



COMO WAY

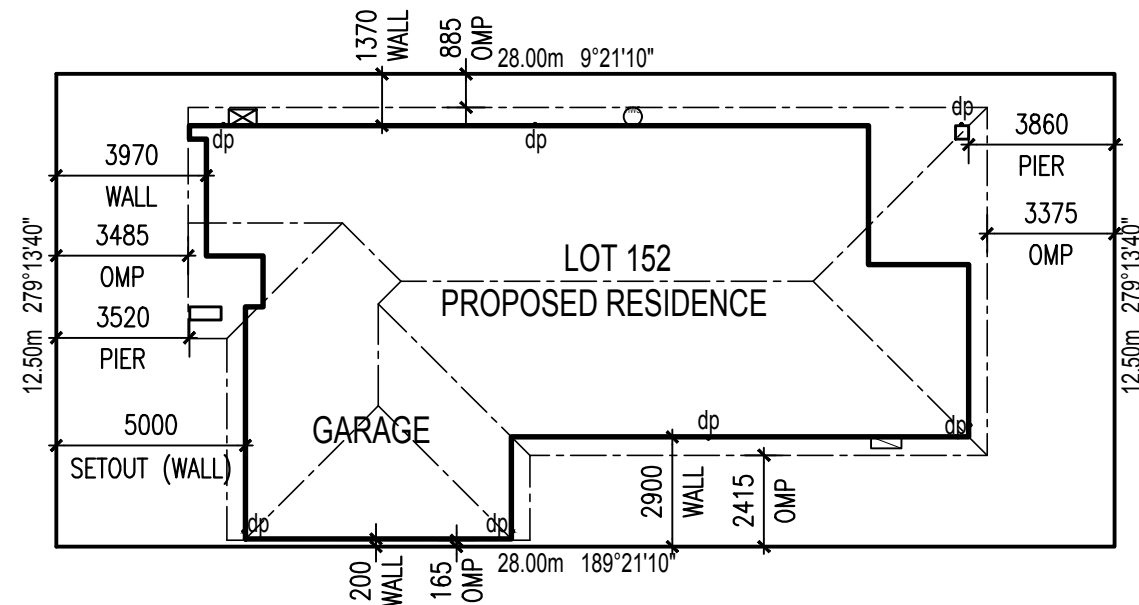

SITE PLAN

TERMITES	TBA
FIRE ANTS	TBA
BUSHFIRE	TBA
FLOODING	TBA
CORROSIVE	TBA
TOWN PLANNING	TBA

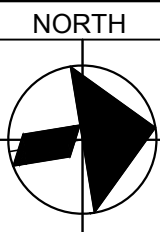

AMM	TYPE	DATE	SIGN	CONTRACT DRAWINGS	PROPOSED RESIDENCE FOR: ORBIT HOMES QUEENSLAND	Orbit HOMES BSA Lic. No.716019 ORBIT HOMES QUEENSLAND PTY. LTD. 3916 PACIFIC HIGHWAY LOGANHOLME DC QLD 4129 TEL: 3801 7100 FAX: 3801 7111 www.orbithomes.com.au	urbaneHOMES	DRAWN: MCE	DATE: 12.07.17
				ORBIT HOMES	DATE			CHECK:	DATE: XXX
				CLIENT	DATE			SCALE: 1:200	SHEET No: 1 OF 1
				CLIENT	DATE			DESIGN	ALESSANDRA MK1
				CLIENT	DATE			ELEVATION	SOHO
								SPECIFICATION	URBANE QUALITY RANGE INCLUSIONS

* NOTE DO NOT SCALE THESE DRAWINGS *