



COMO WAY

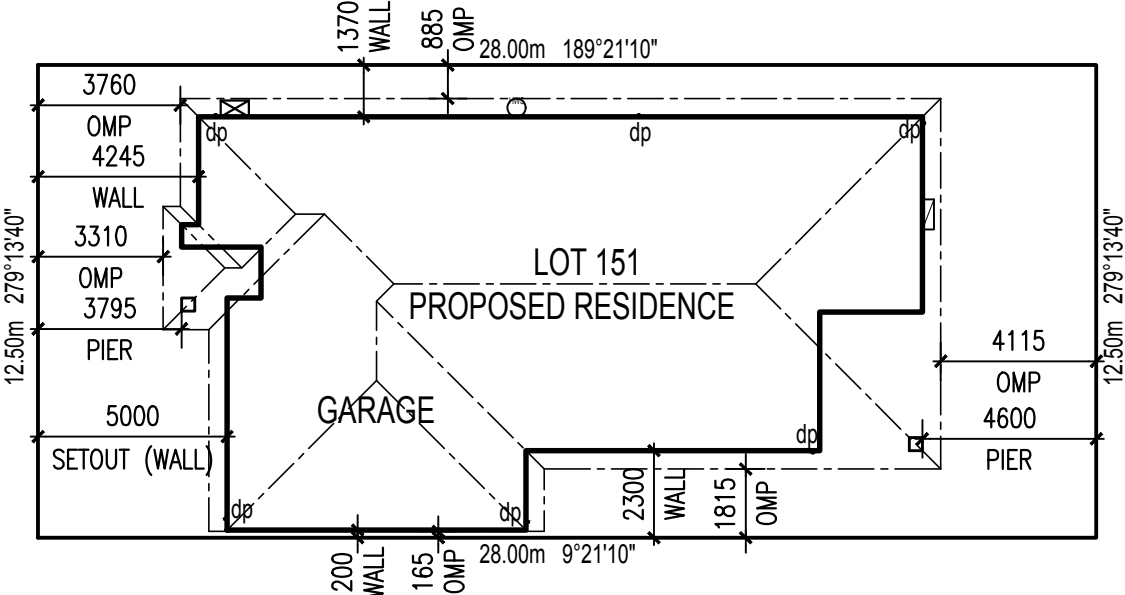

SITE PLAN

TERMITES	TBA
FIRE ANTS	TBA
BUSHFIRE	TBA
FLOODING	TBA
CORROSIVE	TBA
TOWN PLANNING	TBA

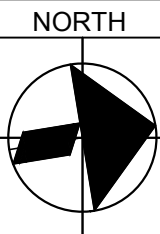

AMM	TYPE	DATE	SIGN
* NOTE DO NOT SCALE THESE DRAWINGS *			

CONTRACT DRAWINGS	
ORBIT HOMES	DATE
CLIENT	DATE
CLIENT	DATE

PROPOSED RESIDENCE
FOR: ORBIT HOMES QUEENSLAND

AT: LOT 151 COMO WAY,
REDBANK

UBD REF: XXXX PERMIT N°: XXXX JOB N°: XXXX

**Orbit
HOMES**

BSA Lic. No.716019
ORBIT HOMES QUEENSLAND PTY. LTD.
3916 PACIFIC HIGHWAY
LOGANHOLME DC QLD 4129
TEL: 3801 7100 FAX: 3801 7111
www.orbithomes.com.au

urbaneHOMES

DRAWN: MCE	DATE: 12.07.17
CHECK:	DATE: XXX
SCALE: 1:200	SHEET No: 1 OF 1
DESIGN	CANDICE MK1
ELEVATION	MANHATTAN
SPECIFICATION	URBANE QUALITY RANGE INCLUSIONS