


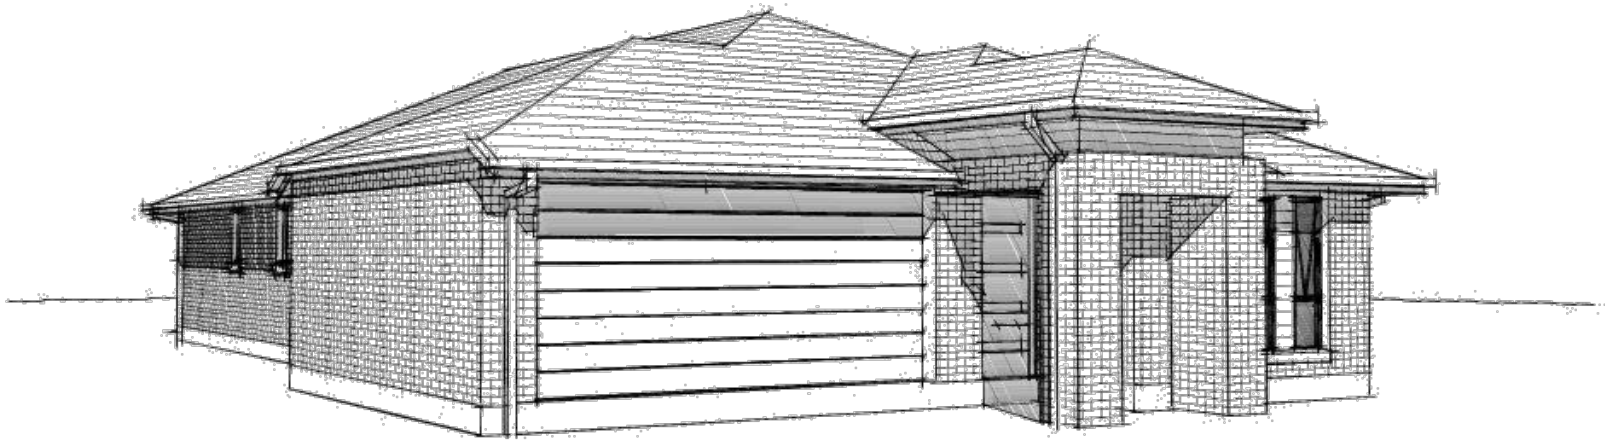

NOTES:
IMAGES ARE DIAGRAMATIC ONLY
REFER TO ELEVATIONS FOR DETAILS



ADDRESS: P.O. BOX 600
PARADISE POINT, 4216
www.gdevelopments.com.au

ACN: 116332220
ABN: 77116332220
QBSA: 1086689

"Building a Shared Vision"

©
ALL CONTENT COPYRIGHTED:-
This design and/or print is the property of G. Bull
and is protected by the Commonwealth Copyright
Act 1968. It must not be used or reproduced in
whole or in part without written permission. Any
attempt to copy, use or reproduce the same, in
whole or in part, will result in legal proceedings.

DIMENSIONS TO BE READ IN
PREFERENCE TO SCALING

CLIENT'S SIGNATURE: _____ DATE: _____

NOTES:

PRODUCT:
Augusta 10.8
Coastal Facade
Garage to LH


"New 2015 Design Range"

CLIENT:
?? Client Full Name


SITE ADDRESS:
Lot ???
?? Street
?? Suburb, QLD ??postcode

SALES - 3D images

DRAWN:	DATE: DD.MM.YY	Rev: A
SCALE:	CHECKED: ??	
SHEET: 1	JOB No: 404???	

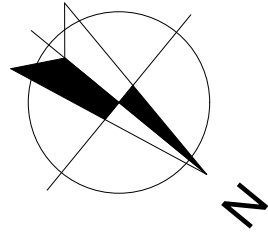

NEW ROAD

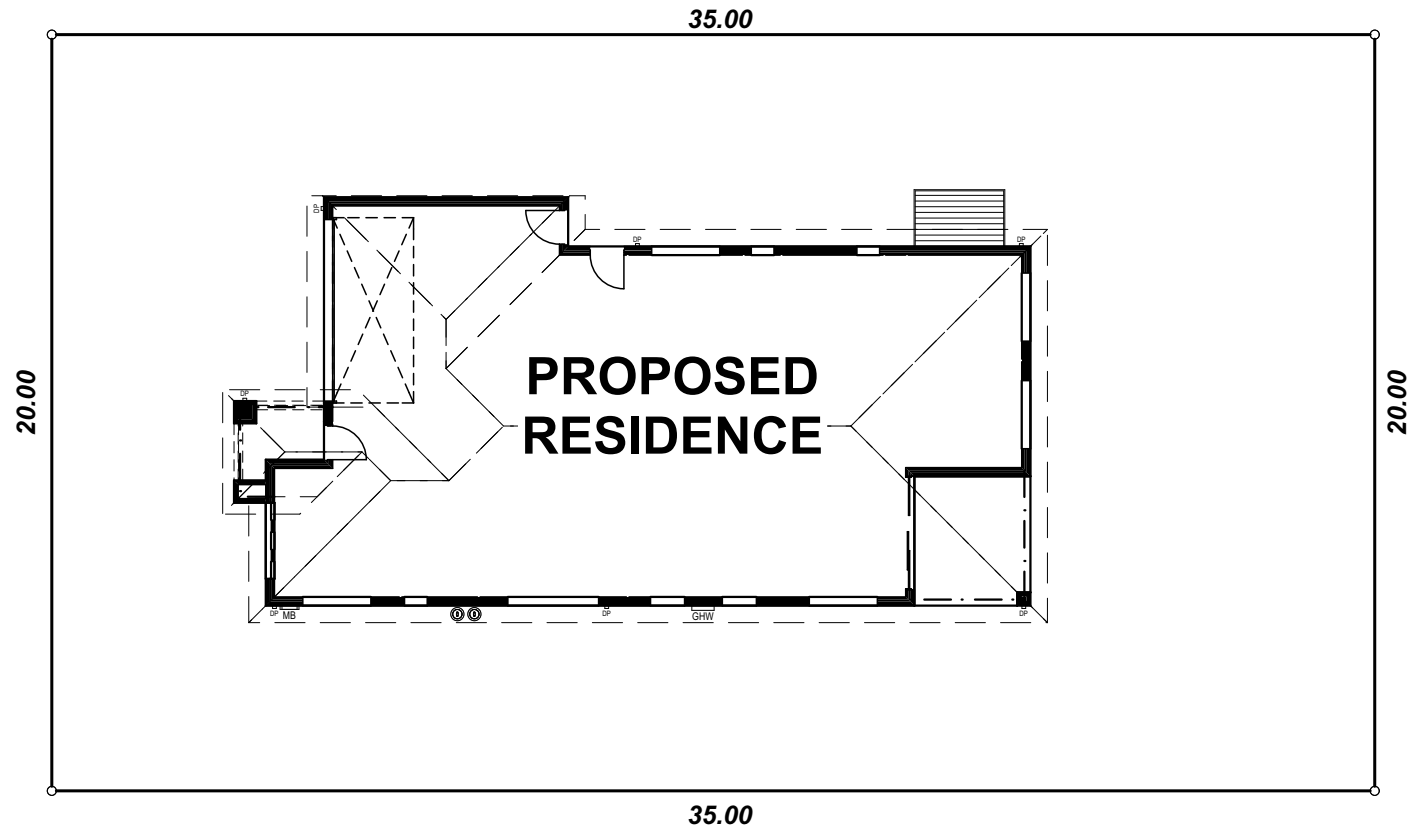

PRELIMINARY SITE PLAN ONLY:

THIS SITING INDICATIVE ONLY AND IS SUBJECT TO LOCAL COUNCIL REGULATIONS & REQUIREMENTS. G DEVELOPMENTS RESERVES THE RIGHT TO ALTER THE SITING IF REQUIRED.

PRELIMINARY SITE PLAN ONLY:

THIS SITING BASED ON PRELIMINARY DISCLOSURE INFORMATION PLAN PENDING ON SOIL TEST, SURVEY AND AS-CONSTRUCTED INFORMATION TO FINALISE LOCATIONS / EARTHWORKS



ADDRESS: P.O. BOX 600
PARADISE POINT, 4216
www.gdevelopments.com.au

ACN: 116332220
ABN: 77116332220
QBSA: 1086689

"Building a Shared Vision"



ALL CONTENT COPYRIGHTED:-
This design and/or print is the property of G. Bull and is protected by the Commonwealth Copyright Act 1968. It must not be used or reproduced in whole or in part without written permission. Any attempt to copy, use or reproduce the same, in whole or in part, will result in legal proceedings.

DIMENSIONS TO BE READ IN
PREFERENCE TO SCALING

CLIENT'S SIGNATURE: _____ DATE: _____

NOTES:

PRODUCT:

Augusta 10.8

**Coastal Facade
Garage to LH**

"New 2015 Design Range"

CLIENT:


?? Client Full Name

SITE ADDRESS:

**Lot ???
?? Street
?? Suburb, QLD ??postcode**

SALES - Site Plan

DRAWN:	DATE:	Rev:
SCALE:	CHECKED:	A
1:200	??	
SHEET:	JOB No:	
2	404???	

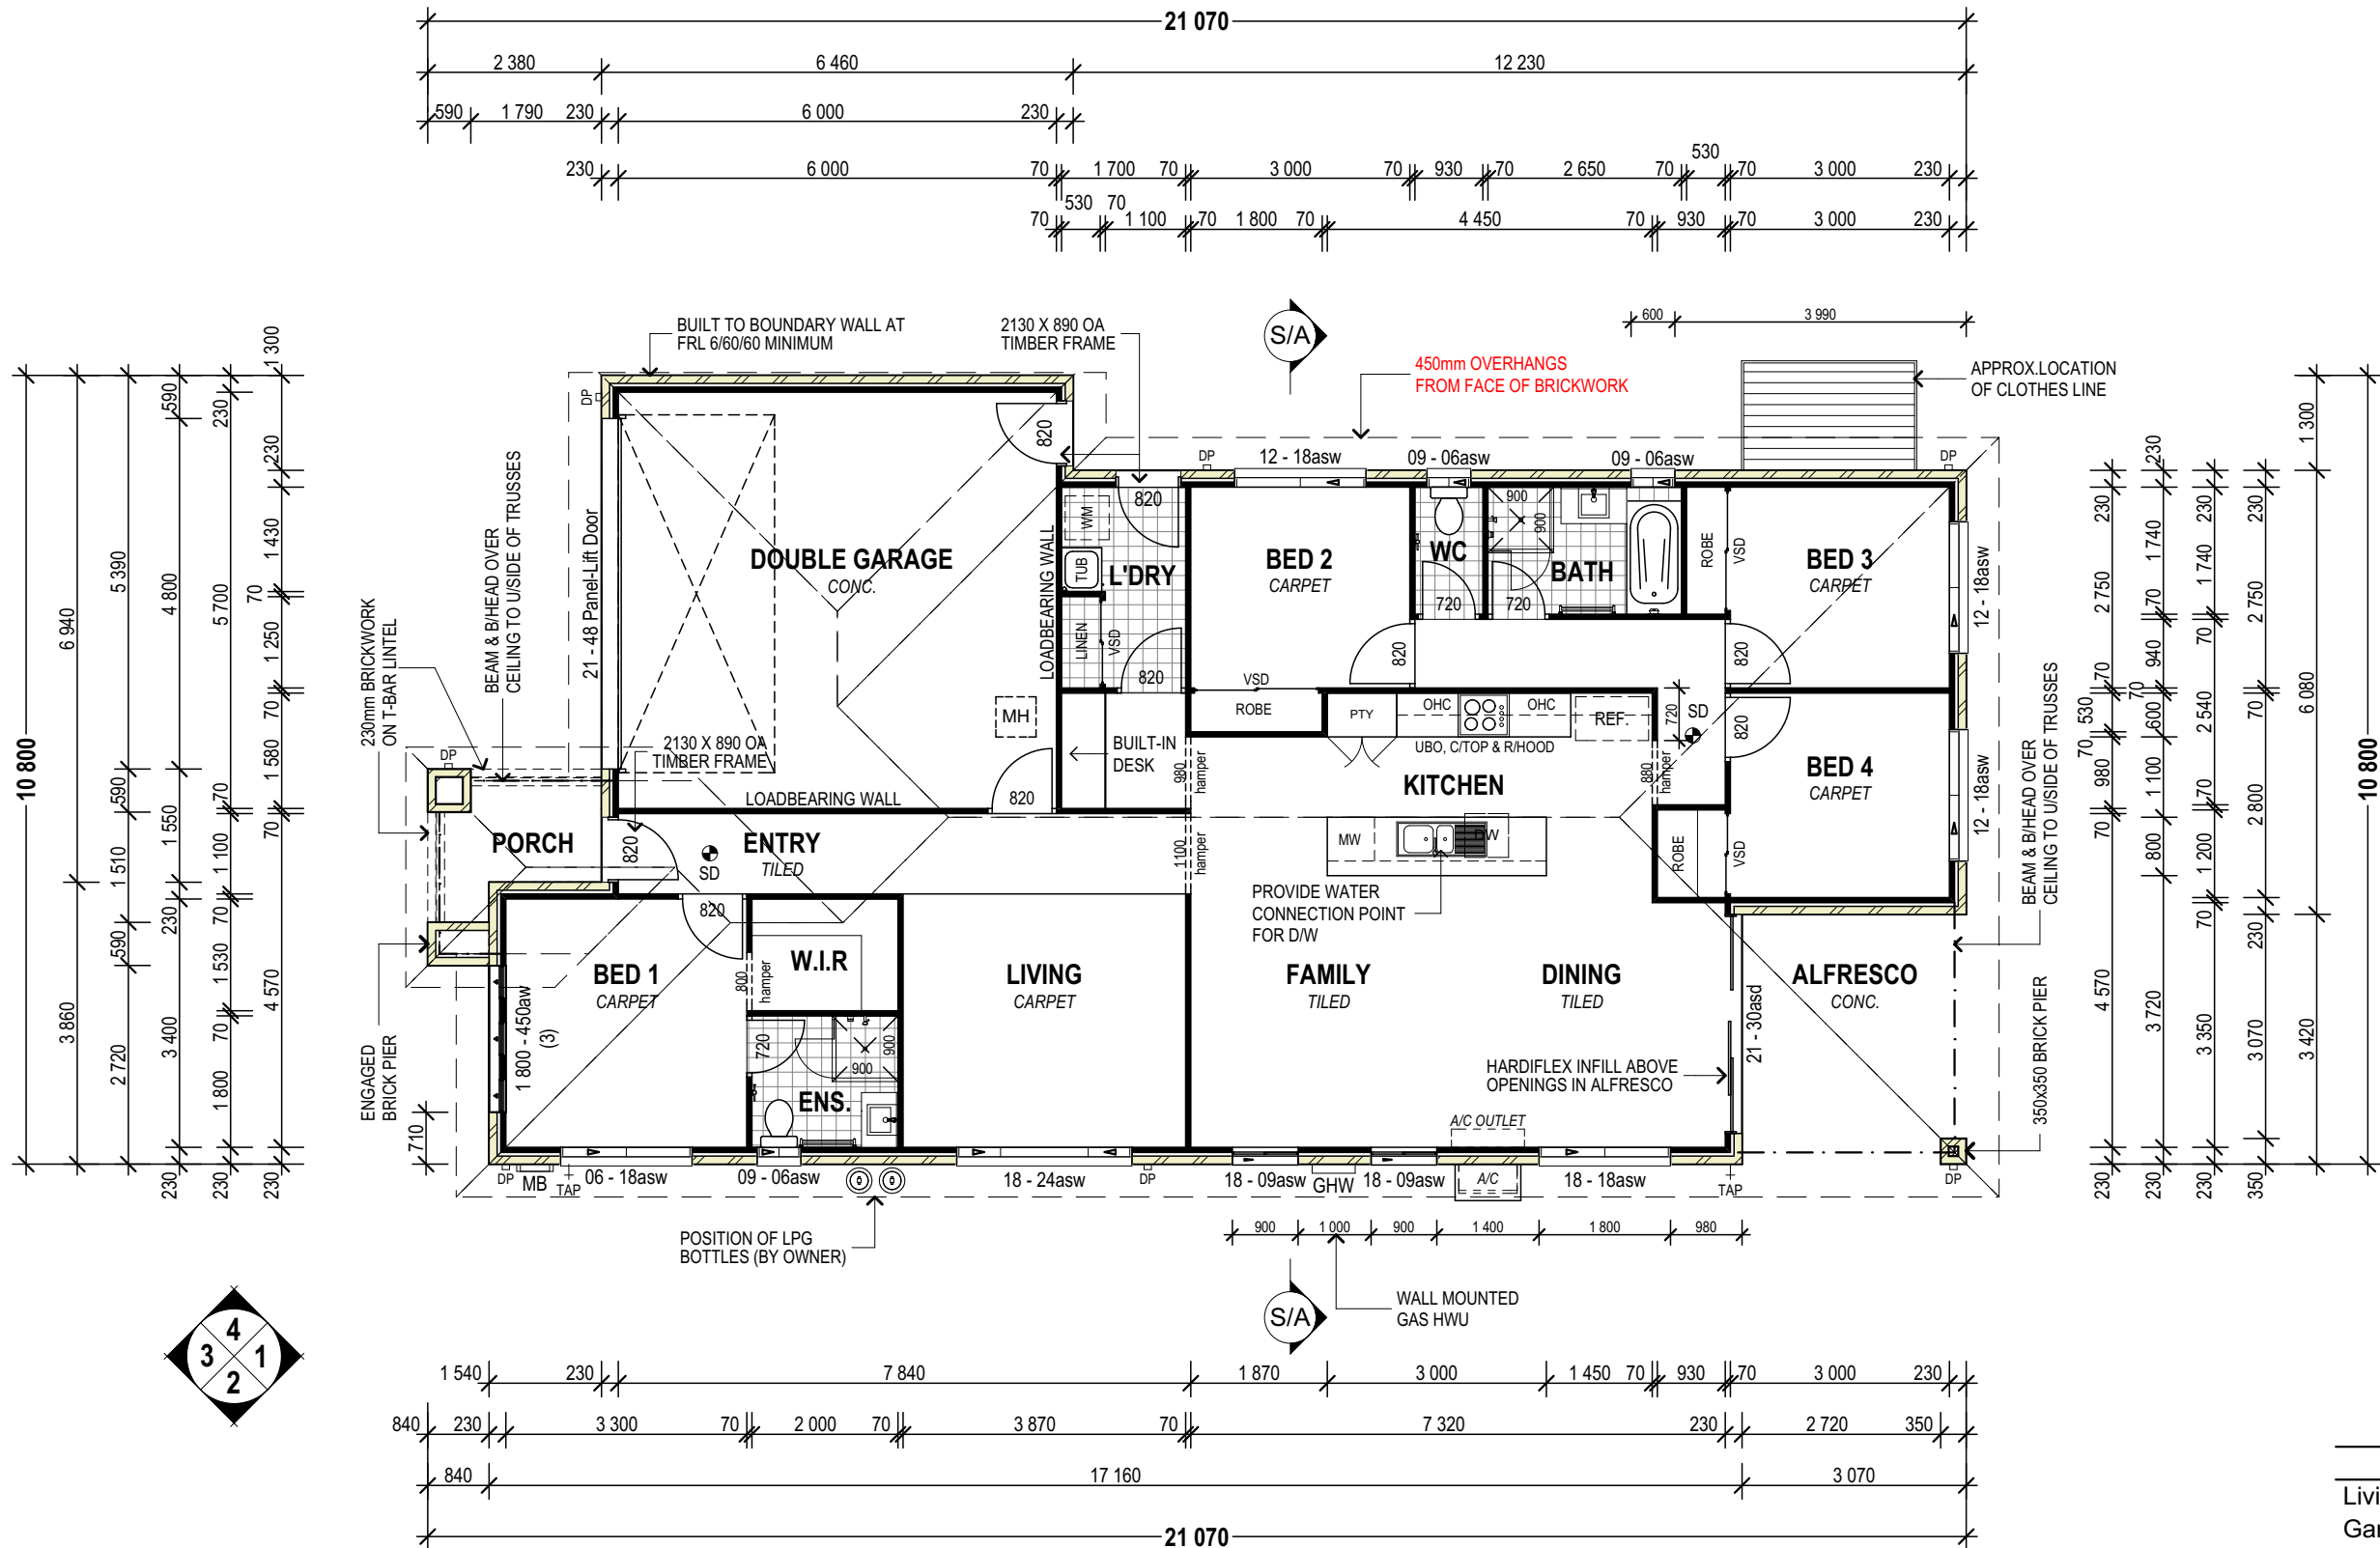

ADDRESS: P.O. BOX 600
PARADISE POINT, 4216
www.gdevelopments.com.au

ACN: 116332220
ABN: 77116332220
QBSA: 1086689

"Building a Shared Vision"

© ALL CONTENT COPYRIGHTED:-
This design and/or print is the property of G. Bull
and is protected by the Commonwealth Copyright
Act 1968. It must not be used or reproduced in
whole or in part without written permission. Any
attempt to copy, use or reproduce the same, in
whole or in part, will result in legal proceedings.

DIMENSIONS TO BE READ IN
PREFERENCE TO SCALING

CLIENT'S SIGNATURE: _____ DATE: _____

NOTES:

PRODUCT:
Augusta 10.8
Coastal Facade
Garage to LH



"New 2015 Design Range"

CLIENT:
?? Client Full Name

SITE ADDRESS:
Lot ???
?? Street
?? Suburb, QLD ??postcode

SALES - Floor Plan

DRAWN:	DATE: DD.MM.YY	Rev:
SCALE: 1:100	CHECKED: ??	A
SHEET: 3	JOB No: 404???	

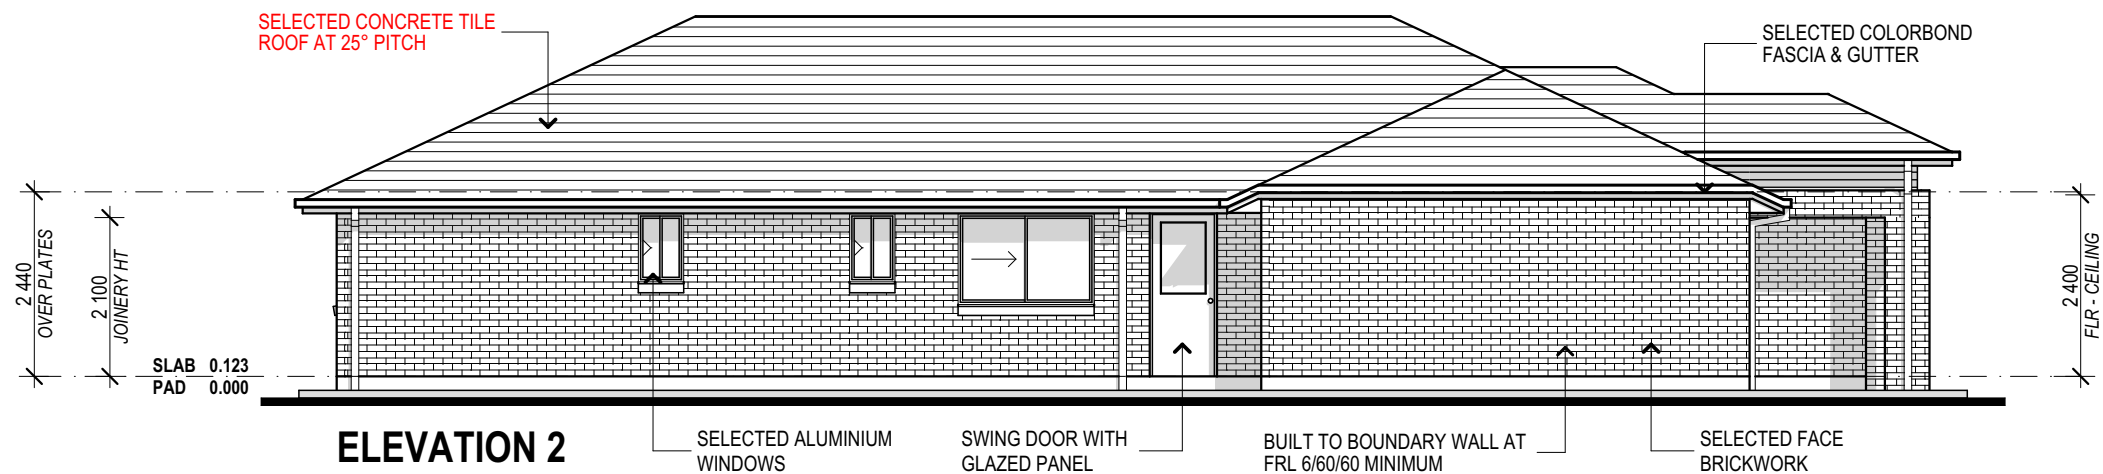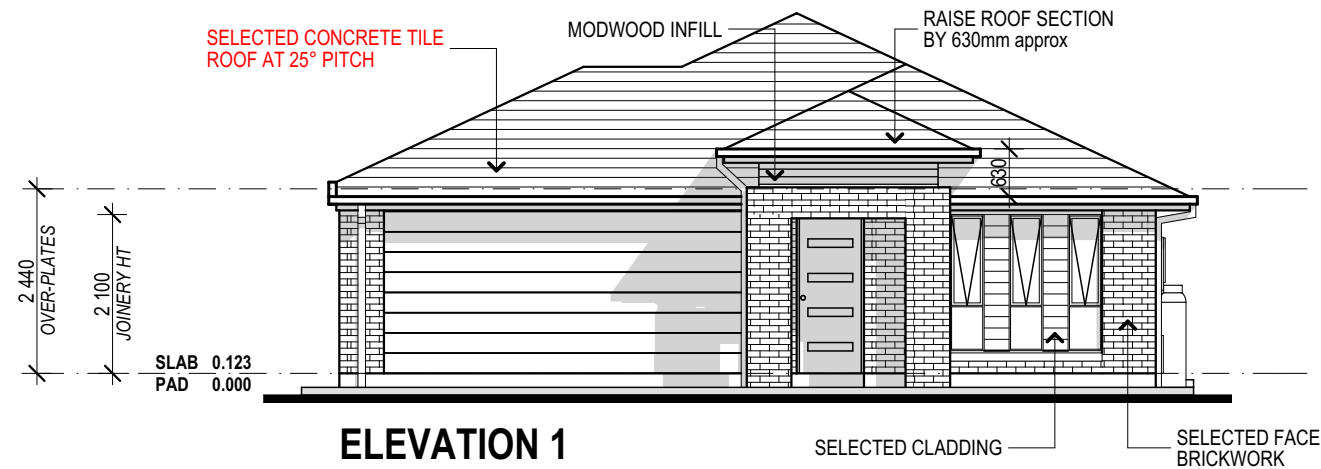

ADDRESS: P.O. BOX 600
PARADISE POINT, 4216
www.gdevelopments.com.au

ACN: 116332220
ABN: 77116332220
QBSA: 1086689

"Building a Shared Vision"



ALL CONTENT COPYRIGHTED:-
This design and/or print is the property of G. Bull
and is protected by the Commonwealth Copyright
Act 1968. It must not be used or reproduced in
whole or in part without written permission. Any
attempt to copy, use or reproduce the same, in
whole or in part, will result in legal proceedings.

DIMENSIONS TO BE READ IN
PREFERENCE TO SCALING

CLIENT'S SIGNATURE: _____ DATE: _____

NOTES:

PRODUCT:

Augusta 10.8

**Coastal Facade
Garage to LH**

"New 2015 Design Range"

CLIENT:

?? Client Full Name

SITE ADDRESS:

**Lot ???
?? Street
?? Suburb, QLD ??postcode**

SALES - Elevations

DRAWN:	DATE:	Rev:
SCALE:	CHECKED:	A
1:100	??	
SHEET:	JOB No:	
4	404???	

