

LEGEND



PRIVATE OPEN SPACE



1500L COLOURBOND
SLIMLINE WATERTANK




5.4m x 2.1m ON STREET CARPARK
AS PER AS/NZS 2890.1:2004



GARBAGE BIN STORAGE
LOCATION



GARBAGE BIN STORAGE
COLLECTION POINT

 

CLOTHES LINE




LETTER BOX




METER



COMPOST 1.5m X 1.5m

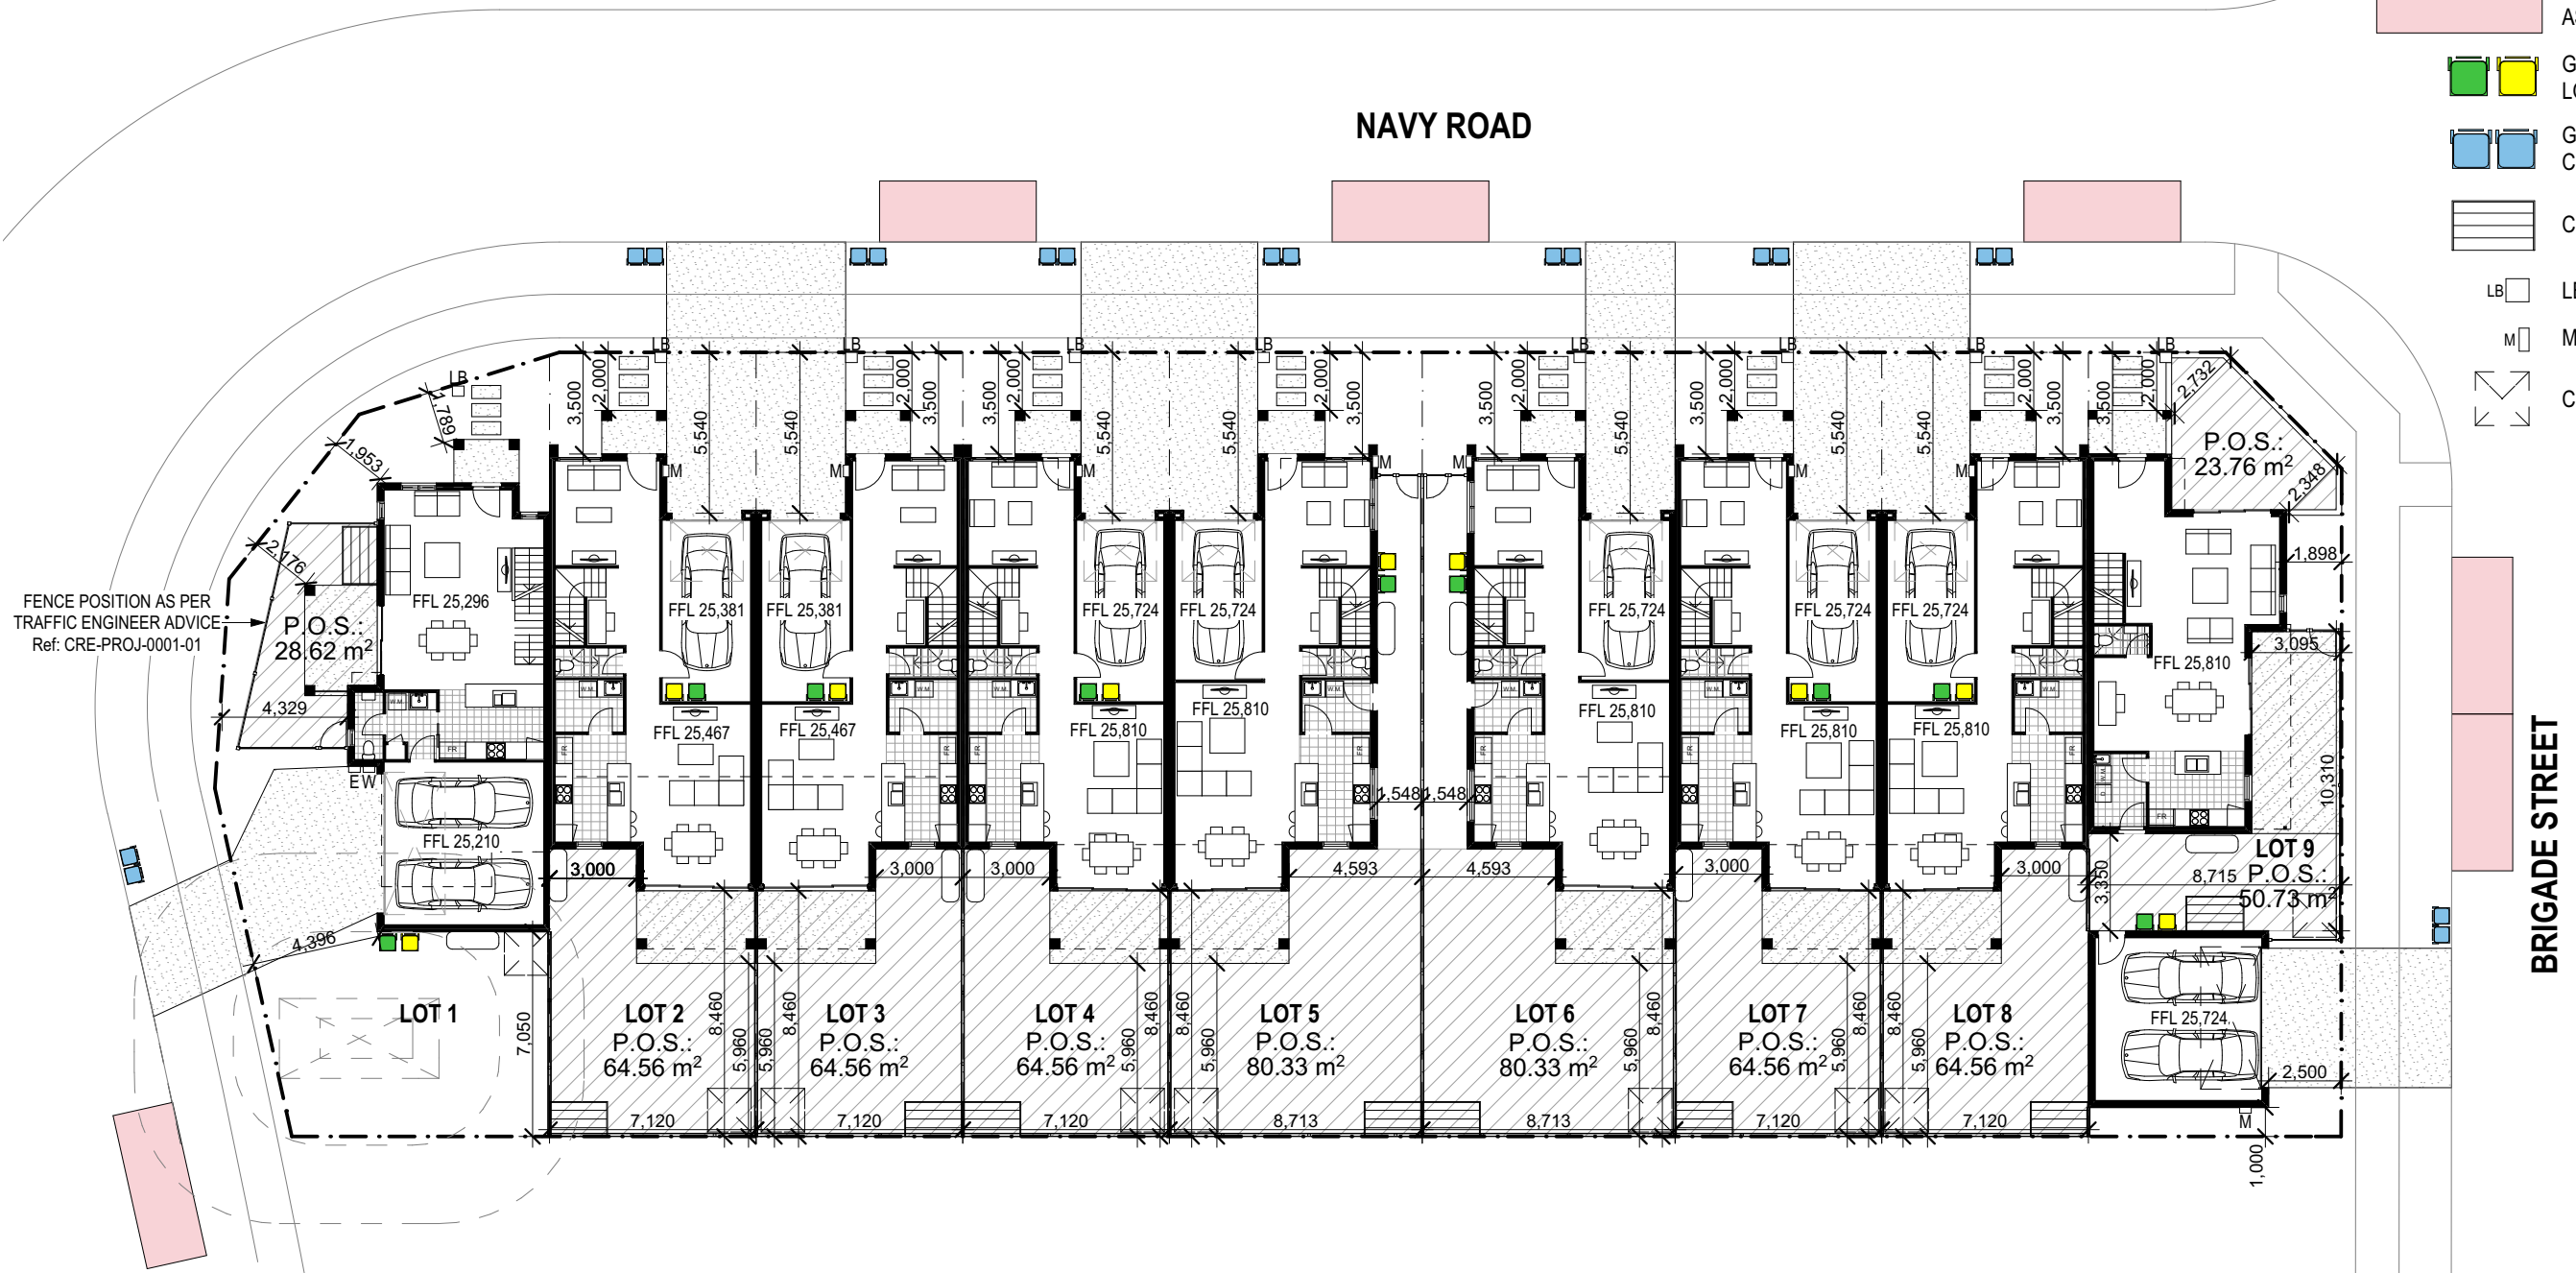

GROUND FLOOR PLAN

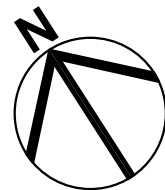

0 2.5 5 7.5 10 12.5m
Scale 1:250@A3

F:\Projects\2932-Jordan Springs - Lot 1290\03 Drawings\02 Dal\170823 JORDAN SPRINGS LOT 1290.pln

1 NAVY ROAD, LLANDILO LOT 1290 IN DP1215095




creation
HOMES



1300 368 090
www.mps.net.au
4 Oct 2017
MPS 2932
DA05
© copyright


NAVY ROAD

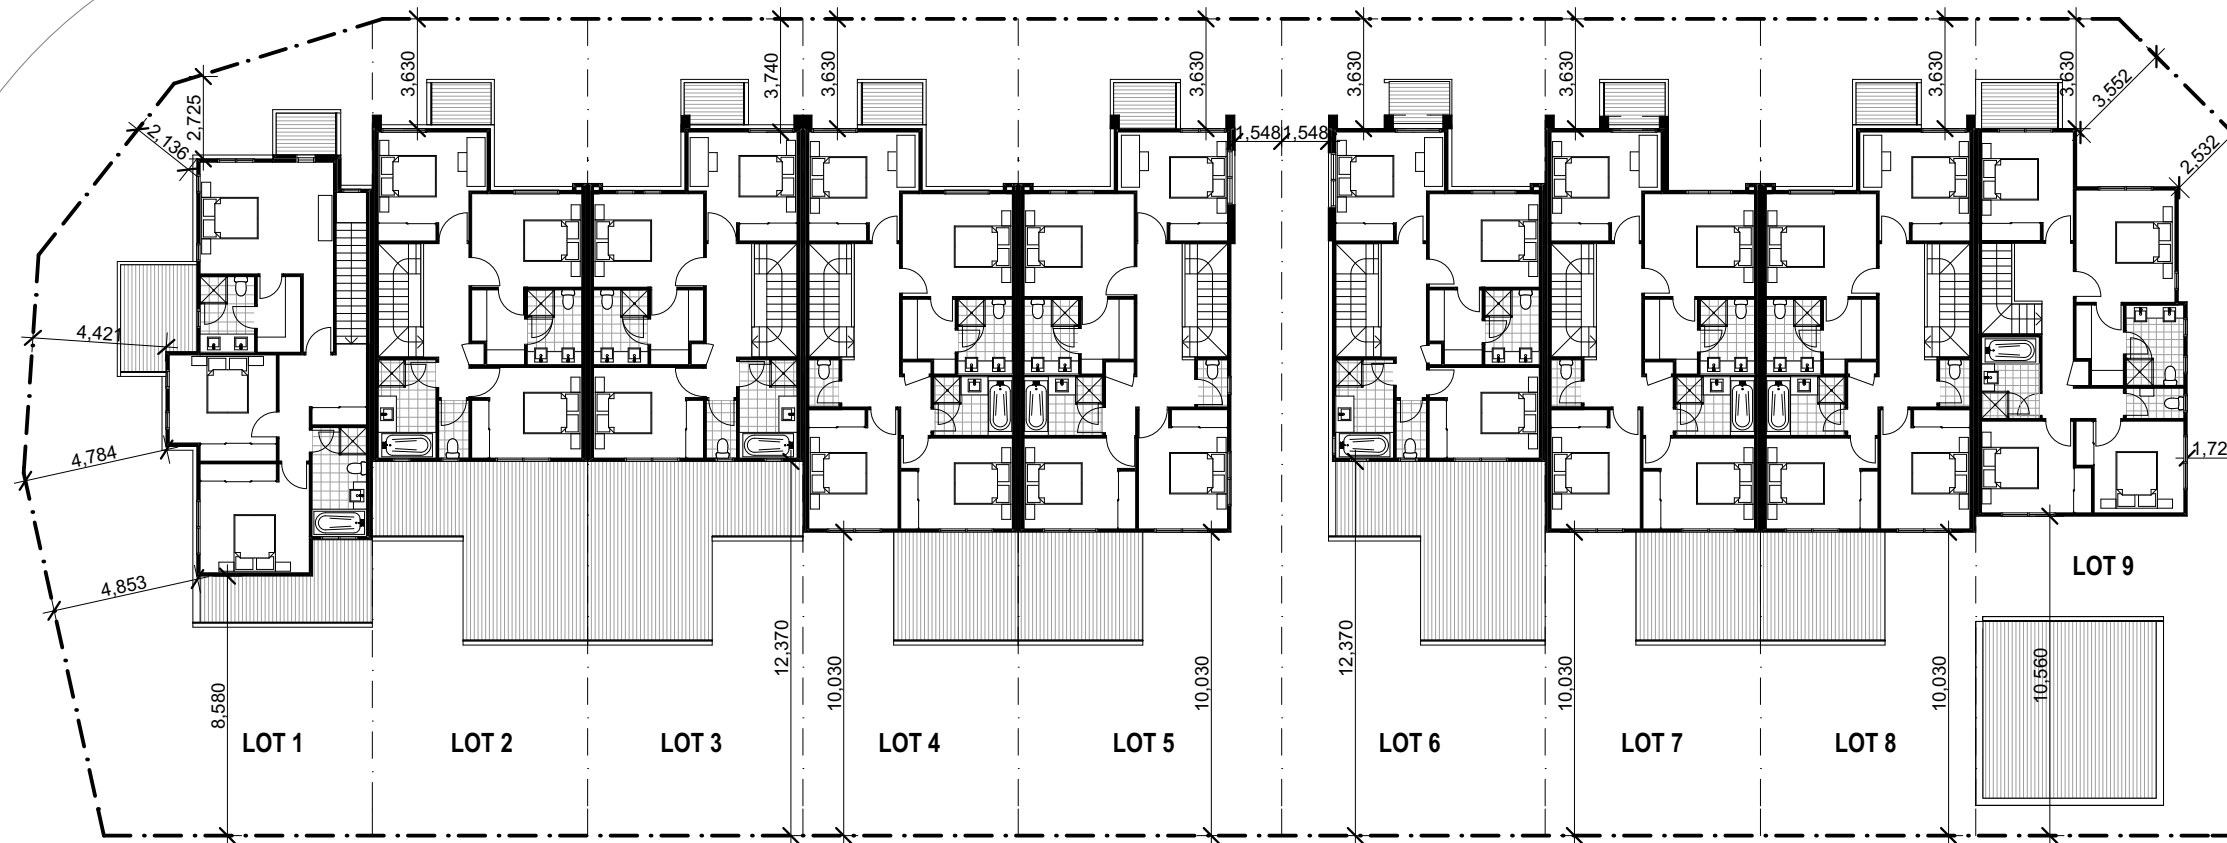

BRIGADE STREET

FIRST FLOOR PLAN

0 2.5 5 7.5 10 12.5m
Scale 1:250@A3

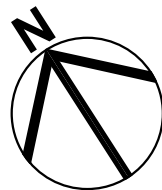

1 NAVY ROAD, LLANDILO
LOT 1290 IN DP1215095



1300 368 090
www.mps.net.au
4 Oct 2017
MPS 2932
DA06
© copyright