


LOT 4

NOTE: AREAS DO NOT INCLUDE VOIDS AND STAIR VOIDS ON THE FIRST LEVEL

4 2+ 1 2


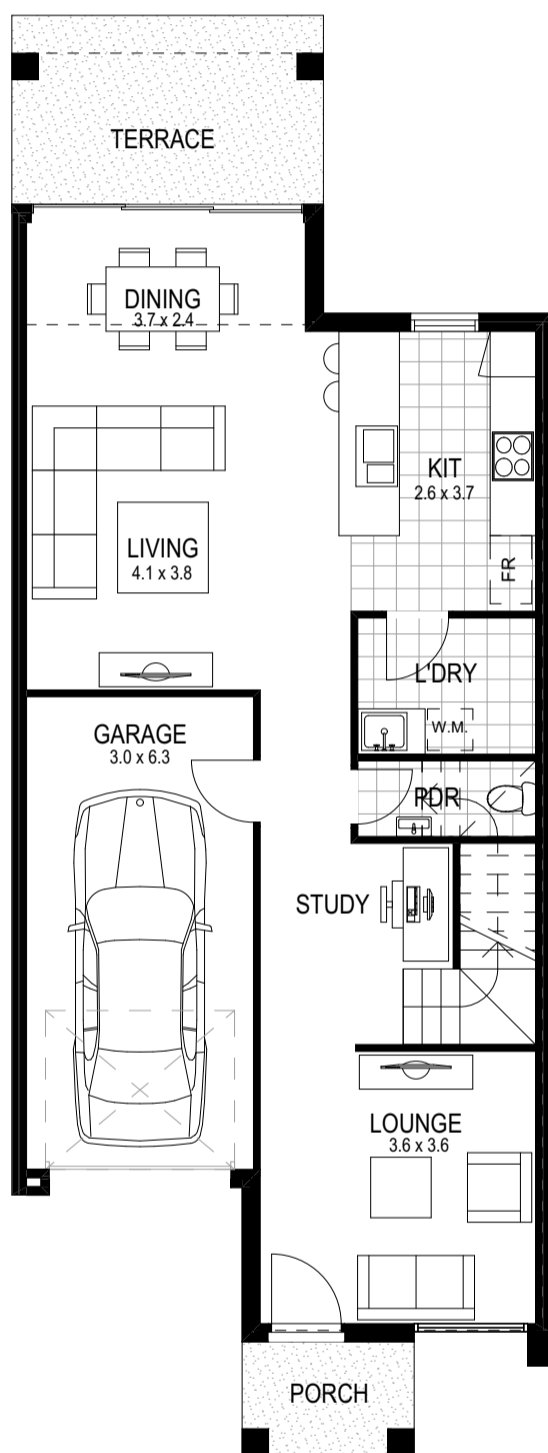
Areas

Ground	
Enclosed	75.58
Garage	20.74
Porch	3.41
Terrace	10.31


First	
Enclosed	82.99

193.03 m²

* ALL AREAS ARE APPROXIMATE




GROUND FLOOR

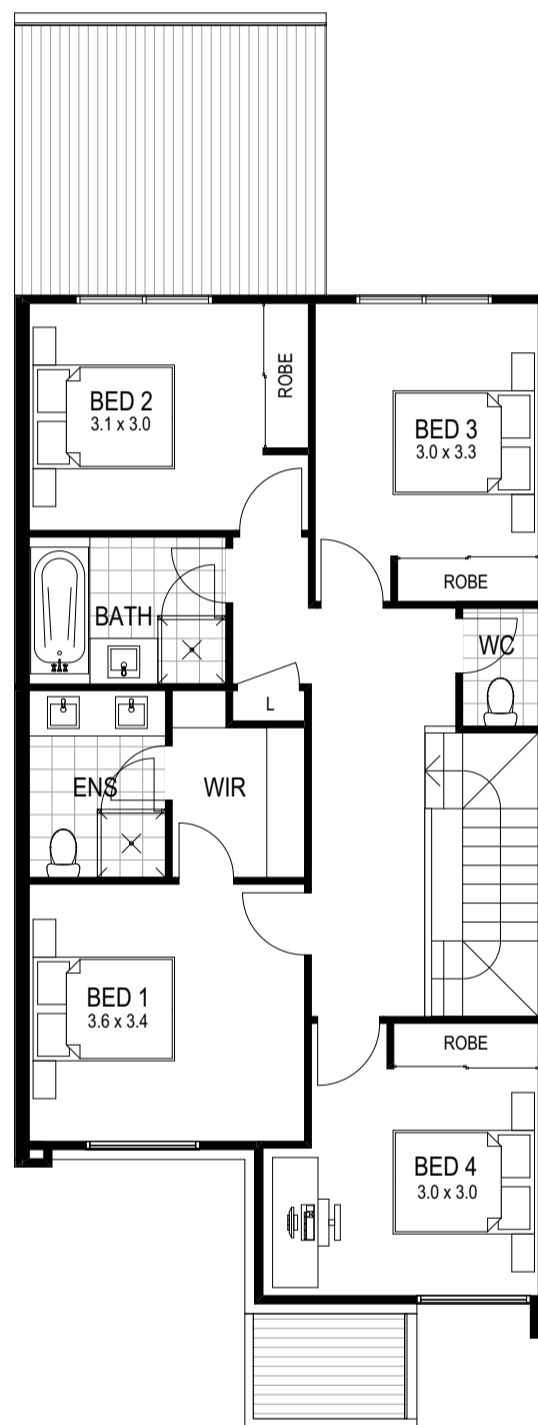

FIRST FLOOR

FLOOR PLANS

0 1 2 3 4 5m
 Scale 1:100@A3

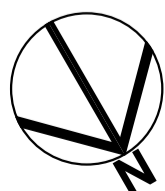

1300 368 090
 www.mps.net.au
 18 Oct 2017
 MPS 2932

© copyright
 MPS International Pty Ltd