


Floor Areas		
		Area
Ground Floor		
	Garage	36.94
	Living Area	121.65
	Outdoor Area	7.33
	Porch	2.01
		167.93 m²

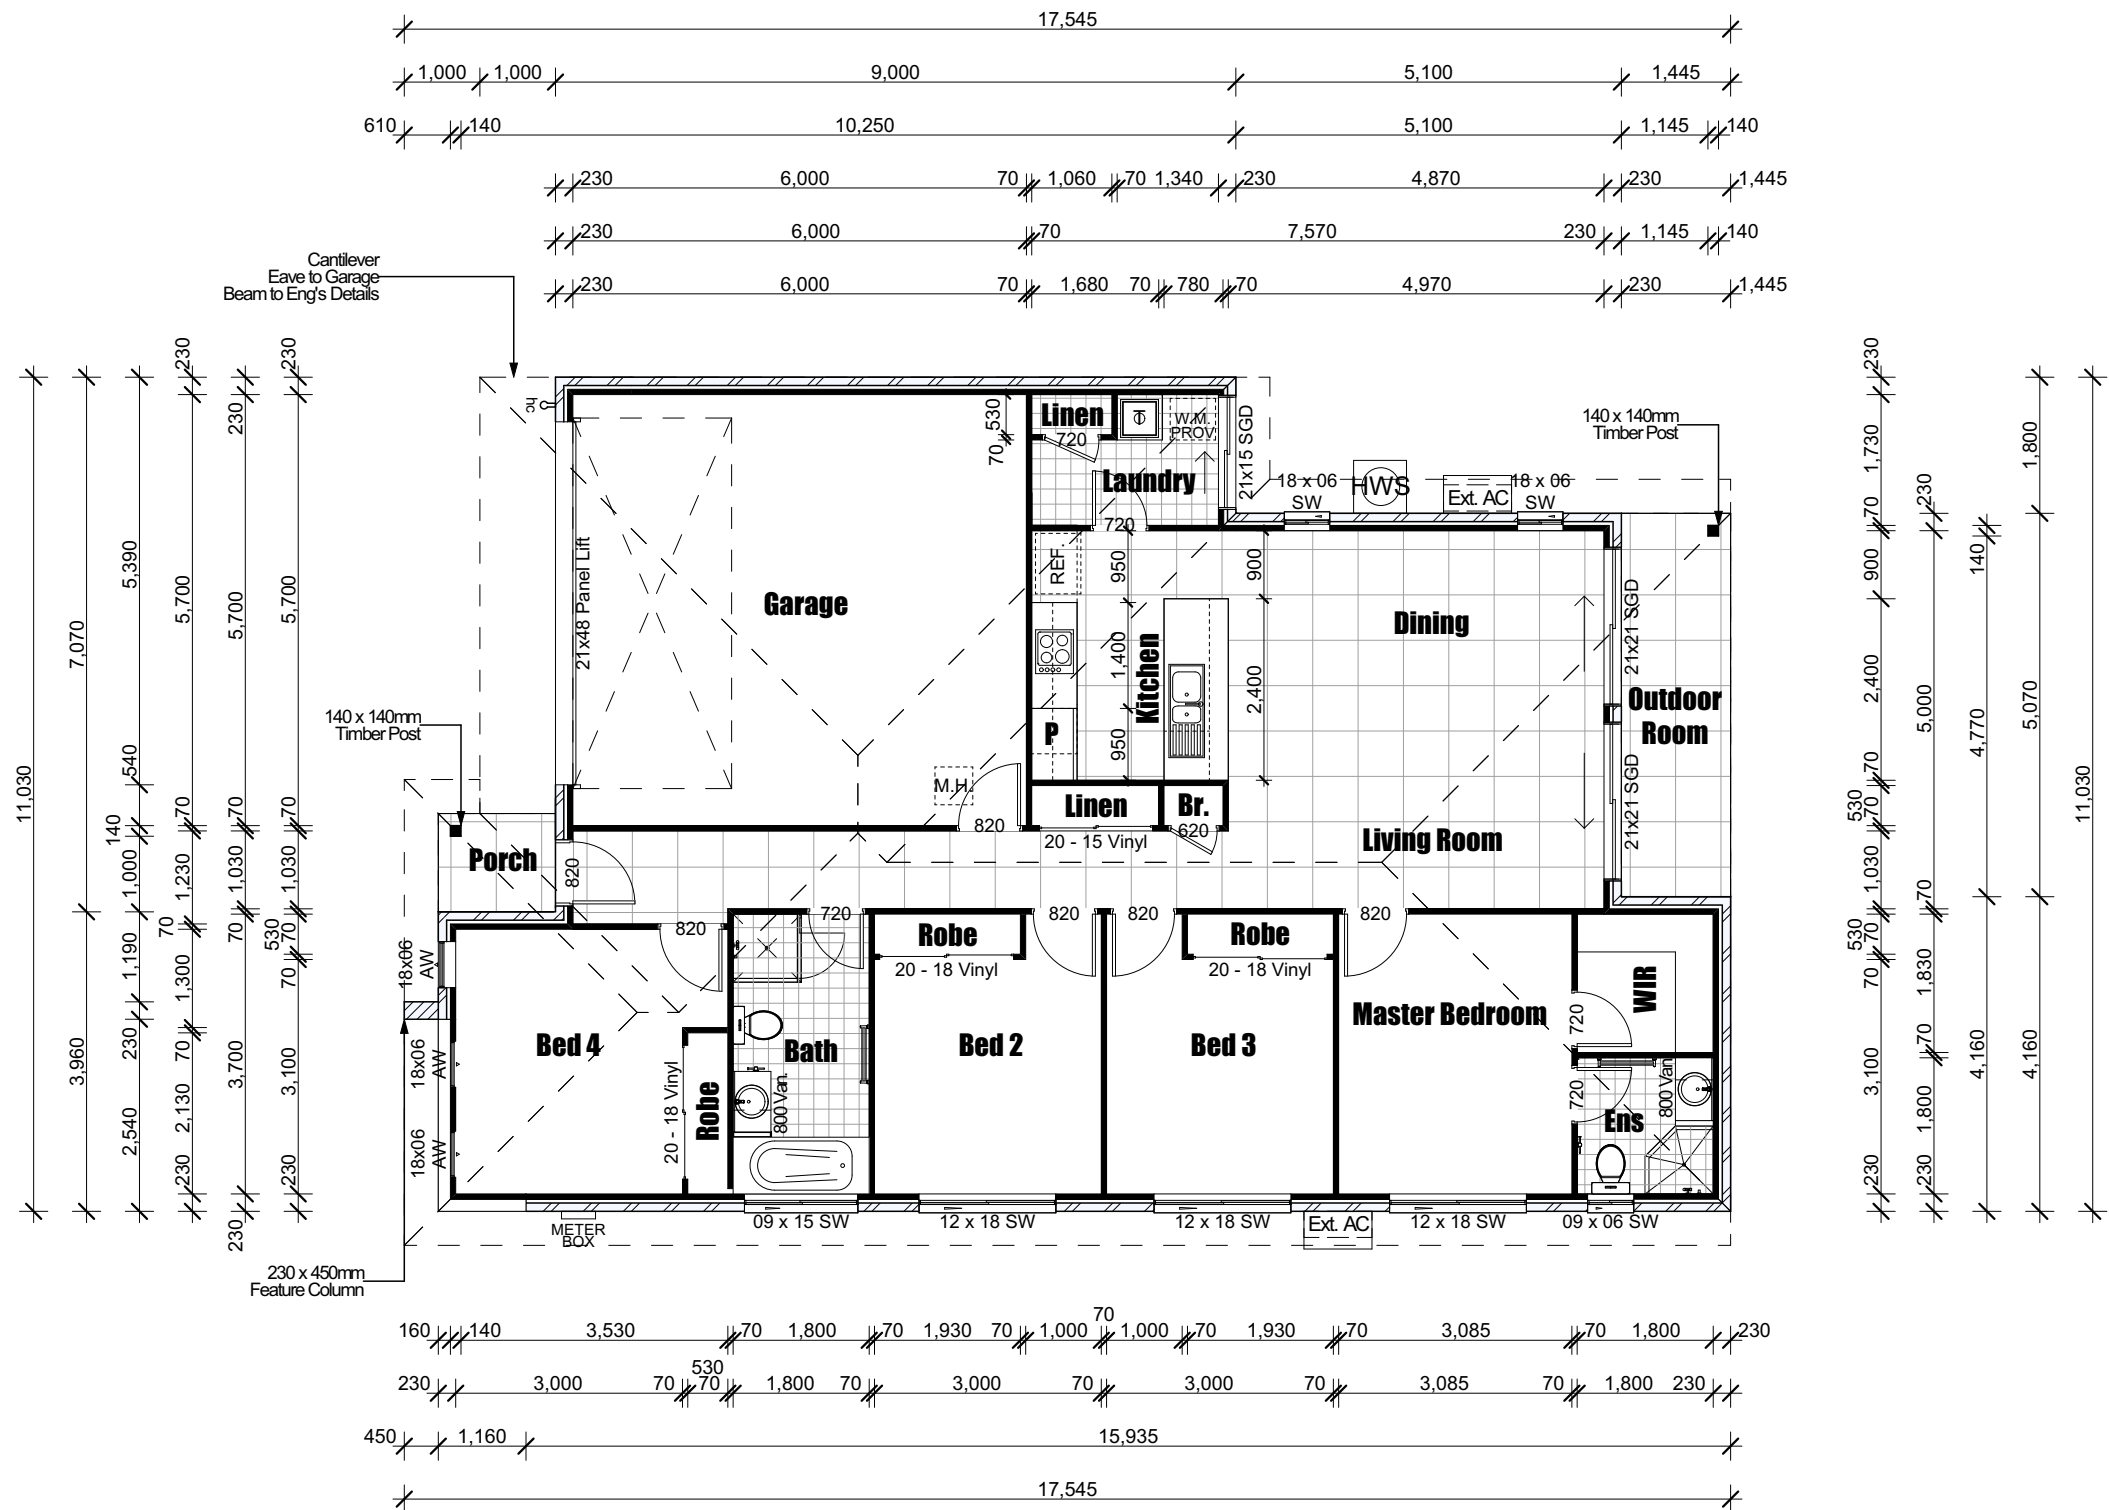

Ground Floor
1:100



Copyright, Reproduction in Whole or in Part is Strictly Forbidden.

Client:

.

Site Address:
Lot 2 New Road
Park Views Bracken
Ridge QLD 4017

No.	Date.	Description.
A	28.08.18	Prelim by KA
B		
C		
D		
E		
F		
G		
H		
I		
J		
K		
L		

House Type:

**CARLTON 168 - B -
SLAB - F4 - HIP/ C**

Issue: Prelim.	Issue Date: 28.08.18
Drawn By: KA	Checked By: MS
Scale: As Shown on A3 Page	
Job No.	Page No.
20800	03
Plot Date	28/08/2018

GROUND FLOOR PLAN - 1:100