
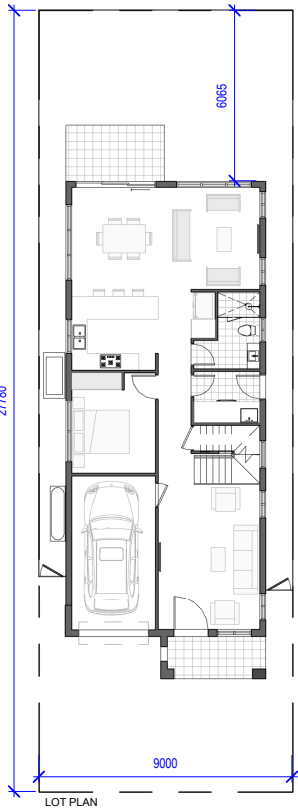
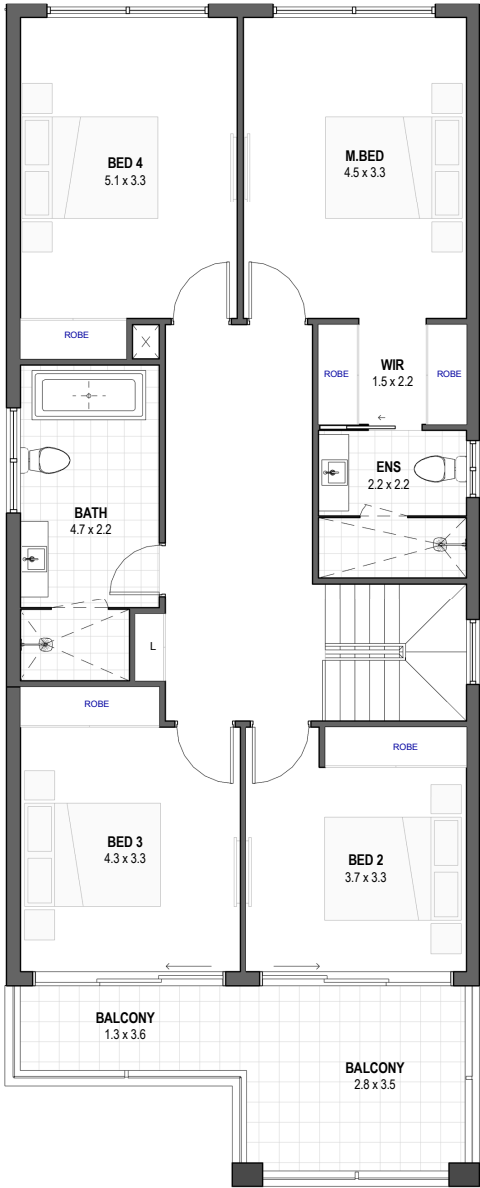


5 BEDROOM

CROWN 9MT DS 4
250 SQMT_REVISIED

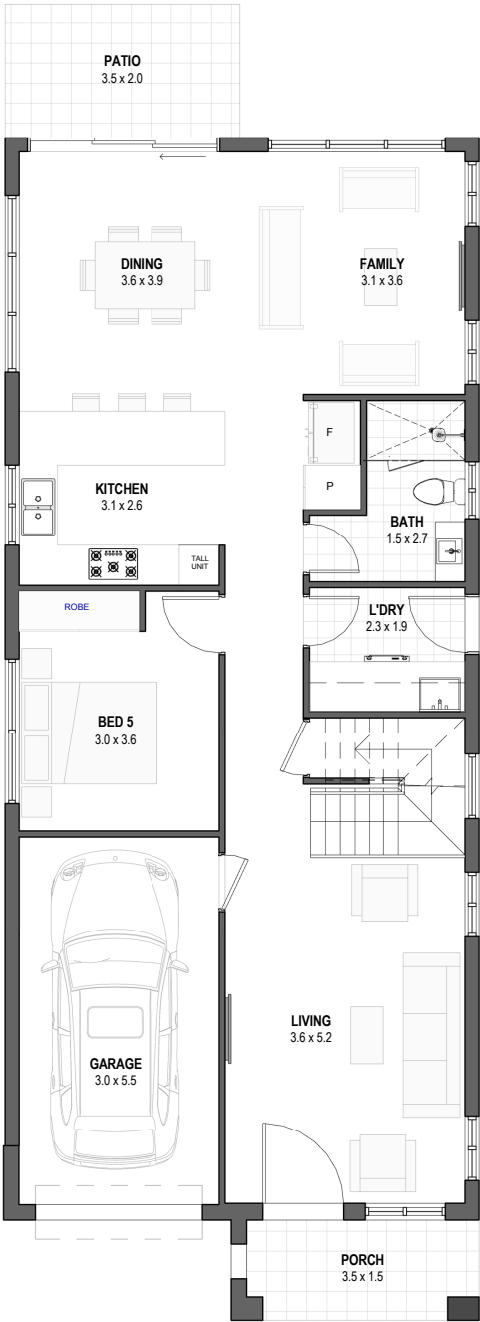

9 MT 250 SQMT
DOUBLE STOREY_SINGLE
GARAGE
5 BEDROOM

TOTAL LOT AREA 250 m ²	
GROUND FLOOR AREA - 128 m ²	13.7 SQUARES
FIRST FLOOR AREA - 120 m ²	12.9 SQUARES
TOTAL AREA :- 248 m ²	26.6 SQUARES

5 BEDROOMS 1 BALCONY

A	20/12/18	Issue for Consultants	SH
ISSUE	DATE	REVISION	BY



137 Gilba Road, Girraween Sydney NSW - 2145
PO Box 270, Wentworthville NSW 2145
T: 02 9636 2465 | F: 02 9688 4762
info@bathla.com.au | www.bathla.com.au

PROJECT:
9 MT_250 SQMT
5 BEDROOM LAYOUT

DRAWING TITLE:
FLOOR PLANS

NORTH:

PROJECT NO:	DATE: 14/1/19	DRAWING No:	REV:
DRAWN BY: PS	SCALE: As indicated	-	A
M:\FINAL PLANS BY MR BHARTI\NEW STANDARD DRAWINGS\9 MT WIDE\250SQMT\DOUBLE STOREY\9 MT WIDE MAIN DESIGNS\SMALL MAIN LAYOUTS\REVIT\5 BEDROOM PLANS\9 MT_300 SQMT _ 5 BEDROOM REVISED LAYOUT.rvt			