




1 Ground Floor
1 : 100

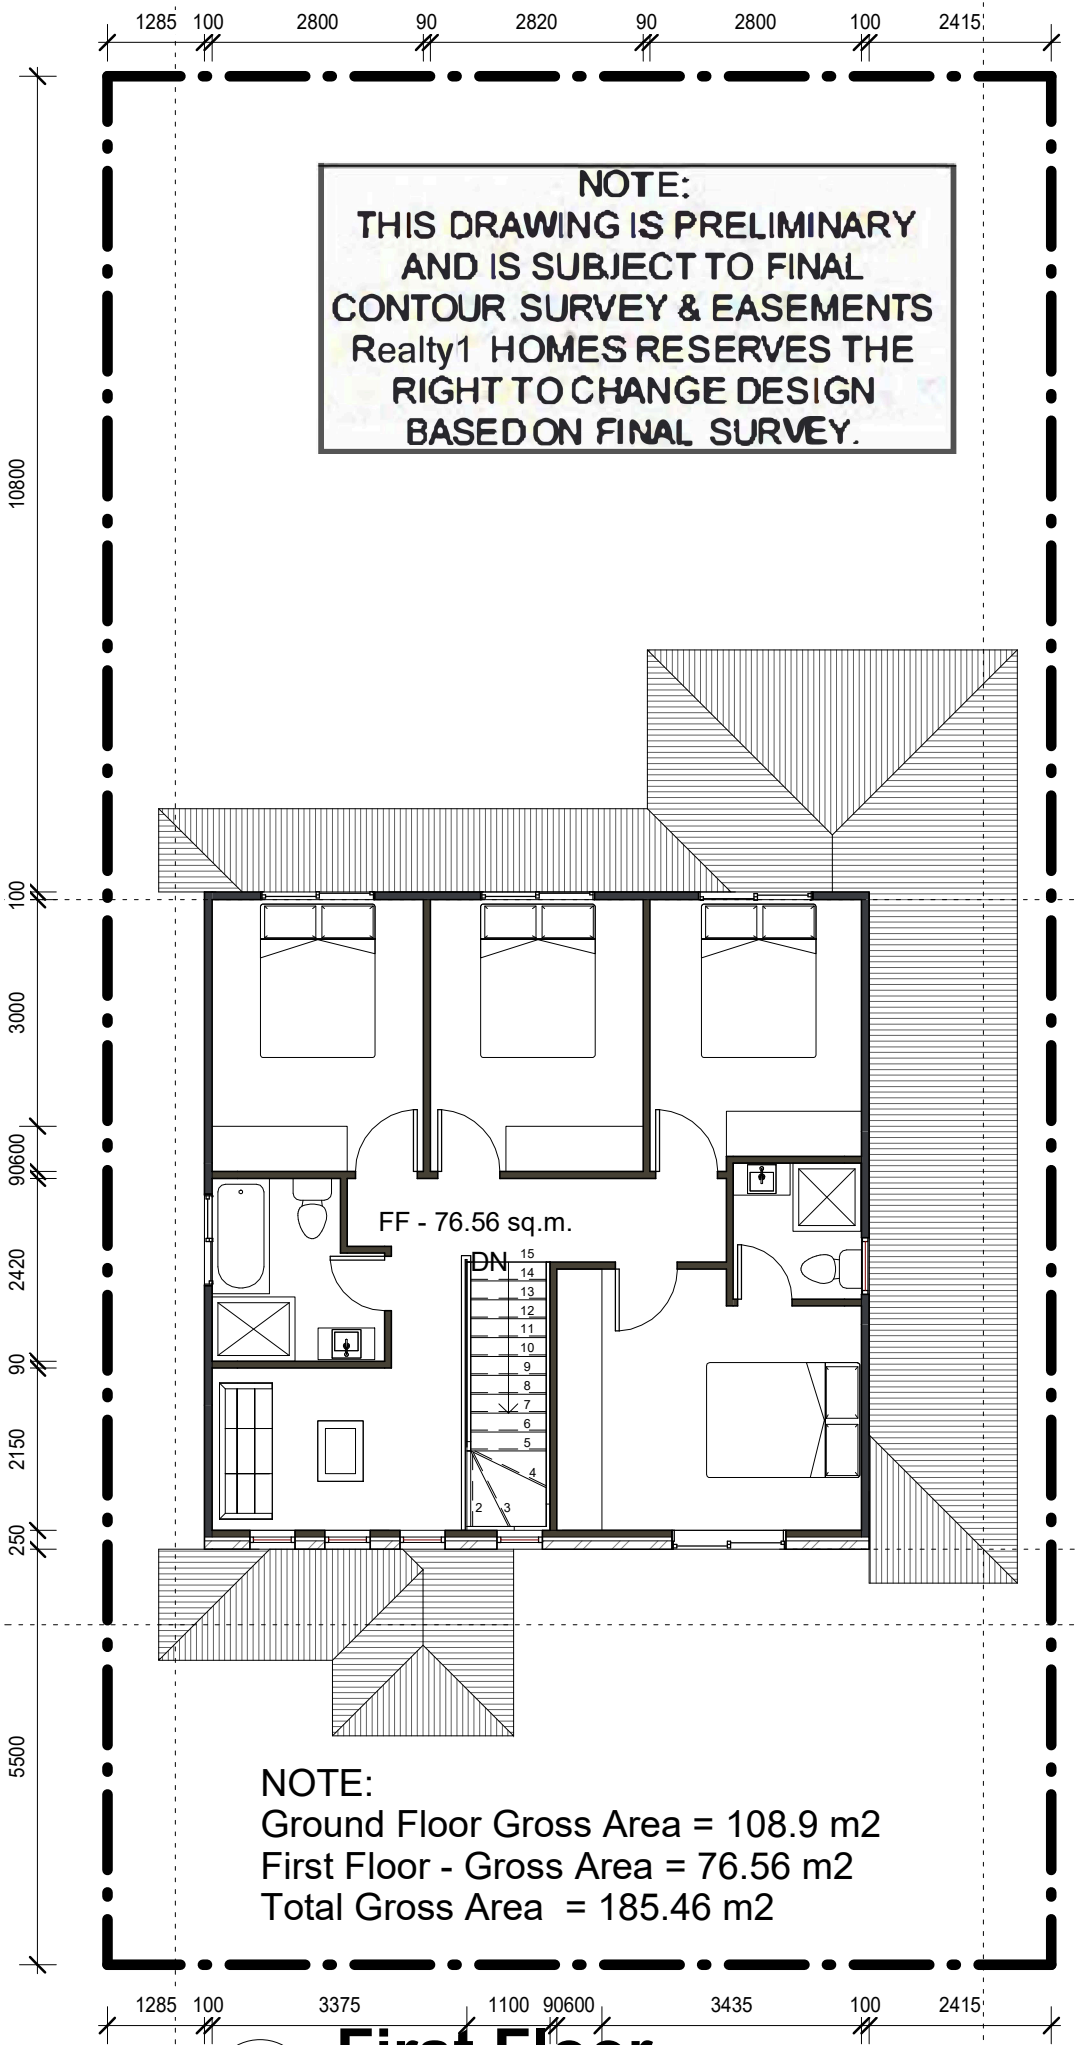

2 First Floor
1 : 100

GALLANT
Property Developments Pty. Ltd.
Home Designs/Development Applications/Construction Certificate
Mob: 0432 525 431
Email: gallantproperty@gmail.com

Gallant Property Developments PL (GPD) are the owners of the copyright subsisting in these drawings, plans, design and specifications. They must not be used, reproduced, or copied in whole or in part nor may the information, ideas and concepts therein contained be disclosed to any person without prior written consent of GPD

- Notes:
1. Do not scale the drawings, read all dimensions shown
 2. The contractor shall check and verify all dimensions before commencing new work, and shall ask if in doubt
 3. The contractor shall comply with all relevant Australian Standards (AS) and the Building Code of Australia (BCA)
 4. Note that ground levels may vary due to site conditions

No.	Description	Date

Client
Realty 1 Pty Ltd

Project Name
Concept Realty1

Project number **20192900**
Date **March 2019**
Drawn by **NV**

Floor Plans

A101
Scale 1 : 100 Issue Sch