


Lot 7101 Drover St ORAN PARK

FLOOR AREAS
 GROUND = 126.8SQM
 PORCH = 3.3SQM
 GARAGE = 34.9SQM
 TOTAL = 165SQM

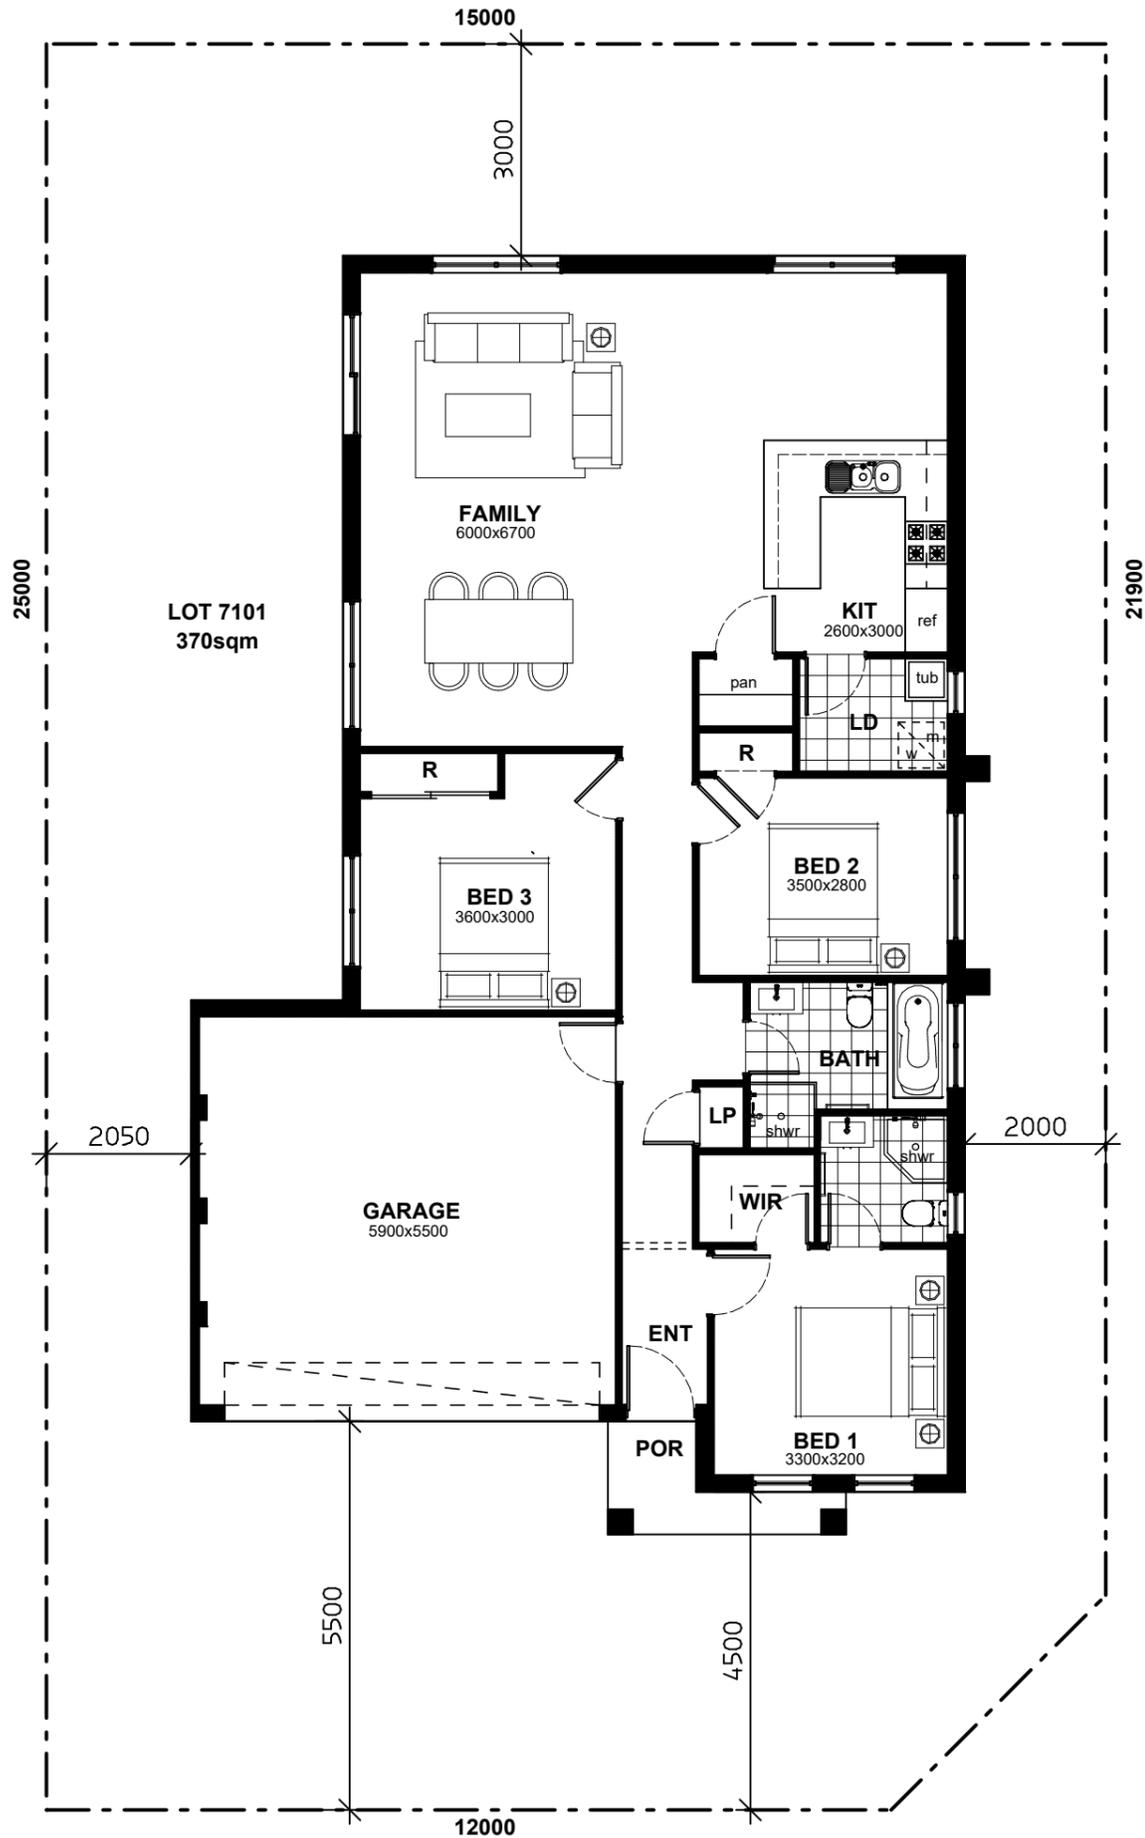

GROUND FLOOR PLAN



scale 1:100 @ A3

this drawing remains the property of designs by pf & consultants. reproduction copying or use in part or whole without written permission is strictly prohibited. action will be taken against offenders. designs by pf & consultants takes no responsibility in any design similarities that may have occurred. dimensions, pictures and photos are for illustration purposes only

The Client acknowledges and accepts that the provision of these drawings is not and does not guarantee the Works are capable of being constructed on the Property.

The Client further understands and accepts that designs by pf & consultants pty ltd shall not be in any way liable should the subject of these drawings be unsuitable in any way for construction on the Property.

The Client understands and accepts that these drawings are prepared in accordance with the instructions provided to designs by pf & consultants pty ltd only.

The Client further understands and accepts that designs by pf & consultants pty ltd is under no obligation to and has not undertaken any further enquiries beyond the information provided to the designs by pf & consultants pty ltd by the Client in order to prepare the drawings.

The Client acknowledges and accepts that designs by pf & consultants pty ltd shall be under no liability whatsoever to the Client for any direct or indirect loss or expense including loss of profit suffered by the Client by reason of the inability for works to be constructed on the property.

Definitions:

"Works" means the constructions of the drawings or any part construction of the drawings on the property.

"Property" means the parcel of land which the client provides to designs by pf & consultants pty ltd.

"Client" means Brolen Homes