



Images are diagrammatic only, refer to elevations elevations for details

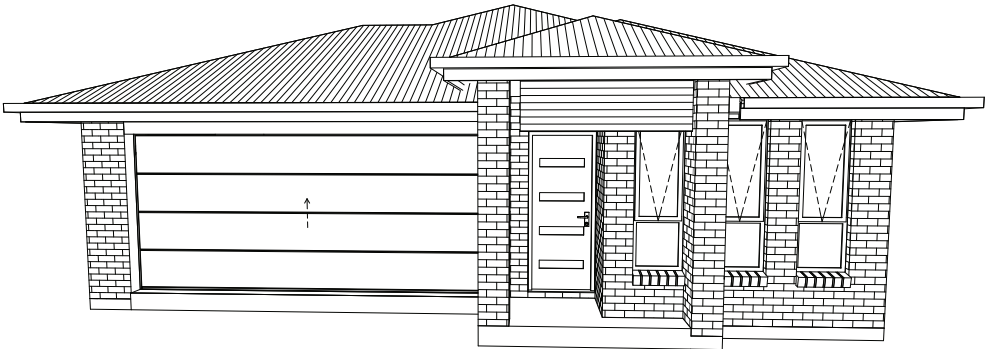

5	Electrical
4	Elevations
3	Floor Plan
2	Site Plan
1	Cover Sheet
DESCRIPTION	

PRELIMINARY CONCEPT PLAN ONLY

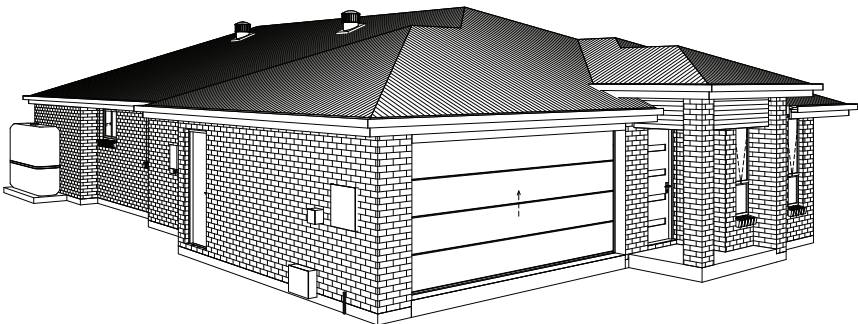

Address: P.O. BOX 600
PARADISE POINT, 4216

ACN: 116332220
ABN: 77116332220
QBSA: 1096669

"Building a Shared Vision"

© All Content Copyrighted:
This design and/or plan is the property of G Developments. It is not to be used or reproduced in whole or in part without written permission. Any attempt to do so will result in legal proceedings.

GENERAL NOTES:
Drawings are to be used in conjunction with the relevant client/builder contract. Contract is to take precedence over drawings including but not limited to: - fixtures, finishes, appliances, additional costs and notes by the architect. Incorrect indications or omissions or topographical errors are not to be used in the construction of any information in these drawings. They can only be used to assist in the construction of a building or structure as a result of such errors. The incorrect or omitted details shall be subject to subsequent correction by the building company and documentation to meet.

DIMENSIONS TO BE READ IN PREFERENCE TO SCALING

Client Approval:

Date:

Preliminary Site Plan Only:

This plan is indicative only and is subject to local council regulations & requirements.

G Developments reserves the right to alter the siting if required.

This siting based on preliminary disclosure information plan pending on soil test, survey and as-constructed information to finalise locations / earthworks.

It is not to be used for construction or any other purpose other than quoting information by G Developments.

Product:

**Custom Design
Facade Coastal
Garage to Left**

Project:

Proposed New Dwelling

Site Address:

Cover Sheet

Drawn By:

Aztec Projects

Plot Date:

28/10/19

Rev:

2

Sheet #:


1

Scale:

Job No:

Aztec Ref: Aztec-1920036

Aztec-1920036

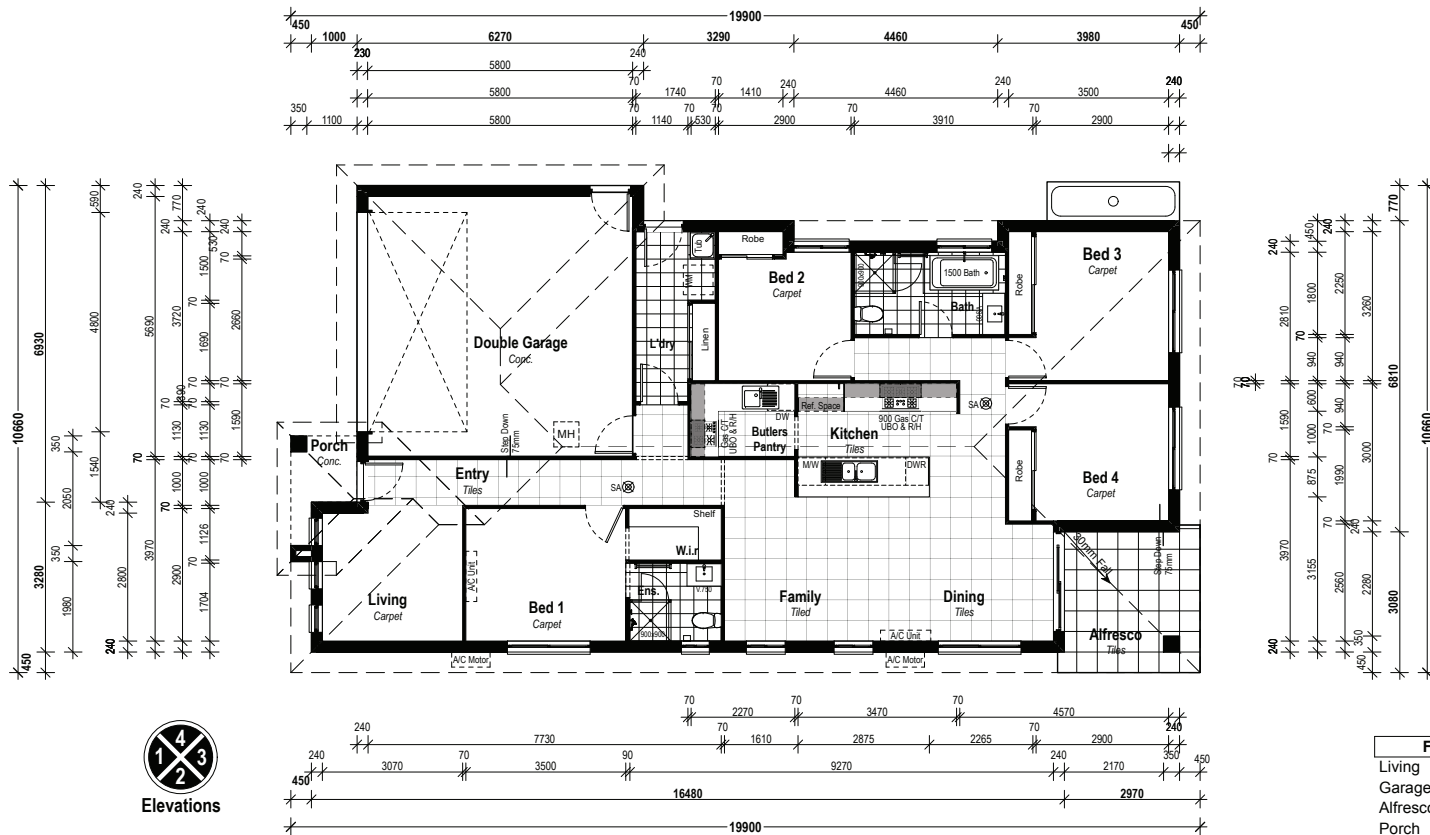

PRELIMINARY CONCEPT PLAN ONLY



Address: P.O. BOX 600
PARADISE POINT, 4216
www.gdevelopments.com.au

ACN: 116332220
ABN: 77116332220
QBSA: 1066669

"Building a Shared Vision"

© All Content Copyrighted:
This design and/or plan is the property of G Developments Pty Ltd and is protected by the Commonwealth Copyright Act 1969. It must not be used or reproduced in whole or in part without written permission. Any attempt to do so will result in legal action.

GENERAL NOTES:
Drawings are to be used in conjunction with the relevant client/builder contract. Contract is to take precedence over drawings including but not limited to - fixtures, inclusions, upgrades, additional costs and notes by the contributor. Incorrect indications or omissions or typographical errors may not be used in the interpretation of any information in these drawings. No part may be used for any purpose other than as intended or as stated in the contract. The intended or stated details shall be subject to independent verification by the building company and documentation as required.

DIMENSIONS TO BE READ IN PREFERENCE TO SCALING

Client Approval: _____

Date: _____

Preliminary Site Plan Only:

This plan is indicative only and is subject to local council regulations & requirements.

G Developments reserves the right to alter the siting if required.

This siting based on preliminary disclosure information plan pending on soil test, survey and as-constructed information to finalise locations / earthworks.

It is not to be used for construction or any other purpose other than quoting information by G Developments.

Product: _____

**Custom Design
Facade Coastal
Garage to Left**

Project: _____

Proposed New Dwelling

Site Address: _____

Floor Plan


Drawn By: Aztec Projects
Plot Date: 28/10/19

Rev: _____


Sheet #: 3
Scale: 1:100

2


Job No: Aztec Ref Aztec-1920036
Aztec-1920036

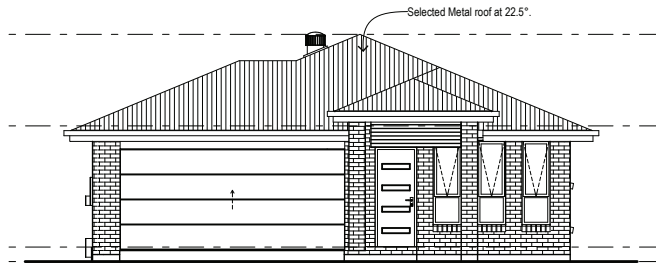


ELEVATION 1

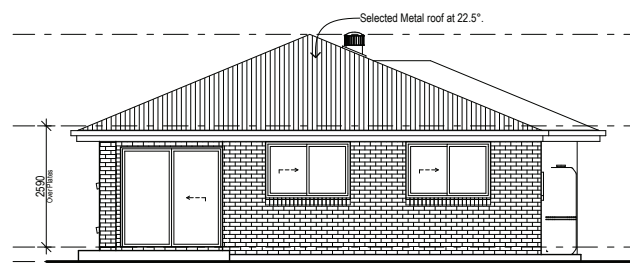

ELEVATION 3

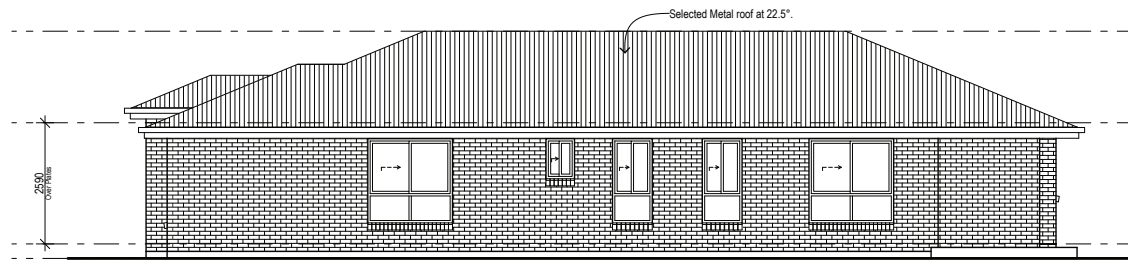

ELEVATION 2

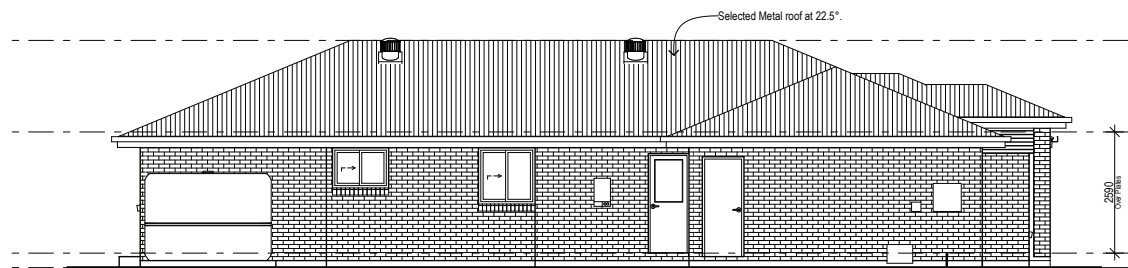

ELEVATION 4



Address: P.O. BOX 600
PARADISE POINT, 4216
www.gdevelopments.com.au

ACN: 116332220
ABN: 77116332220
QSSA: 1086589

"Building a Shared Vision"

© All Content Copyrighted
This design and/or plan is the property of G Developments Pty Ltd and is protected by the Copyrights Act 1968. It must not be used or copied in whole or in part without written permission. Any attempt to copy, use or reproduce for sale, in whole or in part, will result in legal proceedings.

GENERAL NOTES:
Drawings are to be used in conjunction with the relevant client-builder contract. Contract is to take precedence over drawings including but not limited to: fixtures, fixtures, inclusions, exclusions, additional costs and notes by the client-builder. Incomplete or inconsistent information is not to be used in the interpretation of any information in these drawings. No part may be used to copy any additional or alternative facts or services as a result of such errors. The incorrect or omitted details shall be subject to subsequent correction by the building company and documentation as required.

DIMENSIONS TO BE READ IN PREFERENCE TO SCALING

Client Approval: _____

Date: _____

Preliminary Site Plan Only:

This plan is indicative only and is subject to local council regulations & requirements.
G Developments reserves the right to alter the siting if required.

This siting based on preliminary disclosure information plan pending on soil test, survey and as-constructed information to finalise locations / earthworks.

It is not to be used for construction or any other purpose other than quoting information by G Developments.

Product:

**Custom Design
Facade Coastal
Garage to Left**

Project:

Proposed New Dwelling

Site Address: _____

Elevations

Drawn By:
Aztec Projects

Plot Date:
28/10/19

Rev:

Sheet #:
4

Scale:
1:100

2

Job No:

Aztec Ref: Aztec-1920036

Aztec-1920036

PRELIMINARY CONCEPT PLAN ONLY

