



this drawing is copyright and the property of the author, and must not be retained, copied or used without the authority of mosca pserras architects.
 larger scale drawings and written dimensions take preference.
 do not scale from drawing
 all dimensions to be checked on site before commencement of work.
 all discrepancies to be brought to the attention of the author.

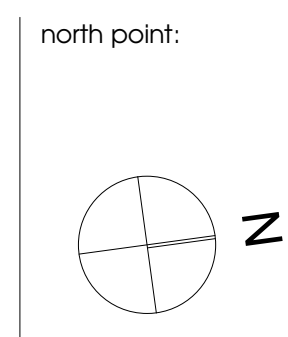

amendments:

Revision	Description	By	Date
P1	Preliminary for Consultants	MR	01.11.18
P2	Preliminary for Consultants	MR	15.11.18
P3	Preliminary for Coordination	MR	22.11.18
P4	Preliminary for Coordination	MR	30.11.18
P5	Pre-DA Meeting	MR	05.12.18
P6	Pre-DA Meeting	MR	11.12.18
P7	Draft DA	MR	22.02.19
P8	Draft DA	MR	04.03.19
P9	Draft DA	MR	03.04.19

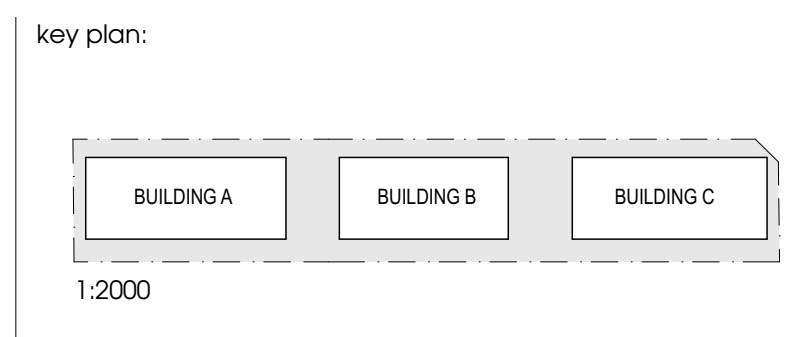

notes:

project Residential Development
 location Lot 6 Ardennes Avenue, EDMONDSON PARK
 client Edmondson Grange Pty Ltd
 drawing title Site Plan
 scale 1:300 @ A1
 job no. 18013
 project architect FM
 drawing no. AP03
 revision P9

