

DRAFT



Creation Homes Pty Ltd
Suite 3, 46 Brookhollow Avenue,
Baulkham Hills, NSW 2153.
(P) 02 8806 7604 (F) 02 8806 7699

© The plan & design of this house is owned by Creation Homes & under the copyright act of 1968 cannot be reproduced in any shape or form without prior written authorisation. Any doing so will be liable for action under the act.

DRAFT PLANS

CLIENT: TBC
JOB N°: 200XXX
PCA: TBC
Ph: 9000 0000

FIRST FLOOR

JOB ADDRESS:
Lot - DP -
- STREET
GREGORY HILLS, NSW, 2557.

MILA OPT 2 - DG - TRADITIONAL

COUNCIL: CAMDEN
SOIL CLASS: 'M' Class
WIND CLASS: N2

SHEET:
2 OF 4


DRAWN BY:
SA

VERSION No.
1

SCALE:
1:100

DATE:
27.11.20


CONSTRUCTION No.
-

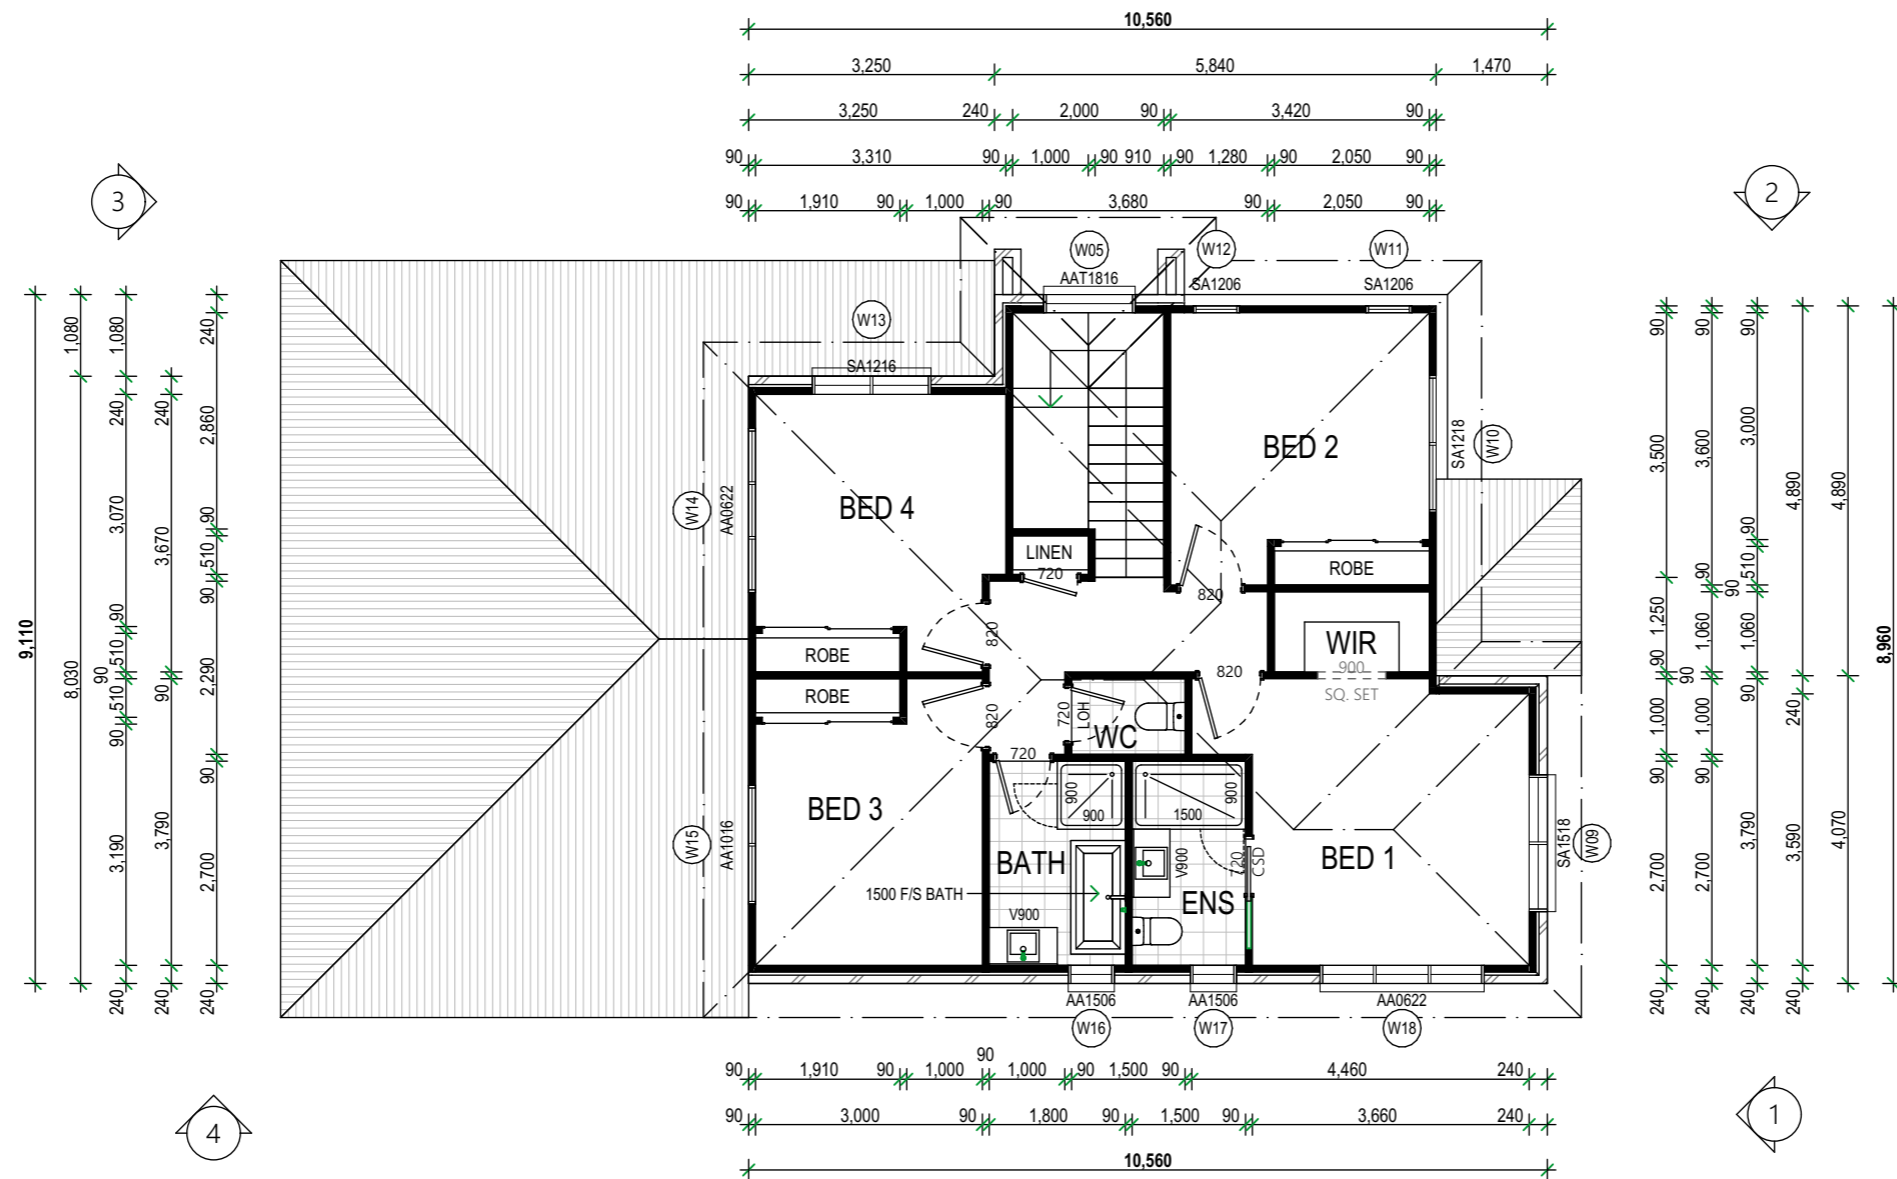

HOUSE AREAS	
ALFRESCO	9.36
FIRST FLOOR	85.20
GARAGE	33.98
GROUND FLOOR	95.67
PORCH	2.84
	227.05 m²



FRONT ELEVATION 1

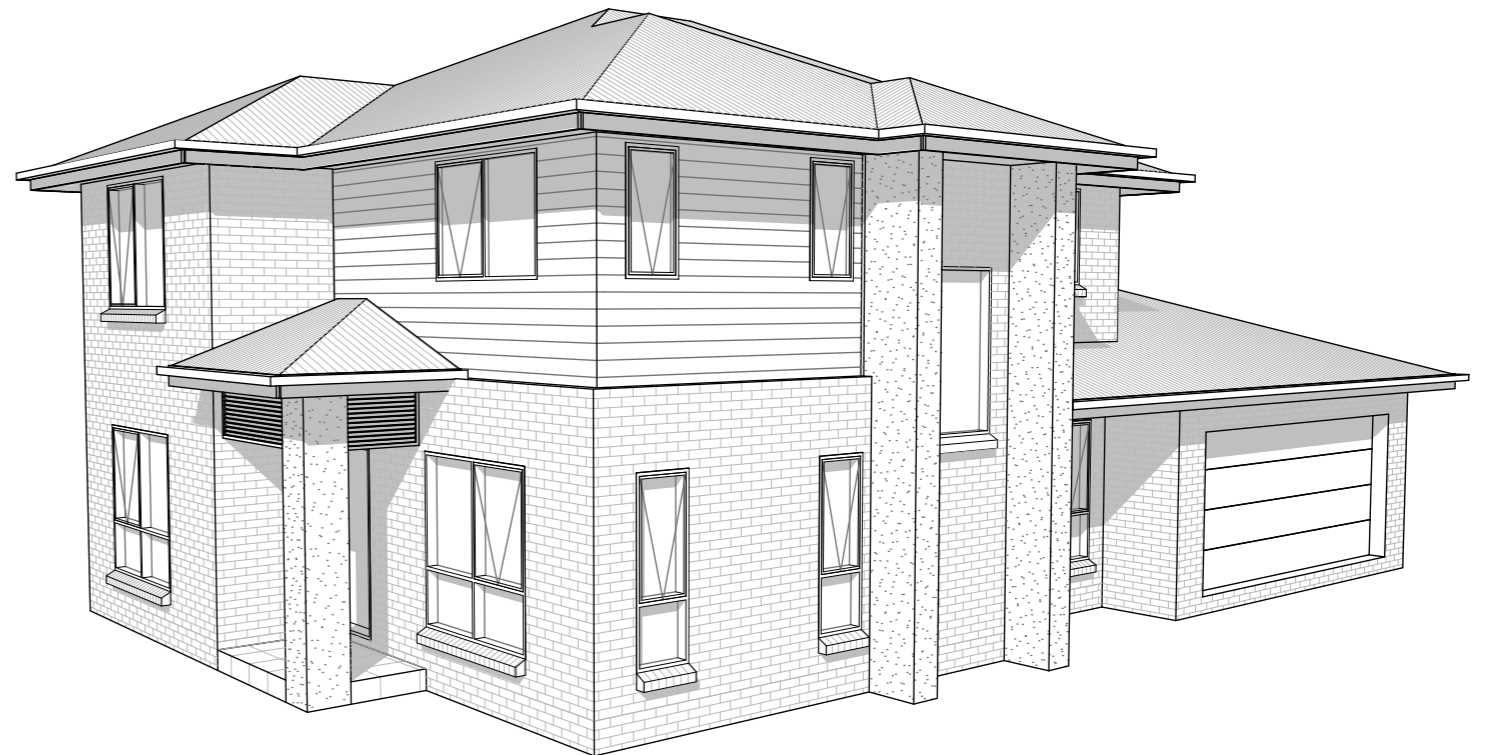

SIDE ELEVATION 2

DRAFT

NOTE: FRONT ENTRY DOOR SHOWN INDICATIVELY ONLY. REFER TO INCLUSIONS FOR DOOR TYPE.



Creation Homes Pty Ltd
Suite 3, 46 Brookhollow Avenue,
Baulkham Hills, NSW 2153.
(P) 02 8806 7604 (F) 02 8806 7699

© The plan & design of this house is owned by Creation Homes & under the copyright act of 1968 cannot be reproduced in any shape or form without prior written authorisation. Any doing so will be liable for action under the act.

DRAFT PLANS

CLIENT: TBC
JOB N°: 200XXX
PCA: TBC
Ph: 9000 0000

ELEVATIONS

JOB ADDRESS:
Lot - DP -
- STREET
GREGORY HILLS, NSW, 2557.

MILA OPT 2 - DG - TRADITIONAL

COUNCIL: CAMDEN
SOIL CLASS: 'M' Class
WIND CLASS: N2

SHEET:
3 OF 4


DRAWN BY:
SA

VERSION No.
1


SCALE:
1:100

DATE:
27.11.20

CONSTRUCTION No.
-

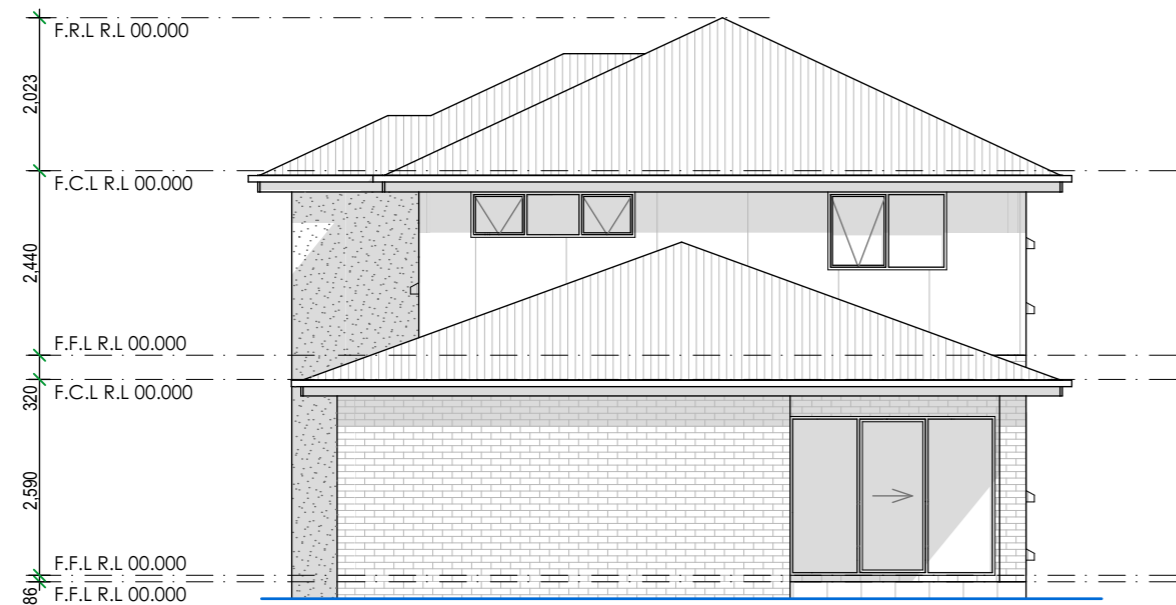

REAR ELEVATION 3

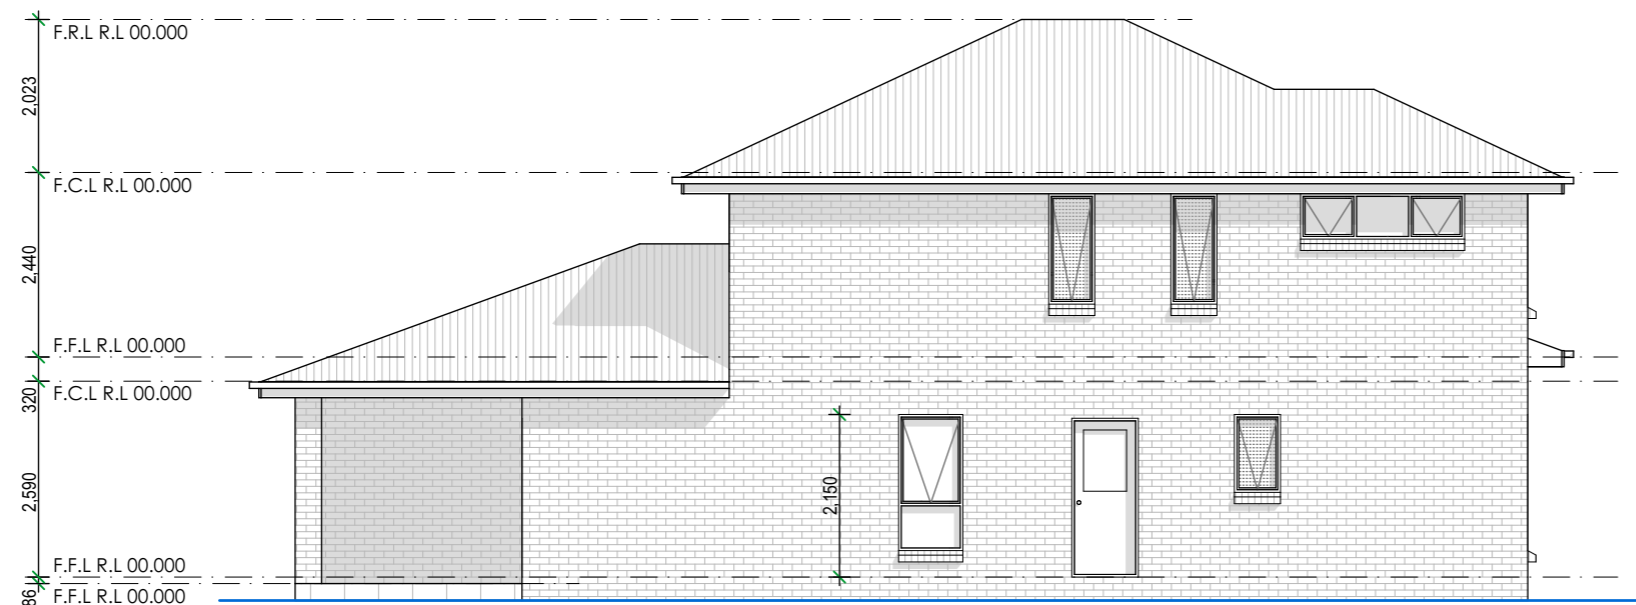

SIDE ELEVATION 4

DRAFT



Creation Homes Pty Ltd
Suite 3, 46 Brookhollow Avenue,
Baulkham Hills, NSW 2153.
(P) 02 8806 7604 (F) 02 8806 7699
© The plan & design of this house is owned by Creation Homes & under the copyright act of 1968 cannot be reproduced in any shape or form without prior written authorisation. Any doing so will be liable for action under the act.

DRAFT PLANS		ELEVATIONS		MILA OPT 2 - DG - TRADITIONAL	SHEET: 4 OF 4	SCALE: 1:100
CLIENT: TBC JOB N°: 200XXX PCA: TBC Ph: 9000 0000		JOB ADDRESS: Lot - DP - - STREET GREGORY HILLS, NSW, 2557.		COUNCIL: CAMDEN SOIL CLASS: 'M' Class WIND CLASS: N2	DRAWN BY: SA	DATE: 27.11.20
					VERSION No. 1	CONSTRUCTION No. -