


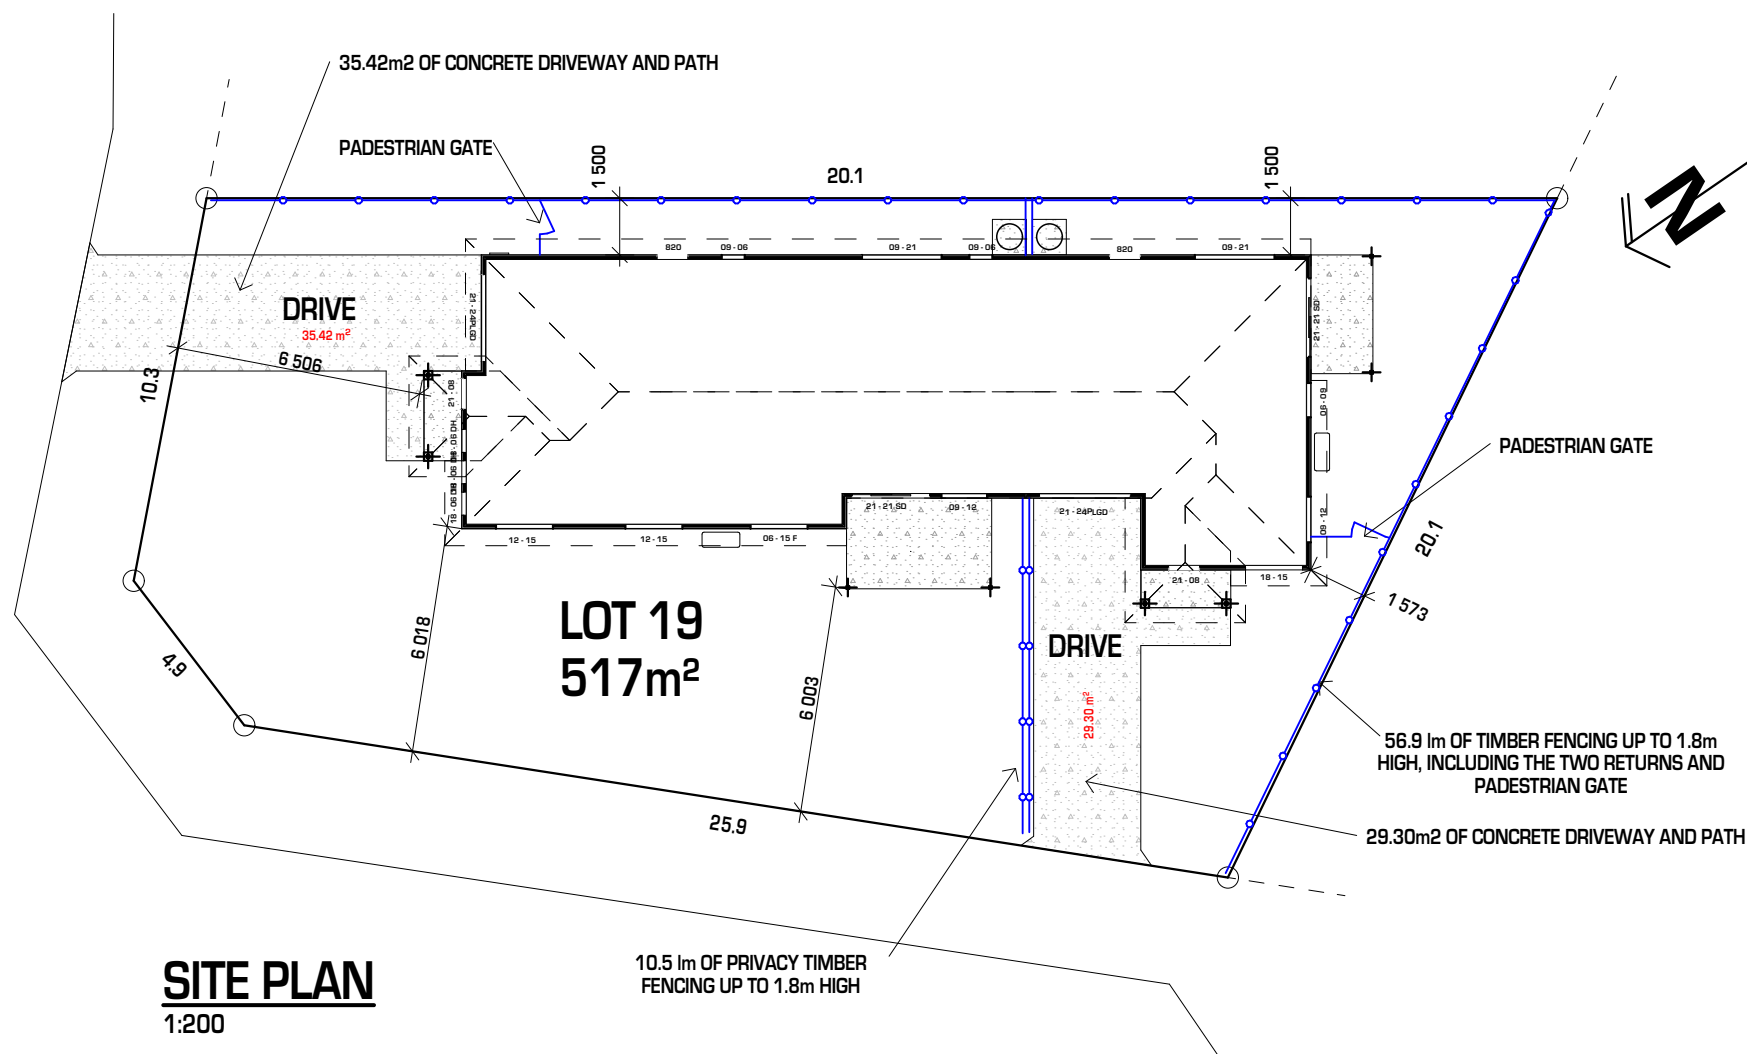

MIRAGE STREET



BOB  
TRASK  
GROUP

DISCLAIMER: ALL INFORMATION IS SUBJECT TO CHANGE IN LINE WITH LOCAL AUTHORITY REQUIREMENTS AND FURTHER DETAILED PLANNING. WHILST ALL CONSIDERATION HAS BEEN TAKEN IN THE PREPARATION OF THE INFORMATION CONTAINED ABOVE, NO RESPONSIBILITY IS ACCEPTED FOR ANY INADVERTENT ERROR OR OMISSION. COPYRIGHT: THIS DRAWING IS PROTECTED BY COPYRIGHT AND IS THE PROPERTY OF B.T.G. PTY LTD. NO PART OF THIS DRAWING IS TO BE REPRODUCED IN ANY FORMAT AS IT WOULD BREACH THE COPYRIGHT ACT OF 1968.

OWNER:

OWNER:

BUILDER:

DATE: \_\_\_\_ / \_\_\_\_ / 2019

The builder shall check and verify all dimensions and verify all errors and omissions to the Architect. Do not scale the drawings. Drawings shall not be used for construction purposes until issued by the Architect for construction.

NOTES:

BE AWARE:

SUBSTITUTION OF ANY STRUCTURAL MEMBERS, & OR VARIATIONS TO ANY PART OF THE DESIGN, WILL VOID ANY RESPONSIBILITIES OF THE BUILDING DESIGNER FOR THE STRUCTURAL INTEGRITY & PERFORMANCE OF THE BUILDING.



N.R.G. DEVELOPMENTS PTY LTD  
OBCC: 15079909  
401 SCARBOROUGH ROAD SCARBOROUGH 4020  
0411486669  
15.06 9.14

Client

Project Name  
**CUSTOM DUAL OCC  
RAISED PORTICO  
FACADE**

Version

V

Revision

Lot Designation

**LOT 19**

LOT 19 MIRAGE STREET BRASSALL

Drawing Title:  
**SITE PLAN**

Scale: as noted

Date:

Status: SALES

Drawn By: NRG

Project No:


---


Drawing No.:

**1 OF 4**




Plot Date:

17/04/2019

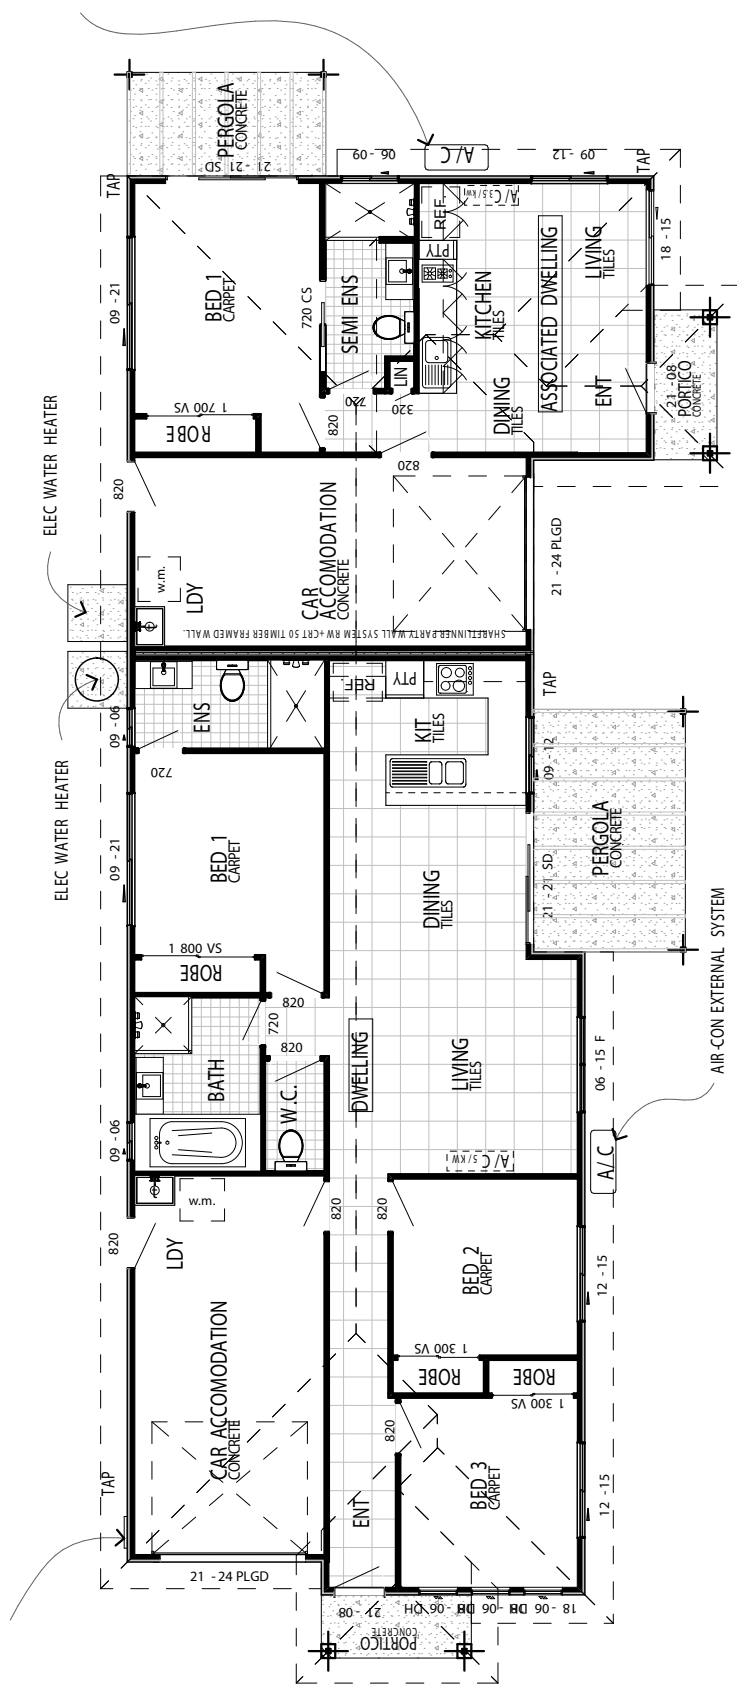

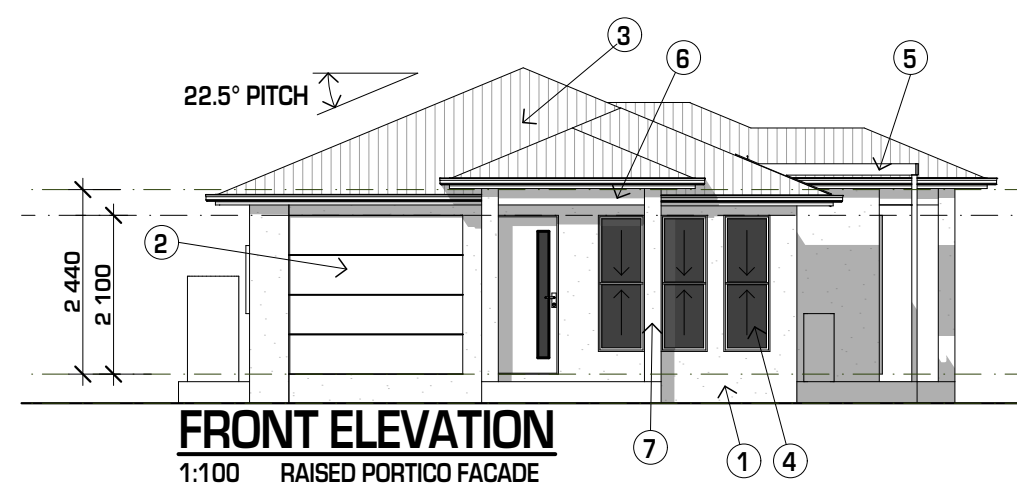

- ① MASTER BOARD RENDERD CLADDING
- ② PANEL LIFT GARAGE DOOR
- ③ C/BOND SHEET ROOFING
- ④ P/COATED JOINERY
- ⑤ PAINTED H3 TIMBER PERGOLA
- ⑥ RENDERED LIGHTWEIGHT BLUEBOARD CLADDING
- ⑦ STEEL POST WITH RENDERD BLUEBOARD CLADDING

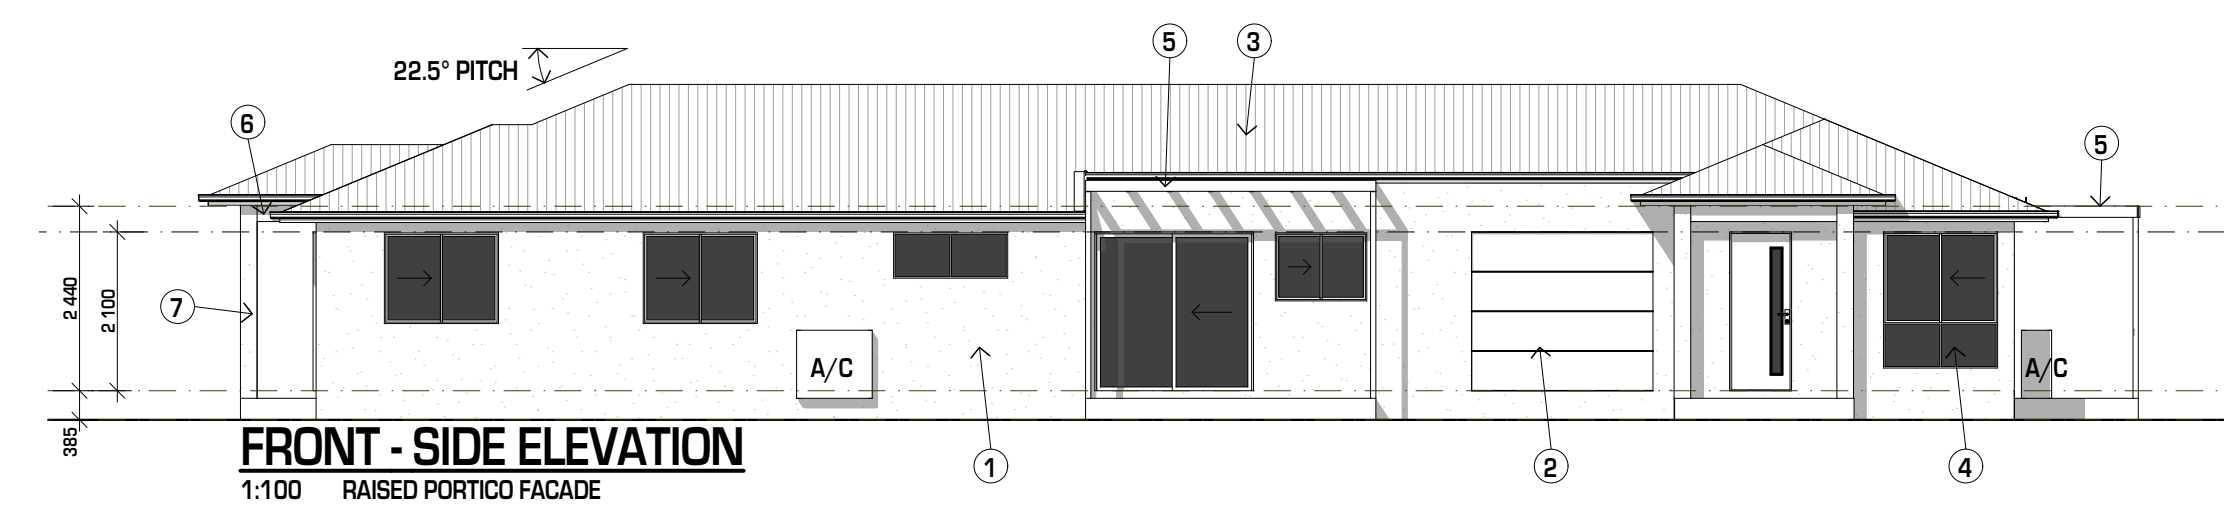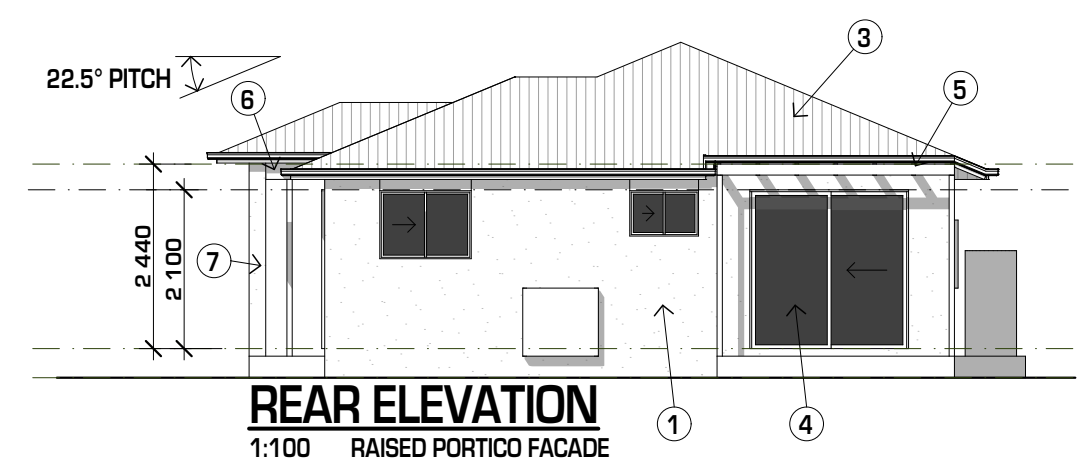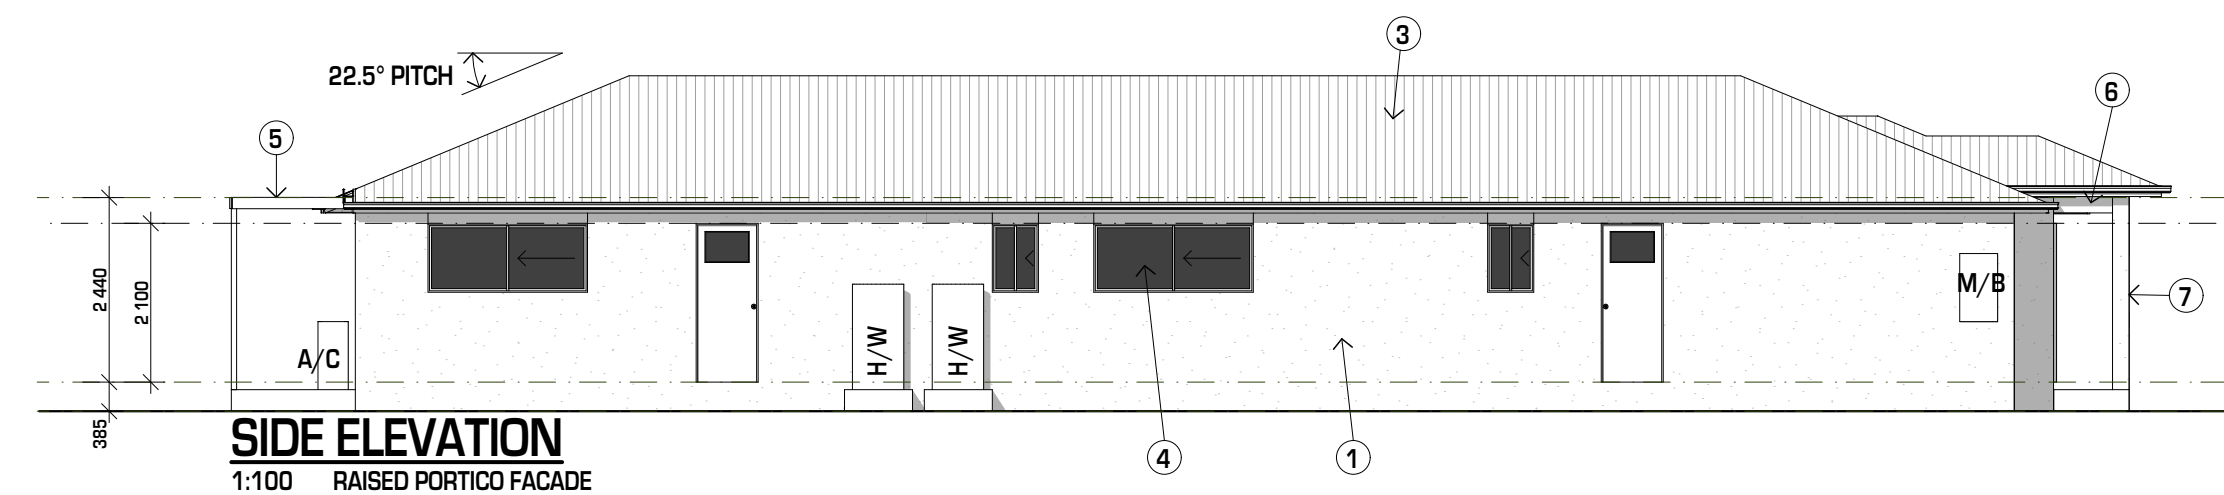

BOB  
TRASK  
GROUP


DISCLAIMER: ALL INFORMATION IS SUBJECT TO CHANGE IN LINE WITH LOCAL AUTHORITY REQUIREMENTS AND FURTHER DETAILED PLANNING. WHILST ALL CONSIDERATION HAS BEEN TAKEN IN THE PREPARATION OF THE INFORMATION CONTAINED ABOVE, NO RESPONSIBILITY IS ACCEPTED FOR ANY INADVERTENT ERROR OR OMISSION. COPYRIGHT: THIS DRAWING IS PROTECTED BY COPYRIGHT AND IS THE PROPERTY OF B.T.G. PTY LTD. NO PART OF THIS DRAWING IS TO BE REPRODUCED IN ANY FORMAT AS IT WOULD BREACH THE COPYRIGHT ACT OF 1968.

OWNER:  
OWNER:  
BUILDER:  
DATE: \_\_\_\_ / \_\_\_\_ / 2019

The builder shall check and verify all dimensions and verify all errors and omissions to the Architect. Do not scale the drawings. Drawings shall not be used for construction purposes until issued by the Architect for construction.

NOTES:


BE AWARE:  
SUBSTITUTION OF ANY STRUCTURAL MEMBERS, & OR VARIATIONS TO ANY PART OF THE DESIGN, WILL VOID ANY RESPONSIBILITIES OF THE BUILDING DESIGNER FOR THE STRUCTURAL INTEGRITY & PERFORMANCE OF THE BUILDING.

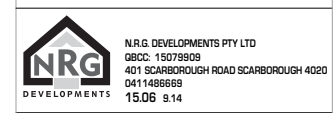

Client  
Project Name  
**CUSTOM DUAL OCC  
RAISED PORTICO  
FACADE**  
Version  
**V**  
Revision  
Lot Designation  
**LOT 19**  
LOT 19 MIRAGE STREET BRASSALL







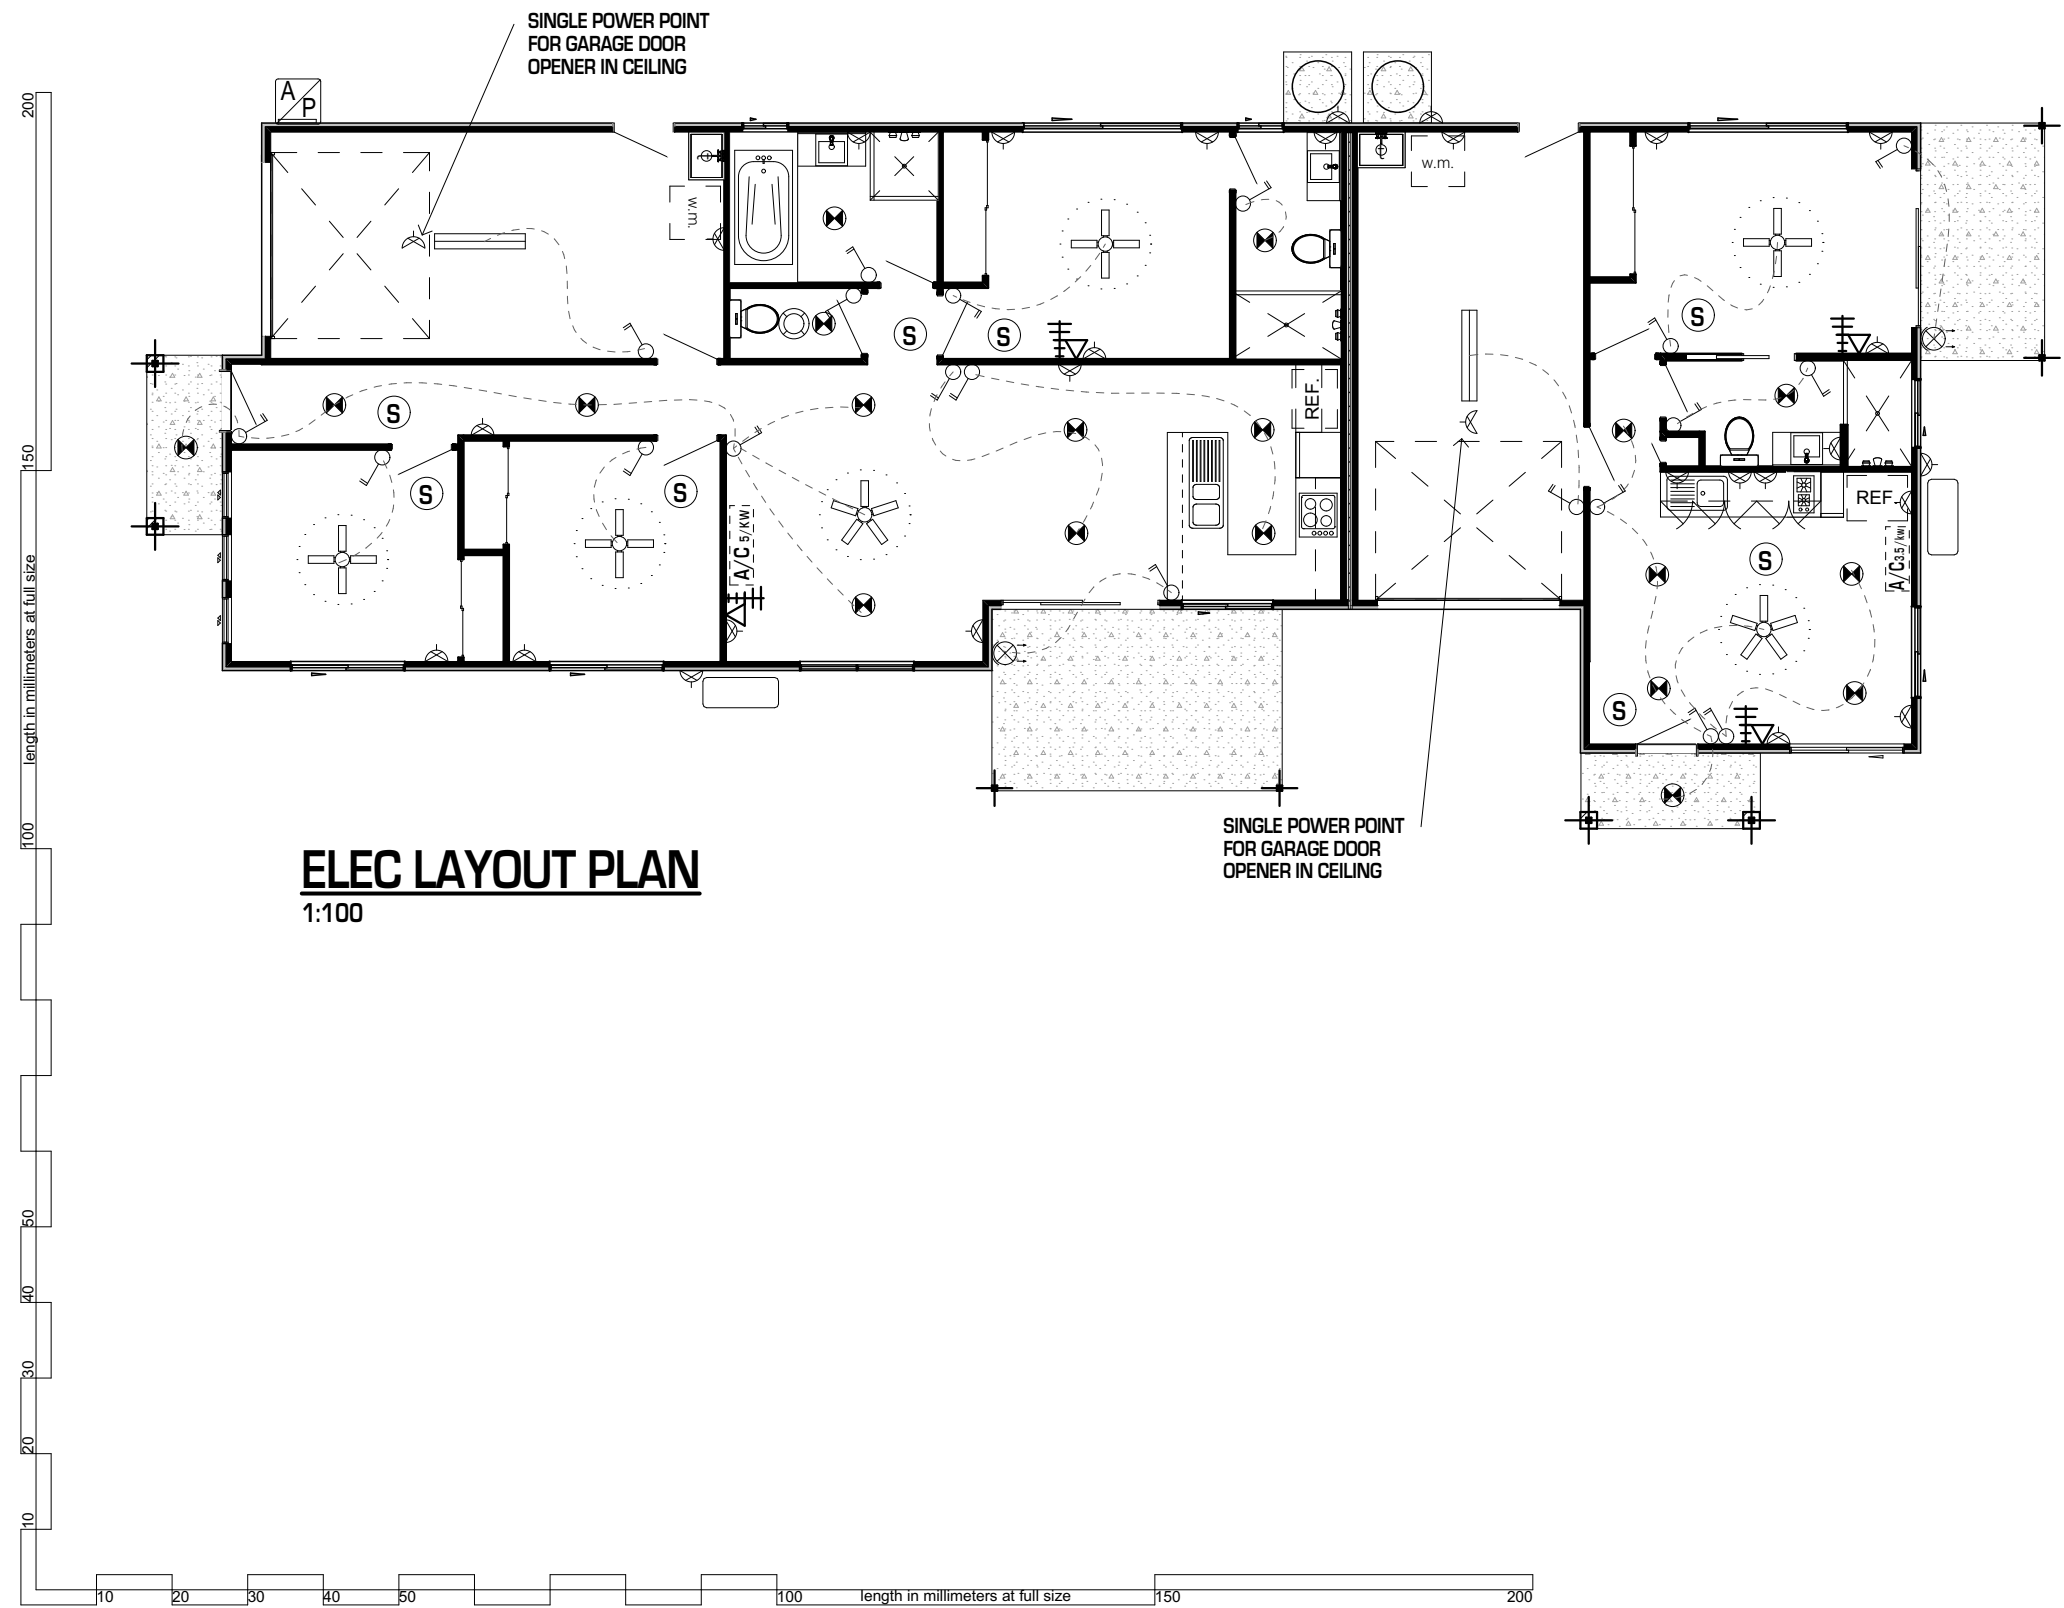




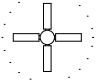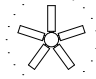



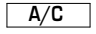
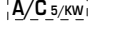

Drawing Title:  
**ELEVATIONS**

Scale: as noted	Date:
Status: SALES	Drawn By: NRG
Project No: - - -	Drawing No.: <b>3 OF 4</b>
Plot Date:	17/04/2019

 

**ELEC LAYOUT PLAN**  
1:100

## LEGEND

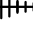-  CEILING FAN WITH LIGHT
-  CEILING FAN
-  CEILING LIGHT
-  ROUND FLURO
-  STANDARD BATTEN HOLDER
-  WALL LIGHT
-  1200mm FLURO TUB
-  SPOT LIGHT
-  EXHAUST FAN
-  LIGHT SWITCH
-  POWER OUTLET
-  METER BOARD ACCESS PANEL
-  TELECOMMUNICATION OUTLET
-  TELEVISION OUTLET
-  SMOKE DETECTORS
-  AIR CONDITIONING EXTERNAL
-  AIR CONDITIONING INTERNAL
-  HOT WATER HEATER



BOB  
TRASK  
GROUP

DISCLAIMER: ALL INFORMATION IS SUBJECT TO CHANGE IN LINE WITH LOCAL AUTHORITY REQUIREMENTS AND FURTHER DETAILED PLANNING. WHILST ALL CONSIDERATION HAS BEEN TAKEN IN THE PREPARATION OF THE INFORMATION CONTAINED ABOVE, NO RESPONSIBILITY IS ACCEPTED FOR ANY INADVERTENT ERROR OR OMISSION. COPYRIGHT: THIS DRAWING IS PROTECTED BY COPYRIGHT AND IS THE PROPERTY OF B.T.G. PTY LTD. NO PART OF THIS DRAWING IS TO BE REPRODUCED IN ANY FORMAT AS IT WOULD BREACH THE COPYRIGHT ACT OF 1968.

OWNER:

OWNER:

BUILDER:

DATE: \_\_\_ / \_\_\_ / 2019

The builder shall check and verify all dimensions and verify all errors and omissions to the Architect. Do not scale the drawings. Drawings shall not be used for construction purposes until issued by the Architect for construction.

NOTES:

BE AWARE:

SUBSTITUTION OF ANY STRUCTURAL MEMBERS, S, OR VARIATIONS TO ANY PART OF THE DESIGN, WILL VOID ANY RESPONSIBILITIES OF THE BUILDING DESIGNER FOR THE STRUCTURAL INTEGRITY & PERFORMANCE OF THE BUILDING.

**NRG** DEVELOPMENTS  
N.R.G. DEVELOPMENTS PTY LTD  
GBCC: 15079909  
401 SCARBOROUGH ROAD SCARBOROUGH 4020  
0411486669  
15.06 9.14

Client:

Project Name:  
**CUSTOM DUAL OCC  
RAISED PORTICO  
FACADE**

Version

V

Revision

Lot Designation

**LOT 19**

LOT 19 MIRAGE STREET BRASSALL

Drawing Title:  
**ELECTRICAL PLAN**

Scale: as noted

Date:

Status: SALES

Drawn By: NRG

Project No:

---

Drawing No.:

**4 OF 4**

Plot Date:

17/04/2019