



All floor levels and other site specific details are design details only and are subject to change due to construction tolerances and site variables.

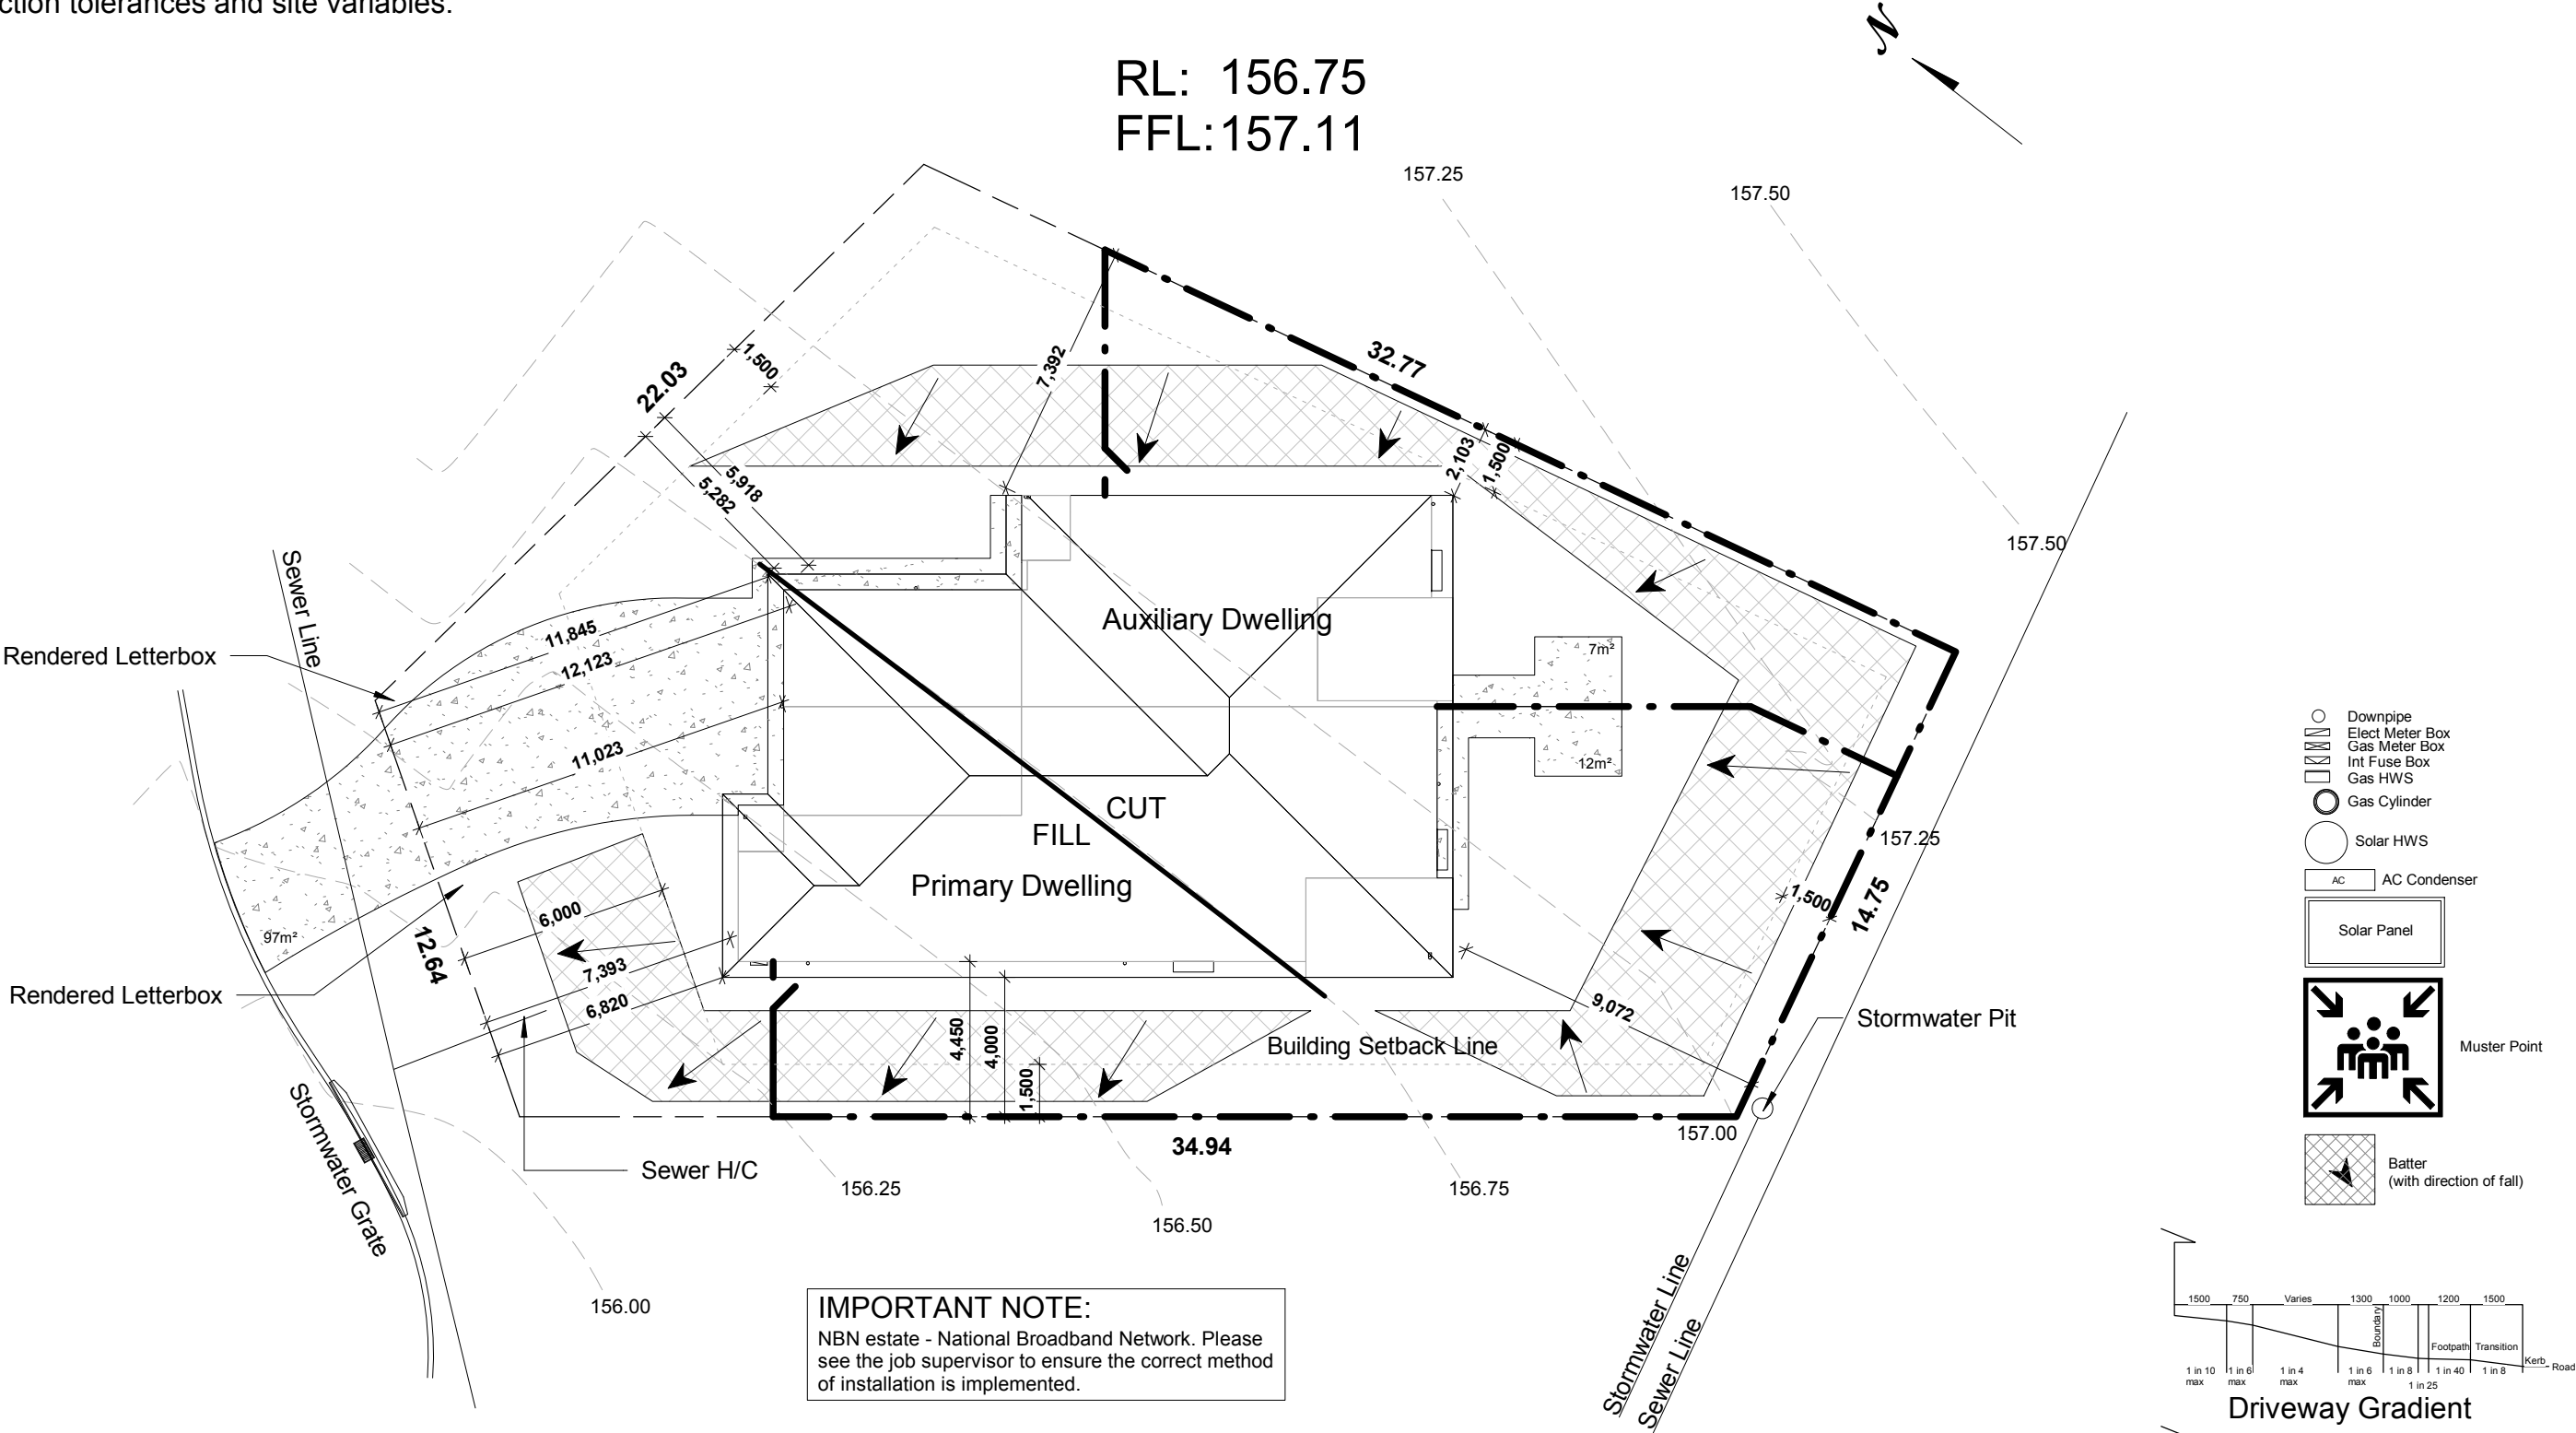

IMPORTANT NOTE:
NBN estate - National Broadband Network. Please see the job supervisor to ensure the correct method of installation is implemented.

All Required Fencing to be Timber Rail & Paling
1800H with access gates as shown


- Downpipe
- Elect Meter Box
- Gas Meter Box
- Int Fuse Box
- Gas HWS
- Gas Cylinder
- Solar HWS
- AC AC Condenser
- Solar Panel
- Muster Point
- Batter (with direction of fall)

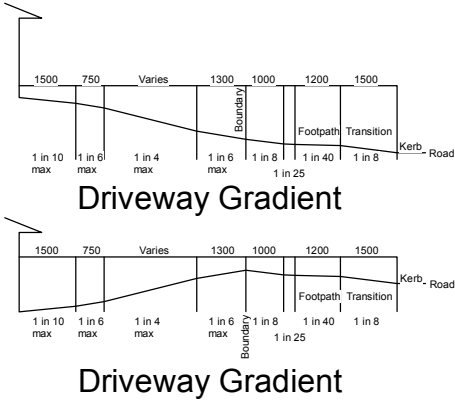


1 Site Plan
1 : 200

	CLIENT	Lot 29 David Court, Helidon. QLD. 4344.	PROPERTY DESCRIPTION	Parish: County: Map Ref: Local Authority: Lockyer Valley Regional	Job Number: 130631 Prelim Plans 10/01/2016	DESIGN: Renee (A)	2440	20.00°	Colorbond	450	02 SITE	1 : 200	CLIENT SIGN.	SIGN: _____	DATE: ____/____/____	This plan may not be copied in part or in whole without the written permission of Impact Homes Pty Ltd. © Copyright 2014 Impact Homes Pty Ltd.
	SITE ADDRESS	SP				CONSTRUCTION DET.					AMENDMENTS					


1 Elevation A
1 : 100

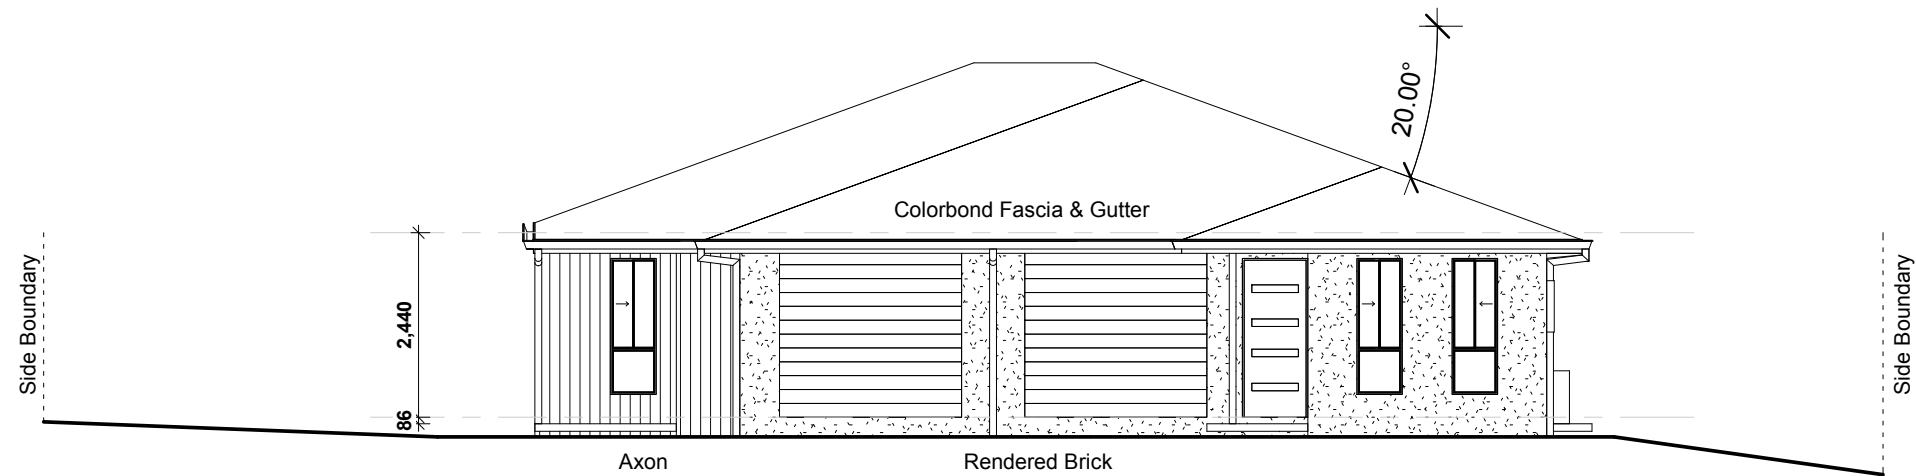


2 Elevation B
1 : 100

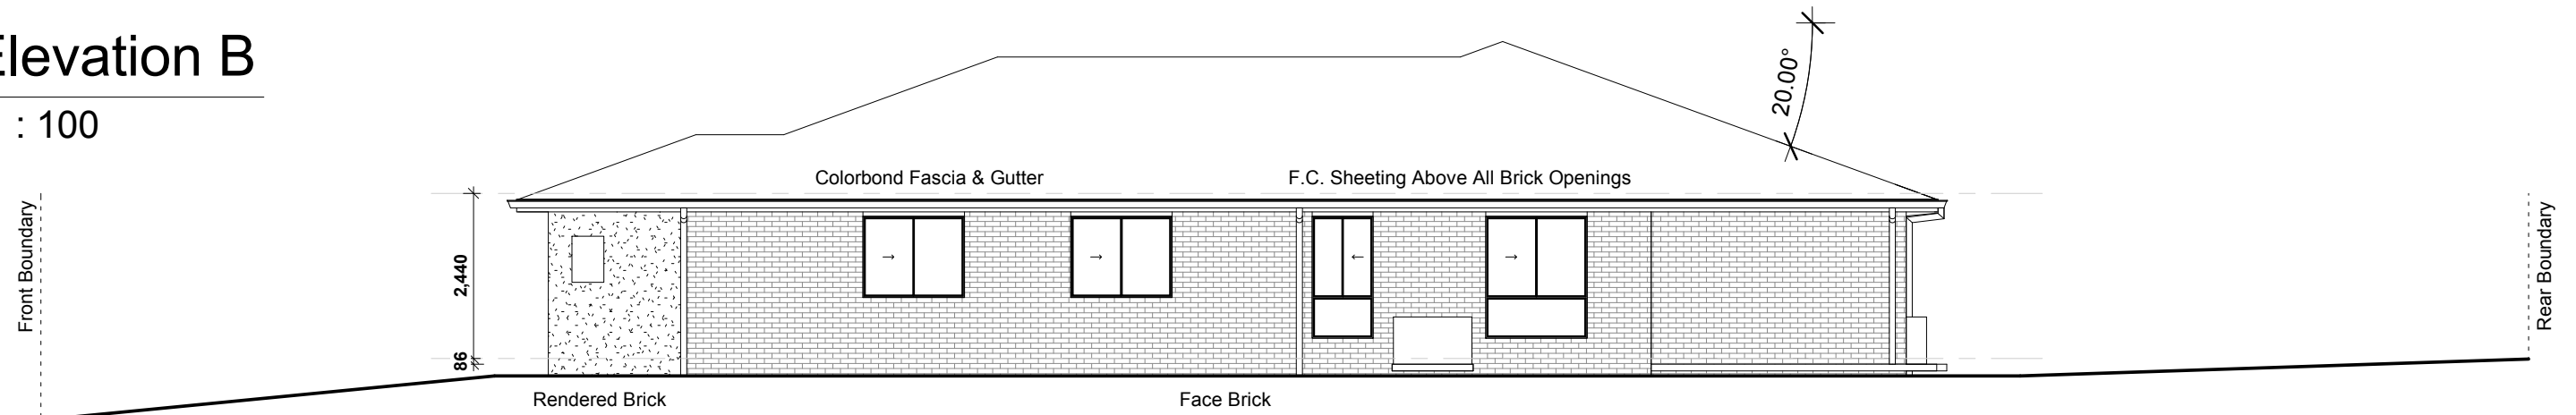

3 Elevation C
1 : 100

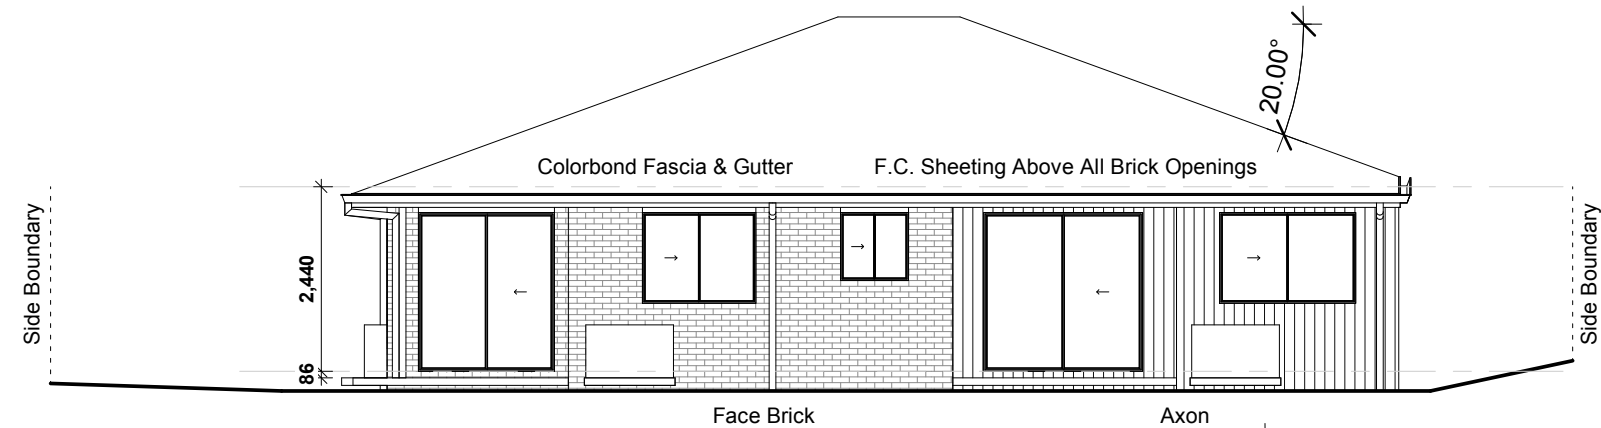

4 Elevation D
1 : 100

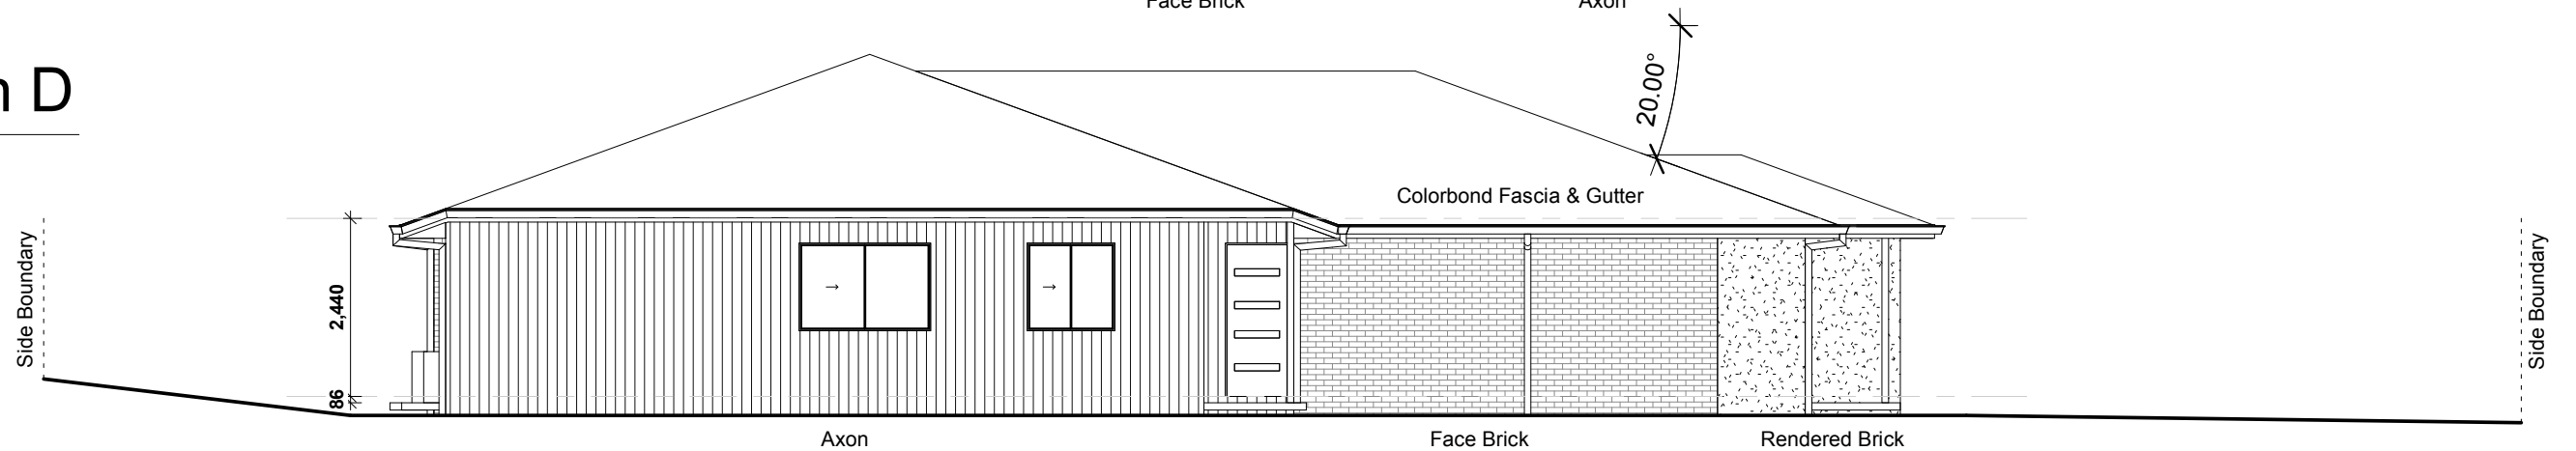


CLIENT	Lot 29 David Court, Helidon. QLD. 4344.	PROPERTY DESCRIPTION	Parish: County: Map Ref: Local Authority: Wind Rating: Area of Land: Site coverage:	Lockyer Valley Regional 845m2 29%	Job Number: Issue: Date:	130631 Prelim Plans 10/01/2016	CONSTRUCTION DET.	Ceiling GF Ceiling FF Ceiling SF Roof Pitch Roof Material Eave O'hang	2440 20.00° Colorbond 450	04 ELEVATION 1	1 : 100	CLIENT SIGN.	SIGN: _____ DATE: ____/____/____
SITE ADDRESS	SP	DRAWING DETAILS	Parish: County: Map Ref: Local Authority: Wind Rating: Area of Land: Site coverage:	Lockyer Valley Regional 845m2 29%	Job Number: Issue: Date:	130631 Prelim Plans 10/01/2016	CONSTRUCTION DET.	Ceiling GF Ceiling FF Ceiling SF Roof Pitch Roof Material Eave O'hang	2440 20.00° Colorbond 450	04 ELEVATION 1	1 : 100	CLIENT SIGN.	SIGN: _____ DATE: ____/____/____

Electrical Legend

-
-  Elect Meter Box
 -  Gas Meter Box
 -  Fuse Box (Int)
 -  Gas HWS
 -  Solar HWS
 -  AC Condenser
 -  AC Head Unit
 -  Gas Cylinder
 -  Solar Panel
 -  Ceiling Fan
 -  Ceiling Fanlight (Fluro)
 -  Exhaust 3 in 1
 -  Exhaust Fan
 -  Exhaust Fanlight
 -  Smoke Detector
 -  Sgl Fluro Tube 18w
 -  Dbl Fluro Tube 36w
 -  Sgl Globe Fluro Oyster
 -  Dbl Globe Fluro Oyster
 -  Downlight 240V (Fluro)
 -  Downlight 12V Low Voltage
 -  Downlight 12V Pendant
 -  Downlight Low V Fluro
 -  Eyeball Light
 -  Wall Light
 -  Bunker Light (External)
 -  Flood Light (Eave)
 -  Flood Light (Wall)
 -  Sensor
 -  Sensor Flood Light
 -  Batten Holder
 -  Single GPO
 -  Double GPO
 -  Roof Single GPO
 -  Waterproof Single GPO
 -  Waterproof Double GPO
 -  Gas Outlet
 -  TV Point
 -  Pay TV Point
 -  Phone Point
 -  Data Point
 -  Door Chime Button
 -  Door Chime Speaker
 -  Dimmer Switch
 -  Isolation Switch

IMPORTANT NOTE:
NBN estate - National Broadband Network. Please see the job supervisor to ensure the correct method of installation is implemented.

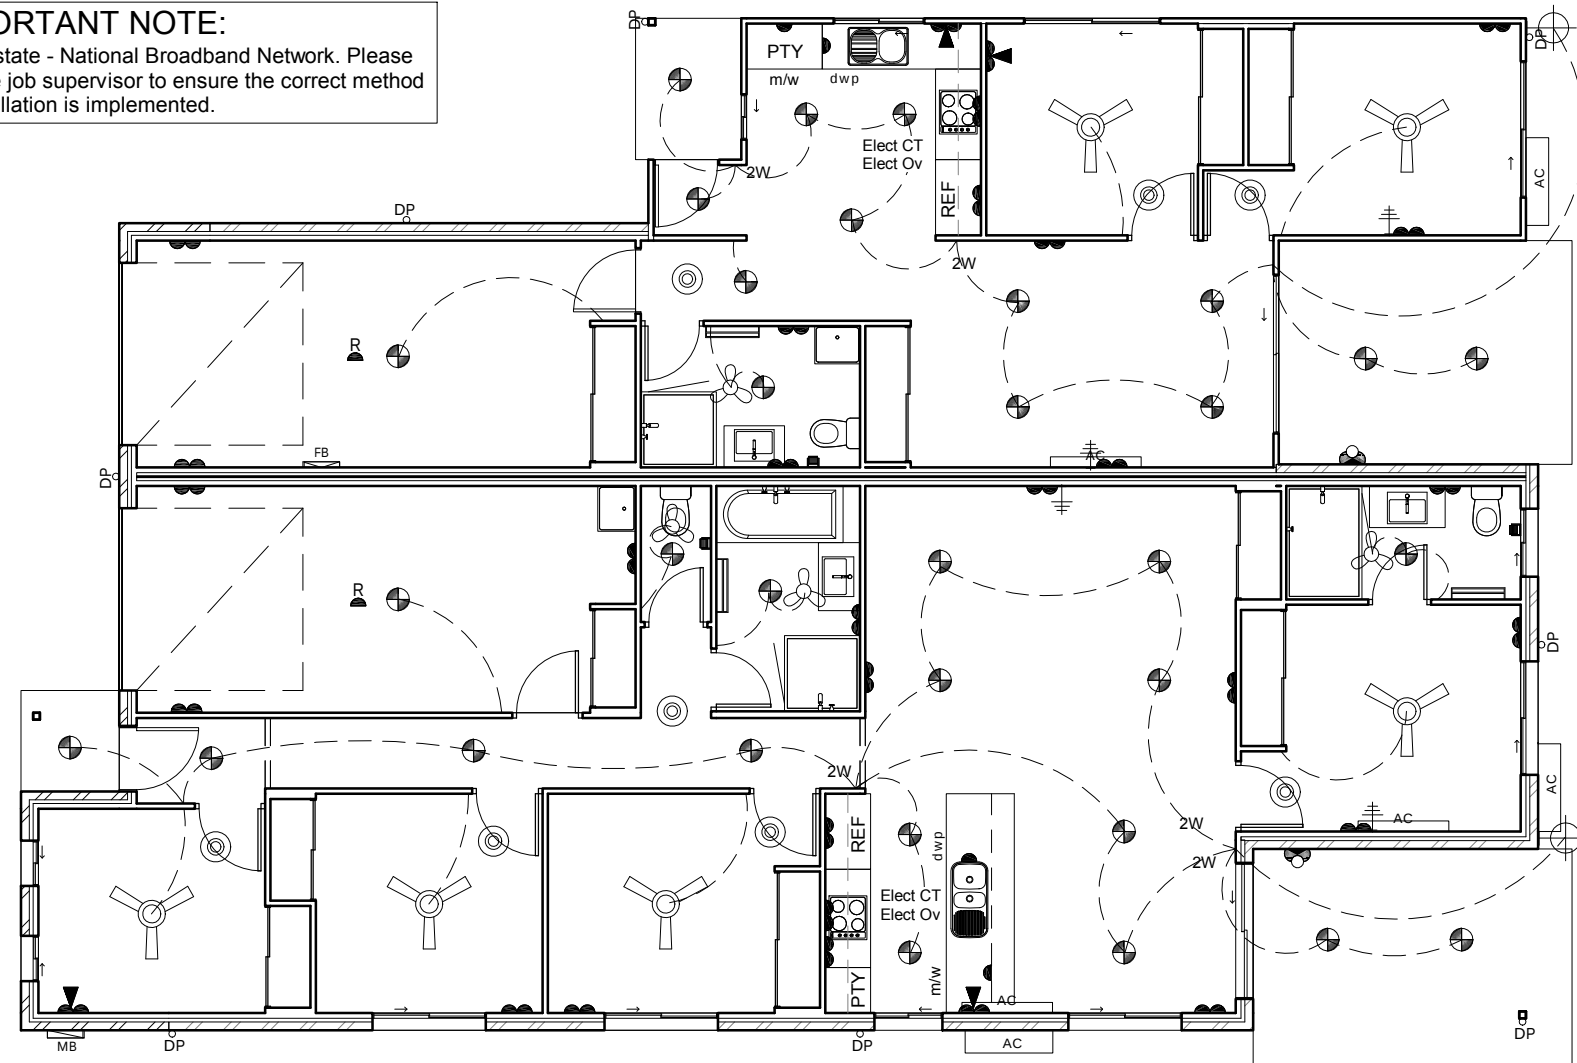

1 GF Electrical Plan
1 : 100

Electrical points positions subject to construction constraints

constraints

	CLIENT		PROPERTY DESCRIPTION	Parish: County: Map Ref: Local Authority:	Lockyer Valley Regional	DESIGN: Renee (A)			08	GF ELECTRICAL	1 : 100	CLIENT SIGN:	SIGN: _____ DATE: ____/____/____
	SITE ADDRESS	Lot 29 David Court, Helidon. QLD. 4344.		Wind Rating: Area of Land: Site coverage:		845m2 29%	CONSTRUCTION DET.	Ceiling GF Ceiling FF Ceiling SF Roof Pitch Roof Material Eave O'hang					
SP			DRAWING DETAILS	Job Number: Issue: Date:	130631 Prelim Plans 10/01/2016							This plan may not be copied in part or in whole without the written permission of Impact Homes Pty Ltd. © Copyright 2014 Impact Homes Pty Ltd.	