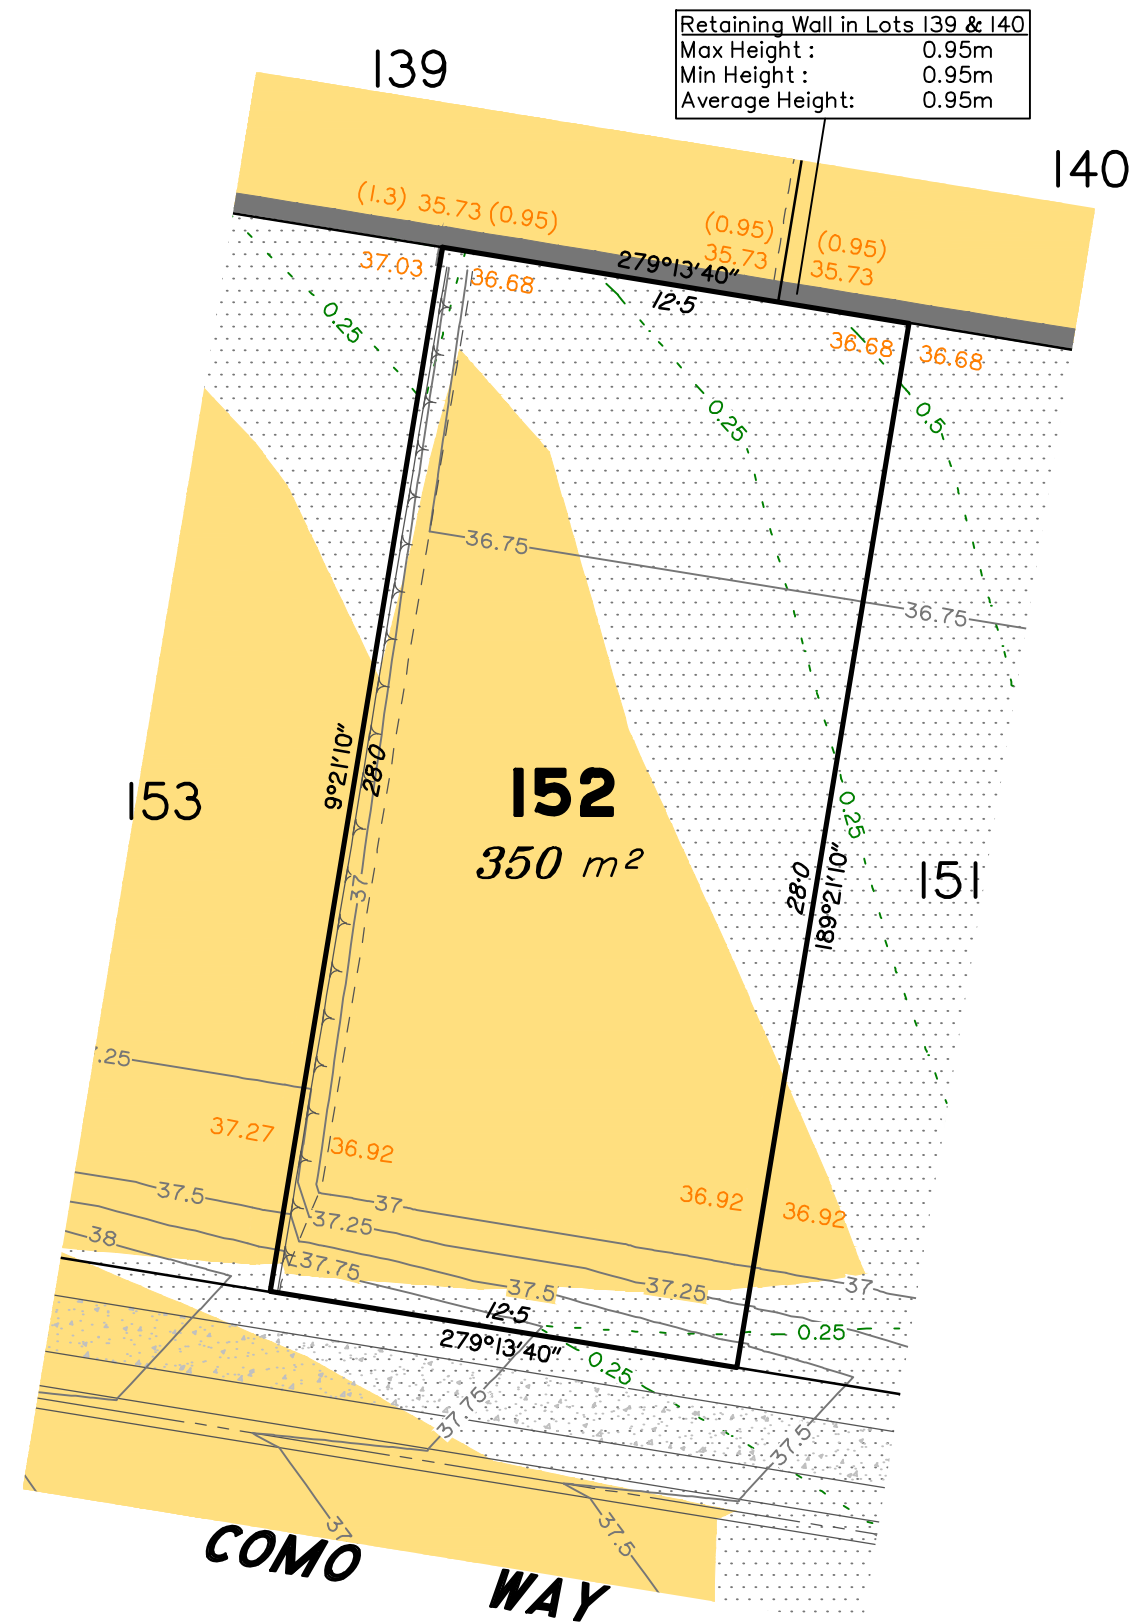


LEGEND

Area of Fill

Area of Cut

Design Contours

Depth of Fill Contours

Proposed Retaining Wall
(Height shown on lower side of wall)

Finished Design Level

Top of Batter

Toe of Batter

NOTES

This plan has been prepared from preliminary survey plan (SP294935) and engineering plans provided on the 15/03, 22/03 & 26/04/17 by Sheehy & Partners Pty Ltd.

Development approval was issued for this subdivision (application 7727/2015/CA) by the Ipswich City Council (30/06/2016).

Development approval has not been issued by the Ipswich City Council for operational works associated with this subdivision.

All fill shall be placed and compacted in a controlled manner so that Level 1 level of responsibility may be achieved and certified as per AS3798-2007.

Issues	No.	by	Date	Description
	A	TBG	02/05/17	Original Issue