


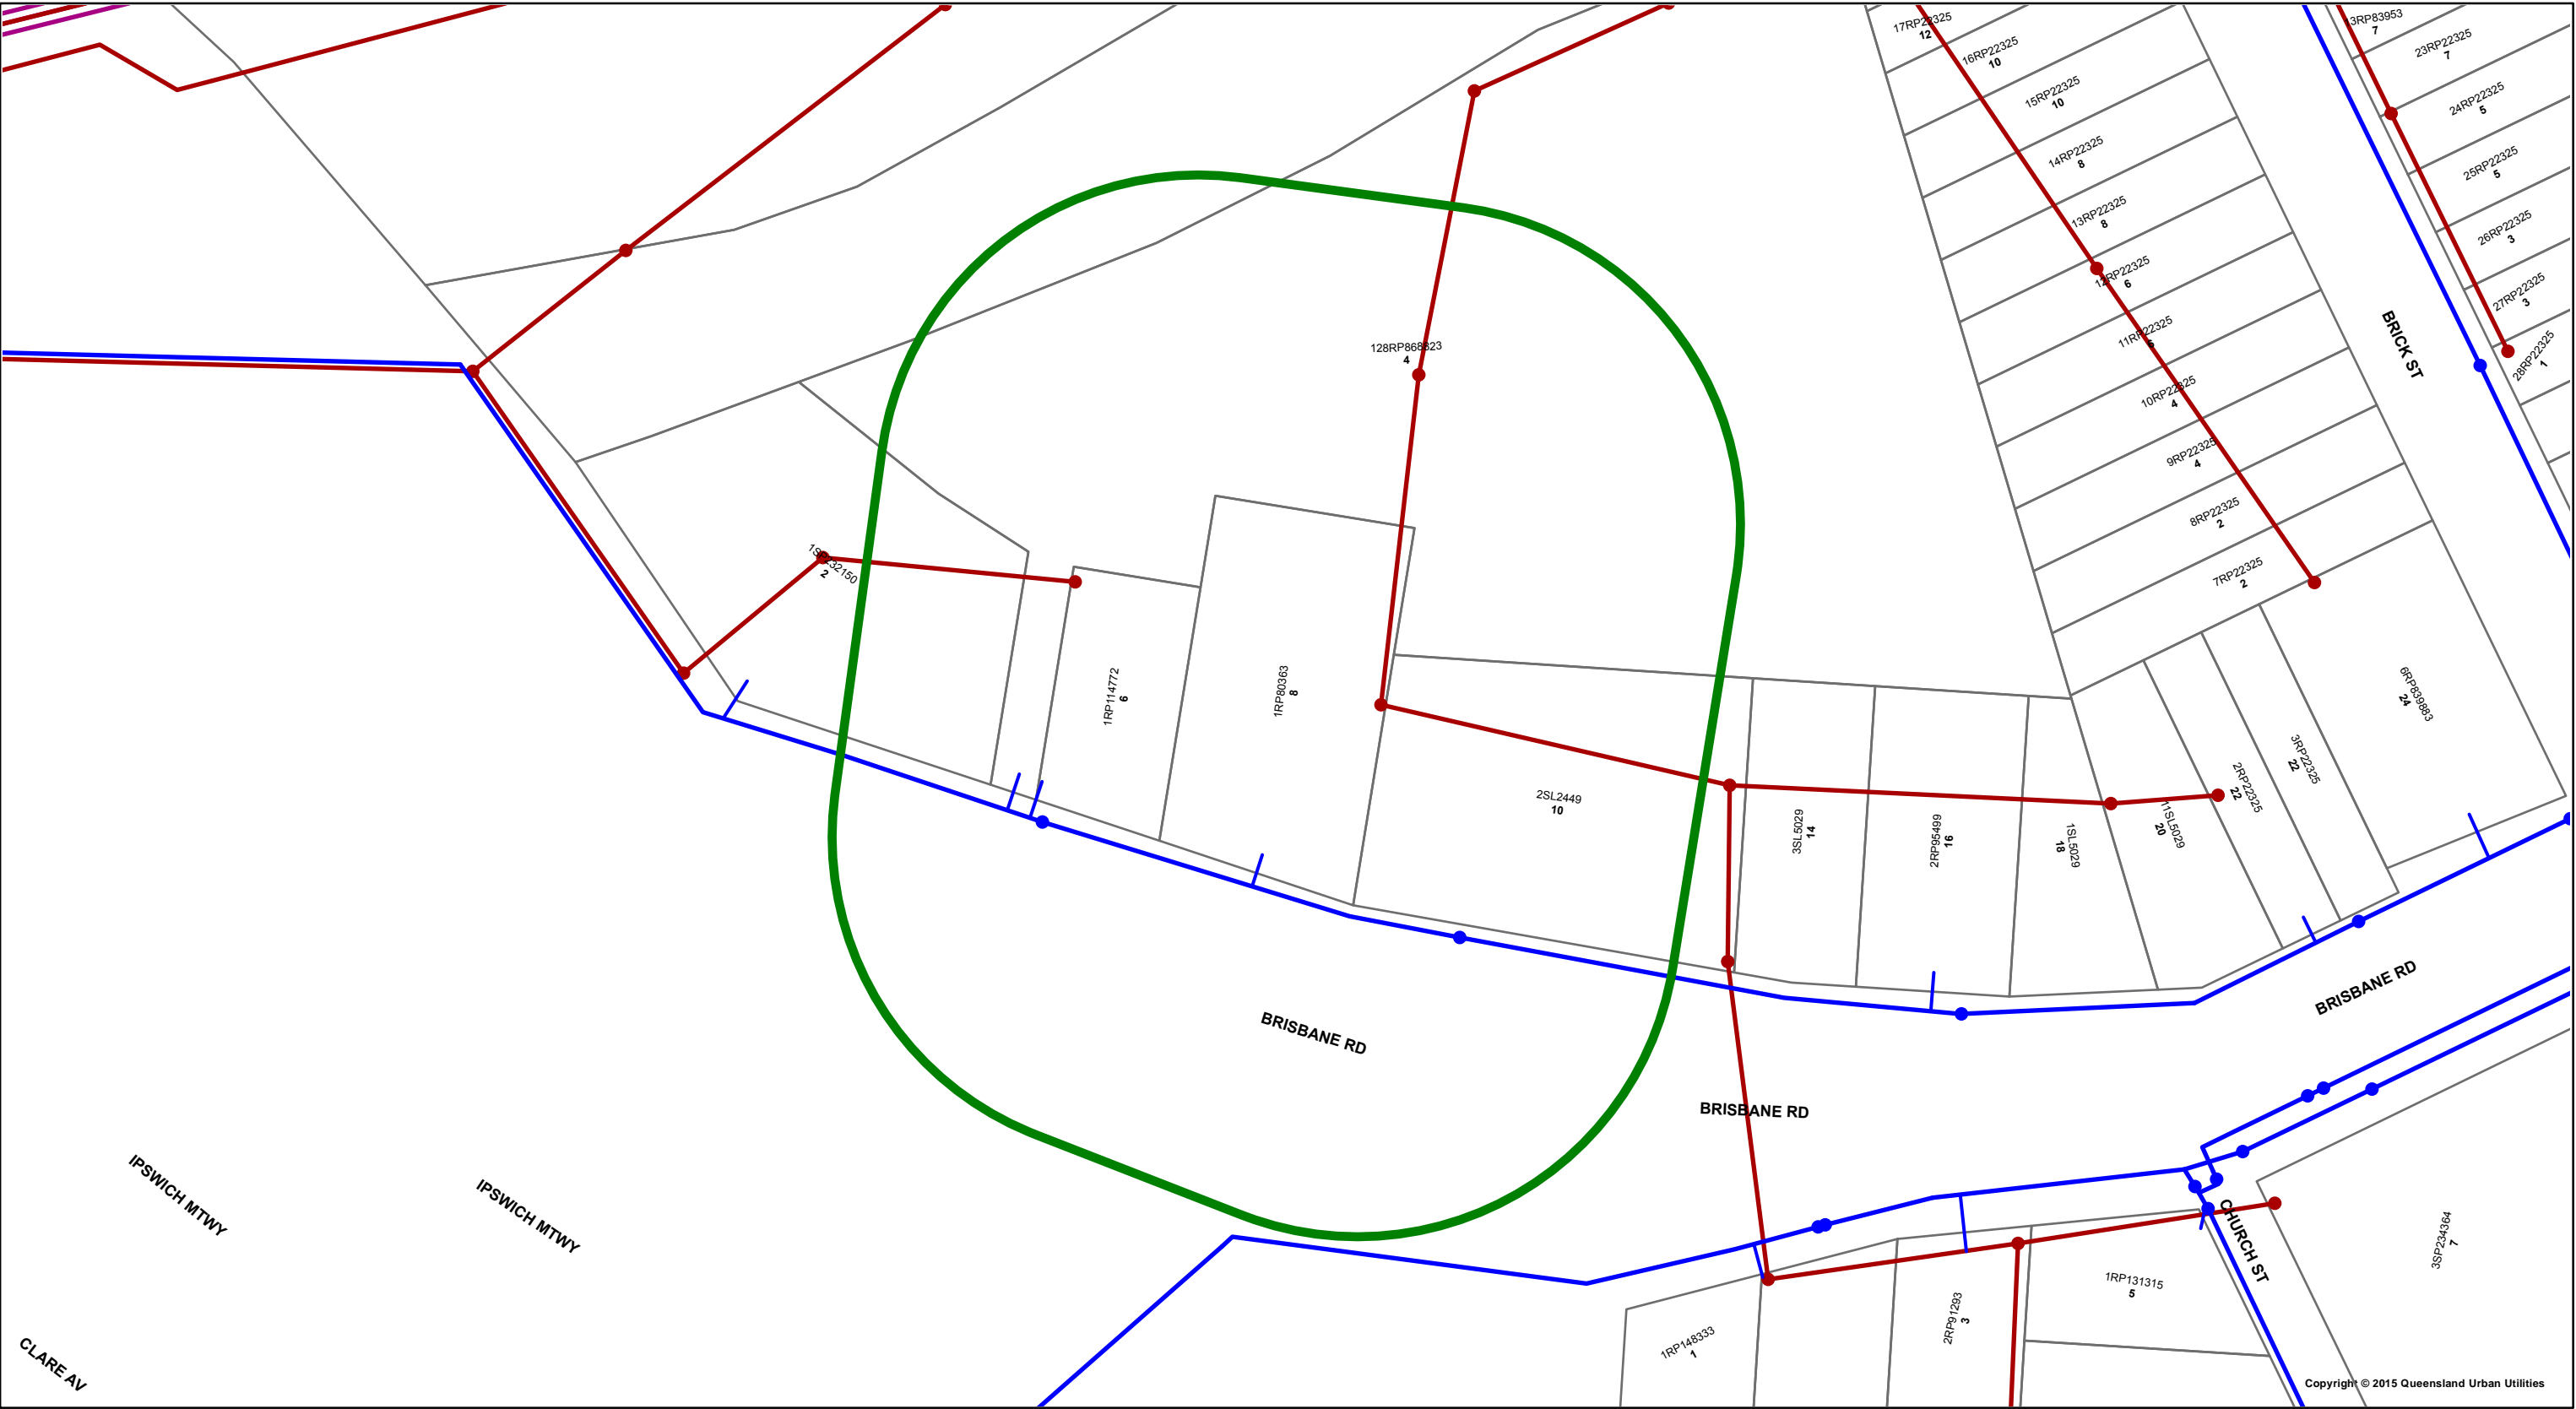


Queensland Urban Utilities - Water & Sewer Infrastructure



 <p>QUEENSLAND UrbanUtilities</p>	<p>DBYD - Queensland Urban Utilities Water & Sewer Infrastructure</p> <p>DBYD Reference No: 54269562</p> <p>Date DBYD Ref Received: 15/07/2016 1:47:00 PM Date DBYD Job to Commence: 20/07/2016 12:00:00 AM Date DBYD Map Produced: 15/07/2016 This Map is valid for 30 days</p> <p>Produced By: Queensland Urban Utilities </p>	<p>Sewer</p> <ul style="list-style-type: none"> ● Infrastructure ◆ Major Infrastructure — Network Pipelines — Recycled Water Pipelines ▨ Network Structures <p>Water</p> <ul style="list-style-type: none"> ● Infrastructure ◆ Major Infrastructure — Network Pipelines ▨ Network Structures 	 <p>N Map Scale 1:1000</p>	<p>The plans are indicative and approximate only and provided without warranties of any kind, express or implied including in relation to accuracy, completeness, correctness, currency or fitness for purpose.</p> <p>OUU takes no responsibility and accepts no liability for any loss, damage, costs or liability that may be incurred by any person acting in reliance on the information provided on the plans.</p> <p>This plan should be used as guide only. Any dimensions should be confirmed on site by the relevant authority.</p> <p>Based on or contains data provided by the State of Queensland (Department of Natural Resources and Mines) [2012]. In consideration of the State permitting the use of this data you acknowledge and agree that the State gives no warranty in relation to the data (including accuracy, liability in negligence) for any loss, damage or costs (including consequential damage) relating to any use of the data. Data must not be used for direct marketing or be used in breach of the privacy laws. © State of Queensland Department of Natural Resources and Mines [2012]</p> <p>For further information, please call Queensland Urban Utilities on 13 26 57 (7am-7pm weekdays). Faults and emergencies 13 23 64 (24/7). www.urbanutilities.com.au ABN 86 673 835 011</p>
---	---	---	---	---