
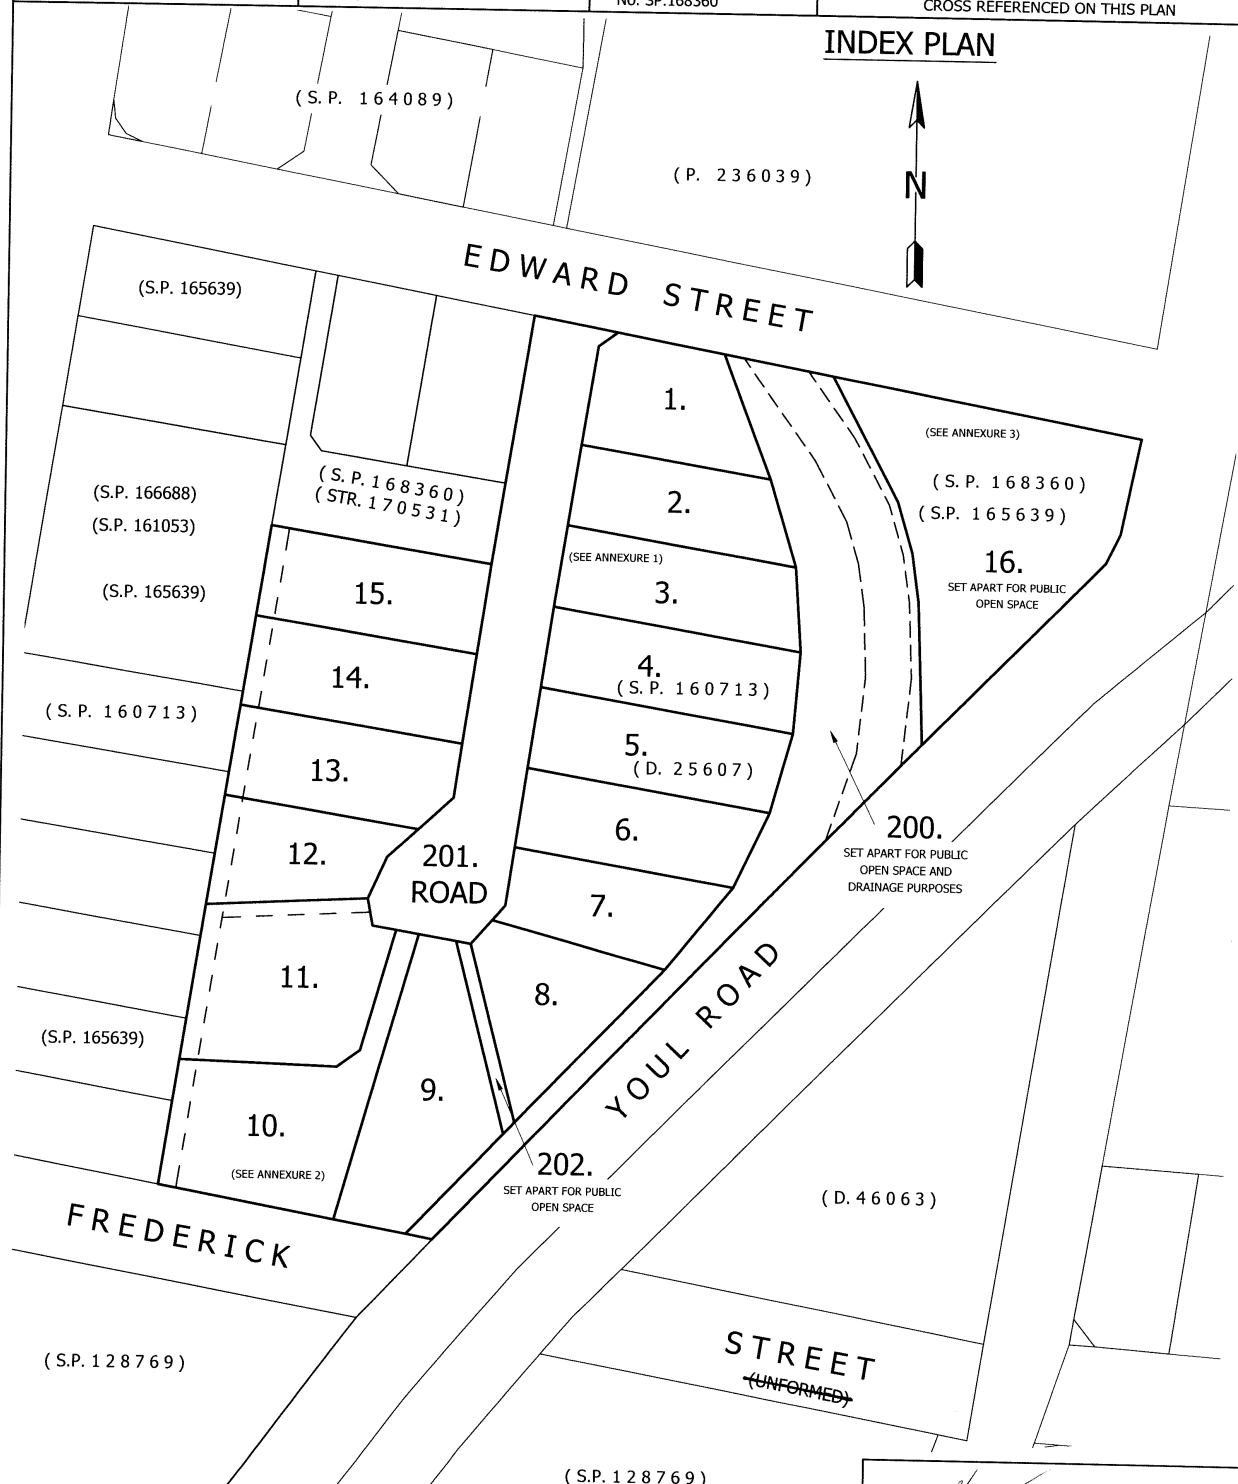


<p>OWNER: HOLLIEJETT INVESTMENTS PTY. LTD.</p> <p>FOLIO REFERENCE: CT.168360/301</p> <p>GRANTEE: PART OF 11A 1R 4P, GRANTED TO ADYE DOUGLAS & F J HOUGHTON</p>		<p>PLAN OF SURVEY</p>  <p>WOOLCOTT SURVEYS 2014-213</p> <p>BY SURVEYOR: SAMUEL CHRISTOPHER BUCKNELL</p> <p>LOCATION: TOWN OF PERTH, SECTION X</p> <p>SCALE 1:1000 LENGTHS IN METRES</p>		<p>REGISTERED NUMBER</p> <p>SP174377</p> <p>APPROVED EFFECTIVE FROM 5 FEB 2018</p> <p><i>Steve Kawa</i> Recorder of Titles</p>	
MAPSHEET MUNICIPAL CODE No: 123	LAST UPI No	LAST PLAN No. SP.168360	ALL EXISTING SURVEY NUMBERS TO BE CROSS REFERENCED ON THIS PLAN		

INDEX PLAN



EDWARD STREET

FREDERICK STREET

YOU L ROAD

STREET (UNFORMED)

[Signature]

COUNCIL DELEGATE

30.11.2017

DATE

