



Custom Design Lot 4 Arrowtail Street Chisholm

Unit Size: 136m² & 139m² Lot Size: 614m² Land: \$270,000 Dual Key: \$597,600



6



3





2

\$867,600

HOUSE PACKAGE INCLUSIONS

- ✓ Contract: Full Turnkey
- ✓ Platinum Inclusions
- ✓ Fixed price tender guarantee
- ✓ Fixed site costs
- ✓ Termite resistant frame and trusses
- ✓ Basix requirements
- ✓ Façade as shown including bag and paint piers
- ✓ Carpet
- ✓ Main floor tiles
- ✓ Concrete driveway and alfresco
- ✓ Wall hung vanities
- ✓ TV antenna
- ✓ Flyscreens and front door security screen
- ✓ 3 coat paint system
- ✓ LED downlights
- ✓ NBN ready for future activation
- ✓ 20mm stone kitchen benchtops
- ✓ Dishwasher
- ✓ Split air conditioning
- ✓ Gardens to front yards only with concrete edging

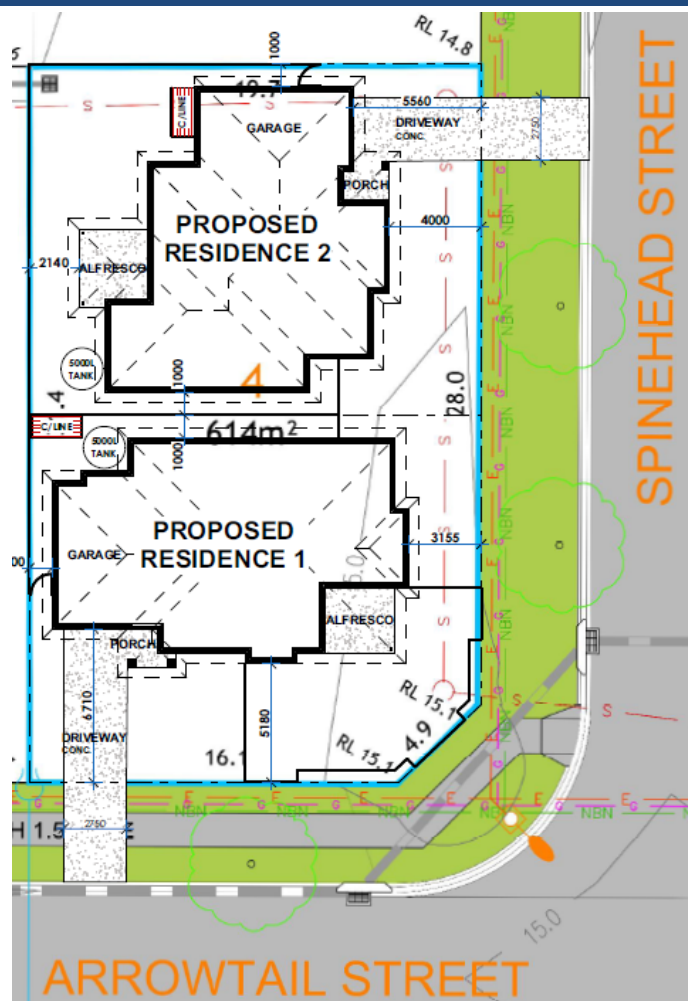

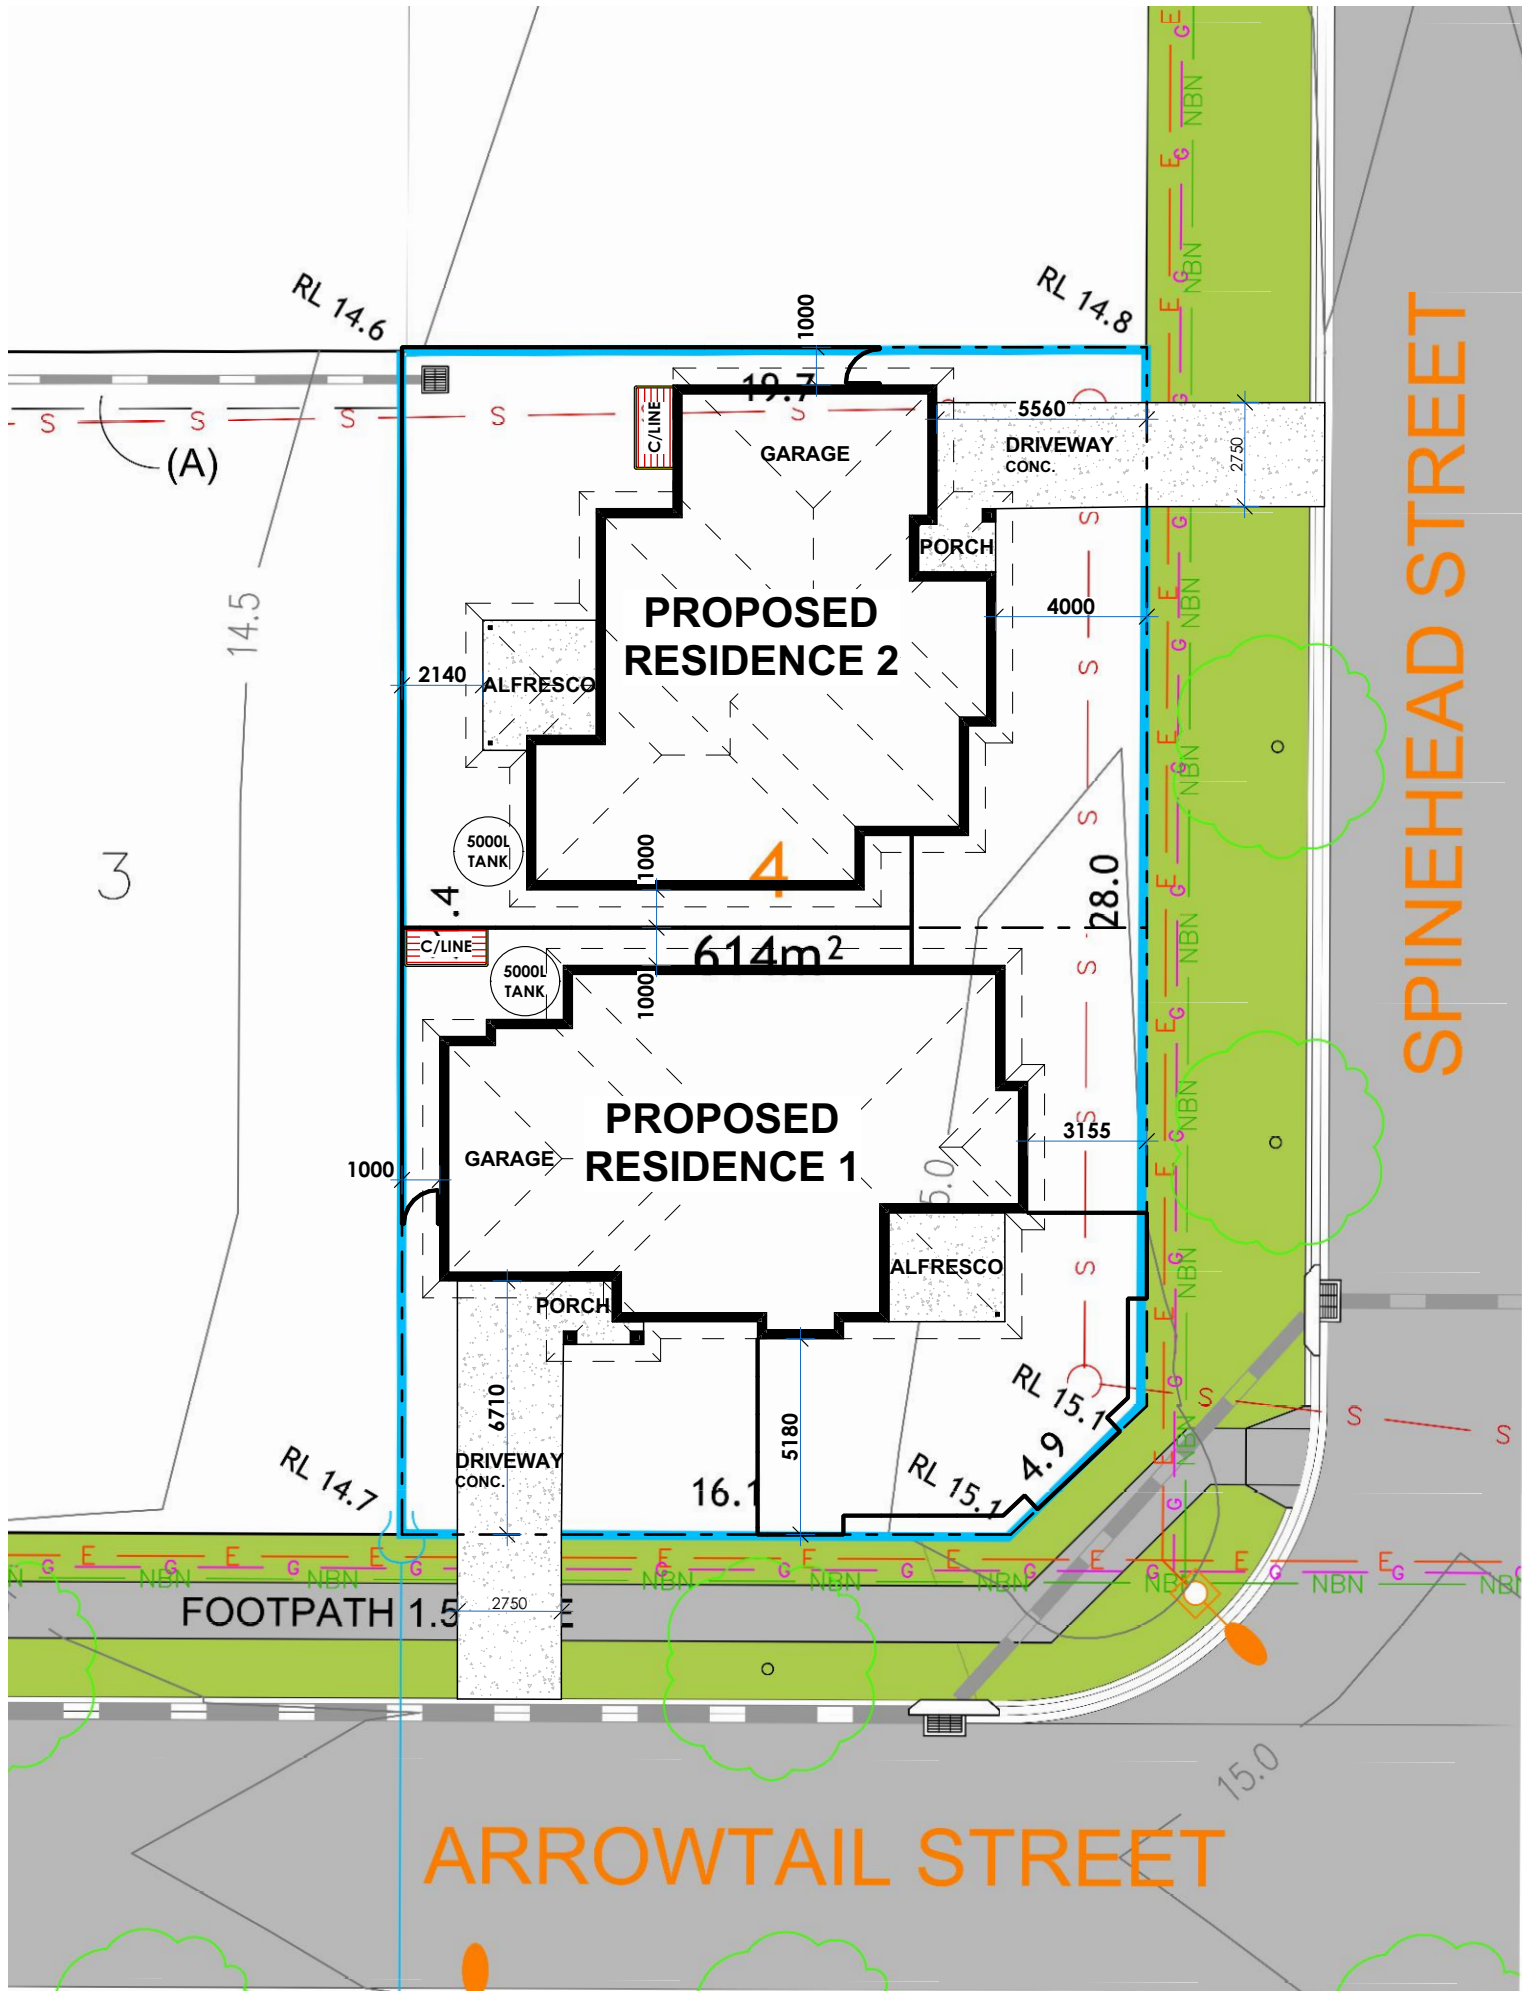

COPYRIGHT
ALL RIGHTS RESERVED. NO PART OF THIS PLAN MAY BE REPRODUCED
OR TRANSMITTED IN ANY FORM OR BY ANY MEANS ELECTRONIC,
MECHANICAL, PHOTOCOPYING, RECORDING OR OTHERWISE
WITHOUT THE WRITTEN PERMISSION OF VISION HOMES PTY LTD.

0 5m 10m 20m 50m @ A4

SITE PLAN
1:200



