


- C- COMMS
- D- DRAINAGE
- E- ELECTRICITY
- G- GAS
- S- SEWER
- W- WATER
- SEWER ACCESS CHAMBER
- SEWER MAINTENANCE CHAMBER
- COMMS PIT

LOT 20

NOTE:
CONTOURS AND SERVICES SHOWN ARE
APPROXIMATE ONLY. FURTHER SURVEY
WILL BE REQUIRED IF CONSTRUCTION IS
TO TAKE PLACE

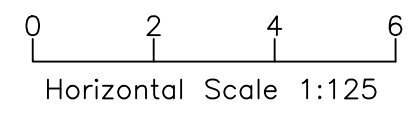


SURVEYORS TOWN PLANNERS
CIVIL ENGINEERS PROJECT MANAGERS
P.O. Box 729
NEWCASTLE 2300
Ph (02) 4929 3882
Fax (02) 4926 2214
98 LAWES STREET
EAST MAITLAND 2323
Ph (02) 4934 3026
Fax (02) 4934 3027

Pulver Cooper & Blackley Pty.Ltd.
Other than as permitted by the Copyright Act 1968,
reproduction, publication or use without prior written
permission of Pulver, Cooper & Blackley Pty.Ltd. is
prohibited.

DISCLOSURE PLAN.
LOT 20 DP 286690
77 MATTHIAS STREET
RIVERSTONE

CLIENT: GREENCAPITAL DEVELOPMENTS No. 1 PTY LTD			
INSTRUCTION NUMBER: 15/106		SURVEYED: ----	
COMPUTER FILE: ID 192255		DESIGNED: ----	
SCALE: 1:125		DRAWN: MAC	
DATE: 09/10/2019		SHEET NUMBER: 1/1	

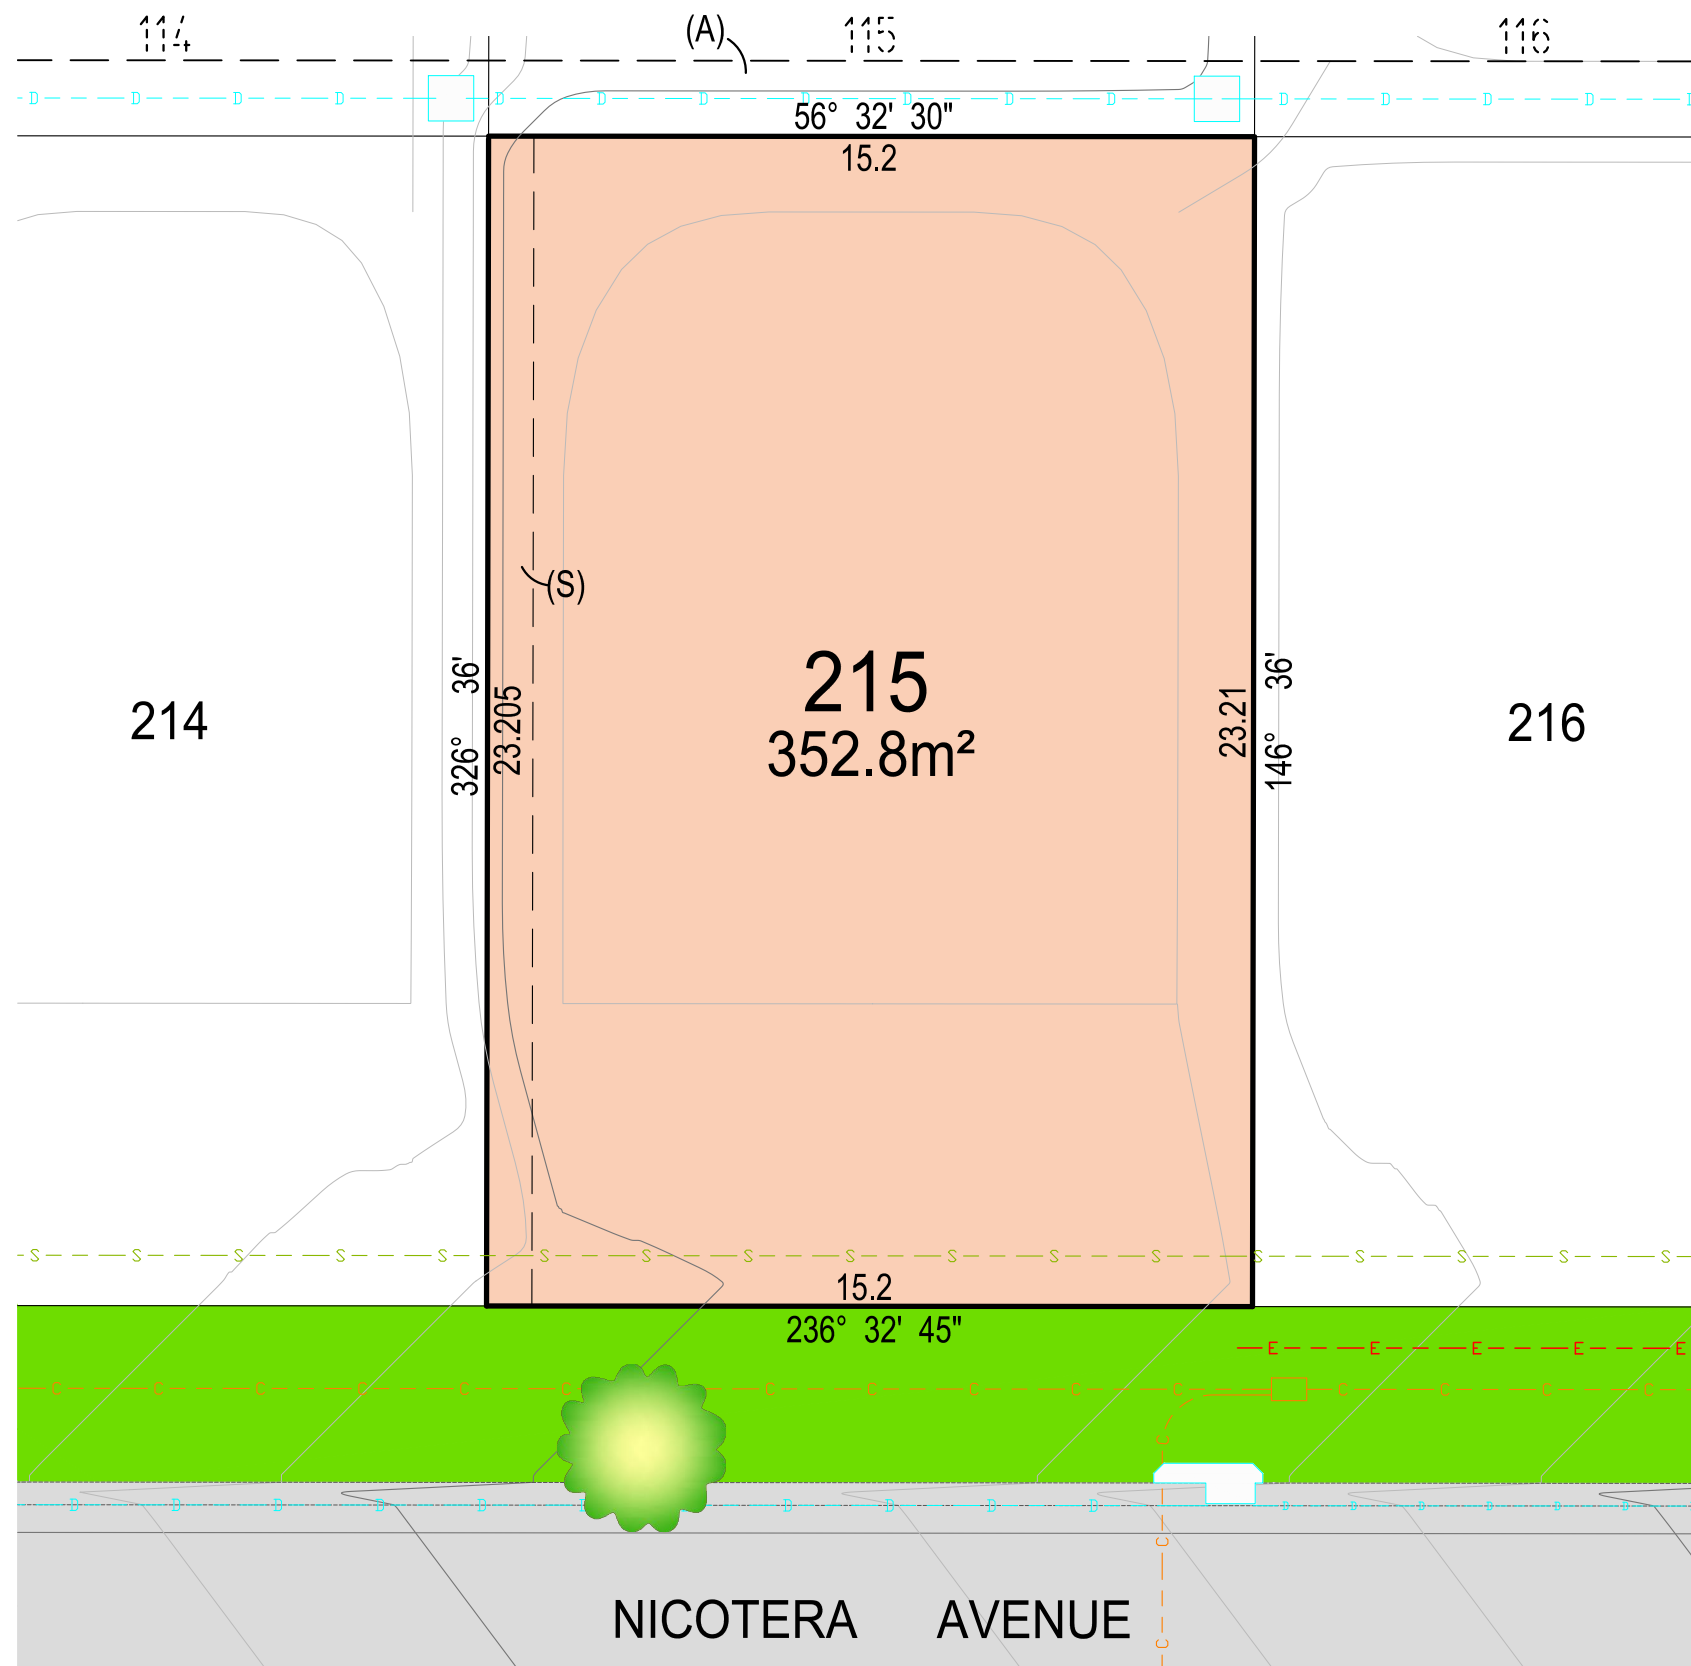

(A) EASEMENT TO DRAIN WATER 1.5 WIDE.
(S) EASEMENT FOR THE SUPPORT OF RETAINING
WALL 0.9 WIDE.

-C- COMMS -G- GAS ○ SEWER ACCESS CHAMBER
-D- DRAINAGE -S- SEWER □ SEWER MAINTENANCE CHAMBER
-E- ELECTRICITY -W- WATER □ COMMS PIT

LOT 215

NOTE:
CONTOURS AND SERVICES SHOWN ARE
APPROXIMATE ONLY. FURTHER SURVEY
WILL BE REQUIRED IF CONSTRUCTION IS
TO TAKE PLACE

0 3 6 9
Horizontal Scale 1:150




SURVEYORS TOWN PLANNERS
CIVIL ENGINEERS PROJECT MANAGERS
P.O. Box 729
NEWCASTLE 2300
Ph (02) 4929 3882
Fax (02) 4926 2214
98 LAWES STREET
EAST MAITLAND 2323
Ph (02) 4934 3026
Fax (02) 4934 3027

Pulver Cooper & Blackley Pty.Ltd.
Other than as permitted by the Copyright Act 1968,
reproduction, publication or use without prior written
permission of Pulver, Cooper & Blackley Pty.Ltd. is
prohibited.

DISCLOSURE PLAN.
LOT 215 DP 1228204
29 NICOTERA AVENUE
RIVERSTONE

CLIENT: **GREENCAPITAL
DEVELOPMENTS No. 1 PTY LTD**

INSTRUCTION NUMBER:	15/106	SURVEYED:	----
COMPUTER FILE:	ID 192255	DESIGNED:	----
SCALE:	1:150	DRAWN:	MAC
DATE:	09/10/2019	SHEET NUMBER:	1/1

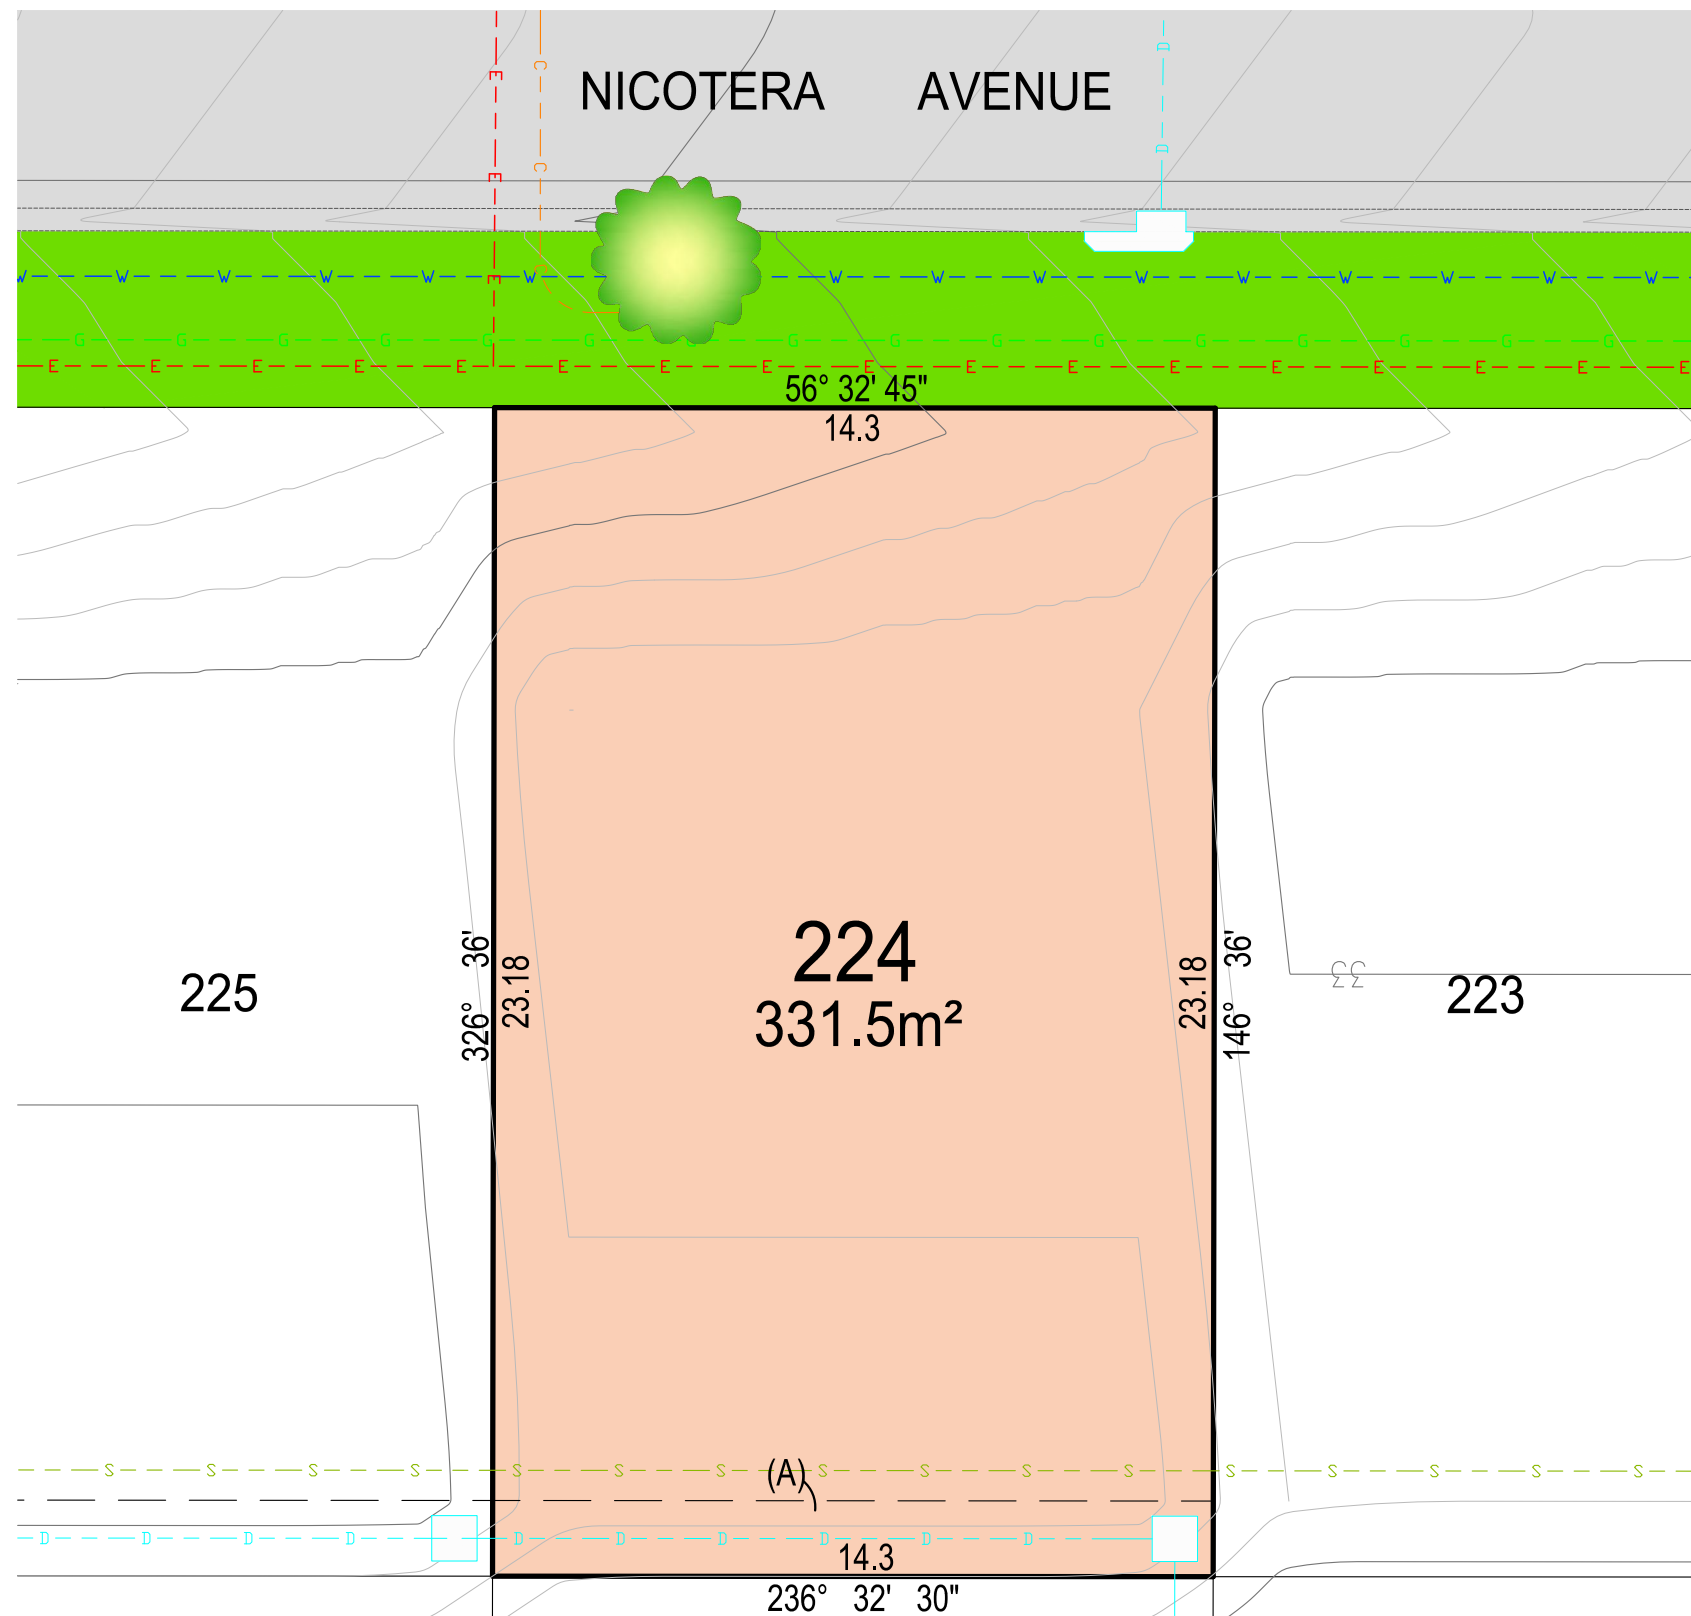

(A) EASEMENT TO DRAIN WATER 1.5 WIDE.

-C- COMMS -G- GAS -S- SEWER
 -D- DRAINAGE -W- WATER
 -E- ELECTRICITY

SEWER ACCESS CHAMBER
 SEWER MAINTENANCE CHAMBER
 DRAINAGE PIT

LOT 224

NOTE:
 CONTOURS AND SERVICES SHOWN ARE
 APPROXIMATE ONLY. FURTHER SURVEY
 WILL BE REQUIRED IF CONSTRUCTION IS
 TO TAKE PLACE

0 3 6 9
 Horizontal Scale 1:150



SURVEYORS TOWN PLANNERS
 CIVIL ENGINEERS PROJECT MANAGERS

P.O. Box 729
 NEWCASTLE 2300
 Ph (02) 4929 3882
 Fax (02) 4926 2214

98 LAWES STREET
 EAST MAITLAND 2323
 Ph (02) 4934 3026
 Fax (02) 4934 3027

Pulver Cooper & Blackley Pty.Ltd.
 Other than as permitted by the Copyright Act 1968,
 reproduction, publication or use without prior written
 permission of Pulver, Cooper & Blackley Pty.Ltd. is
 prohibited.

DISCLOSURE PLAN.
 LOT 224 DP 1228204
 22 NICOTERA AVENUE
 RIVERSTONE

CLIENT: GREENCAPITAL
 DEVELOPMENTS No. 1 PTY LTD

INSTRUCTION NUMBER:	15/106	SURVEYED:	----
COMPUTER FILE:	ID 192255	DESIGNED:	----
SCALE:	1:150	DRAWN:	MAC
DATE:	09/10/2019	SHEET NUMBER:	1/1