
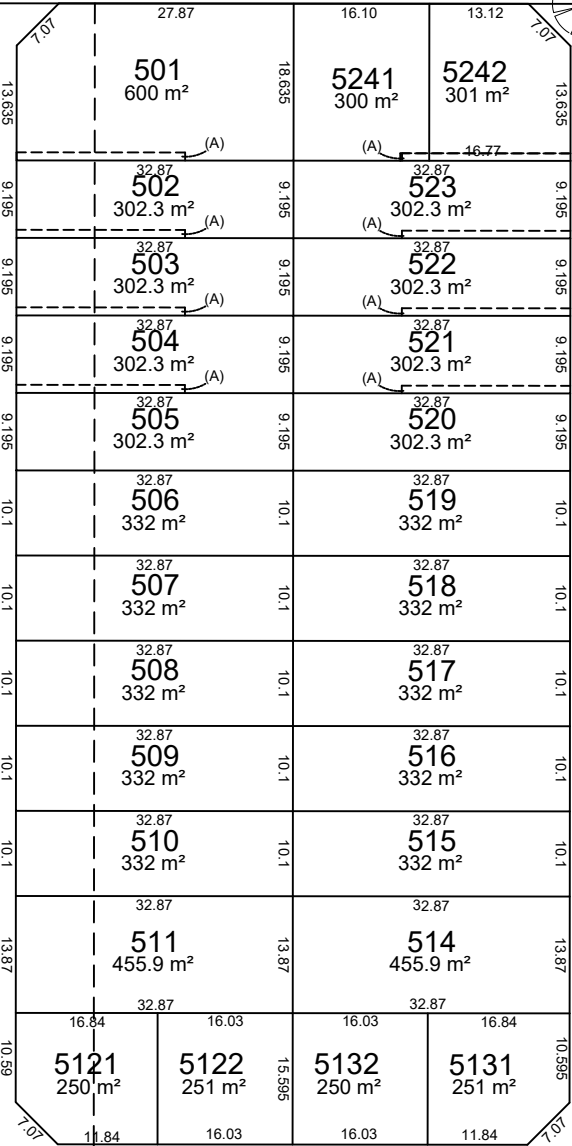
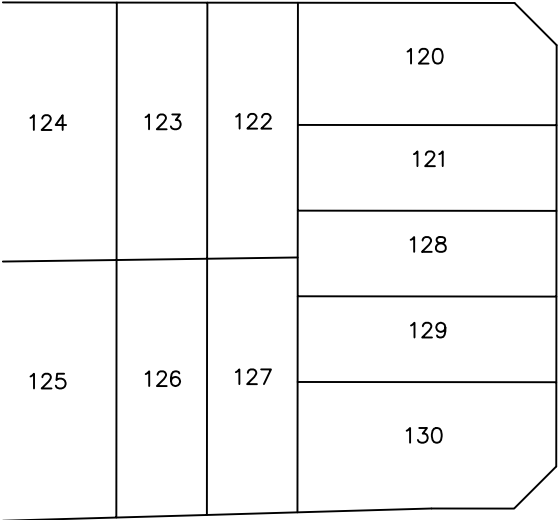
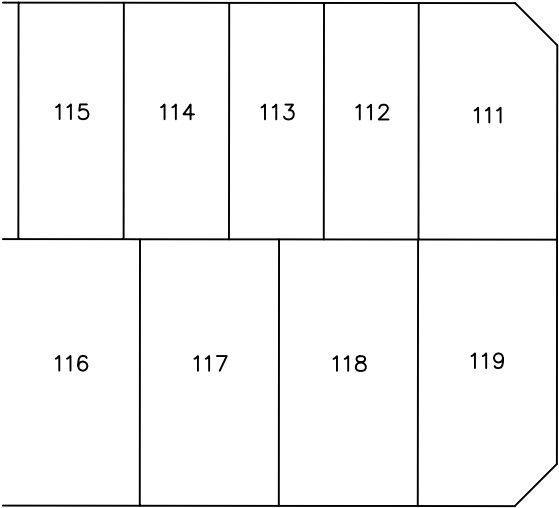



(A) - EASEMENT FOR MAINTENANCE AND ACCESS 0.9 WIDE

RIVERSTONE ROAD

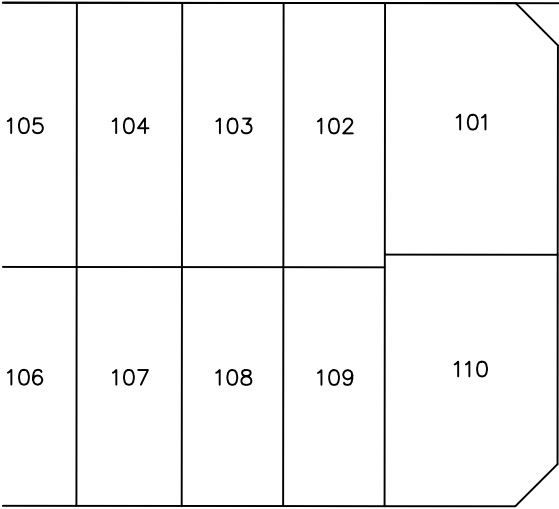


ROAD 3 - 16m WIDE

ROAD 4 - 16m WIDE

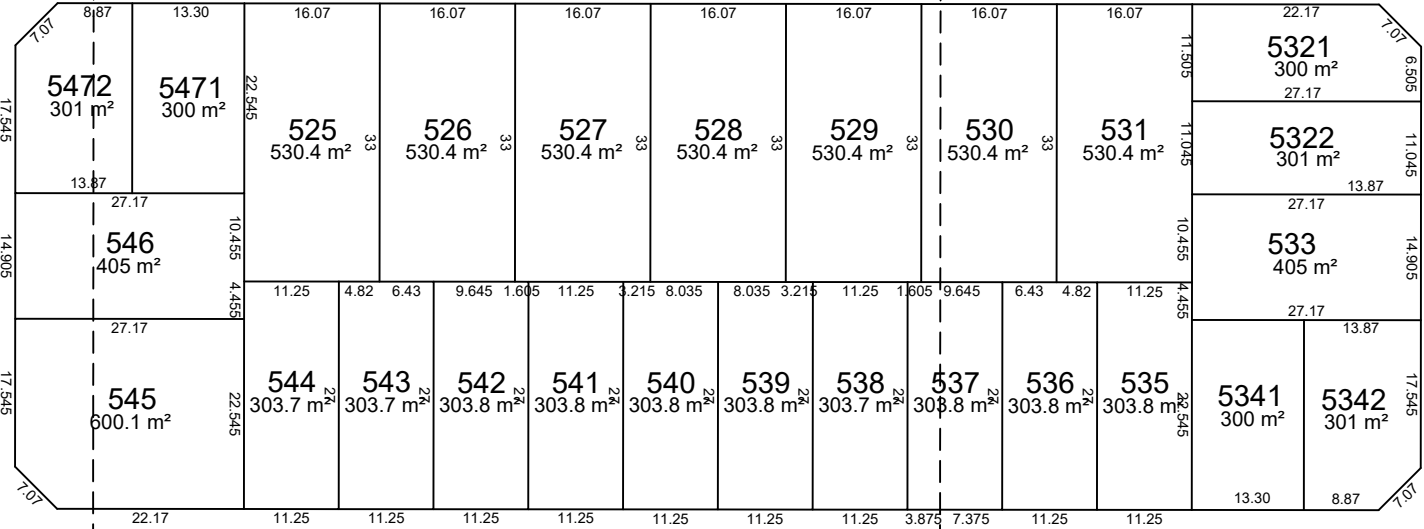

ROAD 5 - 8m WIDE

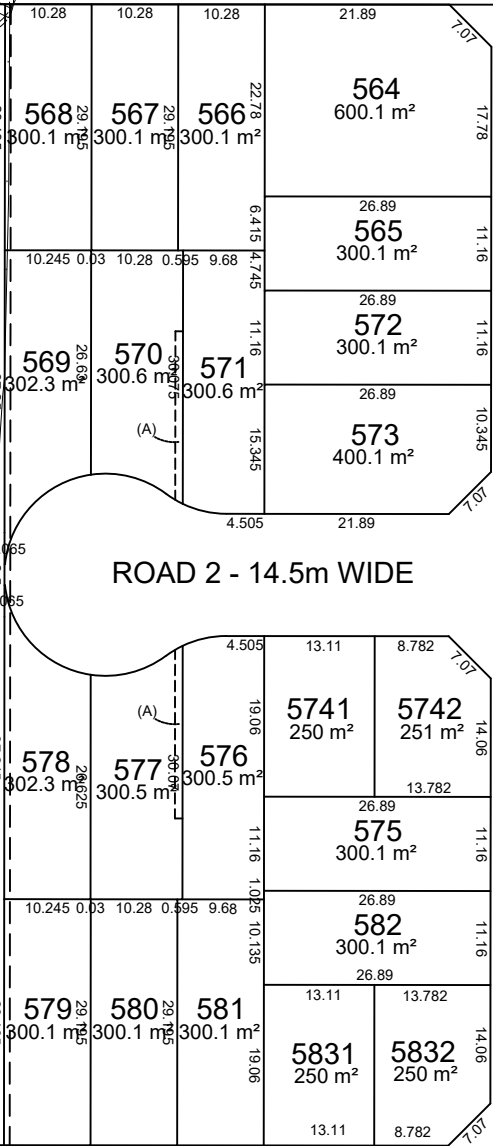

ROAD 2 - 14.5m WIDE

ROAD 1 - 16m WIDE

