





Legend

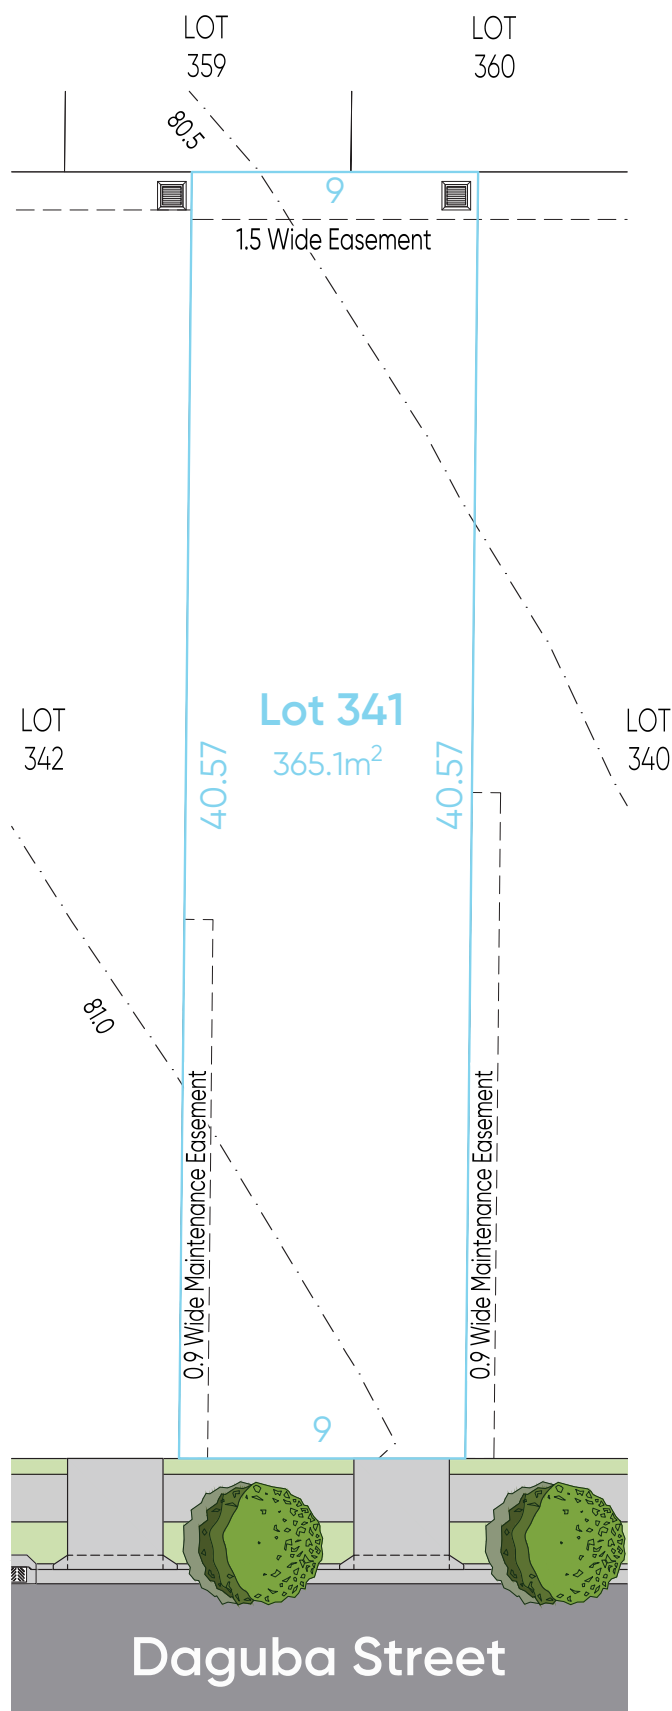

Driveway layback in
kerb & gutter

 

Stormwater pit in
kerb & gutter



Storm water pit

Contours (0.5m)

0 1 2 3 4 5 (M)



NORTH