

FUTURE DEVELOPMENT  
DP 1233677

FUTURE ROAD

23  
DP 39157

FUTURE DEVELOPMENT  
DP 1233677

KEWNEY STREET  
(18M WIDE)

KEWNEY ST

TACK ST(9M WIDE)

TURFONTEIN AVE  
(18M WIDE)

OLD PITT TOWN ROAD


A - EASEMENT FOR OVERHANG, ACCESS & MAINTENANCE 0.9M WIDE  
B - EASEMENT FOR OVERHANG, ACCESS & MAINTENANCE 0.9M WIDE  
C - EASEMENT FOR DRAINAGE 1.5M WIDE

FUTURE ROAD

FUTURE DEVELOPMENT

FUTURE ROAD

FUTURE ROAD

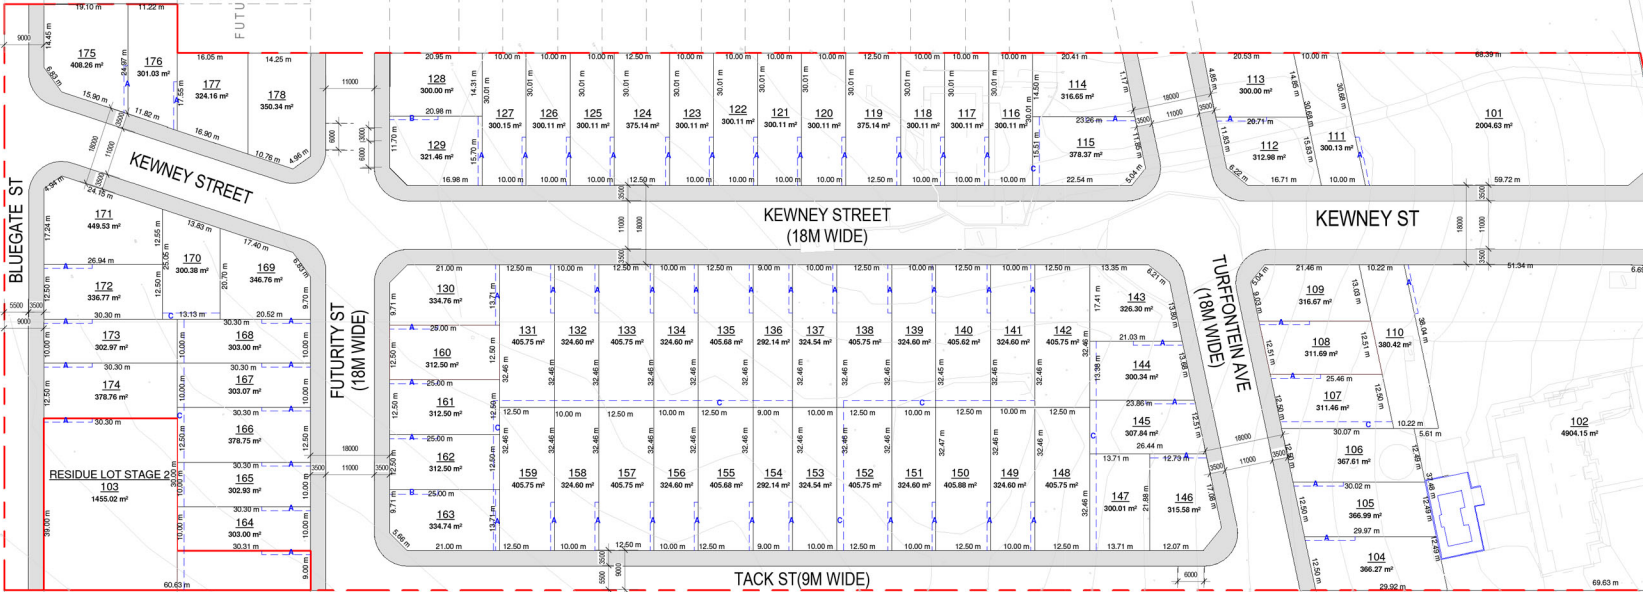

23A DP 39157

# SITE PLAN



## OLD PITTOWN ROAD 114-116 BOXHILL

