


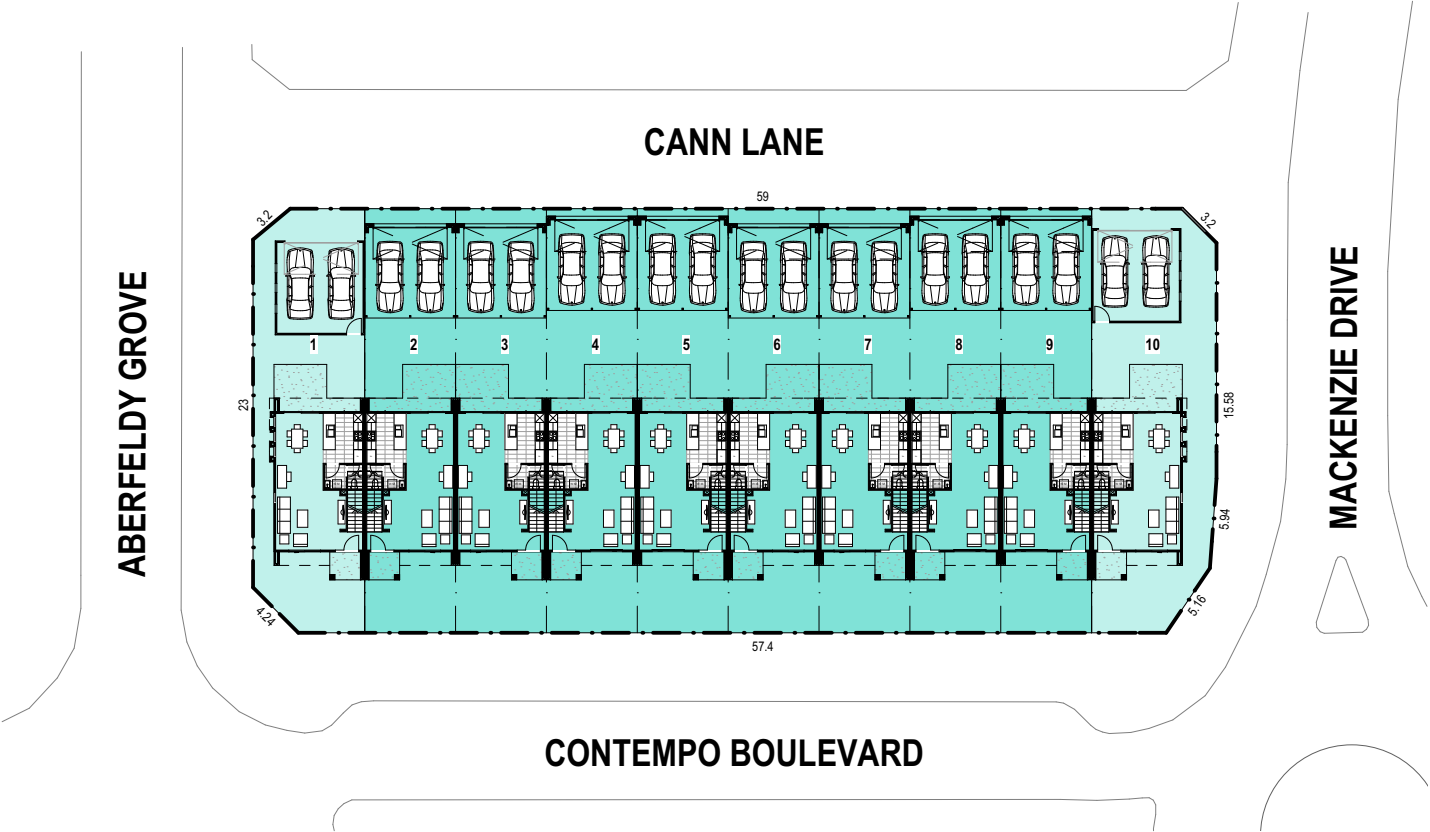

REAR LOADED TERRACE





SITE SUMMARY

SITE AREA	0.1767 ha
DENSITY	56.59 du/ha

DEVELOPMENT SUMMARY

RLT-18	8
3 BEDROOM	
2 CAR GARAGE	
2 STOREY	
RLT-18 END	2
3 BEDROOM	
2 CAR GARAGE	
2 STOREY	
TOTAL	10

STRUCTURE PLAN

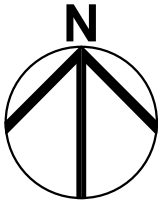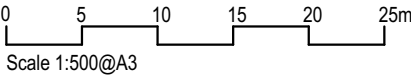

AURORA CANN LANE



1300 368 090
www.mps.net.au
13 Sep 2016
MPS 2878
SK01
© copyright