




DP DRAFT

	10	20	30	40	50	Table of mm	90	100	110	120	130	140
--	----	----	----	----	----	-------------	----	-----	-----	-----	-----	-----

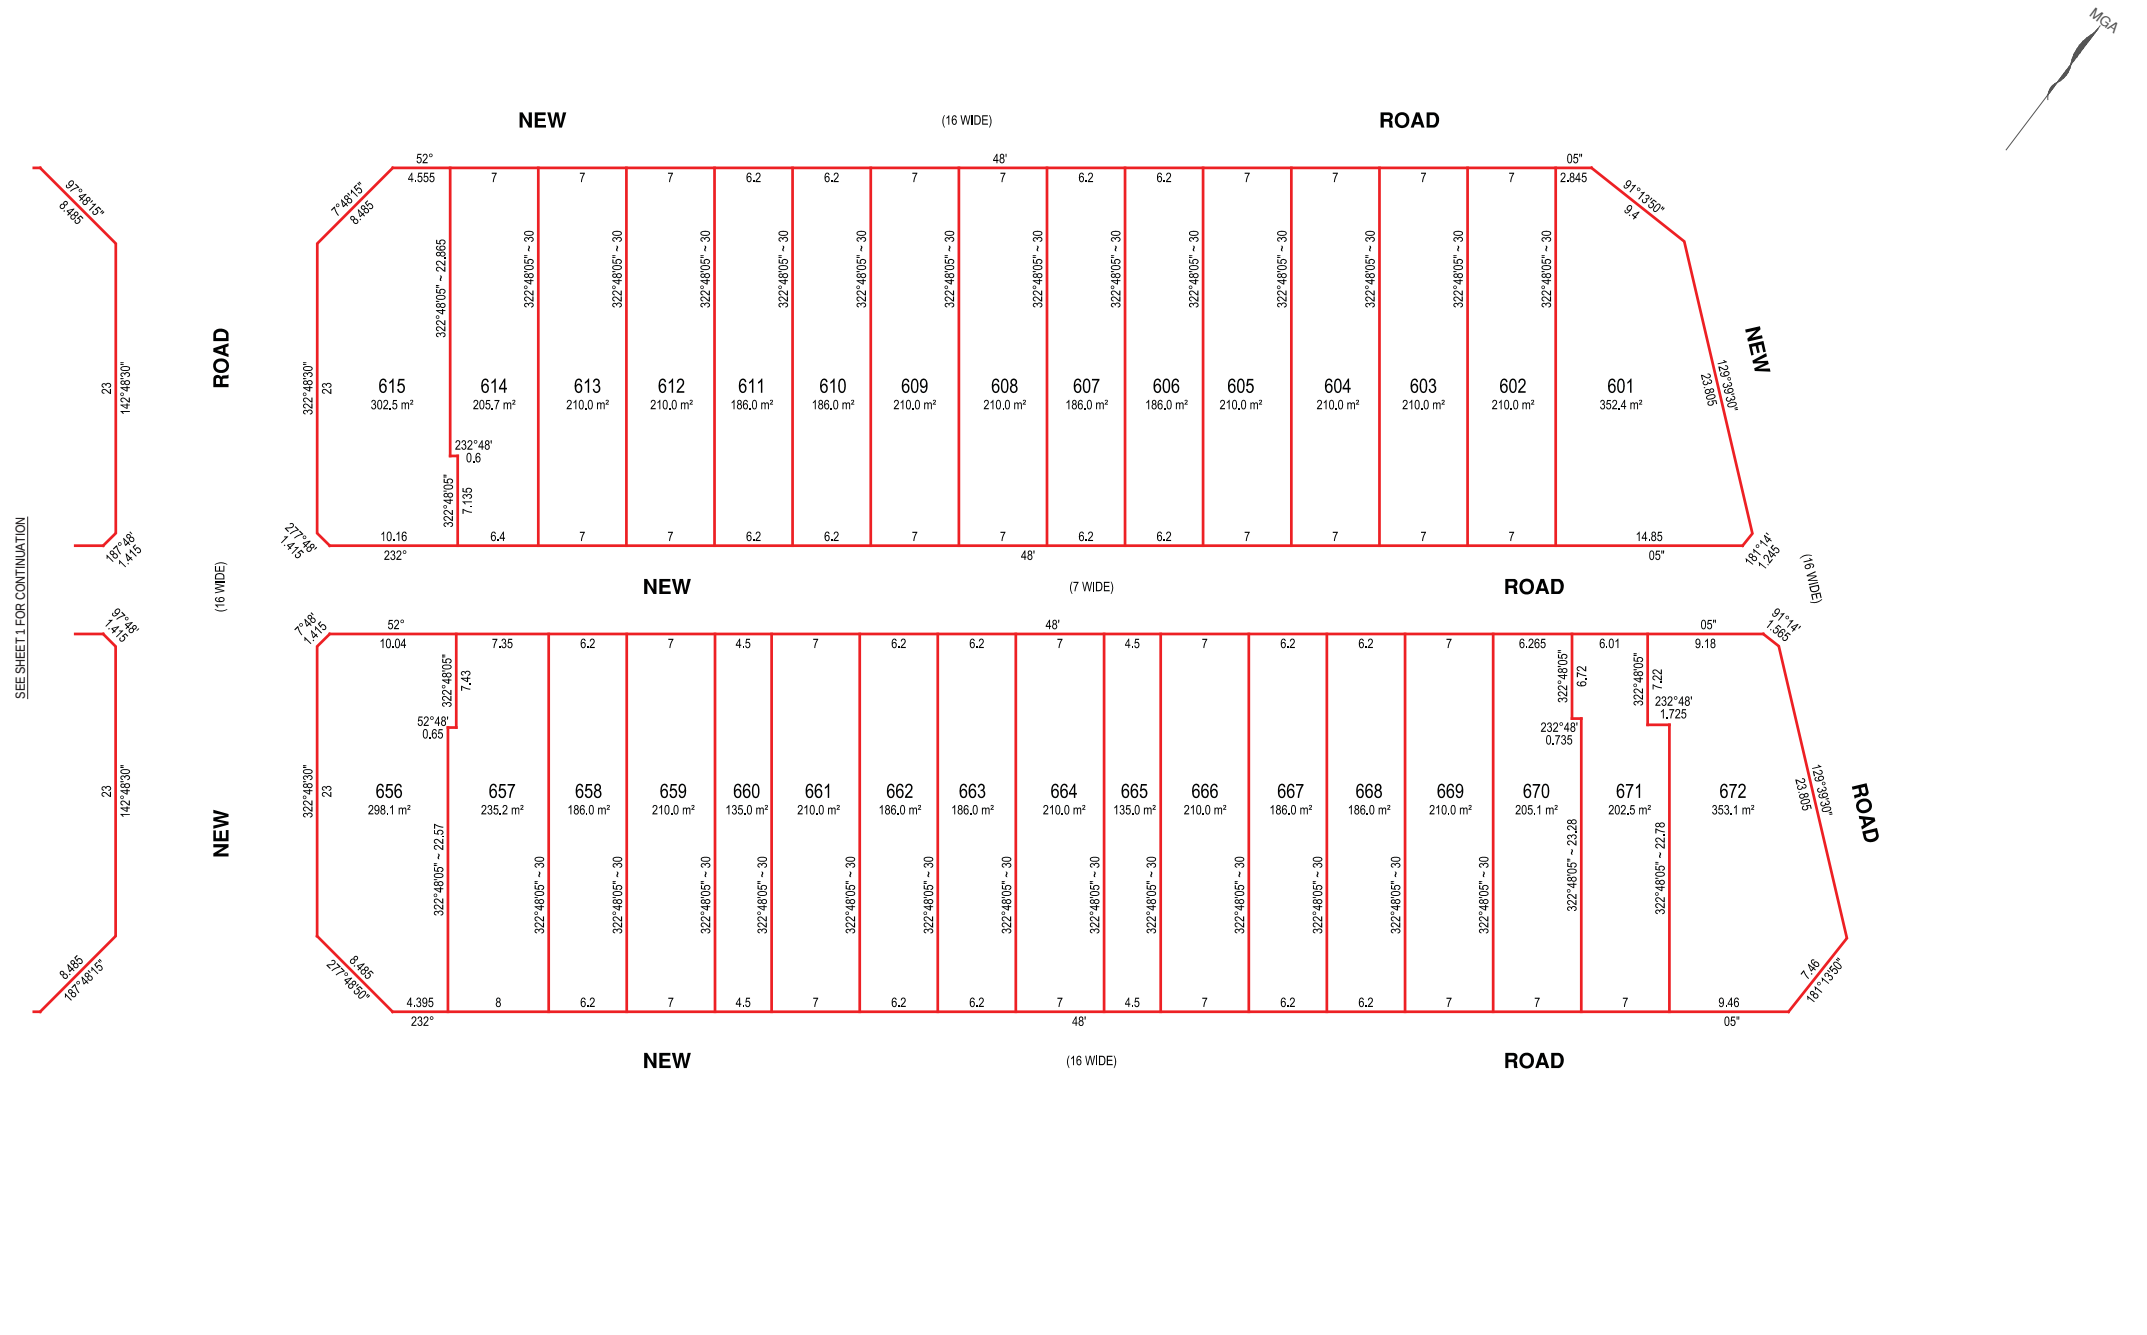


NOTES:

1. ALL DIMENSIONS & AREAS ARE SUBJECT TO FINAL SURVEY

2. FINAL PLAN WILL INCLUDE VARIOUS EASEMENTS, COVENANTS & RESTRICTIONS SUBJECT TO DA APPROVAL

Surveyor: ALAN TURNER Date of Survey: 2/09/2016 Surveyor's Ref: 7139	PLAN OF SUBDIVISION OF LOTS 136-139 IN DP XXXXXX		Registered	DP DRAFT
--	--	--	------------	----------

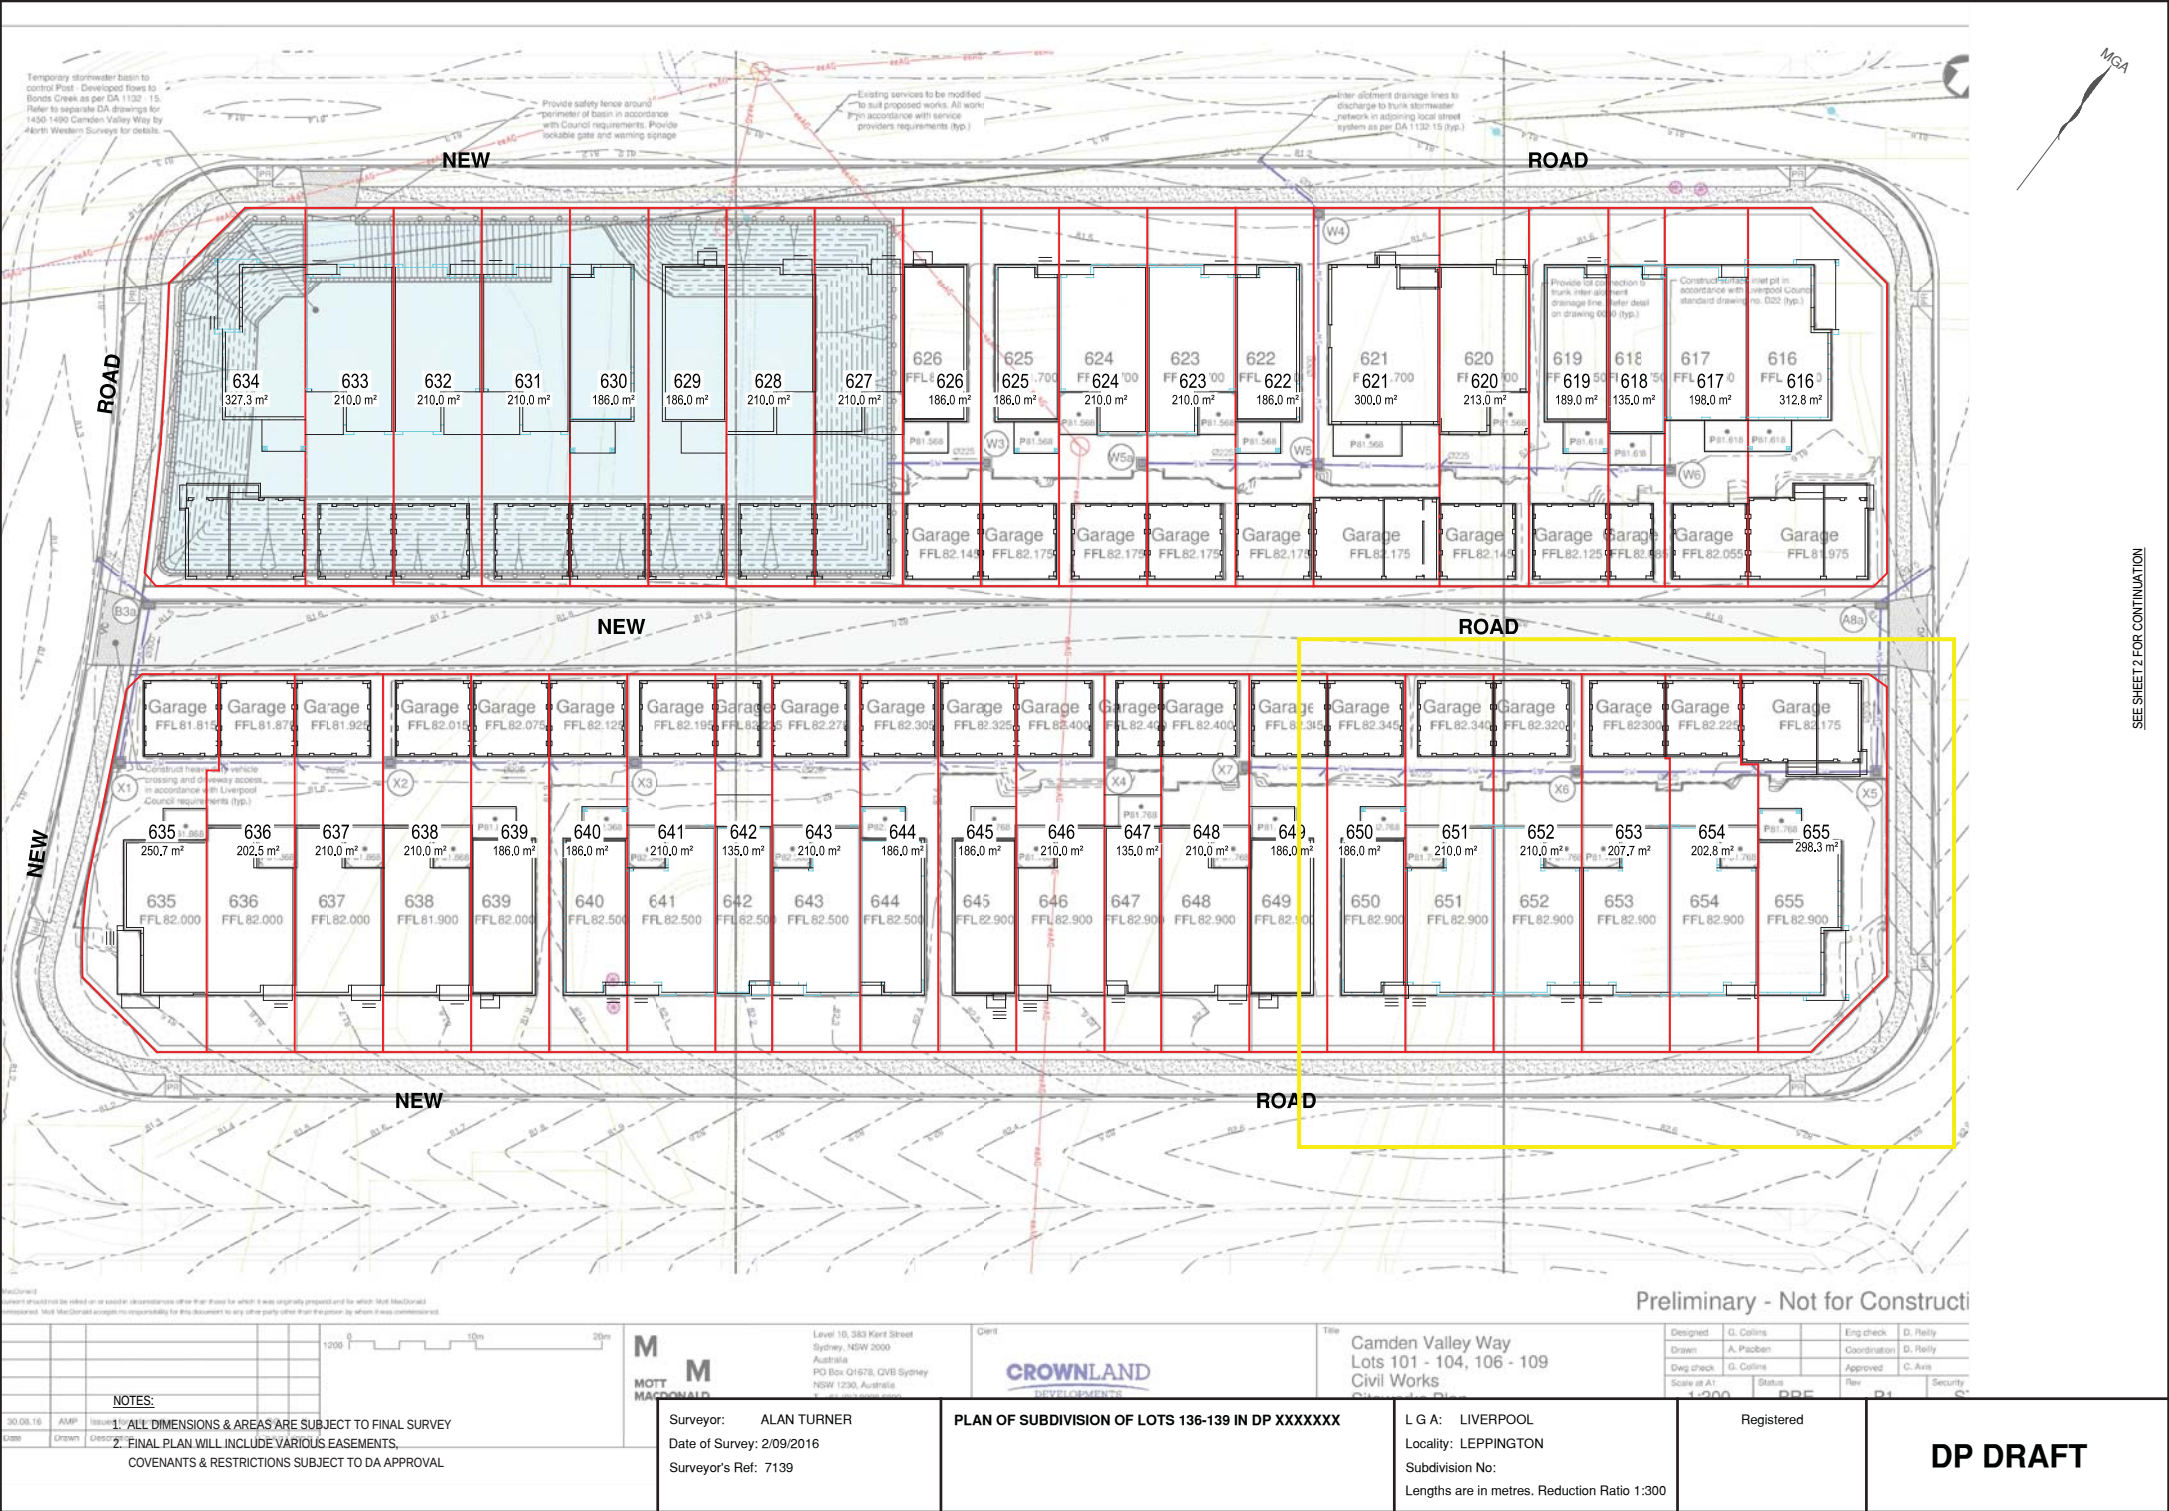



Preliminary - Not for Constr

1. ALL DIMENSIONS & AREAS ARE SUBJECT TO FINAL SURVEY
2. FINAL PLAN WILL INCLUDE VARIOUS EASEMENTS,
COVENANTS & RESTRICTIONS SUBJECT TO DA APPROVAL

Registered

DP DRAFT