


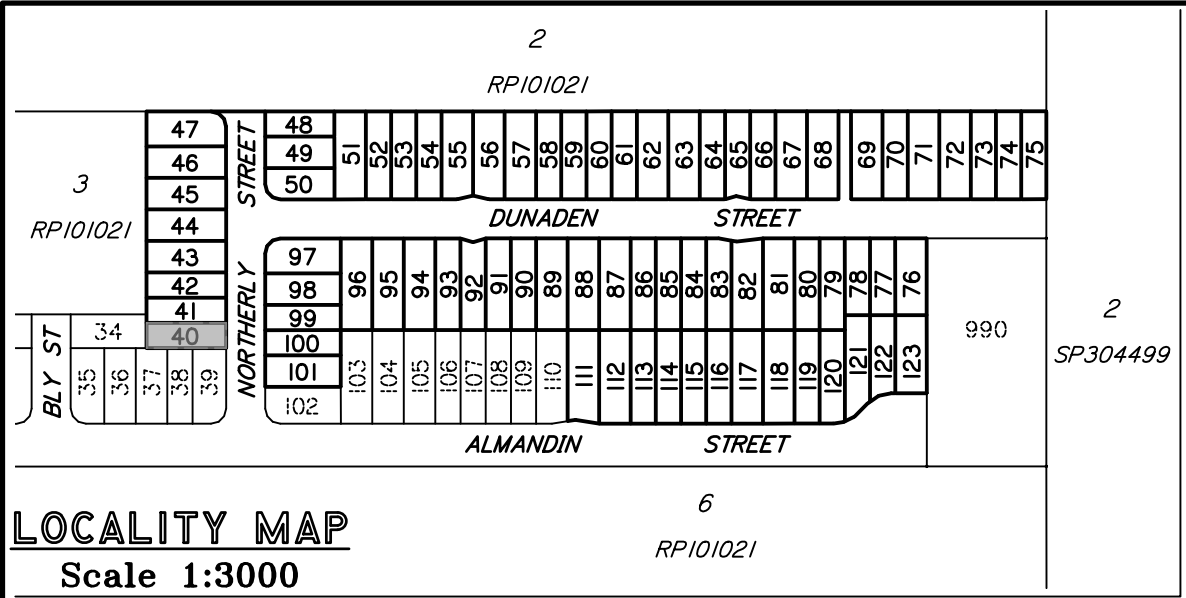

LOCALITY MAP
Scale 1:3000

DISCLOSURE PLAN PROPOSED LOT 40

This plan is to be read in conjunction with the disclosure statement prepared for this lot.

Cancelling part of Lots 4 & 5 on RP101021
Locality of Logan Reserve

- This note is an integral part of this plan.*
- Development approval for reconfiguring a lot for the proposed lot was granted by Logan City Council on 14/06/2017.*
- Development approval for operational works for proposed lot has not been granted.*
- All dimensions and areas shown are subject to survey.*

Contour Interval – 0.5 metre


Existing Surface Contours derived
from Contour Data* below.

* CONTOUR DATA:


Queensland LiDAR Data - SE Queensland 2014 Project
Based on or contains data provided by the State of Queensland (Department of Natural Resources and Mines) [2016]. In consideration of the State permitting use of this data you acknowledge and agree that the State gives no warranty in relation to the data (including accuracy, reliability, completeness, currency or suitability) and accepts no liability (including without limitation, liability in negligence) for any loss, damage or costs (including consequential damage) relating to any use of the data. Data must not be used for direct marketing or used in breach of the privacy laws.
Spatial Accuracy: Vertical Data: 0.3m @ 95% (68% confidence level or 1 sigma), Horizontal Data: 0.8m @ 95% (68% confidence level or 1 sigma)
Acquisition: Airborne Laser Scanning (ALS) data was acquired from a fixed wing aircraft from the 22nd June to 28th October 2014.
© State of Queensland (Department of Natural Resources and Mines) [2016]

DIGITAL CADASTRAL DATA BASE - BOUNDARY INFORMATION:

Based on or contains data provided by the Department of Natural Resources and Mines, Queensland 2017 which gives no warranty in relation to the data (including accuracy, reliability, completeness or suitability) and accepts no liability (including without limitation, liability in negligence) for any loss, damage or costs (including consequential damage) relating to any use of the data.
Accuracy: Bearing & Distance Entry Controlled - 0.1m
© State of Queensland (Department of Natural Resources and Mines) 2017.
Updated data available at <http://qldspatial.information.qld.gov.au/catalogue/> .
Contact DTS Group Pty Ltd for metadata associated with the data hereon.

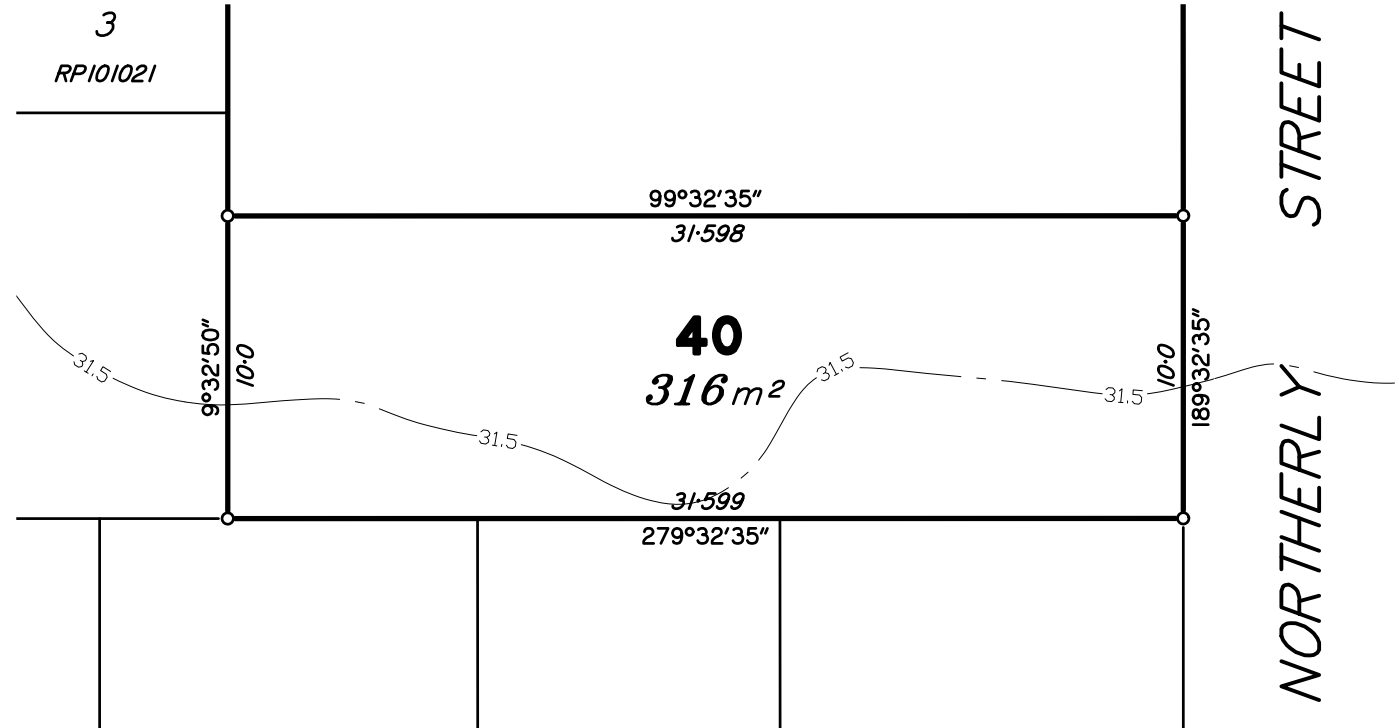

Scale 1:250 – Lengths are in Metres.

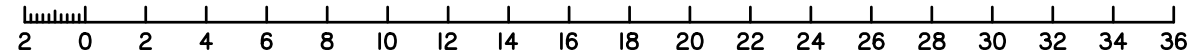



urban planning, surveying
& development






Brisbane
PO Box 3128, West End QLD 4101
Ph: 07 3118 0600
brisbane@dtsqld.com.au

Mackay
PO Box 11711, Mackay Caneland QLD 4740
Ph: 1300 278 783
mackay@dtsqld.com.au

A	ORIGINAL	30/04/18	CW	LM
Issue	Details	Date	Drawn	Checked

DISCLOSURE PLAN MIDDLETON PARK SYNDICATE LIMITED STAGE 2 - "MIDDLETON PARK ESTATE" 420-428 CHAMBERS FLAT ROAD, LOGAN RESERVE
--

Dwg No: A3-5543/40	Issue: A
Project: BNE170254	
File: B170254Dis2.dwg	

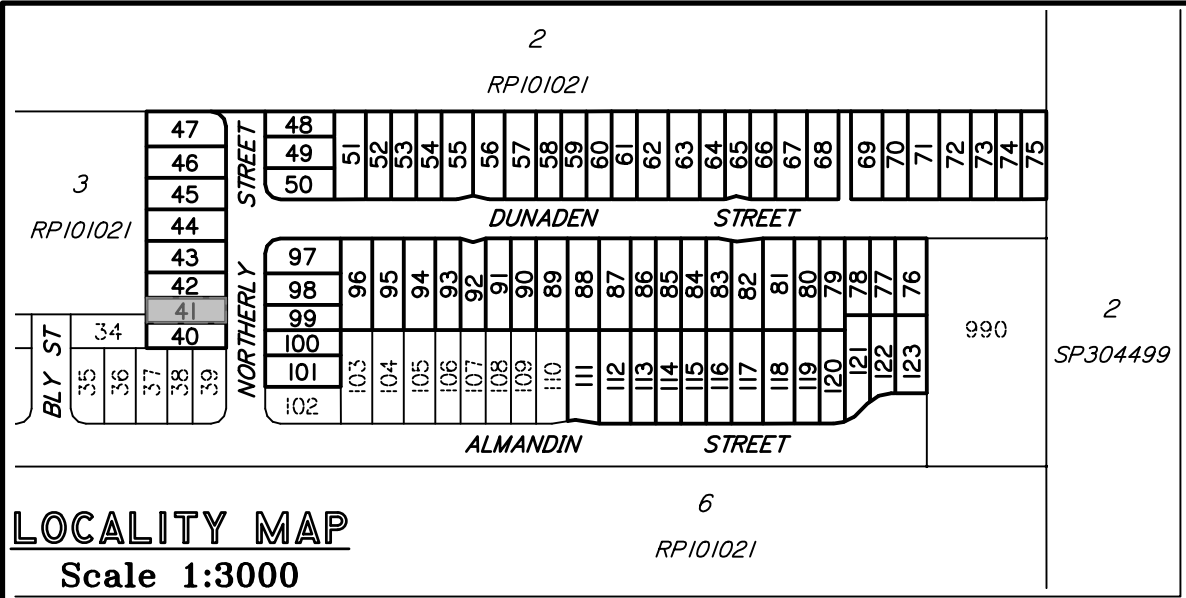

DISCLOSURE PLAN
PROPOSED LOT 41

This plan is to be read in conjunction with the disclosure statement prepared for this lot.

Cancelling part of Lots 4 & 5 on RPI01021
Locality of Logan Reserve


- This note is an integral part of this plan.*
- Development approval for reconfiguring a lot for the proposed lot was granted by Logan City Council on 14/06/2017.*
- Development approval for operational works for proposed lot has not been granted.*
- All dimensions and areas shown are subject to survey.*

Contour Interval – 0.5 metre


Existing Surface Contours derived from Contour Data* below.

* CONTOUR DATA:
Queensland LiDAR Data - SE Queensland 2014 Project
Based on or contains data provided by the State of Queensland (Department of Natural Resources and Mines) [2016]. In consideration of the State permitting use of this data you acknowledge and agree that the State gives no warranty in relation to the data (including accuracy, reliability, completeness, currency or suitability) and accepts no liability (including without limitation, liability in negligence) for any loss, damage or costs (including consequential damage) relating to any use of the data. Data must not be used for direct marketing or used in breach of the privacy laws.
Spatial Accuracy: Vertical Data: 0.3m @ 95% (68% confidence level or 1 sigma), Horizontal Data: 0.8m @ 95% (68% confidence level or 1 sigma)
Acquisition: Airborne Laser Scanning (ALS) data was acquired from a fixed wing aircraft from the 22nd June to 28th October 2014.
© State of Queensland (Department of Natural Resources and Mines) [2016]

DIGITAL CADASTRAL DATA BASE - BOUNDARY INFORMATION:
Based on or contains data provided by the Department of Natural Resources and Mines, Queensland 2017 which gives no warranty in relation to the data (including accuracy, reliability, completeness or suitability) and accepts no liability (including without limitation, liability in negligence) for any loss, damage or costs (including consequential damage) relating to any use of the data.
Accuracy: Bearing & Distance Entry Controlled - 0.1m
© State of Queensland (Department of Natural Resources and Mines) 2017.
Updated data available at <http://qldspatial.information.qld.gov.au/catalogue/> .
Contact DTS Group Pty Ltd for metadata associated with the data hereon.

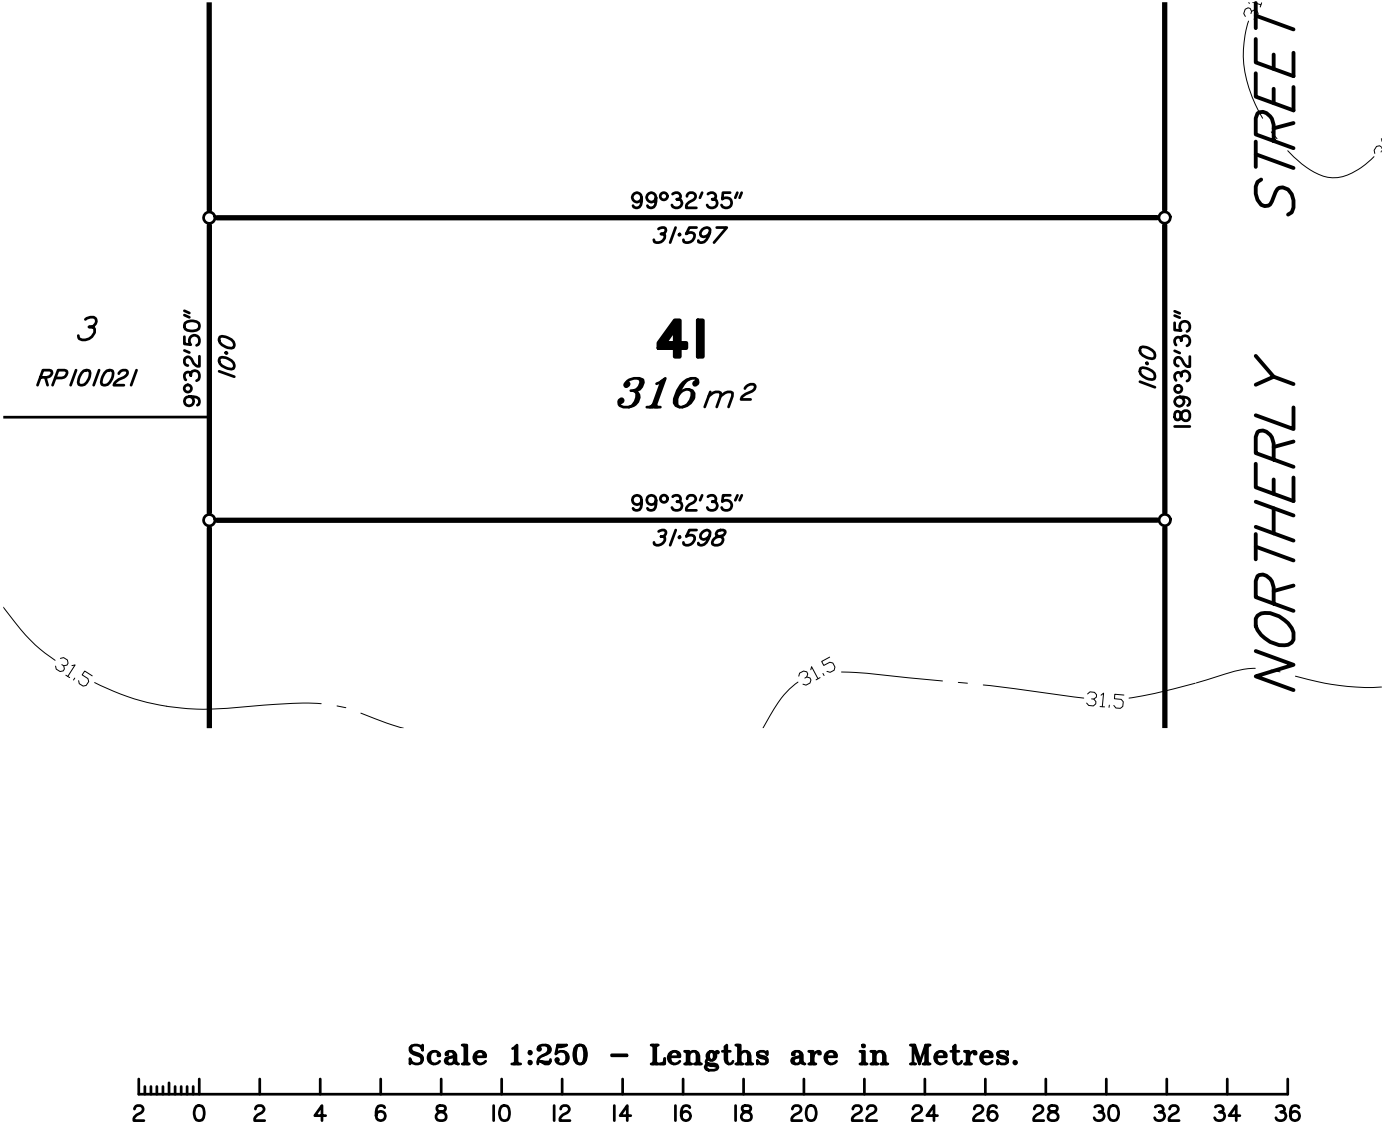

 urban planning, surveying & development Brisbane PO Box 3128, West End QLD 4101 Ph: 07 3118 0600 brisbane@dtsqld.com.au Mackay PO Box 11711, Mackay Caneland QLD 4740 Ph: 1300 278 783 mackay@dtsqld.com.au  www.intlcert.com  www.intlcert.com  www.intlcert.com  www.intlcert.com 	DISCLOSURE PLAN MIDDLETON PARK SYNDICATE LIMITED STAGE 2 - "MIDDLETON PARK ESTATE" 420-428 CHAMBERS FLAT ROAD, LOGAN RESERVE				Dwg No: A3-5543/41	Issue: A
					Project: BNE170254	
					File: B170254Dis2.dwg	
A	ORIGINAL	30/04/18	CW	LM		
Issue	Details	Date	Drawn	Checked		

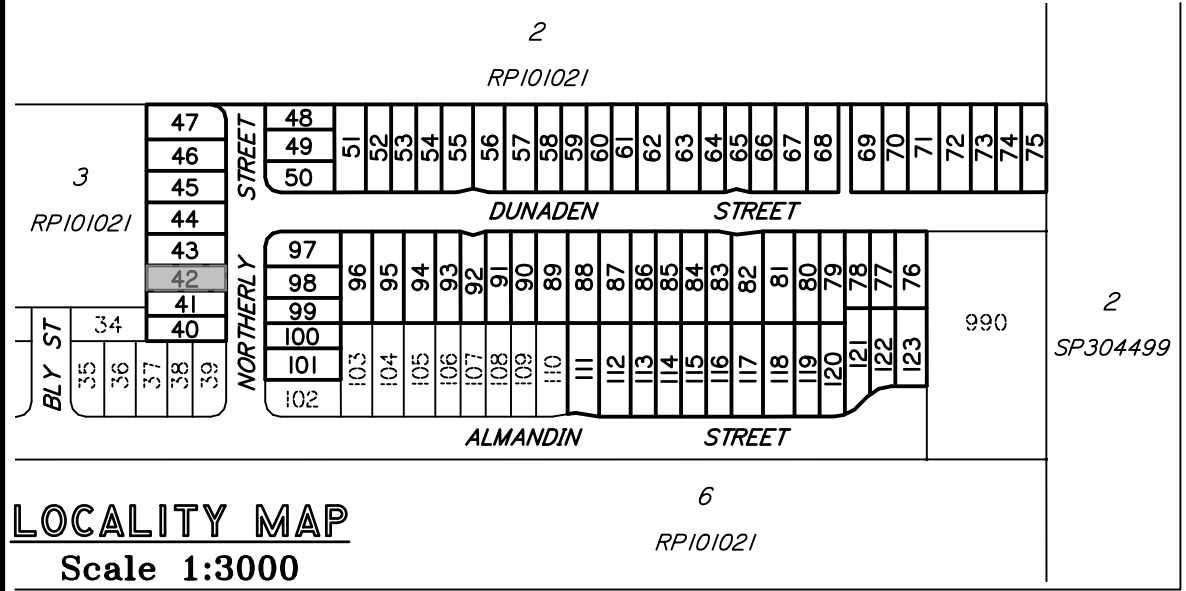

LOCALITY MAP
Scale 1:3000

DISCLOSURE PLAN PROPOSED LOT 42

This plan is to be read in conjunction with the disclosure statement prepared for this lot.

Cancelling part of Lots 4 & 5 on RP101021
Locality of Logan Reserve

- This note is an integral part of this plan.*
- Development approval for reconfiguring a lot for the proposed lot was granted by Logan City Council on 14/06/2017.*
- Development approval for operational works for proposed lot has not been granted.*
- All dimensions and areas shown are subject to survey.*

Contour Interval – 0.5 metre


Existing Surface Contours derived
from Contour Data* below.

* CONTOUR DATA:


Queensland LiDAR Data - SE Queensland 2014 Project
Based on or contains data provided by the State of Queensland (Department of Natural Resources and Mines) [2016]. In consideration of the State permitting use of this data you acknowledge and agree that the State gives no warranty in relation to the data (including accuracy, reliability, completeness, currency or suitability) and accepts no liability (including without limitation, liability in negligence) for any loss, damage or costs (including consequential damage) relating to any use of the data. Data must not be used for direct marketing or used in breach of the privacy laws.
Spatial Accuracy: Vertical Data: 0.3m @ 95% (68% confidence level or 1 sigma), Horizontal Data: 0.8m @ 95% (68% confidence level or 1 sigma)
Acquisition: Airborne Laser Scanning (ALS) data was acquired from a fixed wing aircraft from the 22nd June to 28th October 2014.
© State of Queensland (Department of Natural Resources and Mines) [2016]

DIGITAL CADASTRAL DATA BASE - BOUNDARY INFORMATION:

Based on or contains data provided by the Department of Natural Resources and Mines, Queensland 2017 which gives no warranty in relation to the data (including accuracy, reliability, completeness or suitability) and accepts no liability (including without limitation, liability in negligence) for any loss, damage or costs (including consequential damage) relating to any use of the data.
Accuracy: Bearing & Distance Entry Controlled - 0.1m
© State of Queensland (Department of Natural Resources and Mines) 2017.
Updated data available at <http://qldspatial.information.qld.gov.au/catalogue/> .
Contact DTS Group Pty Ltd for metadata associated with the data hereon.

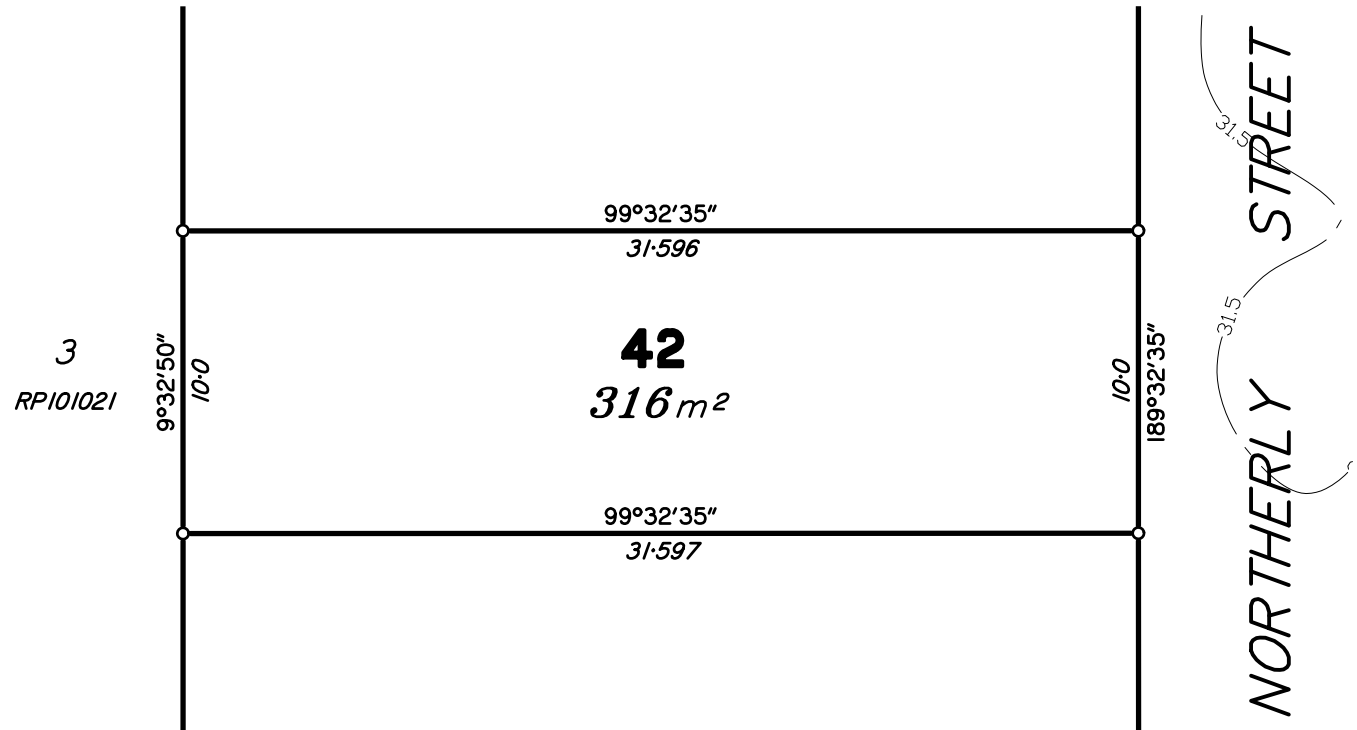

Scale 1:250 – Lengths are in Metres.

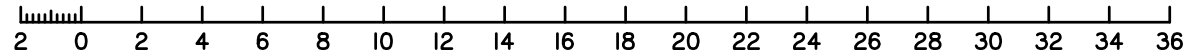



urban planning, surveying
& development



ISO 9001
www.intlcert.com


ISO 14001
www.intlcert.com

Brisbane
PO Box 3128, West End QLD 4101
Ph: 07 3118 0600
brisbane@dtsqld.com.au

Mackay
PO Box 11711, Mackay Caneland QLD 4740
Ph: 1300 278 783
mackay@dtsqld.com.au

A	ORIGINAL	30/04/18	CW	LM
Issue	Details	Date	Drawn	Checked

DISCLOSURE PLAN MIDDLETON PARK SYNDICATE LIMITED STAGE 2 - "MIDDLETON PARK ESTATE" 420-428 CHAMBERS FLAT ROAD, LOGAN RESERVE		Dwg No: A3–5543/ 42	Issue: A
		Project: BNEI70254	
		File: BI70254Dis2.dwg	

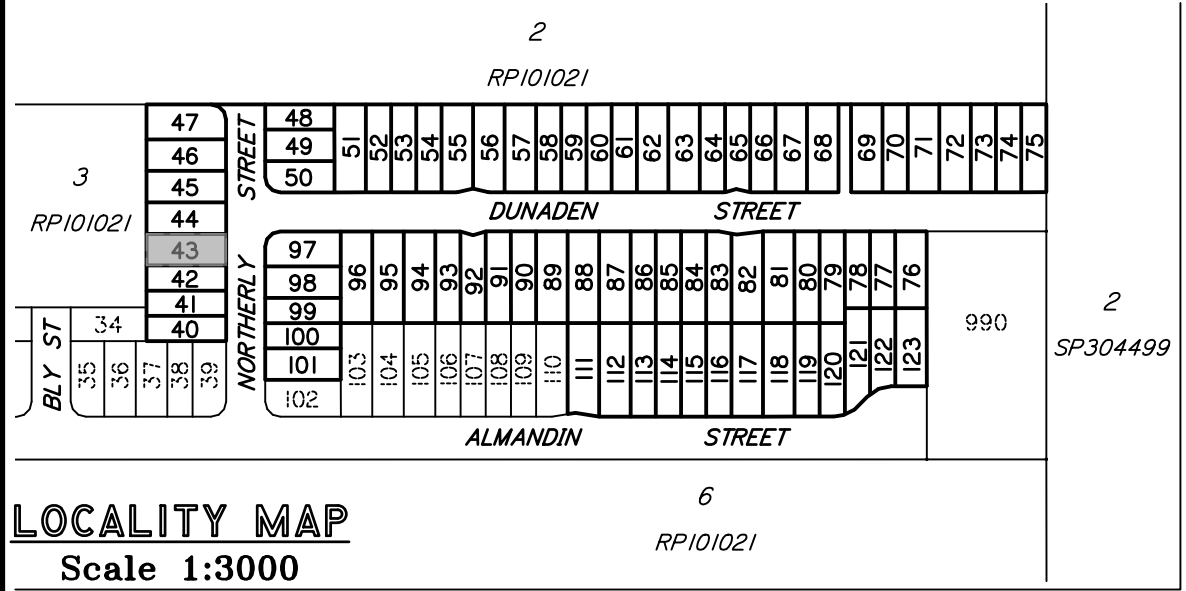

LOCALITY MAP
Scale 1:3000

DISCLOSURE PLAN
PROPOSED LOT 43

This plan is to be read in conjunction with the disclosure statement prepared for this lot.

Cancelling part of Lots 4 & 5 on RP101021
Locality of Logan Reserve

- This note is an integral part of this plan.*
- Development approval for reconfiguring a lot for the proposed lot was granted by Logan City Council on 14/06/2017.*
- Development approval for operational works for proposed lot has not been granted.*
- All dimensions and areas shown are subject to survey.*

Contour Interval – 0.5 metre


Existing Surface Contours derived from Contour Data* below.

* CONTOUR DATA:


Queensland LiDAR Data - SE Queensland 2014 Project
Based on or contains data provided by the State of Queensland (Department of Natural Resources and Mines) [2016]. In consideration of the State permitting use of this data you acknowledge and agree that the State gives no warranty in relation to the data (including accuracy, reliability, completeness, currency or suitability) and accepts no liability (including without limitation, liability in negligence) for any loss, damage or costs (including consequential damage) relating to any use of the data. Data must not be used for direct marketing or used in breach of the privacy laws.
Spatial Accuracy: Vertical Data: 0.3m @ 95% (68% confidence level or 1 sigma), Horizontal Data: 0.8m @ 95% (68% confidence level or 1 sigma)
Acquisition: Airborne Laser Scanning (ALS) data was acquired from a fixed wing aircraft from the 22nd June to 28th October 2014.
© State of Queensland (Department of Natural Resources and Mines) [2016]

DIGITAL CADASTRAL DATA BASE - BOUNDARY INFORMATION:

Based on or contains data provided by the Department of Natural Resources and Mines, Queensland 2017 which gives no warranty in relation to the data (including accuracy, reliability, completeness or suitability) and accepts no liability (including without limitation, liability in negligence) for any loss, damage or costs (including consequential damage) relating to any use of the data.
Accuracy: Bearing & Distance Entry Controlled - 0.1m
© State of Queensland (Department of Natural Resources and Mines) 2017.
Updated data available at <http://qldspatial.information.qld.gov.au/catalogue/> .
Contact DTS Group Pty Ltd for metadata associated with the data hereon.

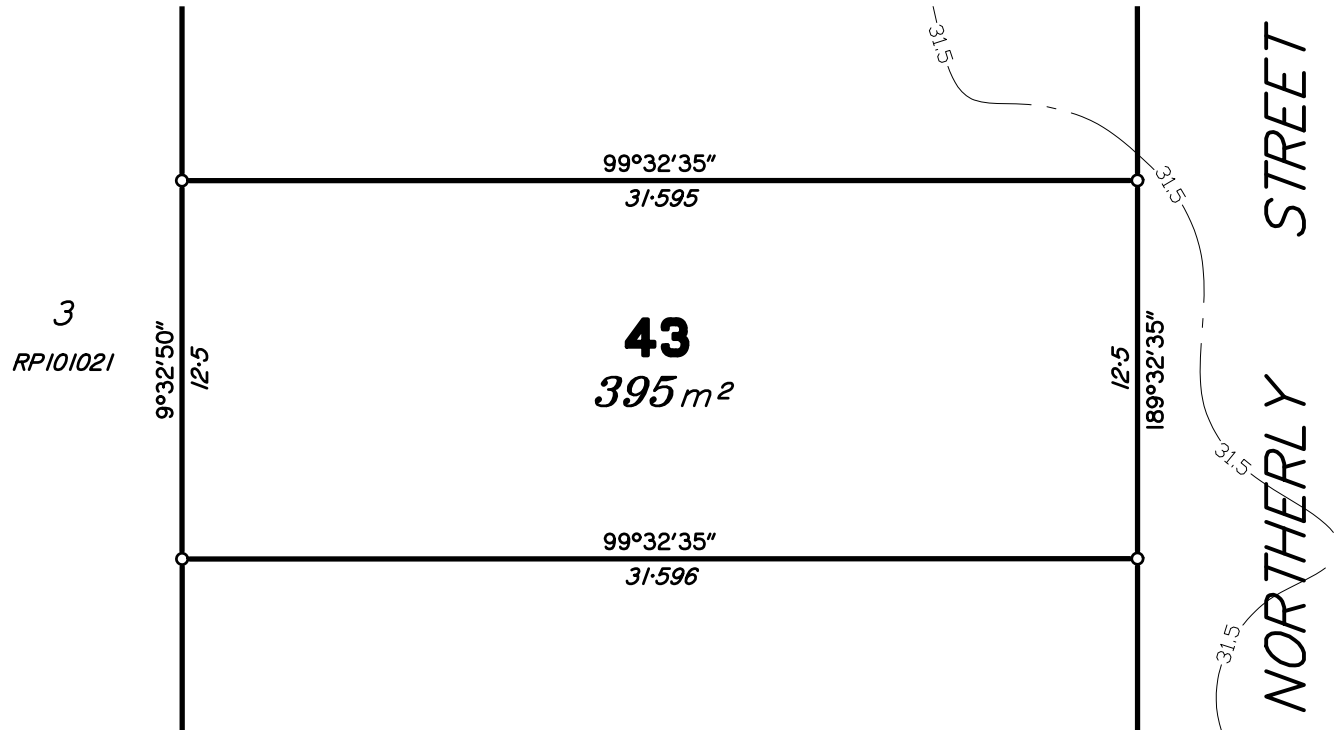

Scale 1:250 – Lengths are in Metres.

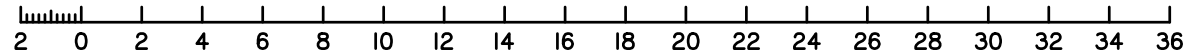



urban planning, surveying
& development



Brisbane
PO Box 3128, West End QLD 4101
Ph: 07 3118 0600
brisbane@dtsqld.com.au

Mackay
PO Box 11711, Mackay Caneland QLD 4740
Ph: 1300 278 783
mackay@dtsqld.com.au

A	ORIGINAL	30/04/18	CW	LM
Issue	Details	Date	Drawn	Checked


DISCLOSURE PLAN

MIDDLETON PARK SYNDICATE LIMITED

STAGE 2 - "MIDDLETON PARK ESTATE"

420-428 CHAMBERS FLAT ROAD, LOGAN RESERVE

Dwg No: A3–5543/ 43	Issue: A
Project: BNE170254	
File: B170254Dis2.dwg	

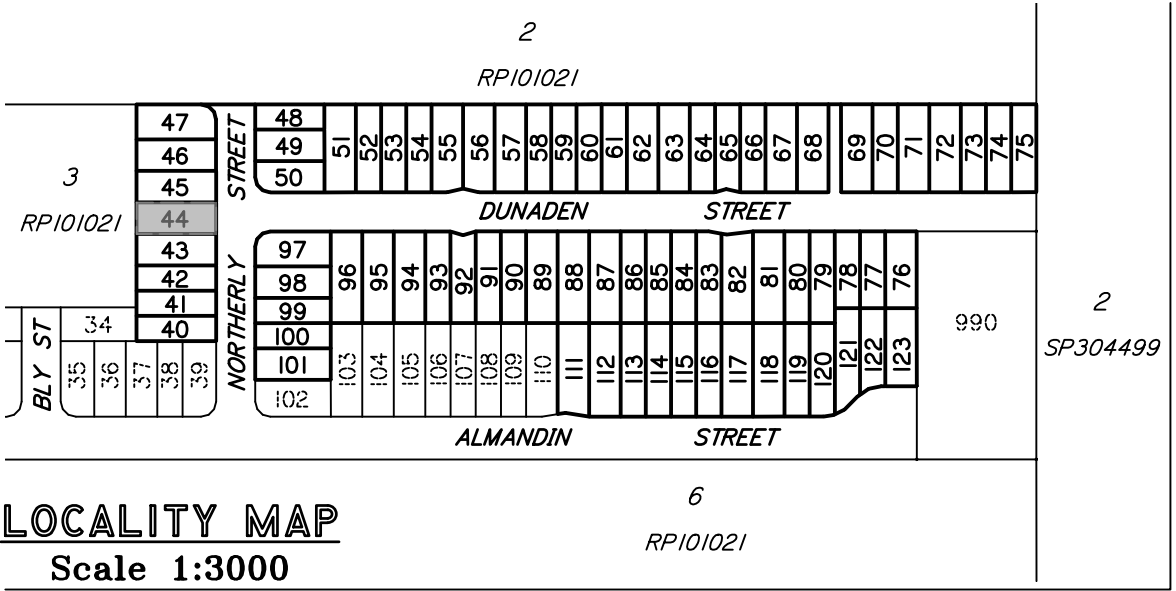

DISCLOSURE PLAN
PROPOSED LOT 44

This plan is to be read in conjunction with the disclosure statement prepared for this lot.

Cancelling part of Lots 4 & 5 on RP101021
Locality of Logan Reserve


- This note is an integral part of this plan.*
- Development approval for reconfiguring a lot for the proposed lot was granted by Logan City Council on 14/06/2017.*
- Development approval for operational works for proposed lot has not been granted.*
- All dimensions and areas shown are subject to survey.*

Contour Interval – 0.5 metre


Existing Surface Contours derived from Contour Data* below.

* CONTOUR DATA:
Queensland LiDAR Data - SE Queensland 2014 Project
Based on or contains data provided by the State of Queensland (Department of Natural Resources and Mines) [2016]. In consideration of the State permitting use of this data you acknowledge and agree that the State gives no warranty in relation to the data (including accuracy, reliability, completeness, currency or suitability) and accepts no liability (including without limitation, liability in negligence) for any loss, damage or costs (including consequential damage) relating to any use of the data. Data must not be used for direct marketing or used in breach of the privacy laws.
Spatial Accuracy: Vertical Data: 0.3m @ 95% (68% confidence level or 1 sigma), Horizontal Data: 0.8m @ 95% (68% confidence level or 1 sigma)
Acquisition: Airborne Laser Scanning (ALS) data was acquired from a fixed wing aircraft from the 22nd June to 28th October 2014.
© State of Queensland (Department of Natural Resources and Mines) [2016]

DIGITAL CADASTRAL DATA BASE - BOUNDARY INFORMATION:
Based on or contains data provided by the Department of Natural Resources and Mines, Queensland 2017 which gives no warranty in relation to the data (including accuracy, reliability, completeness or suitability) and accepts no liability (including without limitation, liability in negligence) for any loss, damage or costs (including consequential damage) relating to any use of the data.
Accuracy: Bearing & Distance Entry Controlled - 0.1m
© State of Queensland (Department of Natural Resources and Mines) 2017.
Updated data available at <http://qldspatial.information.qld.gov.au/catalogue/> .
Contact DTS Group Pty Ltd for metadata associated with the data hereon.

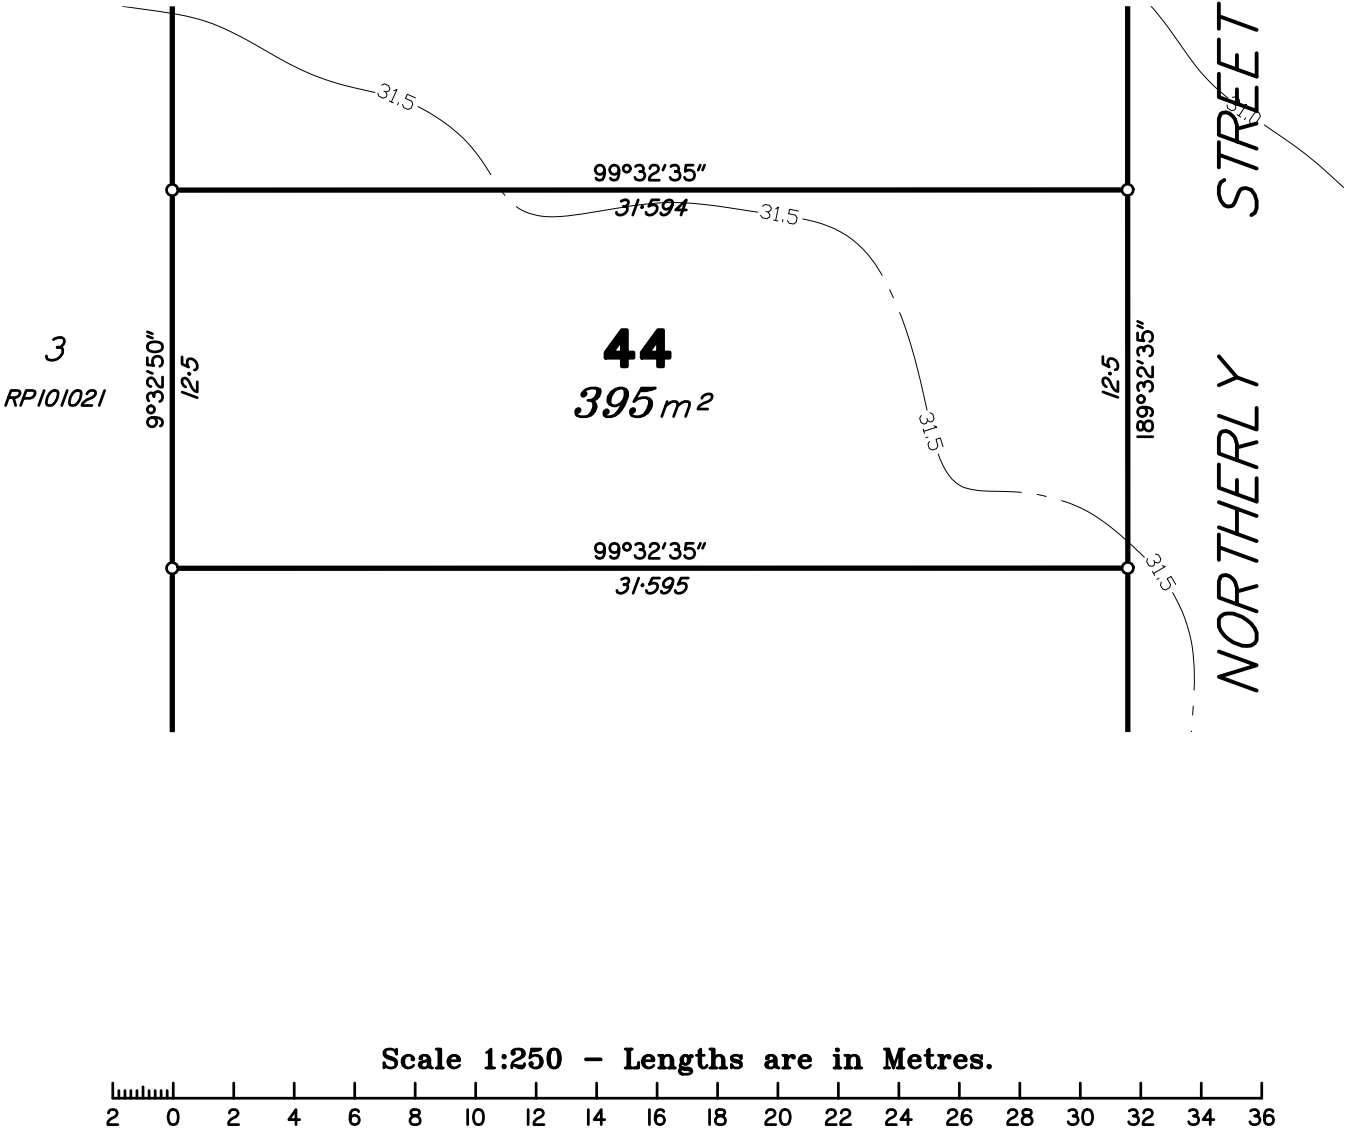

 urban planning, surveying & development Brisbane PO Box 3128, West End QLD 4101 Ph: 07 3118 0600 brisbane@dtsqld.com.au Mackay PO Box 11711, Mackay Caneland QLD 4740 Ph: 1300 278 783 mackay@dtsqld.com.au  www.intlcert.com  www.intlcert.com  www.intlcert.com  www.intlcert.com 	DISCLOSURE PLAN MIDDLETON PARK SYNDICATE LIMITED STAGE 2 - "MIDDLETON PARK ESTATE" 420-428 CHAMBERS FLAT ROAD, LOGAN RESERVE				Dwg No: A3-5543/44	Issue: A
					Project: BNE170254	
					File: B170254Dis2.dwg	
A	ORIGINAL	30/04/18	CW	LM		
Issue	Details	Date	Drawn	Checked		

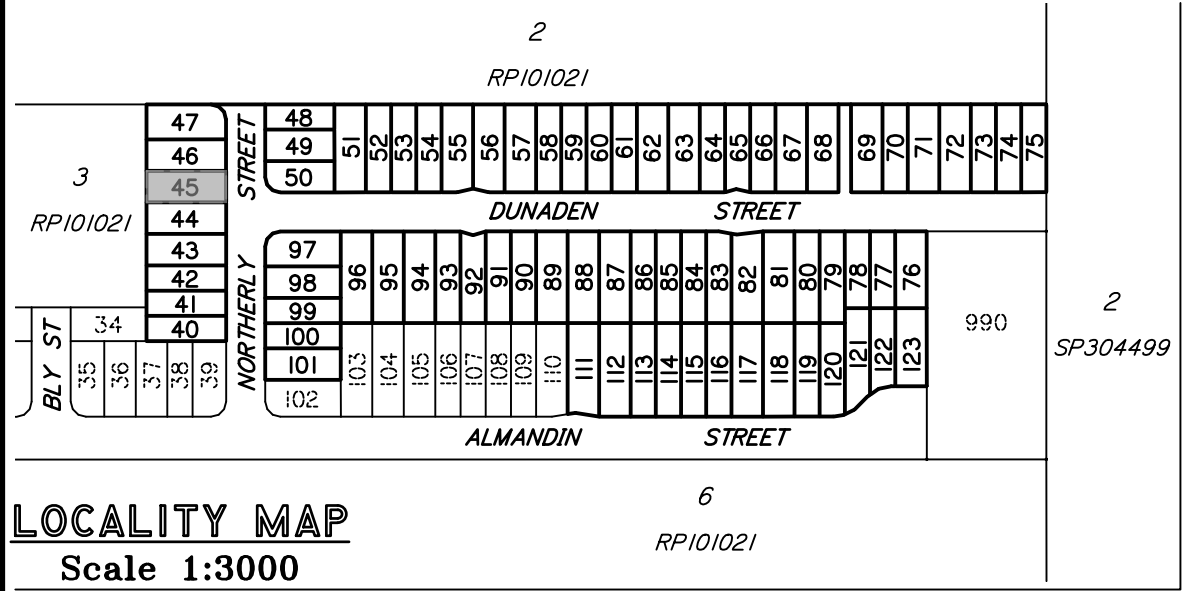

DISCLOSURE PLAN
PROPOSED LOT 45

This plan is to be read in conjunction with the disclosure statement prepared for this lot.

Cancelling part of Lots 4 & 5 on RPI01021
Locality of Logan Reserve



- This note is an integral part of this plan.*
- Development approval for reconfiguring a lot for the proposed lot was granted by Logan City Council on 14/06/2017.*
- Development approval for operational works for proposed lot has not been granted.*
- All dimensions and areas shown are subject to survey.*

Contour Interval – 0.5 metre


Existing Surface Contours derived from Contour Data* below.

* CONTOUR DATA:
Queensland LiDAR Data - SE Queensland 2014 Project
Based on or contains data provided by the State of Queensland (Department of Natural Resources and Mines) [2016]. In consideration of the State permitting use of this data you acknowledge and agree that the State gives no warranty in relation to the data (including accuracy, reliability, completeness, currency or suitability) and accepts no liability (including without limitation, liability in negligence) for any loss, damage or costs (including consequential damage) relating to any use of the data. Data must not be used for direct marketing or used in breach of the privacy laws.
Spatial Accuracy: Vertical Data: 0.3m @ 95% (68% confidence level or 1 sigma), Horizontal Data: 0.8m @ 95% (68% confidence level or 1 sigma)
Acquisition: Airborne Laser Scanning (ALS) data was acquired from a fixed wing aircraft from the 22nd June to 28th October 2014.
© State of Queensland (Department of Natural Resources and Mines) [2016]

DIGITAL CADASTRAL DATA BASE - BOUNDARY INFORMATION:
Based on or contains data provided by the Department of Natural Resources and Mines, Queensland 2017 which gives no warranty in relation to the data (including accuracy, reliability, completeness or suitability) and accepts no liability (including without limitation, liability in negligence) for any loss, damage or costs (including consequential damage) relating to any use of the data.
Accuracy: Bearing & Distance Entry Controlled - 0.1m
© State of Queensland (Department of Natural Resources and Mines) 2017.
Updated data available at <http://qldspatial.information.qld.gov.au/catalogue/> .
Contact DTS Group Pty Ltd for metadata associated with the data hereon.

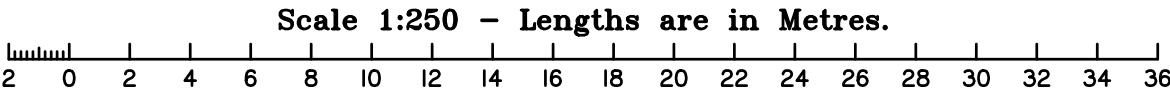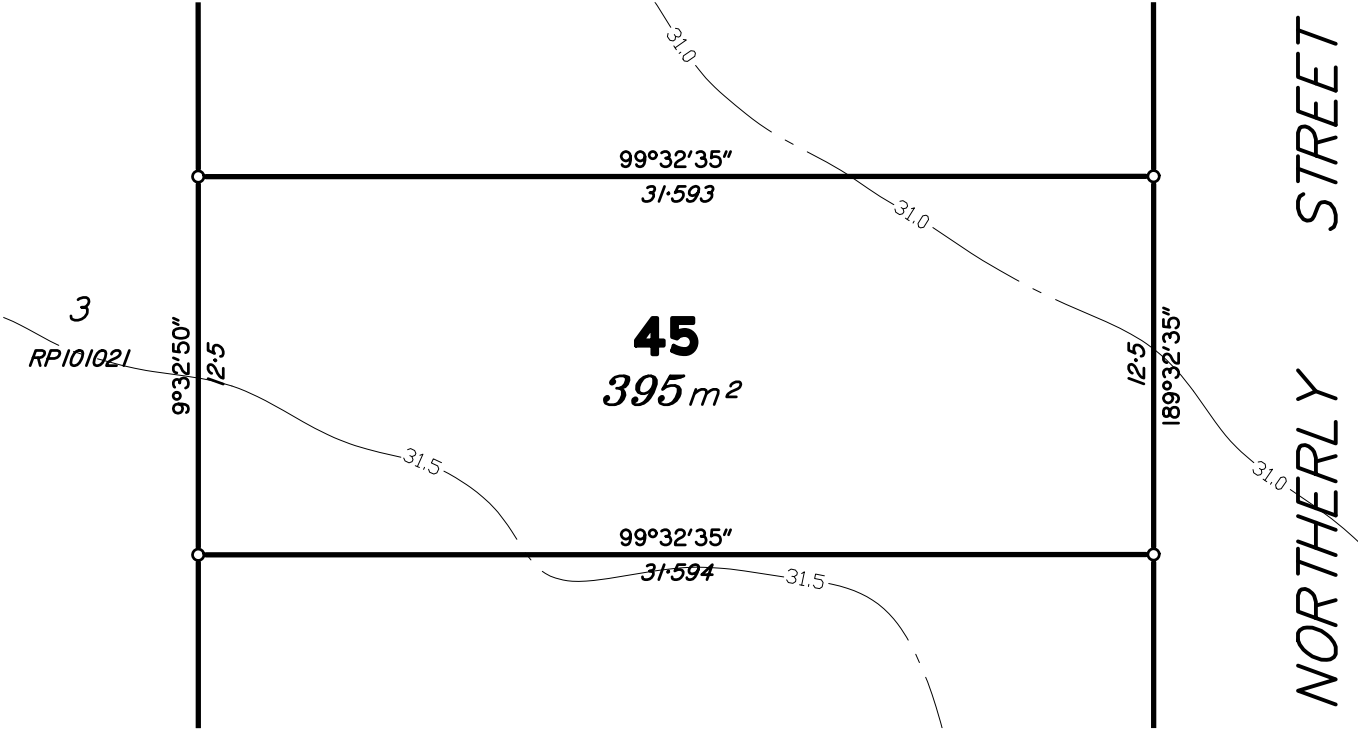

 urban planning, surveying & development Brisbane PO Box 3128, West End QLD 4101 Ph: 07 3118 0600 brisbane@dtsqld.com.au Mackay PO Box 11711, Mackay Caneland QLD 4740 Ph: 1300 278 783 mackay@dtsqld.com.au	 www.intlcert.com		 www.intlcert.com		 www.intlcert.com		 www.intlcert.com				DISCLOSURE PLAN MIDDLETON PARK SYNDICATE LIMITED STAGE 2 - "MIDDLETON PARK ESTATE" 420-428 CHAMBERS FLAT ROAD, LOGAN RESERVE		Dwg No: A3-5543/45	Issue: A
	A		ORIGINAL		30/04/18		CW		LM		Project: BNE170254		File: B170254Dis2.dwg	
	Issue		Details		Date		Drawn		Checked					

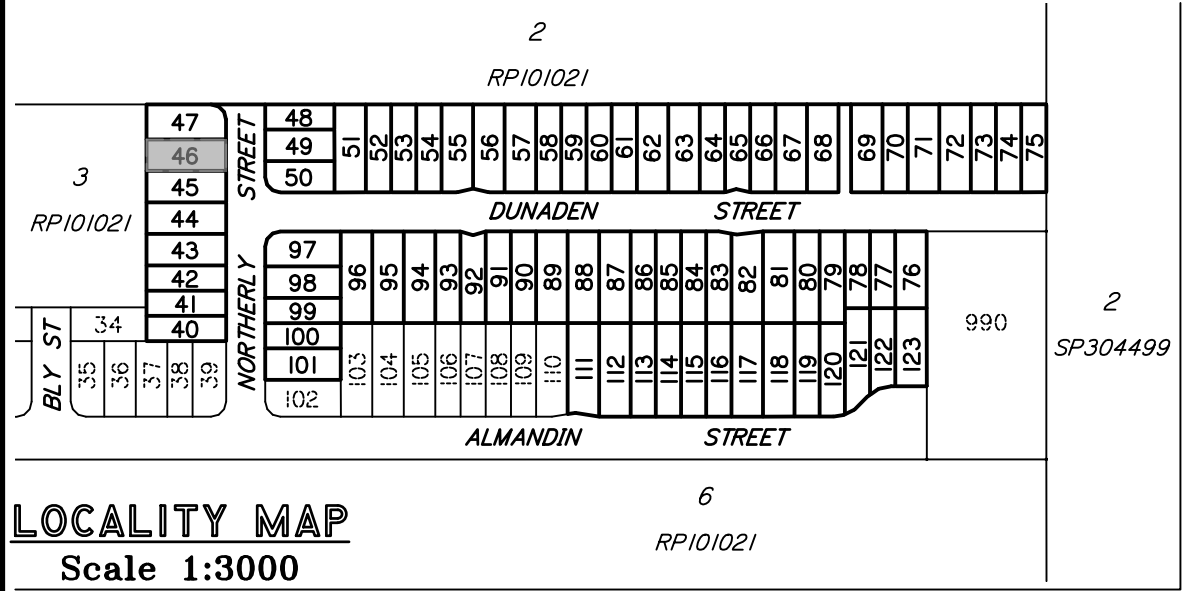

DISCLOSURE PLAN
PROPOSED LOT 46

This plan is to be read in conjunction with the disclosure statement prepared for this lot.

Cancelling part of Lots 4 & 5 on RPI01021
Locality of Logan Reserve



- This note is an integral part of this plan.*
- Development approval for reconfiguring a lot for the proposed lot was granted by Logan City Council on 14/06/2017.*
- Development approval for operational works for proposed lot has not been granted.*
- All dimensions and areas shown are subject to survey.*

Contour Interval – 0.5 metre


Existing Surface Contours derived from Contour Data* below.

* CONTOUR DATA:
Queensland LiDAR Data - SE Queensland 2014 Project
Based on or contains data provided by the State of Queensland (Department of Natural Resources and Mines) [2016]. In consideration of the State permitting use of this data you acknowledge and agree that the State gives no warranty in relation to the data (including accuracy, reliability, completeness, currency or suitability) and accepts no liability (including without limitation, liability in negligence) for any loss, damage or costs (including consequential damage) relating to any use of the data. Data must not be used for direct marketing or used in breach of the privacy laws.
Spatial Accuracy: Vertical Data: 0.3m @ 95% (68% confidence level or 1 sigma), Horizontal Data: 0.8m @ 95% (68% confidence level or 1 sigma)
Acquisition: Airborne Laser Scanning (ALS) data was acquired from a fixed wing aircraft from the 22nd June to 28th October 2014.
© State of Queensland (Department of Natural Resources and Mines) [2016]

DIGITAL CADASTRAL DATA BASE - BOUNDARY INFORMATION:
Based on or contains data provided by the Department of Natural Resources and Mines, Queensland 2017 which gives no warranty in relation to the data (including accuracy, reliability, completeness or suitability) and accepts no liability (including without limitation, liability in negligence) for any loss, damage or costs (including consequential damage) relating to any use of the data.
Accuracy: Bearing & Distance Entry Controlled - 0.1m
© State of Queensland (Department of Natural Resources and Mines) 2017.
Updated data available at <http://qldspatial.information.qld.gov.au/catalogue/> .
Contact DTS Group Pty Ltd for metadata associated with the data hereon.

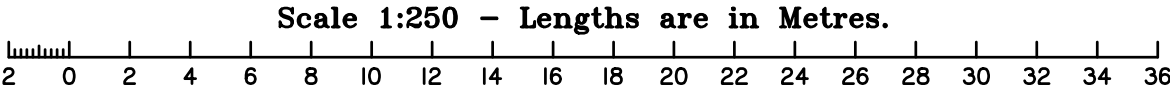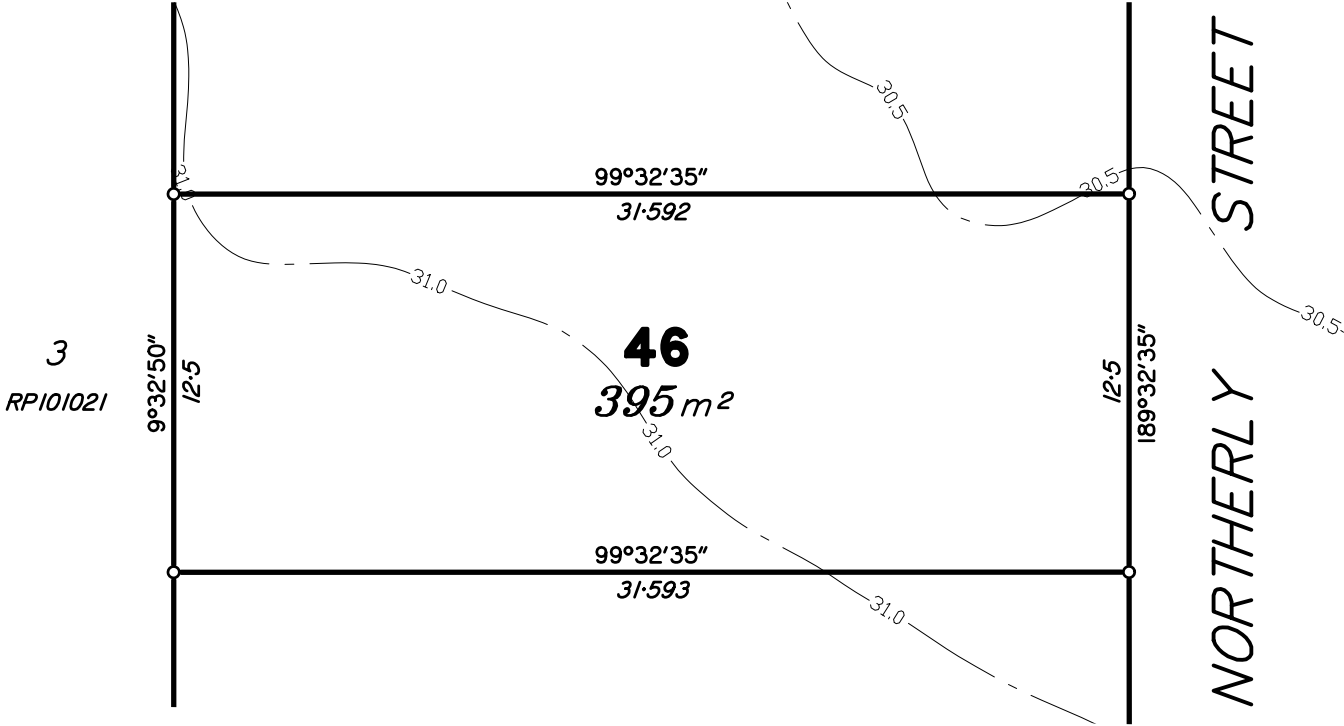

 urban planning, surveying & development Brisbane PO Box 3128, West End QLD 4101 Ph: 07 3118 0600 brisbane@dtsqld.com.au Mackay PO Box 11711, Mackay Caneland QLD 4740 Ph: 1300 278 783 mackay@dtsqld.com.au     	DISCLOSURE PLAN MIDDLETON PARK SYNDICATE LIMITED STAGE 2 - "MIDDLETON PARK ESTATE" 420-428 CHAMBERS FLAT ROAD, LOGAN RESERVE				Dwg No: A3–5543/ 46	Issue: A
					Project: BNEI70254	
					File: BI70254Dis2.dwg	
A	ORIGINAL	30/04/18	CW	LM		
Issue	Details	Date	Drawn	Checked		

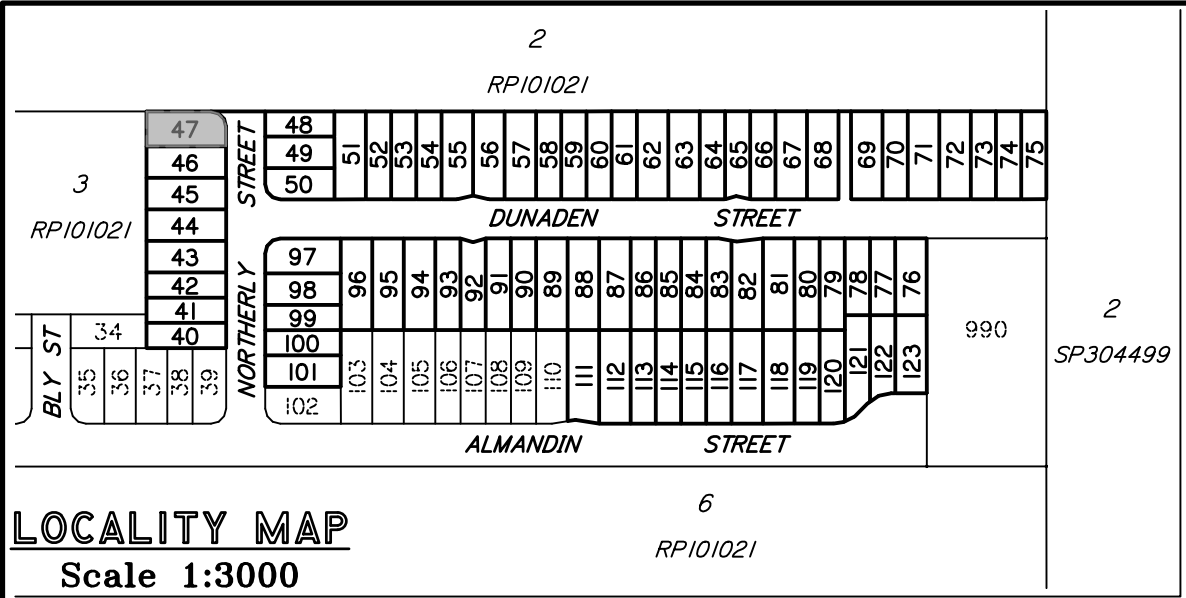

LOCALITY MAP
Scale 1:3000

DISCLOSURE PLAN PROPOSED LOT 47

This plan is to be read in conjunction with the disclosure statement prepared for this lot.

Cancelling part of Lots 4 & 5 on RP101021
Locality of Logan Reserve

- This note is an integral part of this plan.*
- Development approval for reconfiguring a lot for the proposed lot was granted by Logan City Council on 14/06/2017.*
- Development approval for operational works for proposed lot has not been granted.*
- All dimensions and areas shown are subject to survey.*

Contour Interval – 0.5 metre


Existing Surface Contours derived
from Contour Data* below.

* CONTOUR DATA:


Queensland LiDAR Data - SE Queensland 2014 Project
Based on or contains data provided by the State of Queensland (Department of Natural Resources and Mines) [2016]. In consideration of the State permitting use of this data you acknowledge and agree that the State gives no warranty in relation to the data (including accuracy, reliability, completeness, currency or suitability) and accepts no liability (including without limitation, liability in negligence) for any loss, damage or costs (including consequential damage) relating to any use of the data. Data must not be used for direct marketing or used in breach of the privacy laws.
Spatial Accuracy: Vertical Data: 0.3m @ 95% (68% confidence level or 1 sigma), Horizontal Data: 0.8m @ 95% (68% confidence level or 1 sigma)
Acquisition: Airborne Laser Scanning (ALS) data was acquired from a fixed wing aircraft from the 22nd June to 28th October 2014.
© State of Queensland (Department of Natural Resources and Mines) [2016]

DIGITAL CADASTRAL DATA BASE - BOUNDARY INFORMATION:

Based on or contains data provided by the Department of Natural Resources and Mines, Queensland 2017 which gives no warranty in relation to the data (including accuracy, reliability, completeness or suitability) and accepts no liability (including without limitation, liability in negligence) for any loss, damage or costs (including consequential damage) relating to any use of the data.
Accuracy: Bearing & Distance Entry Controlled - 0.1m
© State of Queensland (Department of Natural Resources and Mines) 2017.
Updated data available at <http://qldspatial.information.qld.gov.au/catalogue/>.
Contact DTS Group Pty Ltd for metadata associated with the data hereon.

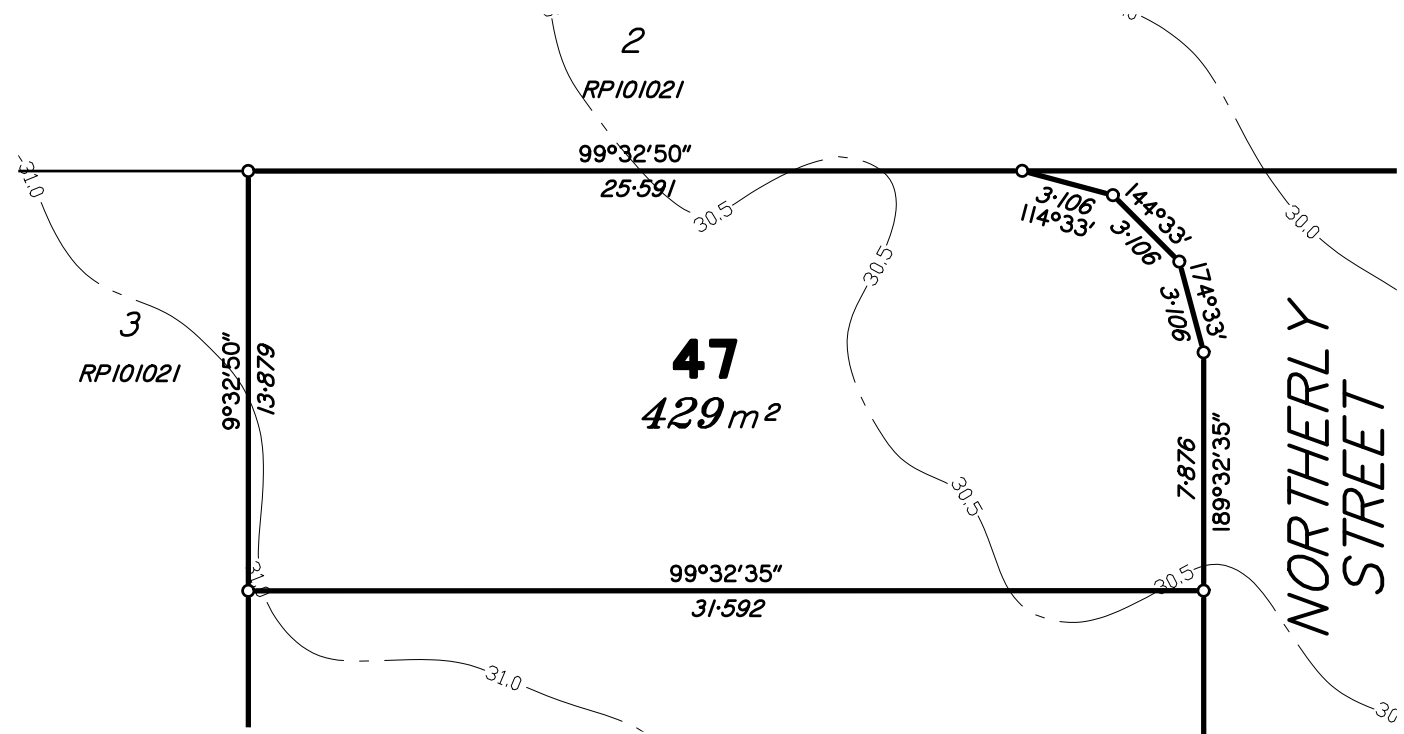

Scale 1:250 – Lengths are in Metres.

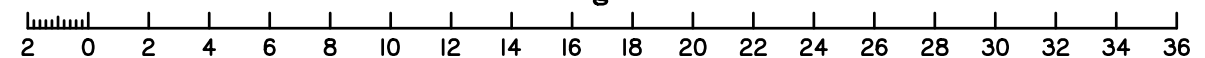



urban planning, surveying
& development



www.intlcert.com



www.intlcert.com



www.intlcert.com



www.intlcert.com



www.intlcert.com


Brisbane
PO Box 3128, West End QLD 4101
Ph: 07 3118 0600
brisbane@dtsqld.com.au

Mackay
PO Box 11711, Mackay Caneland QLD 4740
Ph: 1300 278 783
mackay@dtsqld.com.au

A	ORIGINAL	30/04/18	CW	LM
Issue	Details	Date	Drawn	Checked

DISCLOSURE PLAN MIDDLETON PARK SYNDICATE LIMITED STAGE 2 - "MIDDLETON PARK ESTATE" 420-428 CHAMBERS FLAT ROAD, LOGAN RESERVE

Dwg No: A3-5543/47	Issue: A
Project: BNE170254	
File: B170254Dis2.dwg	

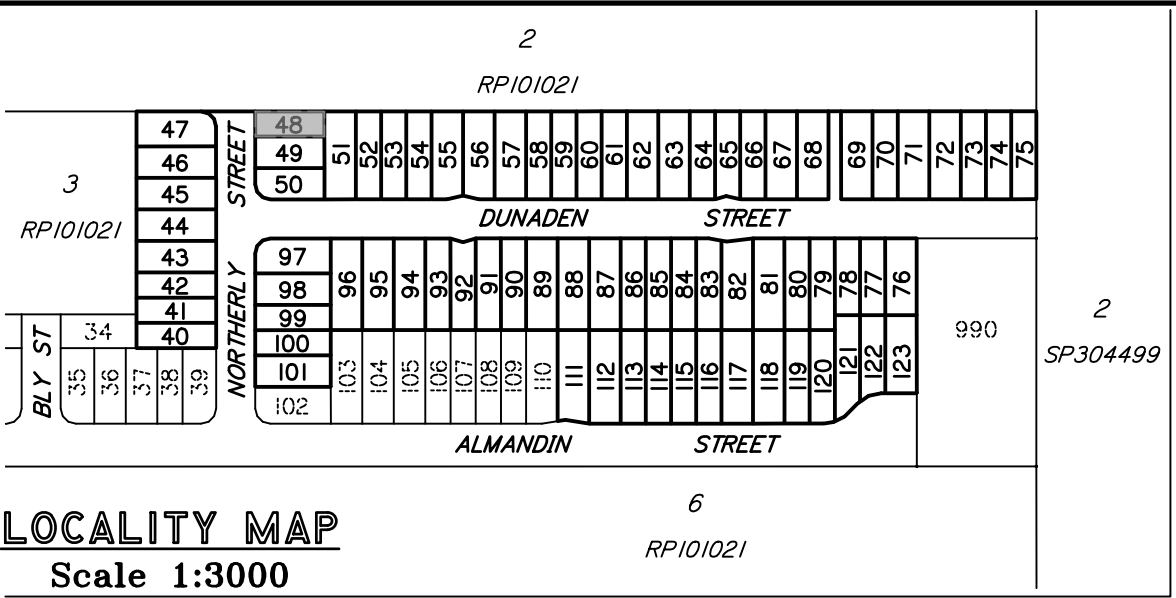

DISCLOSURE PLAN
PROPOSED LOT 48

This plan is to be read in conjunction with the disclosure statement prepared for this lot.

Cancelling part of Lots 4 & 5 on RPI01021
Locality of Logan Reserve



- This note is an integral part of this plan.*
- Development approval for reconfiguring a lot for the proposed lot was granted by Logan City Council on 14/06/2017.*
- Development approval for operational works for proposed lot has not been granted.*
- All dimensions and areas shown are subject to survey.*

Contour Interval – 0.5 metre


Existing Surface Contours derived from Contour Data* below.

* CONTOUR DATA:
Queensland LiDAR Data - SE Queensland 2014 Project
Based on or contains data provided by the State of Queensland (Department of Natural Resources and Mines) [2016]. In consideration of the State permitting use of this data you acknowledge and agree that the State gives no warranty in relation to the data (including accuracy, reliability, completeness, currency or suitability) and accepts no liability (including without limitation, liability in negligence) for any loss, damage or costs (including consequential damage) relating to any use of the data. Data must not be used for direct marketing or used in breach of the privacy laws.
Spatial Accuracy: Vertical Data: 0.3m @ 95% (68% confidence level or 1 sigma), Horizontal Data: 0.8m @ 95% (68% confidence level or 1 sigma)
Acquisition: Airborne Laser Scanning (ALS) data was acquired from a fixed wing aircraft from the 22nd June to 28th October 2014.
© State of Queensland (Department of Natural Resources and Mines) [2016]

DIGITAL CADASTRAL DATA BASE - BOUNDARY INFORMATION:
Based on or contains data provided by the Department of Natural Resources and Mines, Queensland 2017 which gives no warranty in relation to the data (including accuracy, reliability, completeness or suitability) and accepts no liability (including without limitation, liability in negligence) for any loss, damage or costs (including consequential damage) relating to any use of the data.
Accuracy: Bearing & Distance Entry Controlled - 0.1m
© State of Queensland (Department of Natural Resources and Mines) 2017.
Updated data available at <http://qldspatial.information.qld.gov.au/catalogue/> .
Contact DTS Group Pty Ltd for metadata associated with the data hereon.

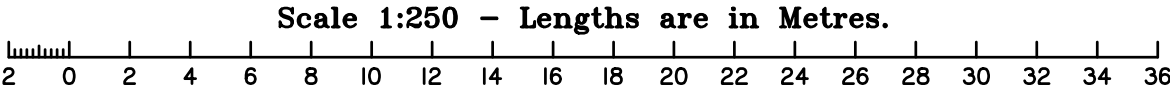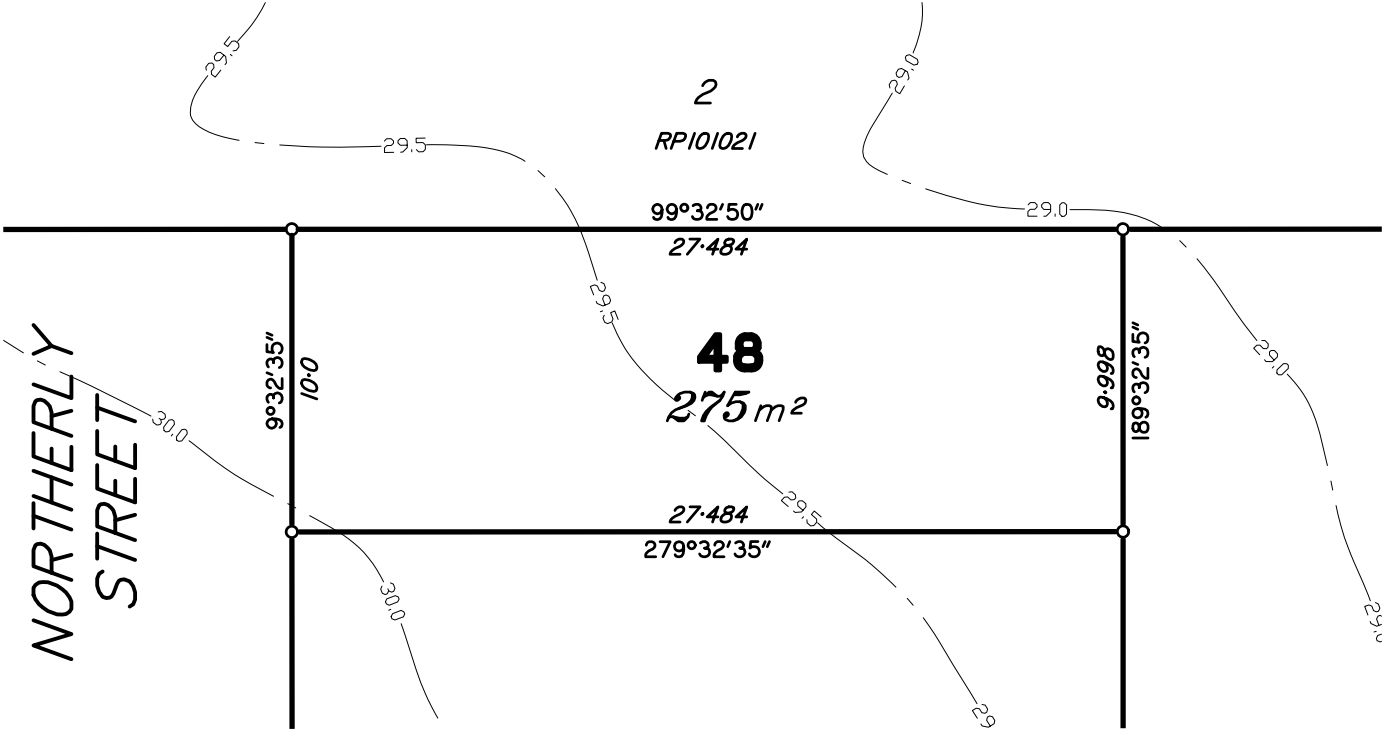

 urban planning, surveying & development Brisbane PO Box 3128, West End QLD 4101 Ph: 07 3118 0600 brisbane@dtsqld.com.au Mackay PO Box 11711, Mackay Caneland QLD 4740 Ph: 1300 278 783 mackay@dtsqld.com.au  www.intlcert.com  www.intlcert.com  www.intlcert.com  www.intlcert.com 	A	ORIGINAL	30/04/18	CW	LM	DISCLOSURE PLAN MIDDLETON PARK SYNDICATE LIMITED STAGE 2 - "MIDDLETON PARK ESTATE" 420-428 CHAMBERS FLAT ROAD, LOGAN RESERVE	Dwg No: A3–5543/ 48	Issue: A
							Project: BNEI70254	
							File: BI70254Dis2.dwg	
Issue		Details	Date	Drawn	Checked			

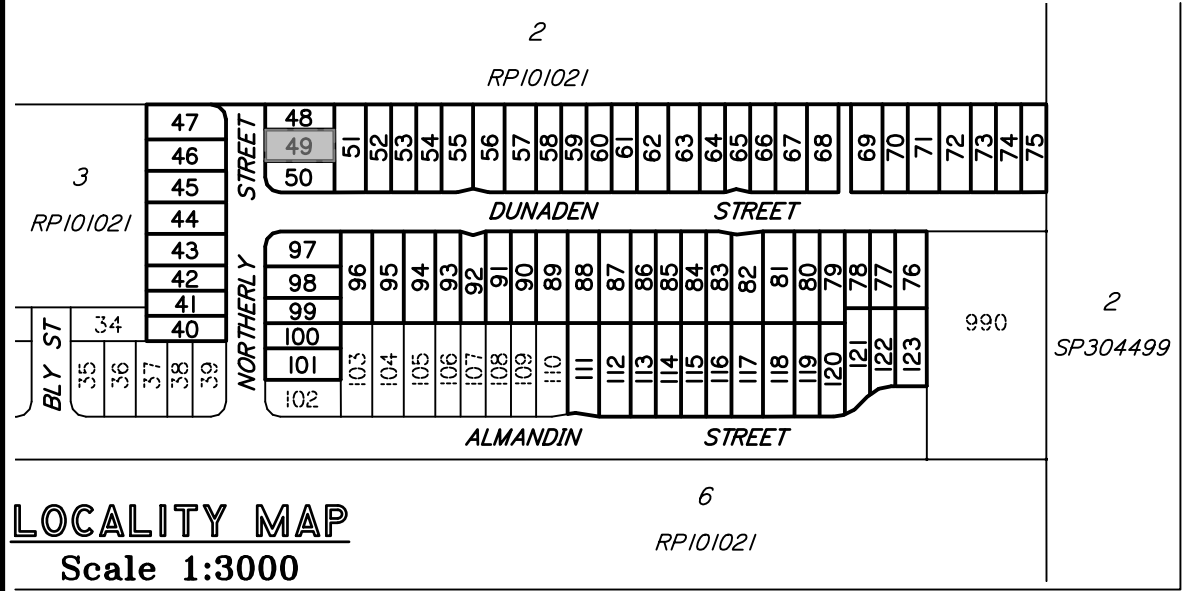

DISCLOSURE PLAN
PROPOSED LOT 49

This plan is to be read in conjunction with the disclosure statement prepared for this lot.

Cancelling part of Lots 4 & 5 on RPI01021
Locality of Logan Reserve


- This note is an integral part of this plan.*
- Development approval for reconfiguring a lot for the proposed lot was granted by Logan City Council on 14/06/2017.*
- Development approval for operational works for proposed lot has not been granted.*
- All dimensions and areas shown are subject to survey.*


Contour Interval – 0.5 metre

Existing Surface Contours derived from Contour Data* below.

* CONTOUR DATA:
Queensland LiDAR Data - SE Queensland 2014 Project
Based on or contains data provided by the State of Queensland (Department of Natural Resources and Mines) [2016]. In consideration of the State permitting use of this data you acknowledge and agree that the State gives no warranty in relation to the data (including accuracy, reliability, completeness, currency or suitability) and accepts no liability (including without limitation, liability in negligence) for any loss, damage or costs (including consequential damage) relating to any use of the data. Data must not be used for direct marketing or used in breach of the privacy laws.
Spatial Accuracy: Vertical Data: 0.3m @ 95% (68% confidence level or 1 sigma), Horizontal Data: 0.8m @ 95% (68% confidence level or 1 sigma)
Acquisition: Airborne Laser Scanning (ALS) data was acquired from a fixed wing aircraft from the 22nd June to 28th October 2014.
© State of Queensland (Department of Natural Resources and Mines) [2016]

DIGITAL CADASTRAL DATA BASE - BOUNDARY INFORMATION:
Based on or contains data provided by the Department of Natural Resources and Mines, Queensland 2017 which gives no warranty in relation to the data (including accuracy, reliability, completeness or suitability) and accepts no liability (including without limitation, liability in negligence) for any loss, damage or costs (including consequential damage) relating to any use of the data.
Accuracy: Bearing & Distance Entry Controlled - 0.1m
© State of Queensland (Department of Natural Resources and Mines) 2017.
Updated data available at <http://qldspatial.information.qld.gov.au/catalogue/> .
Contact DTS Group Pty Ltd for metadata associated with the data hereon.

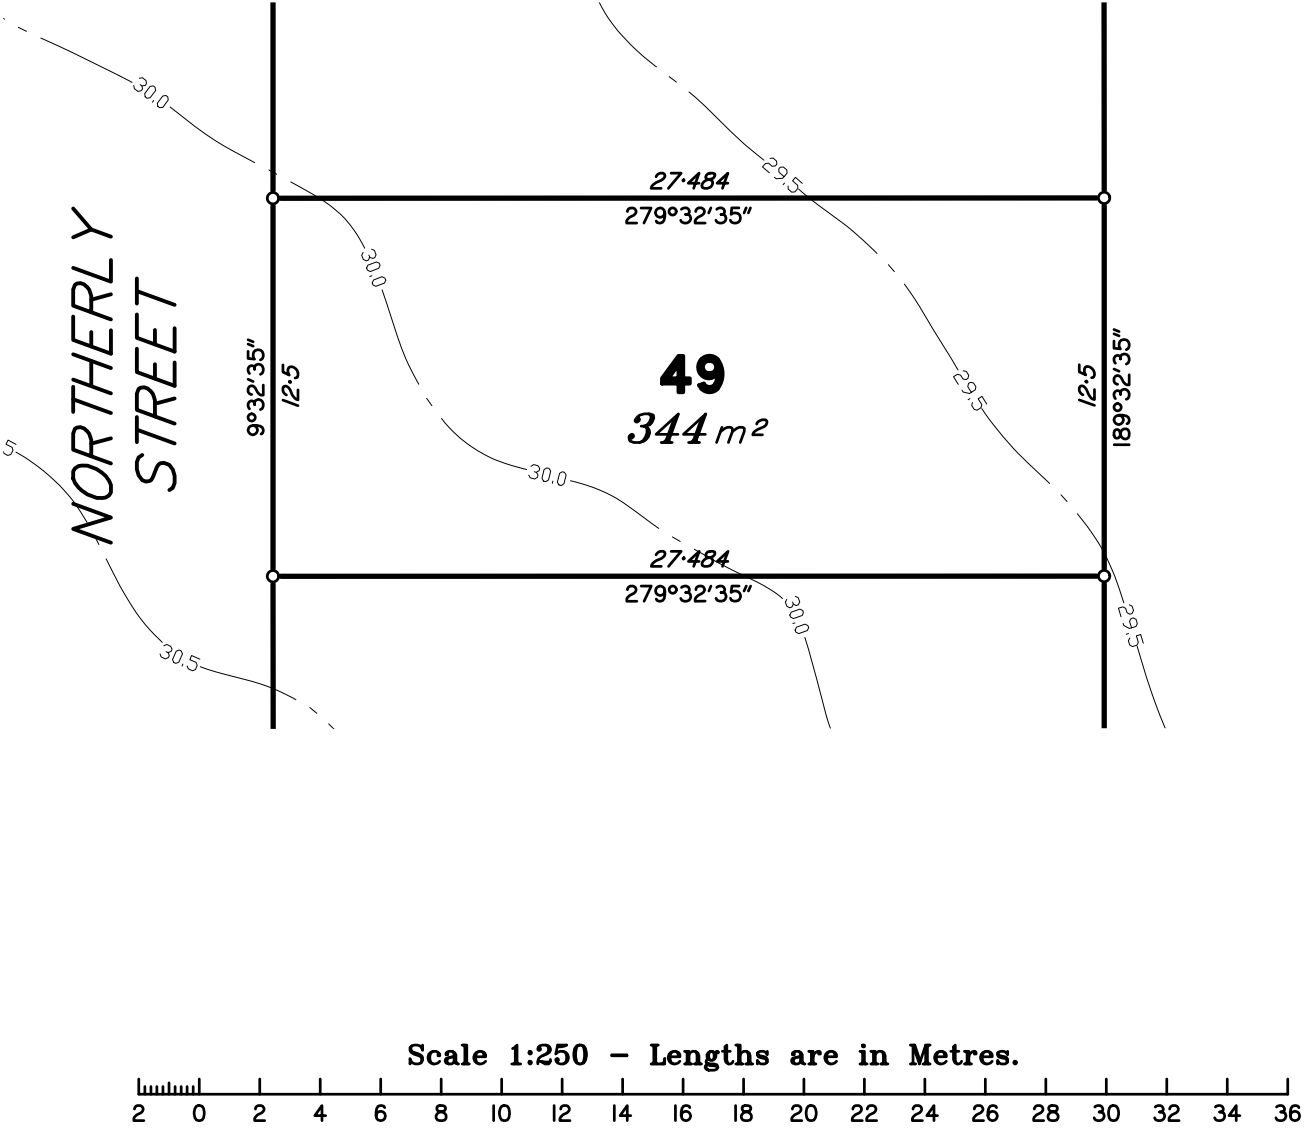

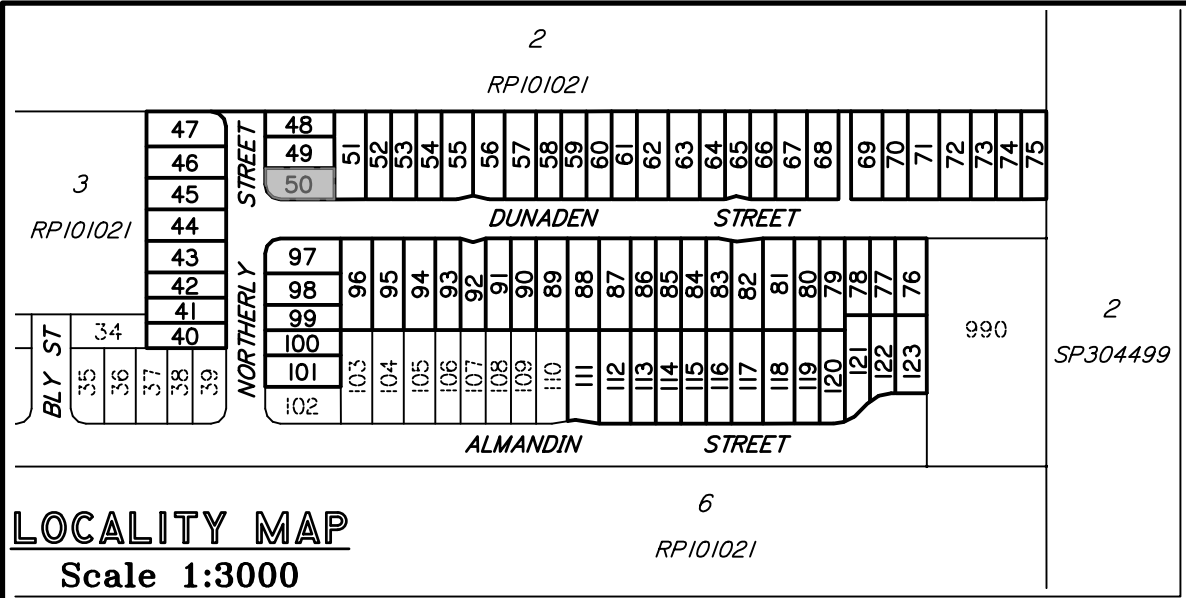

DISCLOSURE PLAN
PROPOSED LOT 50

This plan is to be read in conjunction with the disclosure statement prepared for this lot.

Cancelling part of Lots 4 & 5 on RP101021
Locality of Logan Reserve


- This note is an integral part of this plan.*
- Development approval for reconfiguring a lot for the proposed lot was granted by Logan City Council on 14/06/2017.*
- Development approval for operational works for proposed lot has not been granted.*
- All dimensions and areas shown are subject to survey.*

Contour Interval – 0.5 metre


Existing Surface Contours derived from Contour Data* below.

* CONTOUR DATA:
Queensland LiDAR Data - SE Queensland 2014 Project
Based on or contains data provided by the State of Queensland (Department of Natural Resources and Mines) [2016]. In consideration of the State permitting use of this data you acknowledge and agree that the State gives no warranty in relation to the data (including accuracy, reliability, completeness, currency or suitability) and accepts no liability (including without limitation, liability in negligence) for any loss, damage or costs (including consequential damage) relating to any use of the data. Data must not be used for direct marketing or used in breach of the privacy laws.
Spatial Accuracy: Vertical Data: 0.3m @ 95% (68% confidence level or 1 sigma), Horizontal Data: 0.8m @ 95% (68% confidence level or 1 sigma)
Acquisition: Airborne Laser Scanning (ALS) data was acquired from a fixed wing aircraft from the 22nd June to 28th October 2014.
© State of Queensland (Department of Natural Resources and Mines) [2016]

DIGITAL CADASTRAL DATA BASE - BOUNDARY INFORMATION:
Based on or contains data provided by the Department of Natural Resources and Mines, Queensland 2017 which gives no warranty in relation to the data (including accuracy, reliability, completeness or suitability) and accepts no liability (including without limitation, liability in negligence) for any loss, damage or costs (including consequential damage) relating to any use of the data.
Accuracy: Bearing & Distance Entry Controlled - 0.1m
© State of Queensland (Department of Natural Resources and Mines) 2017.
Updated data available at <http://qldspatial.information.qld.gov.au/catalogue/> .
Contact DTS Group Pty Ltd for metadata associated with the data hereon.

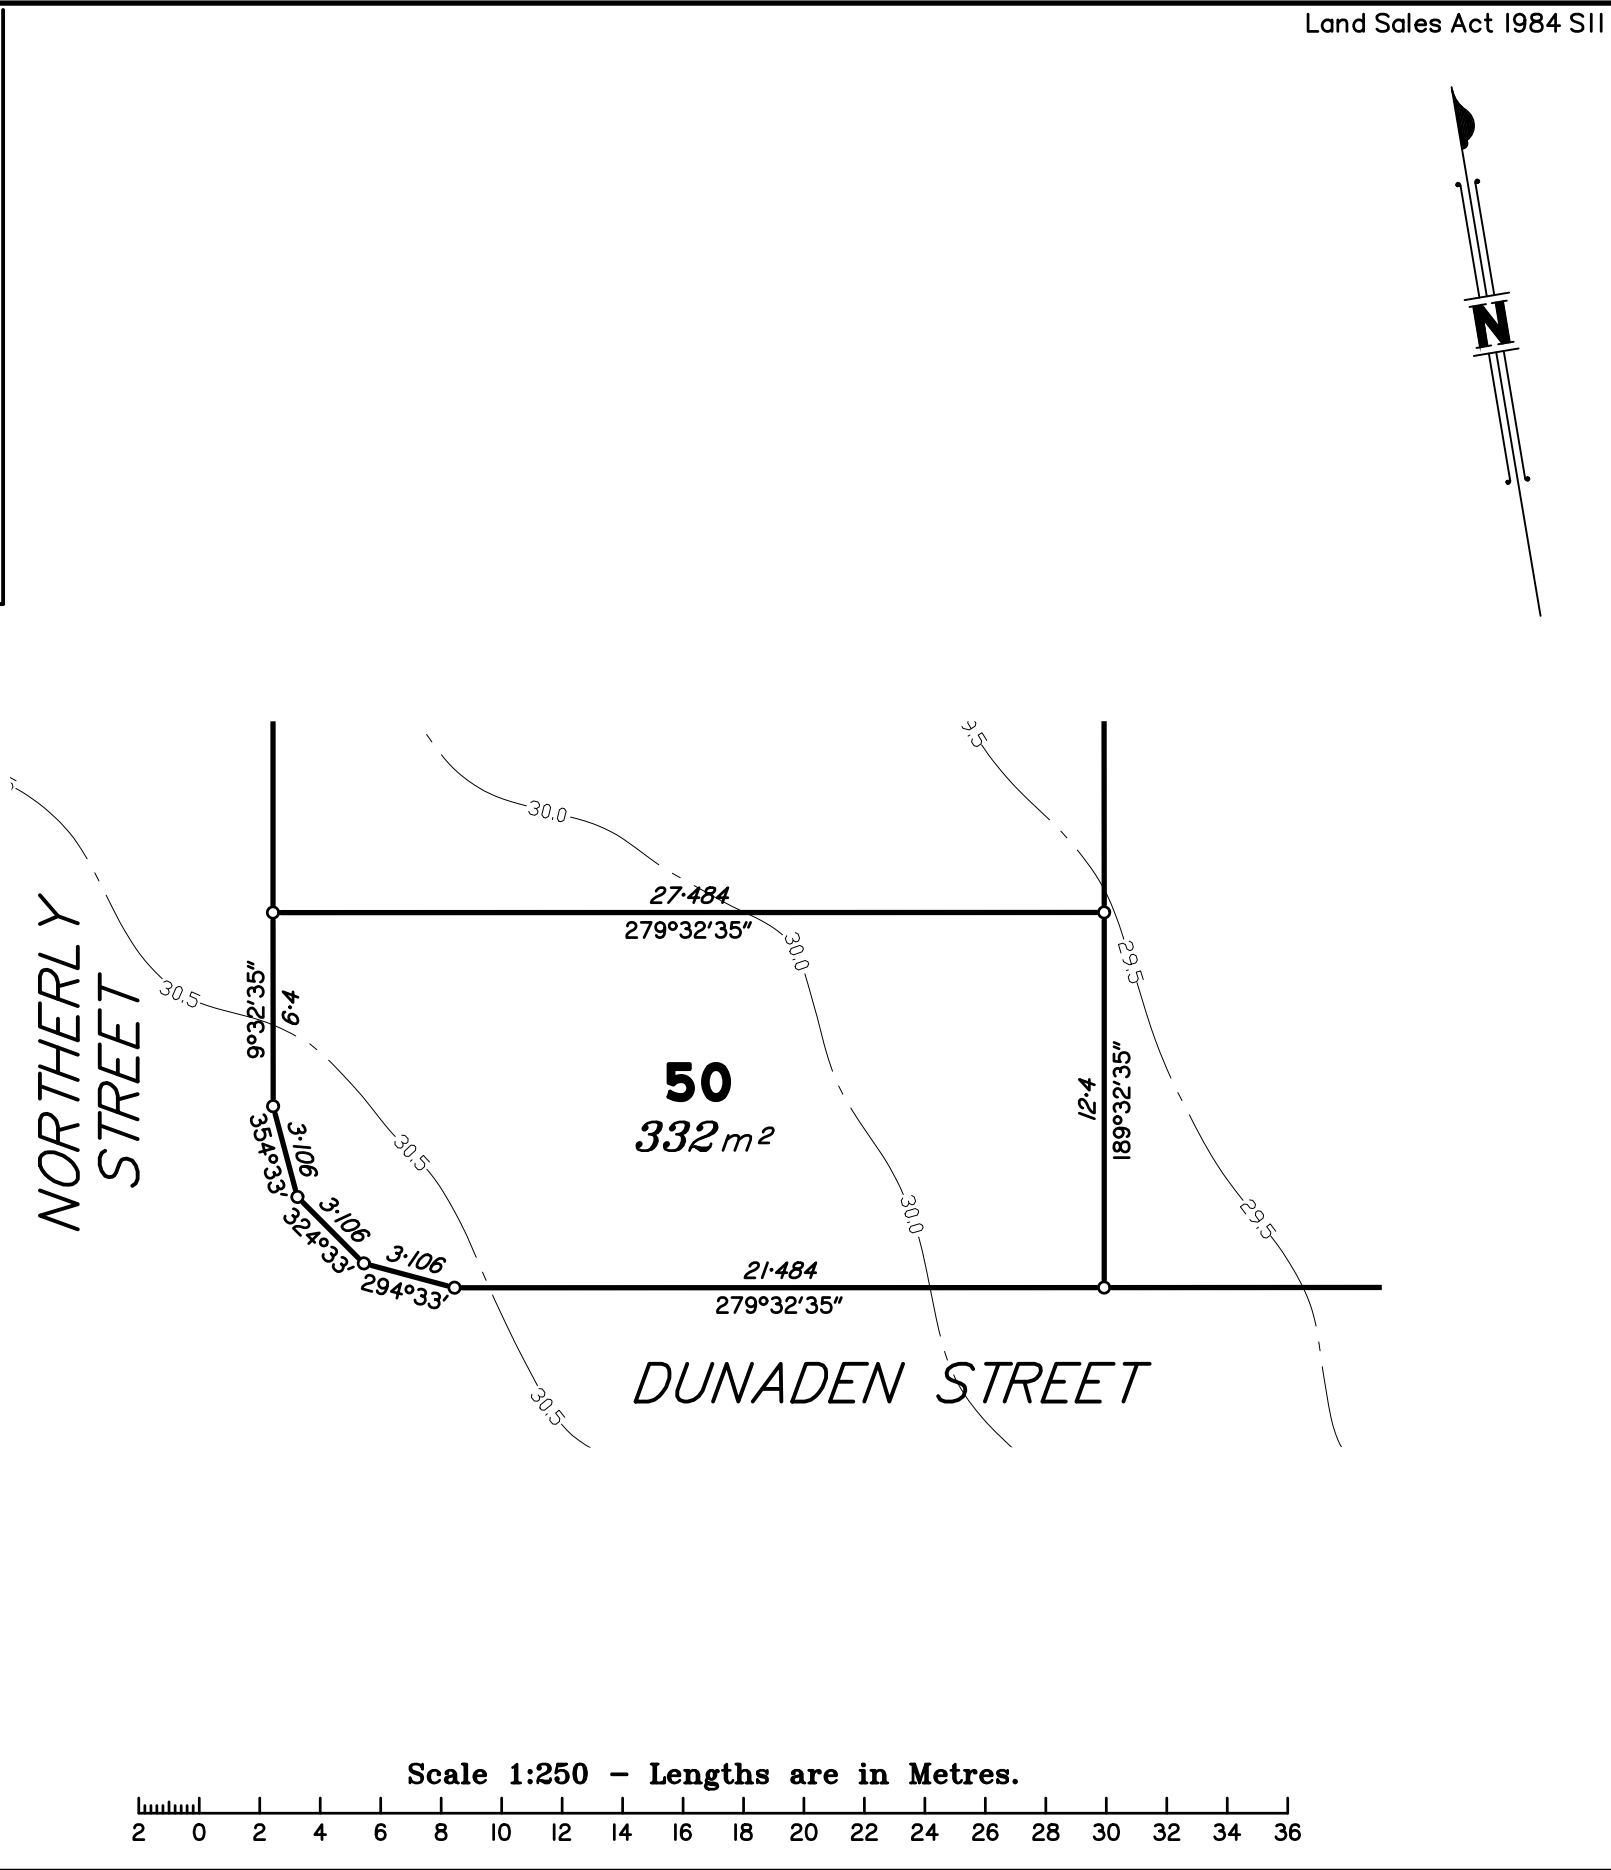

 urban planning, surveying & development Brisbane PO Box 3128, West End QLD 4101 Ph: 07 3118 0600 brisbane@dtsqld.com.au Mackay PO Box 11711, Mackay Caneland QLD 4740 Ph: 1300 278 783 mackay@dtsqld.com.au AS/NZS 4801 www.intlcert.com OHSHS 18001 www.intlcert.com ISO 9001 www.intlcert.com ISO 14001 www.intlcert.com JAS-ANZ	DISCLOSURE PLAN				Dwg No: A3-5543/50	Issue: A
	MIDDLETON PARK SYNDICATE LIMITED				Project: BNE170254	
	420-428 CHAMBERS FLAT ROAD, LOGAN RESERVE				File: B170254Dis2.dwg	
A	ORIGINAL	30/04/18	CW	LM		
Issue	Details	Date	Drawn	Checked		

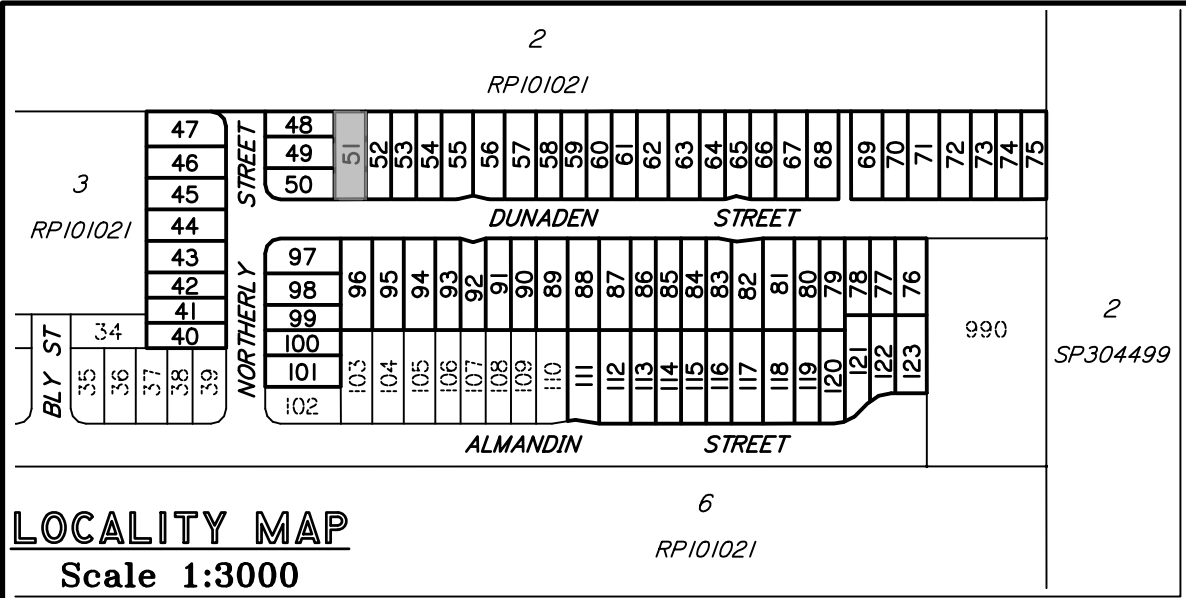

LOCALITY MAP
Scale 1:3000

DISCLOSURE PLAN PROPOSED LOT 51

This plan is to be read in conjunction with the disclosure statement prepared for this lot.

Cancelling part of Lots 4 & 5 on RP101021
Locality of Logan Reserve

- This note is an integral part of this plan.*
- Development approval for reconfiguring a lot for the proposed lot was granted by Logan City Council on 14/06/2017.*
- Development approval for operational works for proposed lot has not been granted.*
- All dimensions and areas shown are subject to survey.*

Contour Interval – 0.5 metre


Existing Surface Contours derived
from Contour Data* below.

* CONTOUR DATA:


Queensland LiDAR Data - SE Queensland 2014 Project
Based on or contains data provided by the State of Queensland (Department of Natural Resources and Mines) [2016]. In consideration of the State permitting use of this data you acknowledge and agree that the State gives no warranty in relation to the data (including accuracy, reliability, completeness, currency or suitability) and accepts no liability (including without limitation, liability in negligence) for any loss, damage or costs (including consequential damage) relating to any use of the data. Data must not be used for direct marketing or used in breach of the privacy laws.
Spatial Accuracy: Vertical Data: 0.3m @ 95% (68% confidence level or 1 sigma), Horizontal Data: 0.8m @ 95% (68% confidence level or 1 sigma)
Acquisition: Airborne Laser Scanning (ALS) data was acquired from a fixed wing aircraft from the 22nd June to 28th October 2014.
© State of Queensland (Department of Natural Resources and Mines) [2016]

DIGITAL CADASTRAL DATA BASE - BOUNDARY INFORMATION:

Based on or contains data provided by the Department of Natural Resources and Mines, Queensland 2017 which gives no warranty in relation to the data (including accuracy, reliability, completeness or suitability) and accepts no liability (including without limitation, liability in negligence) for any loss, damage or costs (including consequential damage) relating to any use of the data.
Accuracy: Bearing & Distance Entry Controlled - 0.1m
© State of Queensland (Department of Natural Resources and Mines) 2017.
Updated data available at <http://qldspatial.information.qld.gov.au/catalogue/> .
Contact DTS Group Pty Ltd for metadata associated with the data hereon.

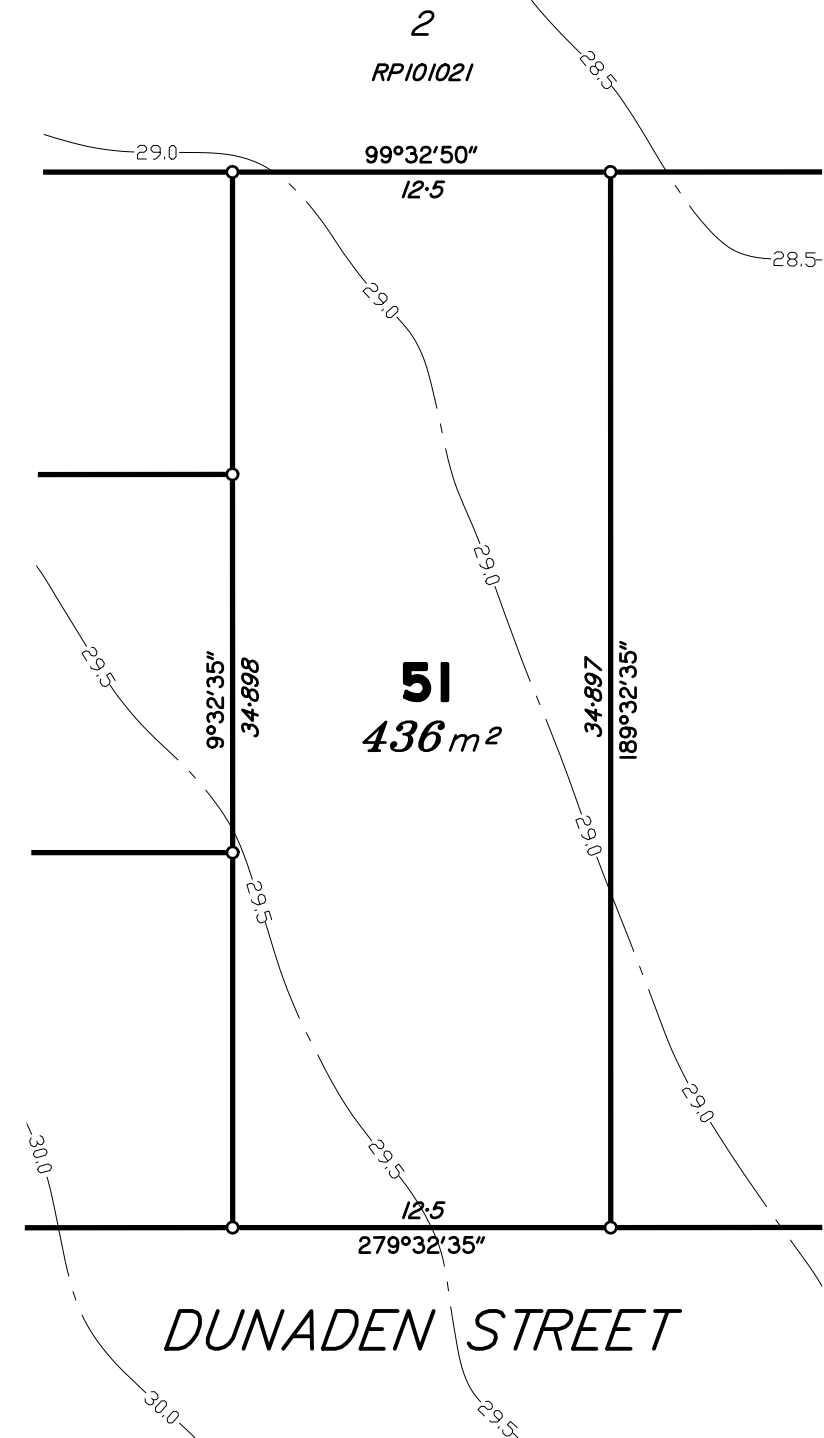

Scale 1:250 – Lengths are in Metres.

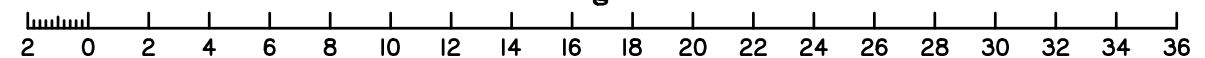



urban planning, surveying
& development




Brisbane
PO Box 3128, West End QLD 4101
Ph: 07 3118 0600
brisbane@dtsqld.com.au

Mackay
PO Box 11711, Mackay Caneland QLD 4740
Ph: 1300 278 783
mackay@dtsqld.com.au

A	ORIGINAL	30/04/18	CW	LM
Issue	Details	Date	Drawn	Checked

DISCLOSURE PLAN MIDDLETON PARK SYNDICATE LIMITED STAGE 2 - "MIDDLETON PARK ESTATE" 420-428 CHAMBERS FLAT ROAD, LOGAN RESERVE

Dwg No: A3-5543/51	Issue: A
Project: BNE170254	
File: B170254Dis2.dwg	

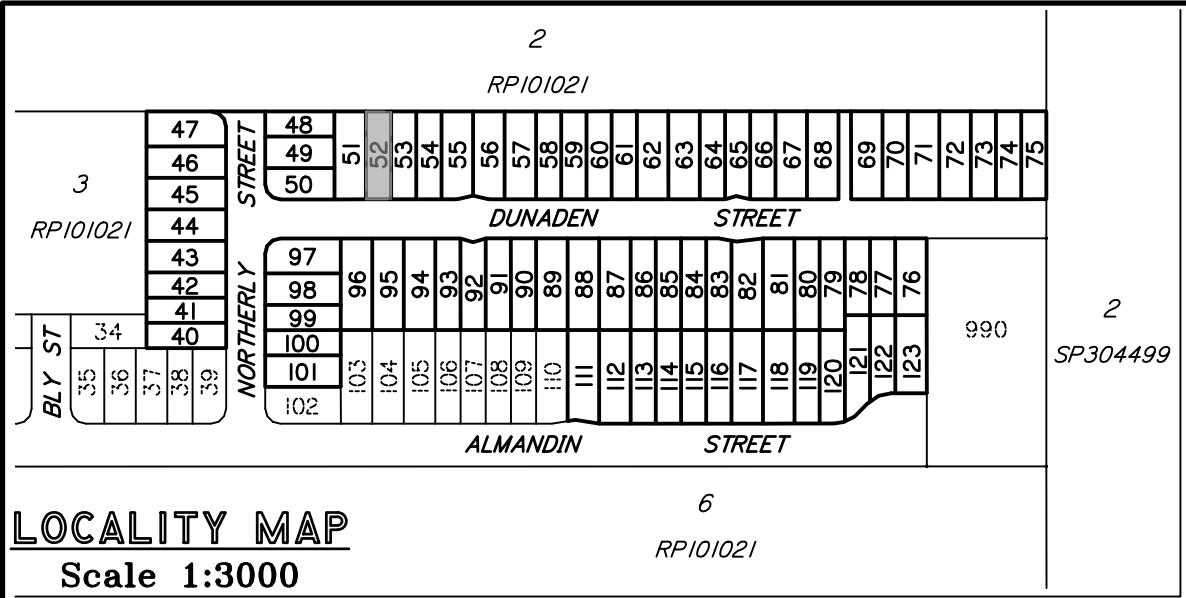

LOCALITY MAP
Scale 1:3000

DISCLOSURE PLAN PROPOSED LOT 52

This plan is to be read in conjunction with the disclosure statement prepared for this lot.

Cancelling part of Lots 4 & 5 on RP101021
Locality of Logan Reserve

- This note is an integral part of this plan.*
- Development approval for reconfiguring a lot for the proposed lot was granted by Logan City Council on 14/06/2017.*
- Development approval for operational works for proposed lot has not been granted.*
- All dimensions and areas shown are subject to survey.*

Contour Interval – 0.5 metre


Existing Surface Contours derived
from Contour Data* below.

* CONTOUR DATA:

Queensland LiDAR Data - SE Queensland 2014 Project
Based on or contains data provided by the State of Queensland (Department of Natural Resources and Mines) [2016]. In consideration of the State permitting use of this data you acknowledge and agree that the State gives no warranty in relation to the data (including accuracy, reliability, completeness, currency or suitability) and accepts no liability (including without limitation, liability in negligence) for any loss, damage or costs (including consequential damage) relating to any use of the data. Data must not be used for direct marketing or used in breach of the privacy laws.
Spatial Accuracy: Vertical Data: 0.3m @ 95% (68% confidence level or 1 sigma), Horizontal Data: 0.8m @ 95% (68% confidence level or 1 sigma)
Acquisition: Airborne Laser Scanning (ALS) data was acquired from a fixed wing aircraft from the 22nd June to 28th October 2014.
© State of Queensland (Department of Natural Resources and Mines) [2016]

DIGITAL CADASTRAL DATA BASE - BOUNDARY INFORMATION:

Based on or contains data provided by the Department of Natural Resources and Mines, Queensland 2017 which gives no warranty in relation to the data (including accuracy, reliability, completeness or suitability) and accepts no liability (including without limitation, liability in negligence) for any loss, damage or costs (including consequential damage) relating to any use of the data.
Accuracy: Bearing & Distance Entry Controlled - 0.1m
© State of Queensland (Department of Natural Resources and Mines) 2017.
Updated data available at <http://qldspatial.information.qld.gov.au/catalogue/> .
Contact DTS Group Pty Ltd for metadata associated with the data hereon.

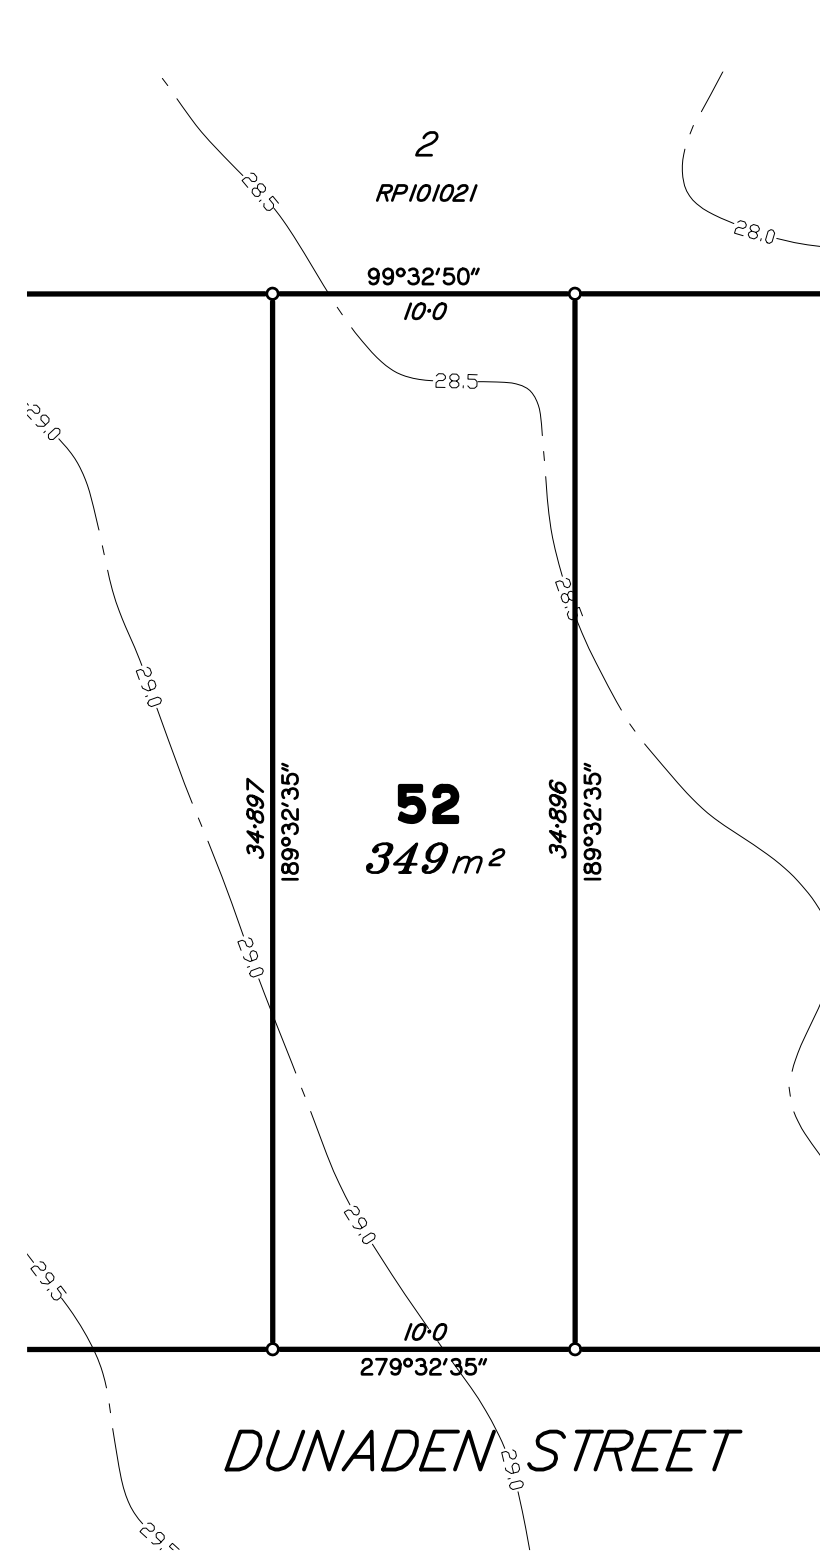

Scale 1:250 – Lengths are in Metres.



urban planning, surveying
& development

Brisbane
PO Box 3128, West End QLD 4101
Ph: 07 3118 0600
brisbane@dtsqld.com.au

Mackay
PO Box 11711, Mackay Caneland QLD 4740
Ph: 1300 278 783
mackay@dtsqld.com.au



A	ORIGINAL	30/04/18	CW	LM
Issue	Details	Date	Drawn	Checked


DISCLOSURE PLAN

MIDDLETON PARK SYNDICATE LIMITED

STAGE 2 - "MIDDLETON PARK ESTATE"

420-428 CHAMBERS FLAT ROAD, LOGAN RESERVE

Dwg No: A3–5543/52	Issue: A
Project: BNE170254	File: B170254Dis2.dwg

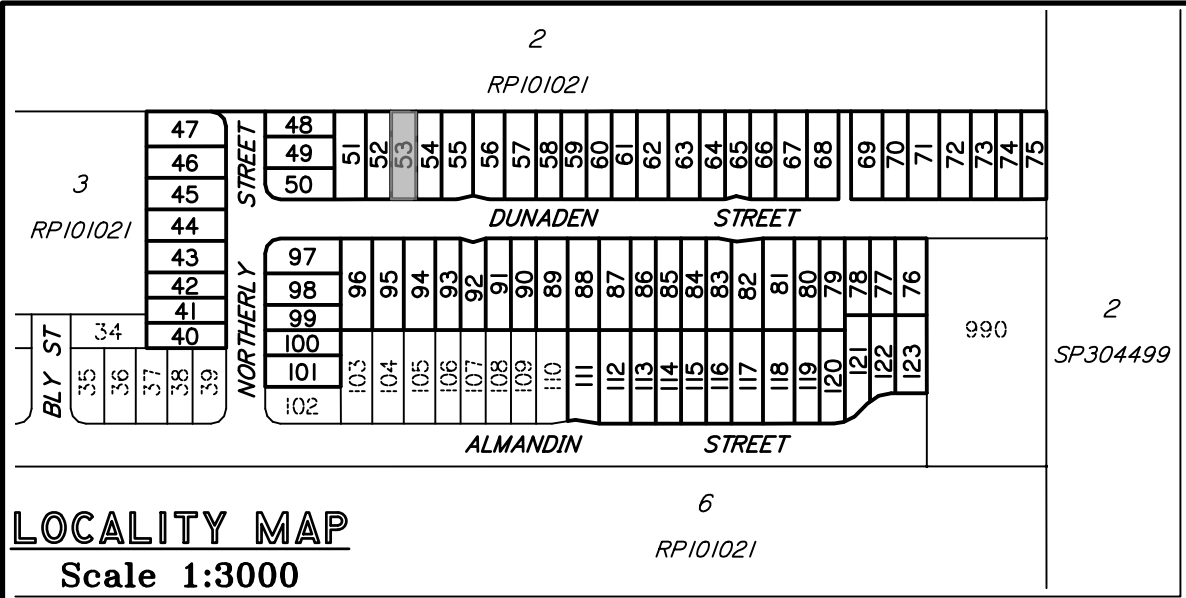

LOCALITY MAP
Scale 1:3000

DISCLOSURE PLAN PROPOSED LOT 53

This plan is to be read in conjunction with the disclosure statement prepared for this lot.

Cancelling part of Lots 4 & 5 on RP101021
Locality of Logan Reserve

- This note is an integral part of this plan.*
- Development approval for reconfiguring a lot for the proposed lot was granted by Logan City Council on 14/06/2017.*
- Development approval for operational works for proposed lot has not been granted.*
- All dimensions and areas shown are subject to survey.*

Contour Interval – 0.5 metre


Existing Surface Contours derived
from Contour Data* below.

* CONTOUR DATA:


Queensland LiDAR Data - SE Queensland 2014 Project
Based on or contains data provided by the State of Queensland (Department of Natural Resources and Mines) [2016]. In consideration of the State permitting use of this data you acknowledge and agree that the State gives no warranty in relation to the data (including accuracy, reliability, completeness, currency or suitability) and accepts no liability (including without limitation, liability in negligence) for any loss, damage or costs (including consequential damage) relating to any use of the data. Data must not be used for direct marketing or used in breach of the privacy laws.
Spatial Accuracy: Vertical Data: 0.3m @ 95% (68% confidence level or 1 sigma), Horizontal Data: 0.8m @ 95% (68% confidence level or 1 sigma)
Acquisition: Airborne Laser Scanning (ALS) data was acquired from a fixed wing aircraft from the 22nd June to 28th October 2014.
© State of Queensland (Department of Natural Resources and Mines) [2016]

DIGITAL CADASTRAL DATA BASE - BOUNDARY INFORMATION:

Based on or contains data provided by the Department of Natural Resources and Mines, Queensland 2017 which gives no warranty in relation to the data (including accuracy, reliability, completeness or suitability) and accepts no liability (including without limitation, liability in negligence) for any loss, damage or costs (including consequential damage) relating to any use of the data.
Accuracy: Bearing & Distance Entry Controlled - 0.1m
© State of Queensland (Department of Natural Resources and Mines) 2017.
Updated data available at <http://qldspatial.information.qld.gov.au/catalogue/> .
Contact DTS Group Pty Ltd for metadata associated with the data hereon.

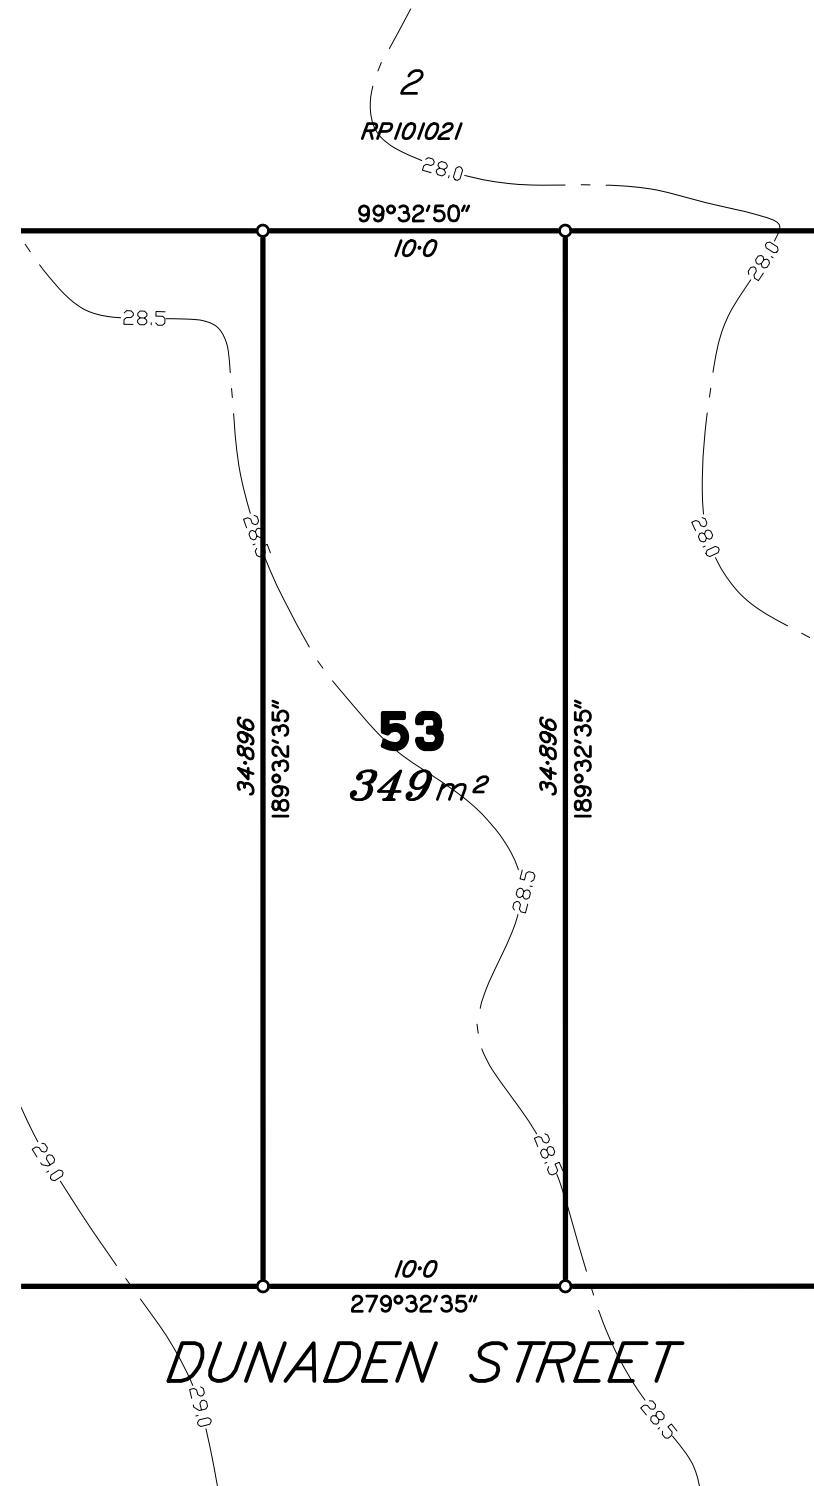

Scale 1:250 – Lengths are in Metres.

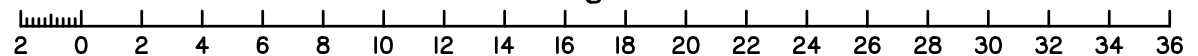



urban planning, surveying
& development




Brisbane
PO Box 3128, West End QLD 4101
Ph: 07 3118 0600
brisbane@dtsqld.com.au

Mackay
PO Box 11711, Mackay Caneland QLD 4740
Ph: 1300 278 783
mackay@dtsqld.com.au

A	ORIGINAL	30/04/18	CW	LM
Issue	Details	Date	Drawn	Checked

DISCLOSURE PLAN MIDDLETON PARK SYNDICATE LIMITED STAGE 2 - "MIDDLETON PARK ESTATE" 420-428 CHAMBERS FLAT ROAD, LOGAN RESERVE

Dwg No: A3-5543/53	Issue: A
Project: BNE170254	
File: B170254Dis2.dwg	

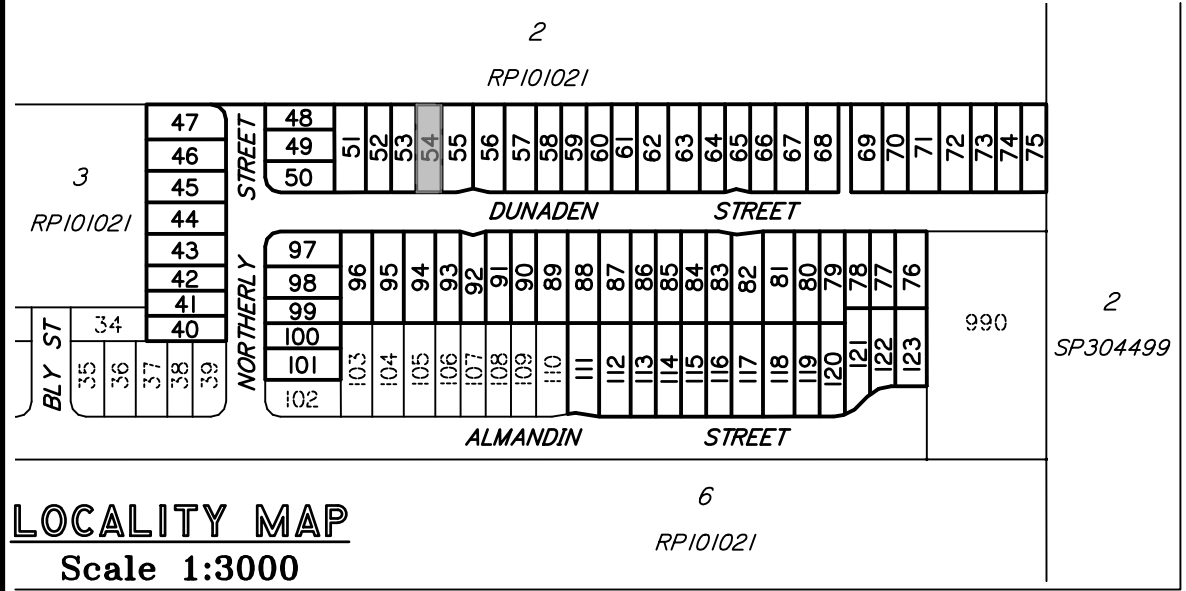

LOCALITY MAP
Scale 1:3000

DISCLOSURE PLAN PROPOSED LOT 54

This plan is to be read in conjunction with the disclosure statement prepared for this lot.

Cancelling part of Lots 4 & 5 on RPI01021
Locality of Logan Reserve

- This note is an integral part of this plan.*
- Development approval for reconfiguring a lot for the proposed lot was granted by Logan City Council on 14/06/2017.*
- Development approval for operational works for proposed lot has not been granted.*
- All dimensions and areas shown are subject to survey.*

Contour Interval – 0.5 metre


Existing Surface Contours derived
from Contour Data* below.

* CONTOUR DATA:


Queensland LiDAR Data - SE Queensland 2014 Project
Based on or contains data provided by the State of Queensland (Department of Natural Resources and Mines) [2016]. In consideration of the State permitting use of this data you acknowledge and agree that the State gives no warranty in relation to the data (including accuracy, reliability, completeness, currency or suitability) and accepts no liability (including without limitation, liability in negligence) for any loss, damage or costs (including consequential damage) relating to any use of the data. Data must not be used for direct marketing or used in breach of the privacy laws.
Spatial Accuracy: Vertical Data: 0.3m @ 95% (68% confidence level or 1 sigma), Horizontal Data: 0.8m @ 95% (68% confidence level or 1 sigma)
Acquisition: Airborne Laser Scanning (ALS) data was acquired from a fixed wing aircraft from the 22nd June to 28th October 2014.
© State of Queensland (Department of Natural Resources and Mines) [2016]

DIGITAL CADASTRAL DATA BASE - BOUNDARY INFORMATION:

Based on or contains data provided by the Department of Natural Resources and Mines, Queensland 2017 which gives no warranty in relation to the data (including accuracy, reliability, completeness or suitability) and accepts no liability (including without limitation, liability in negligence) for any loss, damage or costs (including consequential damage) relating to any use of the data.
Accuracy: Bearing & Distance Entry Controlled - 0.1m
© State of Queensland (Department of Natural Resources and Mines) 2017.
Updated data available at <http://qldspatial.information.qld.gov.au/catalogue/> .
Contact DTS Group Pty Ltd for metadata associated with the data hereon.

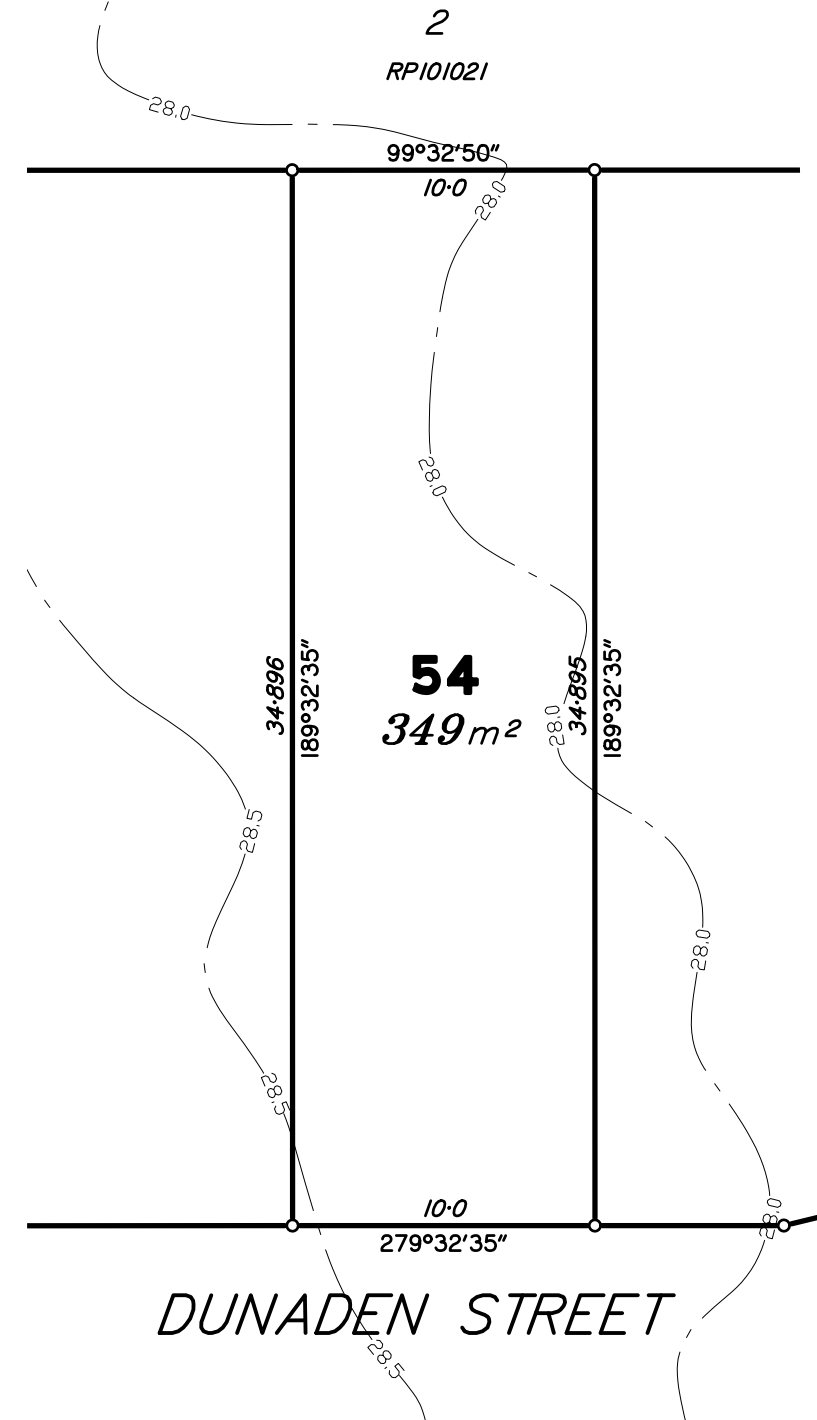

Scale 1:250 – Lengths are in Metres.

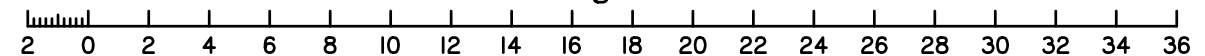

dtS urban planning, surveying & development

Brisbane
PO Box 3128, West End QLD 4101
Ph: 07 3118 0600
brisbane@dtsgld.com.au

Mackay
PO Box 11711, Mackay Caneland QLD 4740
Ph: 1300 278 783
mackay@dtsgld.com.au

AS/NZS 4801
www.intlcert.com

OHSHS 18001
www.intlcert.com

ISO 9001
www.intlcert.com


ISO 14001
www.intlcert.com

JAS-ANZ

A	ORIGINAL	30/04/18	CW	LM
Issue	Details	Date	Drawn	Checked

DISCLOSURE PLAN
MIDDLETON PARK SYNDICATE LIMITED
STAGE 2 - "MIDDLETON PARK ESTATE"
420-428 CHAMBERS FLAT ROAD, LOGAN RESERVE

Dwg No: A3-5543/54	Issue: A
Project: BNEI70254	
File: B170254Dis2.dwg	

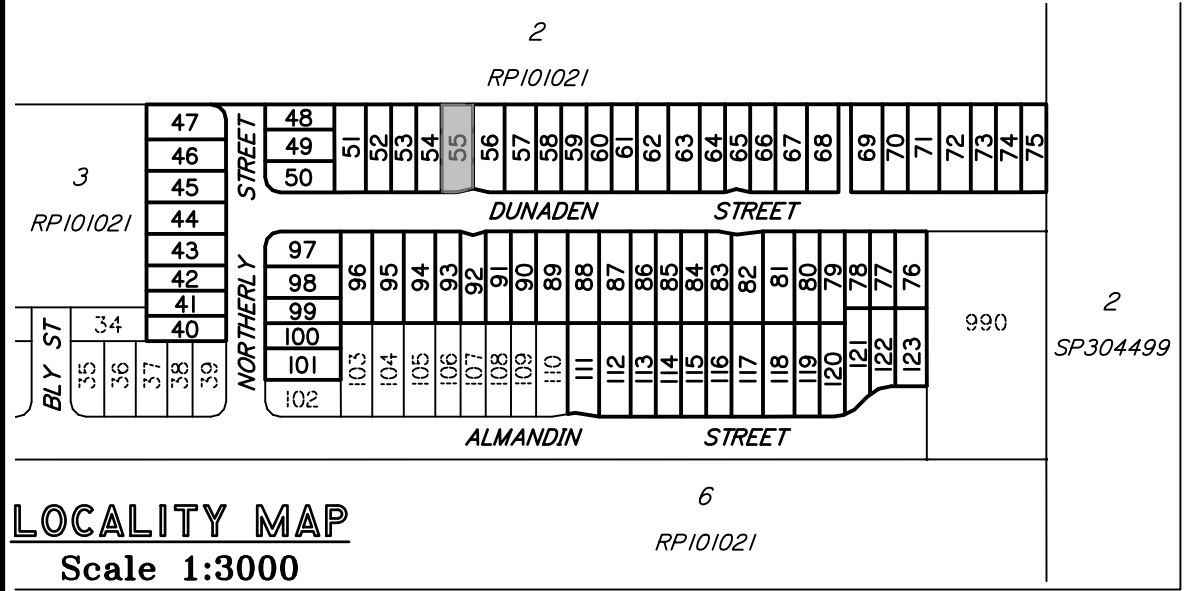

LOCALITY MAP
Scale 1:3000

DISCLOSURE PLAN
PROPOSED LOT 55

This plan is to be read in conjunction with the disclosure statement prepared for this lot.

Cancelling part of Lots 4 & 5 on RP101021
Locality of Logan Reserve

- This note is an integral part of this plan.*
- Development approval for reconfiguring a lot for the proposed lot was granted by Logan City Council on 14/06/2017.*
- Development approval for operational works for proposed lot has not been granted.*
- All dimensions and areas shown are subject to survey.*

Contour Interval – 0.5 metre


Existing Surface Contours derived from Contour Data* below.

* CONTOUR DATA:


Queensland LiDAR Data - SE Queensland 2014 Project
Based on or contains data provided by the State of Queensland (Department of Natural Resources and Mines) [2016]. In consideration of the State permitting use of this data you acknowledge and agree that the State gives no warranty in relation to the data (including accuracy, reliability, completeness, currency or suitability) and accepts no liability (including without limitation, liability in negligence) for any loss, damage or costs (including consequential damage) relating to any use of the data. Data must not be used for direct marketing or used in breach of the privacy laws.
Spatial Accuracy: Vertical Data: 0.3m @ 95% (68% confidence level or 1 sigma), Horizontal Data: 0.8m @ 95% (68% confidence level or 1 sigma)
Acquisition: Airborne Laser Scanning (ALS) data was acquired from a fixed wing aircraft from the 22nd June to 28th October 2014.
© State of Queensland (Department of Natural Resources and Mines) [2016]

DIGITAL CADASTRAL DATA BASE - BOUNDARY INFORMATION:

Based on or contains data provided by the Department of Natural Resources and Mines, Queensland 2017 which gives no warranty in relation to the data (including accuracy, reliability, completeness or suitability) and accepts no liability (including without limitation, liability in negligence) for any loss, damage or costs (including consequential damage) relating to any use of the data.
Accuracy: Bearing & Distance Entry Controlled - 0.1m
© State of Queensland (Department of Natural Resources and Mines) 2017.
Updated data available at <http://qldspatial.information.qld.gov.au/catalogue/> .
Contact DTS Group Pty Ltd for metadata associated with the data hereon.

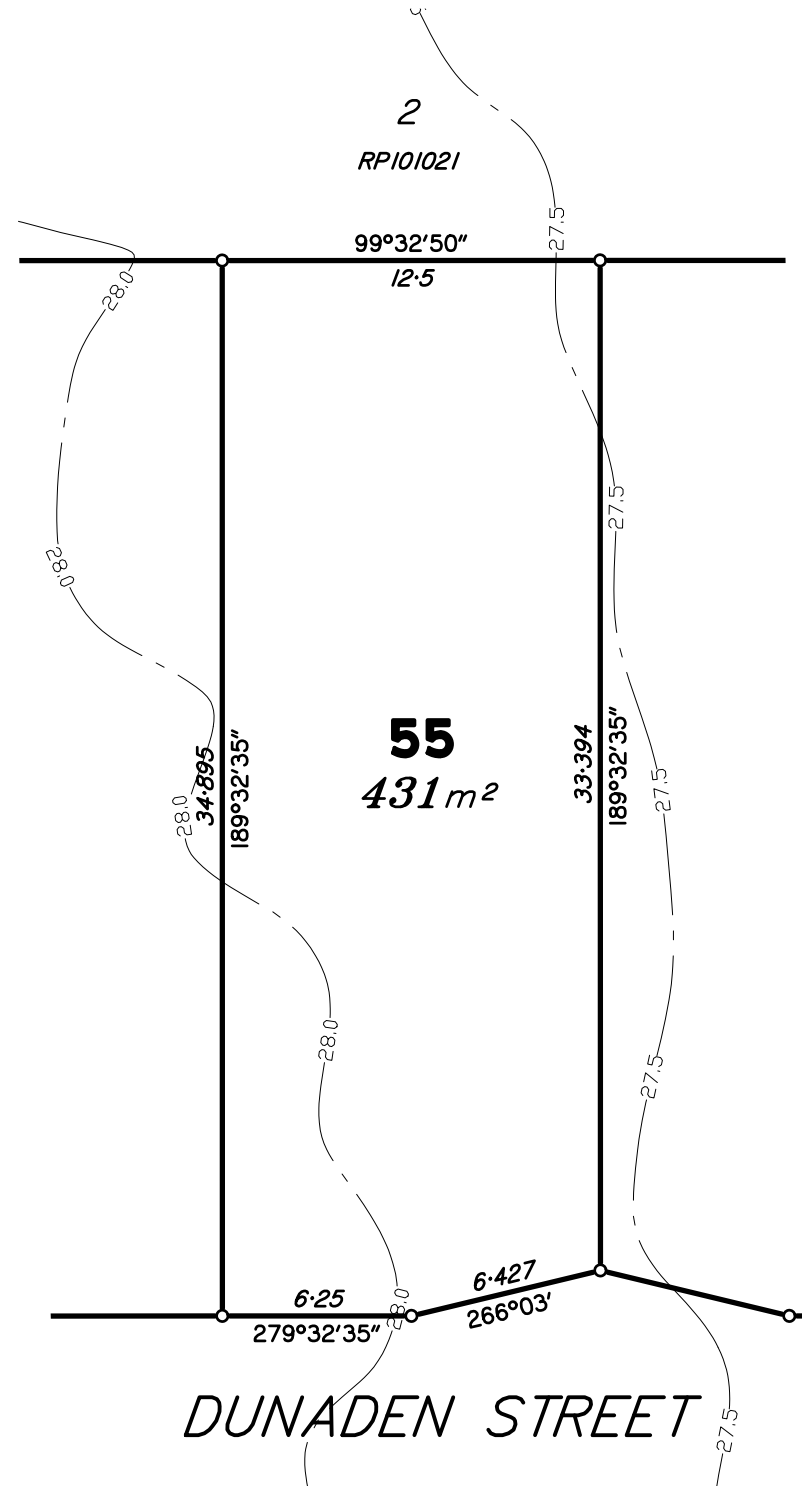

Scale 1:250 – Lengths are in Metres.

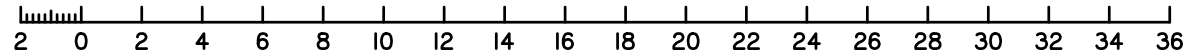

dtS urban planning, surveying & development
Brisbane
PO Box 3128, West End QLD 4101
Ph: 07 3118 0600
brisbane@dtsgld.com.au




Mackay
PO Box 11711, Mackay Caneland QLD 4740
Ph: 1300 278 783
mackay@dtsgld.com.au

A	ORIGINAL	30/04/18	CW	LM
Issue	Details	Date	Drawn	Checked

DISCLOSURE PLAN
MIDDLETON PARK SYNDICATE LIMITED
STAGE 2 - "MIDDLETON PARK ESTATE"
420-428 CHAMBERS FLAT ROAD, LOGAN RESERVE

Dwg No: A3-5543/55	Issue: A
Project: BNE170254	
File: B170254Dis2.dwg	

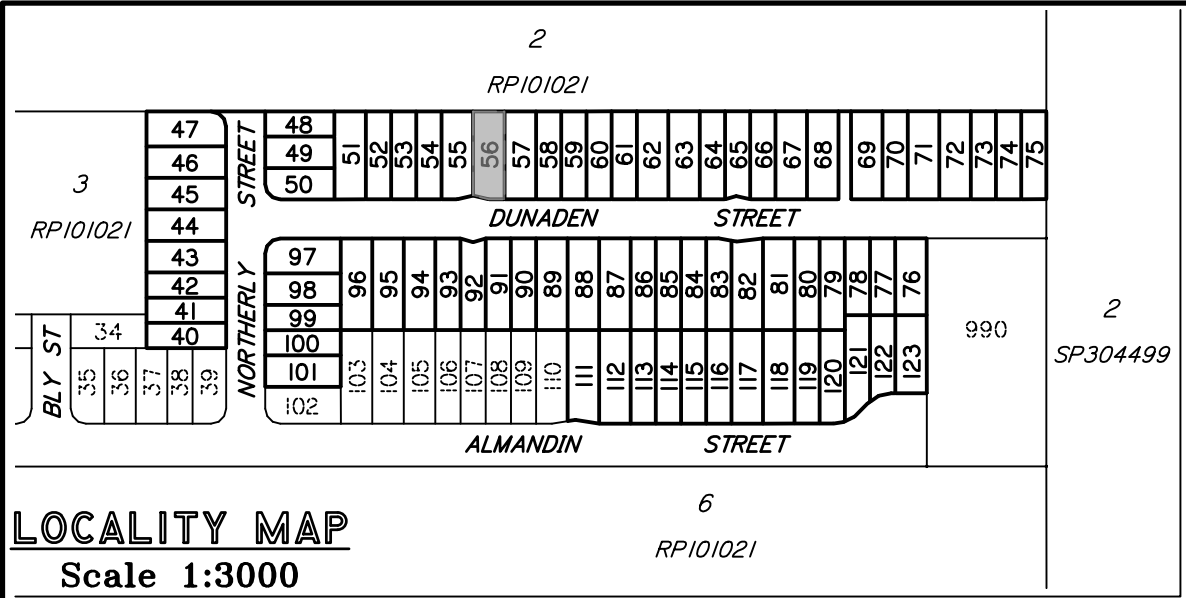

LOCALITY MAP
Scale 1:3000

DISCLOSURE PLAN
PROPOSED LOT 56

This plan is to be read in conjunction with the disclosure statement prepared for this lot.

Cancelling part of Lots 4 & 5 on RPI01021
Locality of Logan Reserve

- This note is an integral part of this plan.*
- Development approval for reconfiguring a lot for the proposed lot was granted by Logan City Council on 14/06/2017.*
- Development approval for operational works for proposed lot has not been granted.*
- All dimensions and areas shown are subject to survey.*

Contour Interval – 0.5 metre


Existing Surface Contours derived
from Contour Data* below.

* CONTOUR DATA:


Queensland LiDAR Data - SE Queensland 2014 Project
Based on or contains data provided by the State of Queensland (Department of Natural Resources and Mines) [2016]. In consideration of the State permitting use of this data you acknowledge and agree that the State gives no warranty in relation to the data (including accuracy, reliability, completeness, currency or suitability) and accepts no liability (including without limitation, liability in negligence) for any loss, damage or costs (including consequential damage) relating to any use of the data. Data must not be used for direct marketing or used in breach of the privacy laws.
Spatial Accuracy: Vertical Data: 0.3m @ 95% (68% confidence level or 1 sigma), Horizontal Data: 0.8m @ 95% (68% confidence level or 1 sigma)
Acquisition: Airborne Laser Scanning (ALS) data was acquired from a fixed wing aircraft from the 22nd June to 28th October 2014.
© State of Queensland (Department of Natural Resources and Mines) [2016]

DIGITAL CADASTRAL DATA BASE - BOUNDARY INFORMATION:

Based on or contains data provided by the Department of Natural Resources and Mines, Queensland 2017 which gives no warranty in relation to the data (including accuracy, reliability, completeness or suitability) and accepts no liability (including without limitation, liability in negligence) for any loss, damage or costs (including consequential damage) relating to any use of the data.
Accuracy: Bearing & Distance Entry Controlled - 0.1m
© State of Queensland (Department of Natural Resources and Mines) 2017.
Updated data available at <http://qldspatial.information.qld.gov.au/catalogue/> .
Contact DTS Group Pty Ltd for metadata associated with the data hereon.

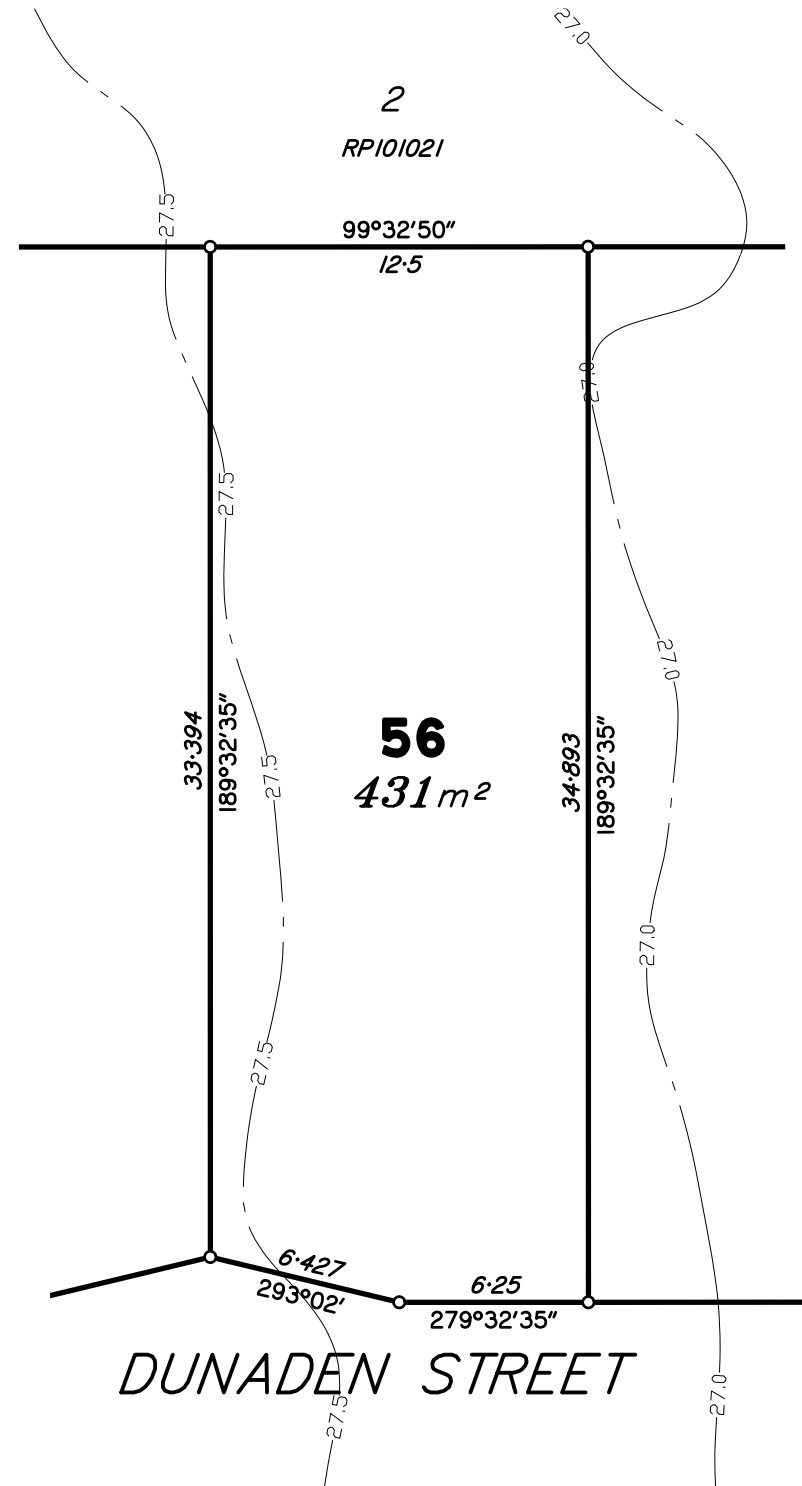

Scale 1:250 – Lengths are in Metres.

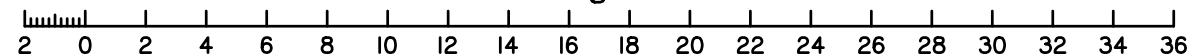

Brisbane
PO Box 3128, West End QLD 4101
Ph: 07 3118 0600
brisbane@dtsqld.com.au


Mackay
PO Box 11711, Mackay Caneland QLD 4740
Ph: 1300 278 783
mackay@dtsqld.com.au



A	ORIGINAL	30/04/18	CW	LM
Issue	Details	Date	Drawn	Checked

DISCLOSURE PLAN MIDDLETON PARK SYNDICATE LIMITED STAGE 2 - "MIDDLETON PARK ESTATE" 420-428 CHAMBERS FLAT ROAD, LOGAN RESERVE

Dwg No: A3-5543/56	Issue: A
Project: BNE170254	
File: B170254Dis2.dwg	

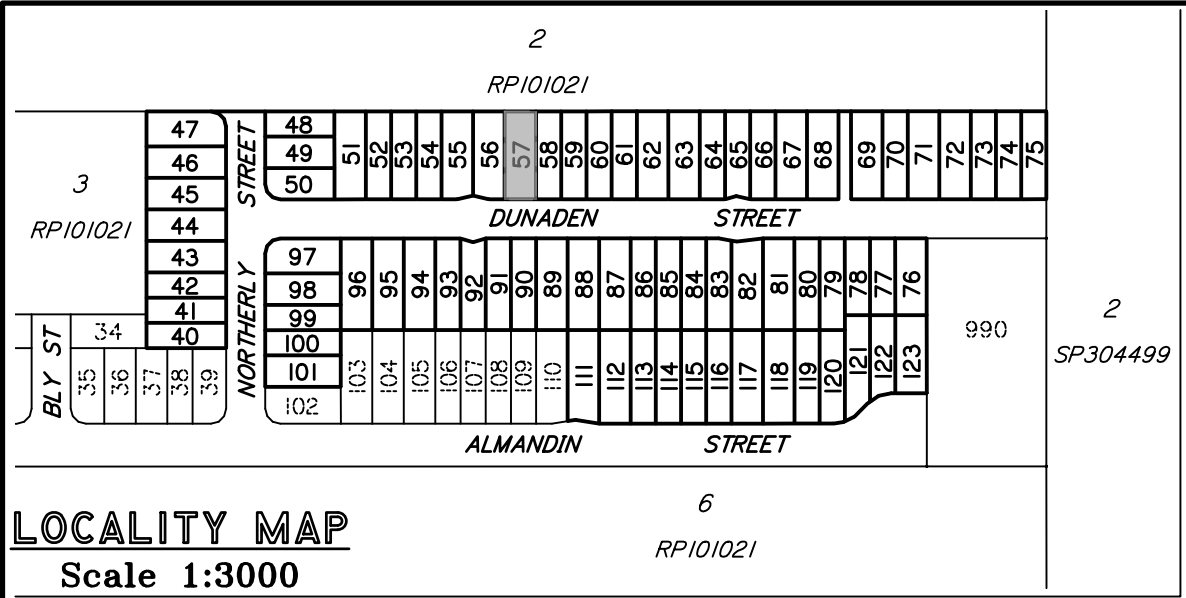

DISCLOSURE PLAN PROPOSED LOT 57

This plan is to be read in conjunction with the disclosure statement prepared for this lot.

Cancelling part of Lots 4 & 5 on RP101021
Locality of Logan Reserve

- This note is an integral part of this plan.*
- Development approval for reconfiguring a lot for the proposed lot was granted by Logan City Council on 14/06/2017.*
- Development approval for operational works for proposed lot has not been granted.*
- All dimensions and areas shown are subject to survey.*

Contour Interval – 0.5 metre


Existing Surface Contours derived
from Contour Data* below.

* CONTOUR DATA:


Queensland LiDAR Data - SE Queensland 2014 Project
Based on or contains data provided by the State of Queensland (Department of Natural Resources and Mines) [2016]. In consideration of the State permitting use of this data you acknowledge and agree that the State gives no warranty in relation to the data (including accuracy, reliability, completeness, currency or suitability) and accepts no liability (including without limitation, liability in negligence) for any loss, damage or costs (including consequential damage) relating to any use of the data. Data must not be used for direct marketing or used in breach of the privacy laws.
Spatial Accuracy: Vertical Data: 0.3m @ 95% (68% confidence level or 1 sigma), Horizontal Data: 0.8m @ 95% (68% confidence level or 1 sigma)
Acquisition: Airborne Laser Scanning (ALS) data was acquired from a fixed wing aircraft from the 22nd June to 28th October 2014.
© State of Queensland (Department of Natural Resources and Mines) [2016]

DIGITAL CADASTRAL DATA BASE - BOUNDARY INFORMATION:

Based on or contains data provided by the Department of Natural Resources and Mines, Queensland 2017 which gives no warranty in relation to the data (including accuracy, reliability, completeness or suitability) and accepts no liability (including without limitation, liability in negligence) for any loss, damage or costs (including consequential damage) relating to any use of the data.
Accuracy: Bearing & Distance Entry Controlled - 0.1m
© State of Queensland (Department of Natural Resources and Mines) 2017.
Updated data available at <http://qldspatial.information.qld.gov.au/catalogue/> .
Contact DTS Group Pty Ltd for metadata associated with the data hereon.

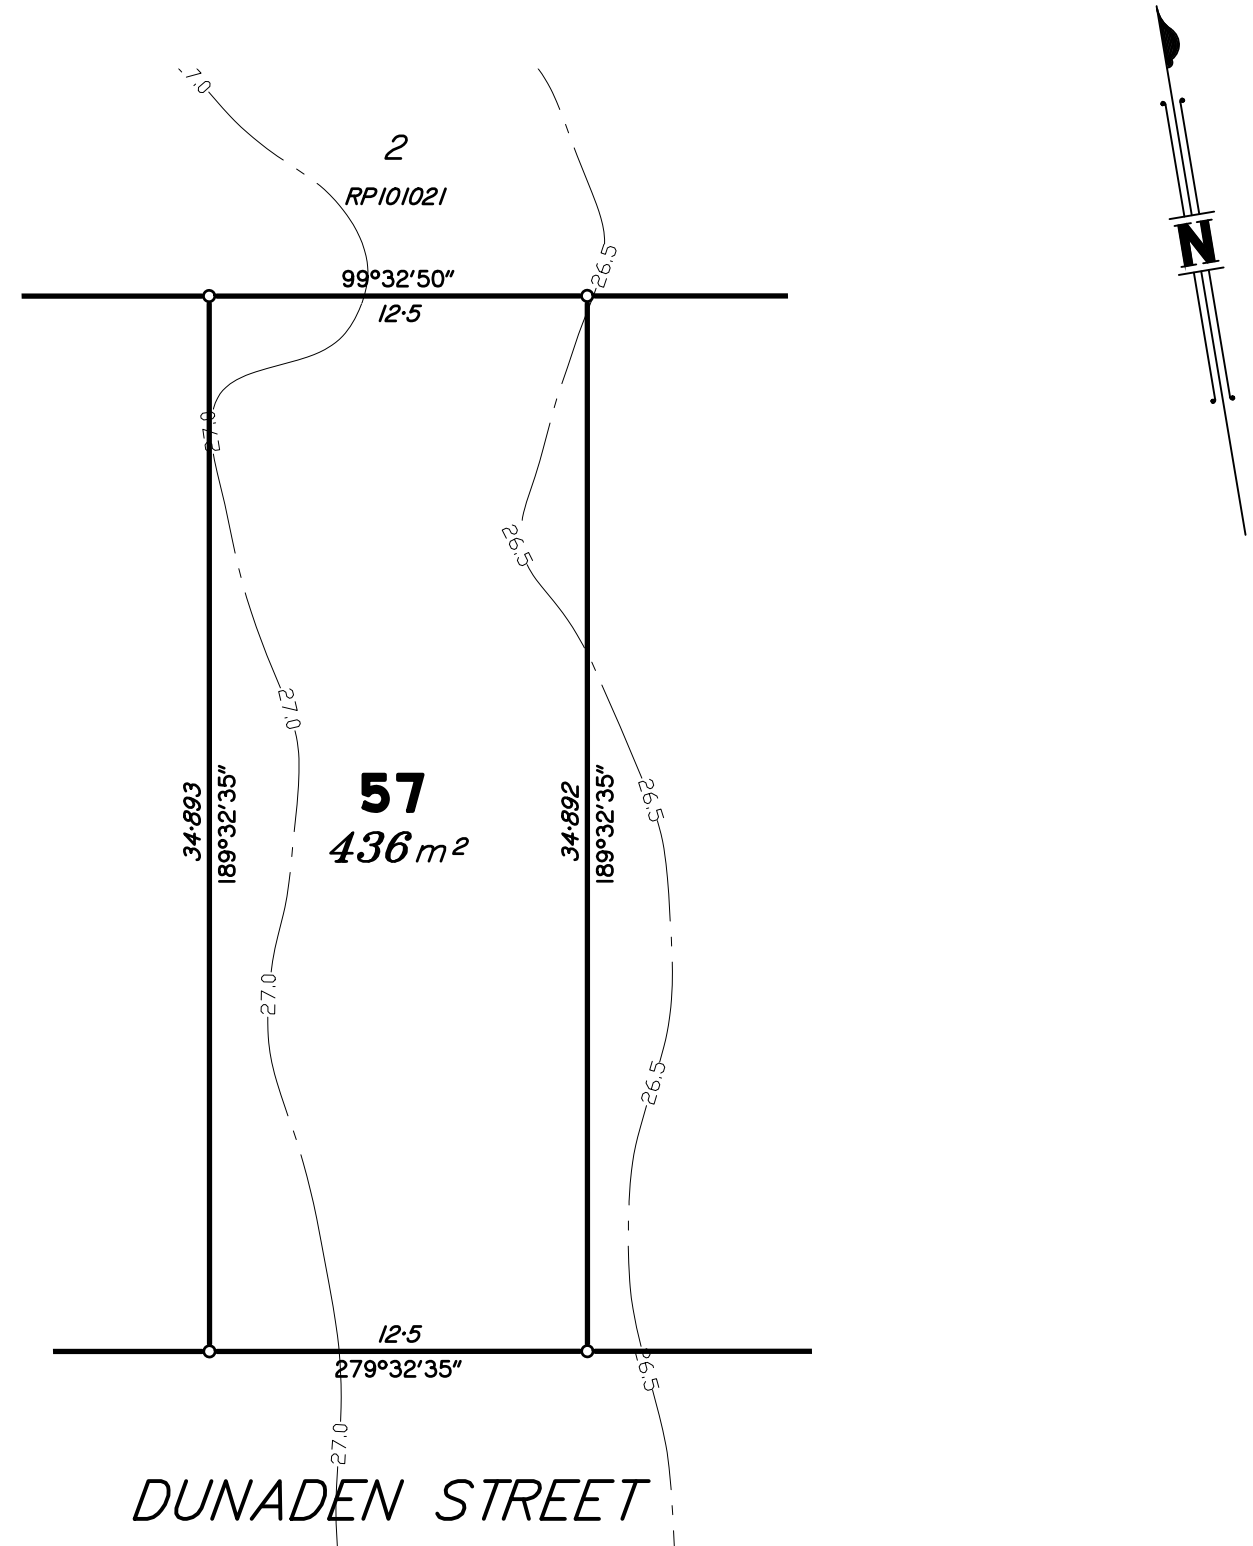

Scale 1:250 – Lengths are in Metres.

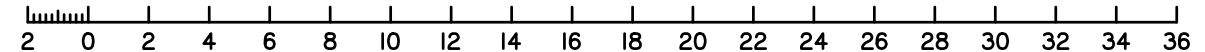

dtS urban planning, surveying & development

Brisbane
PO Box 3128, West End QLD 4101
Ph: 07 3118 0600
brisbane@dtsgld.com.au

Mackay
PO Box 11711, Mackay Caneland QLD 4740
Ph: 1300 278 783
mackay@dtsgld.com.au

AS/NZS 4801
www.intlcert.com

OHSHS 18001
www.intlcert.com

ISO 9001
www.intlcert.com


ISO 14001
www.intlcert.com

JAS-ANZ

A	ORIGINAL	30/04/18	CW	LM
Issue	Details	Date	Drawn	Checked

DISCLOSURE PLAN
MIDDLETON PARK SYNDICATE LIMITED
STAGE 2 - "MIDDLETON PARK ESTATE"
420-428 CHAMBERS FLAT ROAD, LOGAN RESERVE

Dwg No: A3-5543/57	Issue: A
Project: BNE170254	
File: B170254Dis2.dwg	

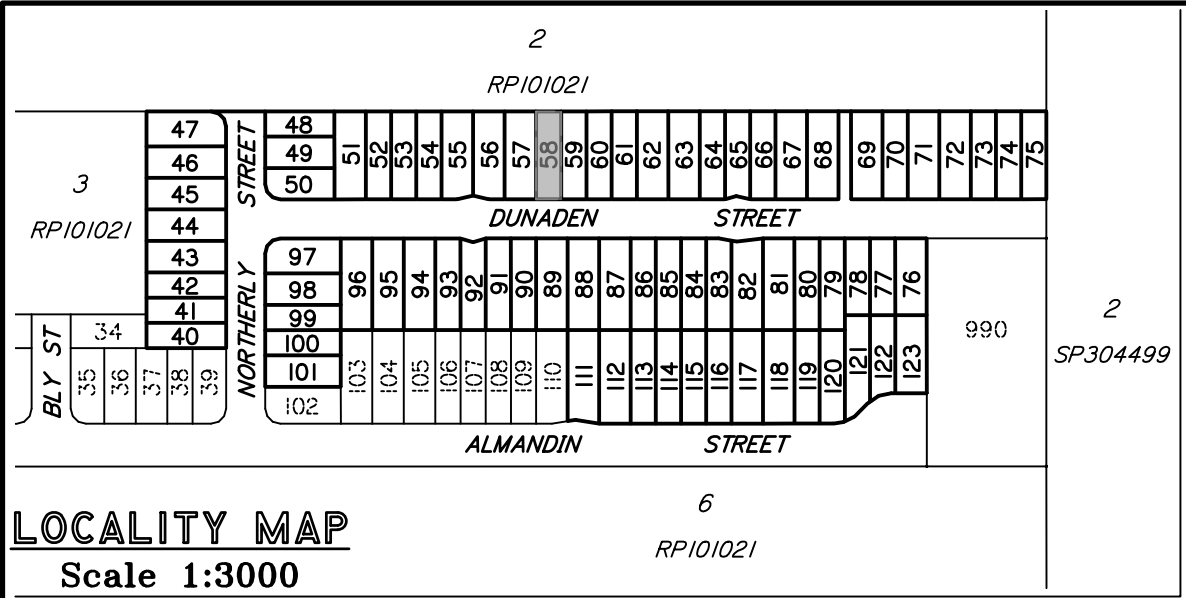

LOCALITY MAP
Scale 1:3000

DISCLOSURE PLAN
PROPOSED LOT 58

This plan is to be read in conjunction with the disclosure statement prepared for this lot.

Cancelling part of Lots 4 & 5 on RP101021
Locality of Logan Reserve

- This note is an integral part of this plan.*
- Development approval for reconfiguring a lot for the proposed lot was granted by Logan City Council on 14/06/2017.*
- Development approval for operational works for proposed lot has not been granted.*
- All dimensions and areas shown are subject to survey.*

Contour Interval – 0.5 metre


Existing Surface Contours derived
from Contour Data* below.

* CONTOUR DATA:


Queensland LiDAR Data - SE Queensland 2014 Project
Based on or contains data provided by the State of Queensland (Department of Natural Resources and Mines) [2016]. In consideration of the State permitting use of this data you acknowledge and agree that the State gives no warranty in relation to the data (including accuracy, reliability, completeness, currency or suitability) and accepts no liability (including without limitation, liability in negligence) for any loss, damage or costs (including consequential damage) relating to any use of the data. Data must not be used for direct marketing or used in breach of the privacy laws.
Spatial Accuracy: Vertical Data: 0.3m @ 95% (68% confidence level or 1 sigma), Horizontal Data: 0.8m @ 95% (68% confidence level or 1 sigma)
Acquisition: Airborne Laser Scanning (ALS) data was acquired from a fixed wing aircraft from the 22nd June to 28th October 2014.
© State of Queensland (Department of Natural Resources and Mines) [2016]

DIGITAL CADASTRAL DATA BASE - BOUNDARY INFORMATION:

Based on or contains data provided by the Department of Natural Resources and Mines, Queensland 2017 which gives no warranty in relation to the data (including accuracy, reliability, completeness or suitability) and accepts no liability (including without limitation, liability in negligence) for any loss, damage or costs (including consequential damage) relating to any use of the data.
Accuracy: Bearing & Distance Entry Controlled - 0.1m
© State of Queensland (Department of Natural Resources and Mines) 2017.
Updated data available at <http://qldspatial.information.qld.gov.au/catalogue/> .
Contact DTS Group Pty Ltd for metadata associated with the data hereon.

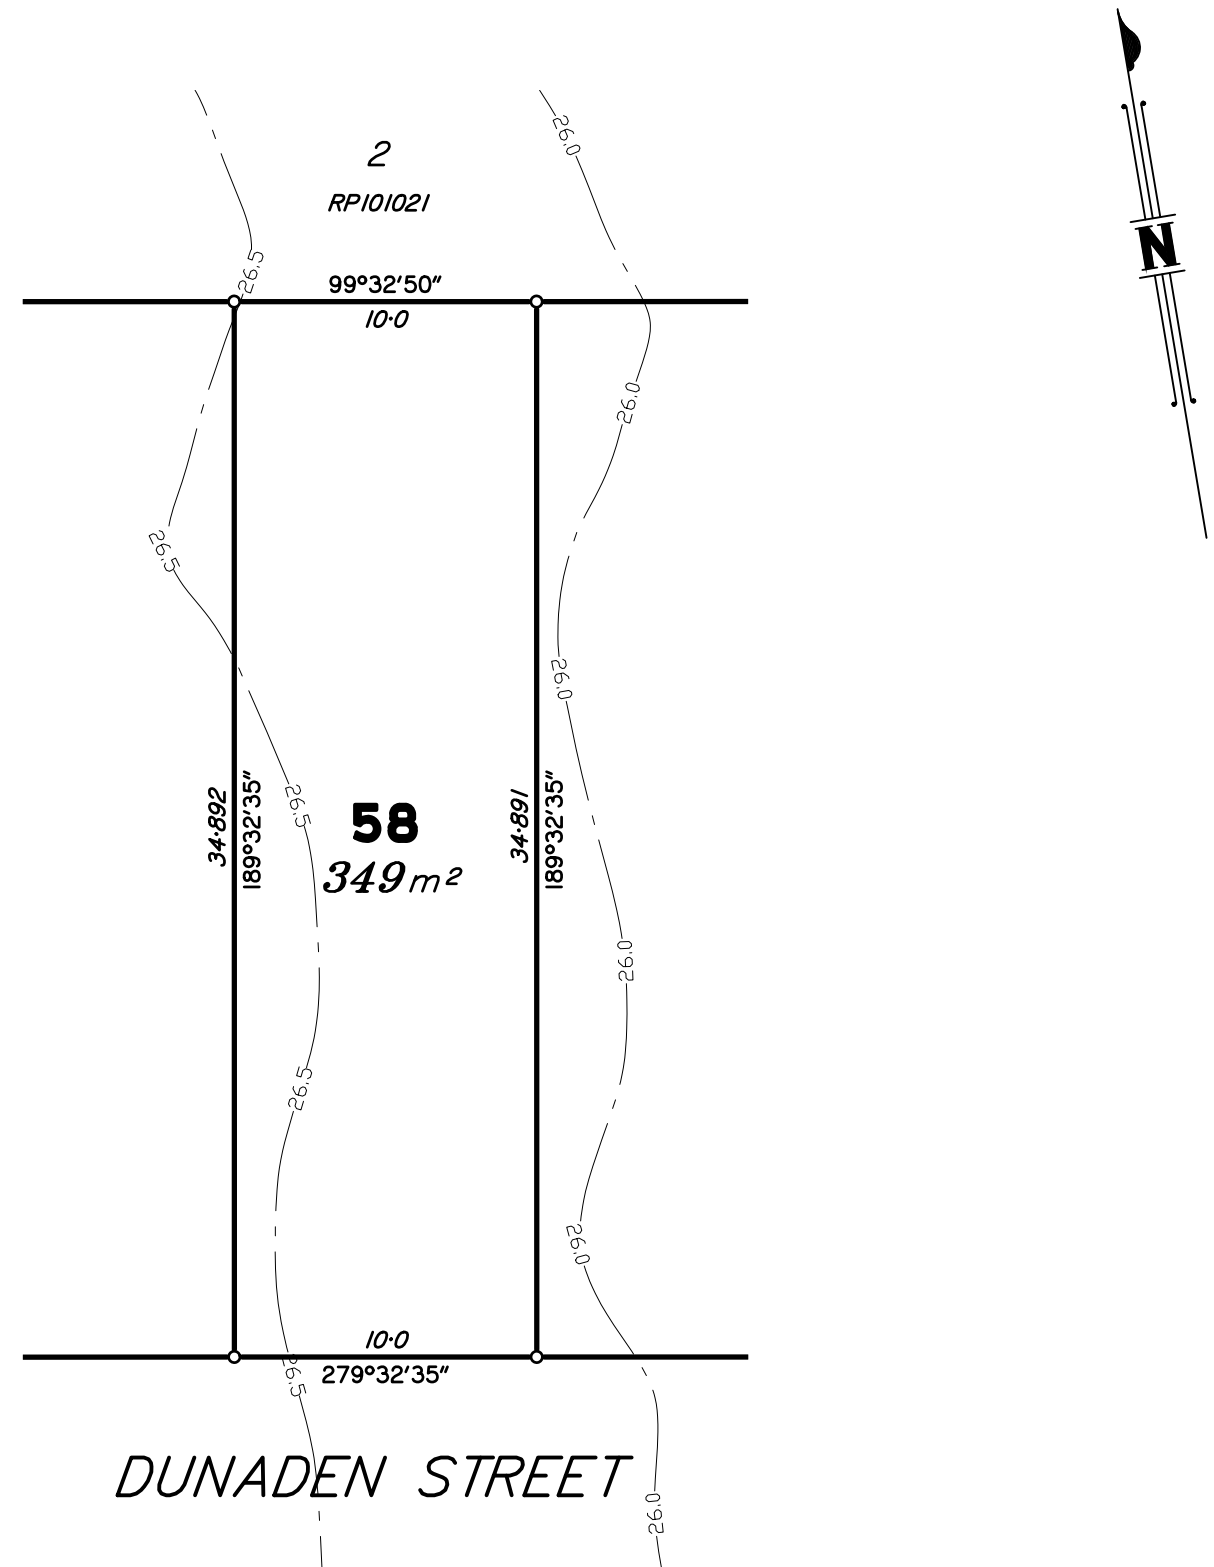

Scale 1:250 – Lengths are in Metres.

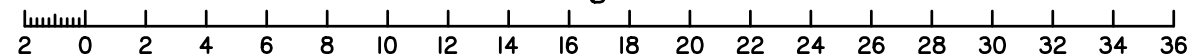

dtS urban planning, surveying & development

Brisbane
PO Box 3128, West End QLD 4101
Ph: 07 3118 0600
brisbane@dtsgld.com.au

Mackay
PO Box 11711, Mackay Caneland QLD 4740
Ph: 1300 278 783
mackay@dtsgld.com.au

AS/NZS 4801
www.intlcert.com

OHSHS 18001
www.intlcert.com

ISO 9001
www.intlcert.com


ISO 14001
www.intlcert.com

JAS-ANZ

A	ORIGINAL	30/04/18	CW	LM
Issue	Details	Date	Drawn	Checked

DISCLOSURE PLAN
MIDDLETON PARK SYNDICATE LIMITED
STAGE 2 - "MIDDLETON PARK ESTATE"
420-428 CHAMBERS FLAT ROAD, LOGAN RESERVE

Dwg No: A3-5543/58	Issue: A
Project: BNE170254	
File: B170254Dis2.dwg	

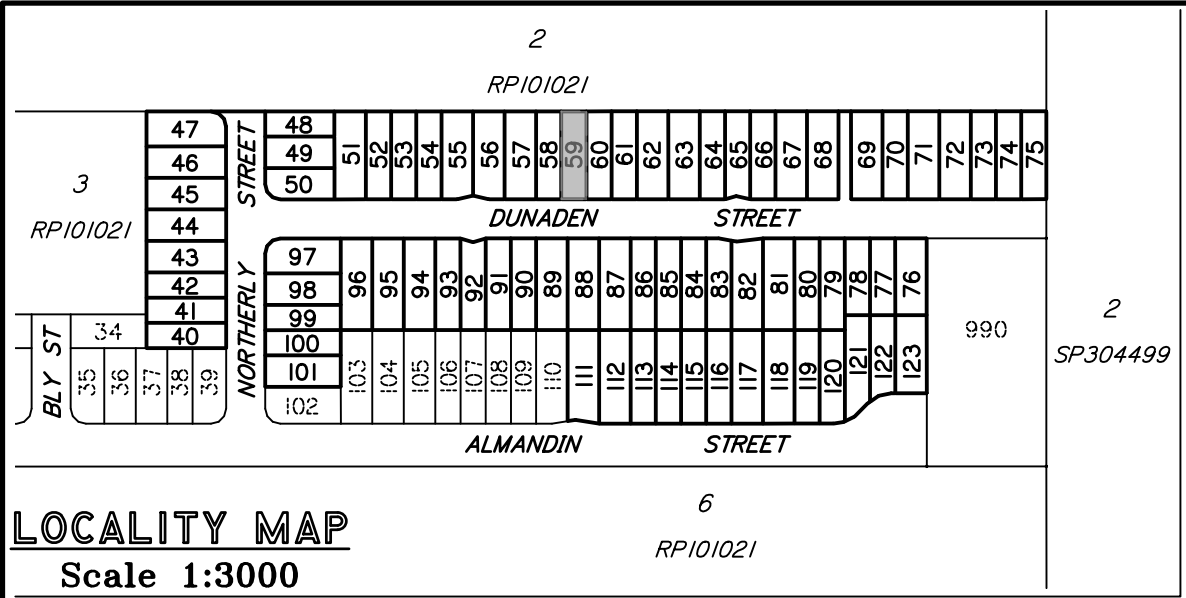

DISCLOSURE PLAN
PROPOSED LOT 59

This plan is to be read in conjunction with the disclosure statement prepared for this lot.

Cancelling part of Lots 4 & 5 on RP101021
Locality of Logan Reserve

- This note is an integral part of this plan.*
- Development approval for reconfiguring a lot for the proposed lot was granted by Logan City Council on 14/06/2017.*
- Development approval for operational works for proposed lot has not been granted.*
- All dimensions and areas shown are subject to survey.*

Contour Interval – 0.5 metre


Existing Surface Contours derived
from Contour Data* below.

* CONTOUR DATA:


Queensland LiDAR Data - SE Queensland 2014 Project
Based on or contains data provided by the State of Queensland (Department of Natural Resources and Mines) [2016]. In consideration of the State permitting use of this data you acknowledge and agree that the State gives no warranty in relation to the data (including accuracy, reliability, completeness, currency or suitability) and accepts no liability (including without limitation, liability in negligence) for any loss, damage or costs (including consequential damage) relating to any use of the data. Data must not be used for direct marketing or used in breach of the privacy laws.
Spatial Accuracy: Vertical Data: 0.3m @ 95% (68% confidence level or 1 sigma), Horizontal Data: 0.8m @ 95% (68% confidence level or 1 sigma)
Acquisition: Airborne Laser Scanning (ALS) data was acquired from a fixed wing aircraft from the 22nd June to 28th October 2014.
© State of Queensland (Department of Natural Resources and Mines) [2016]

DIGITAL CADASTRAL DATA BASE - BOUNDARY INFORMATION:

Based on or contains data provided by the Department of Natural Resources and Mines, Queensland 2017 which gives no warranty in relation to the data (including accuracy, reliability, completeness or suitability) and accepts no liability (including without limitation, liability in negligence) for any loss, damage or costs (including consequential damage) relating to any use of the data.
Accuracy: Bearing & Distance Entry Controlled - 0.1m
© State of Queensland (Department of Natural Resources and Mines) 2017.
Updated data available at <http://qldspatial.information.qld.gov.au/catalogue/> .
Contact DTS Group Pty Ltd for metadata associated with the data hereon.

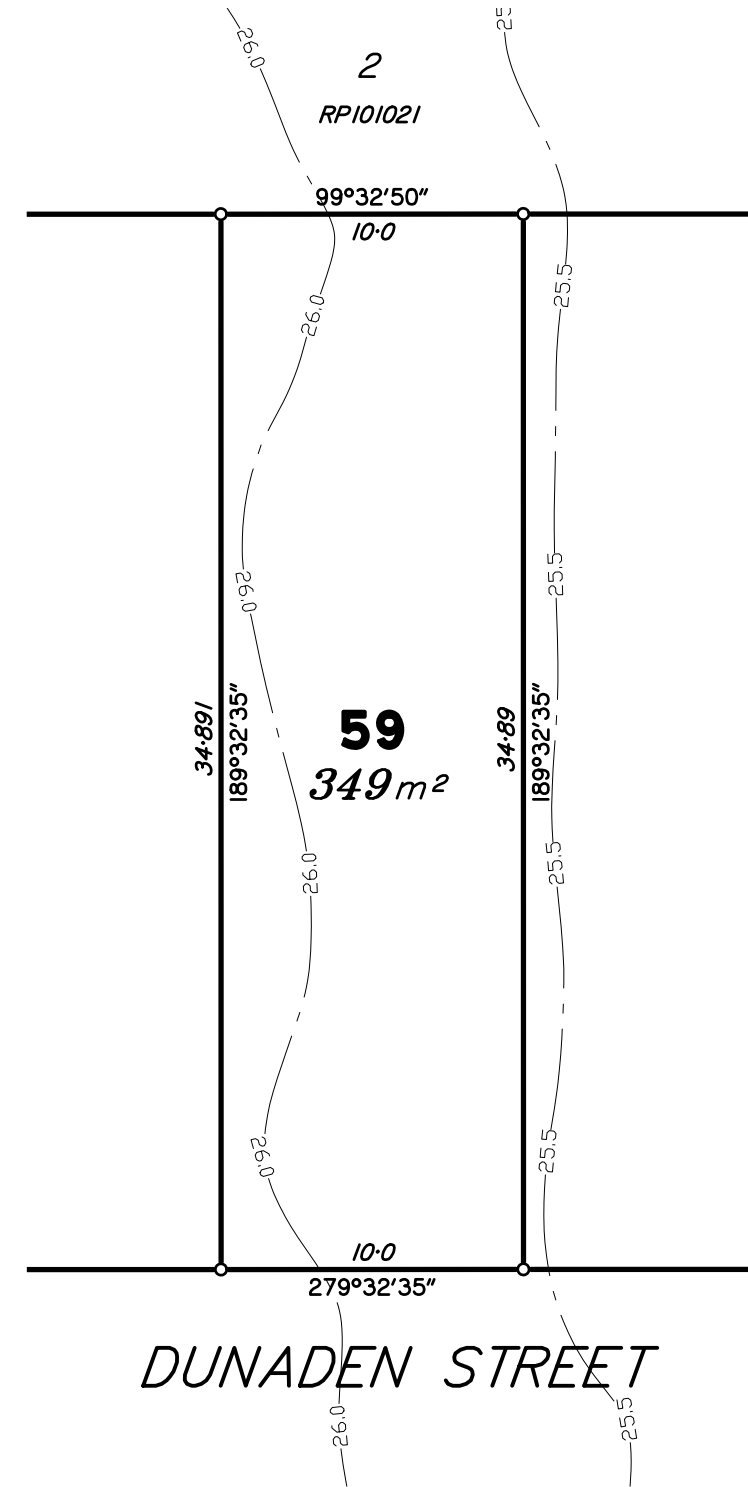

Scale 1:250 – Lengths are in Metres.

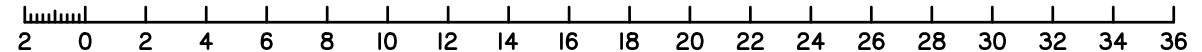



urban planning, surveying
& development

Brisbane
PO Box 3128, West End QLD 4101
Ph: 07 3118 0600
brisbane@dtsqld.com.au

Mackay
PO Box 11711, Mackay Caneland QLD 4740
Ph: 1300 278 783
mackay@dtsqld.com.au



A	ORIGINAL	30/04/18	CW	LM
Issue	Details	Date	Drawn	Checked


DISCLOSURE PLAN

MIDDLETON PARK SYNDICATE LIMITED

STAGE 2 - "MIDDLETON PARK ESTATE"

420-428 CHAMBERS FLAT ROAD, LOGAN RESERVE

Dwg No: A3-5543/59	Issue: A
Project: BNE170254	
File: B170254Dis2.dwg	

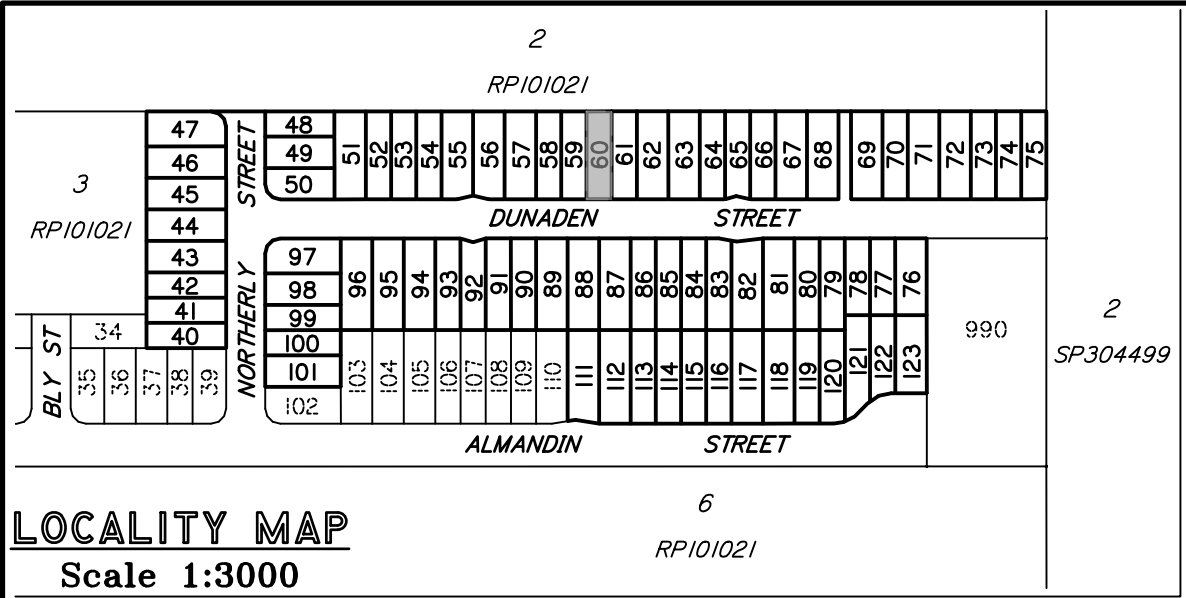

LOCALITY MAP
Scale 1:3000

DISCLOSURE PLAN PROPOSED LOT 60

This plan is to be read in conjunction with the disclosure statement prepared for this lot.

Cancelling part of Lots 4 & 5 on RPI01021
Locality of Logan Reserve

- This note is an integral part of this plan.*
- Development approval for reconfiguring a lot for the proposed lot was granted by Logan City Council on 14/06/2017.*
- Development approval for operational works for proposed lot has not been granted.*
- All dimensions and areas shown are subject to survey.*

Contour Interval – 0.5 metre


Existing Surface Contours derived
from Contour Data* below.

* CONTOUR DATA:


Queensland LiDAR Data - SE Queensland 2014 Project
Based on or contains data provided by the State of Queensland (Department of Natural Resources and Mines) [2016]. In consideration of the State permitting use of this data you acknowledge and agree that the State gives no warranty in relation to the data (including accuracy, reliability, completeness, currency or suitability) and accepts no liability (including without limitation, liability in negligence) for any loss, damage or costs (including consequential damage) relating to any use of the data. Data must not be used for direct marketing or used in breach of the privacy laws.
Spatial Accuracy: Vertical Data: 0.3m @ 95% (68% confidence level or 1 sigma), Horizontal Data: 0.8m @ 95% (68% confidence level or 1 sigma)
Acquisition: Airborne Laser Scanning (ALS) data was acquired from a fixed wing aircraft from the 22nd June to 28th October 2014.
© State of Queensland (Department of Natural Resources and Mines) [2016]

DIGITAL CADASTRAL DATA BASE - BOUNDARY INFORMATION:

Based on or contains data provided by the Department of Natural Resources and Mines, Queensland 2017 which gives no warranty in relation to the data (including accuracy, reliability, completeness or suitability) and accepts no liability (including without limitation, liability in negligence) for any loss, damage or costs (including consequential damage) relating to any use of the data.
Accuracy: Bearing & Distance Entry Controlled - 0.1m
© State of Queensland (Department of Natural Resources and Mines) 2017.
Updated data available at <http://qldspatial.information.qld.gov.au/catalogue/> .
Contact DTS Group Pty Ltd for metadata associated with the data hereon.

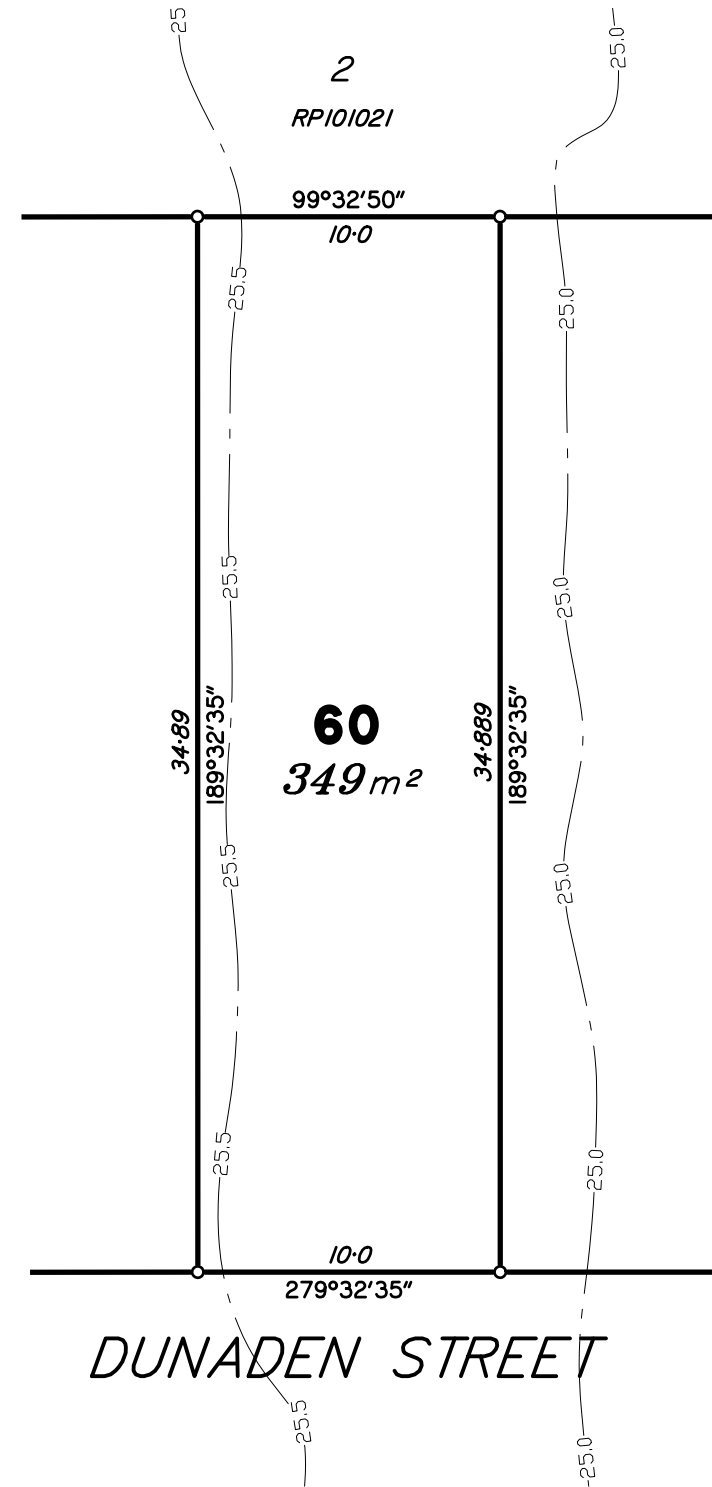

Scale 1:250 – Lengths are in Metres.

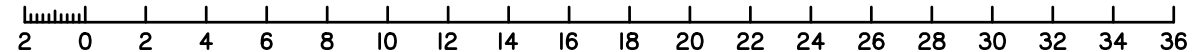



urban planning, surveying
& development



Brisbane
PO Box 3128, West End QLD 4101
Ph: 07 3118 0600
brisbane@dtsqld.com.au

Mackay
PO Box 11711, Mackay Caneland QLD 4740
Ph: 1300 278 783
mackay@dtsqld.com.au



A	ORIGINAL	30/04/18	CW	LM
Issue	Details	Date	Drawn	Checked


DISCLOSURE PLAN

MIDDLETON PARK SYNDICATE LIMITED

STAGE 2 - "MIDDLETON PARK ESTATE"

420-428 CHAMBERS FLAT ROAD, LOGAN RESERVE

Dwg No: A3–5543/60	Issue: A
Project: BNE170254	
File: B170254Dis2.dwg	

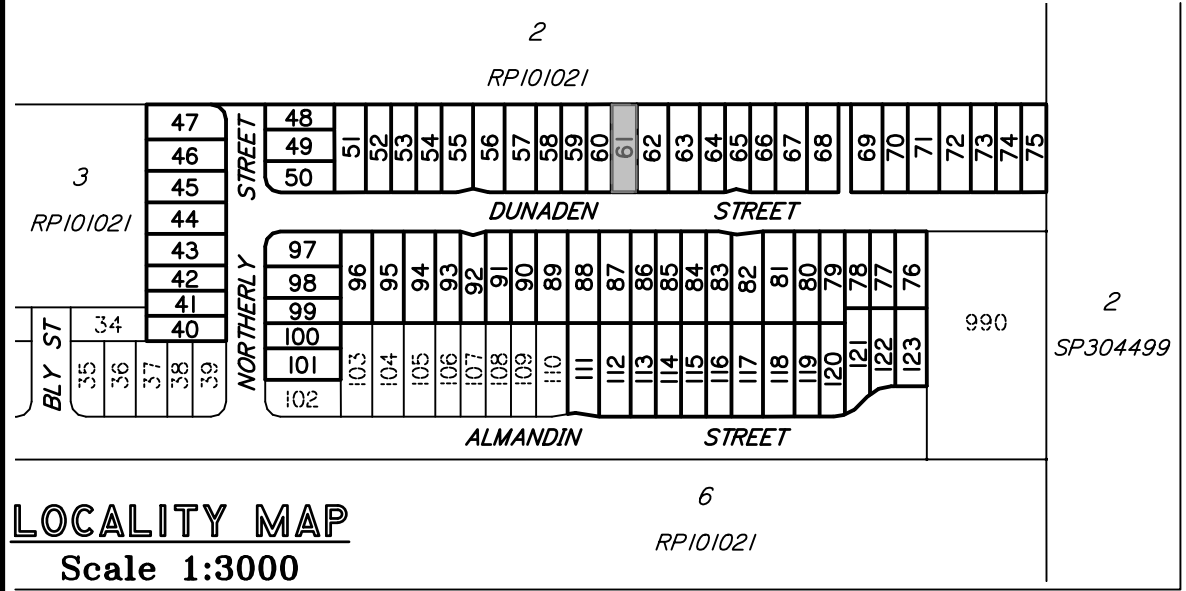

DISCLOSURE PLAN
PROPOSED LOT 61

This plan is to be read in conjunction with the disclosure statement prepared for this lot.

Cancelling part of Lots 4 & 5 on RP101021
Locality of Logan Reserve


- This note is an integral part of this plan.*
- Development approval for reconfiguring a lot for the proposed lot was granted by Logan City Council on 14/06/2017.*
- Development approval for operational works for proposed lot has not been granted.*
- All dimensions and areas shown are subject to survey.*

Contour Interval – 0.5 metre


Existing Surface Contours derived from Contour Data* below.

* CONTOUR DATA:
Queensland LiDAR Data - SE Queensland 2014 Project
Based on or contains data provided by the State of Queensland (Department of Natural Resources and Mines) [2016]. In consideration of the State permitting use of this data you acknowledge and agree that the State gives no warranty in relation to the data (including accuracy, reliability, completeness, currency or suitability) and accepts no liability (including without limitation, liability in negligence) for any loss, damage or costs (including consequential damage) relating to any use of the data. Data must not be used for direct marketing or used in breach of the privacy laws.
Spatial Accuracy: Vertical Data: 0.3m @ 95% (68% confidence level or 1 sigma), Horizontal Data: 0.8m @ 95% (68% confidence level or 1 sigma)
Acquisition: Airborne Laser Scanning (ALS) data was acquired from a fixed wing aircraft from the 22nd June to 28th October 2014.
© State of Queensland (Department of Natural Resources and Mines) [2016]

DIGITAL CADASTRAL DATA BASE - BOUNDARY INFORMATION:
Based on or contains data provided by the Department of Natural Resources and Mines, Queensland 2017 which gives no warranty in relation to the data (including accuracy, reliability, completeness or suitability) and accepts no liability (including without limitation, liability in negligence) for any loss, damage or costs (including consequential damage) relating to any use of the data.
Accuracy: Bearing & Distance Entry Controlled - 0.1m
© State of Queensland (Department of Natural Resources and Mines) 2017.
Updated data available at <http://qldspatial.information.qld.gov.au/catalogue/> .
Contact DTS Group Pty Ltd for metadata associated with the data hereon.

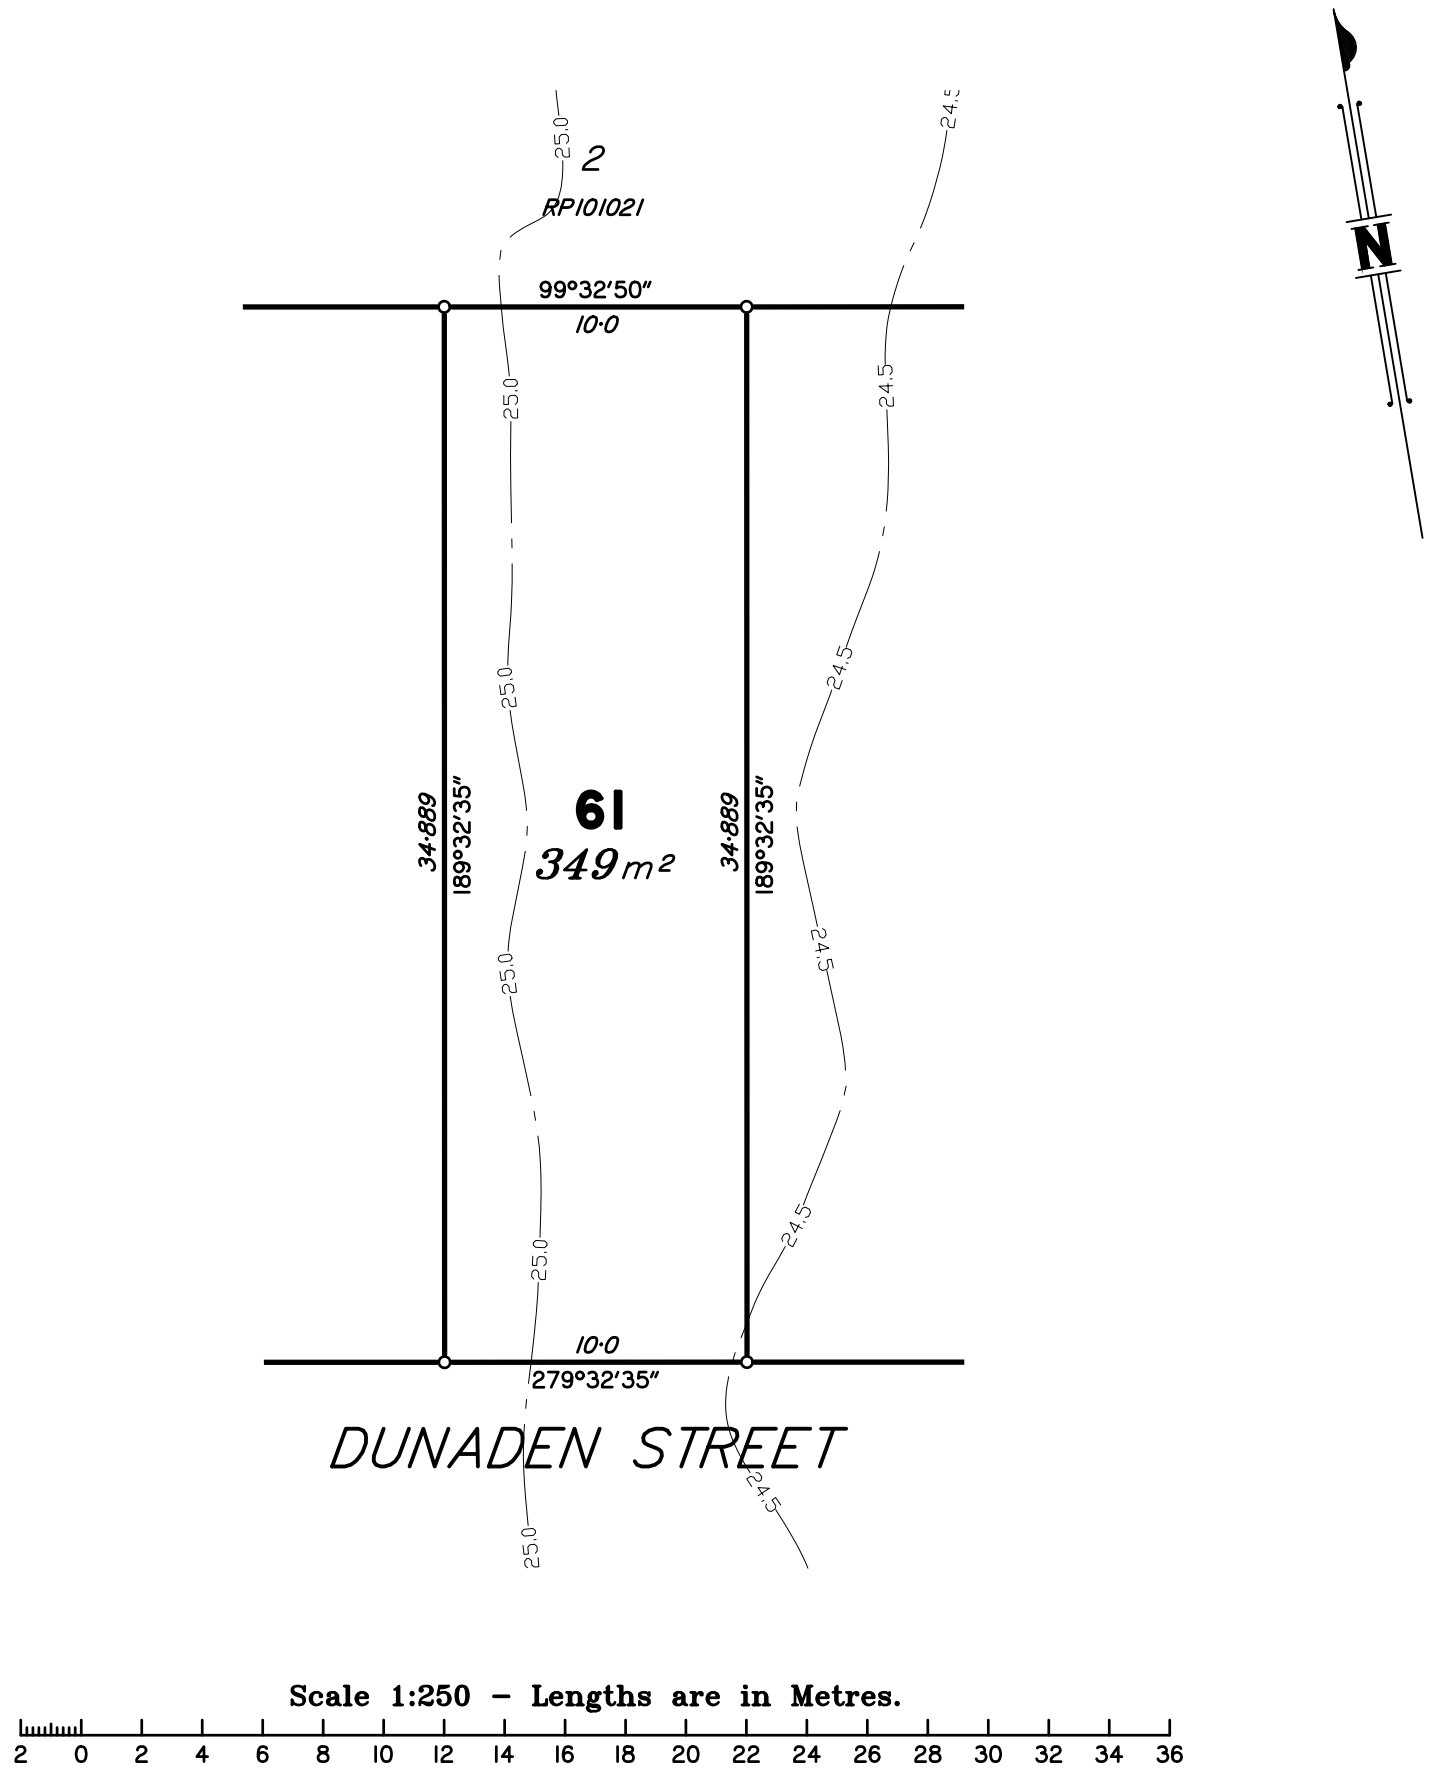

 urban planning, surveying & development PO Box 3128, West End QLD 4101 Ph: 07 3118 0600 brisbane@dtsqld.com.au PO Box 11711, Mackay Caneland QLD 4740 Ph: 1300 278 783 mackay@dtsqld.com.au  						DISCLOSURE PLAN MIDDLETON PARK SYNDICATE LIMITED STAGE 2 - "MIDDLETON PARK ESTATE" 420-428 CHAMBERS FLAT ROAD, LOGAN RESERVE			Dwg No: A3-5543/61	Issue: A
A						Project: BNE170254			File: B170254Dis2.dwg	
Issue						Details	Date	Drawn	Checked	

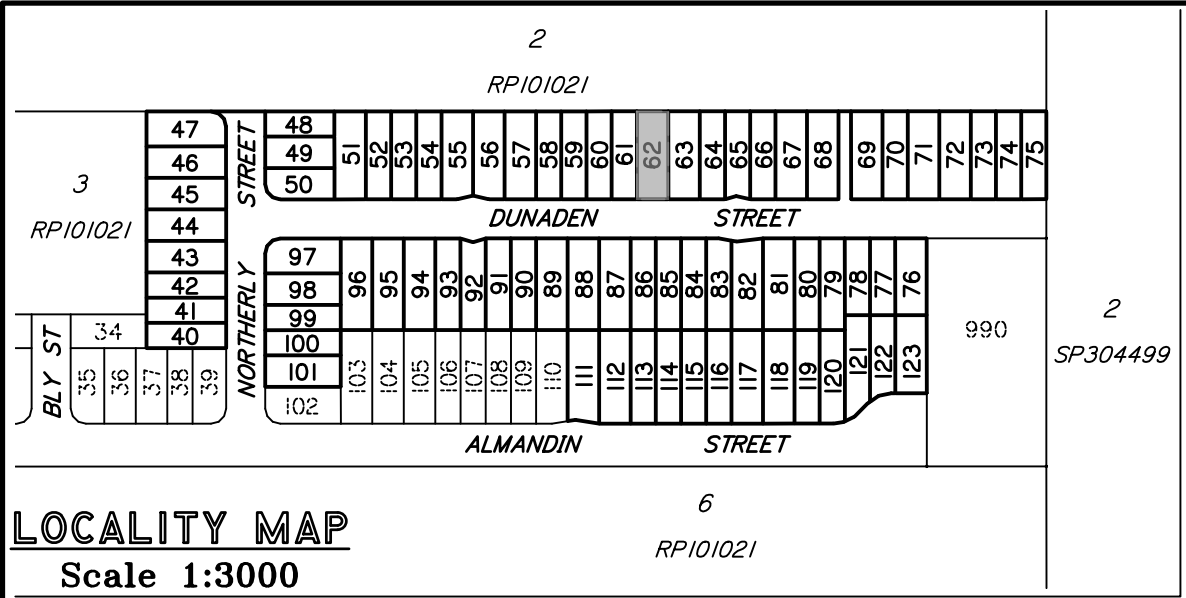

LOCALITY MAP
Scale 1:3000

DISCLOSURE PLAN PROPOSED LOT 62

This plan is to be read in conjunction with the disclosure statement prepared for this lot.

Cancelling part of Lots 4 & 5 on RPI01021
Locality of Logan Reserve

- This note is an integral part of this plan.*
- Development approval for reconfiguring a lot for the proposed lot was granted by Logan City Council on 14/06/2017.*
- Development approval for operational works for proposed lot has not been granted.*
- All dimensions and areas shown are subject to survey.*

Contour Interval – 0.5 metre


Existing Surface Contours derived
from Contour Data* below.

* CONTOUR DATA:


Queensland LiDAR Data - SE Queensland 2014 Project
Based on or contains data provided by the State of Queensland (Department of Natural Resources and Mines) [2016]. In consideration of the State permitting use of this data you acknowledge and agree that the State gives no warranty in relation to the data (including accuracy, reliability, completeness, currency or suitability) and accepts no liability (including without limitation, liability in negligence) for any loss, damage or costs (including consequential damage) relating to any use of the data. Data must not be used for direct marketing or used in breach of the privacy laws.
Spatial Accuracy: Vertical Data: 0.3m @ 95% (68% confidence level or 1 sigma), Horizontal Data: 0.8m @ 95% (68% confidence level or 1 sigma)
Acquisition: Airborne Laser Scanning (ALS) data was acquired from a fixed wing aircraft from the 22nd June to 28th October 2014.
© State of Queensland (Department of Natural Resources and Mines) [2016]

DIGITAL CADASTRAL DATA BASE - BOUNDARY INFORMATION:

Based on or contains data provided by the Department of Natural Resources and Mines, Queensland 2017 which gives no warranty in relation to the data (including accuracy, reliability, completeness or suitability) and accepts no liability (including without limitation, liability in negligence) for any loss, damage or costs (including consequential damage) relating to any use of the data.
Accuracy: Bearing & Distance Entry Controlled - 0.1m
© State of Queensland (Department of Natural Resources and Mines) 2017.
Updated data available at <http://qldspatial.information.qld.gov.au/catalogue/> .
Contact DTS Group Pty Ltd for metadata associated with the data hereon.

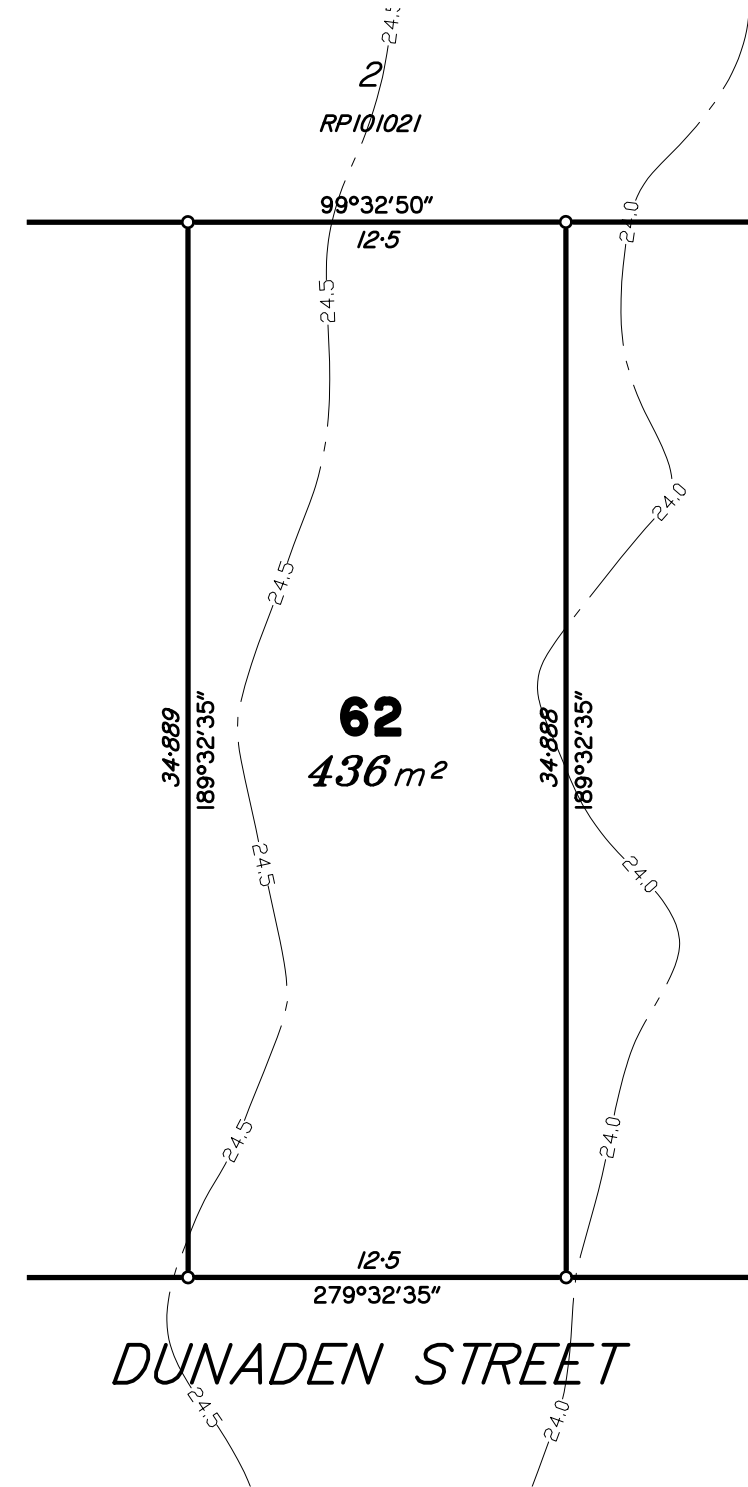

Scale 1:250 – Lengths are in Metres.

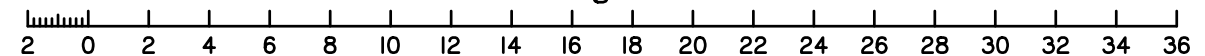

Urban planning, surveying & development

Brisbane
PO Box 3128, West End QLD 4101
Ph: 07 3118 0600
brisbane@dtsqld.com.au

Mackay
PO Box 11711, Mackay Caneland QLD 4740
Ph: 1300 278 783
mackay@dtsqld.com.au

AS/NZS 4801
www.intlcert.com

OHSHS 18001
www.intlcert.com

ISO 9001
www.intlcert.com


ISO 14001
www.intlcert.com

JAS-ANZ

A	ORIGINAL	30/04/18	CW	LM
Issue	Details	Date	Drawn	Checked

DISCLOSURE PLAN
MIDDLETON PARK SYNDICATE LIMITED
STAGE 2 - "MIDDLETON PARK ESTATE"
420-428 CHAMBERS FLAT ROAD, LOGAN RESERVE

Dwg No: A3-5543/62	Issue: A
Project: BNEI70254	
File: B170254Dis2.dwg	

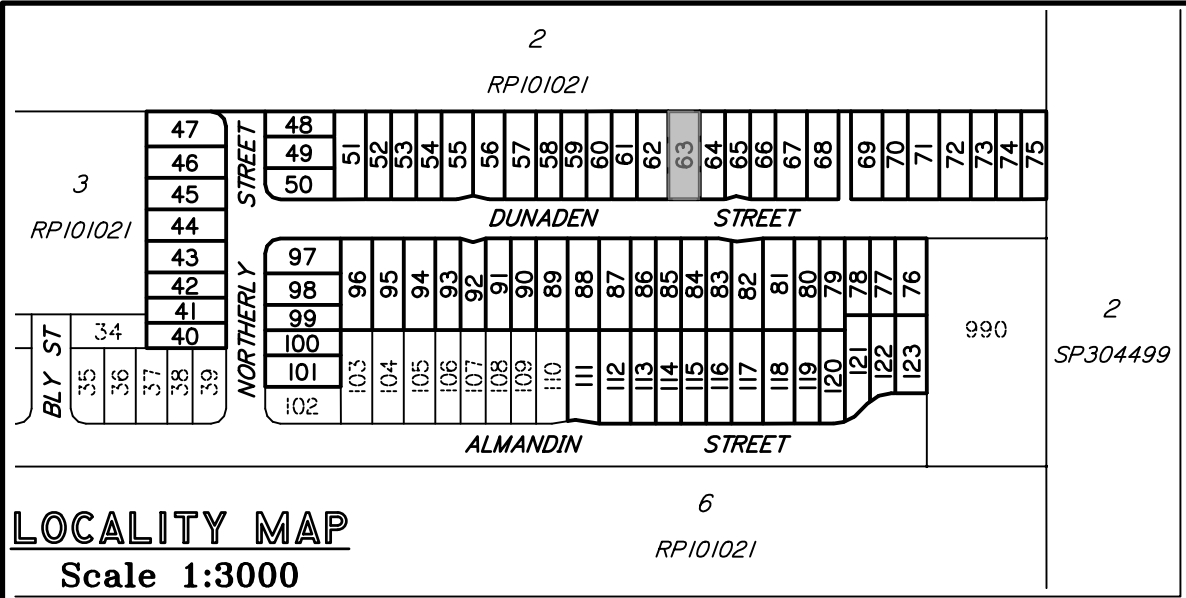

LOCALITY MAP

Scale 1:3000

DISCLOSURE PLAN

PROPOSED LOT 63

This plan is to be read in conjunction with the disclosure statement prepared for this lot.

Cancelling part of Lots 4 & 5 on RP101021
Locality of Logan Reserve

- This note is an integral part of this plan.*
- Development approval for reconfiguring a lot for the proposed lot was granted by Logan City Council on 14/06/2017.*
- Development approval for operational works for proposed lot has not been granted.*
- All dimensions and areas shown are subject to survey.*

Contour Interval – 0.5 metre


Existing Surface Contours derived
from Contour Data* below.

* CONTOUR DATA:


Queensland LiDAR Data - SE Queensland 2014 Project
Based on or contains data provided by the State of Queensland (Department of Natural Resources and Mines) [2016]. In consideration of the State permitting use of this data you acknowledge and agree that the State gives no warranty in relation to the data (including accuracy, reliability, completeness, currency or suitability) and accepts no liability (including without limitation, liability in negligence) for any loss, damage or costs (including consequential damage) relating to any use of the data. Data must not be used for direct marketing or used in breach of the privacy laws.
Spatial Accuracy: Vertical Data: 0.3m @ 95% (68% confidence level or 1 sigma), Horizontal Data: 0.8m @ 95% (68% confidence level or 1 sigma)
Acquisition: Airborne Laser Scanning (ALS) data was acquired from a fixed wing aircraft from the 22nd June to 28th October 2014.
© State of Queensland (Department of Natural Resources and Mines) [2016]

DIGITAL CADASTRAL DATA BASE - BOUNDARY INFORMATION:

Based on or contains data provided by the Department of Natural Resources and Mines, Queensland 2017 which gives no warranty in relation to the data (including accuracy, reliability, completeness or suitability) and accepts no liability (including without limitation, liability in negligence) for any loss, damage or costs (including consequential damage) relating to any use of the data.
Accuracy: Bearing & Distance Entry Controlled - 0.1m
© State of Queensland (Department of Natural Resources and Mines) 2017.
Updated data available at <http://qldspatial.information.qld.gov.au/catalogue/> .
Contact DTS Group Pty Ltd for metadata associated with the data hereon.

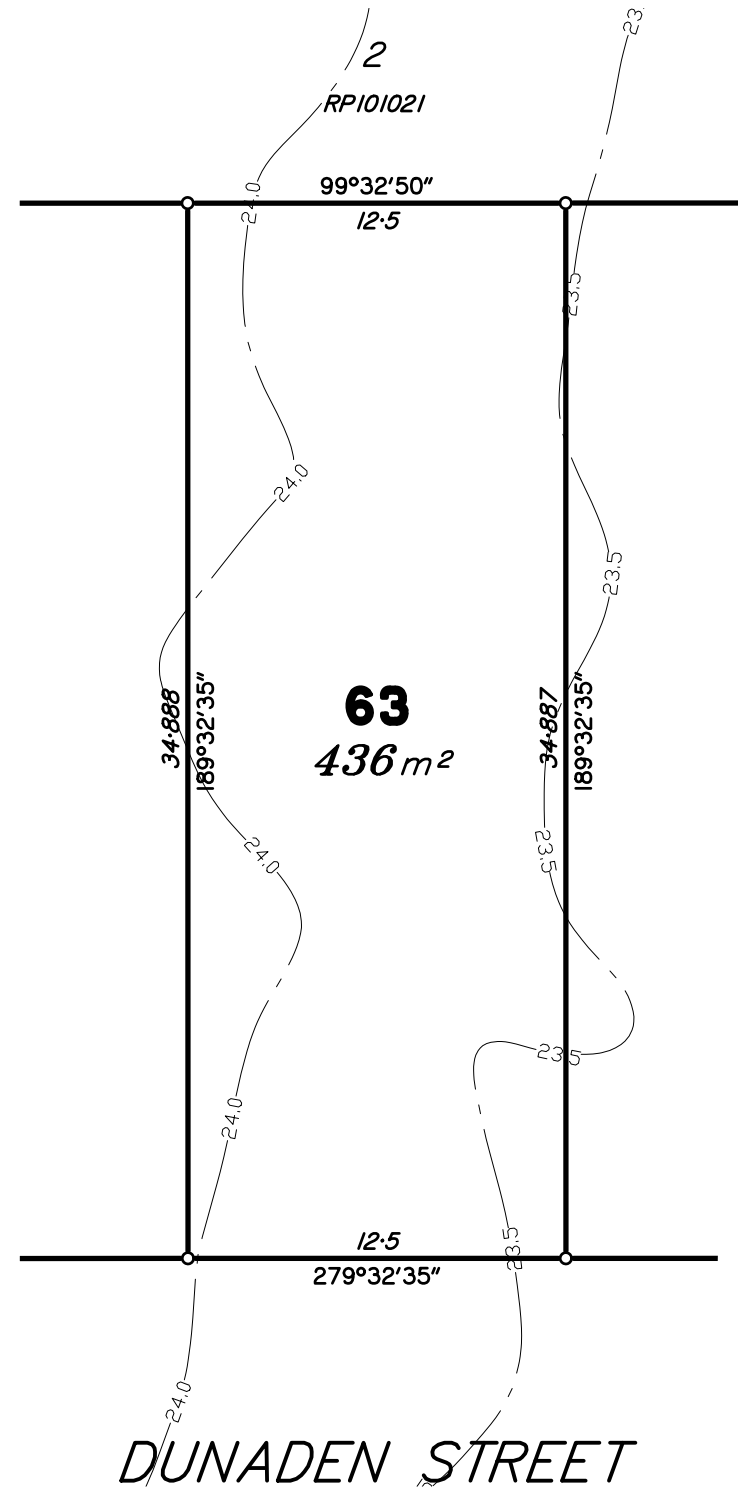

Scale 1:250 – Lengths are in Metres.

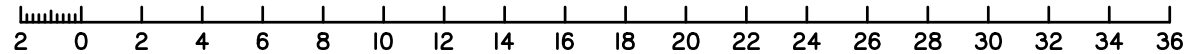



urban planning, surveying
& development



Brisbane
PO Box 3128, West End QLD 4101
Ph: 07 3118 0600
brisbane@dtsqld.com.au

Mackay
PO Box 11711, Mackay Caneland QLD 4740
Ph: 1300 278 783
mackay@dtsqld.com.au

A	ORIGINAL	30/04/18	CW	LM
Issue	Details	Date	Drawn	Checked


DISCLOSURE PLAN

MIDDLETON PARK SYNDICATE LIMITED

STAGE 2 - "MIDDLETON PARK ESTATE"

420-428 CHAMBERS FLAT ROAD, LOGAN RESERVE

Dwg No: A3–5543/63	Issue: A
Project: BNE170254	
File: B170254Dis2.dwg	

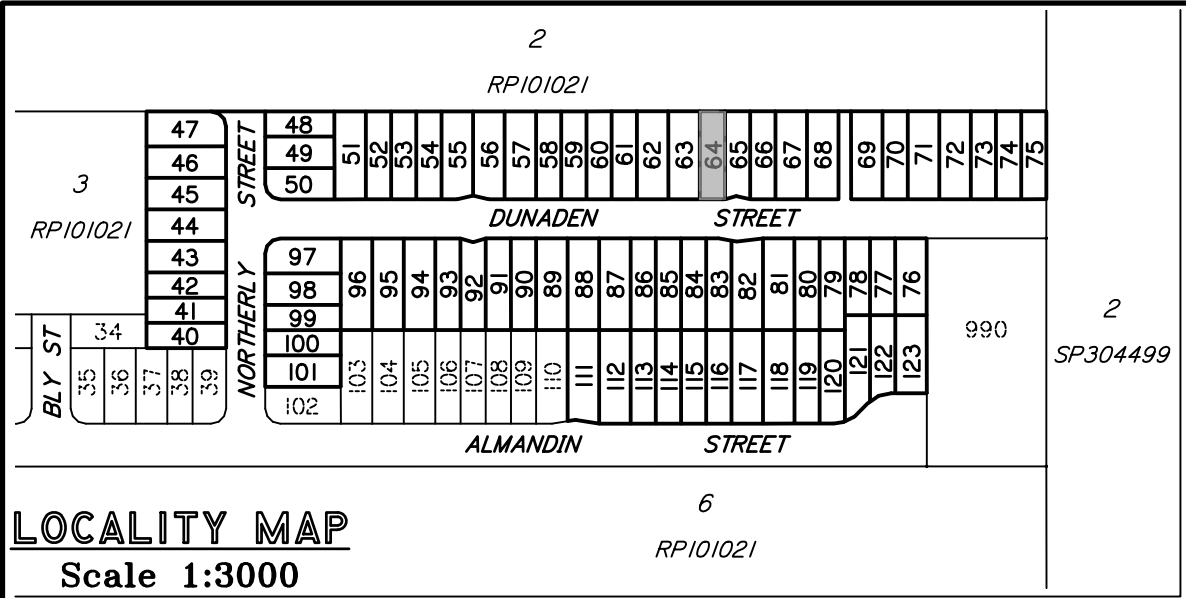

DISCLOSURE PLAN
PROPOSED LOT 64

This plan is to be read in conjunction with the disclosure statement prepared for this lot.

Cancelling part of Lots 4 & 5 on RP101021
Locality of Logan Reserve


- This note is an integral part of this plan.*
- Development approval for reconfiguring a lot for the proposed lot was granted by Logan City Council on 14/06/2017.*
- Development approval for operational works for proposed lot has not been granted.*
- All dimensions and areas shown are subject to survey.*

Contour Interval – 0.5 metre


Existing Surface Contours derived from Contour Data* below.

* CONTOUR DATA:
Queensland LiDAR Data - SE Queensland 2014 Project
Based on or contains data provided by the State of Queensland (Department of Natural Resources and Mines) [2016]. In consideration of the State permitting use of this data you acknowledge and agree that the State gives no warranty in relation to the data (including accuracy, reliability, completeness, currency or suitability) and accepts no liability (including without limitation, liability in negligence) for any loss, damage or costs (including consequential damage) relating to any use of the data. Data must not be used for direct marketing or used in breach of the privacy laws.
Spatial Accuracy: Vertical Data: 0.3m @ 95% (68% confidence level or 1 sigma), Horizontal Data: 0.8m @ 95% (68% confidence level or 1 sigma)
Acquisition: Airborne Laser Scanning (ALS) data was acquired from a fixed wing aircraft from the 22nd June to 28th October 2014.
© State of Queensland (Department of Natural Resources and Mines) [2016]

DIGITAL CADASTRAL DATA BASE - BOUNDARY INFORMATION:
Based on or contains data provided by the Department of Natural Resources and Mines, Queensland 2017 which gives no warranty in relation to the data (including accuracy, reliability, completeness or suitability) and accepts no liability (including without limitation, liability in negligence) for any loss, damage or costs (including consequential damage) relating to any use of the data.
Accuracy: Bearing & Distance Entry Controlled - 0.1m
© State of Queensland (Department of Natural Resources and Mines) 2017.
Updated data available at <http://qldspatial.information.qld.gov.au/catalogue/> .
Contact DTS Group Pty Ltd for metadata associated with the data hereon.

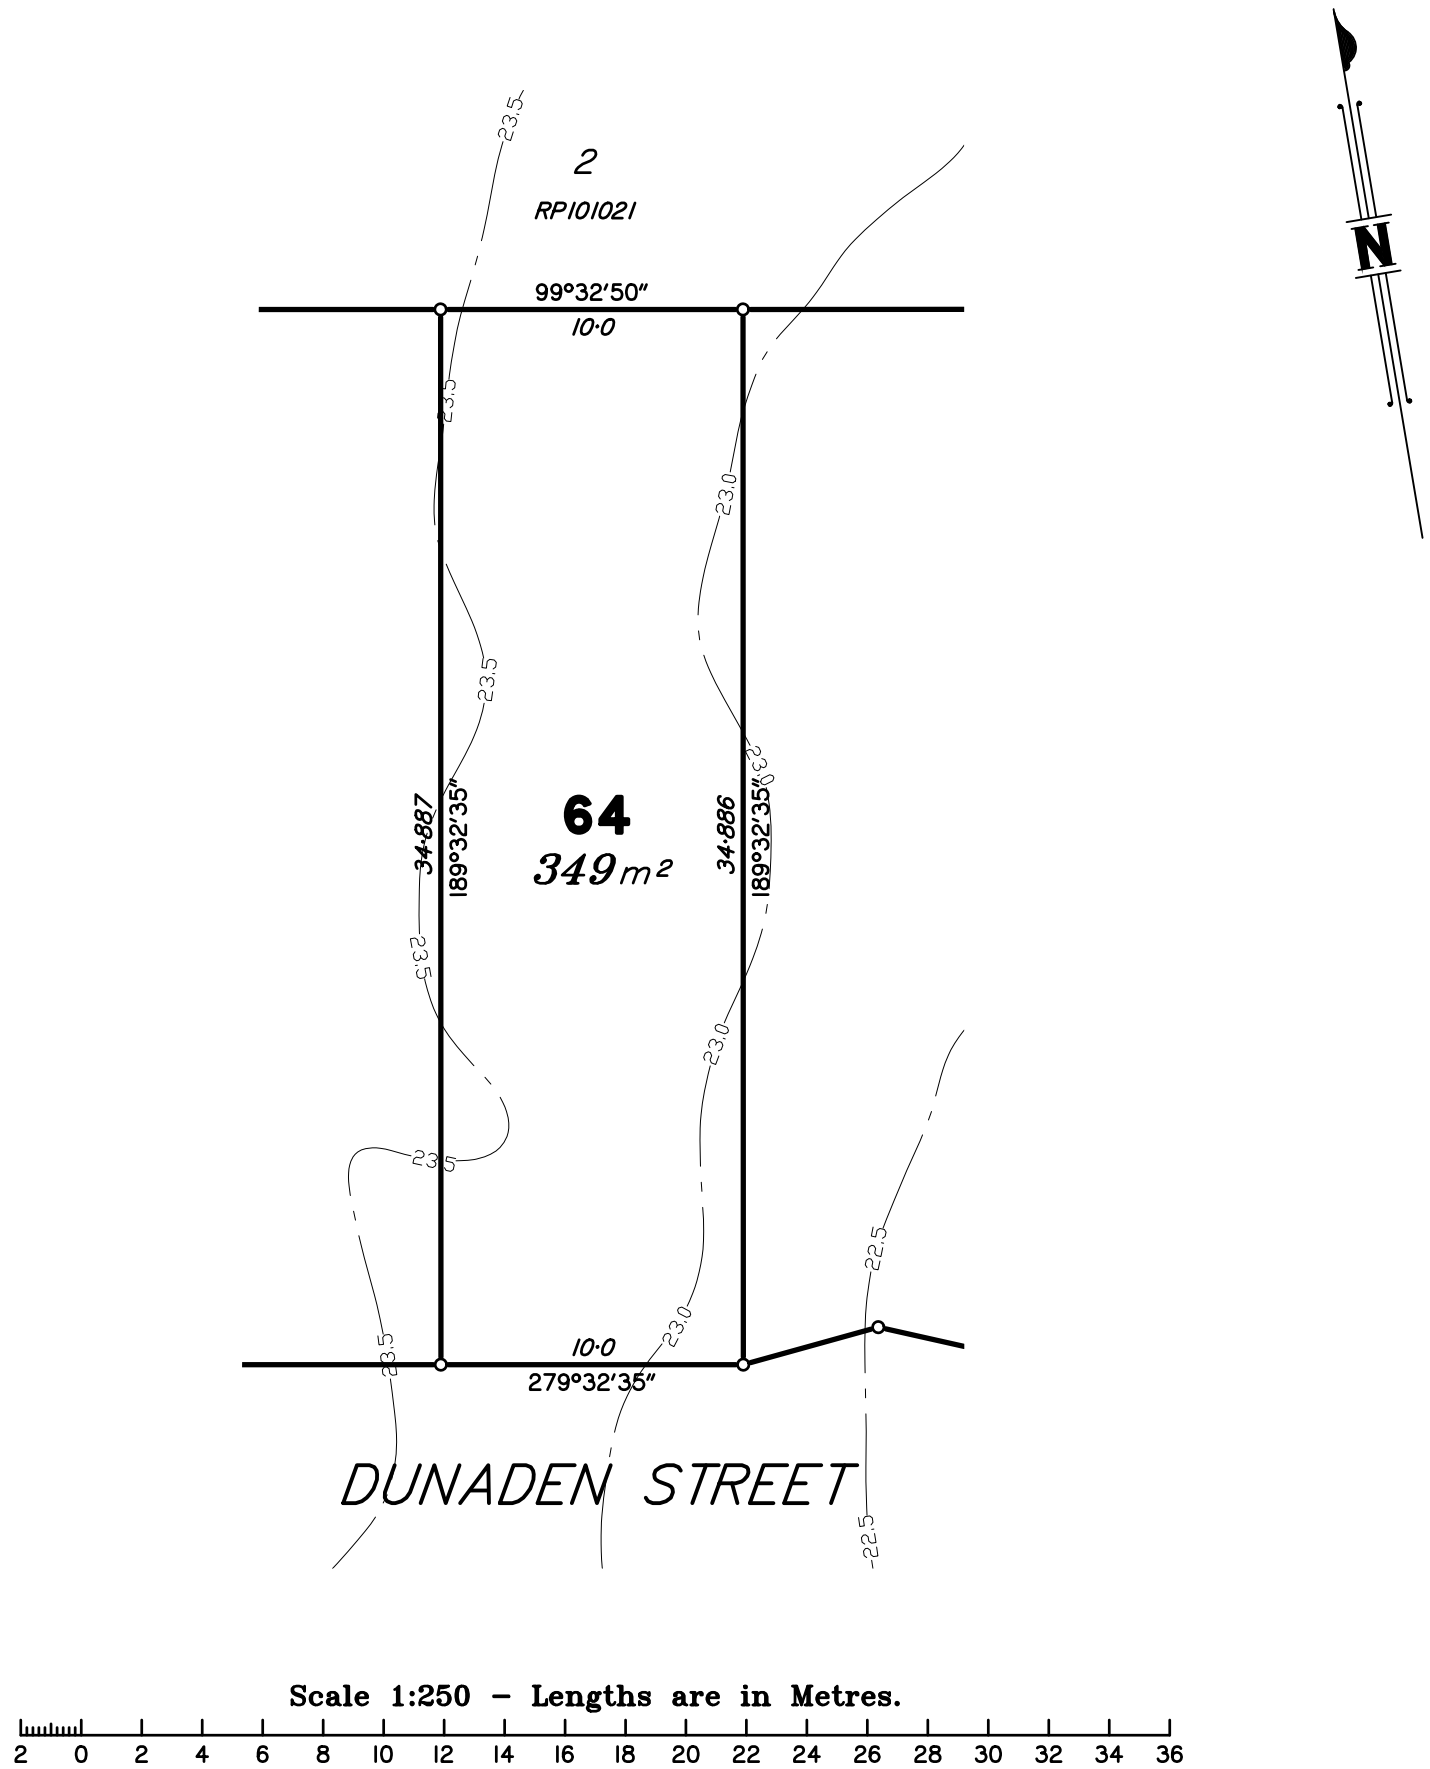

 dts urban planning, surveying & development Brisbane PO Box 3128, West End QLD 4101 Ph: 07 3118 0600 brisbane@dtsqld.com.au Mackay PO Box 11711, Mackay Caneland QLD 4740 Ph: 1300 278 783 mackay@dtsqld.com.au	 www.intlcert.com	 www.intlcert.com		DISCLOSURE PLAN MIDDLETON PARK SYNDICATE LIMITED STAGE 2 - "MIDDLETON PARK ESTATE" 420-428 CHAMBERS FLAT ROAD, LOGAN RESERVE					Dwg No: A3-5543/64	Issue: A
	 www.intlcert.com	 www.intlcert.com		Project: BNE170254					File: B170254Dis2.dwg	
	A	ORIGINAL		30/04/18	CW	LM				
Issue	Details		Date	Drawn	Checked					

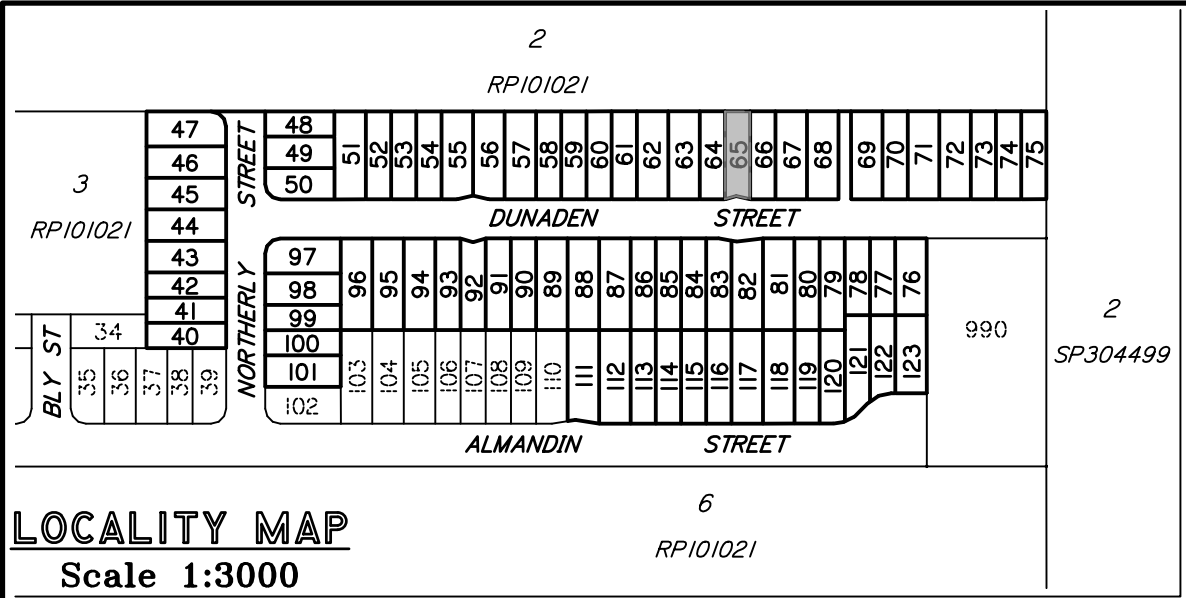

DISCLOSURE PLAN PROPOSED LOT 65

This plan is to be read in conjunction with the disclosure statement prepared for this lot.

Cancelling part of Lots 4 & 5 on RPI01021
Locality of Logan Reserve

- This note is an integral part of this plan.*
- Development approval for reconfiguring a lot for the proposed lot was granted by Logan City Council on 14/06/2017.*
- Development approval for operational works for proposed lot has not been granted.*
- All dimensions and areas shown are subject to survey.*

Contour Interval – 0.5 metre


Existing Surface Contours derived
from Contour Data* below.

* CONTOUR DATA:

Queensland LiDAR Data - SE Queensland 2014 Project
Based on or contains data provided by the State of Queensland (Department of Natural Resources and Mines) [2016]. In consideration of the State permitting use of this data you acknowledge and agree that the State gives no warranty in relation to the data (including accuracy, reliability, completeness, currency or suitability) and accepts no liability (including without limitation, liability in negligence) for any loss, damage or costs (including consequential damage) relating to any use of the data. Data must not be used for direct marketing or used in breach of the privacy laws.
Spatial Accuracy: Vertical Data: 0.3m @ 95% (68% confidence level or 1 sigma), Horizontal Data: 0.8m @ 95% (68% confidence level or 1 sigma)
Acquisition: Airborne Laser Scanning (ALS) data was acquired from a fixed wing aircraft from the 22nd June to 28th October 2014.
© State of Queensland (Department of Natural Resources and Mines) [2016]

DIGITAL CADASTRAL DATA BASE - BOUNDARY INFORMATION:

Based on or contains data provided by the Department of Natural Resources and Mines, Queensland 2017 which gives no warranty in relation to the data (including accuracy, reliability, completeness or suitability) and accepts no liability (including without limitation, liability in negligence) for any loss, damage or costs (including consequential damage) relating to any use of the data.
Accuracy: Bearing & Distance Entry Controlled - 0.1m
© State of Queensland (Department of Natural Resources and Mines) 2017.
Updated data available at <http://qldspatial.information.qld.gov.au/catalogue/> .
Contact DTS Group Pty Ltd for metadata associated with the data hereon.

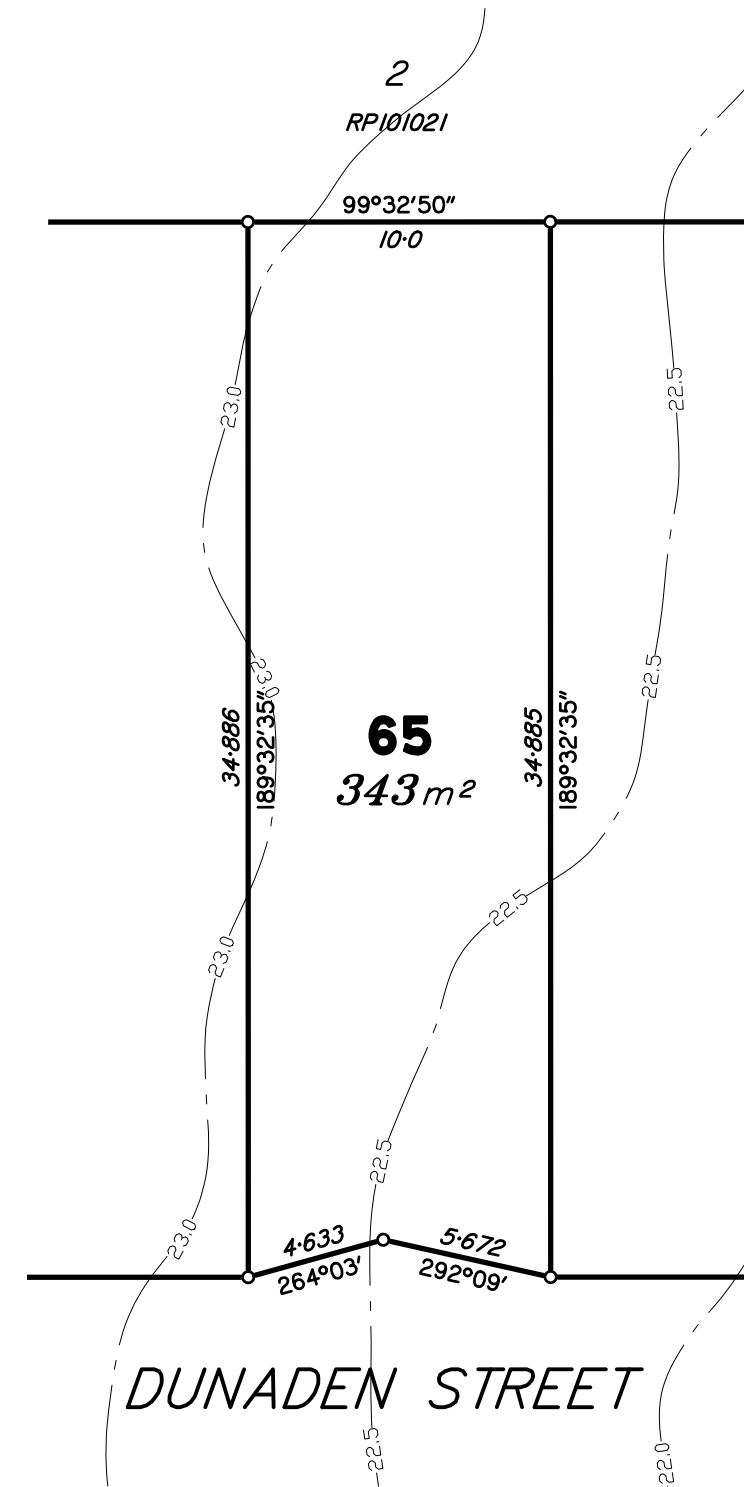

Scale 1:250 – Lengths are in Metres.



urban planning, surveying
& development

AS/NZS
4801

OHSHS
18001

ISO
9001

ISO
14001

www.intlcert.com

www.intlcert.com

www.intlcert.com

www.intlcert.com

JAS-ANZ

www.jas-anz.com

www.jas-anz.com

Brisbane

PO Box 3128, West End QLD 4101
Ph: 07 3118 0600
brisbane@dtsqld.com.au

Mackay

PO Box 11711, Mackay Caneland QLD 4740
Ph: 1300 278 783
mackay@dtsqld.com.au

A	ORIGINAL	30/04/18	CW	LM
Issue	Details	Date	Drawn	Checked


DISCLOSURE PLAN

MIDDLETON PARK SYNDICATE LIMITED

STAGE 2 - "MIDDLETON PARK ESTATE"

420-428 CHAMBERS FLAT ROAD, LOGAN RESERVE

Dwg No: A3–5543/65	Issue: A
Project: BNEI70254	
File: B170254Dis2.dwg	

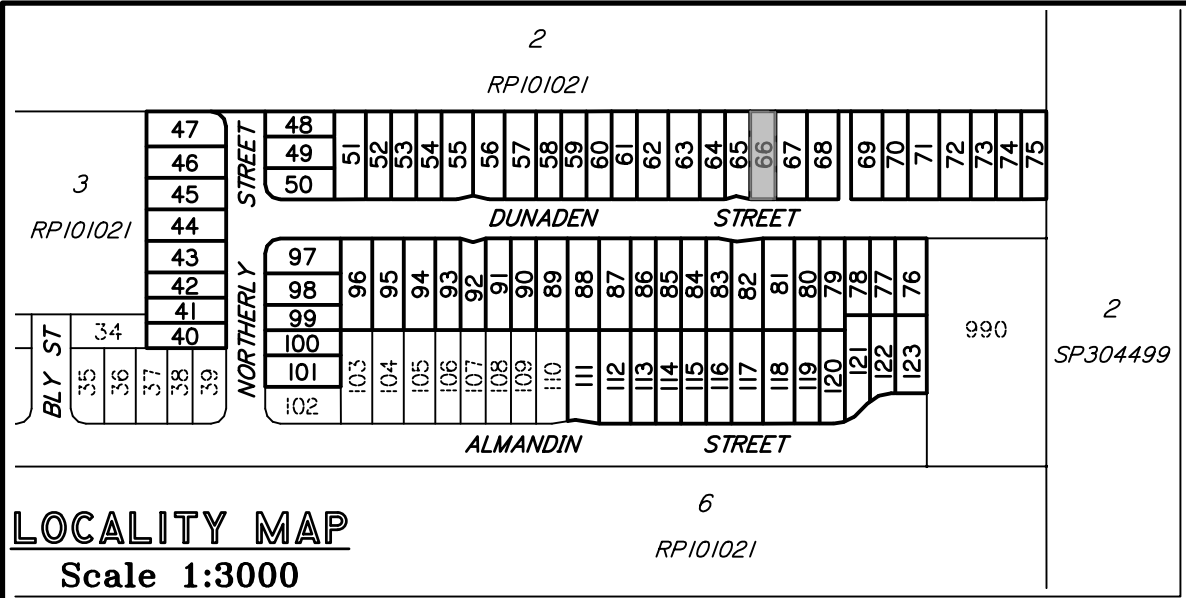

DISCLOSURE PLAN
PROPOSED LOT 66

This plan is to be read in conjunction with the disclosure statement prepared for this lot.

Cancelling part of Lots 4 & 5 on RPI01021
Locality of Logan Reserve


- This note is an integral part of this plan.*
- Development approval for reconfiguring a lot for the proposed lot was granted by Logan City Council on 14/06/2017.*
- Development approval for operational works for proposed lot has not been granted.*
- All dimensions and areas shown are subject to survey.*

Contour Interval – 0.5 metre


Existing Surface Contours derived from Contour Data* below.

* CONTOUR DATA:
Queensland LiDAR Data - SE Queensland 2014 Project
Based on or contains data provided by the State of Queensland (Department of Natural Resources and Mines) [2016]. In consideration of the State permitting use of this data you acknowledge and agree that the State gives no warranty in relation to the data (including accuracy, reliability, completeness, currency or suitability) and accepts no liability (including without limitation, liability in negligence) for any loss, damage or costs (including consequential damage) relating to any use of the data. Data must not be used for direct marketing or used in breach of the privacy laws.
Spatial Accuracy: Vertical Data: 0.3m @ 95% (68% confidence level or 1 sigma), Horizontal Data: 0.8m @ 95% (68% confidence level or 1 sigma)
Acquisition: Airborne Laser Scanning (ALS) data was acquired from a fixed wing aircraft from the 22nd June to 28th October 2014.
© State of Queensland (Department of Natural Resources and Mines) [2016]

DIGITAL CADASTRAL DATA BASE - BOUNDARY INFORMATION:
Based on or contains data provided by the Department of Natural Resources and Mines, Queensland 2017 which gives no warranty in relation to the data (including accuracy, reliability, completeness or suitability) and accepts no liability (including without limitation, liability in negligence) for any loss, damage or costs (including consequential damage) relating to any use of the data.
Accuracy: Bearing & Distance Entry Controlled - 0.1m
© State of Queensland (Department of Natural Resources and Mines) 2017.
Updated data available at <http://qldspatial.information.qld.gov.au/catalogue/> .
Contact DTS Group Pty Ltd for metadata associated with the data hereon.

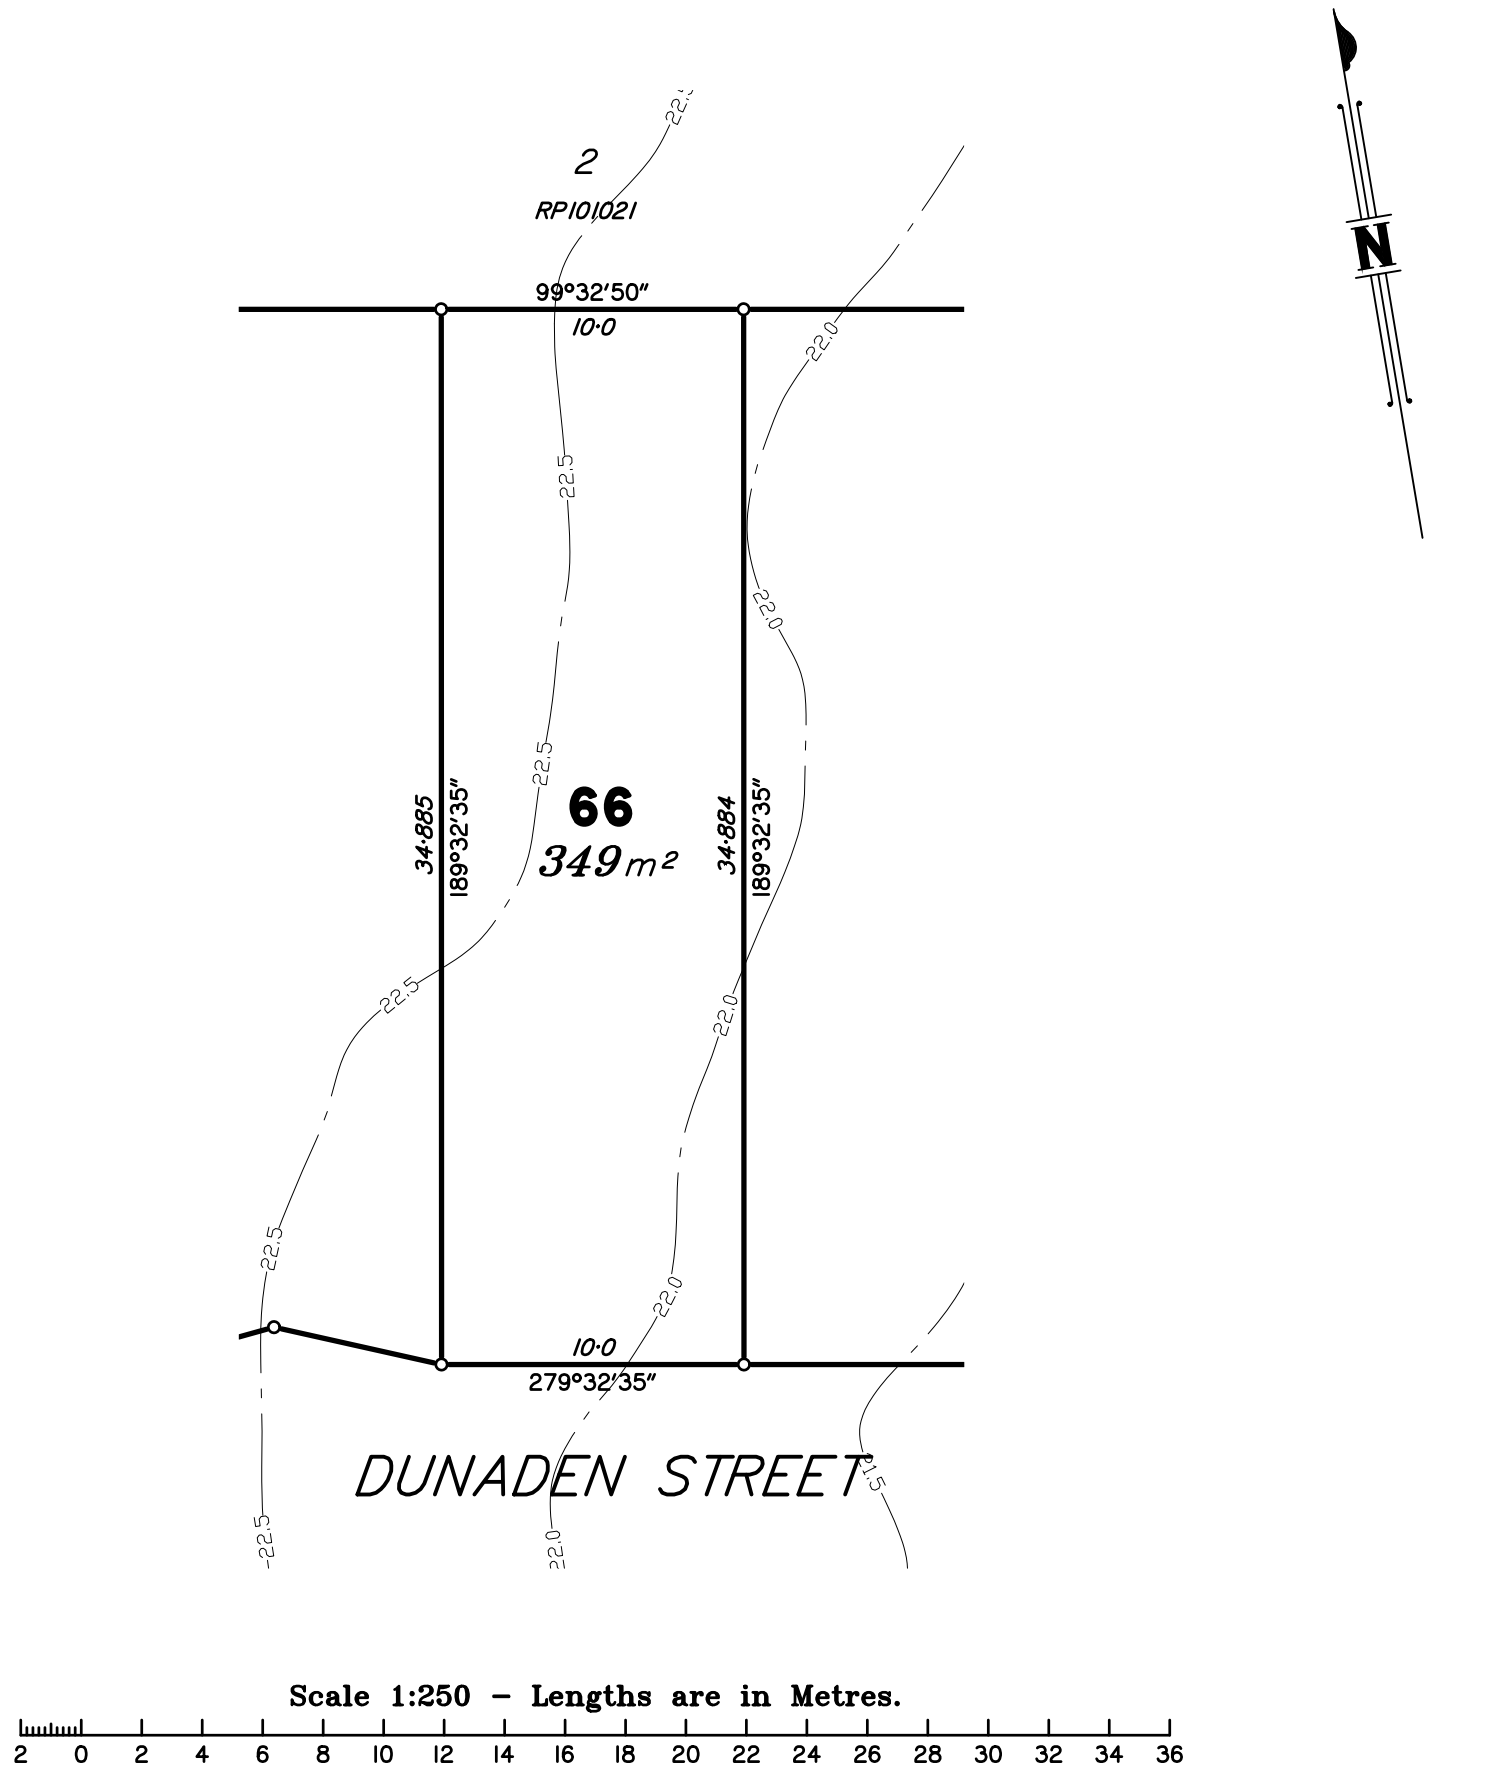

 urban planning, surveying & development Brisbane PO Box 3128, West End QLD 4101 Ph: 07 3118 0600 brisbane@dtsqld.com.au Mackay PO Box 11711, Mackay Caneland QLD 4740 Ph: 1300 278 783 mackay@dtsqld.com.au	 www.intlcert.com  www.intlcert.com  www.intlcert.com  www.intlcert.com		DISCLOSURE PLAN MIDDLETON PARK SYNDICATE LIMITED STAGE 2 - "MIDDLETON PARK ESTATE" 420-428 CHAMBERS FLAT ROAD, LOGAN RESERVE				Dwg No: A3-5543/66	Issue: A
							Project: BNEI70254	File: B170254Dis2.dwg
			A	ORIGINAL	30/04/18	CW	LM	
Issue	Details	Date	Drawn	Checked				

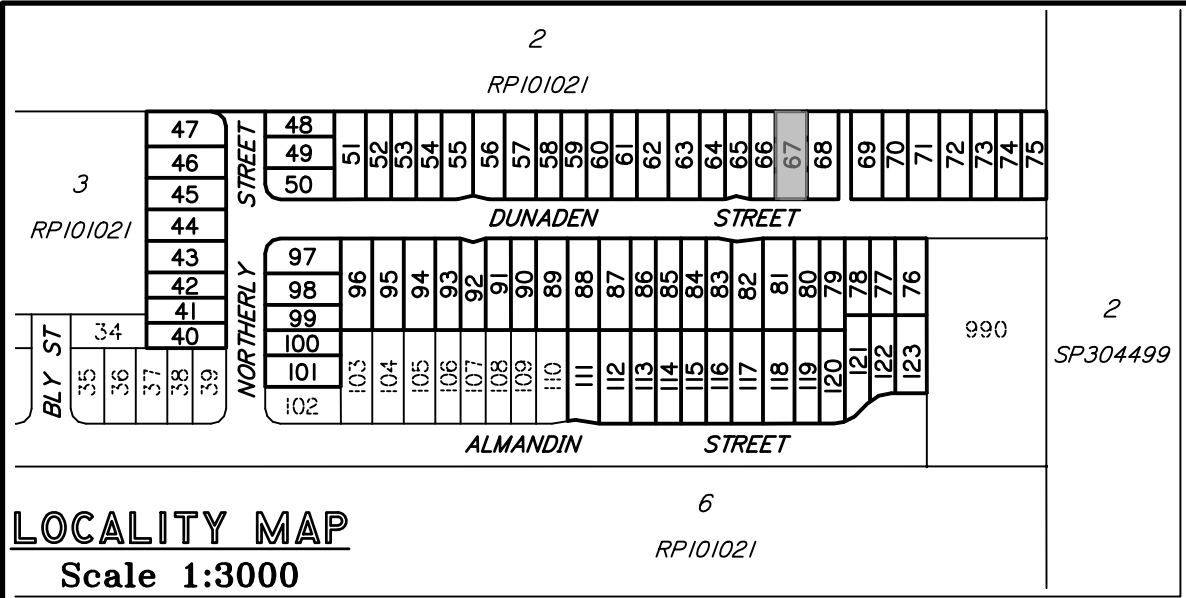

DISCLOSURE PLAN PROPOSED LOT 67

This plan is to be read in conjunction with the disclosure statement prepared for this lot.

Cancelling part of Lots 4 & 5 on RPI01021
Locality of Logan Reserve

- This note is an integral part of this plan.*
- Development approval for reconfiguring a lot for the proposed lot was granted by Logan City Council on 14/06/2017.*
- Development approval for operational works for proposed lot has not been granted.*
- All dimensions and areas shown are subject to survey.*

Contour Interval – 0.5 metre


Existing Surface Contours derived
from Contour Data* below.

* CONTOUR DATA:


Queensland LiDAR Data - SE Queensland 2014 Project
Based on or contains data provided by the State of Queensland (Department of Natural Resources and Mines) [2016]. In consideration of the State permitting use of this data you acknowledge and agree that the State gives no warranty in relation to the data (including accuracy, reliability, completeness, currency or suitability) and accepts no liability (including without limitation, liability in negligence) for any loss, damage or costs (including consequential damage) relating to any use of the data. Data must not be used for direct marketing or used in breach of the privacy laws.
Spatial Accuracy: Vertical Data: 0.3m @ 95% (68% confidence level or 1 sigma), Horizontal Data: 0.8m @ 95% (68% confidence level or 1 sigma)
Acquisition: Airborne Laser Scanning (ALS) data was acquired from a fixed wing aircraft from the 22nd June to 28th October 2014.
© State of Queensland (Department of Natural Resources and Mines) [2016]

DIGITAL CADASTRAL DATA BASE - BOUNDARY INFORMATION:

Based on or contains data provided by the Department of Natural Resources and Mines, Queensland 2017 which gives no warranty in relation to the data (including accuracy, reliability, completeness or suitability) and accepts no liability (including without limitation, liability in negligence) for any loss, damage or costs (including consequential damage) relating to any use of the data.
Accuracy: Bearing & Distance Entry Controlled - 0.1m
© State of Queensland (Department of Natural Resources and Mines) 2017.
Updated data available at <http://qldspatial.information.qld.gov.au/catalogue/> .
Contact DTS Group Pty Ltd for metadata associated with the data hereon.

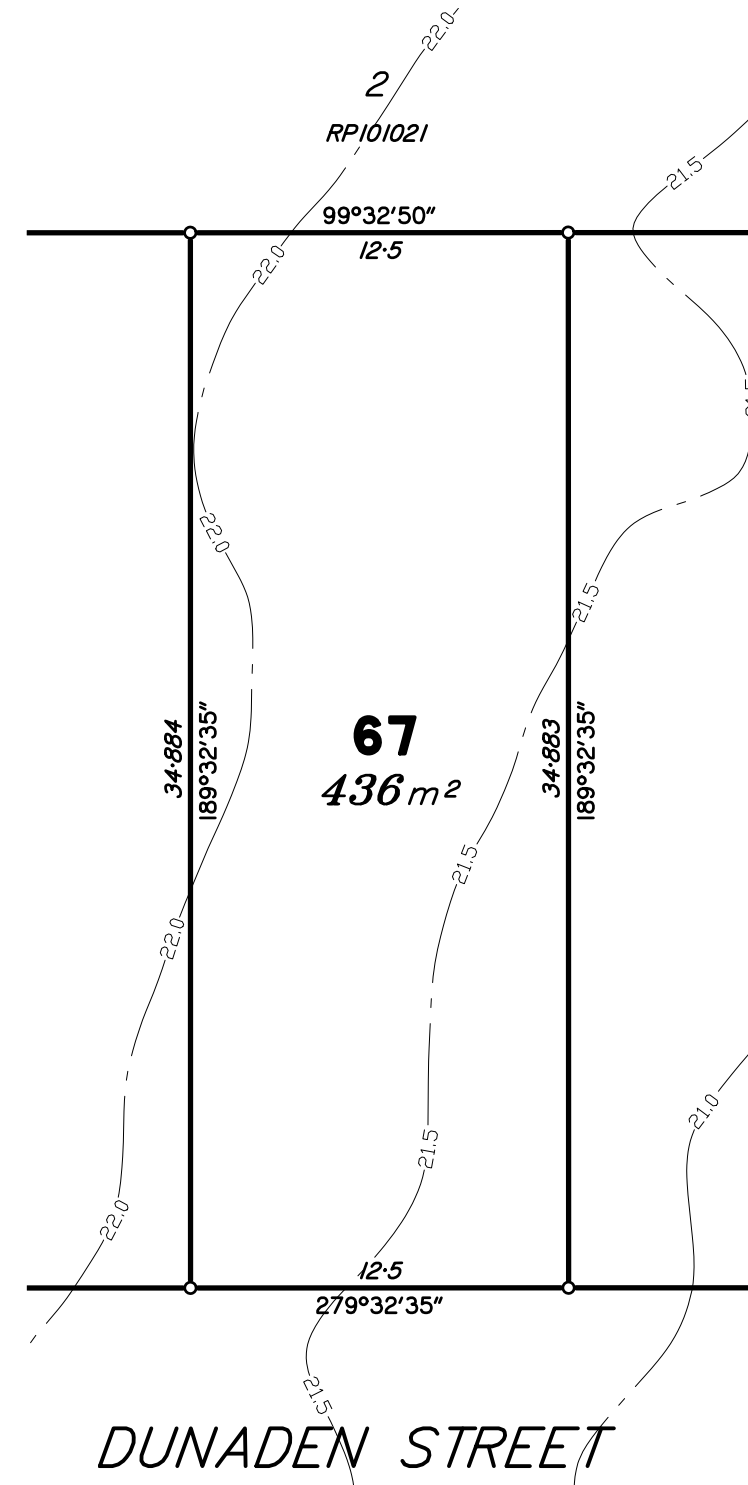

Scale 1:250 – Lengths are in Metres.

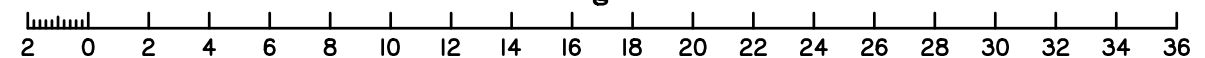



urban planning, surveying
& development

Brisbane
PO Box 3128, West End QLD 4101
Ph: 07 3118 0600
brisbane@dtsqld.com.au


Mackay
PO Box 11711, Mackay Caneland QLD 4740
Ph: 1300 278 783
mackay@dtsqld.com.au



A	ORIGINAL	30/04/18	CW	LM
Issue	Details	Date	Drawn	Checked

DISCLOSURE PLAN
MIDDLETON PARK SYNDICATE LIMITED
STAGE 2 - "MIDDLETON PARK ESTATE"
420-428 CHAMBERS FLAT ROAD, LOGAN RESERVE

Dwg No: A3-5543/67	Issue: A
Project: BNE170254	
File: B170254Dis2.dwg	

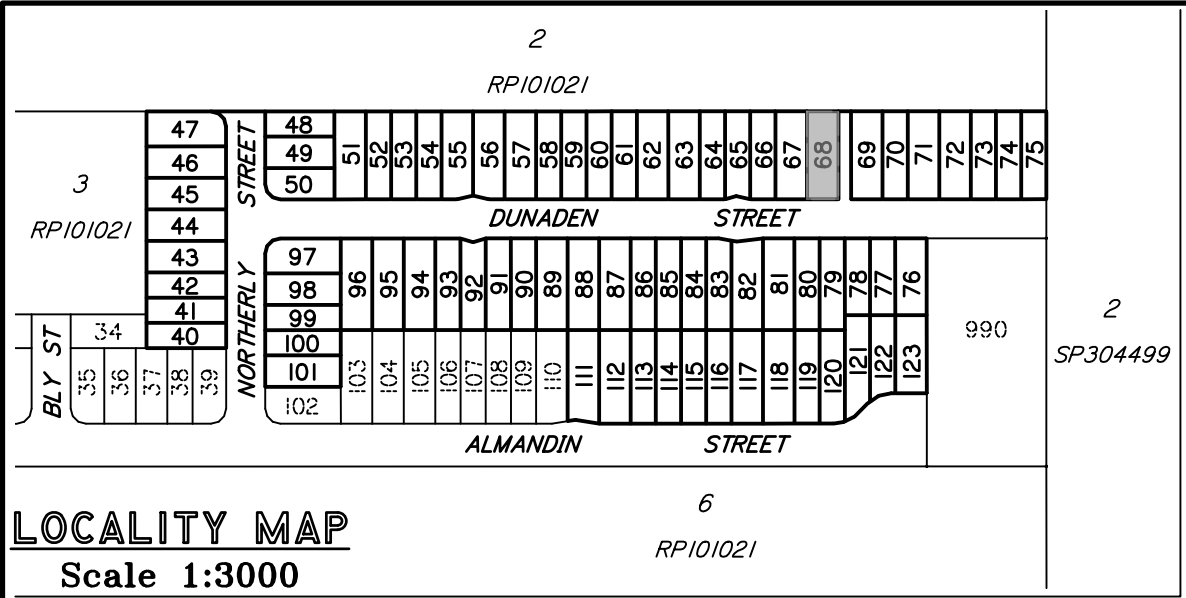

LOCALITY MAP
Scale 1:3000

DISCLOSURE PLAN PROPOSED LOT 68

This plan is to be read in conjunction with the disclosure statement prepared for this lot.

Cancelling part of Lots 4 & 5 on RP101021
Locality of Logan Reserve

- This note is an integral part of this plan.*
- Development approval for reconfiguring a lot for the proposed lot was granted by Logan City Council on 14/06/2017.*
- Development approval for operational works for proposed lot has not been granted.*
- All dimensions and areas shown are subject to survey.*

Contour Interval – 0.5 metre


Existing Surface Contours derived
from Contour Data* below.

* CONTOUR DATA:


Queensland LiDAR Data - SE Queensland 2014 Project
Based on or contains data provided by the State of Queensland (Department of Natural Resources and Mines) [2016]. In consideration of the State permitting use of this data you acknowledge and agree that the State gives no warranty in relation to the data (including accuracy, reliability, completeness, currency or suitability) and accepts no liability (including without limitation, liability in negligence) for any loss, damage or costs (including consequential damage) relating to any use of the data. Data must not be used for direct marketing or used in breach of the privacy laws.
Spatial Accuracy: Vertical Data: 0.3m @ 95% (68% confidence level or 1 sigma), Horizontal Data: 0.8m @ 95% (68% confidence level or 1 sigma)
Acquisition: Airborne Laser Scanning (ALS) data was acquired from a fixed wing aircraft from the 22nd June to 28th October 2014.
© State of Queensland (Department of Natural Resources and Mines) [2016]

DIGITAL CADASTRAL DATA BASE - BOUNDARY INFORMATION:

Based on or contains data provided by the Department of Natural Resources and Mines, Queensland 2017 which gives no warranty in relation to the data (including accuracy, reliability, completeness or suitability) and accepts no liability (including without limitation, liability in negligence) for any loss, damage or costs (including consequential damage) relating to any use of the data.
Accuracy: Bearing & Distance Entry Controlled - 0.1m
© State of Queensland (Department of Natural Resources and Mines) 2017.
Updated data available at <http://qldspatial.information.qld.gov.au/catalogue/> .
Contact DTS Group Pty Ltd for metadata associated with the data hereon.

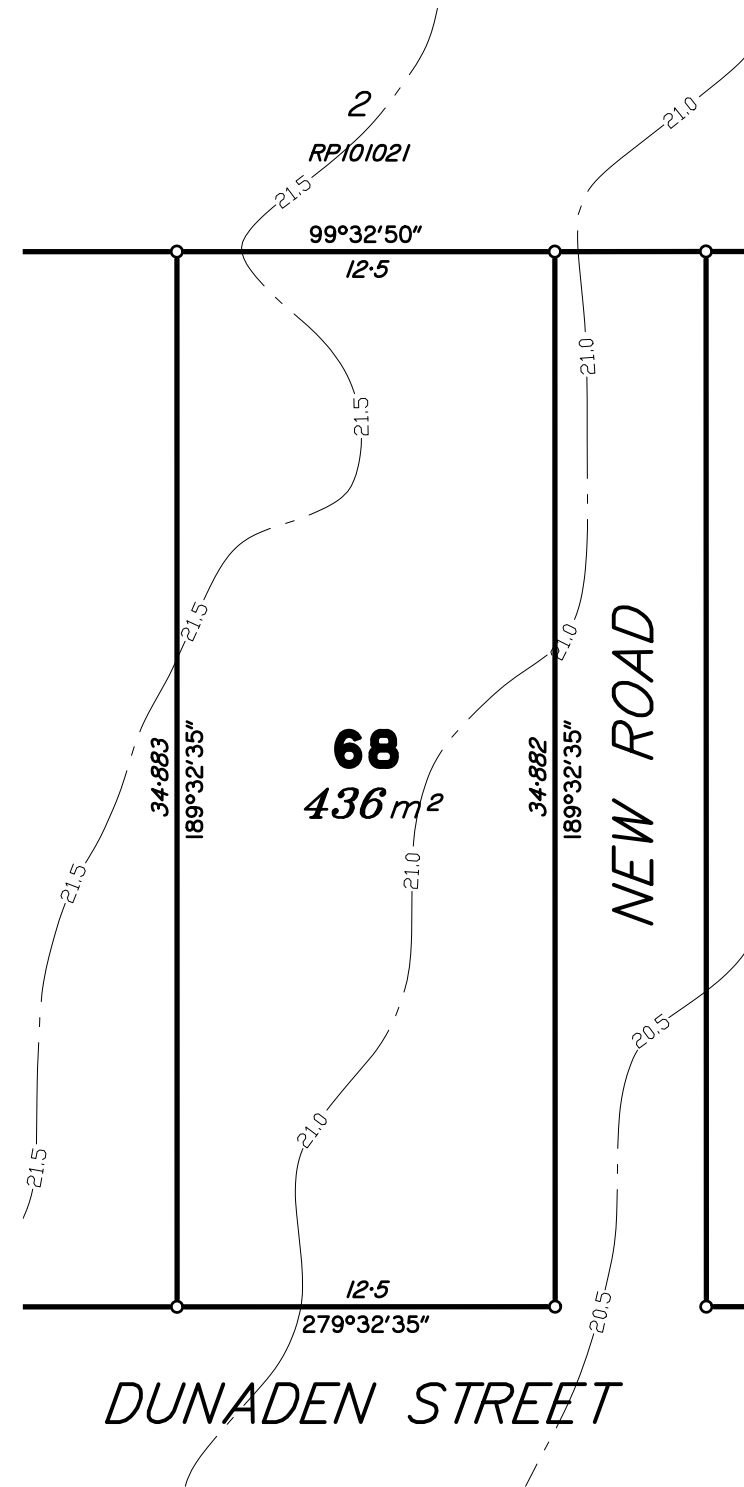

Scale 1:250 – Lengths are in Metres.

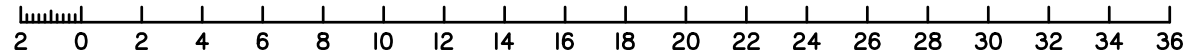



urban planning, surveying
& development




Brisbane
PO Box 3128, West End QLD 4101
Ph: 07 3118 0600
brisbane@dtsqld.com.au

Mackay
PO Box 11711, Mackay Caneland QLD 4740
Ph: 1300 278 783
mackay@dtsqld.com.au

A	ORIGINAL	30/04/18	CW	LM
Issue	Details	Date	Drawn	Checked

DISCLOSURE PLAN MIDDLETON PARK SYNDICATE LIMITED STAGE 2 - "MIDDLETON PARK ESTATE" 420-428 CHAMBERS FLAT ROAD, LOGAN RESERVE

Dwg No: A3-5543/68	Issue: A
Project: BNE170254	
File: B170254Dis2.dwg	

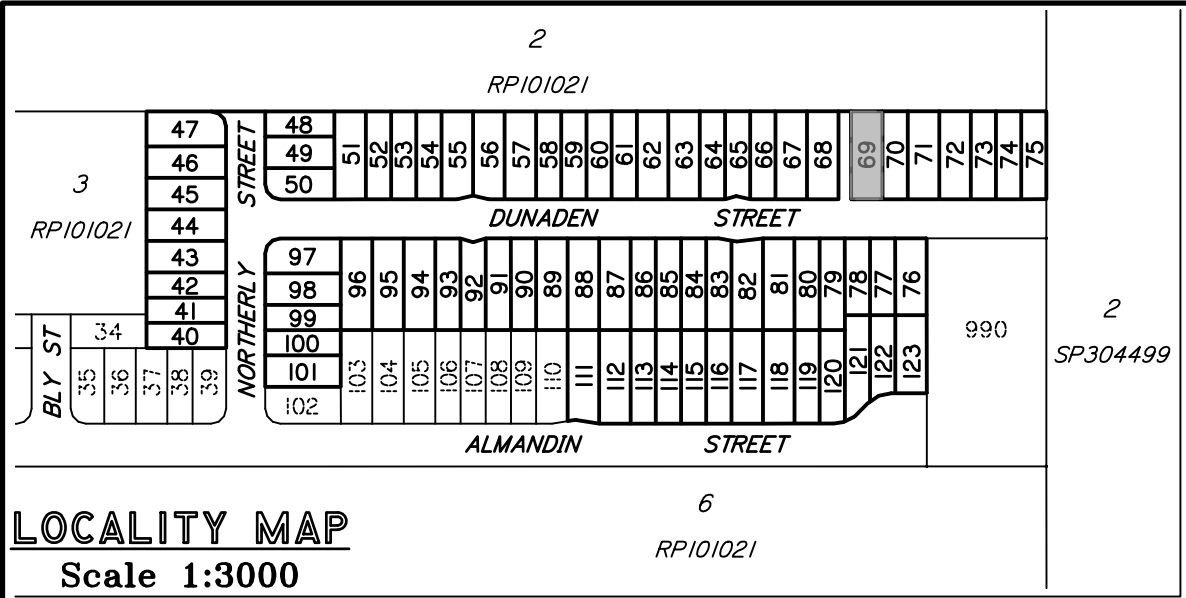

LOCALITY MAP
Scale 1:3000

DISCLOSURE PLAN PROPOSED LOT 69

This plan is to be read in conjunction with the disclosure statement prepared for this lot.

Cancelling part of Lots 4 & 5 on RP101021
Locality of Logan Reserve

- This note is an integral part of this plan.*
- Development approval for reconfiguring a lot for the proposed lot was granted by Logan City Council on 14/06/2017.*
- Development approval for operational works for proposed lot has not been granted.*
- All dimensions and areas shown are subject to survey.*

Contour Interval – 0.5 metre


Existing Surface Contours derived
from Contour Data* below.

* CONTOUR DATA:


Queensland LiDAR Data - SE Queensland 2014 Project
Based on or contains data provided by the State of Queensland (Department of Natural Resources and Mines) [2016]. In consideration of the State permitting use of this data you acknowledge and agree that the State gives no warranty in relation to the data (including accuracy, reliability, completeness, currency or suitability) and accepts no liability (including without limitation, liability in negligence) for any loss, damage or costs (including consequential damage) relating to any use of the data. Data must not be used for direct marketing or used in breach of the privacy laws.
Spatial Accuracy: Vertical Data: 0.3m @ 95% (68% confidence level or 1 sigma), Horizontal Data: 0.8m @ 95% (68% confidence level or 1 sigma)
Acquisition: Airborne Laser Scanning (ALS) data was acquired from a fixed wing aircraft from the 22nd June to 28th October 2014.
© State of Queensland (Department of Natural Resources and Mines) [2016]

DIGITAL CADASTRAL DATA BASE - BOUNDARY INFORMATION:

Based on or contains data provided by the Department of Natural Resources and Mines, Queensland 2017 which gives no warranty in relation to the data (including accuracy, reliability, completeness or suitability) and accepts no liability (including without limitation, liability in negligence) for any loss, damage or costs (including consequential damage) relating to any use of the data.
Accuracy: Bearing & Distance Entry Controlled - 0.1m
© State of Queensland (Department of Natural Resources and Mines) 2017.
Updated data available at <http://qldspatial.information.qld.gov.au/catalogue/> .
Contact DTS Group Pty Ltd for metadata associated with the data hereon.

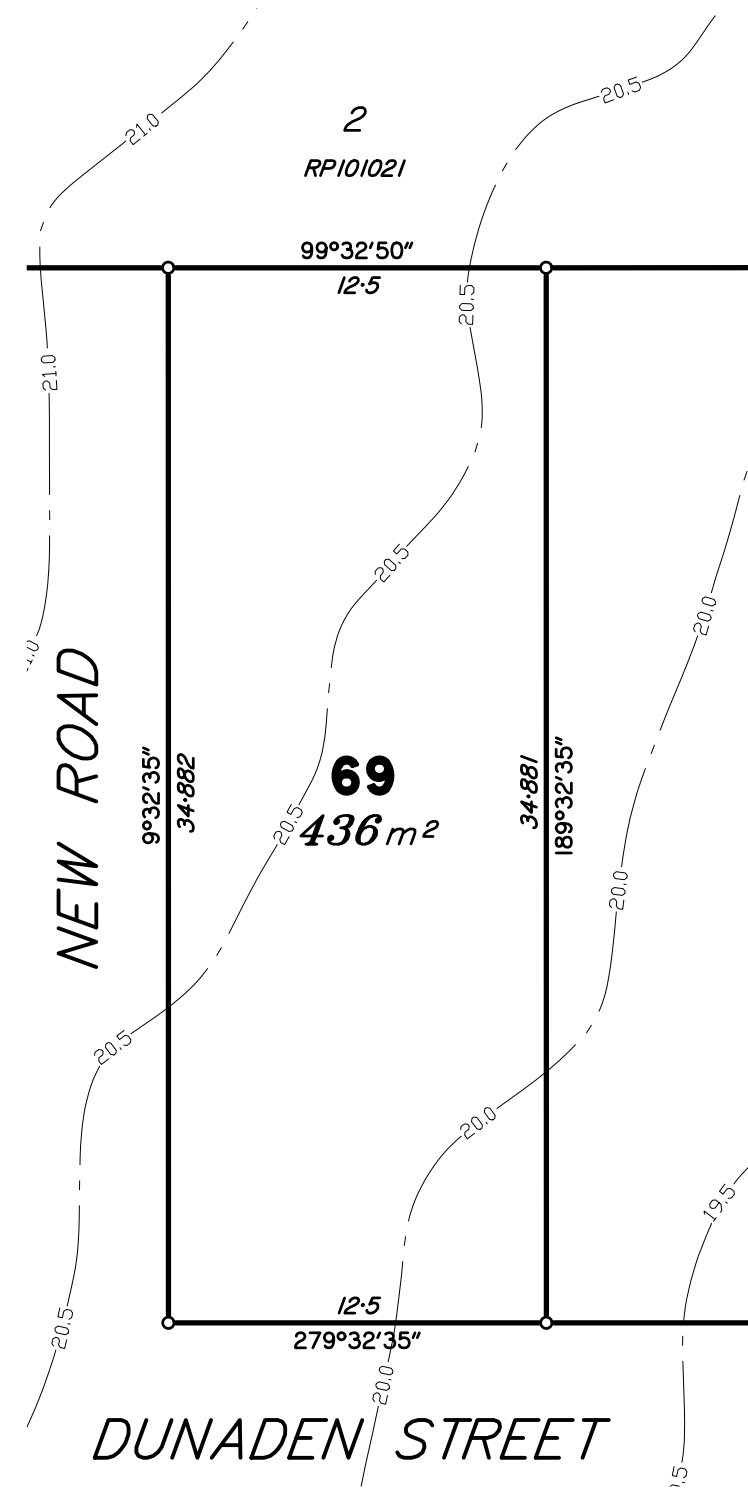

Scale 1:250 – Lengths are in Metres.

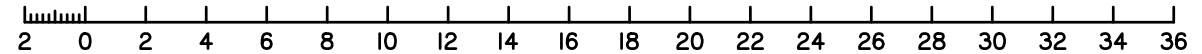



urban planning, surveying
& development



Brisbane
PO Box 3128, West End QLD 4101
Ph: 07 3118 0600
brisbane@dtsqld.com.au


Mackay
PO Box 11711, Mackay Caneland QLD 4740
Ph: 1300 278 783
mackay@dtsqld.com.au



A	ORIGINAL	30/04/18	CW	LM
Issue	Details	Date	Drawn	Checked

DISCLOSURE PLAN
MIDDLETON PARK SYNDICATE LIMITED
STAGE 2 - "MIDDLETON PARK ESTATE"
420-428 CHAMBERS FLAT ROAD, LOGAN RESERVE

Dwg No: A3-5543/69	Issue: A
Project: BNE170254	
File: B170254Dis2.dwg	

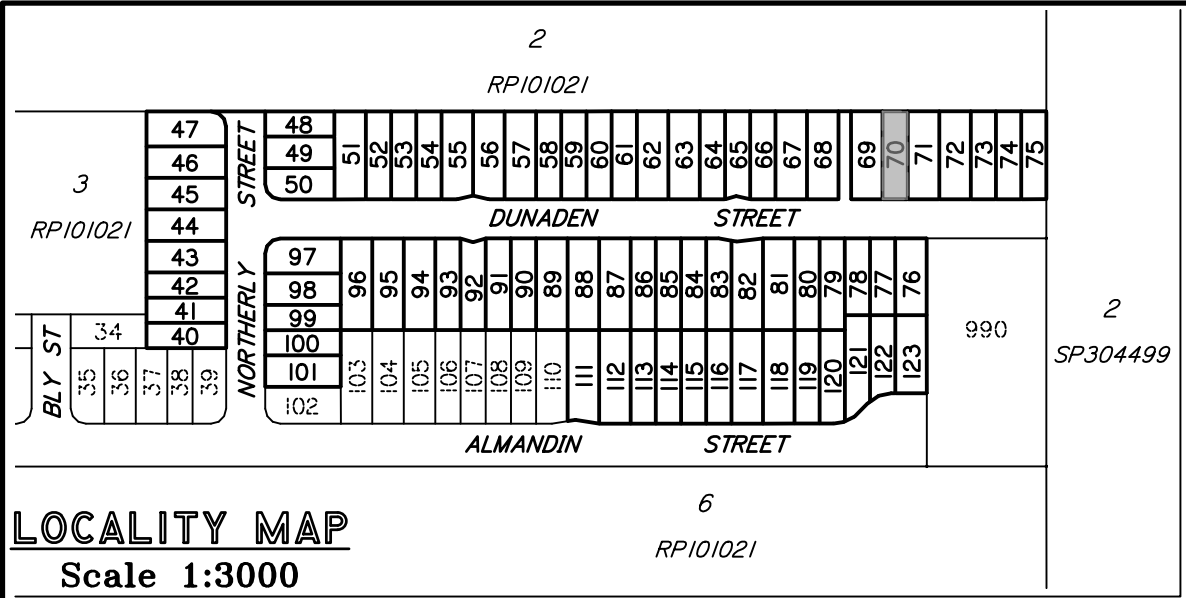

LOCALITY MAP
Scale 1:3000

DISCLOSURE PLAN PROPOSED LOT 70

This plan is to be read in conjunction with the disclosure statement prepared for this lot.

Cancelling part of Lots 4 & 5 on RP101021
Locality of Logan Reserve

- This note is an integral part of this plan.*
- Development approval for reconfiguring a lot for the proposed lot was granted by Logan City Council on 14/06/2017.*
- Development approval for operational works for proposed lot has not been granted.*
- All dimensions and areas shown are subject to survey.*

Contour Interval – 0.5 metre


Existing Surface Contours derived
from Contour Data* below.

* CONTOUR DATA:

Queensland LiDAR Data - SE Queensland 2014 Project
Based on or contains data provided by the State of Queensland (Department of Natural Resources and Mines) [2016]. In consideration of the State permitting use of this data you acknowledge and agree that the State gives no warranty in relation to the data (including accuracy, reliability, completeness, currency or suitability) and accepts no liability (including without limitation, liability in negligence) for any loss, damage or costs (including consequential damage) relating to any use of the data. Data must not be used for direct marketing or used in breach of the privacy laws.
Spatial Accuracy: Vertical Data: 0.3m @ 95% (68% confidence level or 1 sigma), Horizontal Data: 0.8m @ 95% (68% confidence level or 1 sigma)
Acquisition: Airborne Laser Scanning (ALS) data was acquired from a fixed wing aircraft from the 22nd June to 28th October 2014.
© State of Queensland (Department of Natural Resources and Mines) [2016]

DIGITAL CADASTRAL DATA BASE - BOUNDARY INFORMATION:

Based on or contains data provided by the Department of Natural Resources and Mines, Queensland 2017 which gives no warranty in relation to the data (including accuracy, reliability, completeness or suitability) and accepts no liability (including without limitation, liability in negligence) for any loss, damage or costs (including consequential damage) relating to any use of the data.
Accuracy: Bearing & Distance Entry Controlled - 0.1m
© State of Queensland (Department of Natural Resources and Mines) 2017.
Updated data available at <http://qldspatial.information.qld.gov.au/catalogue/> .
Contact DTS Group Pty Ltd for metadata associated with the data hereon.

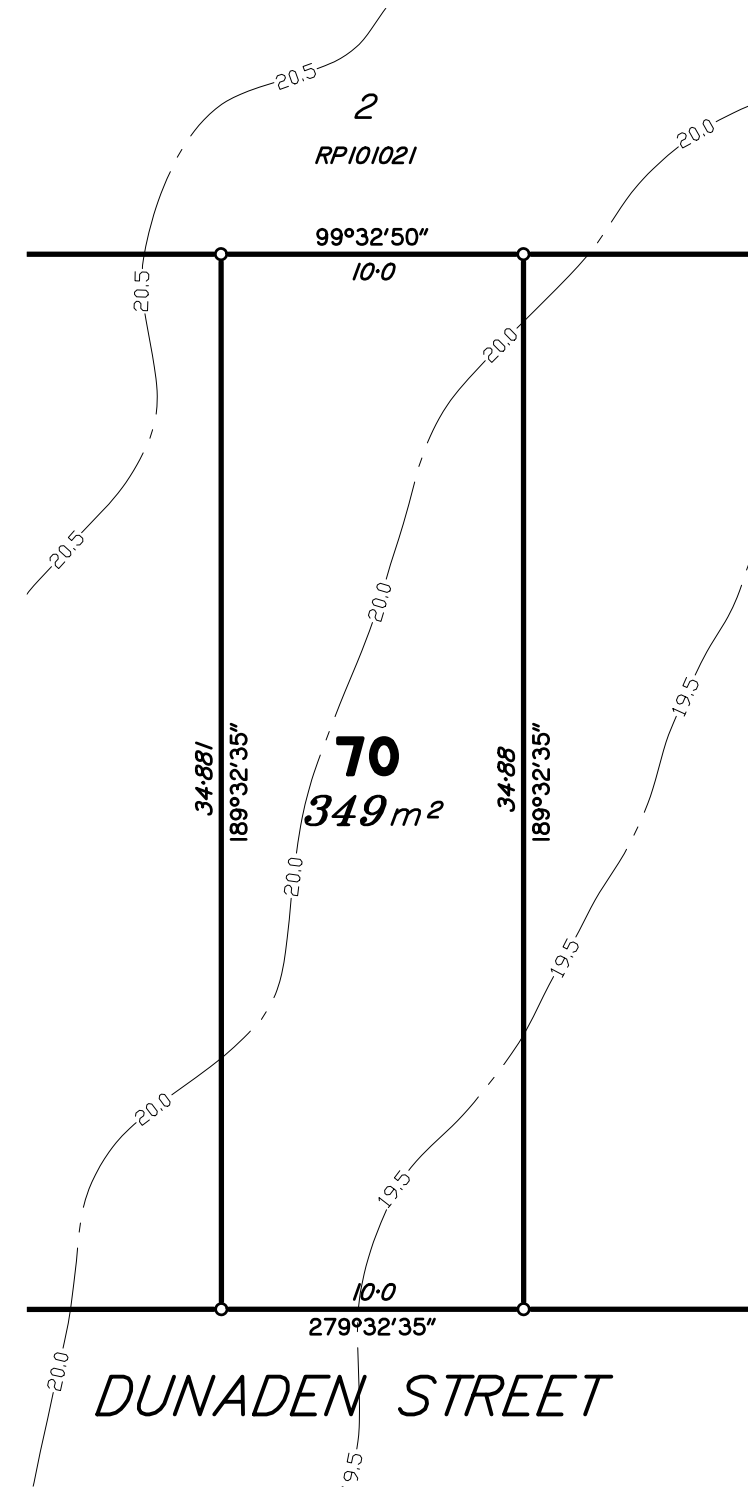

Scale 1:250 – Lengths are in Metres.



urban planning, surveying
& development

Brisbane
PO Box 3128, West End QLD 4101
Ph: 07 3118 0600
brisbane@dtsqld.com.au

Mackay
PO Box 11711, Mackay Caneland QLD 4740
Ph: 1300 278 783
mackay@dtsqld.com.au



A	ORIGINAL	30/04/18	CW	LM
Issue	Details	Date	Drawn	Checked


DISCLOSURE PLAN

MIDDLETON PARK SYNDICATE LIMITED

STAGE 2 - "MIDDLETON PARK ESTATE"

420-428 CHAMBERS FLAT ROAD, LOGAN RESERVE

Dwg No: A3–5543/70	Issue: A
Project: BNE170254	
File: B170254Dis2.dwg	

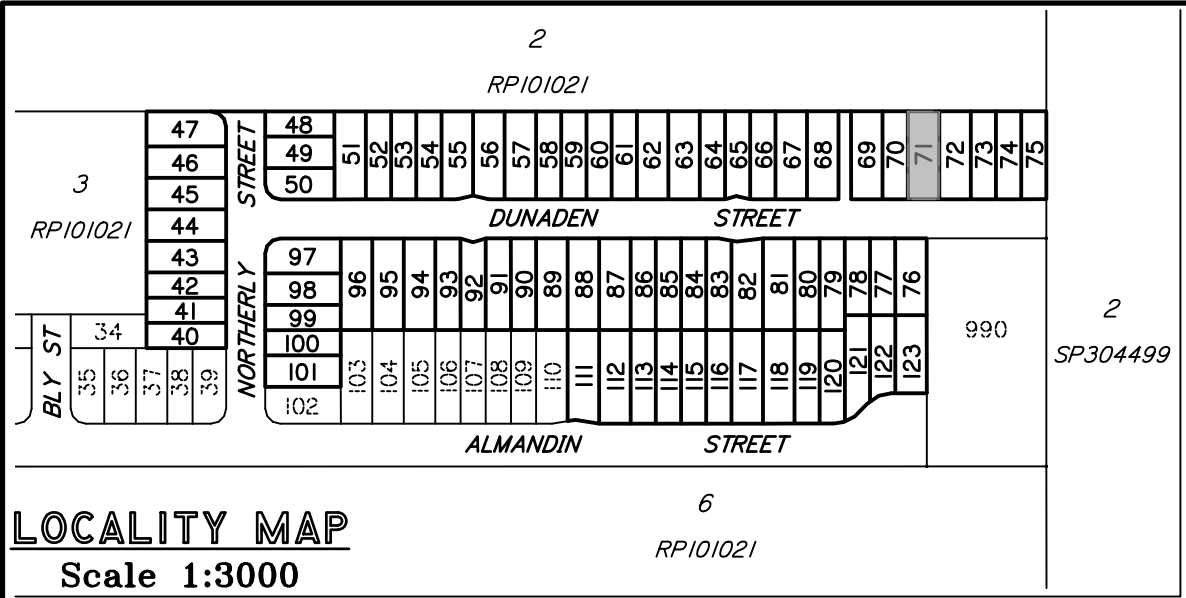

DISCLOSURE PLAN PROPOSED LOT 71

This plan is to be read in conjunction with the disclosure statement prepared for this lot.

Cancelling part of Lots 4 & 5 on RP101021
Locality of Logan Reserve

- This note is an integral part of this plan.*
- Development approval for reconfiguring a lot for the proposed lot was granted by Logan City Council on 14/06/2017.*
- Development approval for operational works for proposed lot has not been granted.*
- All dimensions and areas shown are subject to survey.*

Contour Interval – 0.5 metre


Existing Surface Contours derived
from Contour Data* below.

* CONTOUR DATA:


Queensland LiDAR Data - SE Queensland 2014 Project
Based on or contains data provided by the State of Queensland (Department of Natural Resources and Mines) [2016]. In consideration of the State permitting use of this data you acknowledge and agree that the State gives no warranty in relation to the data (including accuracy, reliability, completeness, currency or suitability) and accepts no liability (including without limitation, liability in negligence) for any loss, damage or costs (including consequential damage) relating to any use of the data. Data must not be used for direct marketing or used in breach of the privacy laws.
Spatial Accuracy: Vertical Data: 0.3m @ 95% (68% confidence level or 1 sigma), Horizontal Data: 0.8m @ 95% (68% confidence level or 1 sigma)
Acquisition: Airborne Laser Scanning (ALS) data was acquired from a fixed wing aircraft from the 22nd June to 28th October 2014.
© State of Queensland (Department of Natural Resources and Mines) [2016]

DIGITAL CADASTRAL DATA BASE - BOUNDARY INFORMATION:

Based on or contains data provided by the Department of Natural Resources and Mines, Queensland 2017 which gives no warranty in relation to the data (including accuracy, reliability, completeness or suitability) and accepts no liability (including without limitation, liability in negligence) for any loss, damage or costs (including consequential damage) relating to any use of the data.
Accuracy: Bearing & Distance Entry Controlled - 0.1m
© State of Queensland (Department of Natural Resources and Mines) 2017.
Updated data available at <http://qldspatial.information.qld.gov.au/catalogue/> .
Contact DTS Group Pty Ltd for metadata associated with the data hereon.

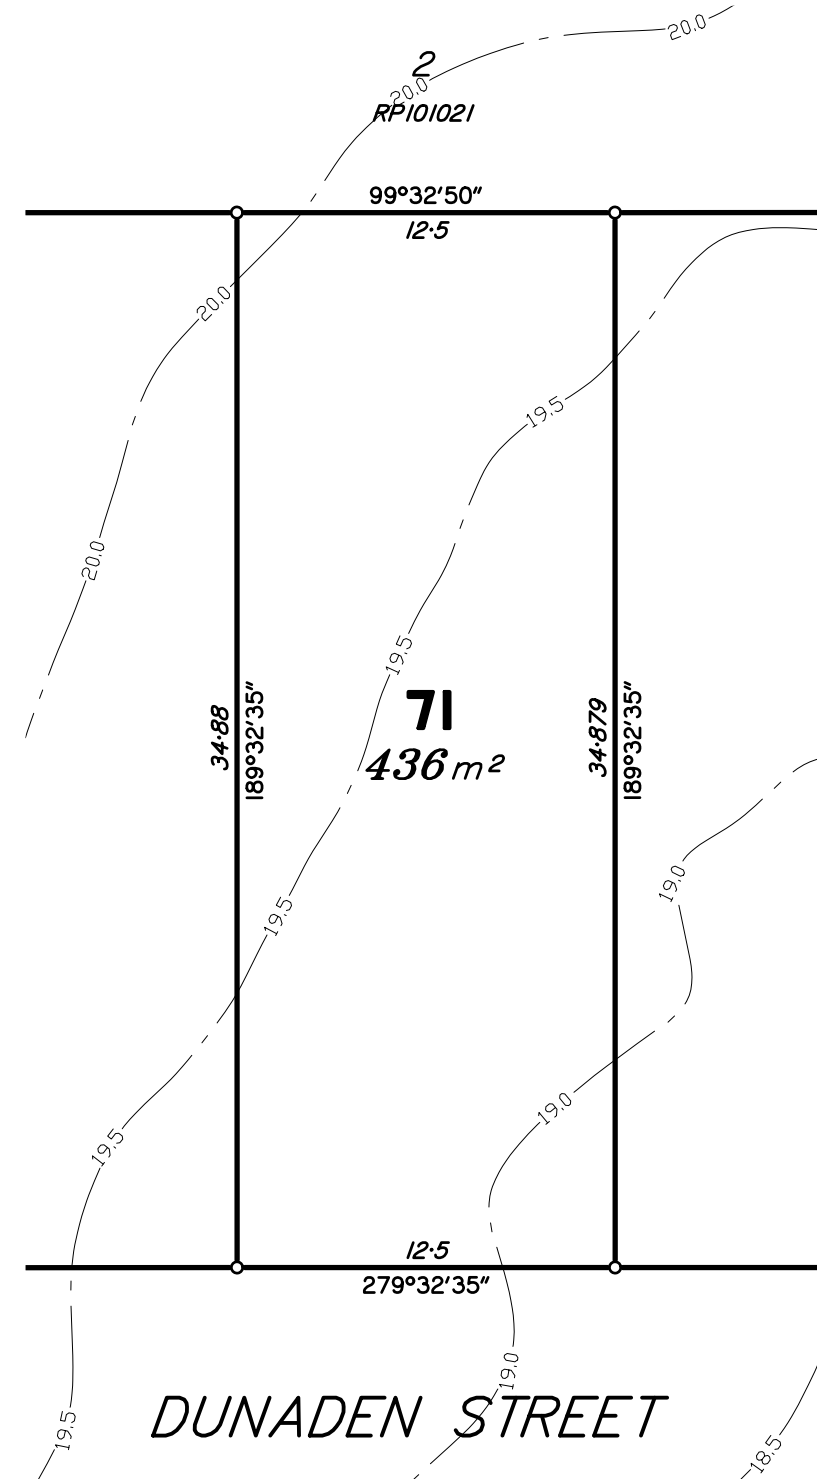

Scale 1:250 – Lengths are in Metres.

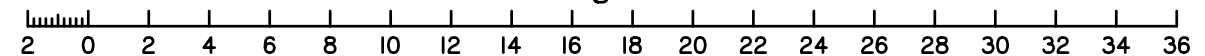



urban planning, surveying
& development



Brisbane
PO Box 3128, West End QLD 4101
Ph: 07 3118 0600
brisbane@dtsqld.com.au

Mackay
PO Box 11711, Mackay Caneland QLD 4740
Ph: 1300 278 783
mackay@dtsqld.com.au

A	ORIGINAL	30/04/18	CW	LM
Issue	Details	Date	Drawn	Checked


DISCLOSURE PLAN

MIDDLETON PARK SYNDICATE LIMITED

STAGE 2 - "MIDDLETON PARK ESTATE"

420-428 CHAMBERS FLAT ROAD, LOGAN RESERVE

Dwg No: A3-5543/71	Issue: A
Project: BNE170254	
File: B170254Dis2.dwg	

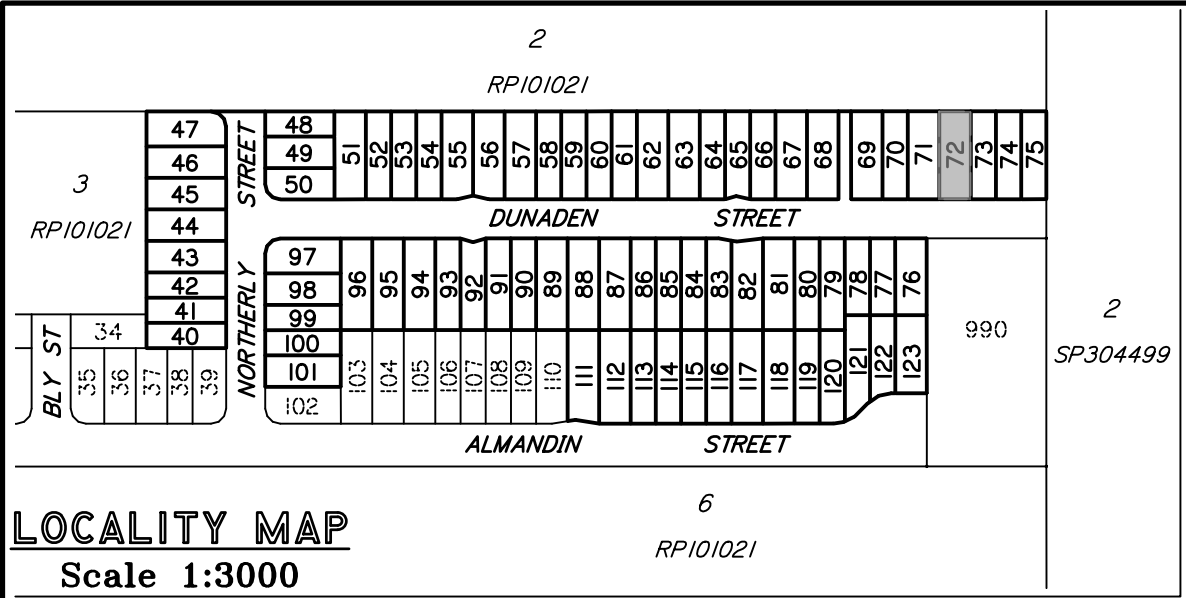

DISCLOSURE PLAN PROPOSED LOT 72

This plan is to be read in conjunction with the disclosure statement prepared for this lot.

Cancelling part of Lots 4 & 5 on RP101021
Locality of Logan Reserve

- This note is an integral part of this plan.*
- Development approval for reconfiguring a lot for the proposed lot was granted by Logan City Council on 14/06/2017.*
- Development approval for operational works for proposed lot has not been granted.*
- All dimensions and areas shown are subject to survey.*

Contour Interval – 0.5 metre

Existing Surface Contours derived
from Contour Data* below.

* CONTOUR DATA:

Queensland LiDAR Data - SE Queensland 2014 Project

Based on or contains data provided by the State of Queensland (Department of Natural Resources and Mines) [2016]. In consideration of the State permitting use of this data you acknowledge and agree that the State gives no warranty in relation to the data (including accuracy, reliability, completeness, currency or suitability) and accepts no liability (including without limitation, liability in negligence) for any loss, damage or costs (including consequential damage) relating to any use of the data. Data must not be used for direct marketing or used in breach of the privacy laws.

Spatial Accuracy: Vertical Data: 0.3m @ 95% (68% confidence level or 1 sigma), Horizontal Data: 0.8m @ 95% (68% confidence level or 1 sigma)

Acquisition: Airborne Laser Scanning (ALS) data was acquired from a fixed wing aircraft from the 22nd June to 28th October 2014.

© State of Queensland (Department of Natural Resources and Mines) [2016]

DIGITAL CADASTRAL DATA BASE - BOUNDARY INFORMATION:


Based on or contains data provided by the Department of Natural Resources and Mines, Queensland 2017 which gives no warranty in relation to the data (including accuracy, reliability, completeness or suitability) and accepts no liability (including without limitation, liability in negligence) for any loss, damage or costs (including consequential damage) relating to any use of the data.

Accuracy: Bearing & Distance Entry Controlled - 0.1m

© State of Queensland (Department of Natural Resources and Mines) 2017.

Updated data available at <http://qldspatial.information.qld.gov.au/catalogue/>.

Contact DTS Group Pty Ltd for metadata associated with the data hereon.

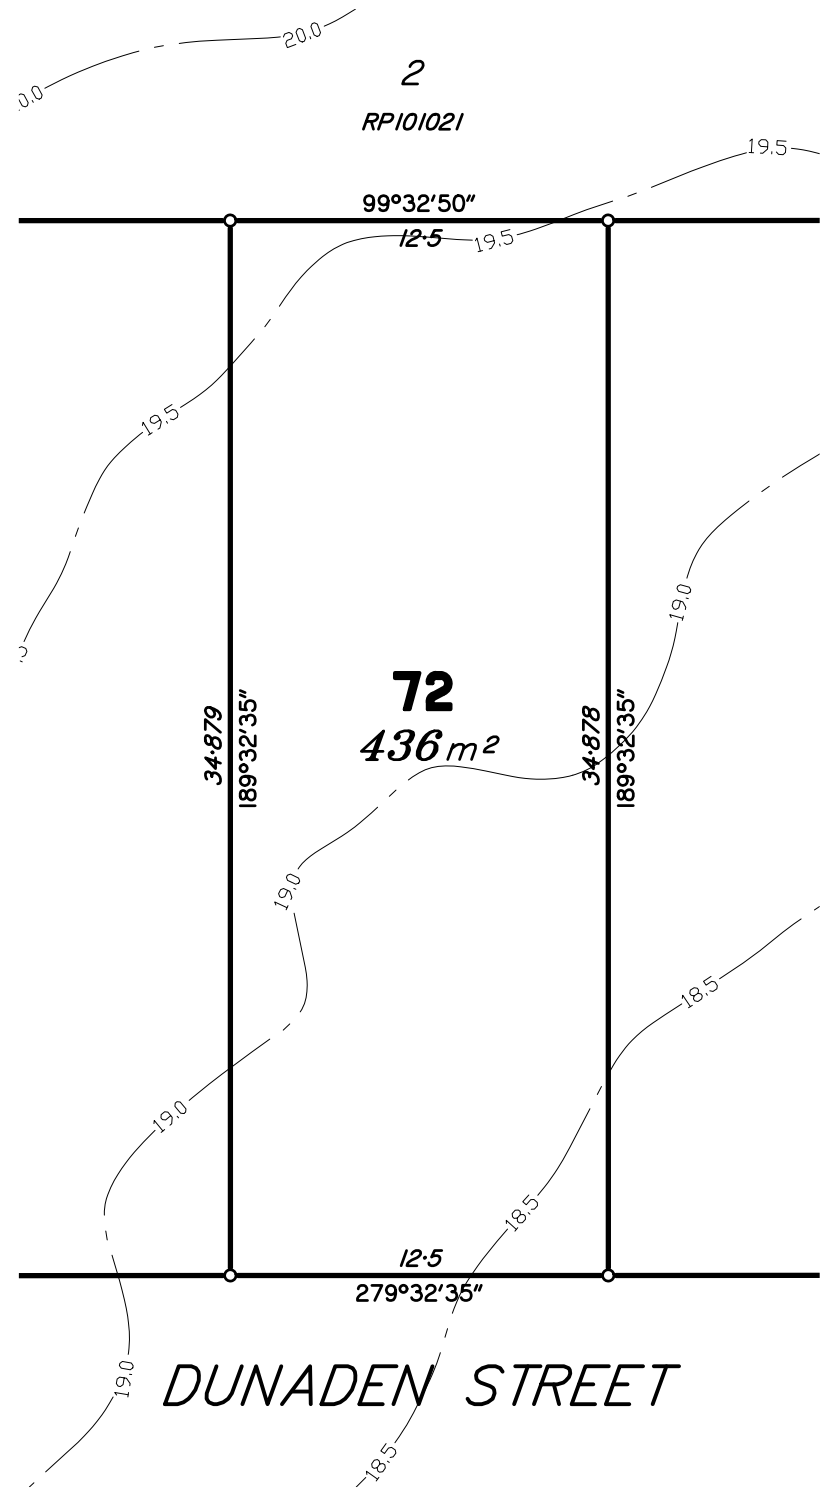

Scale 1:250 – Lengths are in Metres.



urban planning, surveying
& development




Brisbane
PO Box 3128, West End QLD 4101
Ph: 07 3118 0600
brisbane@dtsqld.com.au

Mackay
PO Box 11711, Mackay Caneland QLD 4740
Ph: 1300 278 783
mackay@dtsqld.com.au

A	ORIGINAL	30/04/18	CW	LM
Issue	Details	Date	Drawn	Checked

DISCLOSURE PLAN
MIDDLETON PARK SYNDICATE LIMITED
STAGE 2 - "MIDDLETON PARK ESTATE"
420-428 CHAMBERS FLAT ROAD, LOGAN RESERVE

Dwg No: A3–5543/ 72	Issue: A
Project: BNE170254	
File: B170254Dis2.dwg	

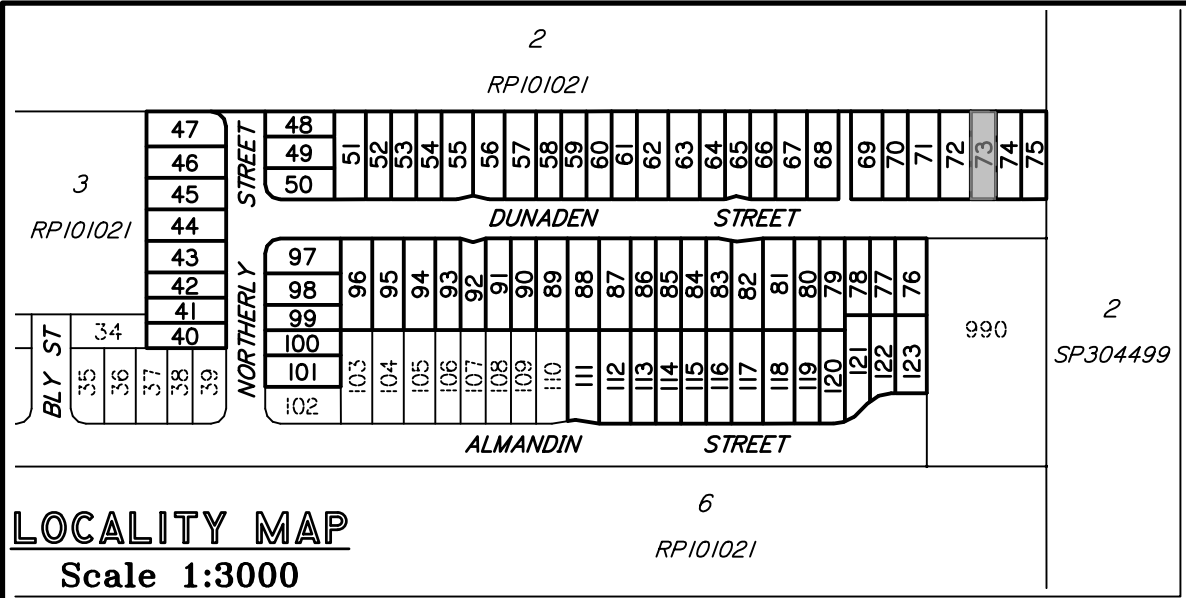

LOCALITY MAP
Scale 1:3000

DISCLOSURE PLAN PROPOSED LOT 73

This plan is to be read in conjunction with the disclosure statement prepared for this lot.

Cancelling part of Lots 4 & 5 on RP101021
Locality of Logan Reserve

- This note is an integral part of this plan.*
- Development approval for reconfiguring a lot for the proposed lot was granted by Logan City Council on 14/06/2017.*
- Development approval for operational works for proposed lot has not been granted.*
- All dimensions and areas shown are subject to survey.*


Contour Interval – 0.5 metre

Existing Surface Contours derived
from Contour Data* below.

* CONTOUR DATA:

Queensland LiDAR Data - SE Queensland 2014 Project
Based on or contains data provided by the State of Queensland (Department of Natural Resources and Mines) [2016]. In consideration of the State permitting use of this data you acknowledge and agree that the State gives no warranty in relation to the data (including accuracy, reliability, completeness, currency or suitability) and accepts no liability (including without limitation, liability in negligence) for any loss, damage or costs (including consequential damage) relating to any use of the data. Data must not be used for direct marketing or used in breach of the privacy laws.
Spatial Accuracy: Vertical Data: 0.3m @ 95% (68% confidence level or 1 sigma), Horizontal Data: 0.8m @ 95% (68% confidence level or 1 sigma)
Acquisition: Airborne Laser Scanning (ALS) data was acquired from a fixed wing aircraft from the 22nd June to 28th October 2014.
© State of Queensland (Department of Natural Resources and Mines) [2016]

DIGITAL CADASTRAL DATA BASE - BOUNDARY INFORMATION:
Based on or contains data provided by the Department of Natural Resources and Mines, Queensland 2017 which gives no warranty in relation to the data (including accuracy, reliability, completeness or suitability) and accepts no liability (including without limitation, liability in negligence) for any loss, damage or costs (including consequential damage) relating to any use of the data.
Accuracy: Bearing & Distance Entry Controlled - 0.1m
© State of Queensland (Department of Natural Resources and Mines) 2017.
Updated data available at <http://qldspatial.information.qld.gov.au/catalogue/> .
Contact DTS Group Pty Ltd for metadata associated with the data hereon.

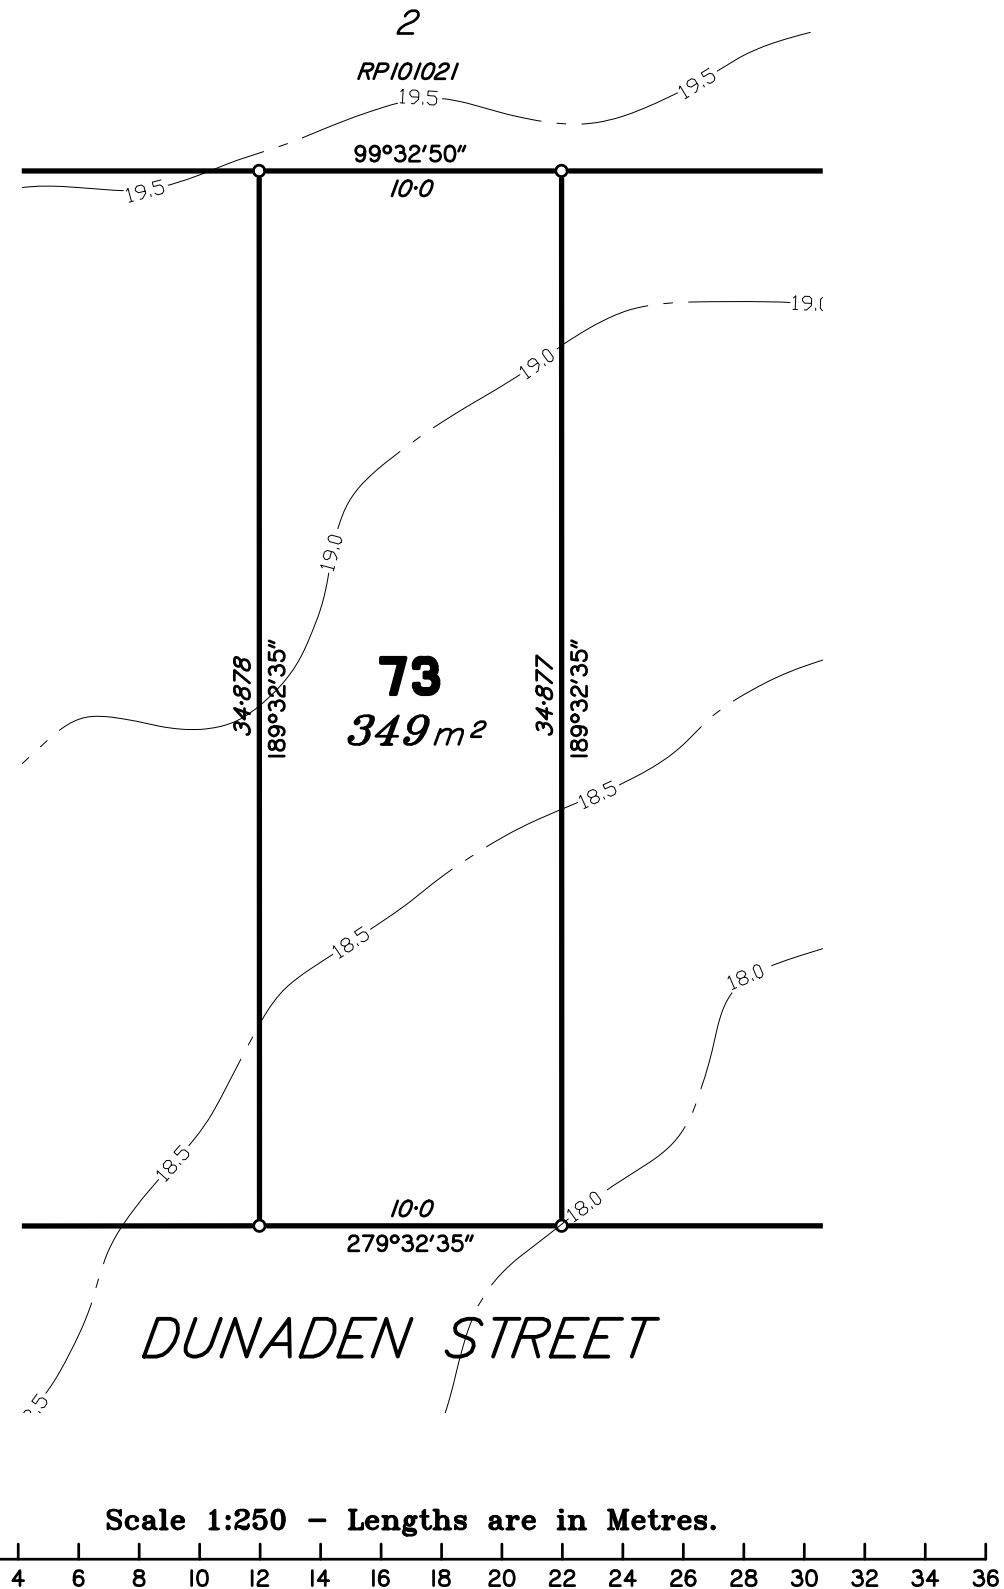



urban planning, surveying
& development



Brisbane
PO Box 3128, West End QLD 4101
Ph: 07 3118 0600
brisbane@dtsqld.com.au

Mackay
PO Box 11711, Mackay Caneland QLD 4740
Ph: 1300 278 783
mackay@dtsqld.com.au

A	ORIGINAL	30/04/18	CW	LM
Issue	Details	Date	Drawn	Checked


DISCLOSURE PLAN

MIDDLETON PARK SYNDICATE LIMITED

STAGE 2 - "MIDDLETON PARK ESTATE"

420-428 CHAMBERS FLAT ROAD, LOGAN RESERVE

Dwg No: A3-5543/73	Issue: A
Project: BNE170254	
File: B170254Dis2.dwg	

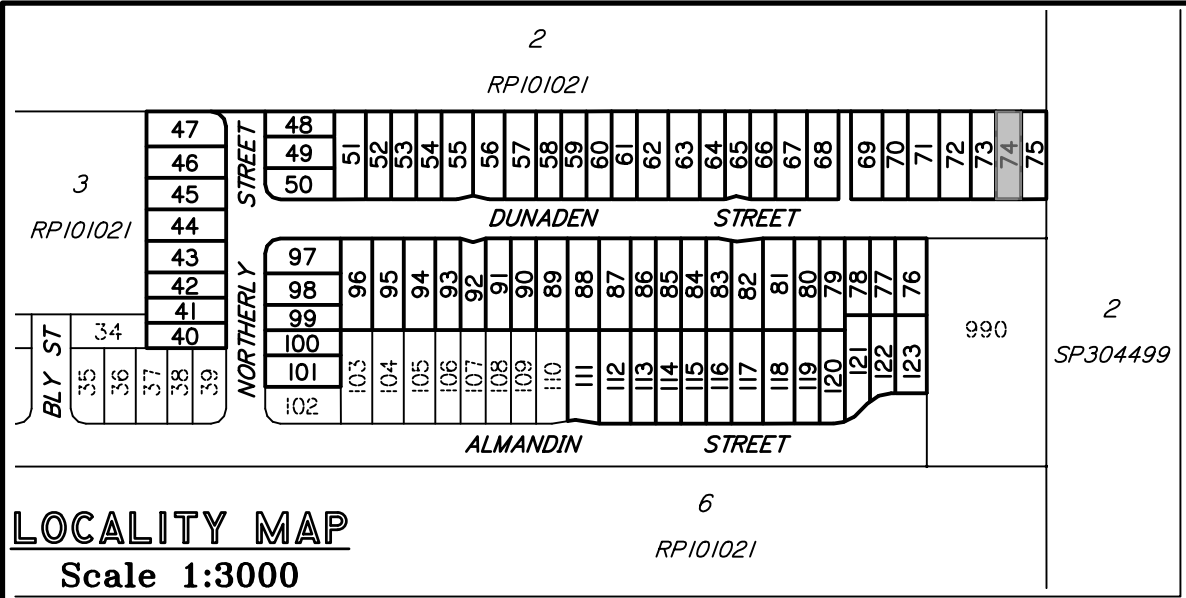

LOCALITY MAP
Scale 1:3000

DISCLOSURE PLAN PROPOSED LOT 74

This plan is to be read in conjunction with the disclosure statement prepared for this lot.

Cancelling part of Lots 4 & 5 on RP101021
Locality of Logan Reserve

- This note is an integral part of this plan.*
- Development approval for reconfiguring a lot for the proposed lot was granted by Logan City Council on 14/06/2017.*
- Development approval for operational works for proposed lot has not been granted.*
- All dimensions and areas shown are subject to survey.*

Contour Interval – 0.5 metre


Existing Surface Contours derived
from Contour Data* below.

* CONTOUR DATA:

Queensland LiDAR Data - SE Queensland 2014 Project
Based on or contains data provided by the State of Queensland (Department of Natural Resources and Mines) [2016]. In consideration of the State permitting use of this data you acknowledge and agree that the State gives no warranty in relation to the data (including accuracy, reliability, completeness, currency or suitability) and accepts no liability (including without limitation, liability in negligence) for any loss, damage or costs (including consequential damage) relating to any use of the data. Data must not be used for direct marketing or used in breach of the privacy laws.
Spatial Accuracy: Vertical Data: 0.3m @ 95% (68% confidence level or 1 sigma), Horizontal Data: 0.8m @ 95% (68% confidence level or 1 sigma)
Acquisition: Airborne Laser Scanning (ALS) data was acquired from a fixed wing aircraft from the 22nd June to 28th October 2014.
© State of Queensland (Department of Natural Resources and Mines) [2016]

DIGITAL CADASTRAL DATA BASE - BOUNDARY INFORMATION:

Based on or contains data provided by the Department of Natural Resources and Mines, Queensland 2017 which gives no warranty in relation to the data (including accuracy, reliability, completeness or suitability) and accepts no liability (including without limitation, liability in negligence) for any loss, damage or costs (including consequential damage) relating to any use of the data.
Accuracy: Bearing & Distance Entry Controlled - 0.1m
© State of Queensland (Department of Natural Resources and Mines) 2017.
Updated data available at <http://qldspatial.information.qld.gov.au/catalogue/> .
Contact DTS Group Pty Ltd for metadata associated with the data hereon.

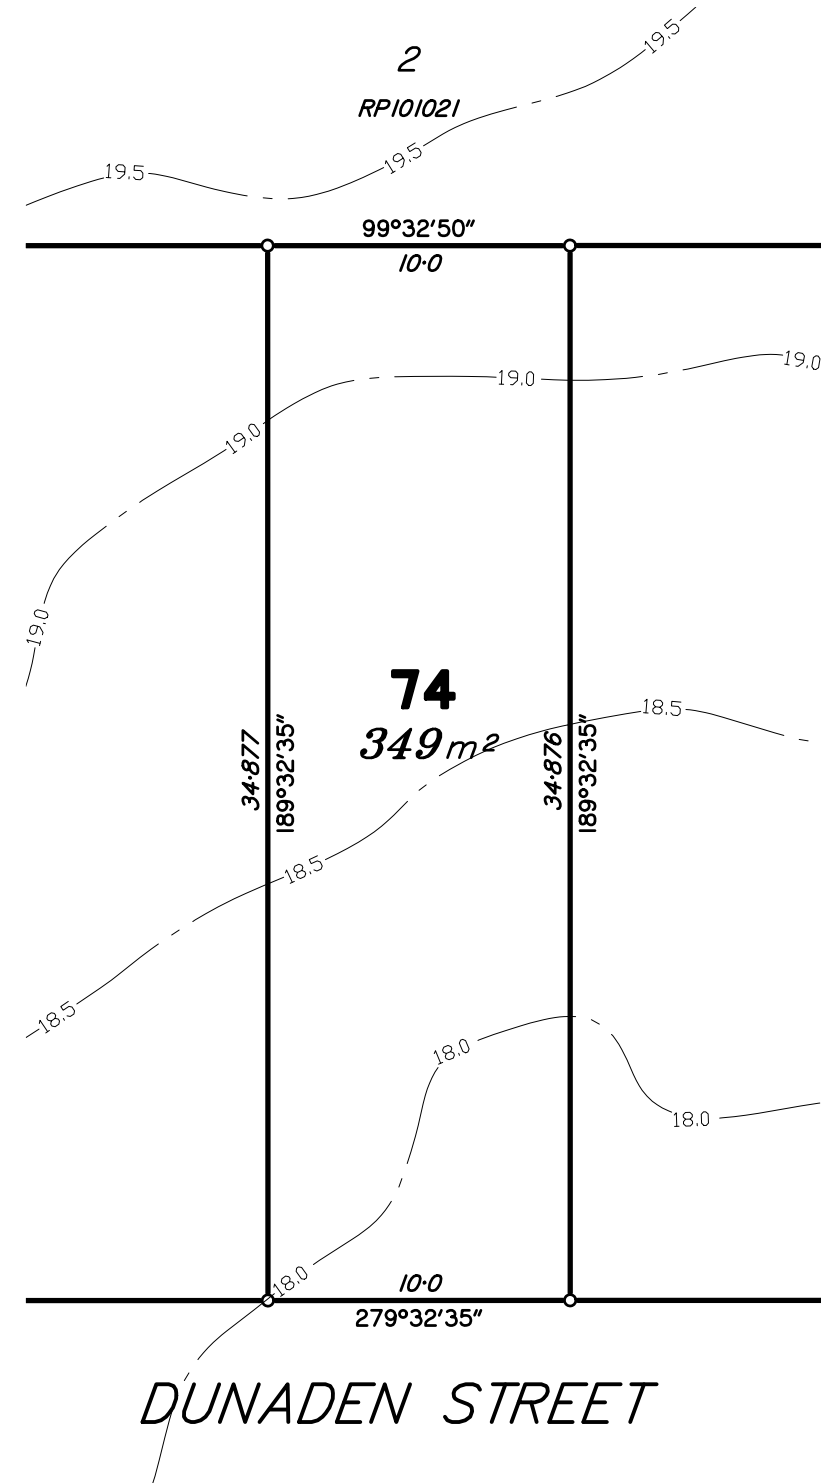

Scale 1:250 – Lengths are in Metres.



urban planning, surveying
& development



Brisbane
PO Box 3128, West End QLD 4101
Ph: 07 3118 0600
brisbane@dtsqld.com.au

Mackay
PO Box 11711, Mackay Caneland QLD 4740
Ph: 1300 278 783
mackay@dtsqld.com.au

A	ORIGINAL	30/04/18	CW	LM
Issue	Details	Date	Drawn	Checked

DISCLOSURE PLAN MIDDLETON PARK SYNDICATE LIMITED STAGE 2 - "MIDDLETON PARK ESTATE" 420-428 CHAMBERS FLAT ROAD, LOGAN RESERVE

Dwg No: A3-5543/74	Issue: A
Project: BNE170254	
File: B170254Dis2.dwg	



This plan is to be read in conjunction with the disclosure statement prepared for this lot.

**Cancelling part of Lots 4 & 5 on RP101021
Locality of Logan Reserve**

1. *This note is an integral part of this plan.*
2. *Development approval for reconfiguring a lot for the proposed lot was granted by Logan City Council on 14/06/2017.*
3. *Development approval for operational works for proposed lot has not been granted.*
4. *All dimensions and areas shown are subject to survey.*

Contour Interval – 0.5 metre

Existing Surface Contours derived from Contour Data* below.

* CONTOUR DATA:

Queensland LiDAR Data - SE Queensland 2014 Project

Based on or contains data provided by the State of Queensland (Department of Natural Resources and Mines) [2016]. In consideration of the State permitting use of this data you acknowledge and agree that the State gives no warranty in relation to the data (including accuracy, reliability, completeness, currency or suitability) and accepts no liability (including without limitation, liability in negligence) for any loss, damage or costs (including consequential damage) relating to any use of the data. Data must not be used for direct marketing or used in breach of the privacy laws.

Spatial Accuracy: Vertical Data: 0.3m @ 95% (68% confidence level or 1 sigma),
Horizontal Data: 0.8m @ 95% (68% confidence level or 1 sigma)

Acquisition: Airborne Laser Scanning (ALS) data was acquired from a fixed wing aircraft from the 22nd June to 28th October 2014.

© State of Queensland (Department of Natural Resources and Mines) [2016]

DIGITAL CADASTRAL DATA BASE - BOUNDARY INFORMATION:

Based on or contains data provided by the Department of Natural Resources and Mines, Queensland 2017 which gives no warranty in relation to the data (including accuracy, reliability, completeness or suitability) and accepts no liability (including without limitation, liability in negligence) for any loss, damage or costs (including consequential damage) relating to any use of the data.

Accuracy: Bearing & Distance Entry Controlled - 0.1m

© State of Queensland (Department of Natural Resources and Mines) 2017.

Updated data available at <http://qldspatial.information.qld.gov.au/catalogue/>

Contact DTS Group Pty Ltd for metadata associated with the data hereon.



urban planning, surveying
& development

Mackay


Mackay Caneland QLD 4740
Ph: 1300 278 783
mackay@dtsqld.com.au




A	ORIGINAL	30/04/18	CW	LM
Issue	Details	Date	Drawn	Checked


DISCLOSURE PLAN
MIDDLETON PARK SYNDICATE LIMITED
STAGE 2 - "MIDDLETON PARK ESTATE"
420-428 CHAMBERS FLAT ROAD, LOGAN RESERVE

Dwg No: A3-5543/75	Issue: A
Project: BNEI70254	
File: B170254Dis2.dwg	

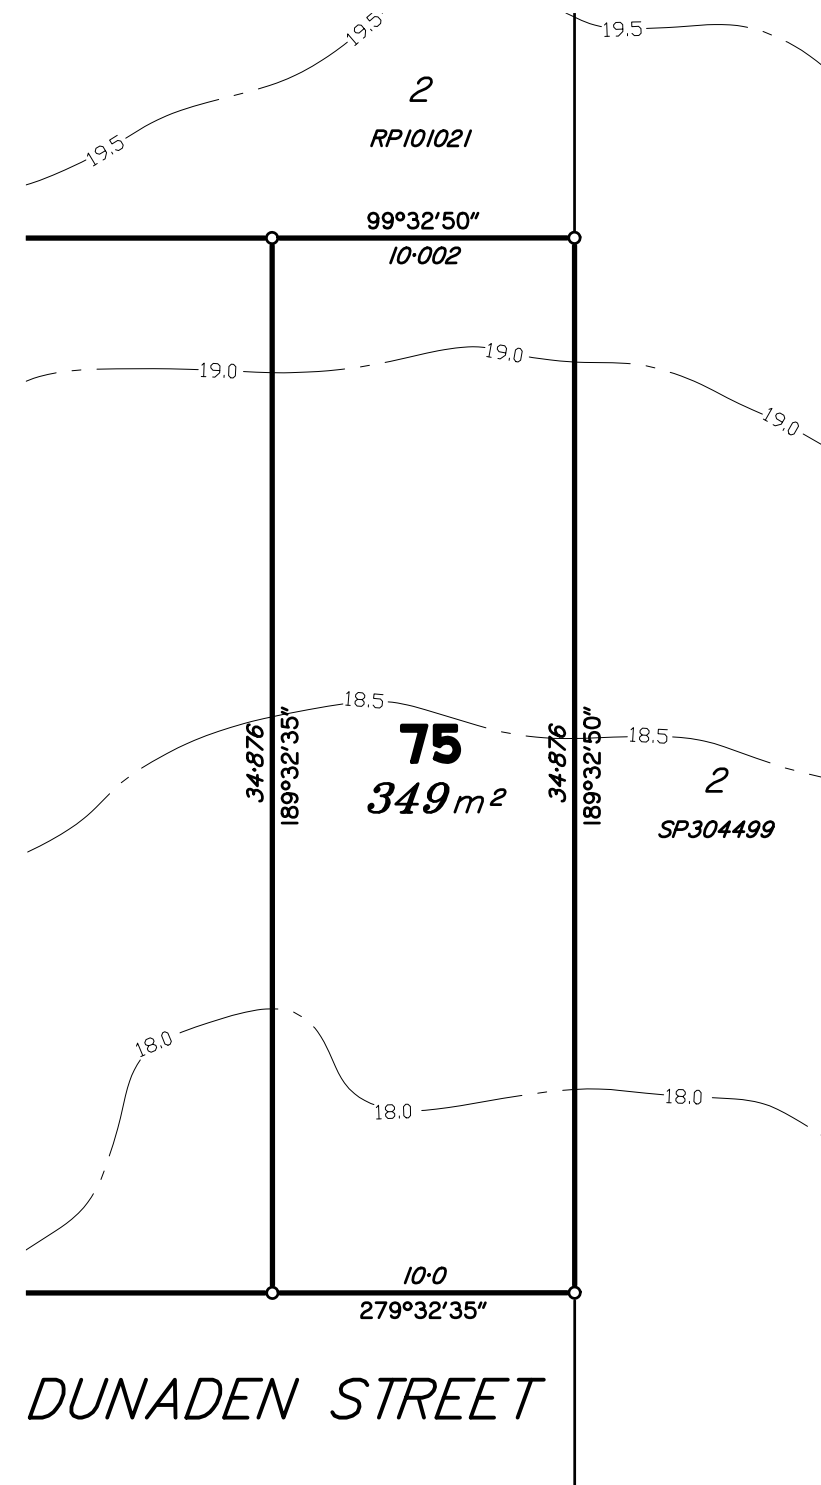

Scale 1:250 - Lengths are in Metres.

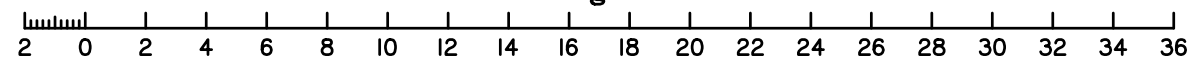

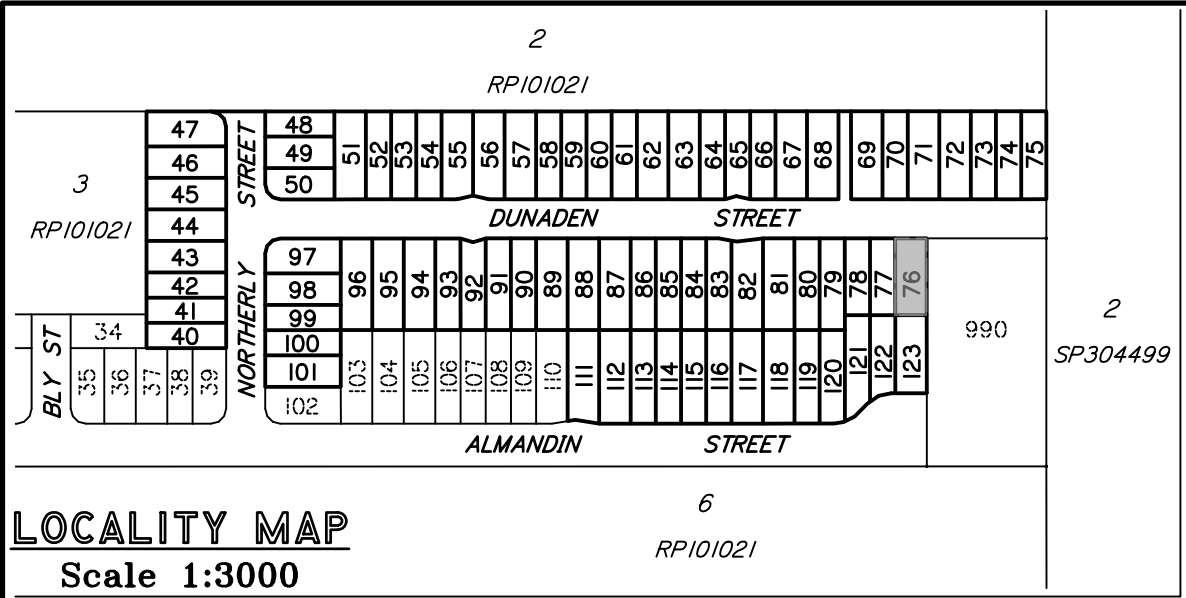

DISCLOSURE PLAN
PROPOSED LOT 76

This plan is to be read in conjunction with the disclosure statement prepared for this lot.

Cancelling part of Lots 4 & 5 on RP101021
Locality of Logan Reserve


- This note is an integral part of this plan.*
- Development approval for reconfiguring a lot for the proposed lot was granted by Logan City Council on 14/06/2017.*
- Development approval for operational works for proposed lot has not been granted.*
- All dimensions and areas shown are subject to survey.*

Contour Interval – 0.5 metre

Existing Surface Contours derived from Contour Data* below.

* CONTOUR DATA:
Queensland LiDAR Data - SE Queensland 2014 Project
Based on or contains data provided by the State of Queensland (Department of Natural Resources and Mines) [2016]. In consideration of the State permitting use of this data you acknowledge and agree that the State gives no warranty in relation to the data (including accuracy, reliability, completeness, currency or suitability) and accepts no liability (including without limitation, liability in negligence) for any loss, damage or costs (including consequential damage) relating to any use of the data. Data must not be used for direct marketing or used in breach of the privacy laws.
Spatial Accuracy: Vertical Data: 0.3m @ 95% (68% confidence level or 1 sigma), Horizontal Data: 0.8m @ 95% (68% confidence level or 1 sigma)
Acquisition: Airborne Laser Scanning (ALS) data was acquired from a fixed wing aircraft from the 22nd June to 28th October 2014.
© State of Queensland (Department of Natural Resources and Mines) [2016]

DIGITAL CADASTRAL DATA BASE - BOUNDARY INFORMATION:
Based on or contains data provided by the Department of Natural Resources and Mines, Queensland 2017 which gives no warranty in relation to the data (including accuracy, reliability, completeness or suitability) and accepts no liability (including without limitation, liability in negligence) for any loss, damage or costs (including consequential damage) relating to any use of the data.
Accuracy: Bearing & Distance Entry Controlled - 0.1m
© State of Queensland (Department of Natural Resources and Mines) 2017.
Updated data available at <http://qldspatial.information.qld.gov.au/catalogue/> .
Contact DTS Group Pty Ltd for metadata associated with the data hereon.

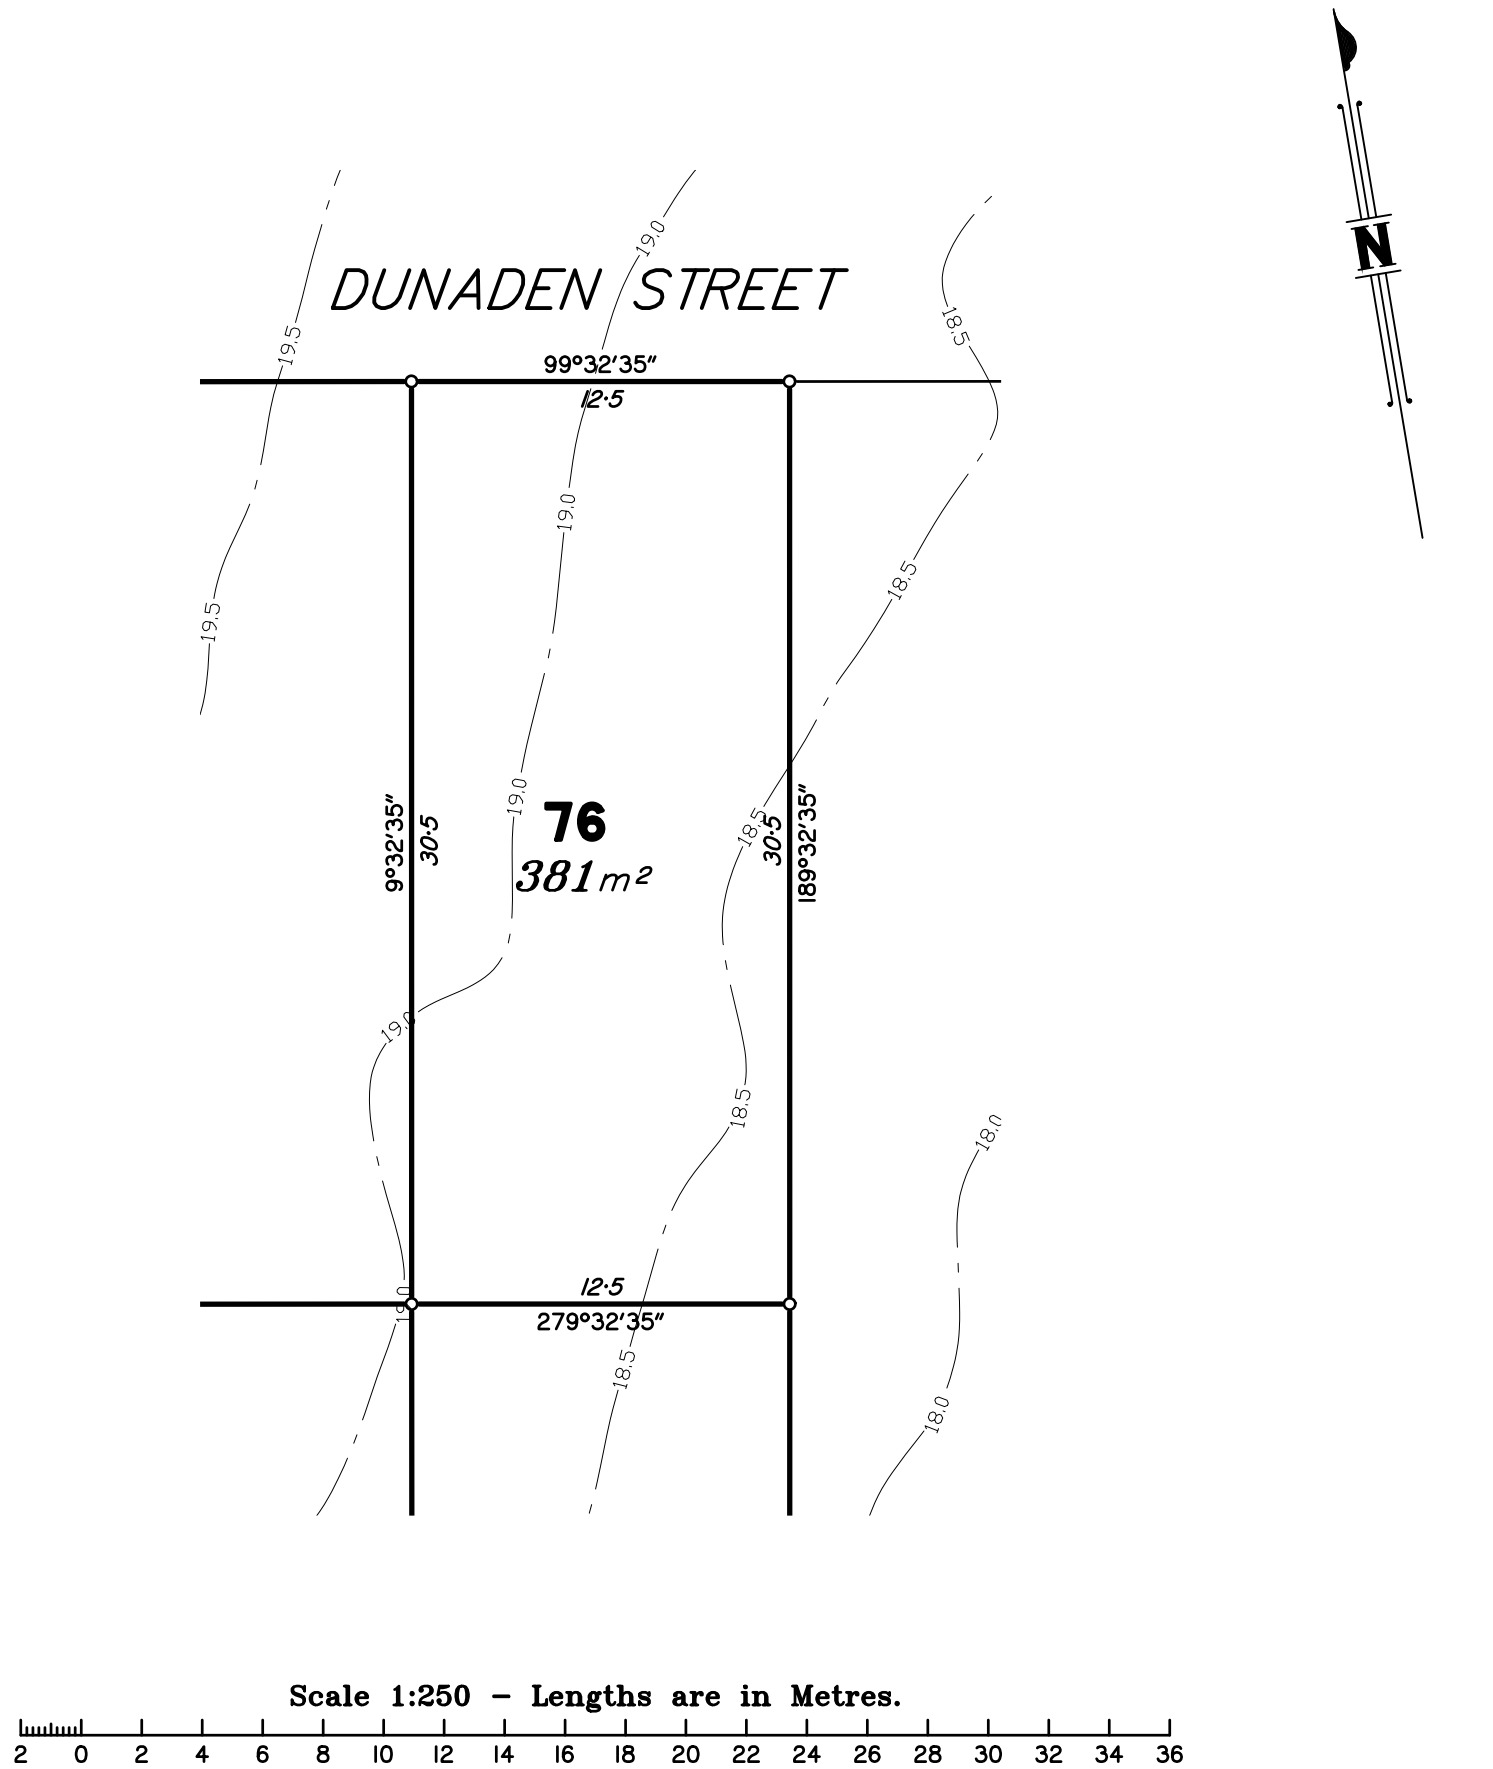

 urban planning, surveying & development Brisbane PO Box 3128, West End QLD 4101 Ph: 07 3118 0600 brisbane@dtsqld.com.au Mackay PO Box 11711, Mackay Caneland QLD 4740 Ph: 1300 278 783 mackay@dtsqld.com.au 						DISCLOSURE PLAN		Dwg No: A3-5543/76	Issue: A
						MIDDLETON PARK SYNDICATE LIMITED		Project: BNE170254	
						STAGE 2 - "MIDDLETON PARK ESTATE"		File: B170254Dis2.dwg	
						420-428 CHAMBERS FLAT ROAD, LOGAN RESERVE			
A	ORIGINAL	30/04/18	CW	LM					
Issue	Details	Date	Drawn	Checked					



This plan is to be read in conjunction with the disclosure statement prepared for this lot.

**Cancelling part of Lots 4 & 5 on RP101021
Locality of Logan Reserve**

1. *This note is an integral part of this plan.*
2. *Development approval for reconfiguring a lot for the proposed lot was granted by Logan City Council on 14/06/2017.*
3. *Development approval for operational works for proposed lot has not been granted.*
4. *All dimensions and areas shown are subject to survey.*

Contour Interval – 0.5 metre

Existing Surface Contours derived from Contour Data* below.

* CONTOUR DATA:

Queensland LiDAR Data - SE Queensland 2014 Project

Based on or contains data provided by the State of Queensland (Department of Natural Resources and Mines) [2016]. In consideration of the State permitting use of this data you acknowledge and agree that the State gives no warranty in relation to the data (including accuracy, reliability, completeness, currency or suitability) and accepts no liability (including without limitation, liability in negligence) for any loss, damage or costs (including consequential damage) relating to any use of the data. Data must not be used for direct marketing or used in breach of the privacy laws.

Spatial Accuracy: Vertical Data: 0.3m @ 95% (68% confidence level or 1 sigma),
Horizontal Data: 0.8m @ 95% (68% confidence level or 1 sigma)

Acquisition: Airborne Laser Scanning (ALS) data was acquired from a fixed wing aircraft from the 22nd June to 28th October 2014.

© State of Queensland (Department of Natural Resources and Mines) [2016]

DIGITAL CADASTRAL DATA BASE - BOUNDARY INFORMATION:

Based on or contains data provided by the Department of Natural Resources and Mines, Queensland 2017 which gives no warranty in relation to the data (including accuracy, reliability, completeness or suitability) and accepts no liability (including without limitation, liability in negligence) for any loss, damage or costs (including consequential damage) relating to any use of the data.

Accuracy: Bearing & Distance Entry Controlled - 0.1m

© State of Queensland (Department of Natural Resources and Mines) 2017.

Updated data available at <http://qldspatial.information.qld.gov.au/catalogue/>.

Contact DTS Group Pty Ltd for metadata associated with the data hereon.



urban planning, surveying
& development

Mackay

Mackay Caneland QLD 4740
Ph: 1300 278 783
mackay@dtsqld.com.au




A	ORIGINAL	30/04/18	CW	LM
Issue	Details	Date	Drawn	Checked

DISCLOSURE PLAN
MIDDLETON PARK SYNDICATE LIMITED
STAGE 2 - "MIDDLETON PARK ESTATE"
420-428 CHAMBERS FLAT ROAD, LOGAN RESERVE

Dwg No:	A3-5543/77	Issue:	A
Project: BNE170254			
File: B170254Dis2.dwg			

Scale 1:250 – Lengths are in Metres.

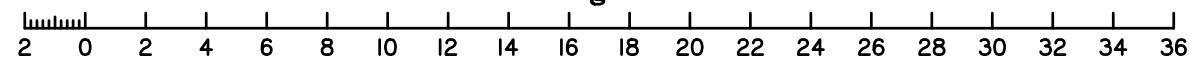



This plan is to be read in conjunction with the disclosure statement prepared for this lot.

Cancelling part of Lots 4 & 5 on RP101021
Locality of Logan Reserve

1. *This note is an integral part of this plan.*
2. *Development approval for reconfiguring a lot for the proposed lot was granted by Logan City Council on 14/06/2017.*
3. *Development approval for operational works for proposed lot has not been granted.*
4. *All dimensions and areas shown are subject to survey.*

Contour Interval – 0.5 metre

Existing Surface Contours derived from Contour Data* below.

* CONTOUR DATA:

Queensland LiDAR Data - SE Queensland 2014 Project

Based on or contains data provided by the State of Queensland (Department of Natural Resources and Mines) [2016]. In consideration of the State permitting use of this data you acknowledge and agree that the State gives no warranty in relation to the data (including accuracy, reliability, completeness, currency or suitability) and accepts no liability (including without limitation, liability in negligence) for any loss, damage or costs (including consequential damage) relating to any use of the data. Data must not be used for direct marketing or used in breach of the privacy laws.

Spatial Accuracy: Vertical Data: 0.3m @ 95% (68% confidence level or 1 sigma),
Horizontal Data: 0.8m @ 95% (68% confidence level or 1 sigma)

Acquisition: Airborne Laser Scanning (ALS) data was acquired from a fixed wing aircraft from the 22nd June to 28th October 2014.

© State of Queensland (Department of Natural Resources and Mines) [2016]

DIGITAL CADASTRAL DATA BASE - BOUNDARY INFORMATION:


Based on or contains data provided by the Department of Natural Resources and Mines, Queensland 2017 which gives no warranty in relation to the data (including accuracy, reliability, completeness or suitability) and accepts no liability (including without limitation, liability in negligence) for any loss, damage or costs (including consequential damage) relating to any use of the data.

Accuracy: Bearing & Distance Entry Controlled - 0.1m


© State of Queensland (Department of Natural Resources and Mines) 2017.

Updated data available at <http://qldspatial.information.qld.gov.au/catalogue/>.

Contact DTS Group Pty Ltd for metadata associated with the data hereon.

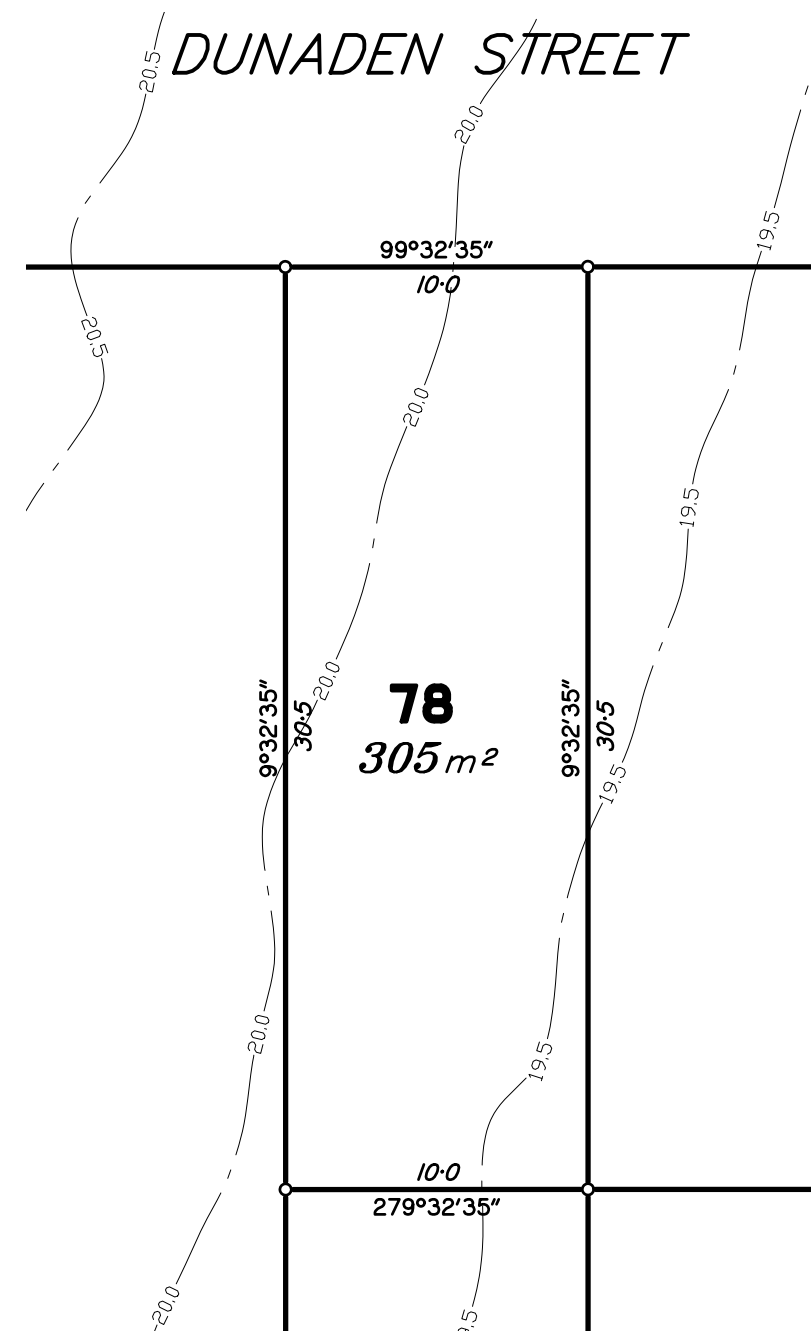

Scale 1:250 – Lengths are in Metres.

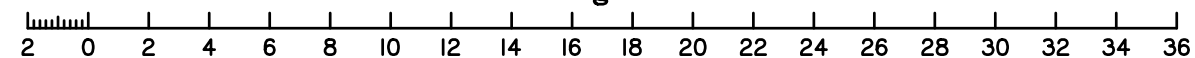


**urban planning, surveying
& development**
Brisbane
 PO Box 3128, West End QLD 4101
 Ph: 07 31 18 0500
brisbane@dtsold.com.au


Mackay
 PO Box 11711, Mackay Caneland QLD 4740
 Ph: 1300 278 783
mackay@dtsold.com.au







A	ORIGINAL	30/04/18	CW	LM	DISCLOSURE PLAN MIDDLETON PARK SYNDICATE LIMITED STAGE 2 - "MIDDLETON PARK ESTATE" 420-428 CHAMBERS FLAT ROAD, LOGAN RESERVE	Dwg No: A3-5543/78	Issue: A
						Project: BNEI70254	
Issue	Details	Date	Drawn	Checked		File: B170254Dis2.dwg	

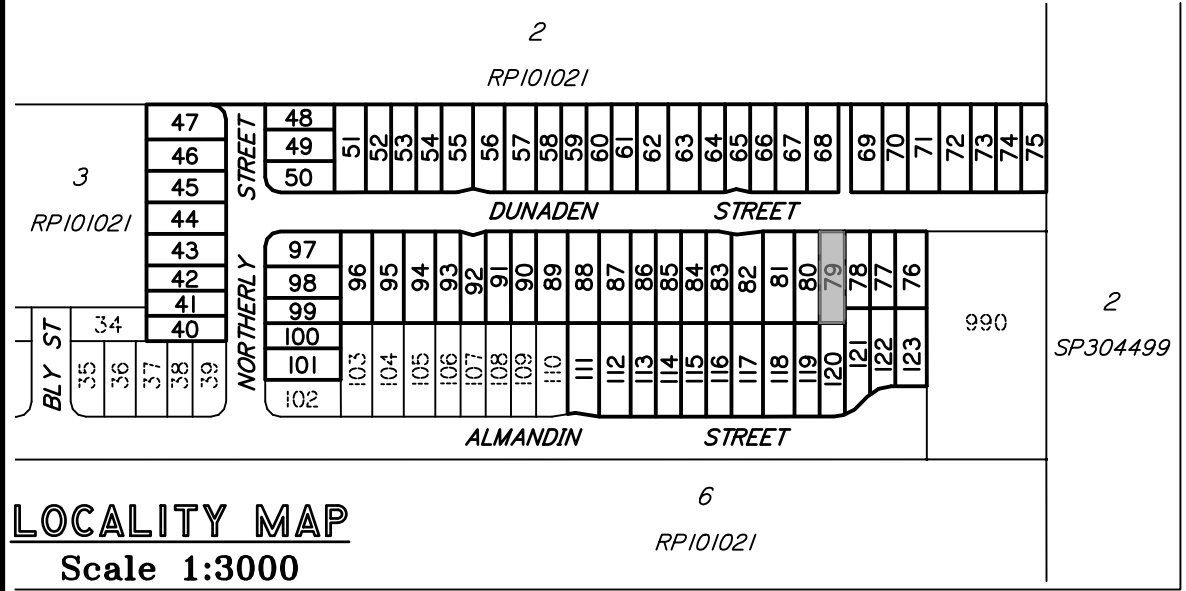

DISCLOSURE PLAN
PROPOSED LOT 79

This plan is to be read in conjunction with the disclosure statement prepared for this lot.

Cancelling part of Lots 4 & 5 on RPI01021
Locality of Logan Reserve


- This note is an integral part of this plan.*
- Development approval for reconfiguring a lot for the proposed lot was granted by Logan City Council on 14/06/2017.*
- Development approval for operational works for proposed lot has not been granted.*
- All dimensions and areas shown are subject to survey.*

Contour Interval – 0.5 metre


Existing Surface Contours derived from Contour Data* below.

* CONTOUR DATA:
Queensland LiDAR Data - SE Queensland 2014 Project
Based on or contains data provided by the State of Queensland (Department of Natural Resources and Mines) [2016]. In consideration of the State permitting use of this data you acknowledge and agree that the State gives no warranty in relation to the data (including accuracy, reliability, completeness, currency or suitability) and accepts no liability (including without limitation, liability in negligence) for any loss, damage or costs (including consequential damage) relating to any use of the data. Data must not be used for direct marketing or used in breach of the privacy laws.
Spatial Accuracy: Vertical Data: 0.3m @ 95% (68% confidence level or 1 sigma), Horizontal Data: 0.8m @ 95% (68% confidence level or 1 sigma)
Acquisition: Airborne Laser Scanning (ALS) data was acquired from a fixed wing aircraft from the 22nd June to 28th October 2014.
© State of Queensland (Department of Natural Resources and Mines) [2016]

DIGITAL CADASTRAL DATA BASE - BOUNDARY INFORMATION:
Based on or contains data provided by the Department of Natural Resources and Mines, Queensland 2017 which gives no warranty in relation to the data (including accuracy, reliability, completeness or suitability) and accepts no liability (including without limitation, liability in negligence) for any loss, damage or costs (including consequential damage) relating to any use of the data.
Accuracy: Bearing & Distance Entry Controlled - 0.1m
© State of Queensland (Department of Natural Resources and Mines) 2017.
Updated data available at <http://qldspatial.information.qld.gov.au/catalogue/> .
Contact DTS Group Pty Ltd for metadata associated with the data hereon.

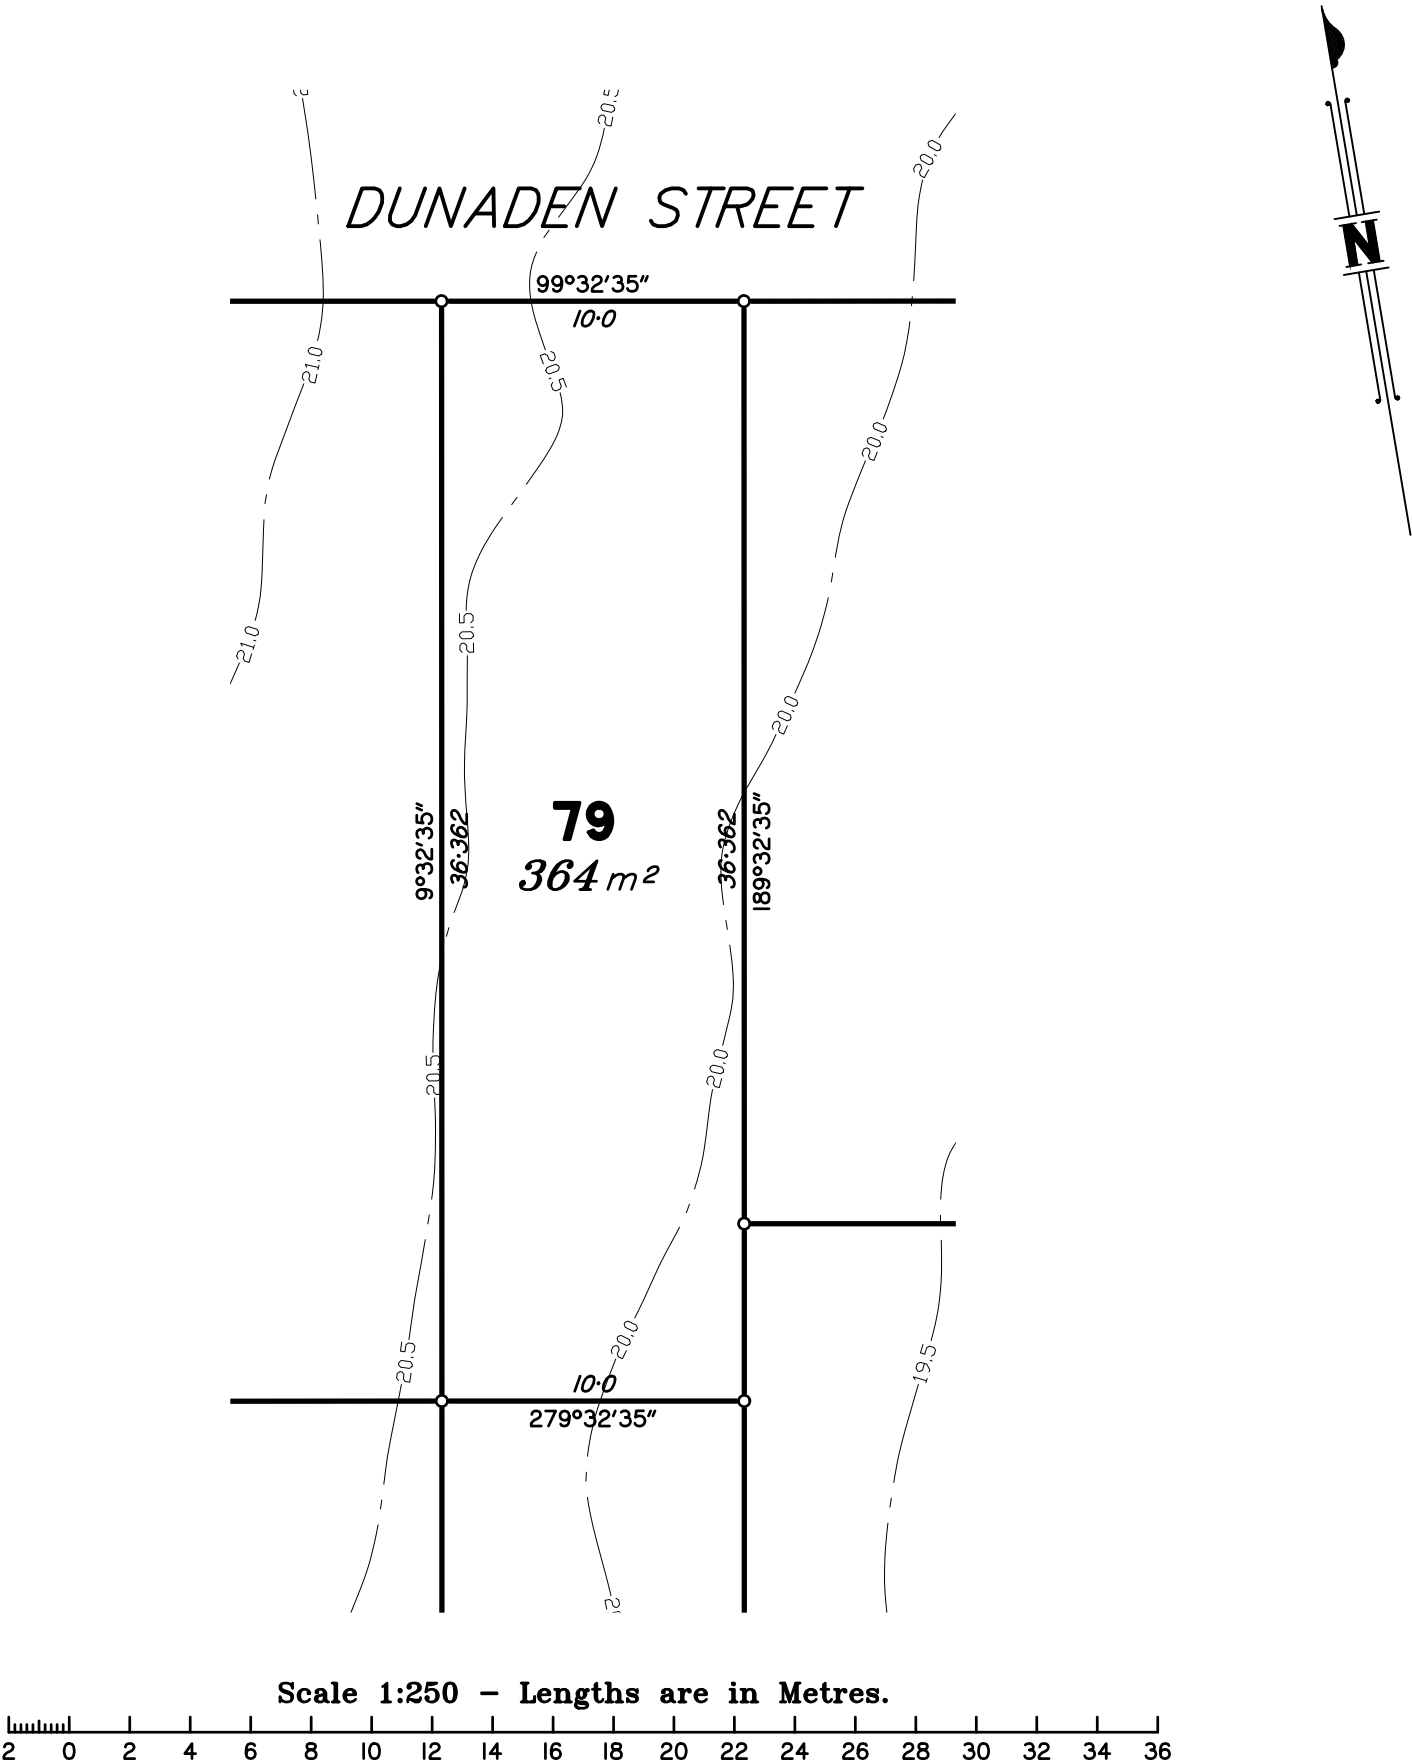

 urban planning, surveying & development Brisbane PO Box 3128, West End QLD 4101 Ph: 07 3118 0600 brisbane@dtsqld.com.au Mackay PO Box 11711, Mackay Caneland QLD 4740 Ph: 1300 278 783 mackay@dtsqld.com.au  						A	ORIGINAL	30/04/18	CW	LM	DISCLOSURE PLAN MIDDLETON PARK SYNDICATE LIMITED STAGE 2 - "MIDDLETON PARK ESTATE" 420-428 CHAMBERS FLAT ROAD, LOGAN RESERVE	Dwg No: A3-5543/79	Issue: A
Issue	Details	Date	Drawn	Checked	Project: BNE170254	File: B170254Dis2.dwg							

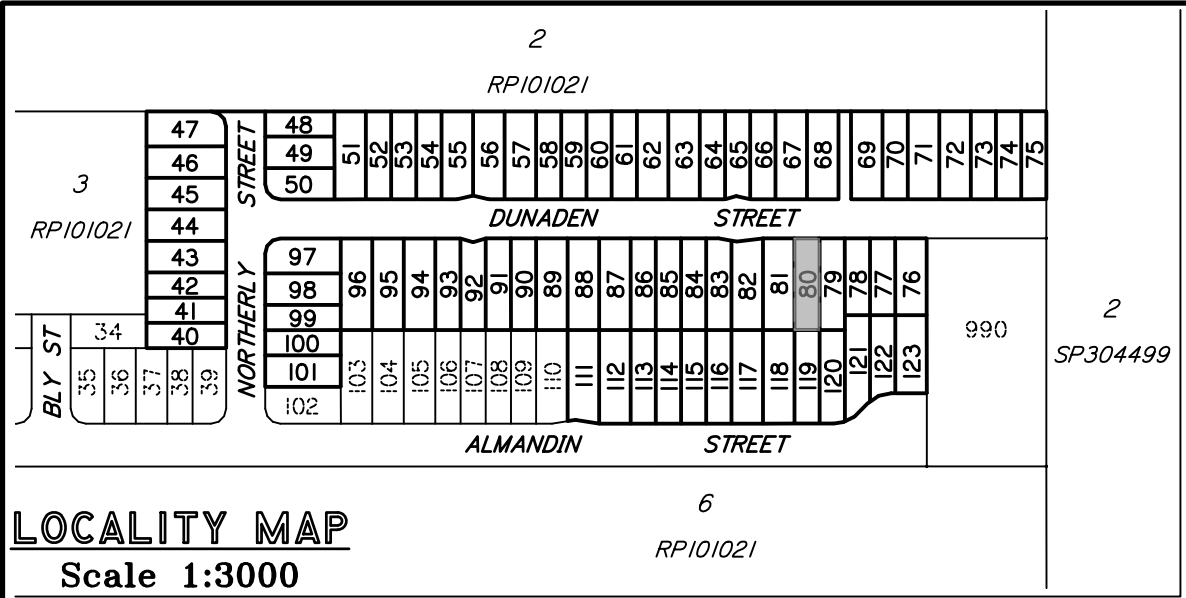

DISCLOSURE PLAN PROPOSED LOT 80

This plan is to be read in conjunction with the disclosure statement prepared for this lot.

Cancelling part of Lots 4 & 5 on RPI01021
Locality of Logan Reserve

- This note is an integral part of this plan.*
- Development approval for reconfiguring a lot for the proposed lot was granted by Logan City Council on 14/06/2017.*
- Development approval for operational works for proposed lot has not been granted.*
- All dimensions and areas shown are subject to survey.*



Contour Interval – 0.5 metre

Existing Surface Contours derived
from Contour Data* below.


* CONTOUR DATA:

Queensland LiDAR Data - SE Queensland 2014 Project
Based on or contains data provided by the State of Queensland (Department of Natural Resources and Mines) [2016]. In consideration of the State permitting use of this data you acknowledge and agree that the State gives no warranty in relation to the data (including accuracy, reliability, completeness, currency or suitability) and accepts no liability (including without limitation, liability in negligence) for any loss, damage or costs (including consequential damage) relating to any use of the data. Data must not be used for direct marketing or used in breach of the privacy laws.
Spatial Accuracy: Vertical Data: 0.3m @ 95% (68% confidence level or 1 sigma), Horizontal Data: 0.8m @ 95% (68% confidence level or 1 sigma)
Acquisition: Airborne Laser Scanning (ALS) data was acquired from a fixed wing aircraft from the 22nd June to 28th October 2014.
© State of Queensland (Department of Natural Resources and Mines) [2016]

DIGITAL CADASTRAL DATA BASE - BOUNDARY INFORMATION:
Based on or contains data provided by the Department of Natural Resources and Mines, Queensland 2017 which gives no warranty in relation to the data (including accuracy, reliability, completeness or suitability) and accepts no liability (including without limitation, liability in negligence) for any loss, damage or costs (including consequential damage) relating to any use of the data.
Accuracy: Bearing & Distance Entry Controlled - 0.1m
© State of Queensland (Department of Natural Resources and Mines) 2017.
Updated data available at <http://qldspatial.information.qld.gov.au/catalogue/> .
Contact DTS Group Pty Ltd for metadata associated with the data hereon.

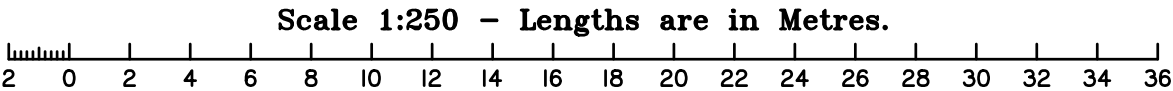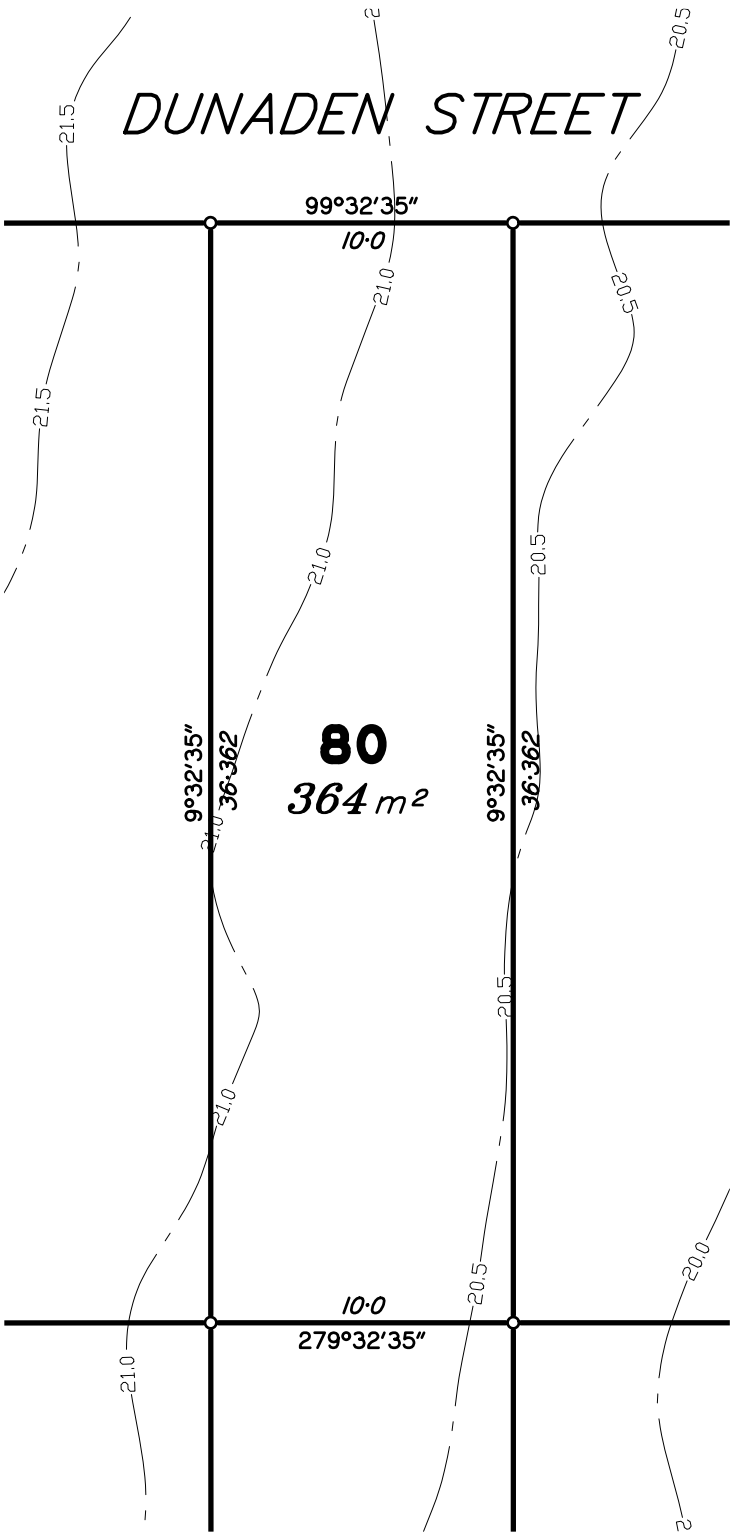

 urban planning, surveying & development Brisbane PO Box 3128, West End QLD 4101 Ph: 07 3118 0600 brisbane@dtsqld.com.au Mackay PO Box 11711, Mackay Caneland QLD 4740 Ph: 1300 278 783 mackay@dtsqld.com.au  www.intlcert.com  www.intlcert.com  www.intlcert.com  www.intlcert.com 	DISCLOSURE PLAN MIDDLETON PARK SYNDICATE LIMITED STAGE 2 - "MIDDLETON PARK ESTATE" 420-428 CHAMBERS FLAT ROAD, LOGAN RESERVE				Dwg No: A3–5543/80	Issue: A
					Project: BNEI70254	
					File: BI70254Dis2.dwg	
A	ORIGINAL	30/04/18	CW	LM		
Issue	Details	Date	Drawn	Checked		

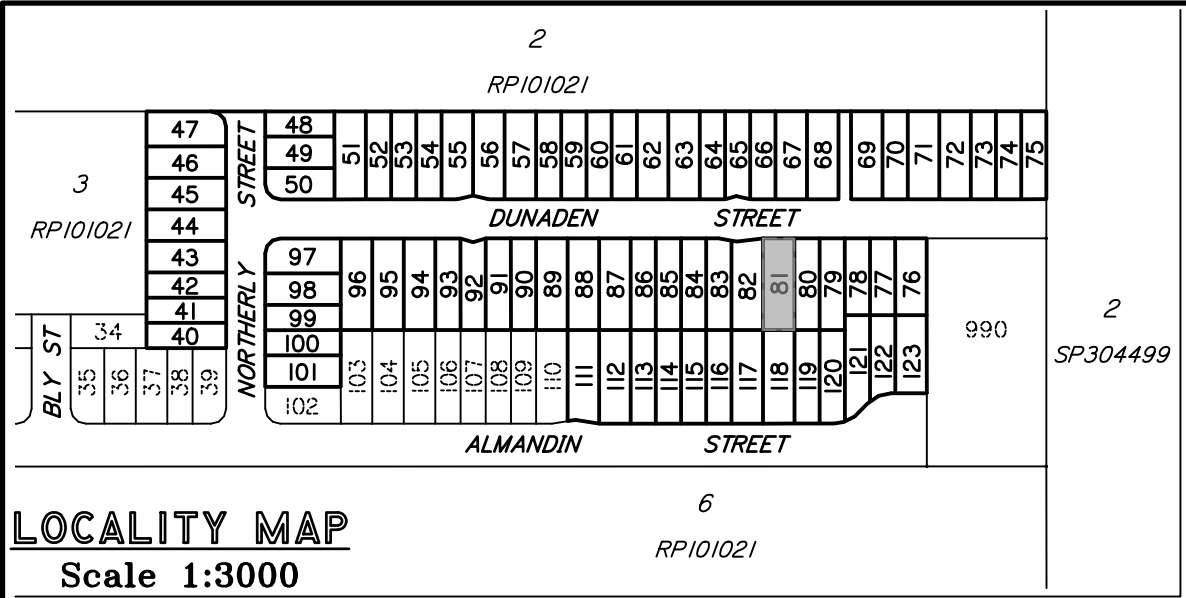

DISCLOSURE PLAN
PROPOSED LOT 81

This plan is to be read in conjunction with the disclosure statement prepared for this lot.

Cancelling part of Lots 4 & 5 on RP101021
Locality of Logan Reserve

- This note is an integral part of this plan.*
- Development approval for reconfiguring a lot for the proposed lot was granted by Logan City Council on 14/06/2017.*
- Development approval for operational works for proposed lot has not been granted.*
- All dimensions and areas shown are subject to survey.*


Contour Interval – 0.5 metre

Existing Surface Contours derived from Contour Data* below.


* CONTOUR DATA:

Queensland LiDAR Data - SE Queensland 2014 Project
Based on or contains data provided by the State of Queensland (Department of Natural Resources and Mines) [2016]. In consideration of the State permitting use of this data you acknowledge and agree that the State gives no warranty in relation to the data (including accuracy, reliability, completeness, currency or suitability) and accepts no liability (including without limitation, liability in negligence) for any loss, damage or costs (including consequential damage) relating to any use of the data. Data must not be used for direct marketing or used in breach of the privacy laws.
Spatial Accuracy: Vertical Data: 0.3m @ 95% (68% confidence level or 1 sigma), Horizontal Data: 0.8m @ 95% (68% confidence level or 1 sigma)
Acquisition: Airborne Laser Scanning (ALS) data was acquired from a fixed wing aircraft from the 22nd June to 28th October 2014.
© State of Queensland (Department of Natural Resources and Mines) [2016]

DIGITAL CADASTRAL DATA BASE - BOUNDARY INFORMATION:
Based on or contains data provided by the Department of Natural Resources and Mines, Queensland 2017 which gives no warranty in relation to the data (including accuracy, reliability, completeness or suitability) and accepts no liability (including without limitation, liability in negligence) for any loss, damage or costs (including consequential damage) relating to any use of the data.
Accuracy: Bearing & Distance Entry Controlled - 0.1m
© State of Queensland (Department of Natural Resources and Mines) 2017.
Updated data available at <http://qldspatial.information.qld.gov.au/catalogue/> .
Contact DTS Group Pty Ltd for metadata associated with the data hereon.

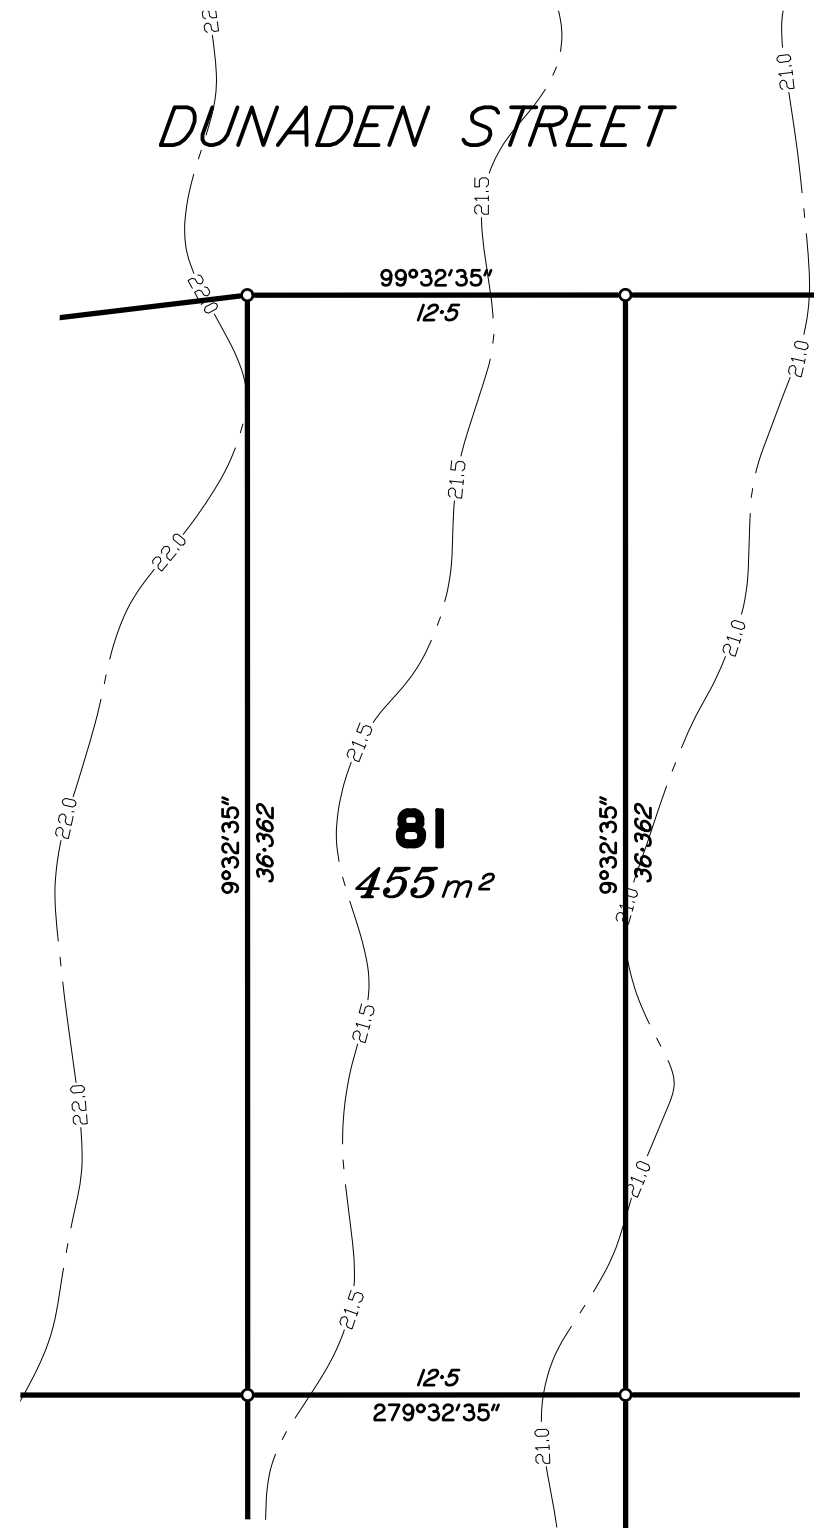

Scale 1:250 – Lengths are in Metres.

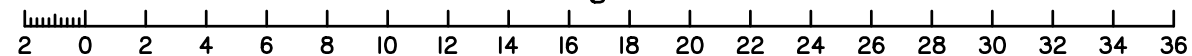



urban planning, surveying
& development



Brisbane
PO Box 3128, West End QLD 4101
Ph: 07 3118 0600
brisbane@dtsqld.com.au

Mackay
PO Box 11711, Mackay Caneland QLD 4740
Ph: 1300 278 783
mackay@dtsqld.com.au

A	ORIGINAL	30/04/18	CW	LM
Issue	Details	Date	Drawn	Checked


DISCLOSURE PLAN

MIDDLETON PARK SYNDICATE LIMITED

STAGE 2 - "MIDDLETON PARK ESTATE"

420-428 CHAMBERS FLAT ROAD, LOGAN RESERVE

Dwg No: A3–5543/81	Issue: A
Project: BNE170254	
File: B170254Dis2.dwg	

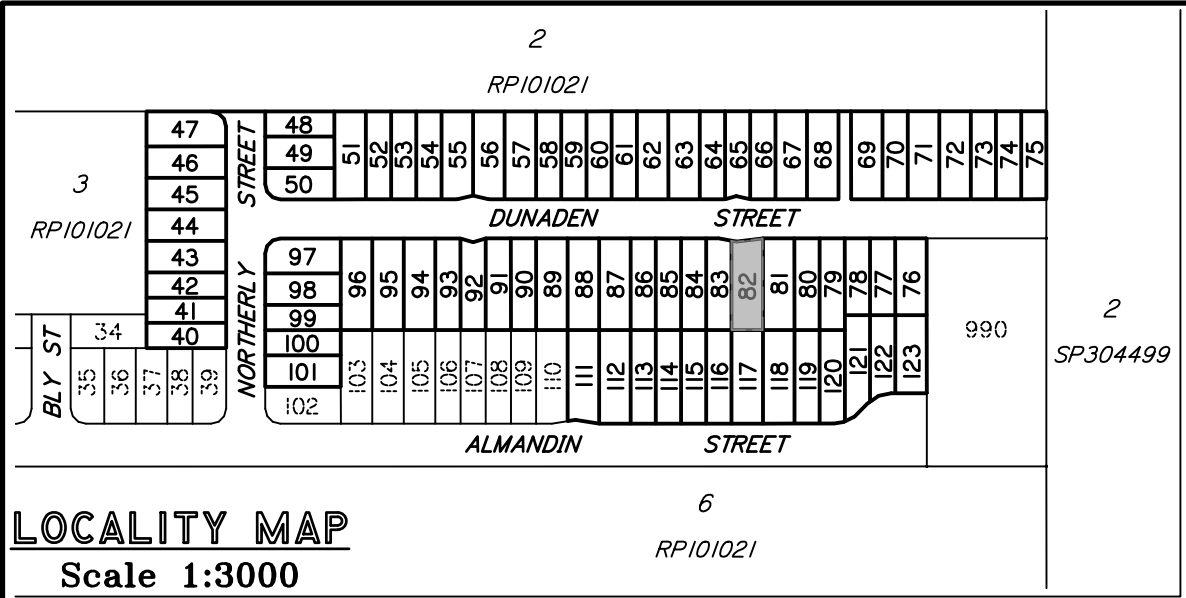

DISCLOSURE PLAN
PROPOSED LOT 82

This plan is to be read in conjunction with the disclosure statement prepared for this lot.

Cancelling part of Lots 4 & 5 on RPI01021
Locality of Logan Reserve


- This note is an integral part of this plan.*
- Development approval for reconfiguring a lot for the proposed lot was granted by Logan City Council on 14/06/2017.*
- Development approval for operational works for proposed lot has not been granted.*
- All dimensions and areas shown are subject to survey.*

Contour Interval – 0.5 metre

Existing Surface Contours derived from Contour Data* below.

* CONTOUR DATA:
Queensland LiDAR Data - SE Queensland 2014 Project
Based on or contains data provided by the State of Queensland (Department of Natural Resources and Mines) [2016]. In consideration of the State permitting use of this data you acknowledge and agree that the State gives no warranty in relation to the data (including accuracy, reliability, completeness, currency or suitability) and accepts no liability (including without limitation, liability in negligence) for any loss, damage or costs (including consequential damage) relating to any use of the data. Data must not be used for direct marketing or used in breach of the privacy laws.
Spatial Accuracy: Vertical Data: 0.3m @ 95% (68% confidence level or 1 sigma), Horizontal Data: 0.8m @ 95% (68% confidence level or 1 sigma)
Acquisition: Airborne Laser Scanning (ALS) data was acquired from a fixed wing aircraft from the 22nd June to 28th October 2014.
© State of Queensland (Department of Natural Resources and Mines) [2016]

DIGITAL CADASTRAL DATA BASE - BOUNDARY INFORMATION:
Based on or contains data provided by the Department of Natural Resources and Mines, Queensland 2017 which gives no warranty in relation to the data (including accuracy, reliability, completeness or suitability) and accepts no liability (including without limitation, liability in negligence) for any loss, damage or costs (including consequential damage) relating to any use of the data.
Accuracy: Bearing & Distance Entry Controlled - 0.1m
© State of Queensland (Department of Natural Resources and Mines) 2017.
Updated data available at <http://qldspatial.information.qld.gov.au/catalogue/> .
Contact DTS Group Pty Ltd for metadata associated with the data hereon.

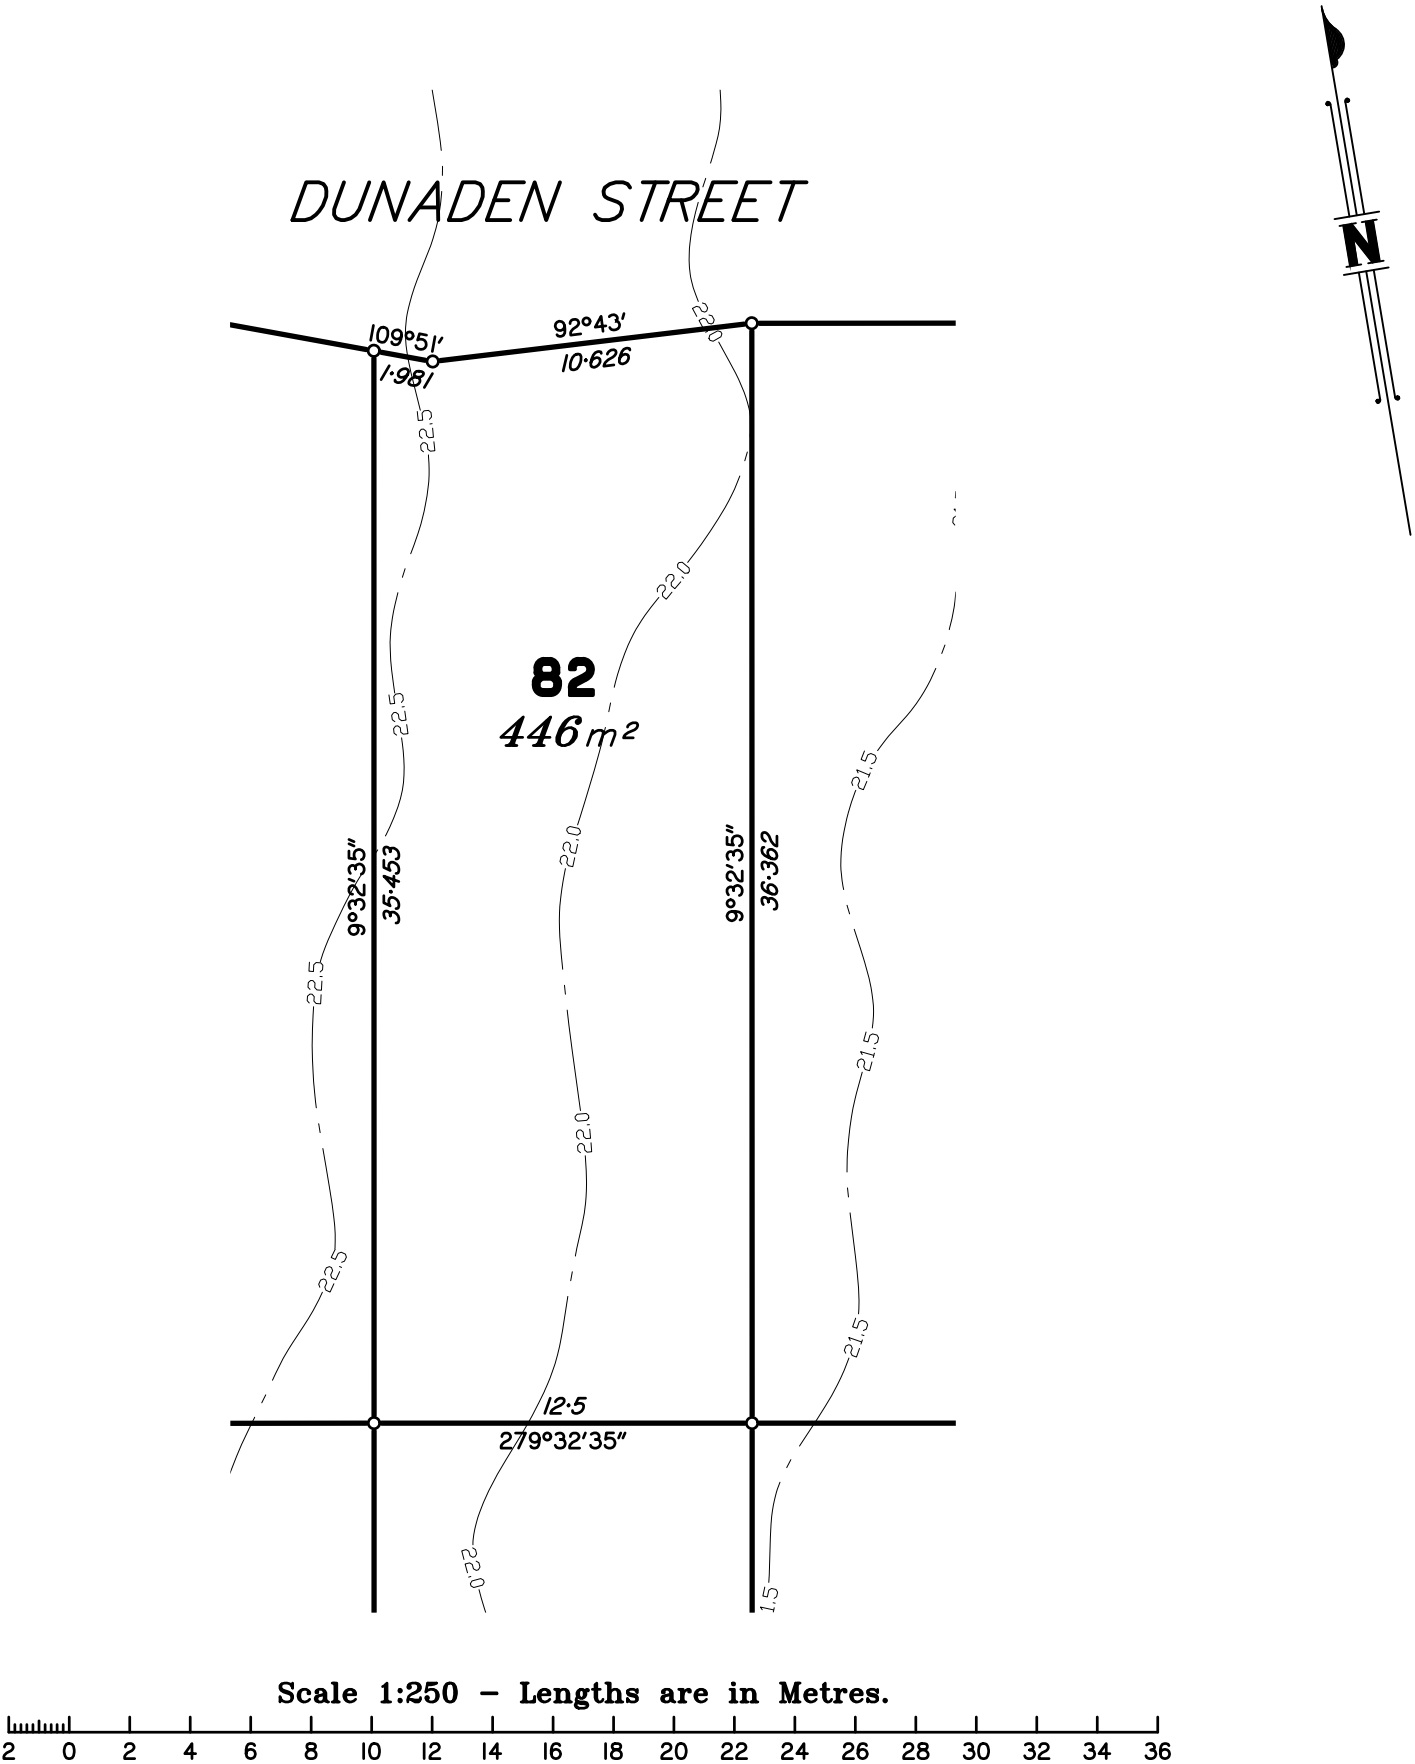



urban planning, surveying
& development




Brisbane
PO Box 3128, West End QLD 4101
Ph: 07 3118 0600
brisbane@dtsqld.com.au

Mackay
PO Box 11711, Mackay Caneland QLD 4740
Ph: 1300 278 783
mackay@dtsqld.com.au

A	ORIGINAL	30/04/18	CW	LM
Issue	Details	Date	Drawn	Checked

DISCLOSURE PLAN
MIDDLETON PARK SYNDICATE LIMITED
STAGE 2 - "MIDDLETON PARK ESTATE"
420-428 CHAMBERS FLAT ROAD, LOGAN RESERVE

Dwg No: A3-5543/82	Issue: A
Project: BNE170254	
File: B170254Dis2.dwg	

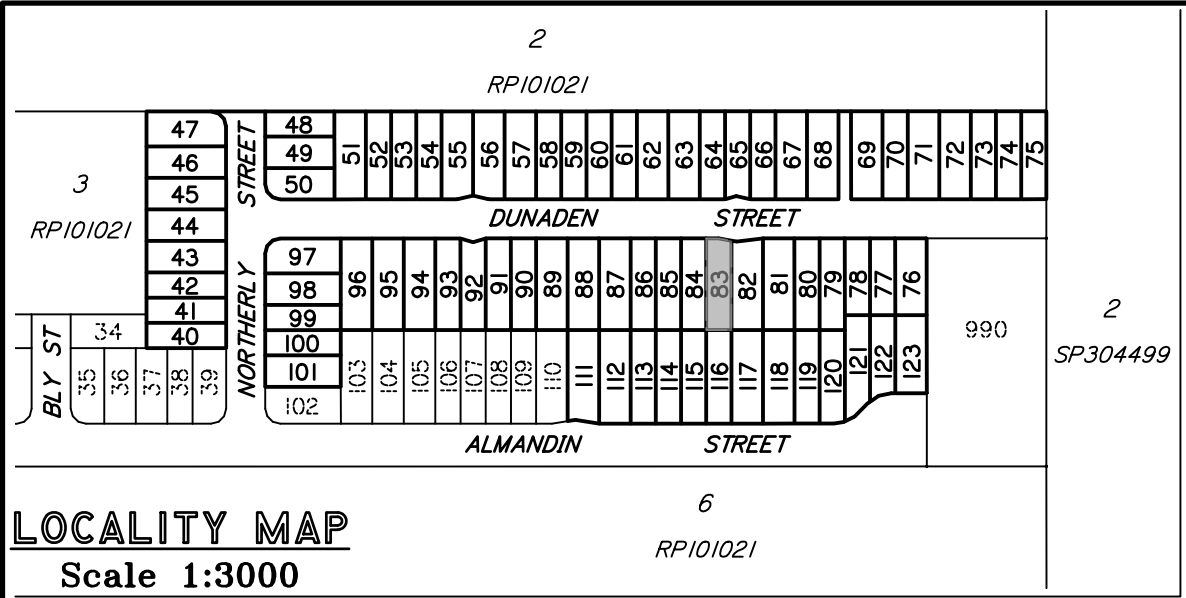

LOCALITY MAP
Scale 1:3000

DISCLOSURE PLAN
PROPOSED LOT 83

This plan is to be read in conjunction with the disclosure statement prepared for this lot.

Cancelling part of Lots 4 & 5 on RP101021
Locality of Logan Reserve

- This note is an integral part of this plan.*
- Development approval for reconfiguring a lot for the proposed lot was granted by Logan City Council on 14/06/2017.*
- Development approval for operational works for proposed lot has not been granted.*
- All dimensions and areas shown are subject to survey.*

Contour Interval – 0.5 metre


Existing Surface Contours derived
from Contour Data* below.

* CONTOUR DATA:


Queensland LiDAR Data - SE Queensland 2014 Project
Based on or contains data provided by the State of Queensland (Department of Natural Resources and Mines) [2016]. In consideration of the State permitting use of this data you acknowledge and agree that the State gives no warranty in relation to the data (including accuracy, reliability, completeness, currency or suitability) and accepts no liability (including without limitation, liability in negligence) for any loss, damage or costs (including consequential damage) relating to any use of the data. Data must not be used for direct marketing or used in breach of the privacy laws.
Spatial Accuracy: Vertical Data: 0.3m @ 95% (68% confidence level or 1 sigma), Horizontal Data: 0.8m @ 95% (68% confidence level or 1 sigma)
Acquisition: Airborne Laser Scanning (ALS) data was acquired from a fixed wing aircraft from the 22nd June to 28th October 2014.
© State of Queensland (Department of Natural Resources and Mines) [2016]

DIGITAL CADASTRAL DATA BASE - BOUNDARY INFORMATION:

Based on or contains data provided by the Department of Natural Resources and Mines, Queensland 2017 which gives no warranty in relation to the data (including accuracy, reliability, completeness or suitability) and accepts no liability (including without limitation, liability in negligence) for any loss, damage or costs (including consequential damage) relating to any use of the data.
Accuracy: Bearing & Distance Entry Controlled - 0.1m
© State of Queensland (Department of Natural Resources and Mines) 2017.
Updated data available at <http://qldspatial.information.qld.gov.au/catalogue/> .
Contact DTS Group Pty Ltd for metadata associated with the data hereon.

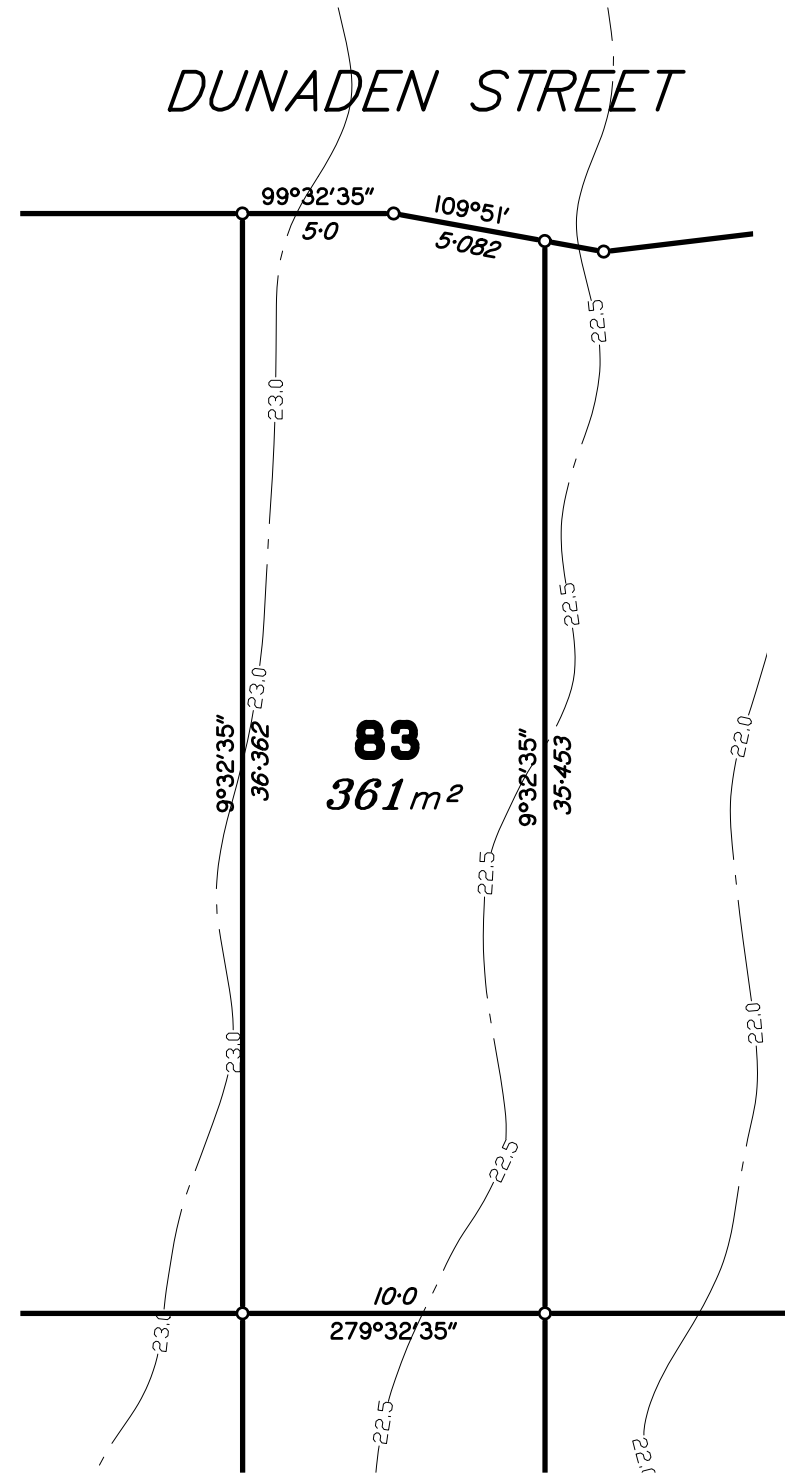

Scale 1:250 – Lengths are in Metres.

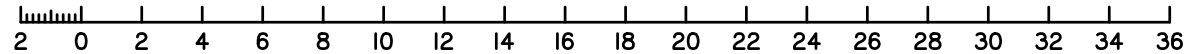



urban planning, surveying
& development



Brisbane
PO Box 3128, West End QLD 4101
Ph: 07 3118 0600
brisbane@dtsqld.com.au

Mackay
PO Box 11711, Mackay Caneland QLD 4740
Ph: 1300 278 783
mackay@dtsqld.com.au



A	ORIGINAL	30/04/18	CW	LM
Issue	Details	Date	Drawn	Checked


DISCLOSURE PLAN

MIDDLETON PARK SYNDICATE LIMITED

STAGE 2 - "MIDDLETON PARK ESTATE"

420-428 CHAMBERS FLAT ROAD, LOGAN RESERVE

Dwg No: A3–5543/83	Issue: A
Project: BNE170254	
File: B170254Dis2.dwg	

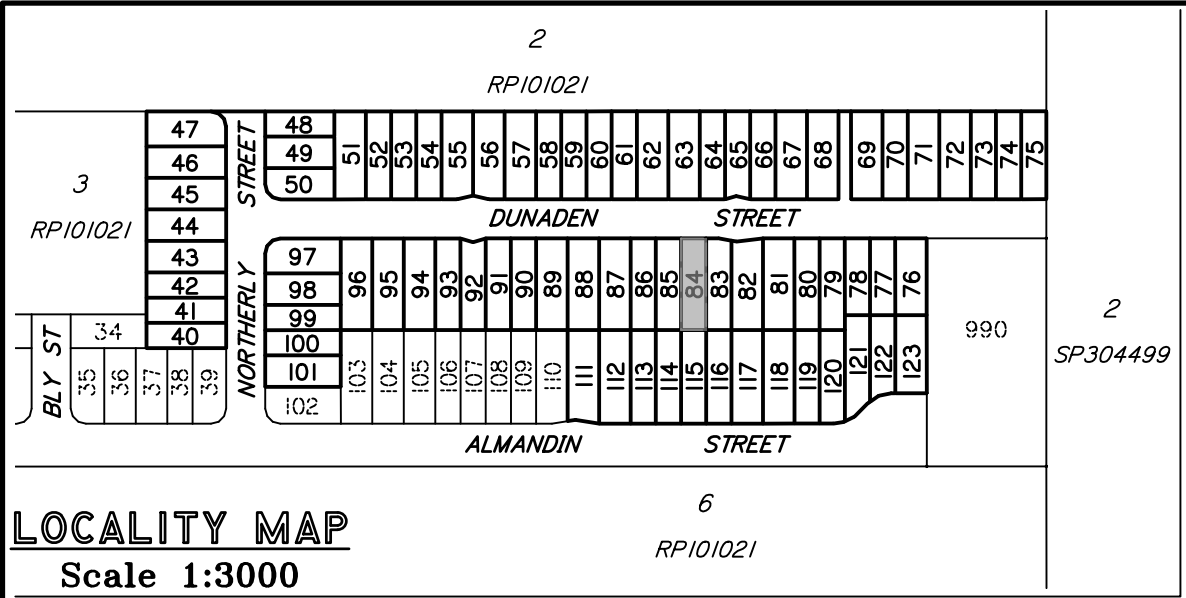

LOCALITY MAP
Scale 1:3000

DISCLOSURE PLAN
PROPOSED LOT 84

This plan is to be read in conjunction with the disclosure statement prepared for this lot.

Cancelling part of Lots 4 & 5 on RP101021
Locality of Logan Reserve

1. This note is an integral part of this plan.
2. Development approval for reconfiguring a lot for the proposed lot was granted by Logan City Council on 14/06/2017.
3. Development approval for operational works for proposed lot has not been granted.
4. All dimensions and areas shown are subject to survey.


Contour Interval – 0.5 metre

Existing Surface Contours derived from Contour Data* below.


* CONTOUR DATA:

Queensland LiDAR Data - SE Queensland 2014 Project
Based on or contains data provided by the State of Queensland (Department of Natural Resources and Mines) [2016]. In consideration of the State permitting use of this data you acknowledge and agree that the State gives no warranty in relation to the data (including accuracy, reliability, completeness, currency or suitability) and accepts no liability (including without limitation, liability in negligence) for any loss, damage or costs (including consequential damage) relating to any use of the data. Data must not be used for direct marketing or used in breach of the privacy laws.
Spatial Accuracy: Vertical Data: 0.3m @ 95% (68% confidence level or 1 sigma), Horizontal Data: 0.8m @ 95% (68% confidence level or 1 sigma)
Acquisition: Airborne Laser Scanning (ALS) data was acquired from a fixed wing aircraft from the 22nd June to 28th October 2014.
© State of Queensland (Department of Natural Resources and Mines) [2016]

DIGITAL CADASTRAL DATA BASE - BOUNDARY INFORMATION:
Based on or contains data provided by the Department of Natural Resources and Mines, Queensland 2017 which gives no warranty in relation to the data (including accuracy, reliability, completeness or suitability) and accepts no liability (including without limitation, liability in negligence) for any loss, damage or costs (including consequential damage) relating to any use of the data.
Accuracy: Bearing & Distance Entry Controlled - 0.1m
© State of Queensland (Department of Natural Resources and Mines) 2017.
Updated data available at <http://qldspatial.information.qld.gov.au/catalogue/> .
Contact DTS Group Pty Ltd for metadata associated with the data hereon.

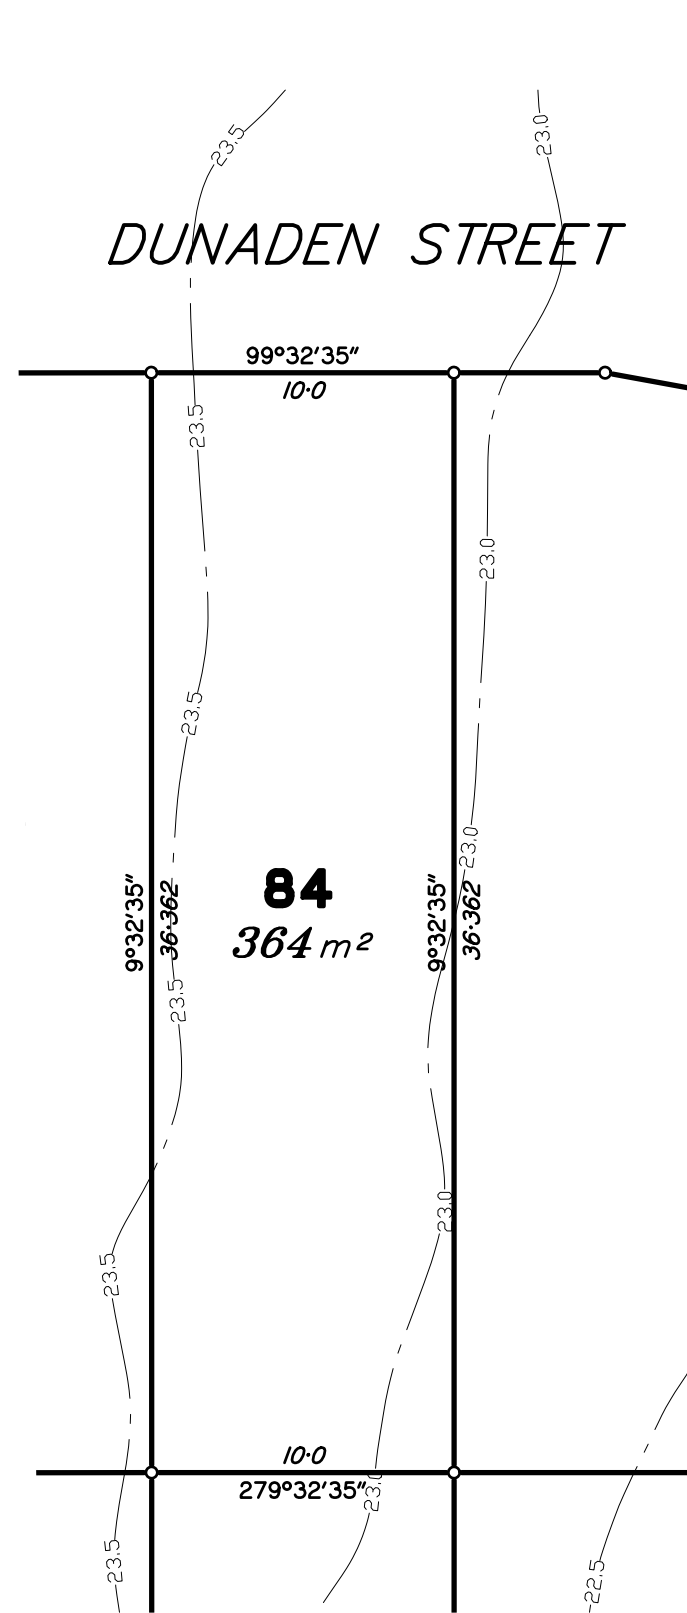

Scale 1:250 – Lengths are in Metres.

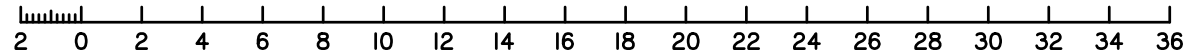

dtS urban planning, surveying & development

Brisbane
PO Box 3128, West End QLD 4101
Ph: 07 3118 0600
brisbane@dtsgld.com.au

Mackay
PO Box 11711, Mackay Caneland QLD 4740
Ph: 1300 278 783
mackay@dtsgld.com.au

AS/NZS 4801
www.intlcert.com

OHSHS 18001
www.intlcert.com

ISO 9001
www.intlcert.com


ISO 14001
www.intlcert.com

JAS-ANZ

A	ORIGINAL	30/04/18	CW	LM
Issue	Details	Date	Drawn	Checked

DISCLOSURE PLAN
MIDDLETON PARK SYNDICATE LIMITED
STAGE 2 - "MIDDLETON PARK ESTATE"
420-428 CHAMBERS FLAT ROAD, LOGAN RESERVE

Dwg No: A3-5543/84	Issue: A
Project: BNE170254	
File: B170254Dis2.dwg	

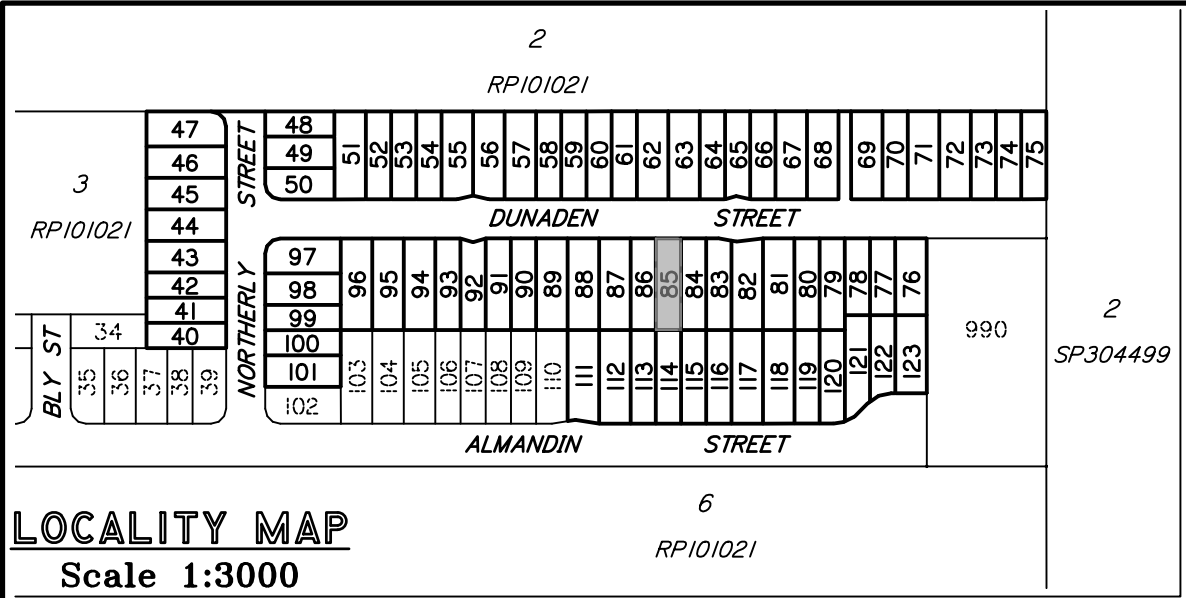

DISCLOSURE PLAN
PROPOSED LOT 85

This plan is to be read in conjunction with the disclosure statement prepared for this lot.

Cancelling part of Lots 4 & 5 on RPI01021
Locality of Logan Reserve



- This note is an integral part of this plan.*
- Development approval for reconfiguring a lot for the proposed lot was granted by Logan City Council on 14/06/2017.*
- Development approval for operational works for proposed lot has not been granted.*
- All dimensions and areas shown are subject to survey.*

Contour Interval – 0.5 metre

Existing Surface Contours derived from Contour Data* below.

* CONTOUR DATA:
Queensland LiDAR Data - SE Queensland 2014 Project
Based on or contains data provided by the State of Queensland (Department of Natural Resources and Mines) [2016]. In consideration of the State permitting use of this data you acknowledge and agree that the State gives no warranty in relation to the data (including accuracy, reliability, completeness, currency or suitability) and accepts no liability (including without limitation, liability in negligence) for any loss, damage or costs (including consequential damage) relating to any use of the data. Data must not be used for direct marketing or used in breach of the privacy laws.
Spatial Accuracy: Vertical Data: 0.3m @ 95% (68% confidence level or 1 sigma), Horizontal Data: 0.8m @ 95% (68% confidence level or 1 sigma)
Acquisition: Airborne Laser Scanning (ALS) data was acquired from a fixed wing aircraft from the 22nd June to 28th October 2014.
© State of Queensland (Department of Natural Resources and Mines) [2016]

DIGITAL CADASTRAL DATA BASE - BOUNDARY INFORMATION:
Based on or contains data provided by the Department of Natural Resources and Mines, Queensland 2017 which gives no warranty in relation to the data (including accuracy, reliability, completeness or suitability) and accepts no liability (including without limitation, liability in negligence) for any loss, damage or costs (including consequential damage) relating to any use of the data.
Accuracy: Bearing & Distance Entry Controlled - 0.1m
© State of Queensland (Department of Natural Resources and Mines) 2017.
Updated data available at <http://qldspatial.information.qld.gov.au/catalogue/> .
Contact DTS Group Pty Ltd for metadata associated with the data hereon.

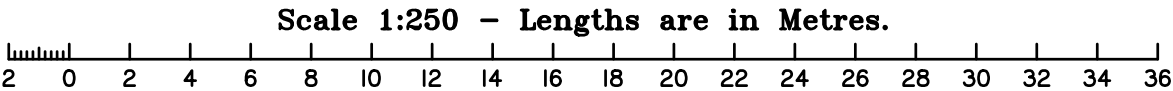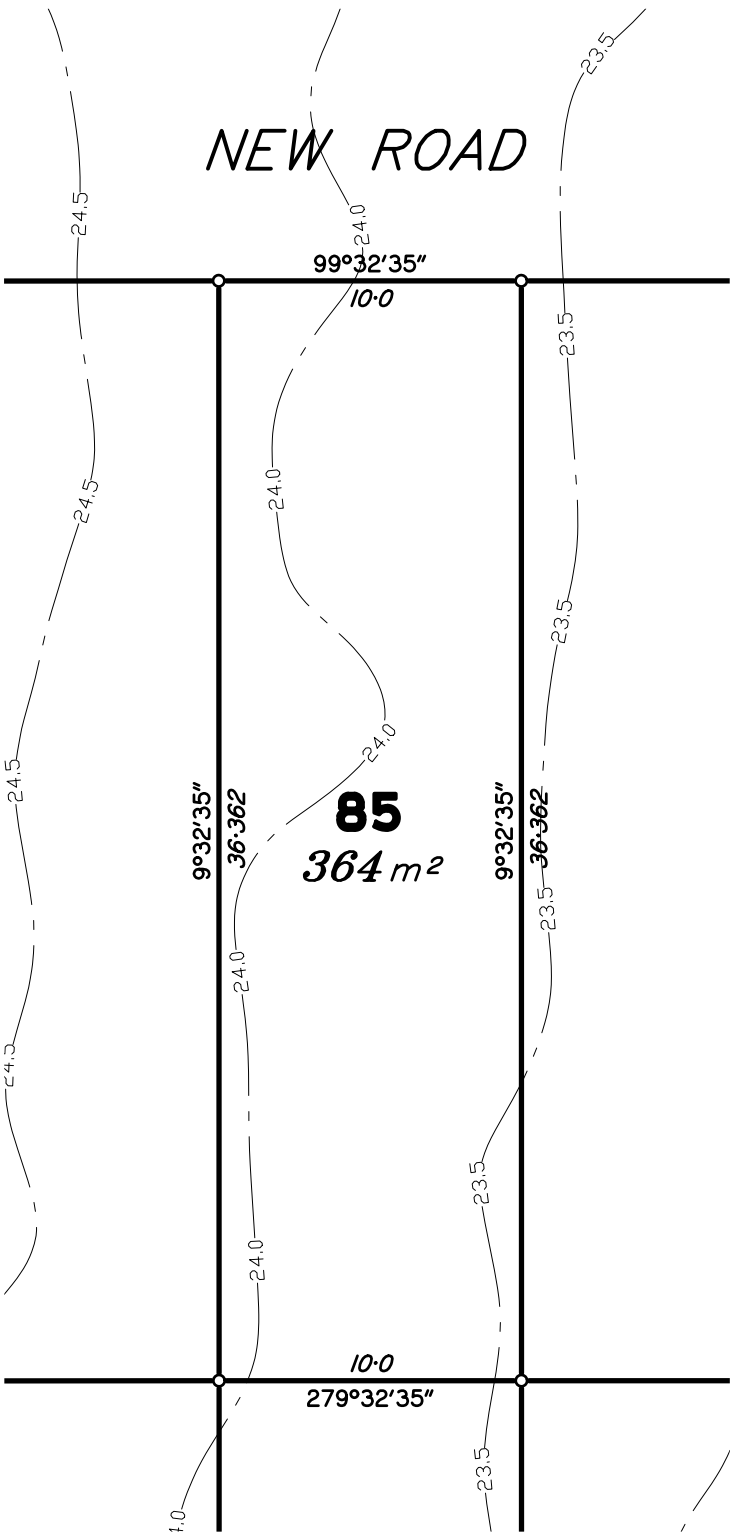



urban planning, surveying
& development

AS/NZS
4801

OHSHS
18001

ISO
9001

ISO
14001

www.intlcert.com

www.intlcert.com

www.intlcert.com

www.intlcert.com

ISO
9001

ISO
14001

www.intlcert.com

www.intlcert.com

ISO
9001

ISO
14001

www.intlcert.com

www.intlcert.com

A	ORIGINAL	30/04/18	CW	LM
Issue	Details	Date	Drawn	Checked


DISCLOSURE PLAN

MIDDLETON PARK SYNDICATE LIMITED

STAGE 2 - "MIDDLETON PARK ESTATE"

420-428 CHAMBERS FLAT ROAD, LOGAN RESERVE

Dwg No: A3-5543/85	Issue: A
Project: BNE170254	
File: B170254Dis2.dwg	

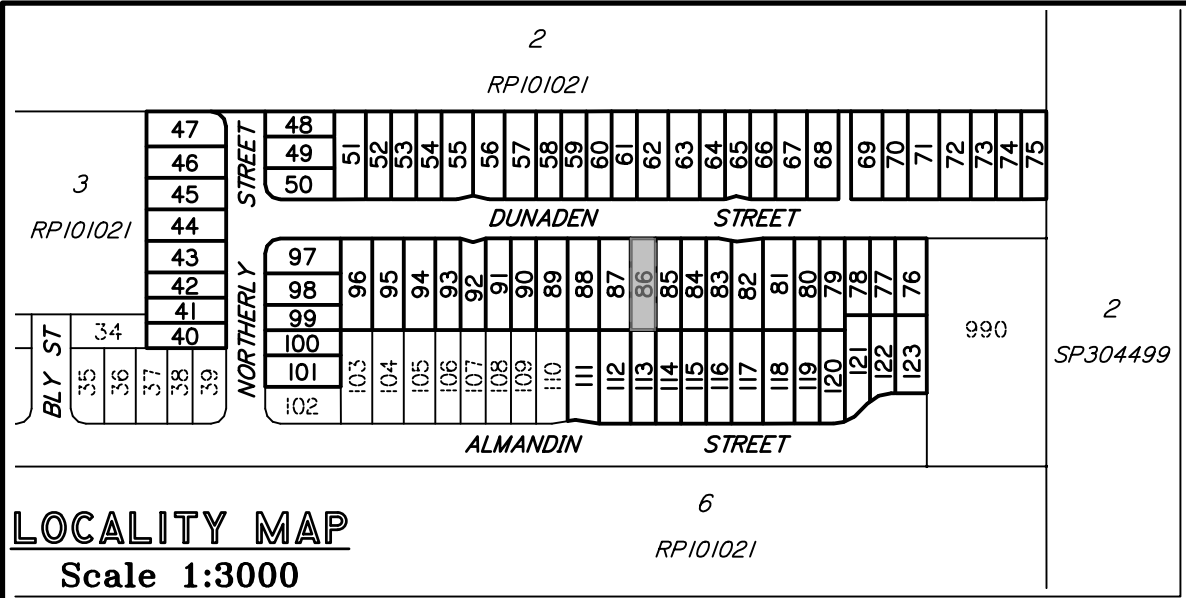

DISCLOSURE PLAN
PROPOSED LOT 86

This plan is to be read in conjunction with the disclosure statement prepared for this lot.

Cancelling part of Lots 4 & 5 on RPI01021
Locality of Logan Reserve



- This note is an integral part of this plan.*
- Development approval for reconfiguring a lot for the proposed lot was granted by Logan City Council on 14/06/2017.*
- Development approval for operational works for proposed lot has not been granted.*
- All dimensions and areas shown are subject to survey.*

Contour Interval – 0.5 metre


Existing Surface Contours derived from Contour Data* below.

* CONTOUR DATA:
Queensland LiDAR Data - SE Queensland 2014 Project
Based on or contains data provided by the State of Queensland (Department of Natural Resources and Mines) [2016]. In consideration of the State permitting use of this data you acknowledge and agree that the State gives no warranty in relation to the data (including accuracy, reliability, completeness, currency or suitability) and accepts no liability (including without limitation, liability in negligence) for any loss, damage or costs (including consequential damage) relating to any use of the data. Data must not be used for direct marketing or used in breach of the privacy laws.
Spatial Accuracy: Vertical Data: 0.3m @ 95% (68% confidence level or 1 sigma), Horizontal Data: 0.8m @ 95% (68% confidence level or 1 sigma)
Acquisition: Airborne Laser Scanning (ALS) data was acquired from a fixed wing aircraft from the 22nd June to 28th October 2014.
© State of Queensland (Department of Natural Resources and Mines) [2016]

DIGITAL CADASTRAL DATA BASE - BOUNDARY INFORMATION:
Based on or contains data provided by the Department of Natural Resources and Mines, Queensland 2017 which gives no warranty in relation to the data (including accuracy, reliability, completeness or suitability) and accepts no liability (including without limitation, liability in negligence) for any loss, damage or costs (including consequential damage) relating to any use of the data.
Accuracy: Bearing & Distance Entry Controlled - 0.1m
© State of Queensland (Department of Natural Resources and Mines) 2017.
Updated data available at <http://qldspatial.information.qld.gov.au/catalogue/> .
Contact DTS Group Pty Ltd for metadata associated with the data hereon.

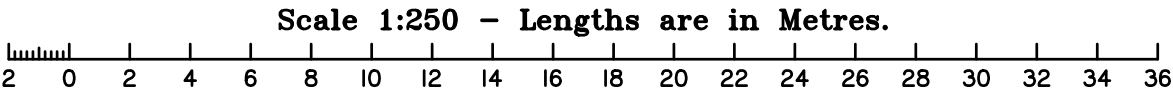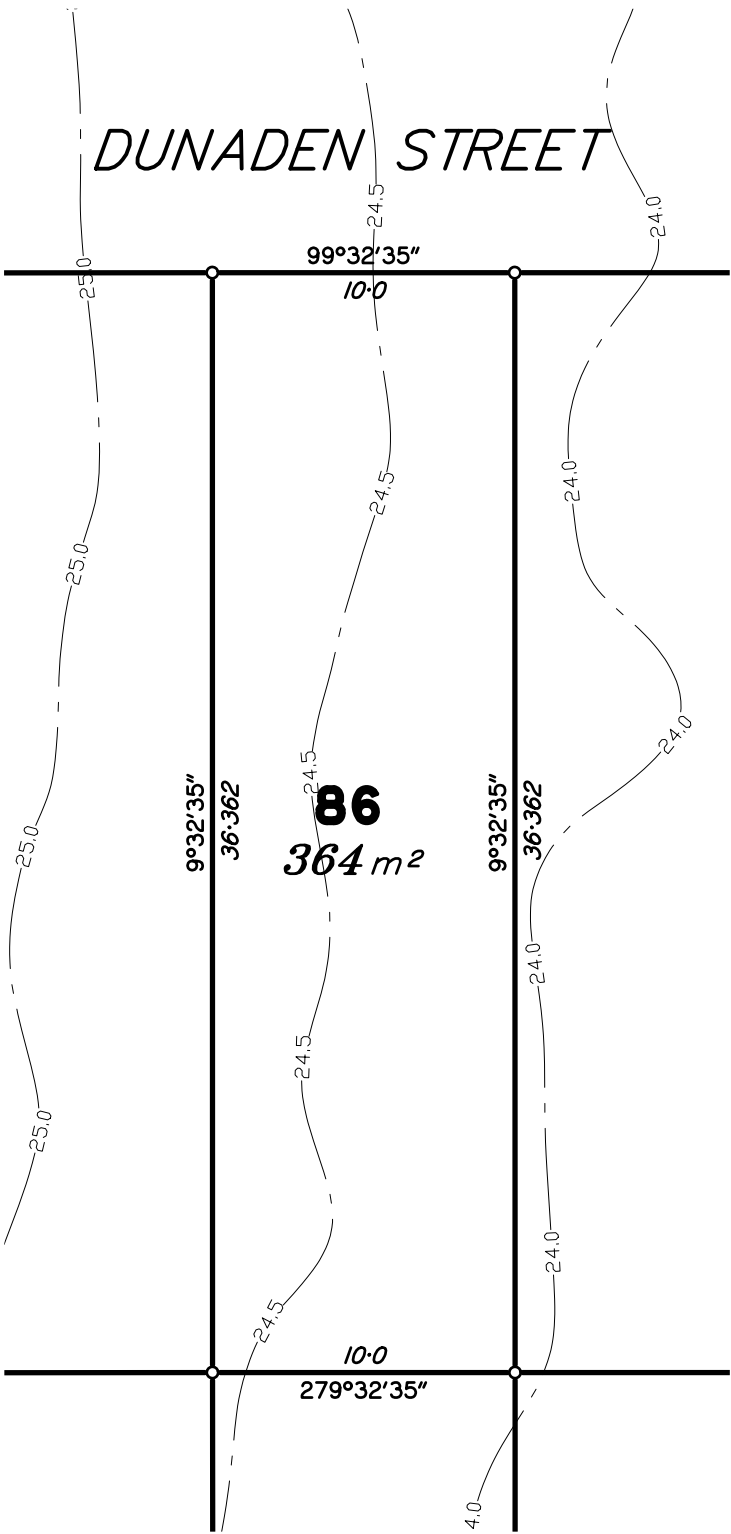

 urban planning, surveying & development Brisbane PO Box 3128, West End QLD 4101 Ph: 07 3118 0600 brisbane@dtsqld.com.au Mackay PO Box 11711, Mackay Caneland QLD 4740 Ph: 1300 278 783 mackay@dtsqld.com.au				    				DISCLOSURE PLAN MIDDLETON PARK SYNDICATE LIMITED STAGE 2 - "MIDDLETON PARK ESTATE" 420-428 CHAMBERS FLAT ROAD, LOGAN RESERVE				Dwg No: A3-5543/86	Issue: A
A				ORIGINAL				30/04/18				Project: BNEI70254	
Issue				Details				Date				File: BI70254Dis2.dwg	
								CW					
								LM					

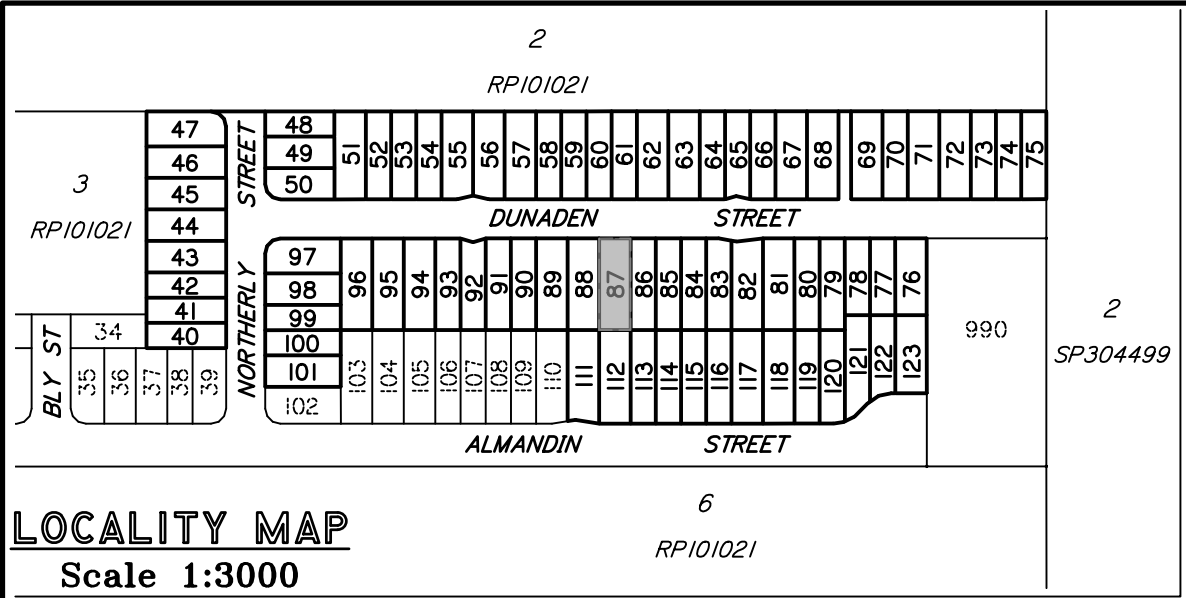

DISCLOSURE PLAN
PROPOSED LOT 87

This plan is to be read in conjunction with the disclosure statement prepared for this lot.

Cancelling part of Lots 4 & 5 on RPI01021
Locality of Logan Reserve

- This note is an integral part of this plan.*
- Development approval for reconfiguring a lot for the proposed lot was granted by Logan City Council on 14/06/2017.*
- Development approval for operational works for proposed lot has not been granted.*
- All dimensions and areas shown are subject to survey.*


Contour Interval – 0.5 metre

Existing Surface Contours derived
from Contour Data* below.


* CONTOUR DATA:

Queensland LiDAR Data - SE Queensland 2014 Project
Based on or contains data provided by the State of Queensland (Department of Natural Resources and Mines) [2016]. In consideration of the State permitting use of this data you acknowledge and agree that the State gives no warranty in relation to the data (including accuracy, reliability, completeness, currency or suitability) and accepts no liability (including without limitation, liability in negligence) for any loss, damage or costs (including consequential damage) relating to any use of the data. Data must not be used for direct marketing or used in breach of the privacy laws.
Spatial Accuracy: Vertical Data: 0.3m @ 95% (68% confidence level or 1 sigma), Horizontal Data: 0.8m @ 95% (68% confidence level or 1 sigma)
Acquisition: Airborne Laser Scanning (ALS) data was acquired from a fixed wing aircraft from the 22nd June to 28th October 2014.
© State of Queensland (Department of Natural Resources and Mines) [2016]

DIGITAL CADASTRAL DATA BASE - BOUNDARY INFORMATION:
Based on or contains data provided by the Department of Natural Resources and Mines, Queensland 2017 which gives no warranty in relation to the data (including accuracy, reliability, completeness or suitability) and accepts no liability (including without limitation, liability in negligence) for any loss, damage or costs (including consequential damage) relating to any use of the data.
Accuracy: Bearing & Distance Entry Controlled - 0.1m
© State of Queensland (Department of Natural Resources and Mines) 2017.
Updated data available at <http://qldspatial.information.qld.gov.au/catalogue/> .
Contact DTS Group Pty Ltd for metadata associated with the data hereon.

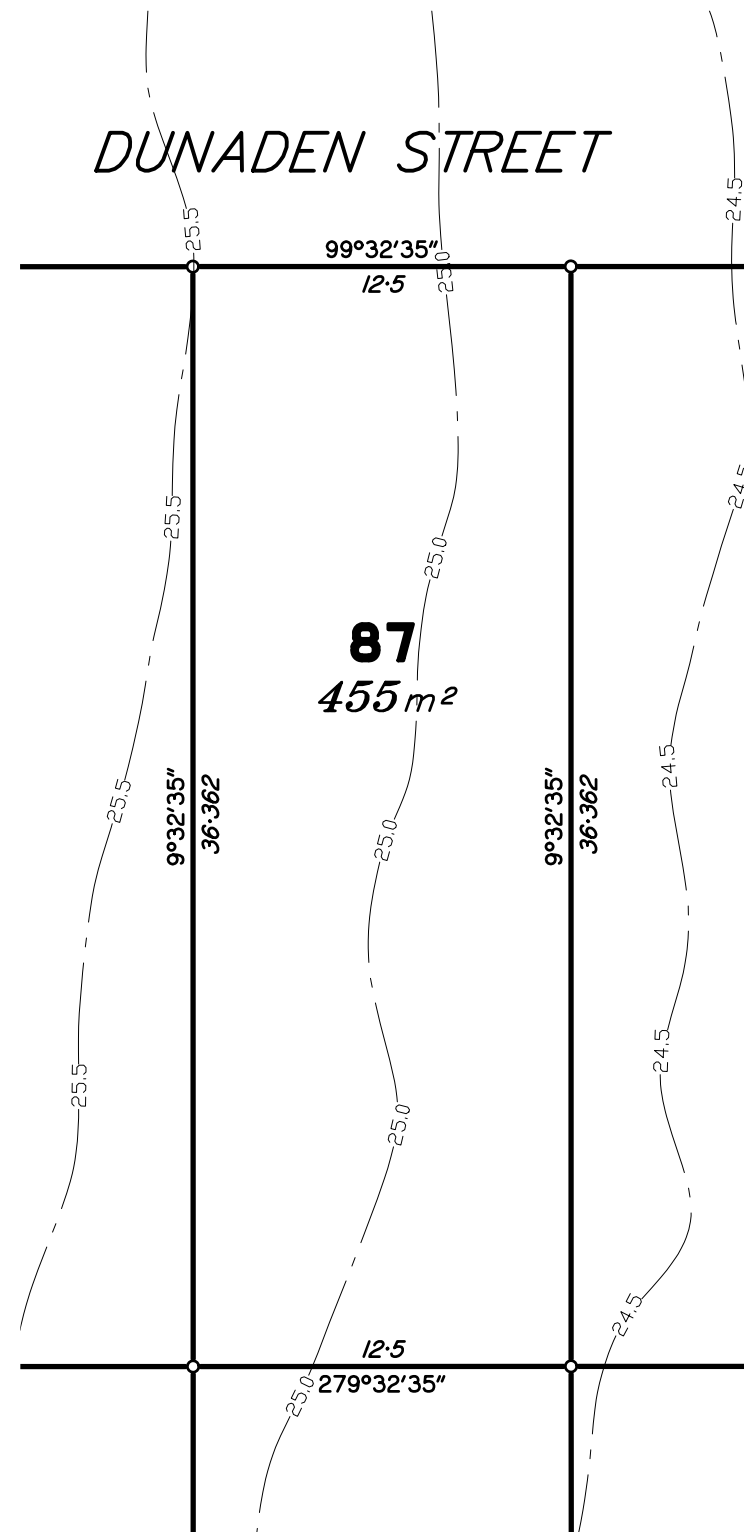

Scale 1:250 – Lengths are in Metres.

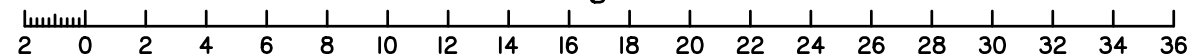



urban planning, surveying
& development

Brisbane
PO Box 3128, West End QLD 4101
Ph: 07 3118 0600
brisbane@dtsqld.com.au

Mackay
PO Box 11711, Mackay Caneland QLD 4740
Ph: 1300 278 783
mackay@dtsqld.com.au



A	ORIGINAL	30/04/18	CW	LM
Issue	Details	Date	Drawn	Checked

DISCLOSURE PLAN

MIDDLETON PARK SYNDICATE LIMITED

STAGE 2 - "MIDDLETON PARK ESTATE"

420-428 CHAMBERS FLAT ROAD, LOGAN RESERVE

Dwg No: A3–5543/87	Issue: A
Project: BNE170254	
File: B170254Dis2.dwg	



This plan is to be read in conjunction with the disclosure statement prepared for this lot.

Cancelling part of Lots 4 & 5 on RP101021
Locality of Logan Reserve

1. *This note is an integral part of this plan.*
2. *Development approval for reconfiguring a lot for the proposed lot was granted by Logan City Council on 14/06/2017.*
3. *Development approval for operational works for proposed lot has not been granted.*
4. *All dimensions and areas shown are subject to survey.*

Contour Interval – 0.5 metre

Existing Surface Contours derived from Contour Data* below.

* CONTOUR DATA:

Queensland LiDAR Data - SE Queensland 2014 Project

Based on or contains data provided by the State of Queensland (Department of Natural Resources and Mines) [2016]. In consideration of the State permitting use of this data you acknowledge and agree that the State gives no warranty in relation to the data (including accuracy, reliability, completeness, currency or suitability) and accepts no liability (including without limitation, liability in negligence) for any loss, damage or costs (including consequential damage) relating to any use of the data. Data must not be used for direct marketing or used in breach of the privacy laws.

Spatial Accuracy: Vertical Data: 0.3m @ 95% (68% confidence level or 1 sigma),
Horizontal Data: 0.8m @ 95% (68% confidence level or 1 sigma)

Acquisition: Airborne Laser Scanning (ALS) data was acquired from a fixed wing aircraft from the 22nd June to 28th October 2014.

© State of Queensland (Department of Natural Resources and Mines) [2016]

DIGITAL CADASTRAL DATA BASE - BOUNDARY INFORMATION:

Based on or contains data provided by the Department of Natural Resources and Mines, Queensland 2017 which gives no warranty in relation to the data (including accuracy, reliability, completeness or suitability) and accepts no liability (including without limitation, liability in negligence) for any loss, damage or costs (including consequential damage) relating to any use of the data.

Accuracy: Bearing & Distance Entry Controlled - 0.1m

© State of Queensland (Department of Natural Resources and Mines) 2017.

Updated data available at <http://qldspatial.information.qld.gov.au/catalogue/>.

Contact DTS Group Pty Ltd for metadata associated with the data hereon.




urban planning, surveying
& development

Mackay
PO Box 11711, Mackay Caneland QLD 4740
Ph: 1300 278 783
mackay@dtsqld.com.au




A	ORIGINAL	30/04/18	CW	LM
Issue	Details	Date	Drawn	Checked

Scale 1:250 – Lengths are in Metres.

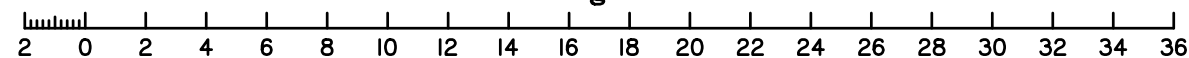

DISCLOSURE PLAN MIDDLETON PARK SYNDICATE LIMITED STAGE 2 - "MIDDLETON PARK ESTATE" 420-428 CHAMBERS FLAT ROAD, LOGAN RESERVE	Dwg No: A3-5543/88	Issue: A
	Project: BNEI70254	
	File: B170254Dis2.dwg	

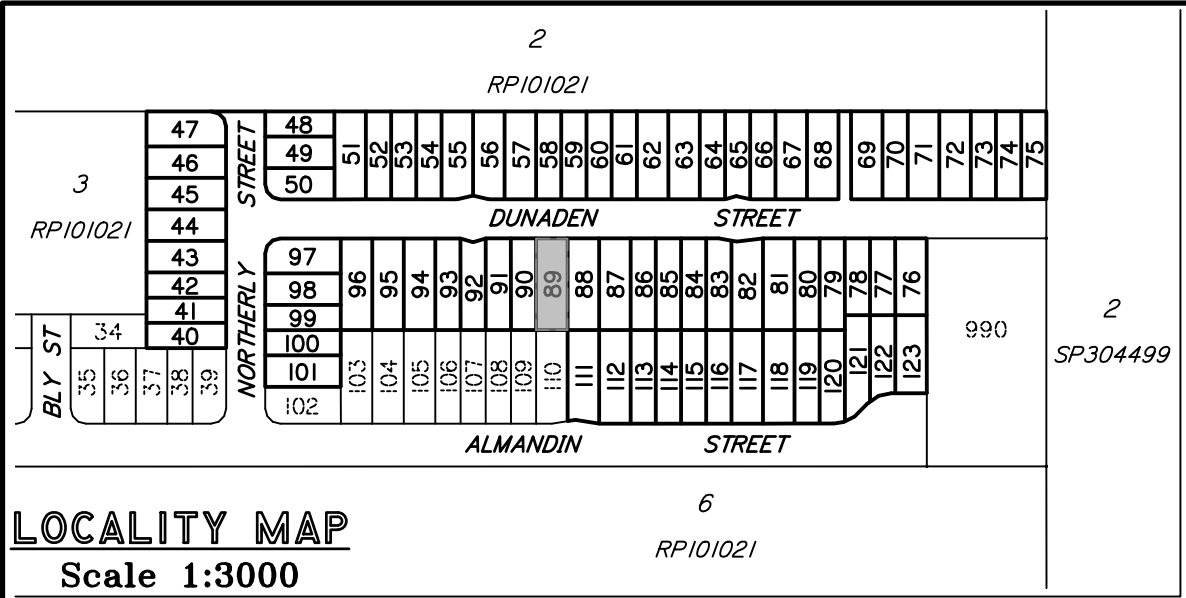

LOCALITY MAP
Scale 1:3000

DISCLOSURE PLAN
PROPOSED LOT 89

This plan is to be read in conjunction with the disclosure statement prepared for this lot.

Cancelling part of Lots 4 & 5 on RP101021
Locality of Logan Reserve

- This note is an integral part of this plan.*
- Development approval for reconfiguring a lot for the proposed lot was granted by Logan City Council on 14/06/2017.*
- Development approval for operational works for proposed lot has not been granted.*
- All dimensions and areas shown are subject to survey.*


Contour Interval – 0.5 metre

Existing Surface Contours derived
from Contour Data* below.


* CONTOUR DATA:

Queensland LiDAR Data - SE Queensland 2014 Project
Based on or contains data provided by the State of Queensland (Department of Natural Resources and Mines) [2016]. In consideration of the State permitting use of this data you acknowledge and agree that the State gives no warranty in relation to the data (including accuracy, reliability, completeness, currency or suitability) and accepts no liability (including without limitation, liability in negligence) for any loss, damage or costs (including consequential damage) relating to any use of the data. Data must not be used for direct marketing or used in breach of the privacy laws.
Spatial Accuracy: Vertical Data: 0.3m @ 95% (68% confidence level or 1 sigma), Horizontal Data: 0.8m @ 95% (68% confidence level or 1 sigma)
Acquisition: Airborne Laser Scanning (ALS) data was acquired from a fixed wing aircraft from the 22nd June to 28th October 2014.
© State of Queensland (Department of Natural Resources and Mines) [2016]

DIGITAL CADASTRAL DATA BASE - BOUNDARY INFORMATION:
Based on or contains data provided by the Department of Natural Resources and Mines, Queensland 2017 which gives no warranty in relation to the data (including accuracy, reliability, completeness or suitability) and accepts no liability (including without limitation, liability in negligence) for any loss, damage or costs (including consequential damage) relating to any use of the data.
Accuracy: Bearing & Distance Entry Controlled - 0.1m
© State of Queensland (Department of Natural Resources and Mines) 2017.
Updated data available at <http://qldspatial.information.qld.gov.au/catalogue/> .
Contact DTS Group Pty Ltd for metadata associated with the data hereon.

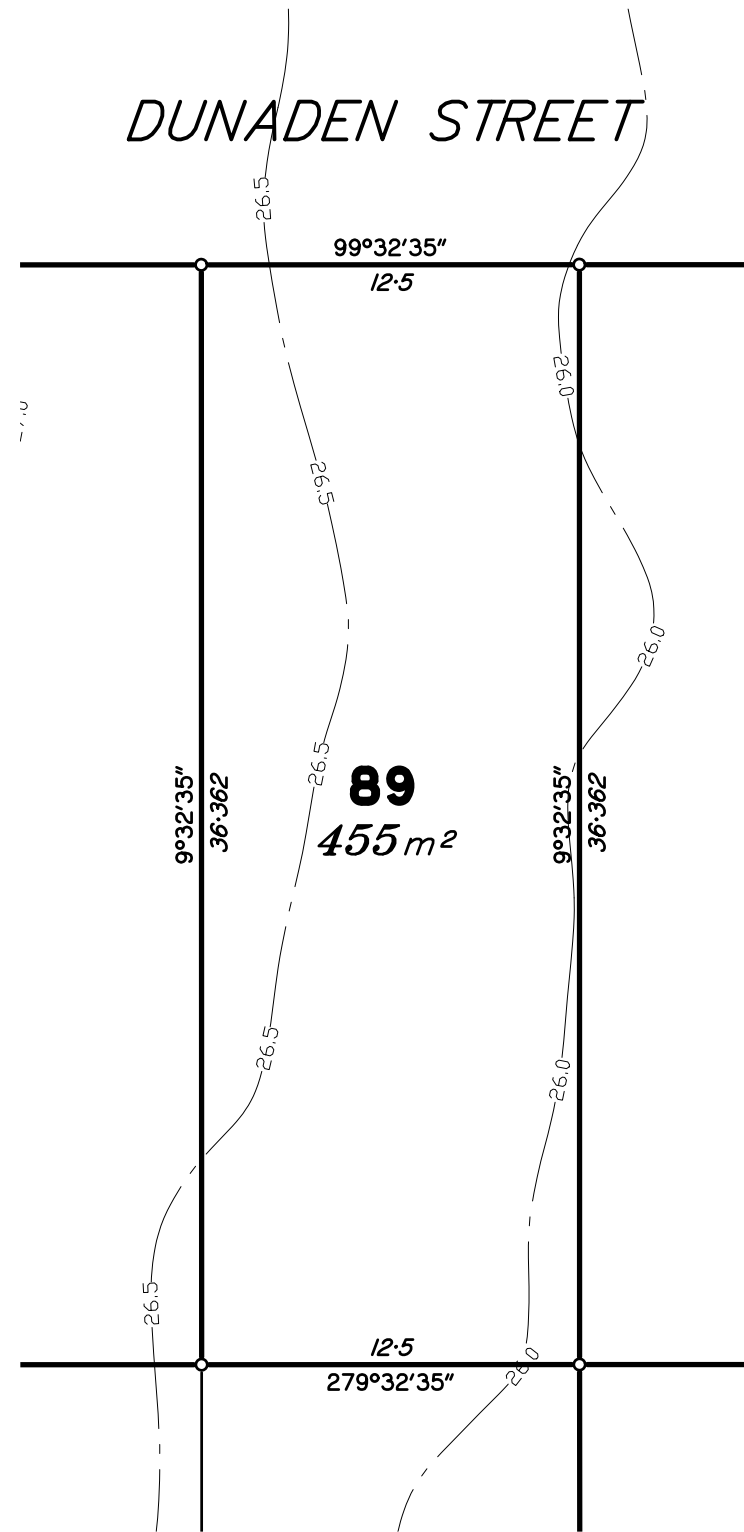

Scale 1:250 – Lengths are in Metres.

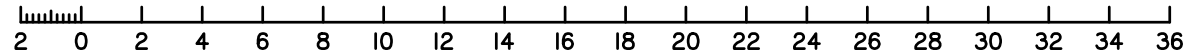



urban planning, surveying
& development



Brisbane
PO Box 3128, West End QLD 4101
Ph: 07 3118 0600
brisbane@dtsqld.com.au

Mackay
PO Box 11711, Mackay Caneland QLD 4740
Ph: 1300 278 783
mackay@dtsqld.com.au

A	ORIGINAL	30/04/18	CW	LM
Issue	Details	Date	Drawn	Checked


DISCLOSURE PLAN

MIDDLETON PARK SYNDICATE LIMITED


STAGE 2 - "MIDDLETON PARK ESTATE"

420-428 CHAMBERS FLAT ROAD, LOGAN RESERVE

Dwg No: A3–5543/89	Issue: A
Project: BNE170254	
File: B170254Dis2.dwg	

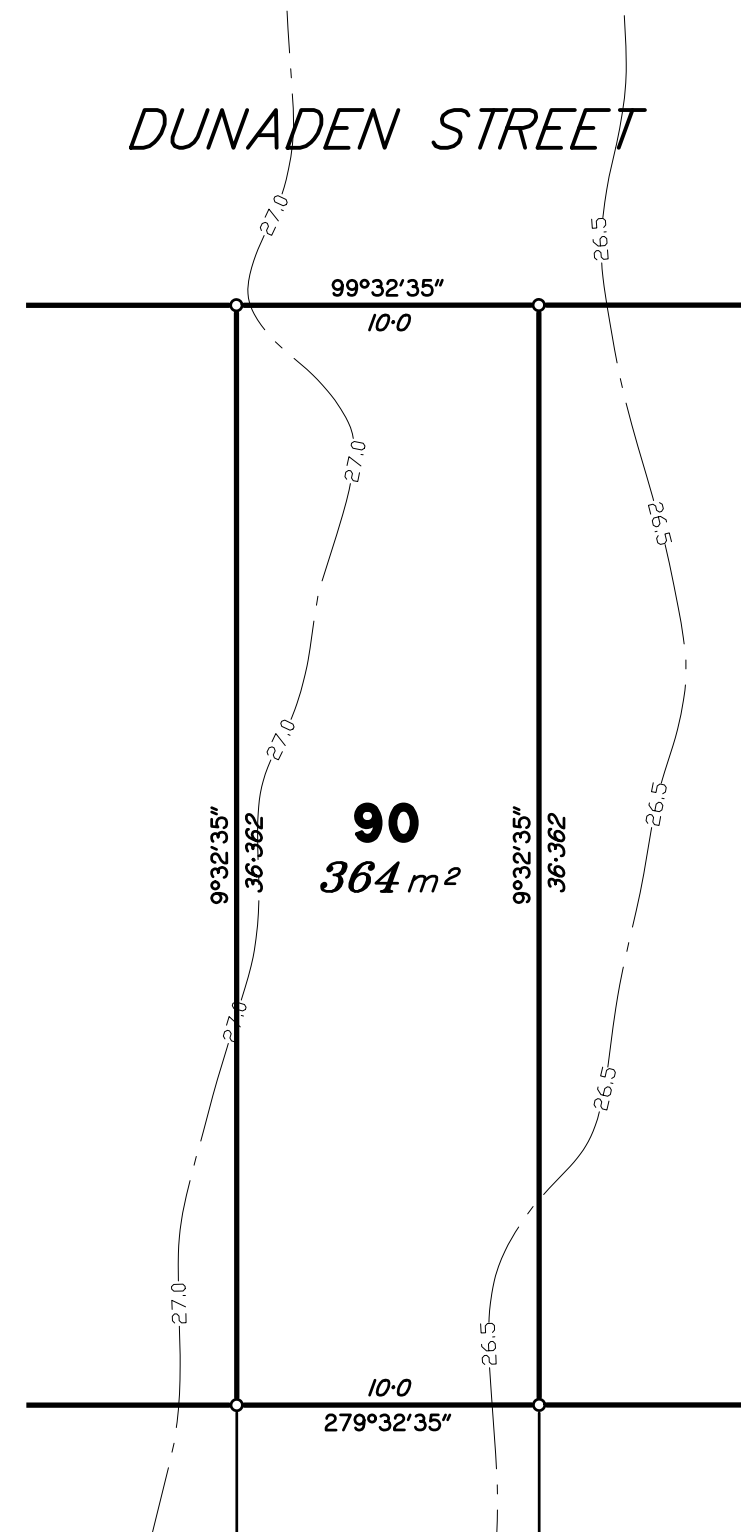

Scale 1:250 - Lengths are in Metres.

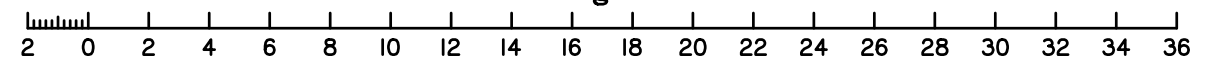

LOCALITY MAP

Scale 1:3000

DISCLOSURE PLAN
PROPOSED LOT 90

This plan is to be read in conjunction with the disclosure statement prepared for this lot.

Cancelling part of Lots 4 & 5 on RP101021
Locality of Logan Reserve

1. *This note is an integral part of this plan.*
2. *Development approval for reconfiguring a lot for the proposed lot was granted by Logan City Council on 14/06/2017.*
3. *Development approval for operational works for proposed lot has not been granted.*
4. *All dimensions and areas shown are subject to survey.*

Contour Interval – 0.5 metre

Existing Surface Contours derived from Contour Data* below.

* CONTOUR DATA:

Queensland LiDAR Data - SE Queensland 2014 Project

Based on or contains data provided by the State of Queensland (Department of Natural Resources and Mines) [2016]. In consideration of the State permitting use of this data you acknowledge and agree that the State gives no warranty in relation to the data (including accuracy, reliability, completeness, currency or suitability) and accepts no liability (including without limitation, liability in negligence) for any loss, damage or costs (including consequential damage) relating to any use of the data. Data must not be used for direct marketing or used in breach of the privacy laws.

Spatial Accuracy: Vertical Data: 0.3m @ 95% (68% confidence level or 1 sigma),
Horizontal Data: 0.8m @ 95% (68% confidence level or 1 sigma)

Acquisition: Airborne Laser Scanning (ALS) data was acquired from a fixed wing aircraft from the 22nd June to 28th October 2014.

© State of Queensland (Department of Natural Resources and Mines) [2016]

DIGITAL CADASTRAL DATA BASE - BOUNDARY INFORMATION:

Based on or contains data provided by the Department of Natural Resources and Mines, Queensland 2017 which gives no warranty in relation to the data (including accuracy, reliability, completeness or suitability) and accepts no liability (including without limitation, liability in negligence) for any loss, damage or costs (including consequential damage) relating to any use of the data.

Accuracy: Bearing & Distance Entry Controlled - 0.1m

© State of Queensland (Department of Natural Resources and Mines) 2017.

Updated data available at <http://qldspatial.information.qld.gov.au/catalogue/>

Contact DTS Group Pty Ltd for metadata associated with the data hereon.



Brisbane
PO Box 3128, West End QLD 4101
Ph: 07 3118 0600
brisbane@dtsqld.com.au


Mackay
PO Box 11711, Mackay Caneland QLD 4740
Ph: 1300 278 783
mackay@dtsqld.com.au



A	ORIGINAL	30/04/18	CW	LM
Issue	Details	Date	Drawn	Checked

DISCLOSURE PLAN
MIDDLETON PARK SYNDICATE LIMITED
STAGE 2 - "MIDDLETON PARK ESTATE"
420-428 CHAMBERS FLAT ROAD, LOGAN RESERVE

Dwg No: A3-5543/90	Issue: A
Project: BNEI70254	
File: B170254Dis2.dwg	

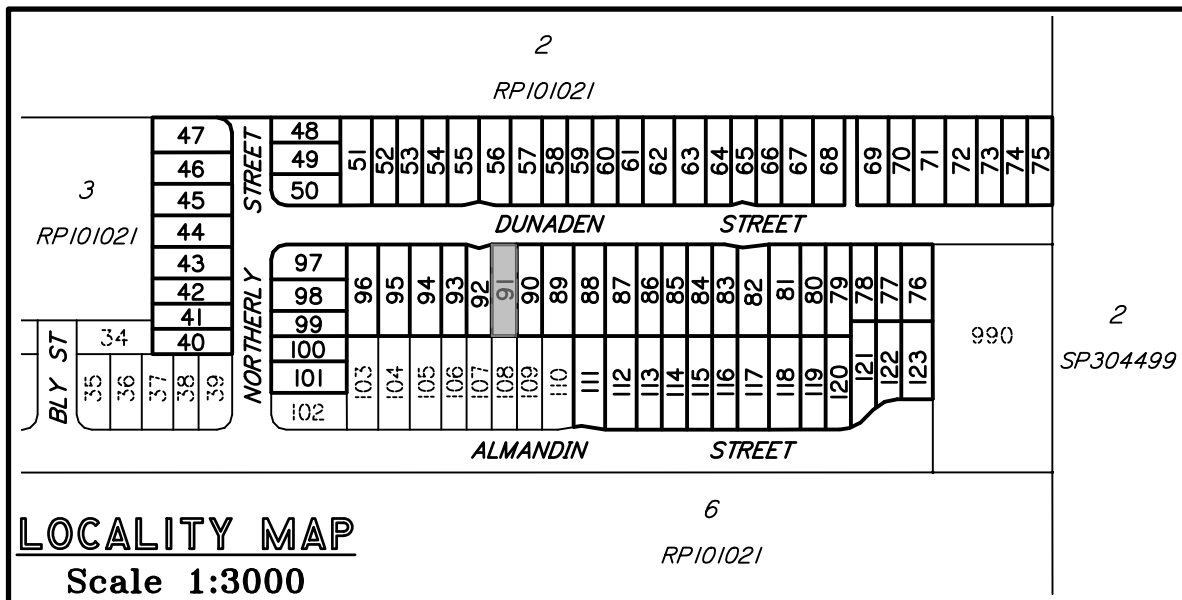

DISCLOSURE PLAN
PROPOSED LOT 91

This plan is to be read in conjunction with the disclosure statement prepared for this lot.

Cancelling part of Lots 4 & 5 on RP101021
Locality of Logan Reserve

1. *This note is an integral part of this plan.*
2. *Development approval for reconfiguring a lot for the proposed lot was granted by Logan City Council on 14/06/2017.*
3. *Development approval for operational works for proposed lot has not been granted.*
4. *All dimensions and areas shown are subject to survey.*

Contour Interval – 0.5 metre

Existing Surface Contours derived from Contour Data* below.

* CONTOUR DATA:

Queensland LiDAR Data - SE Queensland 2014 Project

Based on or contains data provided by the State of Queensland (Department of Natural Resources and Mines) [2016]. In consideration of the State permitting use of this data you acknowledge and agree that the State gives no warranty in relation to the data (including accuracy, reliability, completeness, currency or suitability) and accepts no liability (including without limitation, liability in negligence) for any loss, damage or costs (including consequential damage) relating to any use of the data. Data must not be used for direct marketing or used in breach of the privacy laws.

Spatial Accuracy: Vertical Data: 0.3m @ 95% (68% confidence level or 1 sigma),
Horizontal Data: 0.8m @ 95% (68% confidence level or 1 sigma)

Acquisition: Airborne Laser Scanning (ALS) data was acquired from a fixed wing aircraft from the 22nd June to 28th October 2014.

© State of Queensland (Department of Natural Resources and Mines) [2016]

DIGITAL CADASTRAL DATA BASE - BOUNDARY INFORMATION:


Based on or contains data provided by the Department of Natural Resources and Mines, Queensland 2017 which gives no warranty in relation to the data (including accuracy, reliability, completeness or suitability) and accepts no liability (including without limitation, liability in negligence) for any loss, damage or costs (including consequential damage) relating to any use of the data.

Accuracy: Bearing & Distance Entry Controlled - 0.1m


© State of Queensland (Department of Natural Resources and Mines) 2017.

Updated data available at <http://qldspatial.information.qld.gov.au/catalogue/>.


Contact DTS Group Pty Ltd for metadata associated with the data hereon.

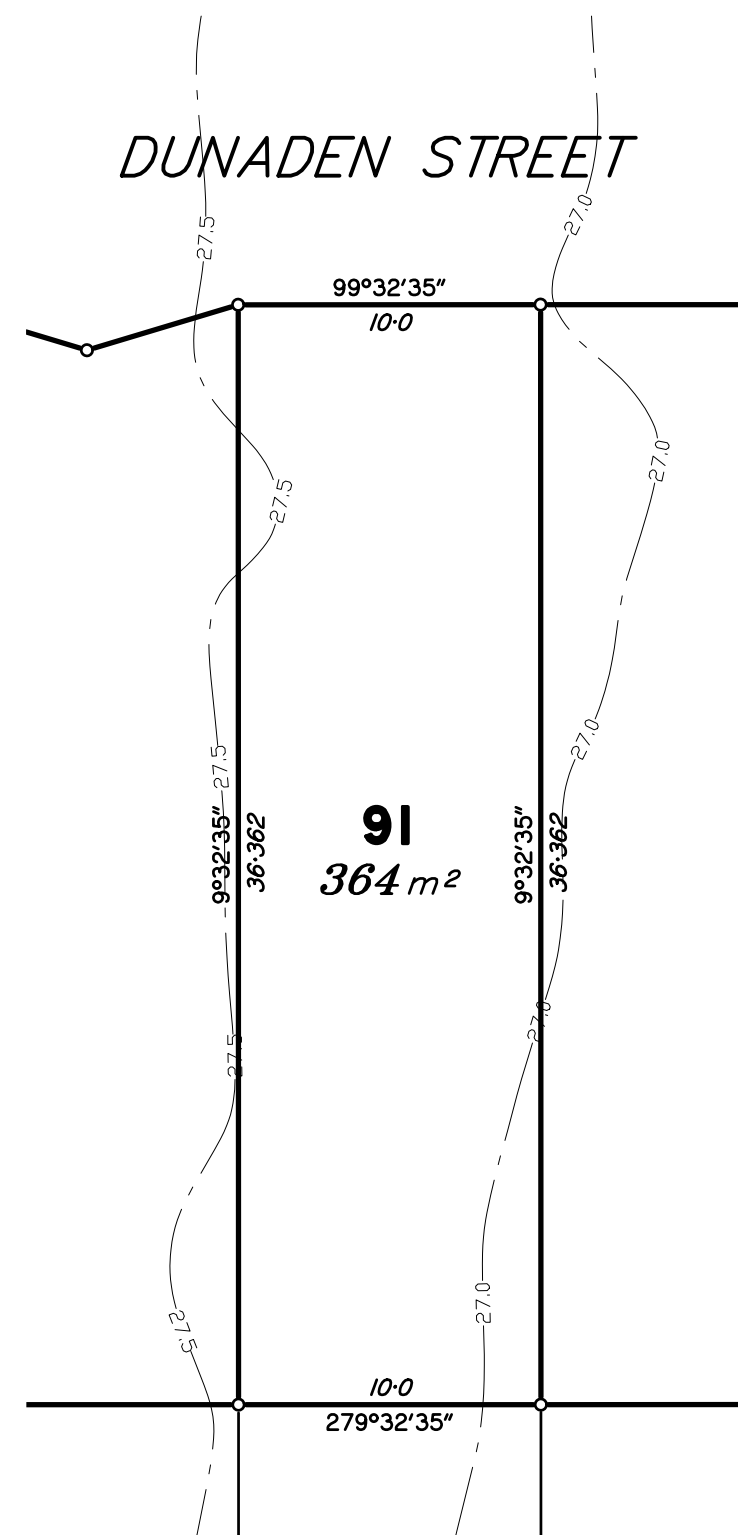

Scale 1:250 – Lengths are in Metres.

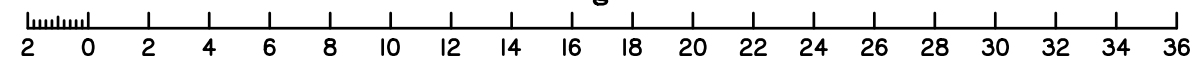

 dts urban planning, surveying & development Brisbane PO Box 3128, West End QLD 4101 Ph: 07 3118 0600 brisbane@dtsqld.com.au Mackay PO Box 11711, Mackay Caneland QLD 4740 Ph: 1300 278 783 mackay@dtsqld.com.au	    	A	ORIGINAL	30/04/18	CW	LM	DISCLOSURE PLAN MIDDLETON PARK SYNDICATE LIMITED STAGE 2 - "MIDDLETON PARK ESTATE" 420-428 CHAMBERS FLAT ROAD, LOGAN RESERVE	Dwg No: A3-5543/91	Issue: A
		Issue	Details	Date	Drawn	Checked		Project: BNEI70254	File: B170254Dis2.dwg

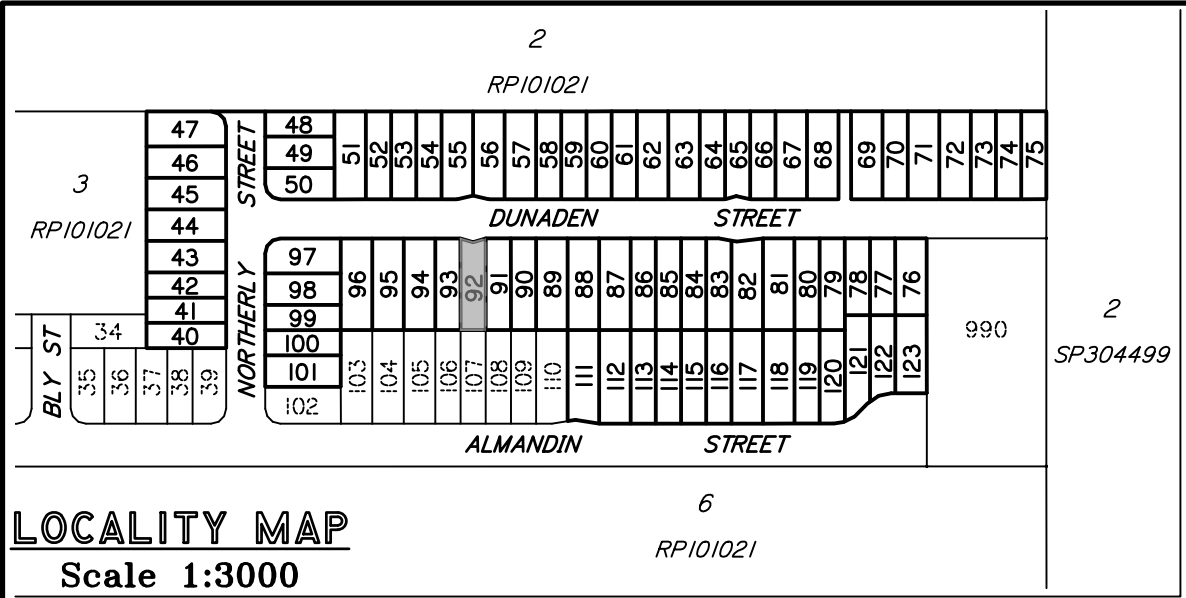

LOCALITY MAP
Scale 1:3000

DISCLOSURE PLAN
PROPOSED LOT 92

This plan is to be read in conjunction with the disclosure statement prepared for this lot.

Cancelling part of Lots 4 & 5 on RP101021
Locality of Logan Reserve

1. This note is an integral part of this plan.
2. Development approval for reconfiguring a lot for the proposed lot was granted by Logan City Council on 14/06/2017.
3. Development approval for operational works for proposed lot has not been granted.
4. All dimensions and areas shown are subject to survey.

Contour Interval – 0.5 metre


Existing Surface Contours derived
from Contour Data* below.

* CONTOUR DATA:


Queensland LiDAR Data - SE Queensland 2014 Project
Based on or contains data provided by the State of Queensland (Department of Natural Resources and Mines) [2016]. In consideration of the State permitting use of this data you acknowledge and agree that the State gives no warranty in relation to the data (including accuracy, reliability, completeness, currency or suitability) and accepts no liability (including without limitation, liability in negligence) for any loss, damage or costs (including consequential damage) relating to any use of the data. Data must not be used for direct marketing or used in breach of the privacy laws.
Spatial Accuracy: Vertical Data: 0.3m @ 95% (68% confidence level or 1 sigma), Horizontal Data: 0.8m @ 95% (68% confidence level or 1 sigma)
Acquisition: Airborne Laser Scanning (ALS) data was acquired from a fixed wing aircraft from the 22nd June to 28th October 2014.
© State of Queensland (Department of Natural Resources and Mines) [2016]

DIGITAL CADASTRAL DATA BASE - BOUNDARY INFORMATION:

Based on or contains data provided by the Department of Natural Resources and Mines, Queensland 2017 which gives no warranty in relation to the data (including accuracy, reliability, completeness or suitability) and accepts no liability (including without limitation, liability in negligence) for any loss, damage or costs (including consequential damage) relating to any use of the data.
Accuracy: Bearing & Distance Entry Controlled - 0.1m
© State of Queensland (Department of Natural Resources and Mines) 2017.
Updated data available at <http://qldspatial.information.qld.gov.au/catalogue/> .
Contact DTS Group Pty Ltd for metadata associated with the data hereon.

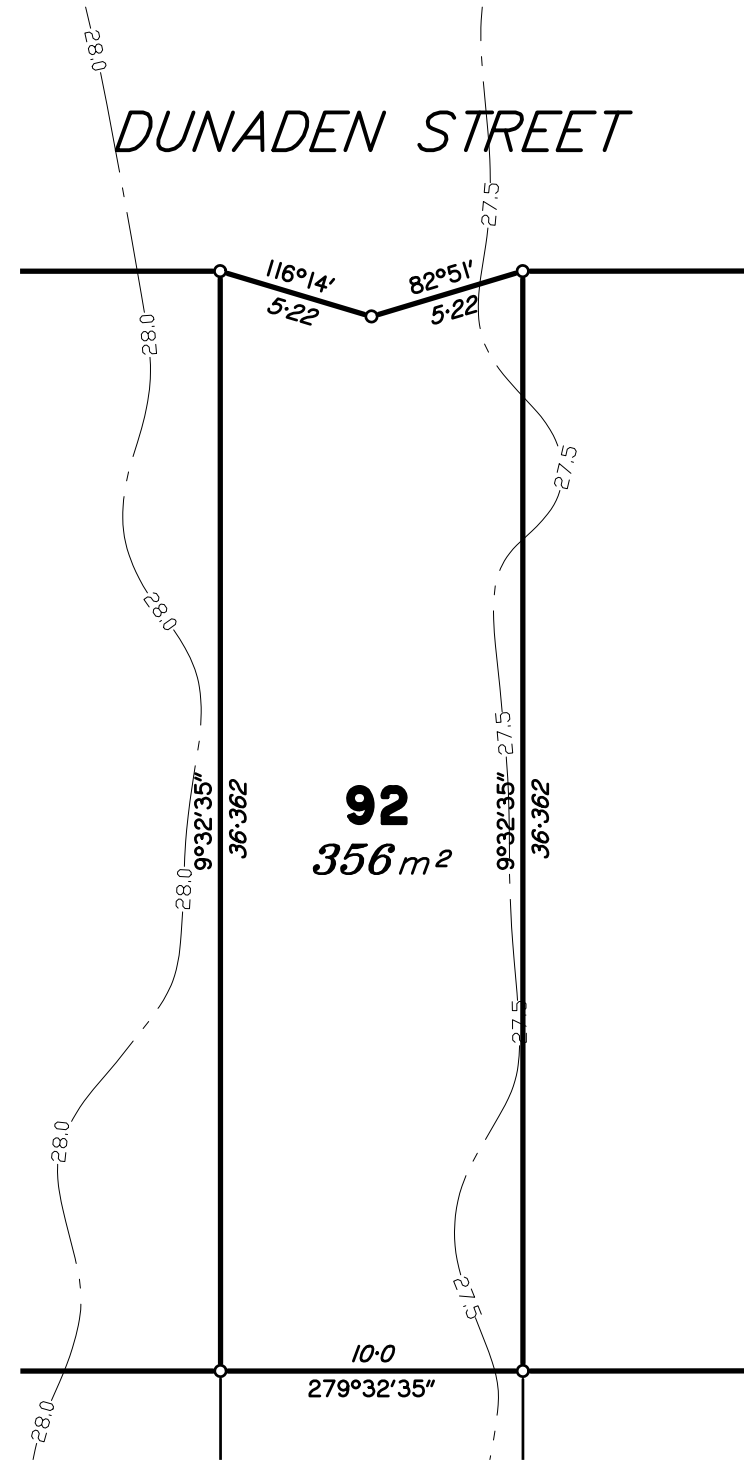

Scale 1:250 – Lengths are in Metres.

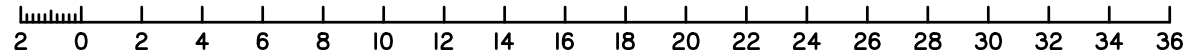



urban planning, surveying
& development

Brisbane
PO Box 3128, West End QLD 4101
Ph: 07 3118 0600
brisbane@dtsqld.com.au

Mackay
PO Box 11711, Mackay Caneland QLD 4740
Ph: 1300 278 783
mackay@dtsqld.com.au



A	ORIGINAL	30/04/18	CW	LM
Issue	Details	Date	Drawn	Checked


DISCLOSURE PLAN

MIDDLETON PARK SYNDICATE LIMITED

STAGE 2 - "MIDDLETON PARK ESTATE"

420-428 CHAMBERS FLAT ROAD, LOGAN RESERVE

Dwg No: A3-5543/92	Issue: A
Project: BNE170254	
File: B170254Dis2.dwg	

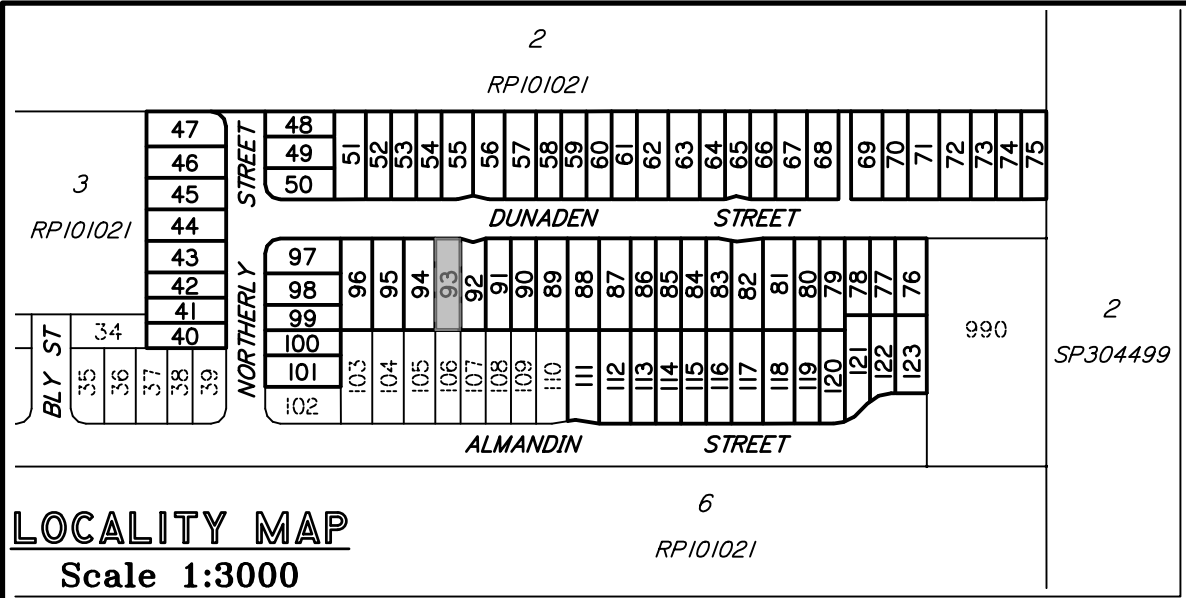

LOCALITY MAP
Scale 1:3000

DISCLOSURE PLAN
PROPOSED LOT 93

This plan is to be read in conjunction with the disclosure statement prepared for this lot.

Cancelling part of Lots 4 & 5 on RP101021
Locality of Logan Reserve

- This note is an integral part of this plan.*
- Development approval for reconfiguring a lot for the proposed lot was granted by Logan City Council on 14/06/2017.*
- Development approval for operational works for proposed lot has not been granted.*
- All dimensions and areas shown are subject to survey.*


Contour Interval – 0.5 metre

Existing Surface Contours derived from Contour Data* below.


*** CONTOUR DATA:**

Queensland LiDAR Data - SE Queensland 2014 Project
Based on or contains data provided by the State of Queensland (Department of Natural Resources and Mines) [2016]. In consideration of the State permitting use of this data you acknowledge and agree that the State gives no warranty in relation to the data (including accuracy, reliability, completeness, currency or suitability) and accepts no liability (including without limitation, liability in negligence) for any loss, damage or costs (including consequential damage) relating to any use of the data. Data must not be used for direct marketing or used in breach of the privacy laws.
Spatial Accuracy: Vertical Data: 0.3m @ 95% (68% confidence level or 1 sigma), Horizontal Data: 0.8m @ 95% (68% confidence level or 1 sigma)
Acquisition: Airborne Laser Scanning (ALS) data was acquired from a fixed wing aircraft from the 22nd June to 28th October 2014.
© State of Queensland (Department of Natural Resources and Mines) [2016]

DIGITAL CADASTRAL DATA BASE - BOUNDARY INFORMATION:
Based on or contains data provided by the Department of Natural Resources and Mines, Queensland 2017 which gives no warranty in relation to the data (including accuracy, reliability, completeness or suitability) and accepts no liability (including without limitation, liability in negligence) for any loss, damage or costs (including consequential damage) relating to any use of the data.
Accuracy: Bearing & Distance Entry Controlled - 0.1m
© State of Queensland (Department of Natural Resources and Mines) 2017.
Updated data available at <http://qldspatial.information.qld.gov.au/catalogue/> .
Contact DTS Group Pty Ltd for metadata associated with the data hereon.

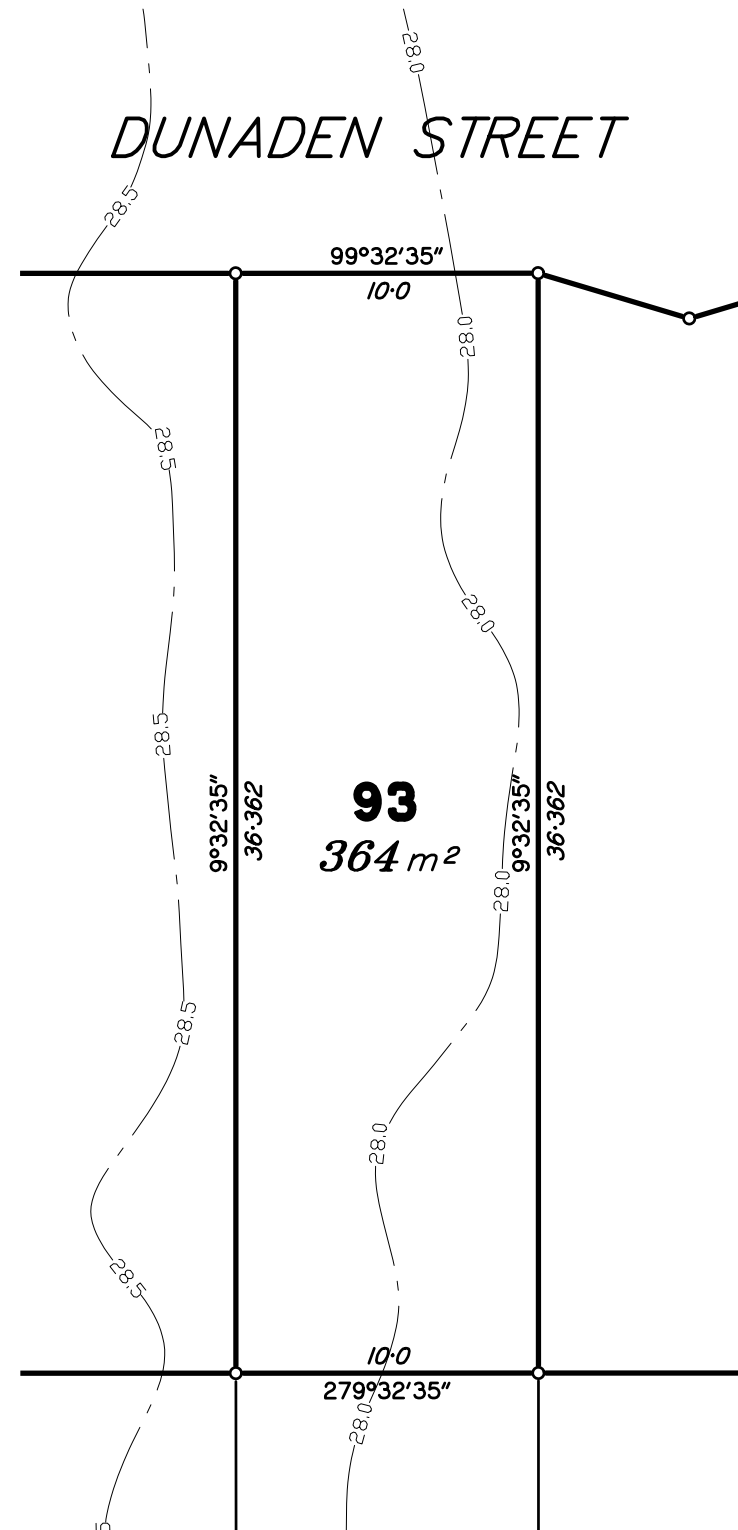

Scale 1:250 – Lengths are in Metres.

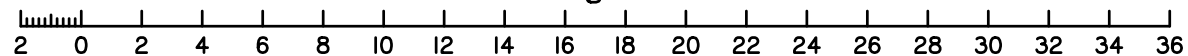

dtS urban planning, surveying & development

Brisbane
PO Box 3128, West End QLD 4101
Ph: 07 3118 0600
brisbane@dtsgld.com.au

Mackay
PO Box 11711, Mackay Caneland QLD 4740
Ph: 1300 278 783
mackay@dtsgld.com.au

AS/NZS 4801
www.intlcert.com

OHSHS 18001
www.intlcert.com

ISO 9001
www.intlcert.com


ISO 14001
www.intlcert.com

JAS-ANZ

A	ORIGINAL	30/04/18	CW	LM
Issue	Details	Date	Drawn	Checked

DISCLOSURE PLAN MIDDLETON PARK SYNDICATE LIMITED STAGE 2 - "MIDDLETON PARK ESTATE" 420-428 CHAMBERS FLAT ROAD, LOGAN RESERVE
--

Dwg No: A3-5543/93	Issue: A
Project: BNE170254	
File: B170254Dis2.dwg	

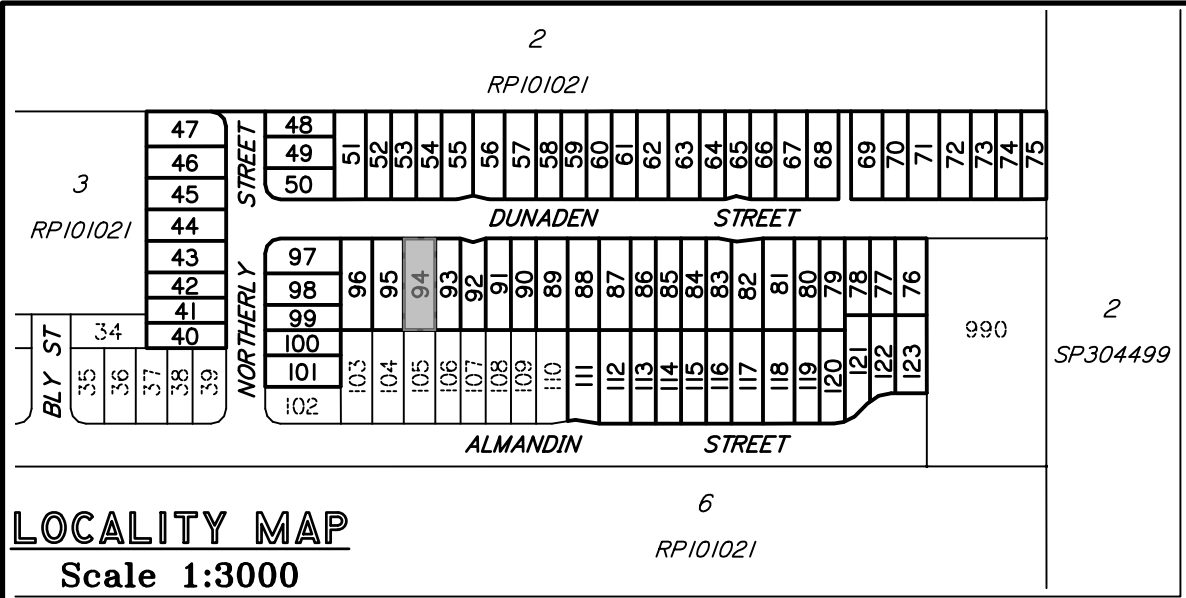

DISCLOSURE PLAN
PROPOSED LOT 94

This plan is to be read in conjunction with the disclosure statement prepared for this lot.

Cancelling part of Lots 4 & 5 on RP101021
Locality of Logan Reserve


- This note is an integral part of this plan.*
- Development approval for reconfiguring a lot for the proposed lot was granted by Logan City Council on 14/06/2017.*
- Development approval for operational works for proposed lot has not been granted.*
- All dimensions and areas shown are subject to survey.*

Contour Interval – 0.5 metre

Existing Surface Contours derived from Contour Data* below.

* CONTOUR DATA:
Queensland LiDAR Data - SE Queensland 2014 Project
Based on or contains data provided by the State of Queensland (Department of Natural Resources and Mines) [2016]. In consideration of the State permitting use of this data you acknowledge and agree that the State gives no warranty in relation to the data (including accuracy, reliability, completeness, currency or suitability) and accepts no liability (including without limitation, liability in negligence) for any loss, damage or costs (including consequential damage) relating to any use of the data. Data must not be used for direct marketing or used in breach of the privacy laws.
Spatial Accuracy: Vertical Data: 0.3m @ 95% (68% confidence level or 1 sigma), Horizontal Data: 0.8m @ 95% (68% confidence level or 1 sigma)
Acquisition: Airborne Laser Scanning (ALS) data was acquired from a fixed wing aircraft from the 22nd June to 28th October 2014.
© State of Queensland (Department of Natural Resources and Mines) [2016]

DIGITAL CADASTRAL DATA BASE - BOUNDARY INFORMATION:
Based on or contains data provided by the Department of Natural Resources and Mines, Queensland 2017 which gives no warranty in relation to the data (including accuracy, reliability, completeness or suitability) and accepts no liability (including without limitation, liability in negligence) for any loss, damage or costs (including consequential damage) relating to any use of the data.
Accuracy: Bearing & Distance Entry Controlled - 0.1m
© State of Queensland (Department of Natural Resources and Mines) 2017.
Updated data available at <http://qldspatial.information.qld.gov.au/catalogue/> .
Contact DTS Group Pty Ltd for metadata associated with the data hereon.

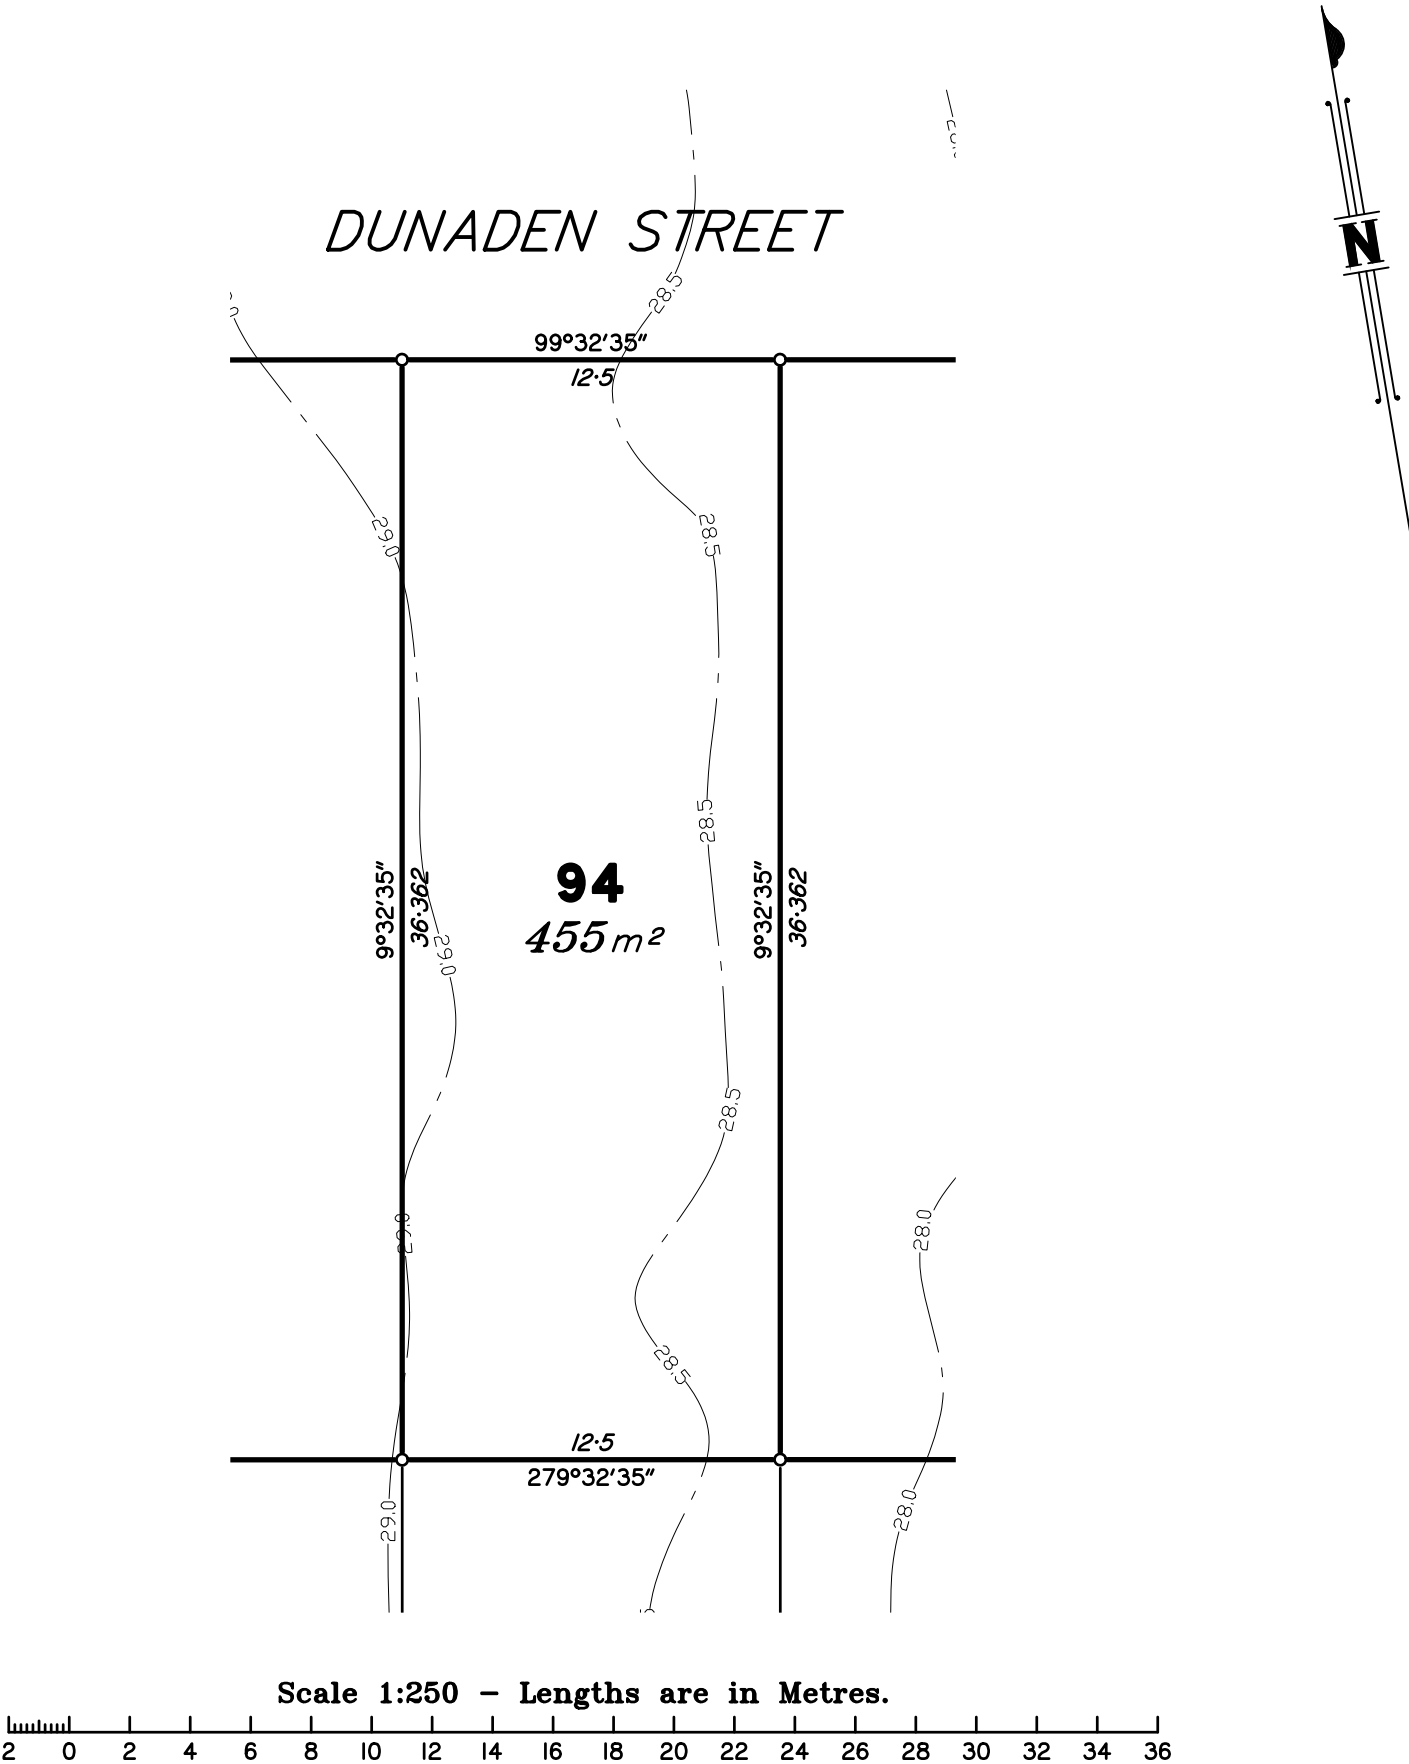



urban planning, surveying
& development

AS/NZS
4801

OHSHS
18001

ISO
9001

ISO
14001

www.intlcert.com

www.intlcert.com

www.intlcert.com

www.intlcert.com

BRISBANE

PO Box 3128, West End QLD 4101
Ph: 07 3118 0600
brisbane@dtsqld.com.au


MACKAY

PO Box 11711, Mackay Caneland QLD 4740
Ph: 1300 278 783
mackay@dtsqld.com.au

A	ORIGINAL	30/04/18	CW	LM
Issue	Details	Date	Drawn	Checked

DISCLOSURE PLAN
MIDDLETON PARK SYNDICATE LIMITED
STAGE 2 - "MIDDLETON PARK ESTATE"
420-428 CHAMBERS FLAT ROAD, LOGAN RESERVE

Dwg No: A3-5543/94	Issue: A
Project: BNE170254	
File: B170254Dis2.dwg	

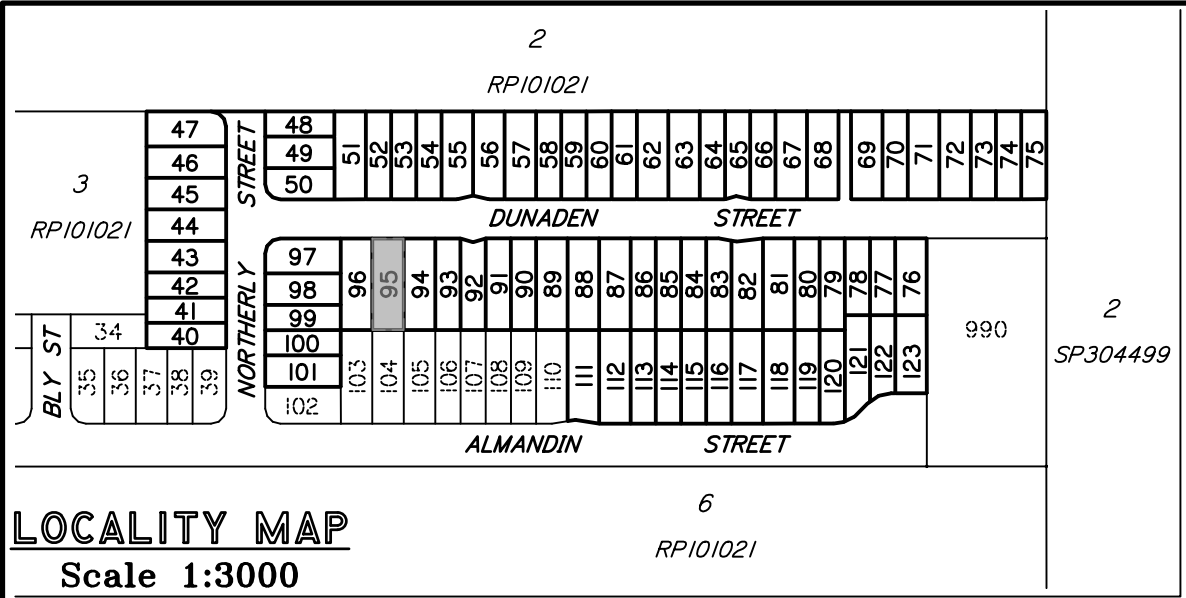

LOCALITY MAP
Scale 1:3000

DISCLOSURE PLAN PROPOSED LOT 95

This plan is to be read in conjunction with the disclosure statement prepared for this lot.

Cancelling part of Lots 4 & 5 on RP101021
Locality of Logan Reserve

- This note is an integral part of this plan.*
- Development approval for reconfiguring a lot for the proposed lot was granted by Logan City Council on 14/06/2017.*
- Development approval for operational works for proposed lot has not been granted.*
- All dimensions and areas shown are subject to survey.*


Contour Interval – 0.5 metre

Existing Surface Contours derived
from Contour Data* below.


* CONTOUR DATA:

Queensland LiDAR Data - SE Queensland 2014 Project
Based on or contains data provided by the State of Queensland (Department of Natural Resources and Mines) [2016]. In consideration of the State permitting use of this data you acknowledge and agree that the State gives no warranty in relation to the data (including accuracy, reliability, completeness, currency or suitability) and accepts no liability (including without limitation, liability in negligence) for any loss, damage or costs (including consequential damage) relating to any use of the data. Data must not be used for direct marketing or used in breach of the privacy laws.
Spatial Accuracy: Vertical Data: 0.3m @ 95% (68% confidence level or 1 sigma), Horizontal Data: 0.8m @ 95% (68% confidence level or 1 sigma)
Acquisition: Airborne Laser Scanning (ALS) data was acquired from a fixed wing aircraft from the 22nd June to 28th October 2014.
© State of Queensland (Department of Natural Resources and Mines) [2016]

DIGITAL CADASTRAL DATA BASE - BOUNDARY INFORMATION:
Based on or contains data provided by the Department of Natural Resources and Mines, Queensland 2017 which gives no warranty in relation to the data (including accuracy, reliability, completeness or suitability) and accepts no liability (including without limitation, liability in negligence) for any loss, damage or costs (including consequential damage) relating to any use of the data.
Accuracy: Bearing & Distance Entry Controlled - 0.1m
© State of Queensland (Department of Natural Resources and Mines) 2017.
Updated data available at <http://qldspatial.information.qld.gov.au/catalogue/> .
Contact DTS Group Pty Ltd for metadata associated with the data hereon.

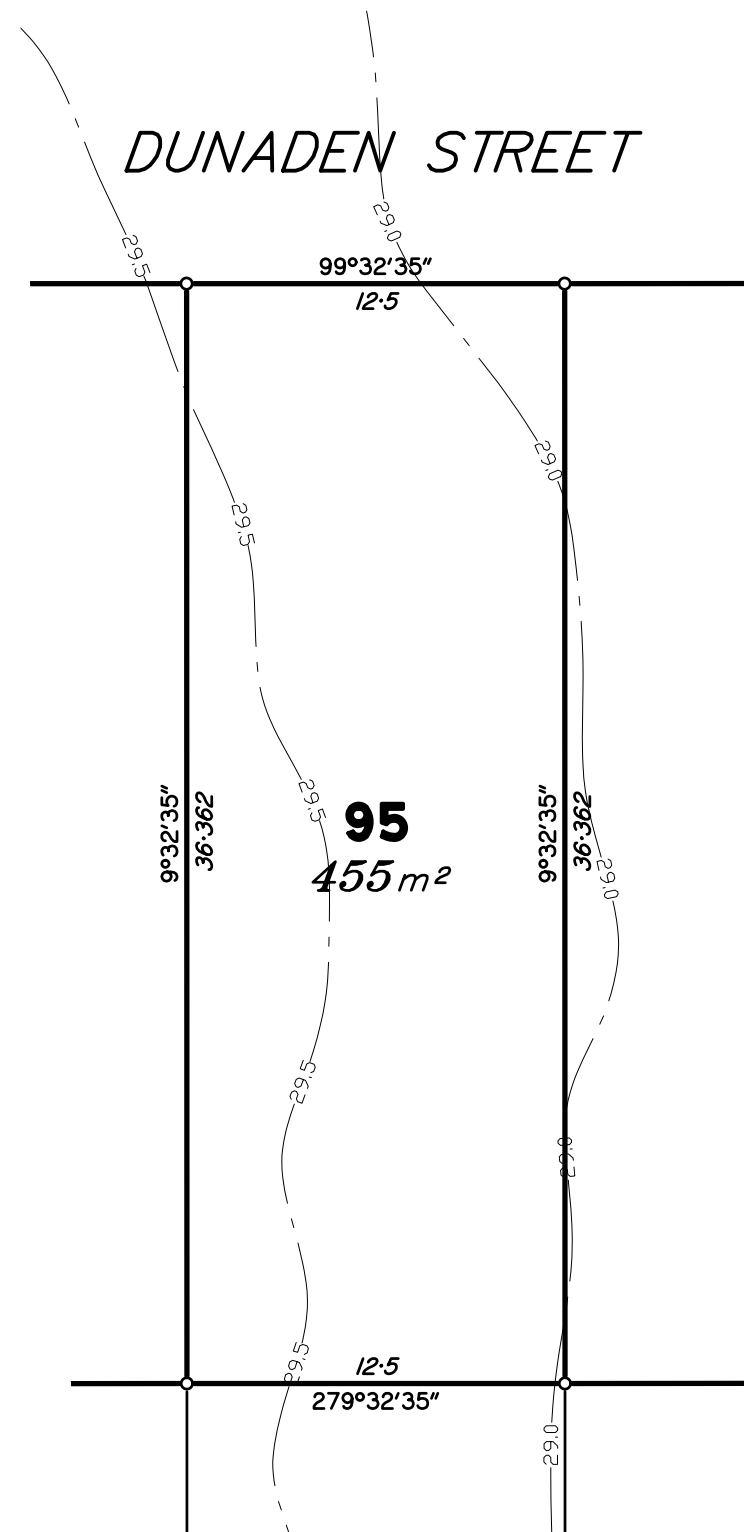

Scale 1:250 – Lengths are in Metres.

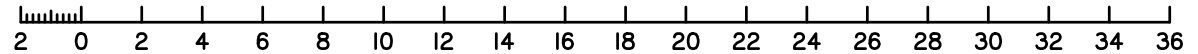

Brisbane
PO Box 3128, West End QLD 4101
Ph: 07 3118 0600
brisbane@dtsqld.com.au


Mackay
PO Box 11711, Mackay Caneland QLD 4740
Ph: 1300 278 783
mackay@dtsqld.com.au



A	ORIGINAL	30/04/18	CW	LM
Issue	Details	Date	Drawn	Checked

DISCLOSURE PLAN
MIDDLETON PARK SYNDICATE LIMITED
STAGE 2 - "MIDDLETON PARK ESTATE"
420-428 CHAMBERS FLAT ROAD, LOGAN RESERVE

Dwg No: A3-5543/95	Issue: A
Project: BNE170254	
File: B170254Dis2.dwg	

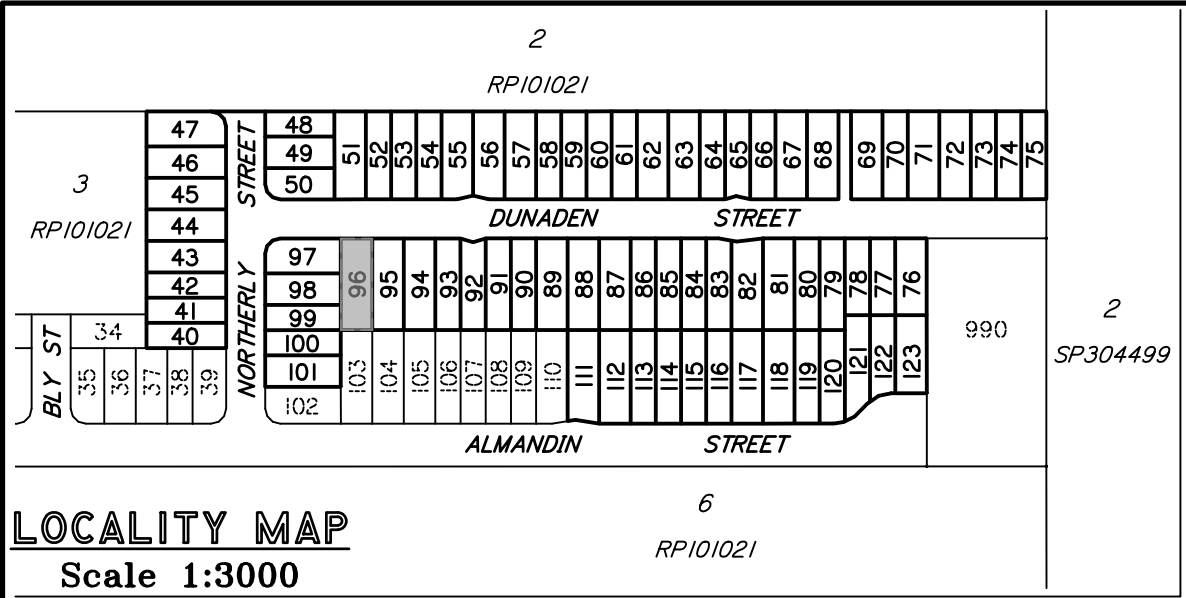

DISCLOSURE PLAN
PROPOSED LOT 96

This plan is to be read in conjunction with the disclosure statement prepared for this lot.

Cancelling part of Lots 4 & 5 on RPI01021
Locality of Logan Reserve



- This note is an integral part of this plan.*
- Development approval for reconfiguring a lot for the proposed lot was granted by Logan City Council on 14/06/2017.*
- Development approval for operational works for proposed lot has not been granted.*
- All dimensions and areas shown are subject to survey.*

Contour Interval – 0.5 metre

Existing Surface Contours derived from Contour Data* below.

* CONTOUR DATA:
Queensland LiDAR Data - SE Queensland 2014 Project
Based on or contains data provided by the State of Queensland (Department of Natural Resources and Mines) [2016]. In consideration of the State permitting use of this data you acknowledge and agree that the State gives no warranty in relation to the data (including accuracy, reliability, completeness, currency or suitability) and accepts no liability (including without limitation, liability in negligence) for any loss, damage or costs (including consequential damage) relating to any use of the data. Data must not be used for direct marketing or used in breach of the privacy laws.
Spatial Accuracy: Vertical Data: 0.3m @ 95% (68% confidence level or 1 sigma), Horizontal Data: 0.8m @ 95% (68% confidence level or 1 sigma)
Acquisition: Airborne Laser Scanning (ALS) data was acquired from a fixed wing aircraft from the 22nd June to 28th October 2014.
© State of Queensland (Department of Natural Resources and Mines) [2016]

DIGITAL CADASTRAL DATA BASE - BOUNDARY INFORMATION:
Based on or contains data provided by the Department of Natural Resources and Mines, Queensland 2017 which gives no warranty in relation to the data (including accuracy, reliability, completeness or suitability) and accepts no liability (including without limitation, liability in negligence) for any loss, damage or costs (including consequential damage) relating to any use of the data.
Accuracy: Bearing & Distance Entry Controlled - 0.1m
© State of Queensland (Department of Natural Resources and Mines) 2017.
Updated data available at <http://qldspatial.information.qld.gov.au/catalogue/> .
Contact DTS Group Pty Ltd for metadata associated with the data hereon.

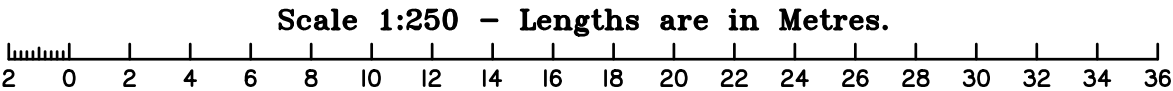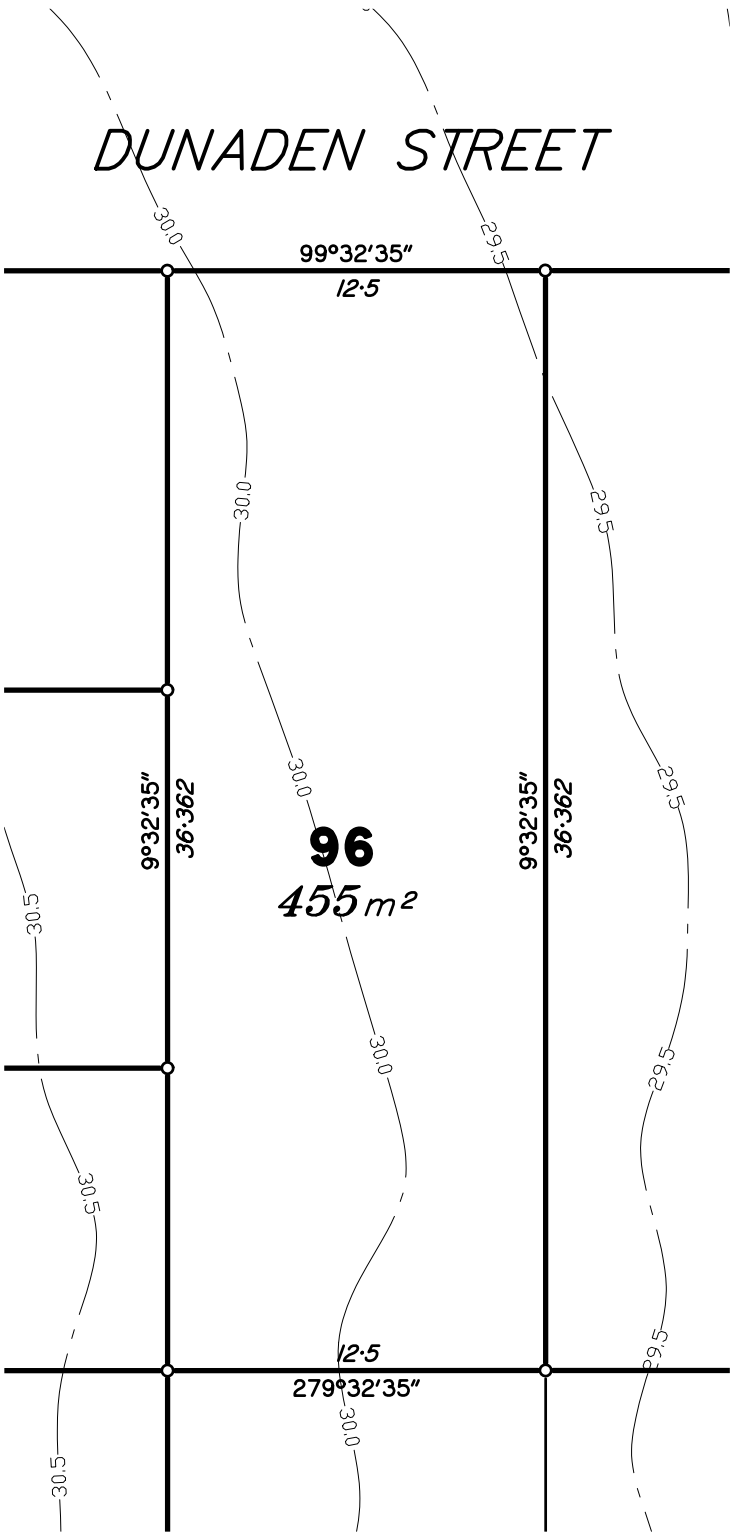



urban planning, surveying
& development

AS/NZS
4801

OHSHS
18001

ISO
9001

ISO
14001

www.intlcert.com

www.intlcert.com

www.intlcert.com

www.intlcert.com

BRISBANE

PO Box 3128, West End QLD 4101
Ph: 07 3118 0600
brisbane@dtsqld.com.au

MACKEY

PO Box 11711, Mackay Caneland QLD 4740
Ph: 1300 278 783
mackay@dtsqld.com.au

A	ORIGINAL	30/04/18	CW	LM
Issue	Details	Date	Drawn	Checked

DISCLOSURE PLAN

MIDDLETON PARK SYNDICATE LIMITED

STAGE 2 - "MIDDLETON PARK ESTATE"

420-428 CHAMBERS FLAT ROAD, LOGAN RESERVE

Dwg No: A3-5543/96	Issue: A
Project: BNE170254	
File: B170254Dis2.dwg	



This plan is to be read in conjunction with the disclosure statement prepared for this lot.

Cancelling part of Lots 4 & 5 on RP101021
Locality of Logan Reserve

1. *This note is an integral part of this plan.*
2. *Development approval for reconfiguring a lot for the proposed lot was granted by Logan City Council on 14/06/2017.*
3. *Development approval for operational works for proposed lot has not been granted.*
4. *All dimensions and areas shown are subject to survey.*

Contour Interval – 0.5 metre

Existing Surface Contours derived from Contour Data* below.

* CONTOUR DATA:

Queensland LiDAR Data - SE Queensland 2014 Project

Based on or contains data provided by the State of Queensland (Department of Natural Resources and Mines) [2016]. In consideration of the State permitting use of this data you acknowledge and agree that the State gives no warranty in relation to the data (including accuracy, reliability, completeness, currency or suitability) and accepts no liability (including without limitation, liability in negligence) for any loss, damage or costs (including consequential damage) relating to any use of the data. Data must not be used for direct marketing or used in breach of the privacy laws.

Spatial Accuracy: Vertical Data: 0.3m @ 95% (68% confidence level or 1 sigma),
Horizontal Data: 0.8m @ 95% (68% confidence level or 1 sigma)

Acquisition: Airborne Laser Scanning (ALS) data was acquired from a fixed wing aircraft from the 22nd June to 28th October 2014.

© State of Queensland (Department of Natural Resources and Mines) [2016]

DIGITAL CADASTRAL DATA BASE - BOUNDARY INFORMATION:

Based on or contains data provided by the Department of Natural Resources and Mines, Queensland 2017 which gives no warranty in relation to the data (including accuracy, reliability, completeness or suitability) and accepts no liability (including without limitation, liability in negligence) for any loss, damage or costs (including consequential damage) relating to any use of the data.

Accuracy: Bearing & Distance Entry Controlled - 0.1m

© State of Queensland (Department of Natural Resources and Mines) 2017.

Updated data available at <http://qldspatial.information.qld.gov.au/catalogue/>.

Contact DTS Group Pty Ltd for metadata associated with the data hereon.



urban planning, surveying
& development

Mackay


Mackay Caneland QLD 4740
Ph: 1300 278 783
mackay@dtsqld.com.au



A	ORIGINAL	30/04/18	CW	LM
Issue	Details	Date	Drawn	Checked

DISCLOSURE PLAN
MIDDLETON PARK SYNDICATE LIMITED
STAGE 2 - "MIDDLETON PARK ESTATE"
420-428 CHAMBERS FLAT ROAD, LOGAN RESERVE

Dwg No:	A3-5543/97	Issue:	A
Project: BNE170254			
File: B170254Dis2.dwg			

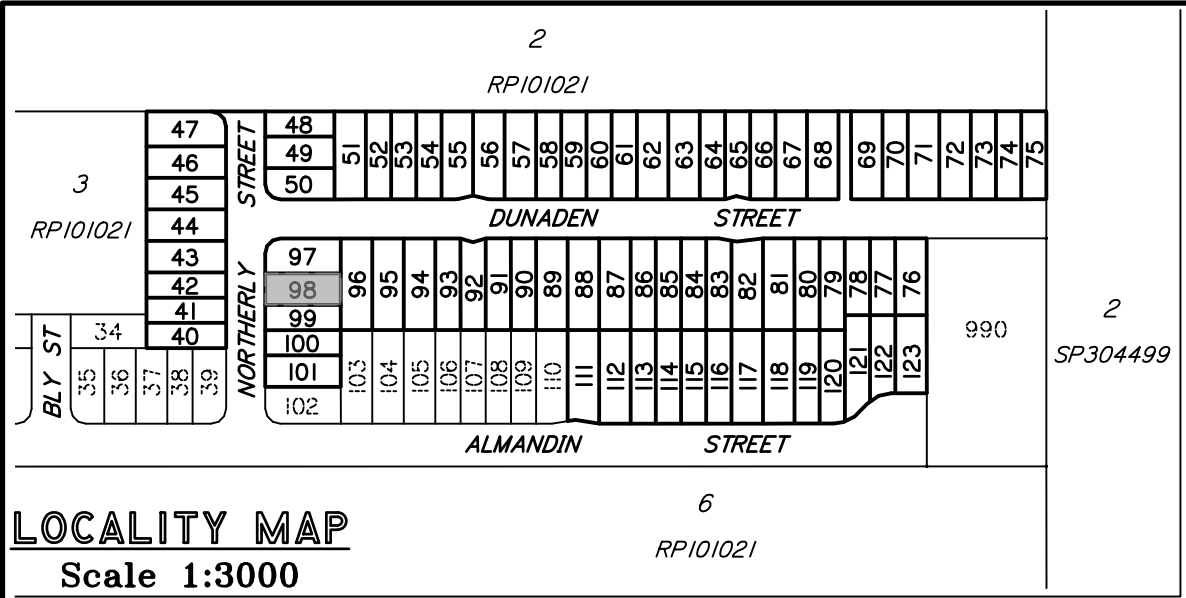

DISCLOSURE PLAN PROPOSED LOT 98

This plan is to be read in conjunction with the disclosure statement prepared for this lot.

Cancelling part of Lots 4 & 5 on RP101021
Locality of Logan Reserve

- This note is an integral part of this plan.*
- Development approval for reconfiguring a lot for the proposed lot was granted by Logan City Council on 14/06/2017.*
- Development approval for operational works for proposed lot has not been granted.*
- All dimensions and areas shown are subject to survey.*

Contour Interval – 0.5 metre



Existing Surface Contours derived
from Contour Data* below.

* CONTOUR DATA:

Queensland LiDAR Data - SE Queensland 2014 Project
Based on or contains data provided by the State of Queensland (Department of Natural Resources and Mines) [2016]. In consideration of the State permitting use of this data you acknowledge and agree that the State gives no warranty in relation to the data (including accuracy, reliability, completeness, currency or suitability) and accepts no liability (including without limitation, liability in negligence) for any loss, damage or costs (including consequential damage) relating to any use of the data. Data must not be used for direct marketing or used in breach of the privacy laws.
Spatial Accuracy: Vertical Data: 0.3m @ 95% (68% confidence level or 1 sigma), Horizontal Data: 0.8m @ 95% (68% confidence level or 1 sigma)
Acquisition: Airborne Laser Scanning (ALS) data was acquired from a fixed wing aircraft from the 22nd June to 28th October 2014.
© State of Queensland (Department of Natural Resources and Mines) [2016]

DIGITAL CADASTRAL DATA BASE - BOUNDARY INFORMATION:

Based on or contains data provided by the Department of Natural Resources and Mines, Queensland 2017 which gives no warranty in relation to the data (including accuracy, reliability, completeness or suitability) and accepts no liability (including without limitation, liability in negligence) for any loss, damage or costs (including consequential damage) relating to any use of the data.
Accuracy: Bearing & Distance Entry Controlled - 0.1m
© State of Queensland (Department of Natural Resources and Mines) 2017.
Updated data available at <http://qldspatial.information.qld.gov.au/catalogue/> .
Contact DTS Group Pty Ltd for metadata associated with the data hereon.

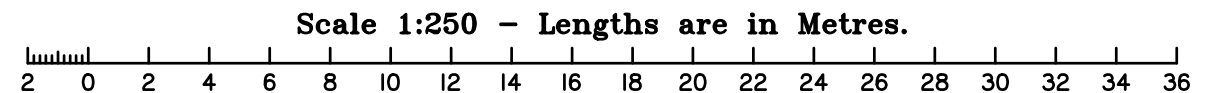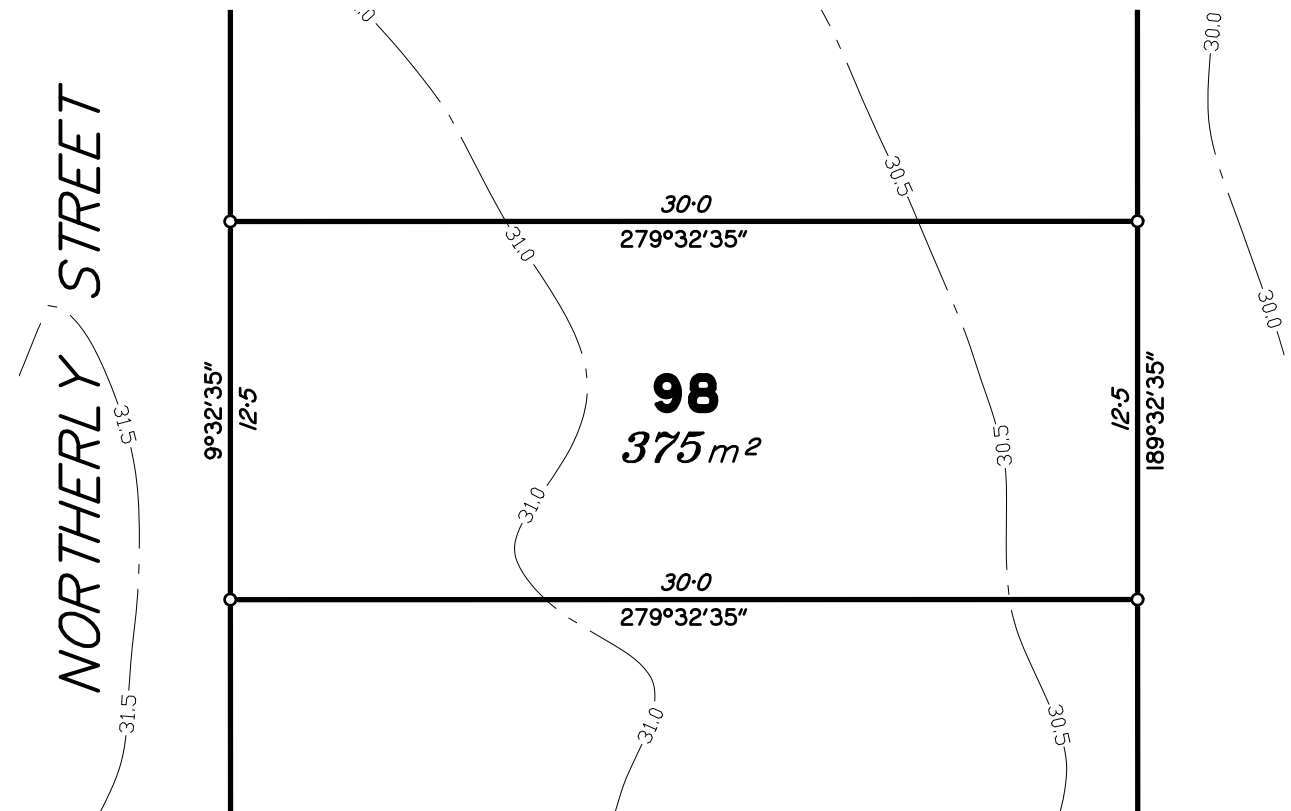



urban planning, surveying
& development





Brisbane
PO Box 3128, West End QLD 4101
Ph: 07 3118 0600
brisbane@dtsqld.com.au

Mackay
PO Box 11711, Mackay Caneland QLD 4740
Ph: 1300 278 783
mackay@dtsqld.com.au

A	ORIGINAL	30/04/18	CW	LM
Issue	Details	Date	Drawn	Checked


DISCLOSURE PLAN

MIDDLETON PARK SYNDICATE LIMITED

STAGE 2 - "MIDDLETON PARK ESTATE"

420-428 CHAMBERS FLAT ROAD, LOGAN RESERVE

Dwg No: A3-5543/98	Issue: A
Project: BNE170254	
File: B170254Dis2.dwg	

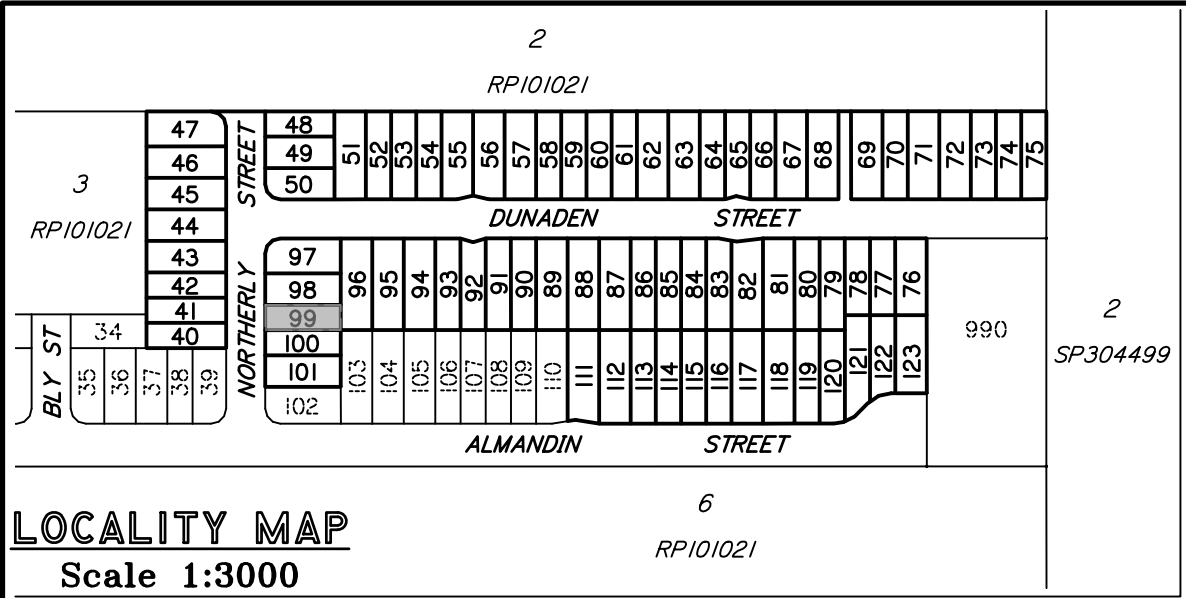

**DISCLOSURE PLAN
PROPOSED LOT 99**

This plan is to be read in conjunction with the disclosure statement prepared for this lot.

Cancelling part of Lots 4 & 5 on RP101021
Locality of Logan Reserve



- This note is an integral part of this plan.*
- Development approval for reconfiguring a lot for the proposed lot was granted by Logan City Council on 14/06/2017.*
- Development approval for operational works for proposed lot has not been granted.*
- All dimensions and areas shown are subject to survey.*

Contour Interval – 0.5 metre


Existing Surface Contours derived from Contour Data* below.

* CONTOUR DATA:
Queensland LiDAR Data - SE Queensland 2014 Project
Based on or contains data provided by the State of Queensland (Department of Natural Resources and Mines) [2016]. In consideration of the State permitting use of this data you acknowledge and agree that the State gives no warranty in relation to the data (including accuracy, reliability, completeness, currency or suitability) and accepts no liability (including without limitation, liability in negligence) for any loss, damage or costs (including consequential damage) relating to any use of the data. Data must not be used for direct marketing or used in breach of the privacy laws.
Spatial Accuracy: Vertical Data: 0.3m @ 95% (68% confidence level or 1 sigma), Horizontal Data: 0.8m @ 95% (68% confidence level or 1 sigma)
Acquisition: Airborne Laser Scanning (ALS) data was acquired from a fixed wing aircraft from the 22nd June to 28th October 2014.
© State of Queensland (Department of Natural Resources and Mines) [2016]

DIGITAL CADASTRAL DATA BASE - BOUNDARY INFORMATION:
Based on or contains data provided by the Department of Natural Resources and Mines, Queensland 2017 which gives no warranty in relation to the data (including accuracy, reliability, completeness or suitability) and accepts no liability (including without limitation, liability in negligence) for any loss, damage or costs (including consequential damage) relating to any use of the data.
Accuracy: Bearing & Distance Entry Controlled - 0.1m
© State of Queensland (Department of Natural Resources and Mines) 2017.
Updated data available at <http://qldspatial.information.qld.gov.au/catalogue/> .
Contact DTS Group Pty Ltd for metadata associated with the data hereon.

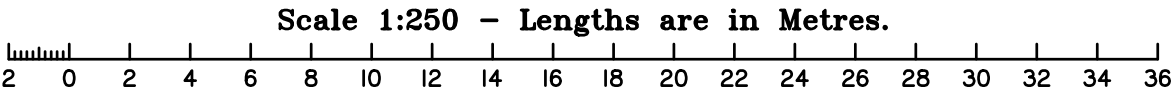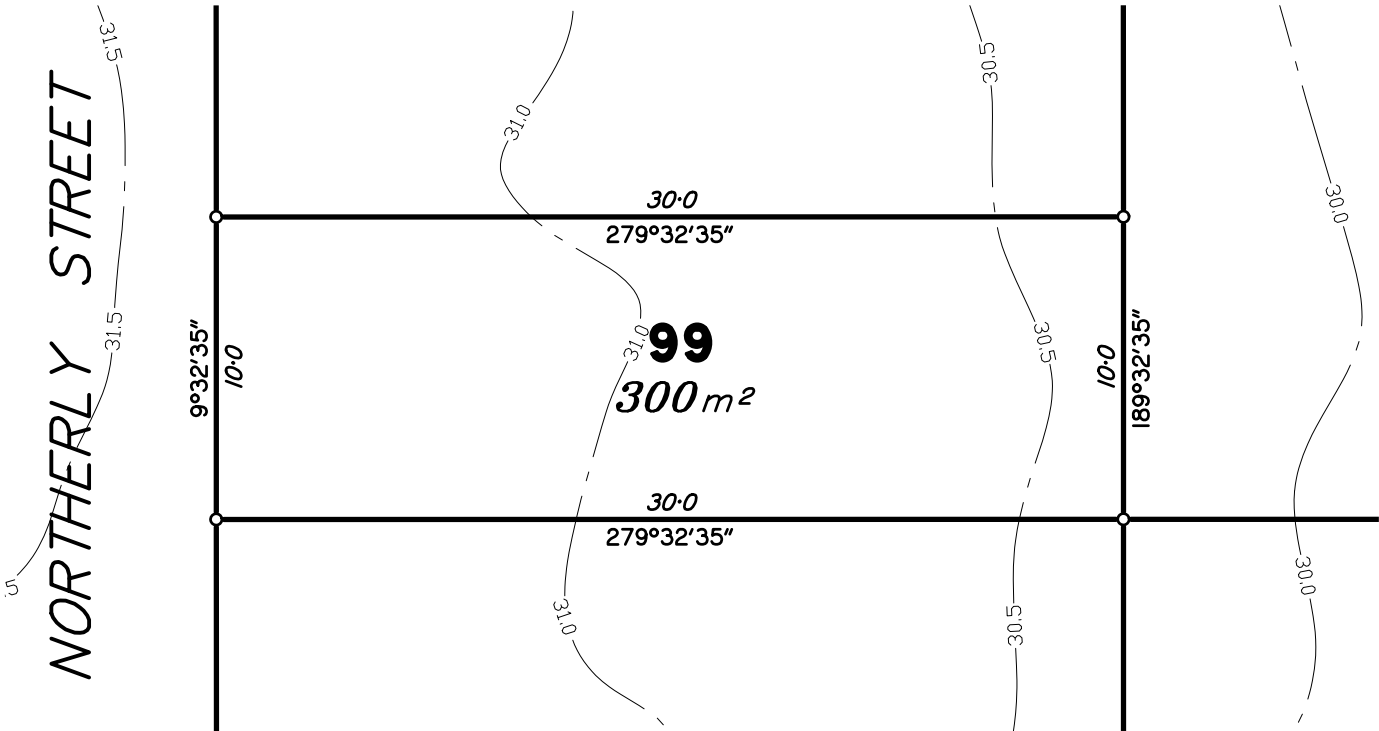

 urban planning, surveying & development Brisbane PO Box 3128, West End QLD 4101 Ph: 07 3118 0600 brisbane@dtsqld.com.au Mackay PO Box 11711, Mackay Caneland QLD 4740 Ph: 1300 278 783 mackay@dtsqld.com.au	 www.intlcert.com  www.intlcert.com  www.intlcert.com  www.intlcert.com		DISCLOSURE PLAN MIDDLETON PARK SYNDICATE LIMITED STAGE 2 - "MIDDLETON PARK ESTATE" 420-428 CHAMBERS FLAT ROAD, LOGAN RESERVE				Dwg No: A3-5543/99	Issue: A
							Project: BNE170254	
							File: B170254Dis2.dwg	
A	ORIGINAL	30/04/18	CW	LM				
Issue	Details	Date	Drawn	Checked				

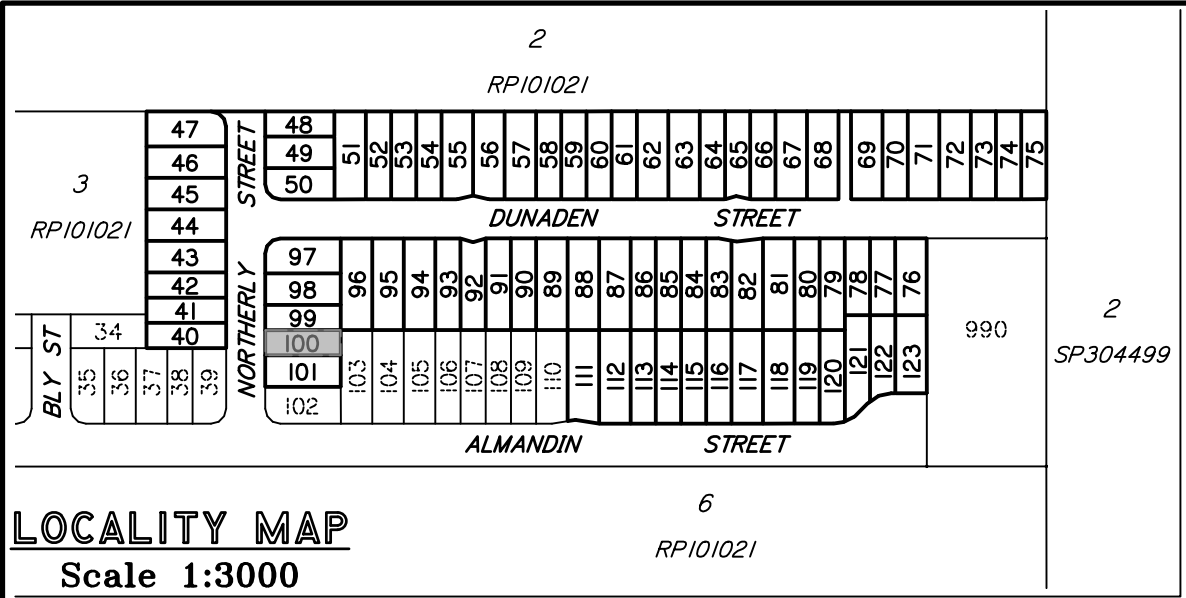

DISCLOSURE PLAN
PROPOSED LOT 100

This plan is to be read in conjunction with the disclosure statement prepared for this lot.

Cancelling part of Lots 4 & 5 on RP101021
Locality of Logan Reserve

- This note is an integral part of this plan.*
- Development approval for reconfiguring a lot for the proposed lot was granted by Logan City Council on 14/06/2017.*
- Development approval for operational works for proposed lot has not been granted.*
- All dimensions and areas shown are subject to survey.*

Contour Interval – 0.5 metre

Existing Surface Contours derived from Contour Data* below.

* CONTOUR DATA:

Queensland LiDAR Data - SE Queensland 2014 Project

Based on or contains data provided by the State of Queensland (Department of Natural Resources and Mines) [2016]. In consideration of the State permitting use of this data you acknowledge and agree that the State gives no warranty in relation to the data (including accuracy, reliability, completeness, currency or suitability) and accepts no liability (including without limitation, liability in negligence) for any loss, damage or costs (including consequential damage) relating to any use of the data. Data must not be used for direct marketing or used in breach of the privacy laws.

Spatial Accuracy: Vertical Data: 0.3m @ 95% (68% confidence level or 1 sigma), Horizontal Data: 0.8m @ 95% (68% confidence level or 1 sigma)

Acquisition: Airborne Laser Scanning (ALS) data was acquired from a fixed wing aircraft from the 22nd June to 28th October 2014.

© State of Queensland (Department of Natural Resources and Mines) [2016]

DIGITAL CADASTRAL DATA BASE - BOUNDARY INFORMATION:


Based on or contains data provided by the Department of Natural Resources and Mines, Queensland 2017 which gives no warranty in relation to the data (including accuracy, reliability, completeness or suitability) and accepts no liability (including without limitation, liability in negligence) for any loss, damage or costs (including consequential damage) relating to any use of the data.

Accuracy: Bearing & Distance Entry Controlled - 0.1m

© State of Queensland (Department of Natural Resources and Mines) 2017.

Updated data available at <http://qldspatial.information.qld.gov.au/catalogue/> .

Contact DTS Group Pty Ltd for metadata associated with the data hereon.

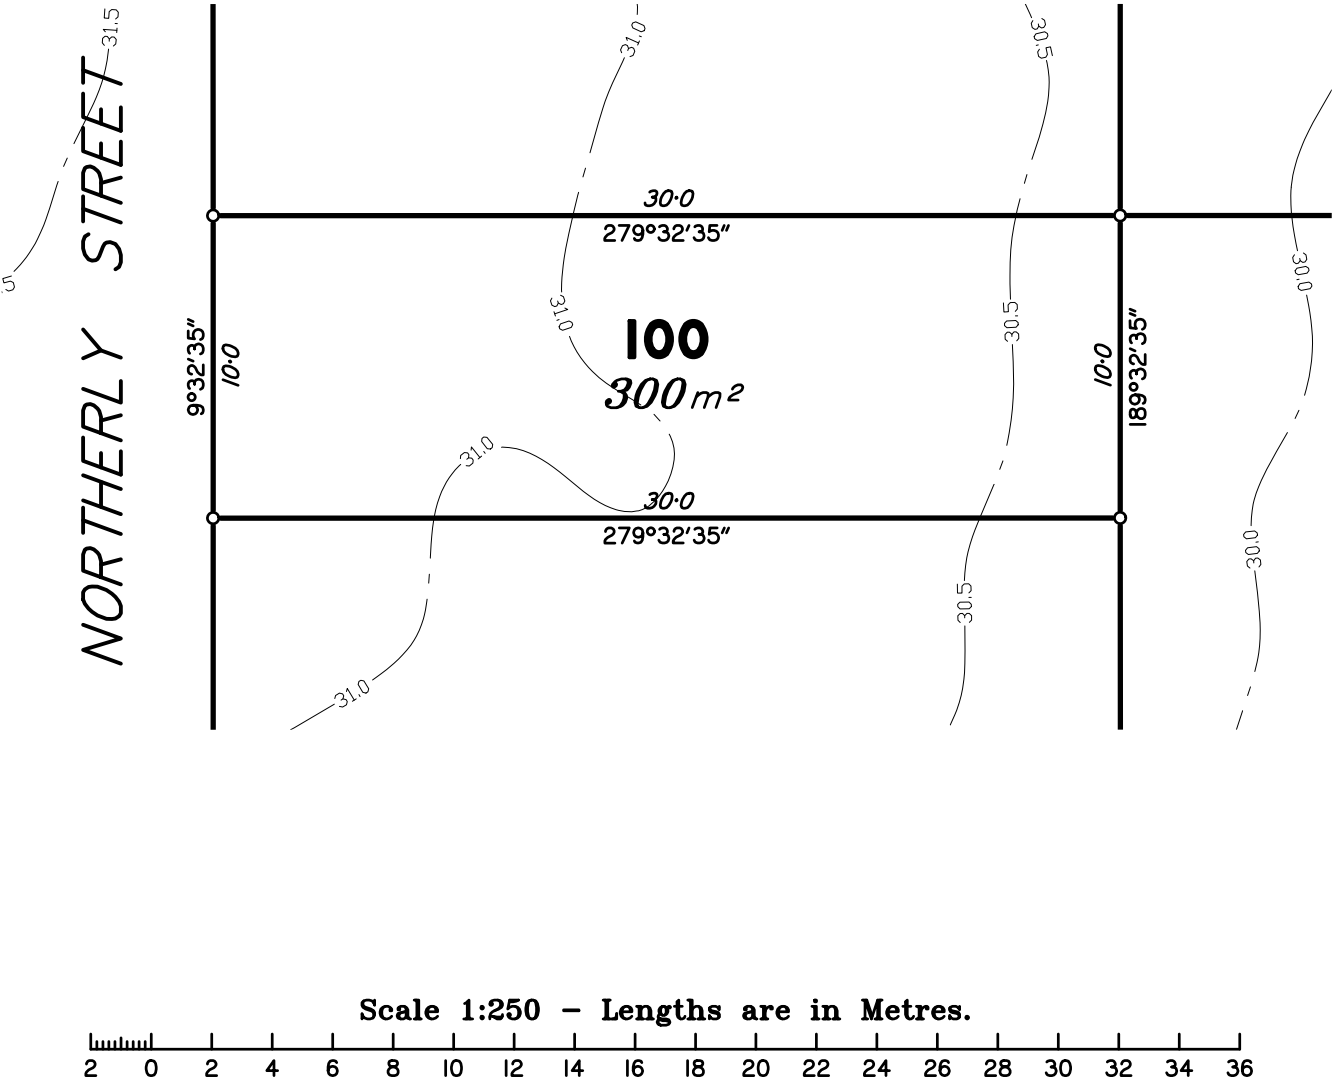



urban planning, surveying
& development




Brisbane
PO Box 3128, West End QLD 4101
Ph: 07 3118 0600
brisbane@dtsqld.com.au


Mackay
PO Box 11711, Mackay Caneland QLD 4740
Ph: 1300 278 783
mackay@dtsqld.com.au

A	ORIGINAL	30/04/18	CW	LM
Issue	Details	Date	Drawn	Checked

DISCLOSURE PLAN
MIDDLETON PARK SYNDICATE LIMITED
STAGE 2 - "MIDDLETON PARK ESTATE"
420-428 CHAMBERS FLAT ROAD, LOGAN RESERVE

Dwg No: A3-5543/ 100	Issue: A
Project: BNE170254	
File: B170254Dis2.dwg	

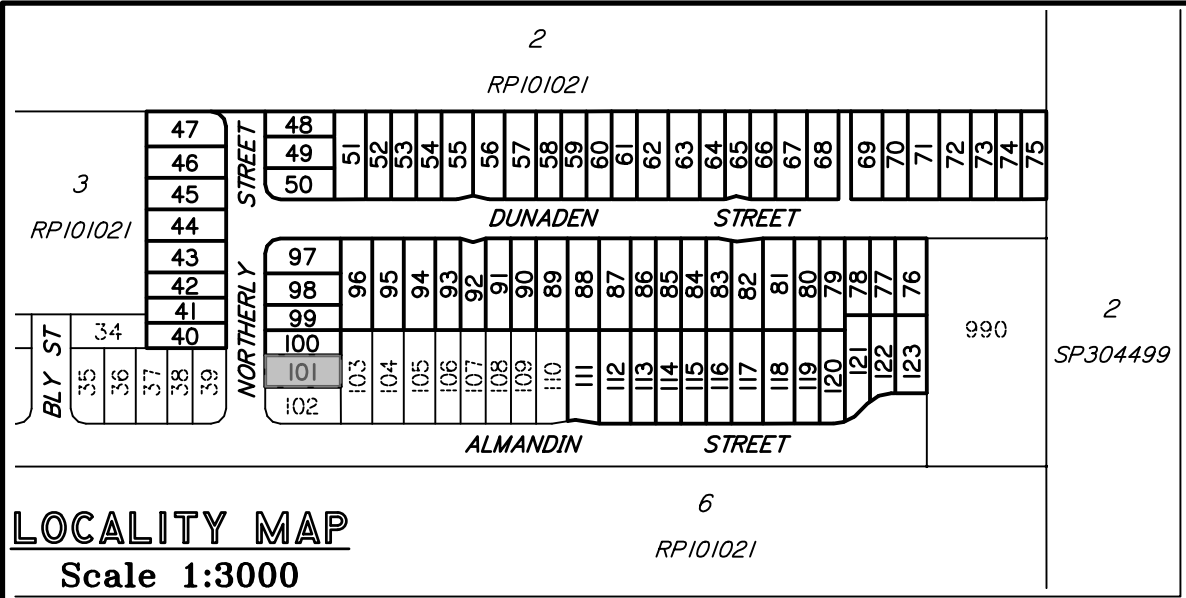

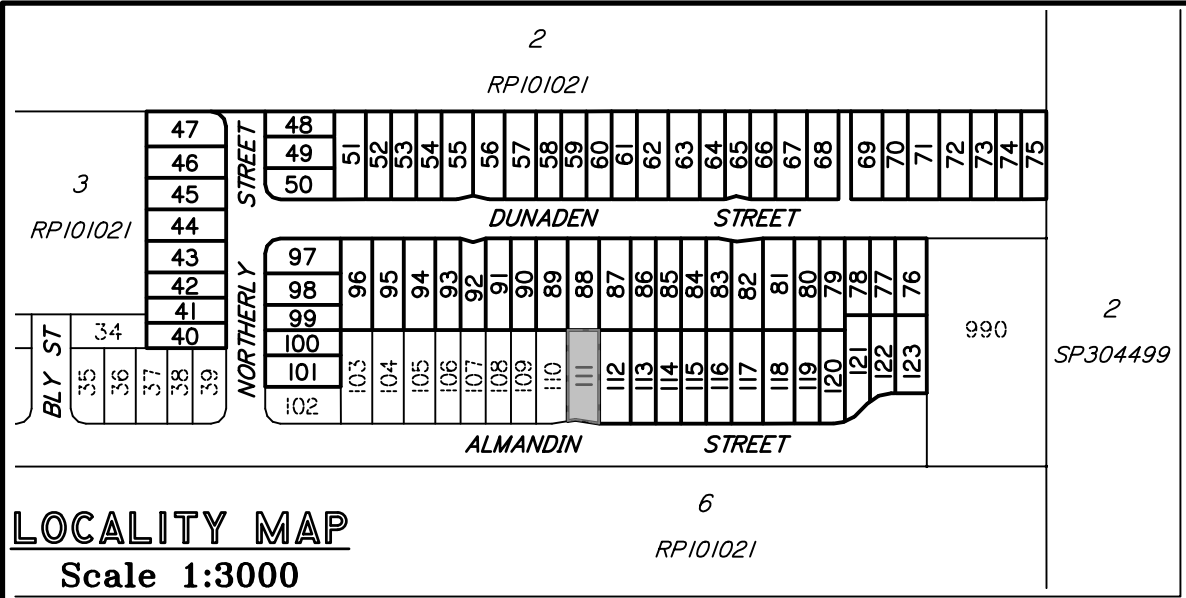

DISCLOSURE PLAN
PROPOSED LOT III

This plan is to be read in conjunction with the disclosure statement prepared for this lot.

Cancelling part of Lots 4 & 5 on RPI01021
Locality of Logan Reserve


- This note is an integral part of this plan.*
- Development approval for reconfiguring a lot for the proposed lot was granted by Logan City Council on 14/06/2017.*
- Development approval for operational works for proposed lot has not been granted.*
- All dimensions and areas shown are subject to survey.*

Contour Interval – 0.5 metre

Existing Surface Contours derived from Contour Data* below.

* CONTOUR DATA:
Queensland LiDAR Data - SE Queensland 2014 Project
Based on or contains data provided by the State of Queensland (Department of Natural Resources and Mines) [2016]. In consideration of the State permitting use of this data you acknowledge and agree that the State gives no warranty in relation to the data (including accuracy, reliability, completeness, currency or suitability) and accepts no liability (including without limitation, liability in negligence) for any loss, damage or costs (including consequential damage) relating to any use of the data. Data must not be used for direct marketing or used in breach of the privacy laws.
Spatial Accuracy: Vertical Data: 0.3m @ 95% (68% confidence level or 1 sigma), Horizontal Data: 0.8m @ 95% (68% confidence level or 1 sigma)
Acquisition: Airborne Laser Scanning (ALS) data was acquired from a fixed wing aircraft from the 22nd June to 28th October 2014.
© State of Queensland (Department of Natural Resources and Mines) [2016]

DIGITAL CADASTRAL DATA BASE - BOUNDARY INFORMATION:
Based on or contains data provided by the Department of Natural Resources and Mines, Queensland 2017 which gives no warranty in relation to the data (including accuracy, reliability, completeness or suitability) and accepts no liability (including without limitation, liability in negligence) for any loss, damage or costs (including consequential damage) relating to any use of the data.
Accuracy: Bearing & Distance Entry Controlled - 0.1m
© State of Queensland (Department of Natural Resources and Mines) 2017.
Updated data available at <http://qldspatial.information.qld.gov.au/catalogue/> .
Contact DTS Group Pty Ltd for metadata associated with the data hereon.

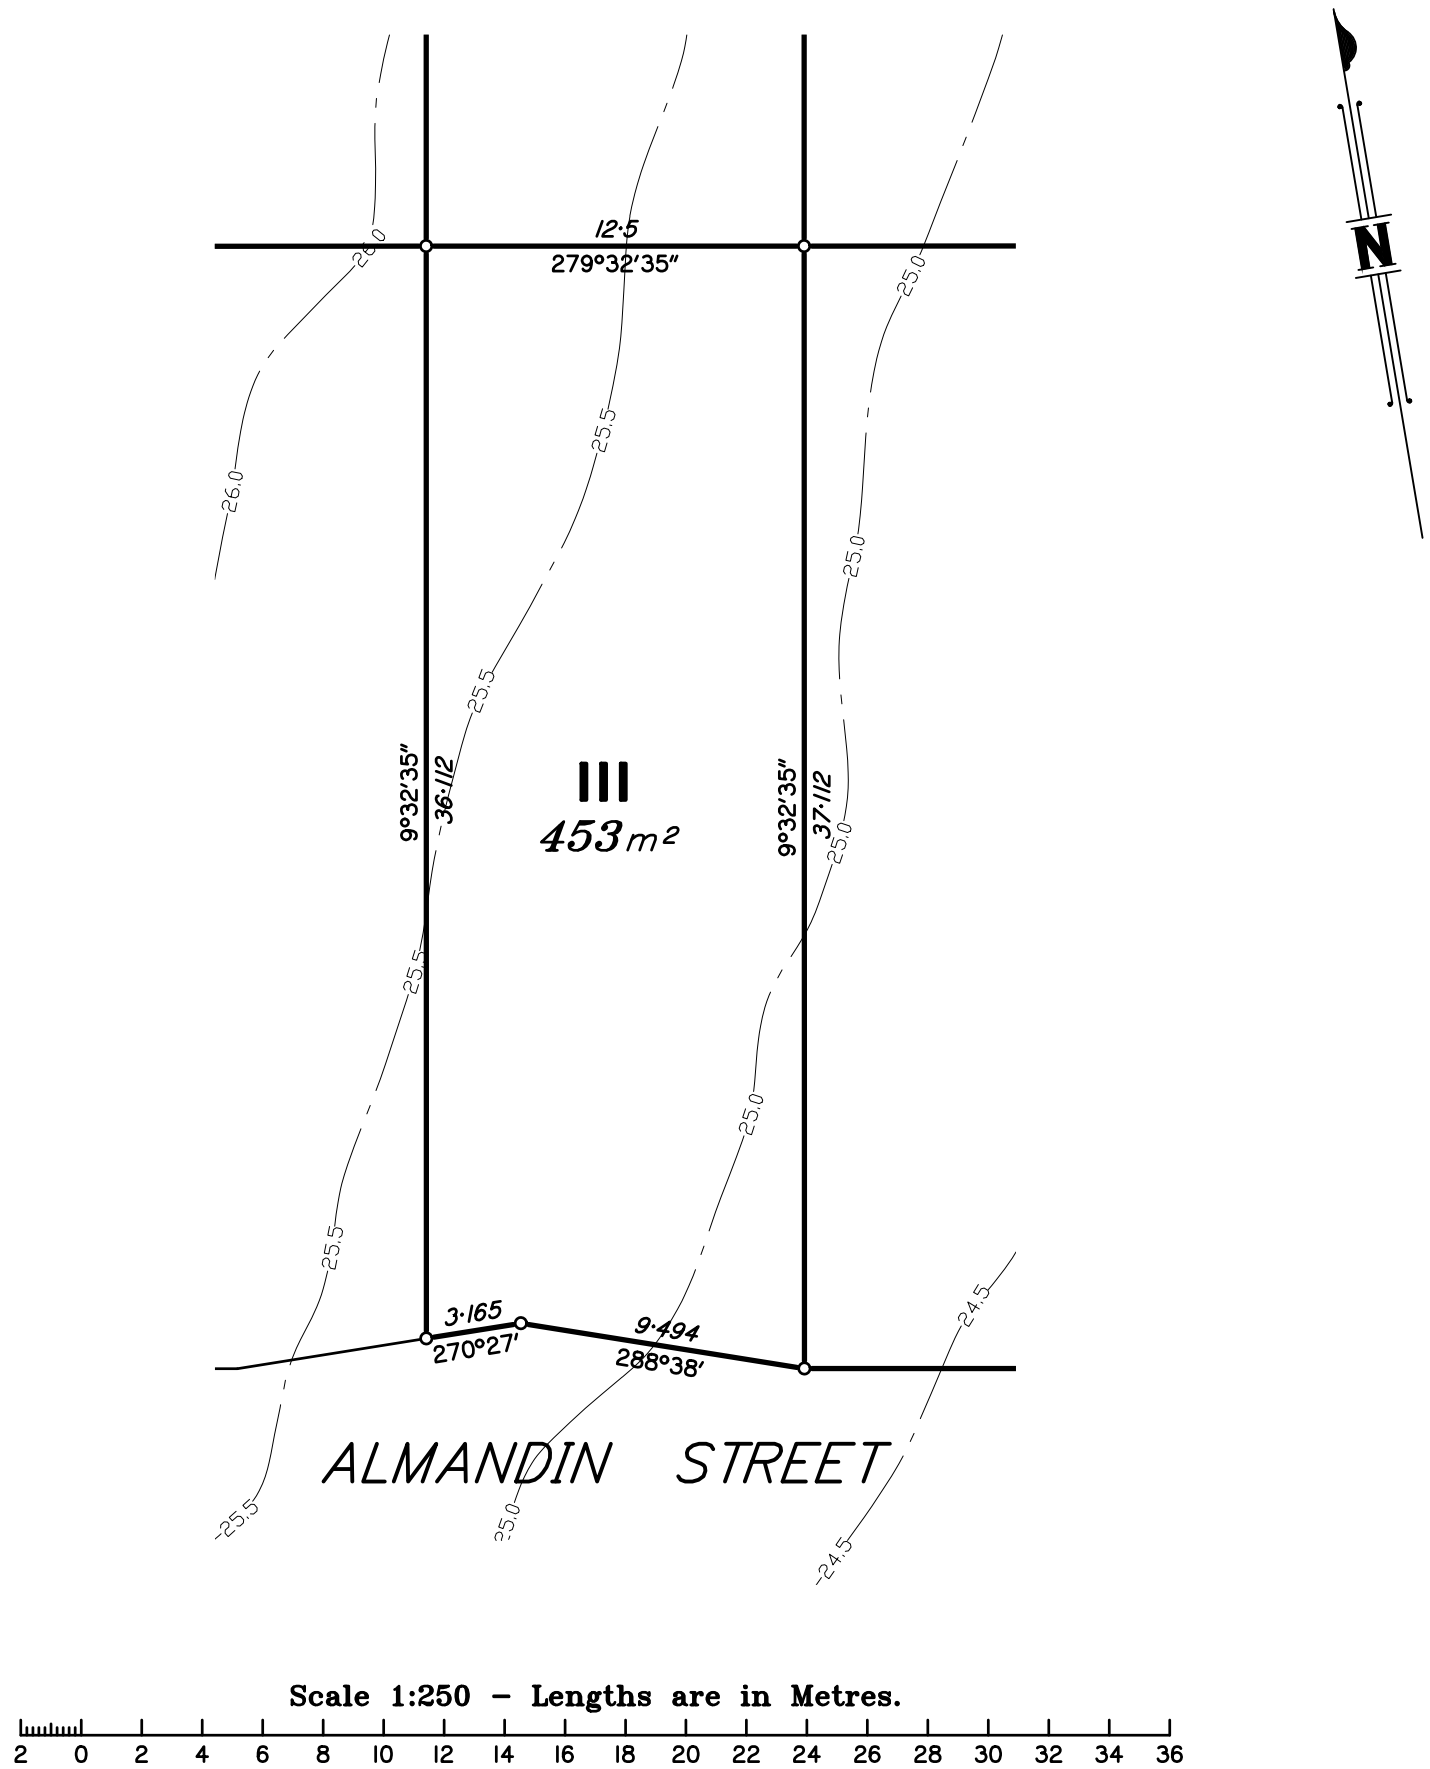

 urban planning, surveying & development		  		
Brisbane PO Box 3128, West End QLD 4101 Ph: 07 3118 0600 brisbane@dtsqld.com.au		Mackay PO Box 11711, Mackay Caneland QLD 4740 Ph: 1300 278 783 mackay@dtsqld.com.au		
 				
A	ORIGINAL	30/04/18	CW	LM
Issue	Details	Date	Drawn	Checked

DISCLOSURE PLAN	
MIDDLETON PARK SYNDICATE LIMITED	
STAGE 2 - "MIDDLETON PARK ESTATE"	
420-428 CHAMBERS FLAT ROAD, LOGAN RESERVE	

Dwg No: A3-5543/III	Issue: A
Project: BNEI70254	
File: BI70254Dis2.dwg	



This plan is to be read in conjunction with the disclosure statement prepared for this lot.

Cancelling part of Lots 4 & 5 on RP101021
Locality of Logan Reserve

1. *This note is an integral part of this plan.*
2. *Development approval for reconfiguring a lot for the proposed lot was granted by Logan City Council on 14/06/2017.*
3. *Development approval for operational works for proposed lot has not been granted.*
4. *All dimensions and areas shown are subject to survey.*

Contour Interval – 0.5 metre

Existing Surface Contours derived from Contour Data* below.

* CONTOUR DATA:

Queensland LiDAR Data - SE Queensland 2014 Project

Based on or contains data provided by the State of Queensland (Department of Natural Resources and Mines) [2016]. In consideration of the State permitting use of this data you acknowledge and agree that the State gives no warranty in relation to the data (including accuracy, reliability, completeness, currency or suitability) and accepts no liability (including without limitation, liability in negligence) for any loss, damage or costs (including consequential damage) relating to any use of the data. Data must not be used for direct marketing or used in breach of the privacy laws.

Spatial Accuracy: Vertical Data: 0.3m @ 95% (68% confidence level or 1 sigma),
Horizontal Data: 0.8m @ 95% (68% confidence level or 1 sigma)

Acquisition: Airborne Laser Scanning (ALS) data was acquired from a fixed wing aircraft from the 22nd June to 28th October 2014.

© State of Queensland (Department of Natural Resources and Mines) [2016]

DIGITAL CADASTRAL DATA BASE - BOUNDARY INFORMATION:

Based on or contains data provided by the Department of Natural Resources and Mines, Queensland 2017 which gives no warranty in relation to the data (including accuracy, reliability, completeness or suitability) and accepts no liability (including without limitation, liability in negligence) for any loss, damage or costs (including consequential damage) relating to any use of the data.

Accuracy: Bearing & Distance Entry Controlled - 0.1m

© State of Queensland (Department of Natural Resources and Mines) 2017.

Updated data available at <http://qldspatial.information.qld.gov.au/catalogue/>.

Contact DTS Group Pty Ltd for metadata associated with the data hereon.



urban planning, surveying
& development

Mackay


Mackay Caneland QLD 4740
Ph: 1300 278 783
mackay@dtsqld.com.au



A	ORIGINAL	30/04/18	CW	LM
Issue	Details	Date	Drawn	Checked

DISCLOSURE PLAN
MIDDLETON PARK SYNDICATE LIMITED
STAGE 2 - "MIDDLETON PARK ESTATE"
420-428 CHAMBERS FLAT ROAD, LOGAN RESERVE

Dwg No: A3-5543/112	Issue: A
Project: BNE170254	
File: B170254Dis2.dwg	

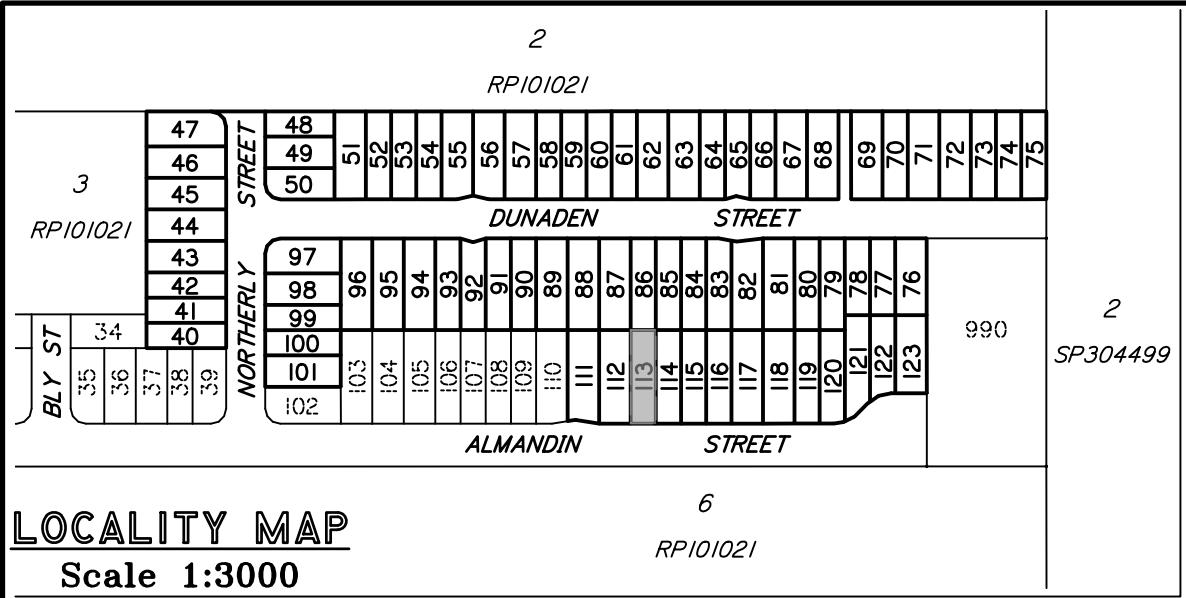

DISCLOSURE PLAN PROPOSED LOT 113

This plan is to be read in conjunction with the disclosure statement prepared for this lot.

Cancelling part of Lots 4 & 5 on RP101021
Locality of Logan Reserve

- This note is an integral part of this plan.*
- Development approval for reconfiguring a lot for the proposed lot was granted by Logan City Council on 14/06/2017.*
- Development approval for operational works for proposed lot has not been granted.*
- All dimensions and areas shown are subject to survey.*


Contour Interval – 0.5 metre

Existing Surface Contours derived
from Contour Data* below.


* CONTOUR DATA:

Queensland LiDAR Data - SE Queensland 2014 Project
Based on or contains data provided by the State of Queensland (Department of Natural Resources and Mines) [2016]. In consideration of the State permitting use of this data you acknowledge and agree that the State gives no warranty in relation to the data (including accuracy, reliability, completeness, currency or suitability) and accepts no liability (including without limitation, liability in negligence) for any loss, damage or costs (including consequential damage) relating to any use of the data. Data must not be used for direct marketing or used in breach of the privacy laws.
Spatial Accuracy: Vertical Data: 0.3m @ 95% (68% confidence level or 1 sigma), Horizontal Data: 0.8m @ 95% (68% confidence level or 1 sigma)
Acquisition: Airborne Laser Scanning (ALS) data was acquired from a fixed wing aircraft from the 22nd June to 28th October 2014.
© State of Queensland (Department of Natural Resources and Mines) [2016]

DIGITAL CADASTRAL DATA BASE - BOUNDARY INFORMATION:
Based on or contains data provided by the Department of Natural Resources and Mines, Queensland 2017 which gives no warranty in relation to the data (including accuracy, reliability, completeness or suitability) and accepts no liability (including without limitation, liability in negligence) for any loss, damage or costs (including consequential damage) relating to any use of the data.
Accuracy: Bearing & Distance Entry Controlled - 0.1m
© State of Queensland (Department of Natural Resources and Mines) 2017.
Updated data available at <http://qldspatial.information.qld.gov.au/catalogue/> .
Contact DTS Group Pty Ltd for metadata associated with the data hereon.

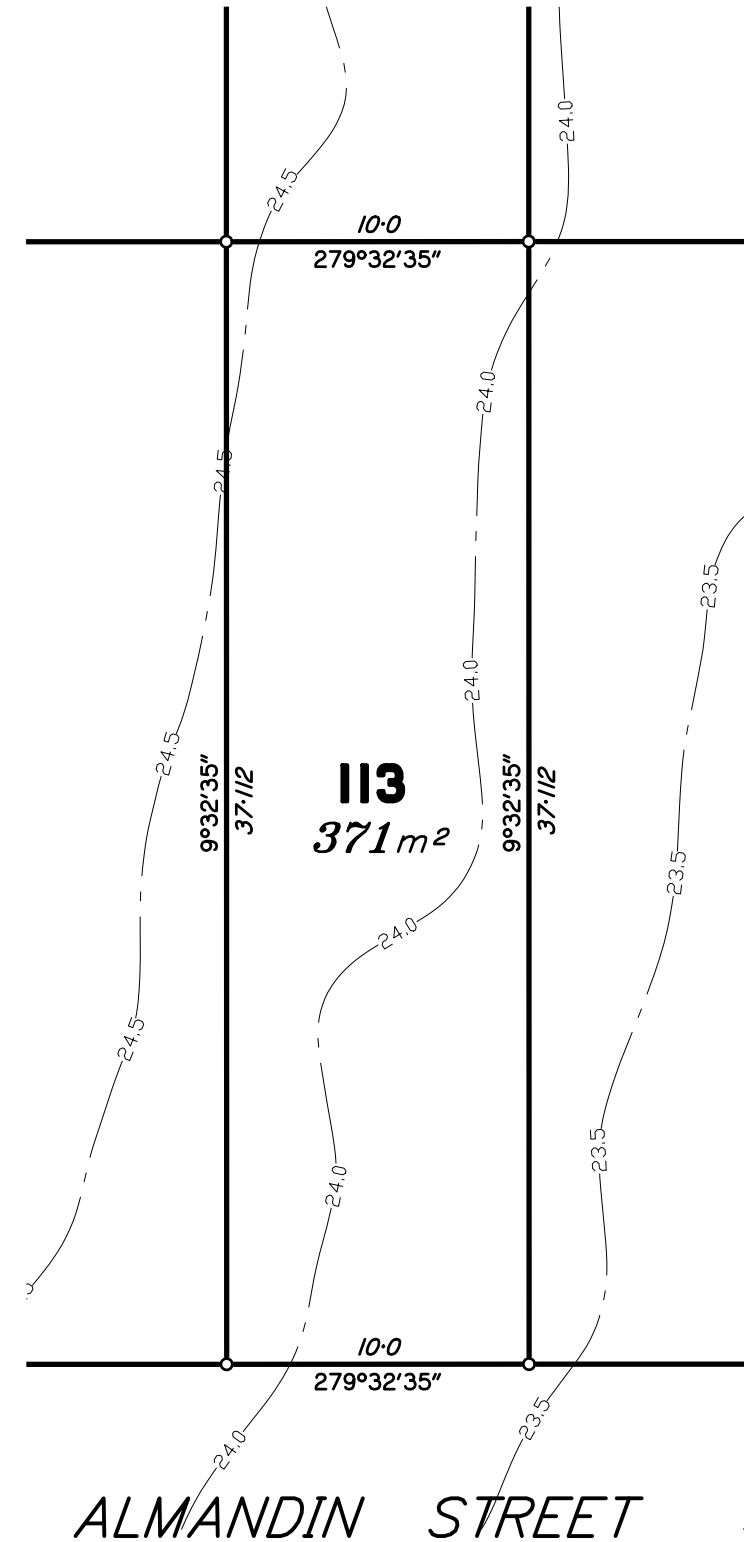

Scale 1:250 - Lengths are in Metres.

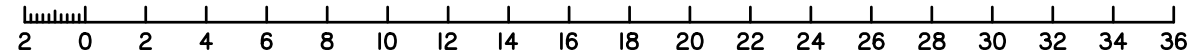



urban planning, surveying
& development



www.intlcert.com



www.intlcert.com





www.intlcert.com



www.intlcert.com


Brisbane
PO Box 3128, West End QLD 4101
Ph: 07 3118 0600
brisbane@dtsqld.com.au

Mackay
PO Box 11711, Mackay Caneland QLD 4740
Ph: 1300 278 783
mackay@dtsqld.com.au

A	ORIGINAL	30/04/18	CW	LM
Issue	Details	Date	Drawn	Checked

DISCLOSURE PLAN MIDDLETON PARK SYNDICATE LIMITED STAGE 2 - "MIDDLETON PARK ESTATE" 420-428 CHAMBERS FLAT ROAD, LOGAN RESERVE

Dwg No: A3-5543/113	Issue: A
Project: BNE170254	
File: B170254Dis2.dwg	

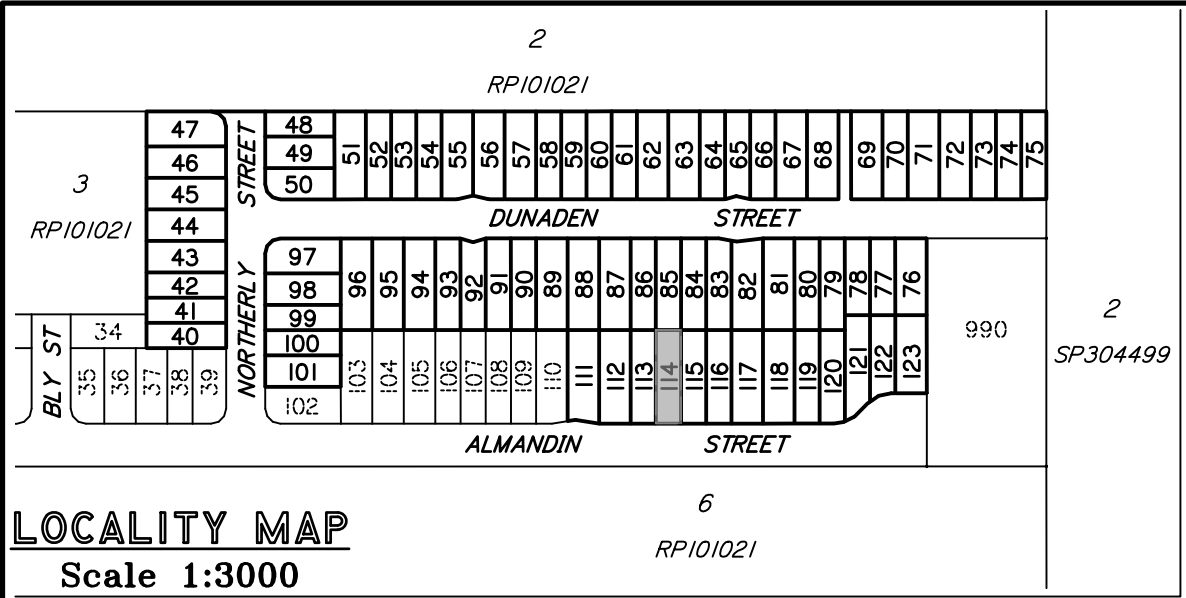

LOCALITY MAP
Scale 1:3000

DISCLOSURE PLAN
PROPOSED LOT 114

This plan is to be read in conjunction with the disclosure statement prepared for this lot.

Cancelling part of Lots 4 & 5 on RP101021
Locality of Logan Reserve

- This note is an integral part of this plan.*
- Development approval for reconfiguring a lot for the proposed lot was granted by Logan City Council on 14/06/2017.*
- Development approval for operational works for proposed lot has not been granted.*
- All dimensions and areas shown are subject to survey.*

Contour Interval – 0.5 metre


Existing Surface Contours derived
from Contour Data* below.

*** CONTOUR DATA:**


Queensland LiDAR Data - SE Queensland 2014 Project
Based on or contains data provided by the State of Queensland (Department of Natural Resources and Mines) [2016]. In consideration of the State permitting use of this data you acknowledge and agree that the State gives no warranty in relation to the data (including accuracy, reliability, completeness, currency or suitability) and accepts no liability (including without limitation, liability in negligence) for any loss, damage or costs (including consequential damage) relating to any use of the data. Data must not be used for direct marketing or used in breach of the privacy laws.
Spatial Accuracy: Vertical Data: 0.3m @ 95% (68% confidence level or 1 sigma), Horizontal Data: 0.8m @ 95% (68% confidence level or 1 sigma)
Acquisition: Airborne Laser Scanning (ALS) data was acquired from a fixed wing aircraft from the 22nd June to 28th October 2014.
© State of Queensland (Department of Natural Resources and Mines) [2016]

DIGITAL CADASTRAL DATA BASE - BOUNDARY INFORMATION:

Based on or contains data provided by the Department of Natural Resources and Mines, Queensland 2017 which gives no warranty in relation to the data (including accuracy, reliability, completeness or suitability) and accepts no liability (including without limitation, liability in negligence) for any loss, damage or costs (including consequential damage) relating to any use of the data.
Accuracy: Bearing & Distance Entry Controlled - 0.1m
© State of Queensland (Department of Natural Resources and Mines) 2017.
Updated data available at <http://qldspatial.information.qld.gov.au/catalogue/> .
Contact DTS Group Pty Ltd for metadata associated with the data hereon.

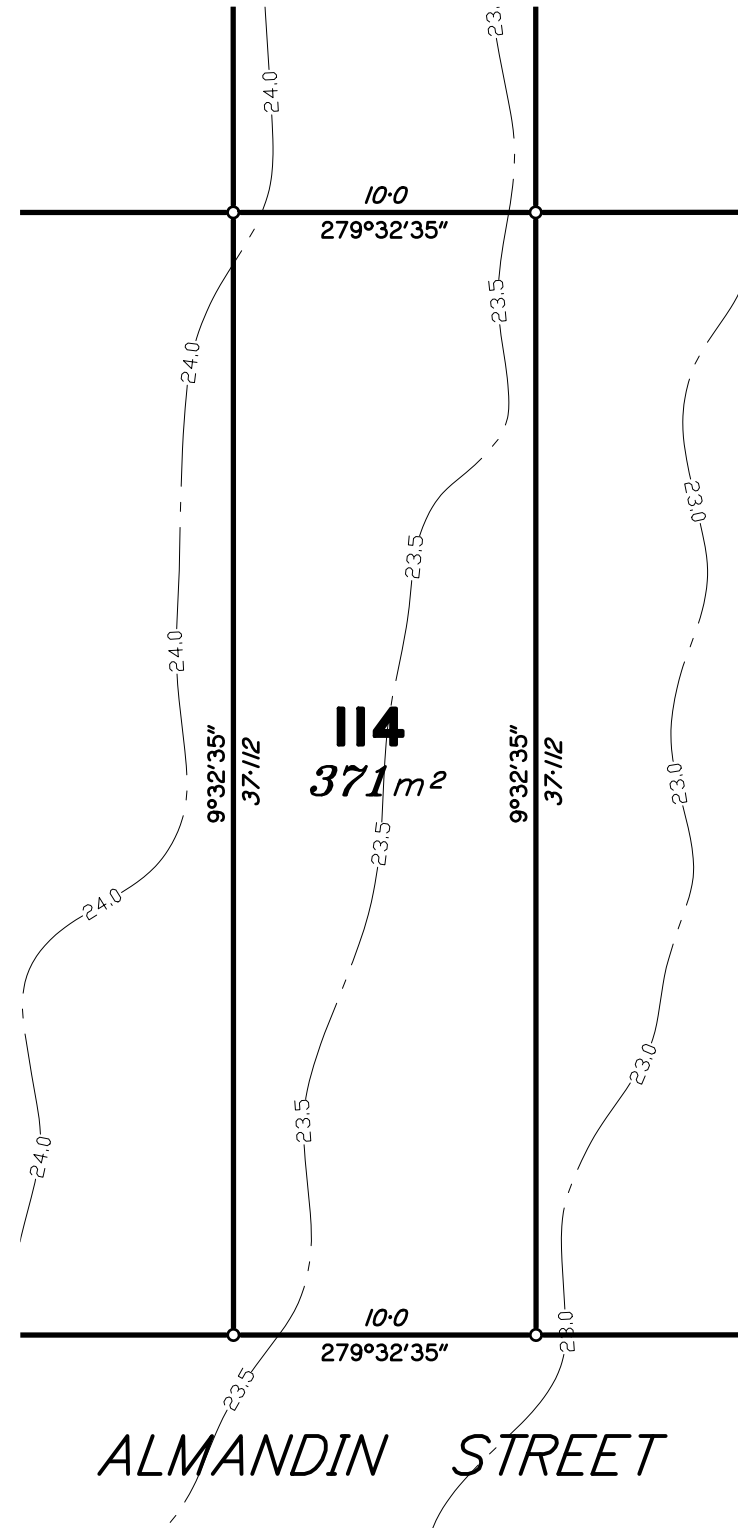

Scale 1:250 – Lengths are in Metres.

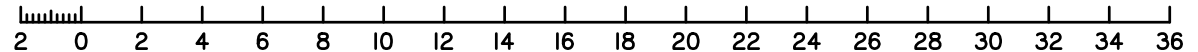



urban planning, surveying
& development

Brisbane
PO Box 3128, West End QLD 4101
Ph: 07 3118 0600
brisbane@dtsqld.com.au

Mackay
PO Box 11711, Mackay Caneland QLD 4740
Ph: 1300 278 783
mackay@dtsqld.com.au



A	ORIGINAL	30/04/18	CW	LM
Issue	Details	Date	Drawn	Checked


DISCLOSURE PLAN

MIDDLETON PARK SYNDICATE LIMITED

STAGE 2 - "MIDDLETON PARK ESTATE"

420-428 CHAMBERS FLAT ROAD, LOGAN RESERVE

Dwg No: A3-5543/114	Issue: A
Project: BNE170254	
File: B170254Dis2.dwg	

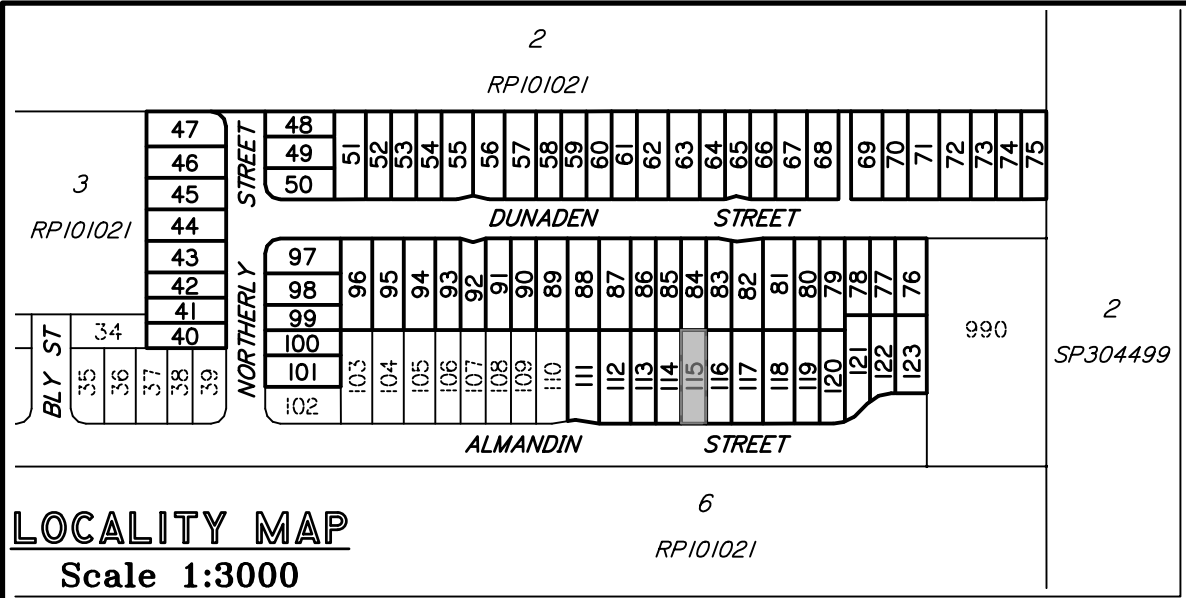

DISCLOSURE PLAN
PROPOSED LOT 115

This plan is to be read in conjunction with the disclosure statement prepared for this lot.

Cancelling part of Lots 4 & 5 on RP101021
Locality of Logan Reserve



- This note is an integral part of this plan.*
- Development approval for reconfiguring a lot for the proposed lot was granted by Logan City Council on 14/06/2017.*
- Development approval for operational works for proposed lot has not been granted.*
- All dimensions and areas shown are subject to survey.*

Contour Interval – 0.5 metre


Existing Surface Contours derived from Contour Data* below.

* CONTOUR DATA:
Queensland LiDAR Data - SE Queensland 2014 Project
Based on or contains data provided by the State of Queensland (Department of Natural Resources and Mines) [2016]. In consideration of the State permitting use of this data you acknowledge and agree that the State gives no warranty in relation to the data (including accuracy, reliability, completeness, currency or suitability) and accepts no liability (including without limitation, liability in negligence) for any loss, damage or costs (including consequential damage) relating to any use of the data. Data must not be used for direct marketing or used in breach of the privacy laws.
Spatial Accuracy: Vertical Data: 0.3m @ 95% (68% confidence level or 1 sigma), Horizontal Data: 0.8m @ 95% (68% confidence level or 1 sigma)
Acquisition: Airborne Laser Scanning (ALS) data was acquired from a fixed wing aircraft from the 22nd June to 28th October 2014.
© State of Queensland (Department of Natural Resources and Mines) [2016]

DIGITAL CADASTRAL DATA BASE - BOUNDARY INFORMATION:
Based on or contains data provided by the Department of Natural Resources and Mines, Queensland 2017 which gives no warranty in relation to the data (including accuracy, reliability, completeness or suitability) and accepts no liability (including without limitation, liability in negligence) for any loss, damage or costs (including consequential damage) relating to any use of the data.
Accuracy: Bearing & Distance Entry Controlled - 0.1m
© State of Queensland (Department of Natural Resources and Mines) 2017.
Updated data available at <http://qldspatial.information.qld.gov.au/catalogue/> .
Contact DTS Group Pty Ltd for metadata associated with the data hereon.

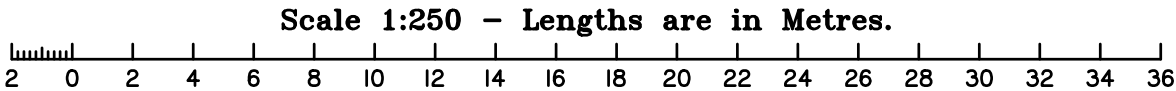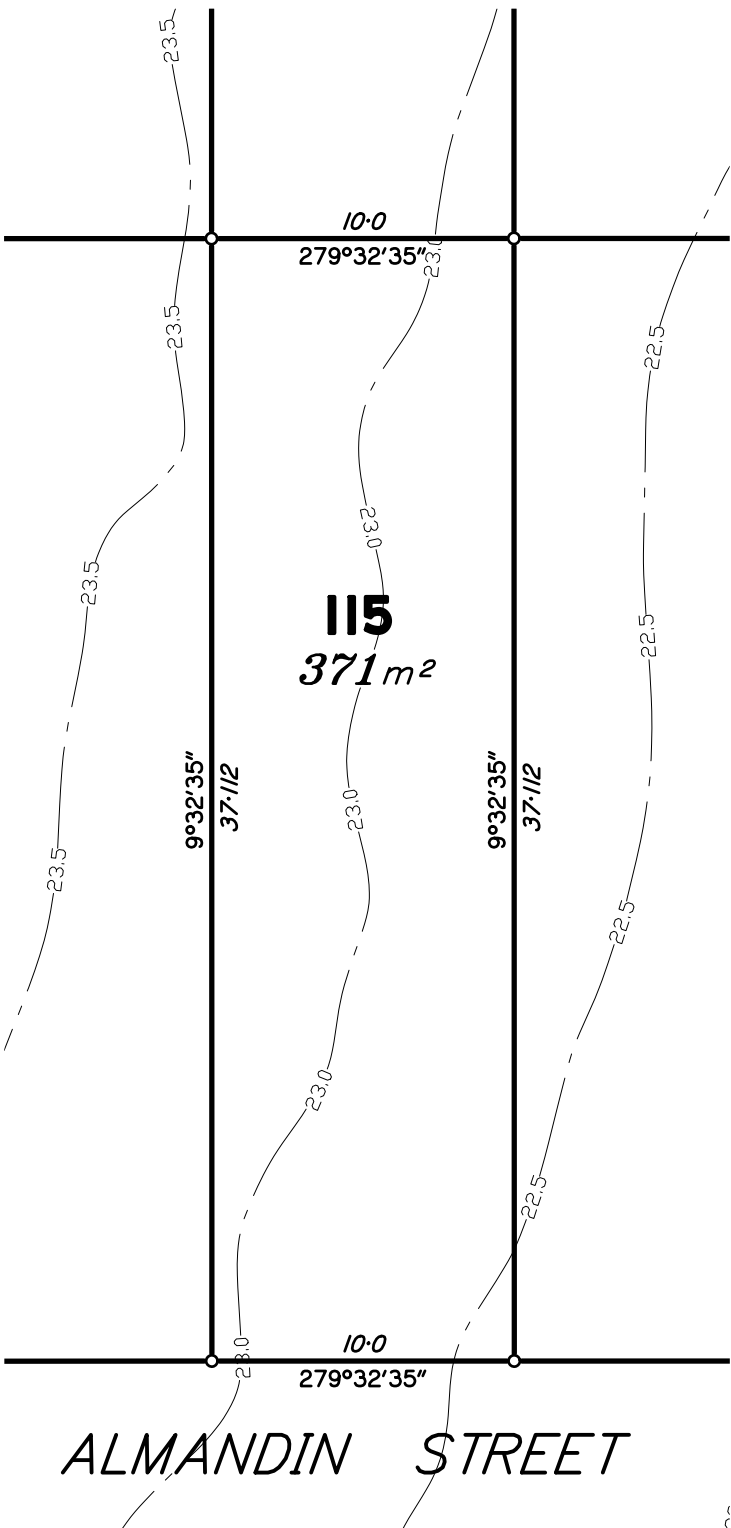

 urban planning, surveying & development PO Box 3128, West End QLD 4101 Ph: 07 3118 0600 brisbane@dtsqld.com.au Mackay PO Box 11711, Mackay Caneland QLD 4740 Ph: 1300 278 783 mackay@dtsqld.com.au  						DISCLOSURE PLAN MIDDLETON PARK SYNDICATE LIMITED STAGE 2 - "MIDDLETON PARK ESTATE" 420-428 CHAMBERS FLAT ROAD, LOGAN RESERVE			Dwg No: A3-5543/ I15	Issue: A
A						Project: BNE170254			File: B170254Dis2.dwg	
Issue		Details	Date	Drawn	Checked					

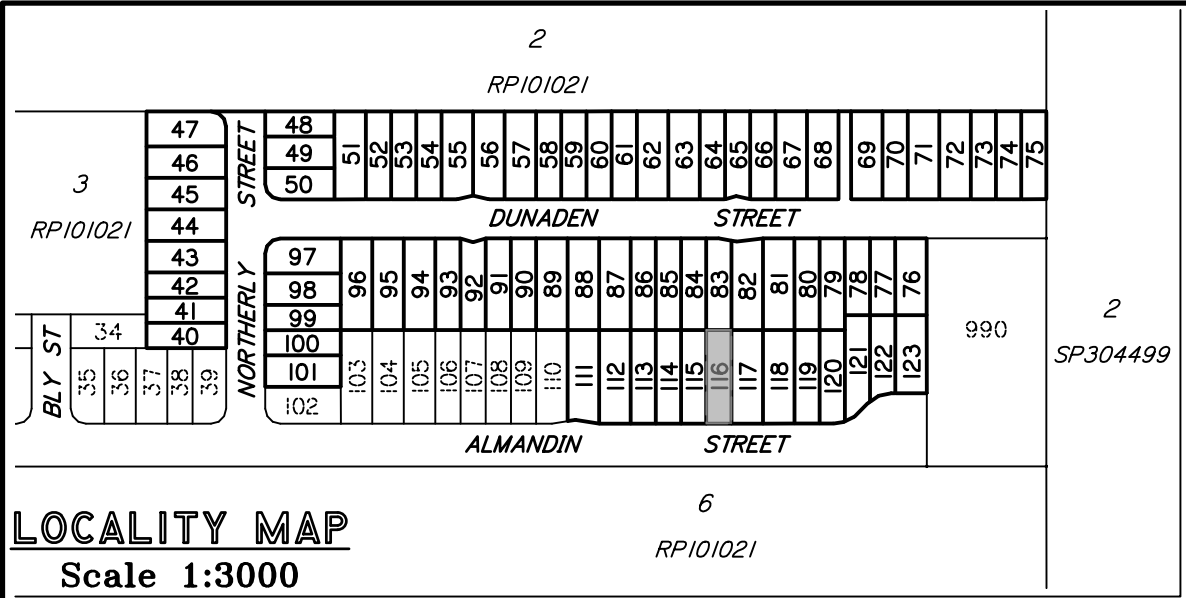

LOCALITY MAP
Scale 1:3000

DISCLOSURE PLAN PROPOSED LOT 116

This plan is to be read in conjunction with the disclosure statement prepared for this lot.

Cancelling part of Lots 4 & 5 on RP101021
Locality of Logan Reserve

- This note is an integral part of this plan.*
- Development approval for reconfiguring a lot for the proposed lot was granted by Logan City Council on 14/06/2017.*
- Development approval for operational works for proposed lot has not been granted.*
- All dimensions and areas shown are subject to survey.*


Contour Interval – 0.5 metre

Existing Surface Contours derived
from Contour Data* below.


* CONTOUR DATA:

Queensland LiDAR Data - SE Queensland 2014 Project
Based on or contains data provided by the State of Queensland (Department of Natural Resources and Mines) [2016]. In consideration of the State permitting use of this data you acknowledge and agree that the State gives no warranty in relation to the data (including accuracy, reliability, completeness, currency or suitability) and accepts no liability (including without limitation, liability in negligence) for any loss, damage or costs (including consequential damage) relating to any use of the data. Data must not be used for direct marketing or used in breach of the privacy laws.
Spatial Accuracy: Vertical Data: 0.3m @ 95% (68% confidence level or 1 sigma), Horizontal Data: 0.8m @ 95% (68% confidence level or 1 sigma)
Acquisition: Airborne Laser Scanning (ALS) data was acquired from a fixed wing aircraft from the 22nd June to 28th October 2014.
© State of Queensland (Department of Natural Resources and Mines) [2016]

DIGITAL CADASTRAL DATA BASE - BOUNDARY INFORMATION:
Based on or contains data provided by the Department of Natural Resources and Mines, Queensland 2017 which gives no warranty in relation to the data (including accuracy, reliability, completeness or suitability) and accepts no liability (including without limitation, liability in negligence) for any loss, damage or costs (including consequential damage) relating to any use of the data.
Accuracy: Bearing & Distance Entry Controlled - 0.1m
© State of Queensland (Department of Natural Resources and Mines) 2017.
Updated data available at <http://qldspatial.information.qld.gov.au/catalogue/> .
Contact DTS Group Pty Ltd for metadata associated with the data hereon.

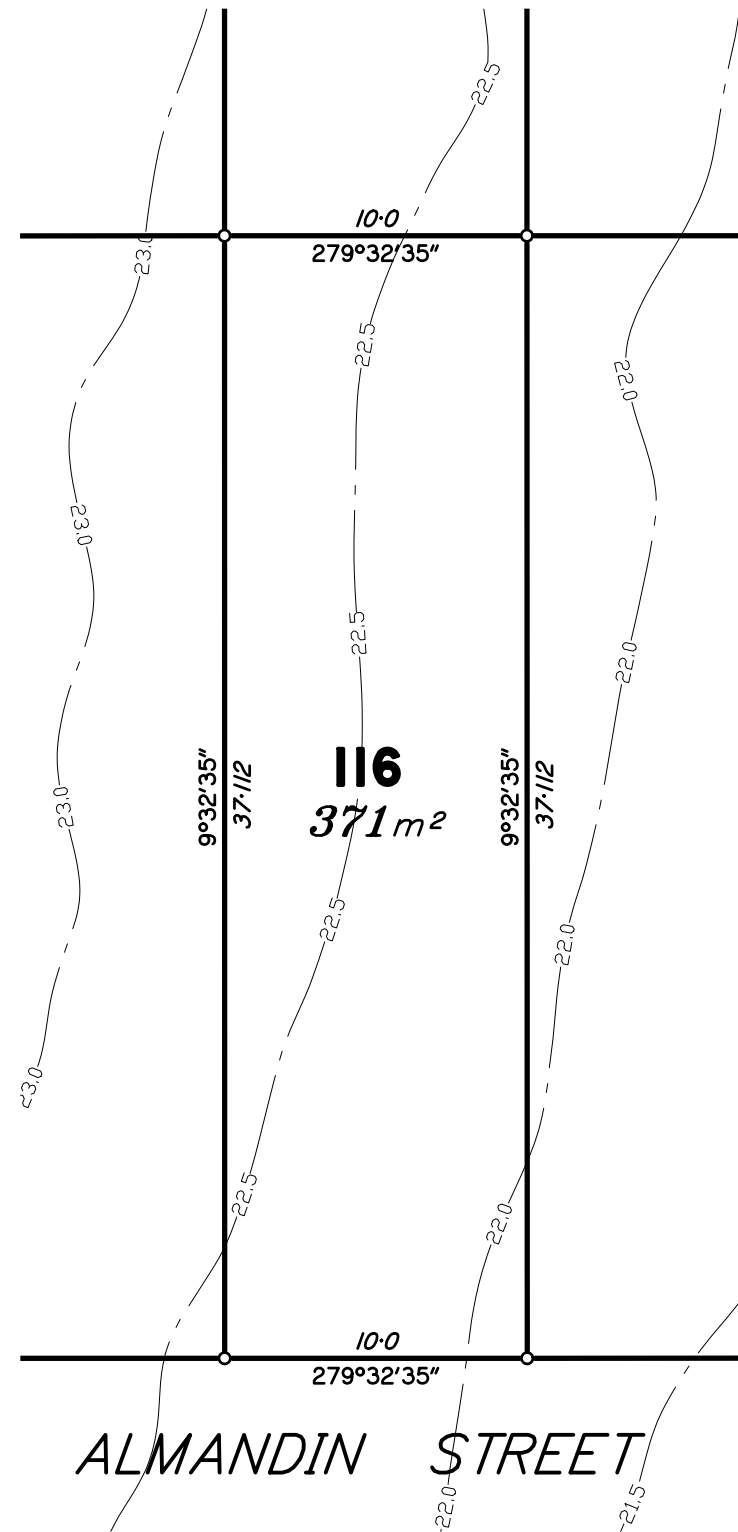

Scale 1:250 – Lengths are in Metres.

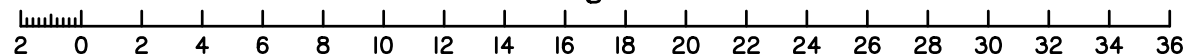



urban planning, surveying
& development



Brisbane
PO Box 3128, West End QLD 4101
Ph: 07 3118 0600
brisbane@dtsqld.com.au

Mackay
PO Box 11711, Mackay Caneland QLD 4740
Ph: 1300 278 783
mackay@dtsqld.com.au

A	ORIGINAL	30/04/18	CW	LM
Issue	Details	Date	Drawn	Checked


DISCLOSURE PLAN

MIDDLETON PARK SYNDICATE LIMITED

STAGE 2 - "MIDDLETON PARK ESTATE"

420-428 CHAMBERS FLAT ROAD, LOGAN RESERVE

Dwg No: A3-5543/116	Issue: A
Project: BNE170254	
File: B170254Dis2.dwg	

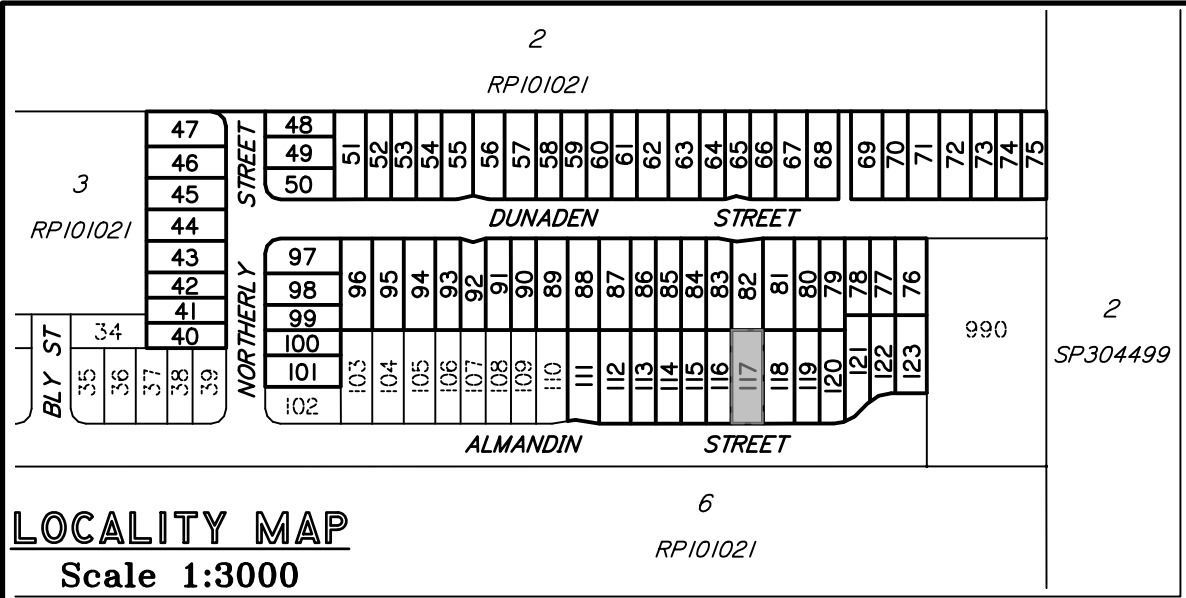

DISCLOSURE PLAN PROPOSED LOT 117

This plan is to be read in conjunction with the disclosure statement prepared for this lot.

Cancelling part of Lots 4 & 5 on RP101021
Locality of Logan Reserve

- This note is an integral part of this plan.*
- Development approval for reconfiguring a lot for the proposed lot was granted by Logan City Council on 14/06/2017.*
- Development approval for operational works for proposed lot has not been granted.*
- All dimensions and areas shown are subject to survey.*


Contour Interval – 0.5 metre

Existing Surface Contours derived
from Contour Data* below.

* CONTOUR DATA:

Queensland LiDAR Data - SE Queensland 2014 Project
Based on or contains data provided by the State of Queensland (Department of Natural Resources and Mines) [2016]. In consideration of the State permitting use of this data you acknowledge and agree that the State gives no warranty in relation to the data (including accuracy, reliability, completeness, currency or suitability) and accepts no liability (including without limitation, liability in negligence) for any loss, damage or costs (including consequential damage) relating to any use of the data. Data must not be used for direct marketing or used in breach of the privacy laws.
Spatial Accuracy: Vertical Data: 0.3m @ 95% (68% confidence level or 1 sigma), Horizontal Data: 0.8m @ 95% (68% confidence level or 1 sigma)
Acquisition: Airborne Laser Scanning (ALS) data was acquired from a fixed wing aircraft from the 22nd June to 28th October 2014.
© State of Queensland (Department of Natural Resources and Mines) [2016]

DIGITAL CADASTRAL DATA BASE - BOUNDARY INFORMATION:
Based on or contains data provided by the Department of Natural Resources and Mines, Queensland 2017 which gives no warranty in relation to the data (including accuracy, reliability, completeness or suitability) and accepts no liability (including without limitation, liability in negligence) for any loss, damage or costs (including consequential damage) relating to any use of the data.
Accuracy: Bearing & Distance Entry Controlled - 0.1m
© State of Queensland (Department of Natural Resources and Mines) 2017.
Updated data available at <http://qldspatial.information.qld.gov.au/catalogue/> .
Contact DTS Group Pty Ltd for metadata associated with the data hereon.

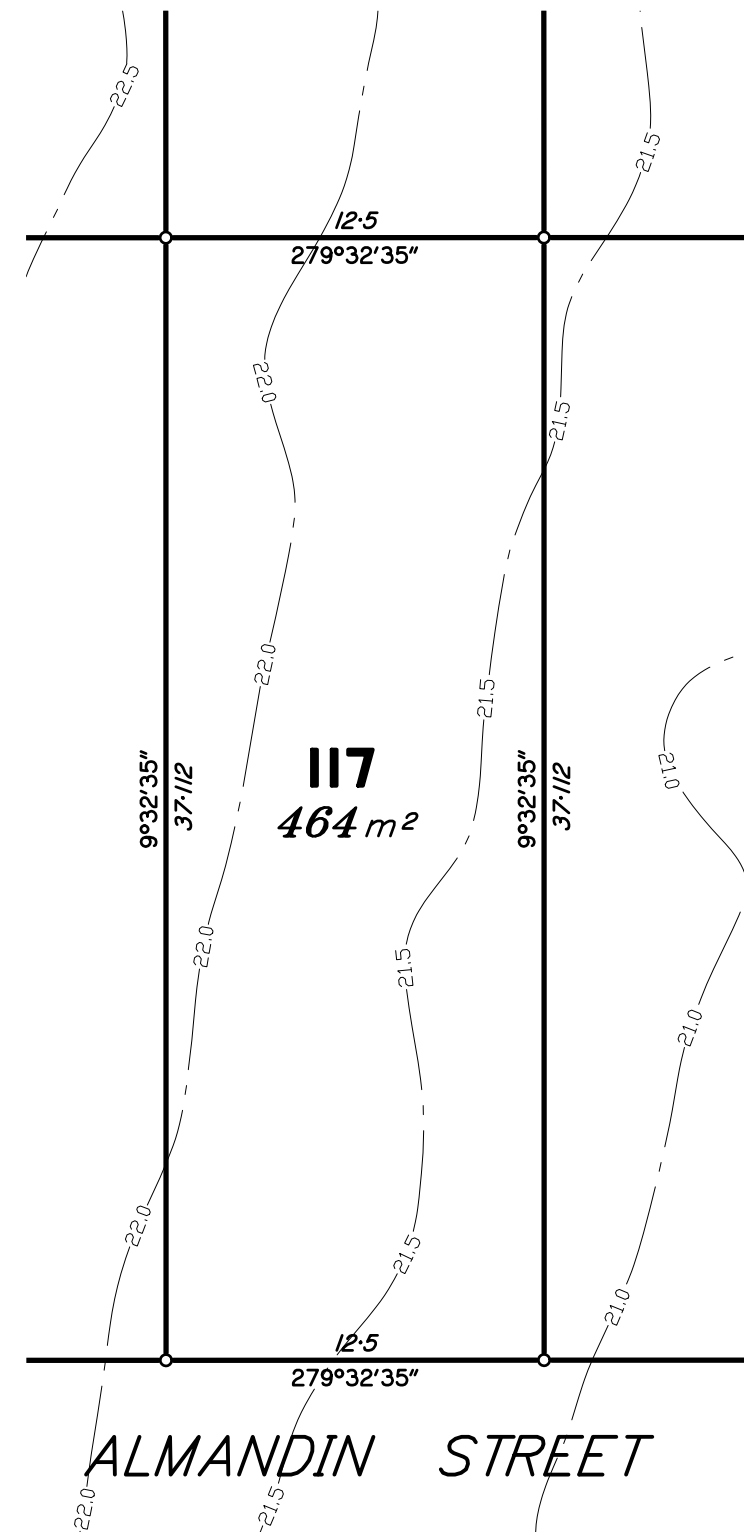

Scale 1:250 – Lengths are in Metres.



urban planning, surveying
& development



Brisbane
PO Box 3128, West End QLD 4101
Ph: 07 3118 0600
brisbane@dtsqld.com.au

Mackay
PO Box 11711, Mackay Caneland QLD 4740
Ph: 1300 278 783
mackay@dtsqld.com.au

A	ORIGINAL	30/04/18	CW	LM
Issue	Details	Date	Drawn	Checked


DISCLOSURE PLAN

MIDDLETON PARK SYNDICATE LIMITED

STAGE 2 - "MIDDLETON PARK ESTATE"

420-428 CHAMBERS FLAT ROAD, LOGAN RESERVE

Dwg No: A3–5543/117	Issue: A
Project: BNE170254	
File: B170254Dis2.dwg	

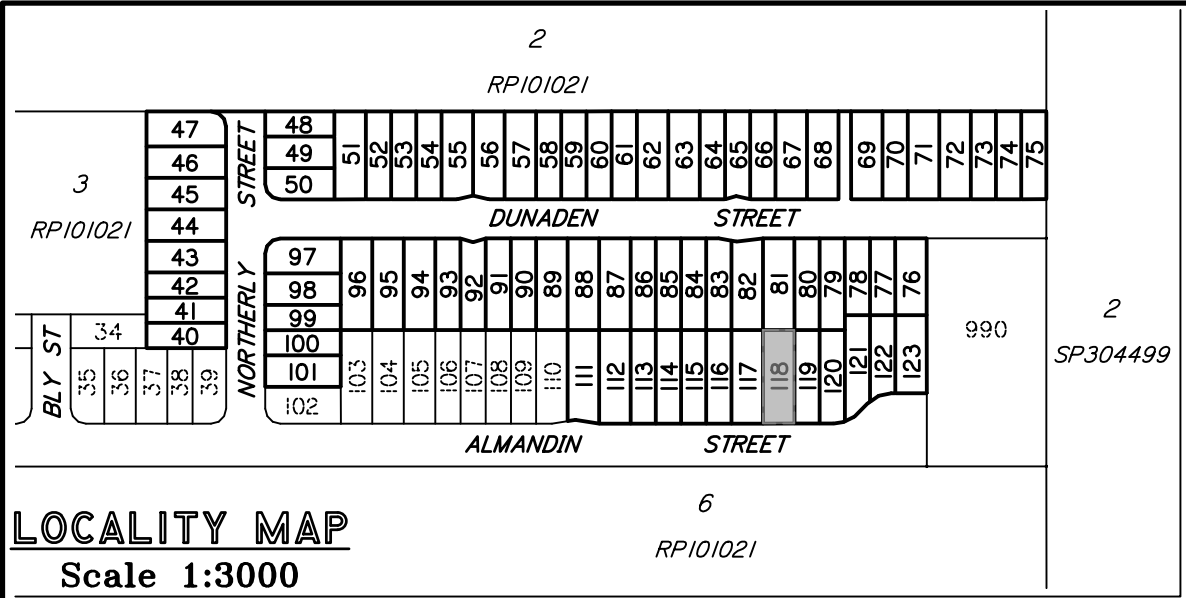

DISCLOSURE PLAN PROPOSED LOT 118

This plan is to be read in conjunction with the disclosure statement prepared for this lot.

Cancelling part of Lots 4 & 5 on RP101021
Locality of Logan Reserve

- This note is an integral part of this plan.*
- Development approval for reconfiguring a lot for the proposed lot was granted by Logan City Council on 14/06/2017.*
- Development approval for operational works for proposed lot has not been granted.*
- All dimensions and areas shown are subject to survey.*

Contour Interval – 0.5 metre

Existing Surface Contours derived
from Contour Data* below.

* CONTOUR DATA:

Queensland LiDAR Data - SE Queensland 2014 Project

Based on or contains data provided by the State of Queensland (Department of Natural Resources and Mines) [2016]. In consideration of the State permitting use of this data you acknowledge and agree that the State gives no warranty in relation to the data (including accuracy, reliability, completeness, currency or suitability) and accepts no liability (including without limitation, liability in negligence) for any loss, damage or costs (including consequential damage) relating to any use of the data. Data must not be used for direct marketing or used in breach of the privacy laws.

Spatial Accuracy: Vertical Data: 0.3m @ 95% (68% confidence level or 1 sigma), Horizontal Data: 0.8m @ 95% (68% confidence level or 1 sigma)

Acquisition: Airborne Laser Scanning (ALS) data was acquired from a fixed wing aircraft from the 22nd June to 28th October 2014.

© State of Queensland (Department of Natural Resources and Mines) [2016]

DIGITAL CADASTRAL DATA BASE - BOUNDARY INFORMATION:


Based on or contains data provided by the Department of Natural Resources and Mines, Queensland 2017 which gives no warranty in relation to the data (including accuracy, reliability, completeness or suitability) and accepts no liability (including without limitation, liability in negligence) for any loss, damage or costs (including consequential damage) relating to any use of the data.

Accuracy: Bearing & Distance Entry Controlled - 0.1m

© State of Queensland (Department of Natural Resources and Mines) 2017.

Updated data available at <http://qldspatial.information.qld.gov.au/catalogue/>.

Contact DTS Group Pty Ltd for metadata associated with the data hereon.

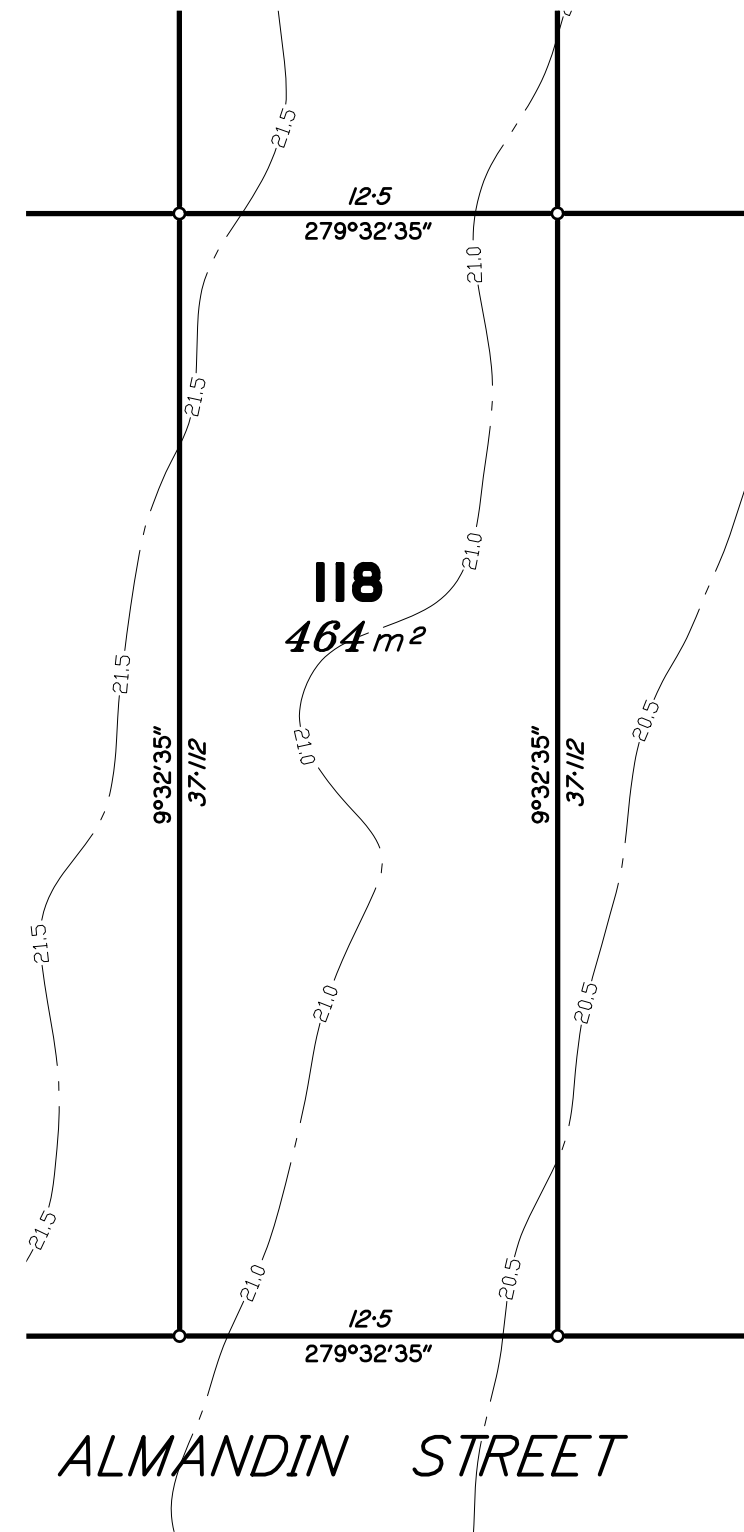

Scale 1:250 – Lengths are in Metres.



urban planning, surveying
& development



Brisbane
PO Box 3128, West End QLD 4101
Ph: 07 3118 0600
brisbane@dtsqld.com.au

Mackay
PO Box 11711, Mackay Caneland QLD 4740
Ph: 1300 278 783
mackay@dtsqld.com.au

A	ORIGINAL	30/04/18	CW	LM
Issue	Details	Date	Drawn	Checked


DISCLOSURE PLAN

MIDDLETON PARK SYNDICATE LIMITED

STAGE 2 - "MIDDLETON PARK ESTATE"

420-428 CHAMBERS FLAT ROAD, LOGAN RESERVE

Dwg No: A3–5543/ 118	Issue: A
Project: BNE170254	
File: B170254Dis2.dwg	

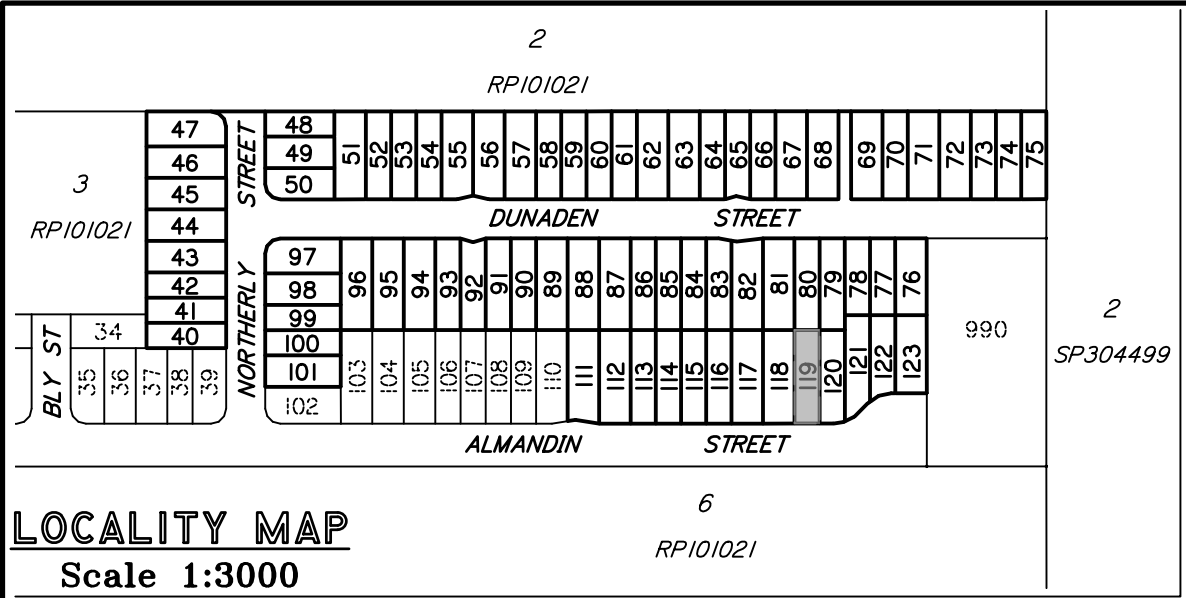

DISCLOSURE PLAN PROPOSED LOT 119

This plan is to be read in conjunction with the disclosure statement prepared for this lot.

Cancelling part of Lots 4 & 5 on RPI01021
Locality of Logan Reserve

- This note is an integral part of this plan.*
- Development approval for reconfiguring a lot for the proposed lot was granted by Logan City Council on 14/06/2017.*
- Development approval for operational works for proposed lot has not been granted.*
- All dimensions and areas shown are subject to survey.*


Contour Interval – 0.5 metre

Existing Surface Contours derived
from Contour Data* below.


* CONTOUR DATA:

Queensland LiDAR Data - SE Queensland 2014 Project
Based on or contains data provided by the State of Queensland (Department of Natural Resources and Mines) [2016]. In consideration of the State permitting use of this data you acknowledge and agree that the State gives no warranty in relation to the data (including accuracy, reliability, completeness, currency or suitability) and accepts no liability (including without limitation, liability in negligence) for any loss, damage or costs (including consequential damage) relating to any use of the data. Data must not be used for direct marketing or used in breach of the privacy laws.
Spatial Accuracy: Vertical Data: 0.3m @ 95% (68% confidence level or 1 sigma), Horizontal Data: 0.8m @ 95% (68% confidence level or 1 sigma)
Acquisition: Airborne Laser Scanning (ALS) data was acquired from a fixed wing aircraft from the 22nd June to 28th October 2014.
© State of Queensland (Department of Natural Resources and Mines) [2016]

DIGITAL CADASTRAL DATA BASE - BOUNDARY INFORMATION:
Based on or contains data provided by the Department of Natural Resources and Mines, Queensland 2017 which gives no warranty in relation to the data (including accuracy, reliability, completeness or suitability) and accepts no liability (including without limitation, liability in negligence) for any loss, damage or costs (including consequential damage) relating to any use of the data.
Accuracy: Bearing & Distance Entry Controlled - 0.1m
© State of Queensland (Department of Natural Resources and Mines) 2017.
Updated data available at <http://qldspatial.information.qld.gov.au/catalogue/> .
Contact DTS Group Pty Ltd for metadata associated with the data hereon.

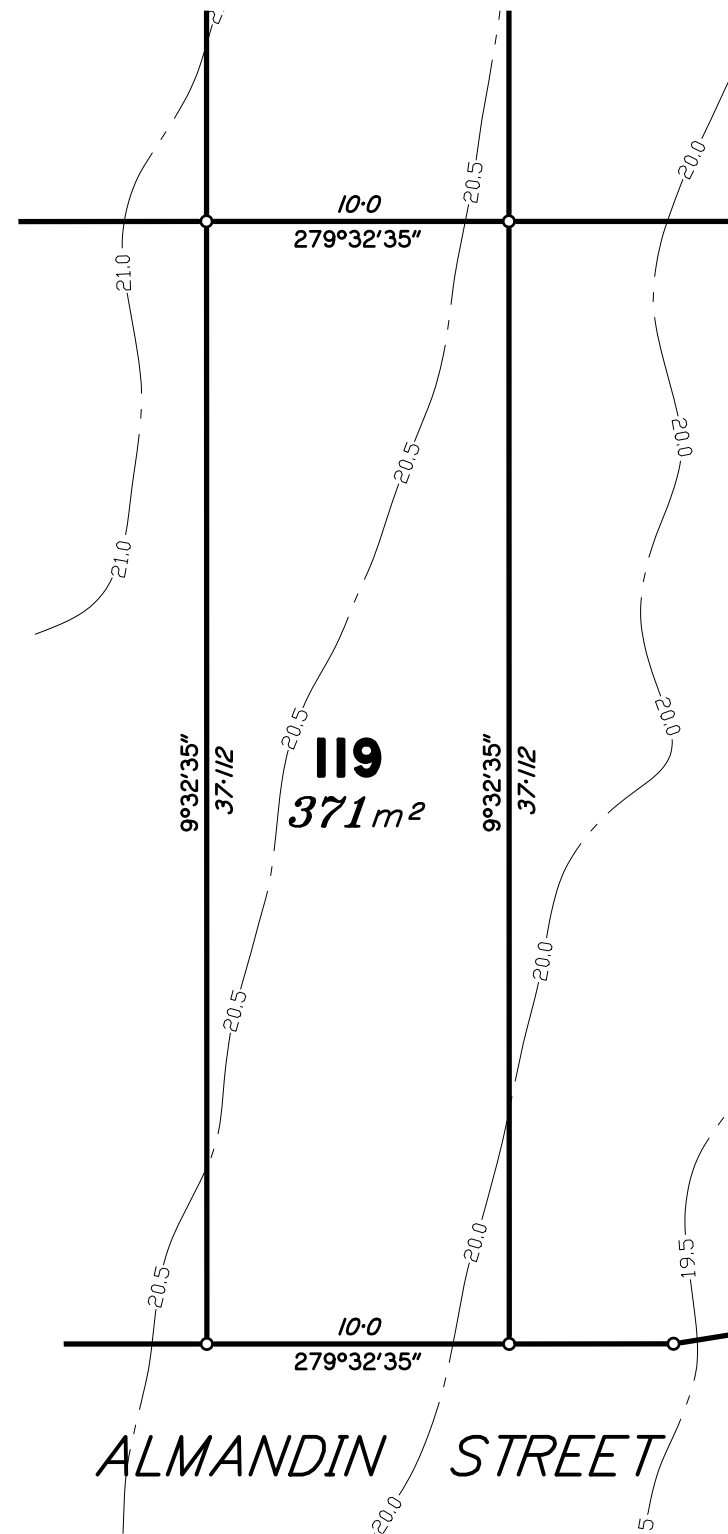

Scale 1:250 – Lengths are in Metres.

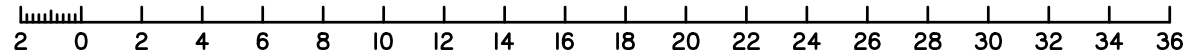



urban planning, surveying
& development



Brisbane
PO Box 3128, West End QLD 4101
Ph: 07 3118 0600
brisbane@dtsqld.com.au

Mackay
PO Box 11711, Mackay Caneland QLD 4740
Ph: 1300 278 783
mackay@dtsqld.com.au

A	ORIGINAL	30/04/18	CW	LM
Issue	Details	Date	Drawn	Checked

DISCLOSURE PLAN MIDDLETON PARK SYNDICATE LIMITED STAGE 2 - "MIDDLETON PARK ESTATE" 420-428 CHAMBERS FLAT ROAD, LOGAN RESERVE

Dwg No: A3-5543/119	Issue: A
Project: BNE170254	
File: B170254Dis2.dwg	



This plan is to be read in conjunction with the disclosure statement prepared for this lot.

**Cancelling part of Lots 4 & 5 on RP101021
Locality of Logan Reserve**

1. *This note is an integral part of this plan.*
2. *Development approval for reconfiguring a lot for the proposed lot was granted by Logan City Council on 14/06/2017.*
3. *Development approval for operational works for proposed lot has not been granted.*
4. *All dimensions and areas shown are subject to survey.*

Contour Interval – 0.5 metre

Existing Surface Contours derived from Contour Data* below.

* CONTOUR DATA:

Queensland LiDAR Data - SE Queensland 2014 Project

Based on or contains data provided by the State of Queensland (Department of Natural Resources and Mines) [2016]. In consideration of the State permitting use of this data you acknowledge and agree that the State gives no warranty in relation to the data (including accuracy, reliability, completeness, currency or suitability) and accepts no liability (including without limitation, liability in negligence) for any loss, damage or costs (including consequential damage) relating to any use of the data. Data must not be used for direct marketing or used in breach of the privacy laws.

Spatial Accuracy: Vertical Data: 0.3m @ 95% (68% confidence level or 1 sigma),
Horizontal Data: 0.8m @ 95% (68% confidence level or 1 sigma)

Acquisition: Airborne Laser Scanning (ALS) data was acquired from a fixed wing aircraft from the 22nd June to 28th October 2014.

© State of Queensland (Department of Natural Resources and Mines) [2016]

DIGITAL CADASTRAL DATA BASE - BOUNDARY INFORMATION:

Based on or contains data provided by the Department of Natural Resources and Mines, Queensland 2017 which gives no warranty in relation to the data (including accuracy, reliability, completeness or suitability) and accepts no liability (including without limitation, liability in negligence) for any loss, damage or costs (including consequential damage) relating to any use of the data.

Accuracy: Bearing & Distance Entry Controlled - 0.1m

© State of Queensland (Department of Natural Resources and Mines) 2017.

Updated data available at <http://qldspatial.information.qld.gov.au/catalogue/>.

Contact DTS Group Pty Ltd for metadata associated with the data hereon.




Mackay
PO Box 11711, Mackay Caneland QLD 4740
Ph: 1300 278 783
mackay@dtsqld.com.au




A	ORIGINAL	30/04/18	CW	LM
Issue	Details	Date	Drawn	Checked

DISCLOSURE PLAN
MIDDLETON PARK SYNDICATE LIMITED
STAGE 2 - "MIDDLETON PARK ESTATE"
420-428 CHAMBERS FLAT ROAD, LOGAN RESERVE

Dwg No:	A3-5543/120	Issue:	A
Project: BNE170254			
File: B170254Dis2.dwg			

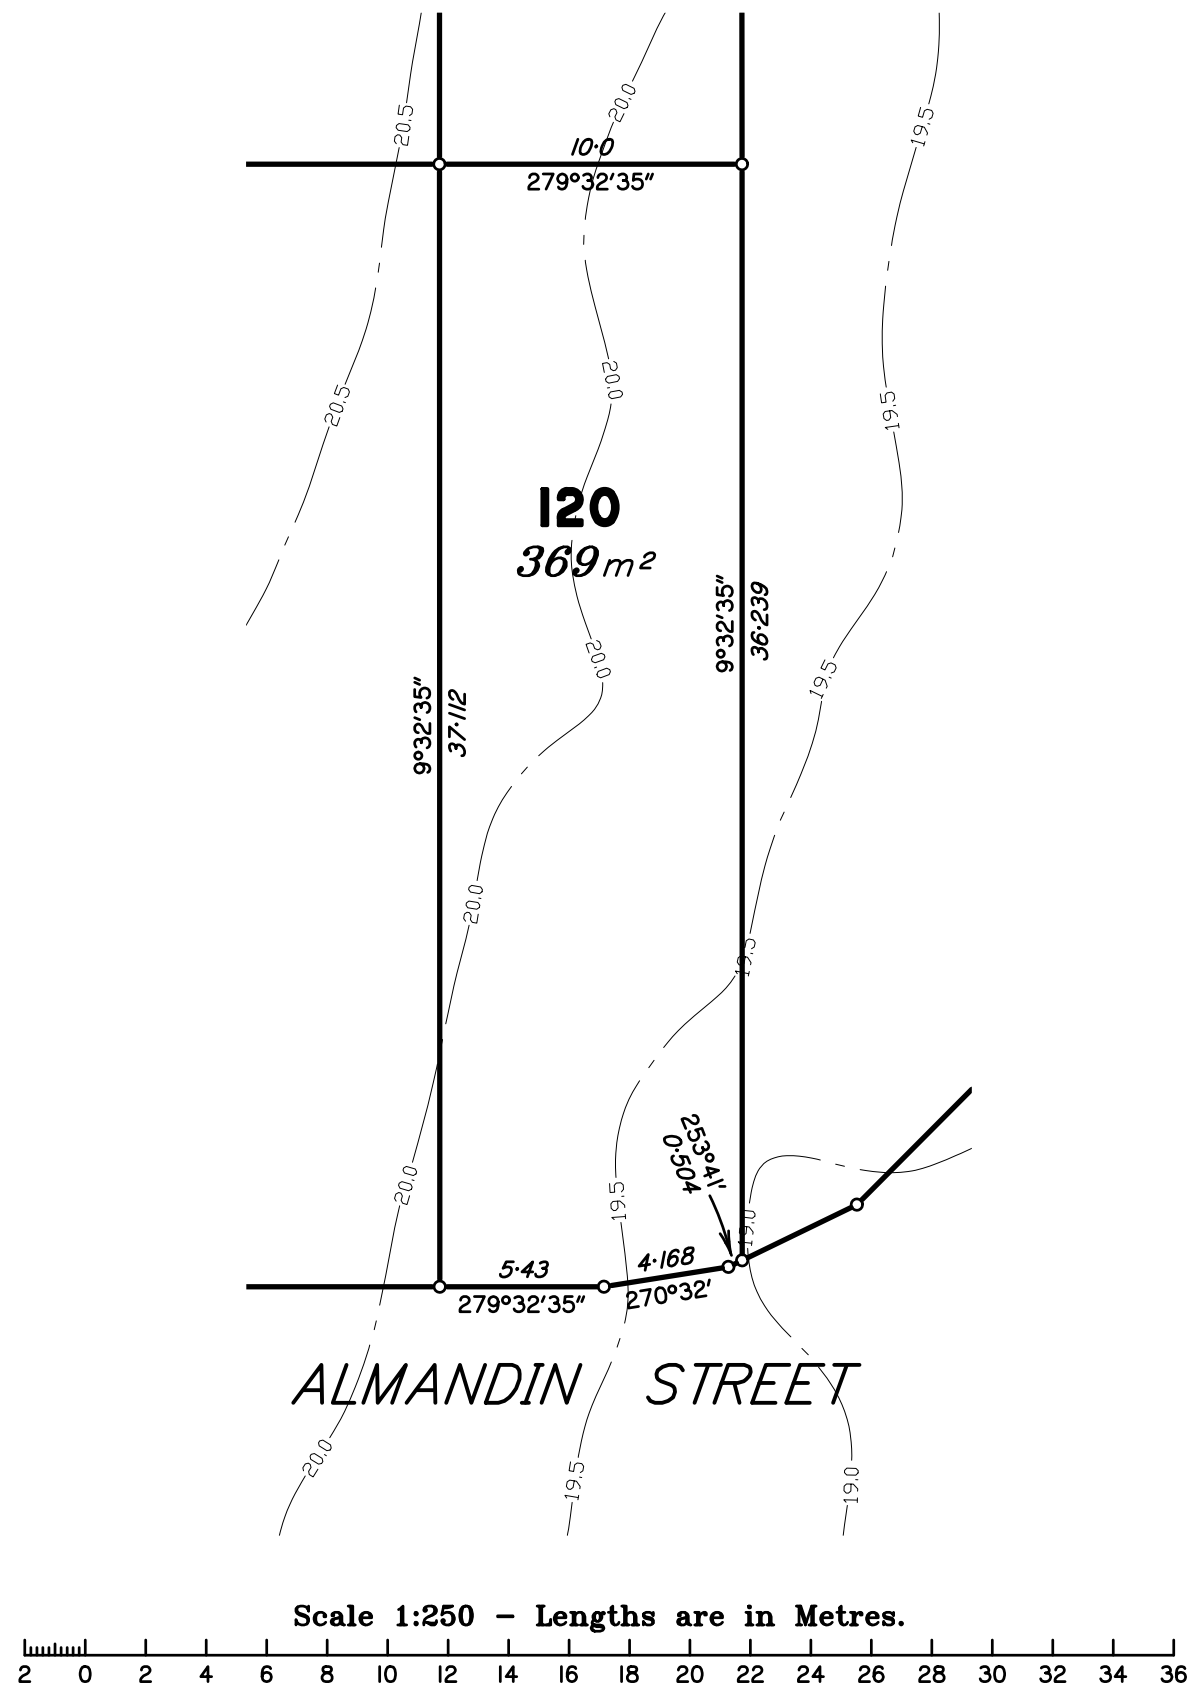

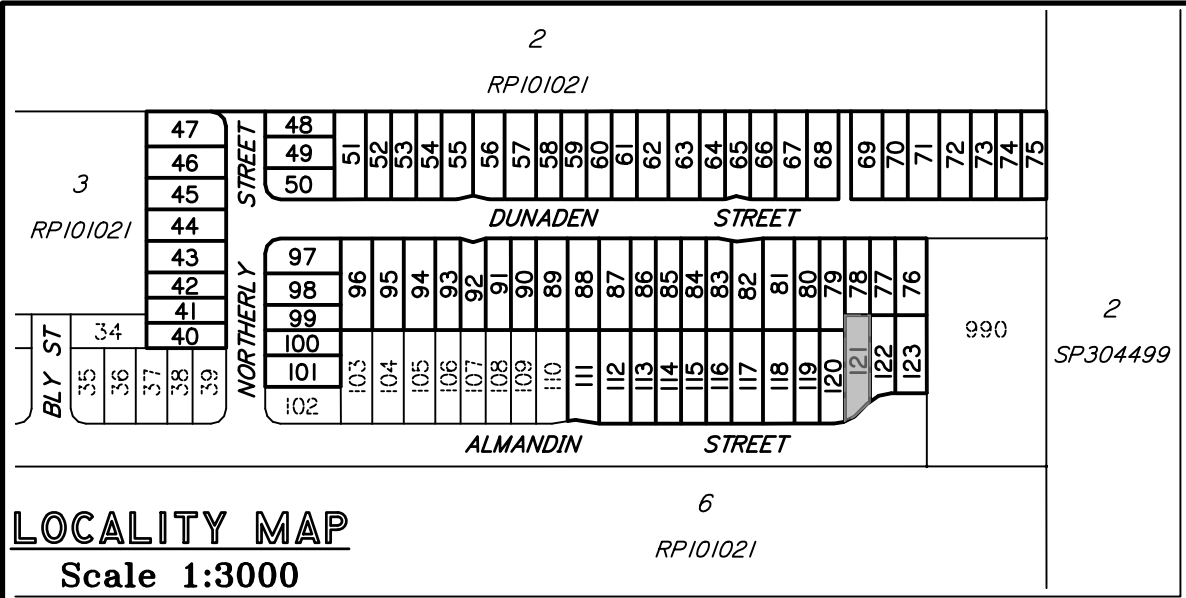

DISCLOSURE PLAN PROPOSED LOT 121

This plan is to be read in conjunction with the disclosure statement prepared for this lot.

Cancelling part of Lots 4 & 5 on RP101021
Locality of Logan Reserve

- This note is an integral part of this plan.*
- Development approval for reconfiguring a lot for the proposed lot was granted by Logan City Council on 14/06/2017.*
- Development approval for operational works for proposed lot has not been granted.*
- All dimensions and areas shown are subject to survey.*

Contour Interval – 0.5 metre

Existing Surface Contours derived
from Contour Data* below.

* CONTOUR DATA:

Queensland LiDAR Data - SE Queensland 2014 Project

Based on or contains data provided by the State of Queensland (Department of Natural Resources and Mines) [2016]. In consideration of the State permitting use of this data you acknowledge and agree that the State gives no warranty in relation to the data (including accuracy, reliability, completeness, currency or suitability) and accepts no liability (including without limitation, liability in negligence) for any loss, damage or costs (including consequential damage) relating to any use of the data. Data must not be used for direct marketing or used in breach of the privacy laws.

Spatial Accuracy: Vertical Data: 0.3m @ 95% (68% confidence level or 1 sigma), Horizontal Data: 0.8m @ 95% (68% confidence level or 1 sigma)

Acquisition: Airborne Laser Scanning (ALS) data was acquired from a fixed wing aircraft from the 22nd June to 28th October 2014.

© State of Queensland (Department of Natural Resources and Mines) [2016]

DIGITAL CADASTRAL DATA BASE - BOUNDARY INFORMATION:


Based on or contains data provided by the Department of Natural Resources and Mines, Queensland 2017 which gives no warranty in relation to the data (including accuracy, reliability, completeness or suitability) and accepts no liability (including without limitation, liability in negligence) for any loss, damage or costs (including consequential damage) relating to any use of the data.

Accuracy: Bearing & Distance Entry Controlled - 0.1m

© State of Queensland (Department of Natural Resources and Mines) 2017.

Updated data available at <http://qldspatial.information.qld.gov.au/catalogue/>.

Contact DTS Group Pty Ltd for metadata associated with the data hereon.

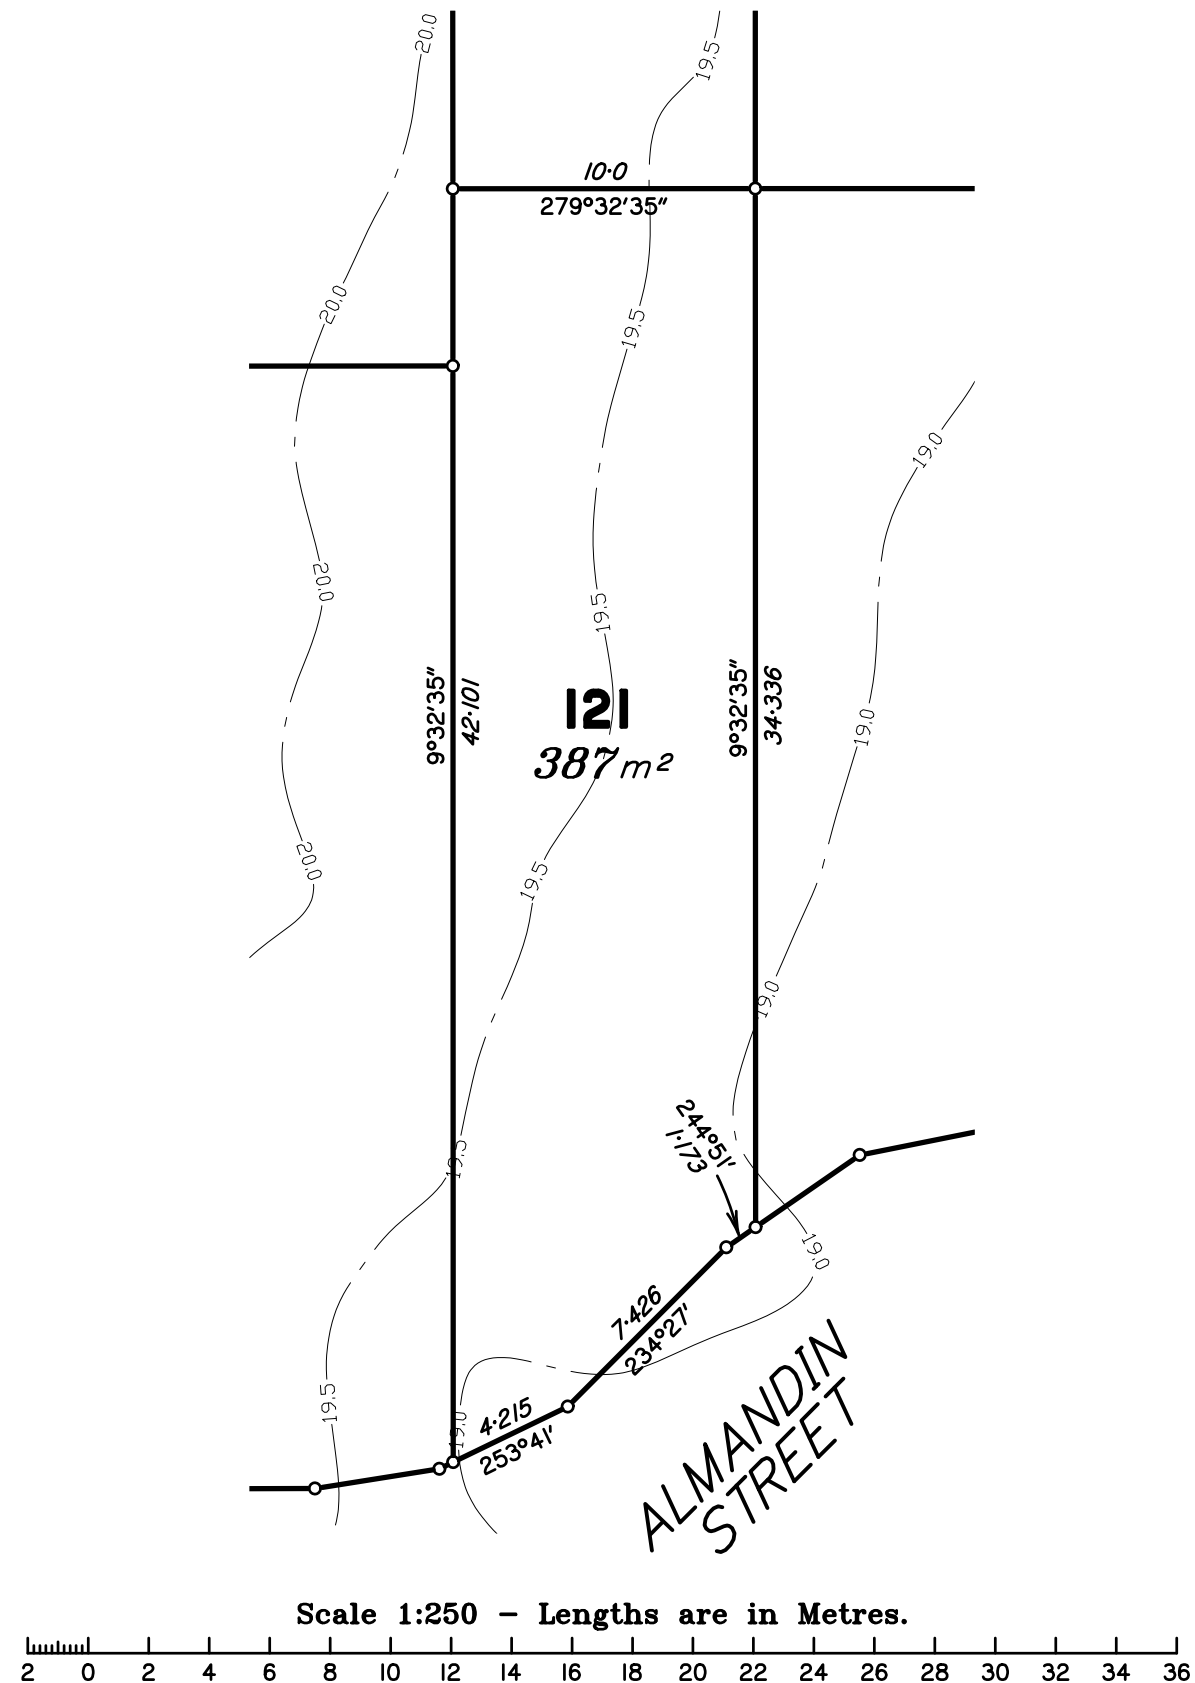



urban planning, surveying
& development



www.intlcert.com



www.intlcert.com



www.intlcert.com



www.intlcert.com



www.intlcert.com


Brisbane
PO Box 3128, West End QLD 4101
Ph: 07 3118 0600
brisbane@dtsqld.com.au

Mackay
PO Box 11711, Mackay Caneland QLD 4740
Ph: 1300 278 783
mackay@dtsqld.com.au

A	ORIGINAL	30/04/18	CW	LM
Issue	Details	Date	Drawn	Checked

DISCLOSURE PLAN MIDDLETON PARK SYNDICATE LIMITED STAGE 2 - "MIDDLETON PARK ESTATE" 420-428 CHAMBERS FLAT ROAD, LOGAN RESERVE

Dwg No: A3-5543/ 121	Issue: A
Project: BNE170254	
File: B170254Dis2.dwg	

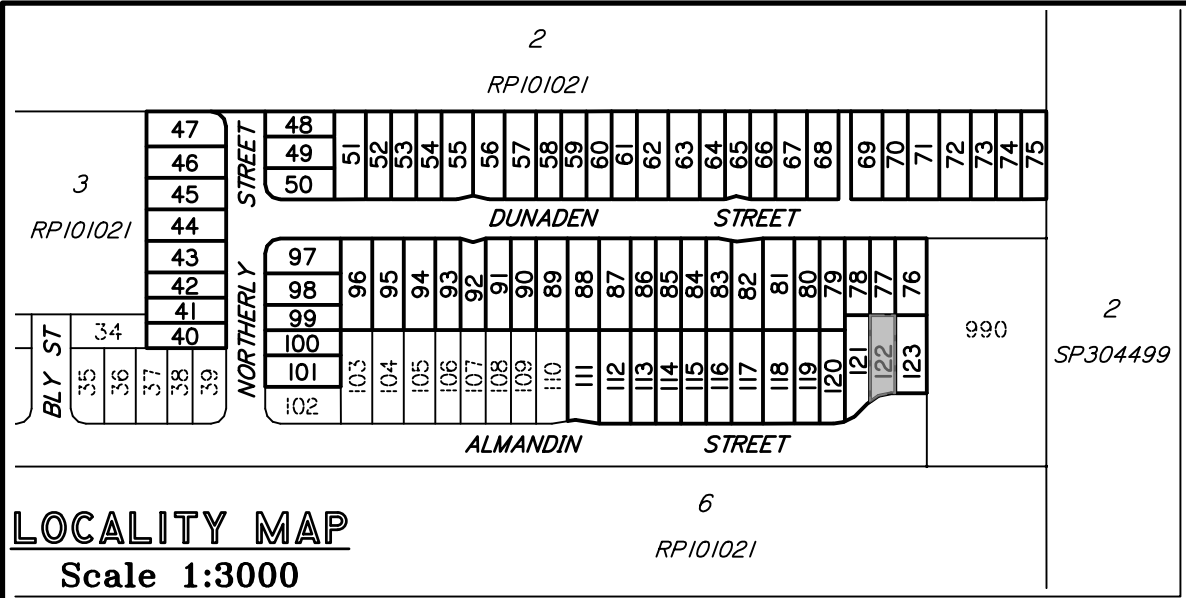

DISCLOSURE PLAN
PROPOSED LOT 122

This plan is to be read in conjunction with the disclosure statement prepared for this lot.

Cancelling part of Lots 4 & 5 on RPI01021
Locality of Logan Reserve

- This note is an integral part of this plan.*
- Development approval for reconfiguring a lot for the proposed lot was granted by Logan City Council on 14/06/2017.*
- Development approval for operational works for proposed lot has not been granted.*
- All dimensions and areas shown are subject to survey.*


Contour Interval – 0.5 metre

Existing Surface Contours derived
from Contour Data* below.

*** CONTOUR DATA:**

Queensland LiDAR Data - SE Queensland 2014 Project
Based on or contains data provided by the State of Queensland (Department of Natural Resources and Mines) [2016]. In consideration of the State permitting use of this data you acknowledge and agree that the State gives no warranty in relation to the data (including accuracy, reliability, completeness, currency or suitability) and accepts no liability (including without limitation, liability in negligence) for any loss, damage or costs (including consequential damage) relating to any use of the data. Data must not be used for direct marketing or used in breach of the privacy laws.
Spatial Accuracy: Vertical Data: 0.3m @ 95% (68% confidence level or 1 sigma), Horizontal Data: 0.8m @ 95% (68% confidence level or 1 sigma)
Acquisition: Airborne Laser Scanning (ALS) data was acquired from a fixed wing aircraft from the 22nd June to 28th October 2014.
© State of Queensland (Department of Natural Resources and Mines) [2016]

DIGITAL CADASTRAL DATA BASE - BOUNDARY INFORMATION:
Based on or contains data provided by the Department of Natural Resources and Mines, Queensland 2017 which gives no warranty in relation to the data (including accuracy, reliability, completeness or suitability) and accepts no liability (including without limitation, liability in negligence) for any loss, damage or costs (including consequential damage) relating to any use of the data.
Accuracy: Bearing & Distance Entry Controlled - 0.1m
© State of Queensland (Department of Natural Resources and Mines) 2017.
Updated data available at <http://qldspatial.information.qld.gov.au/catalogue/> .
Contact DTS Group Pty Ltd for metadata associated with the data hereon.

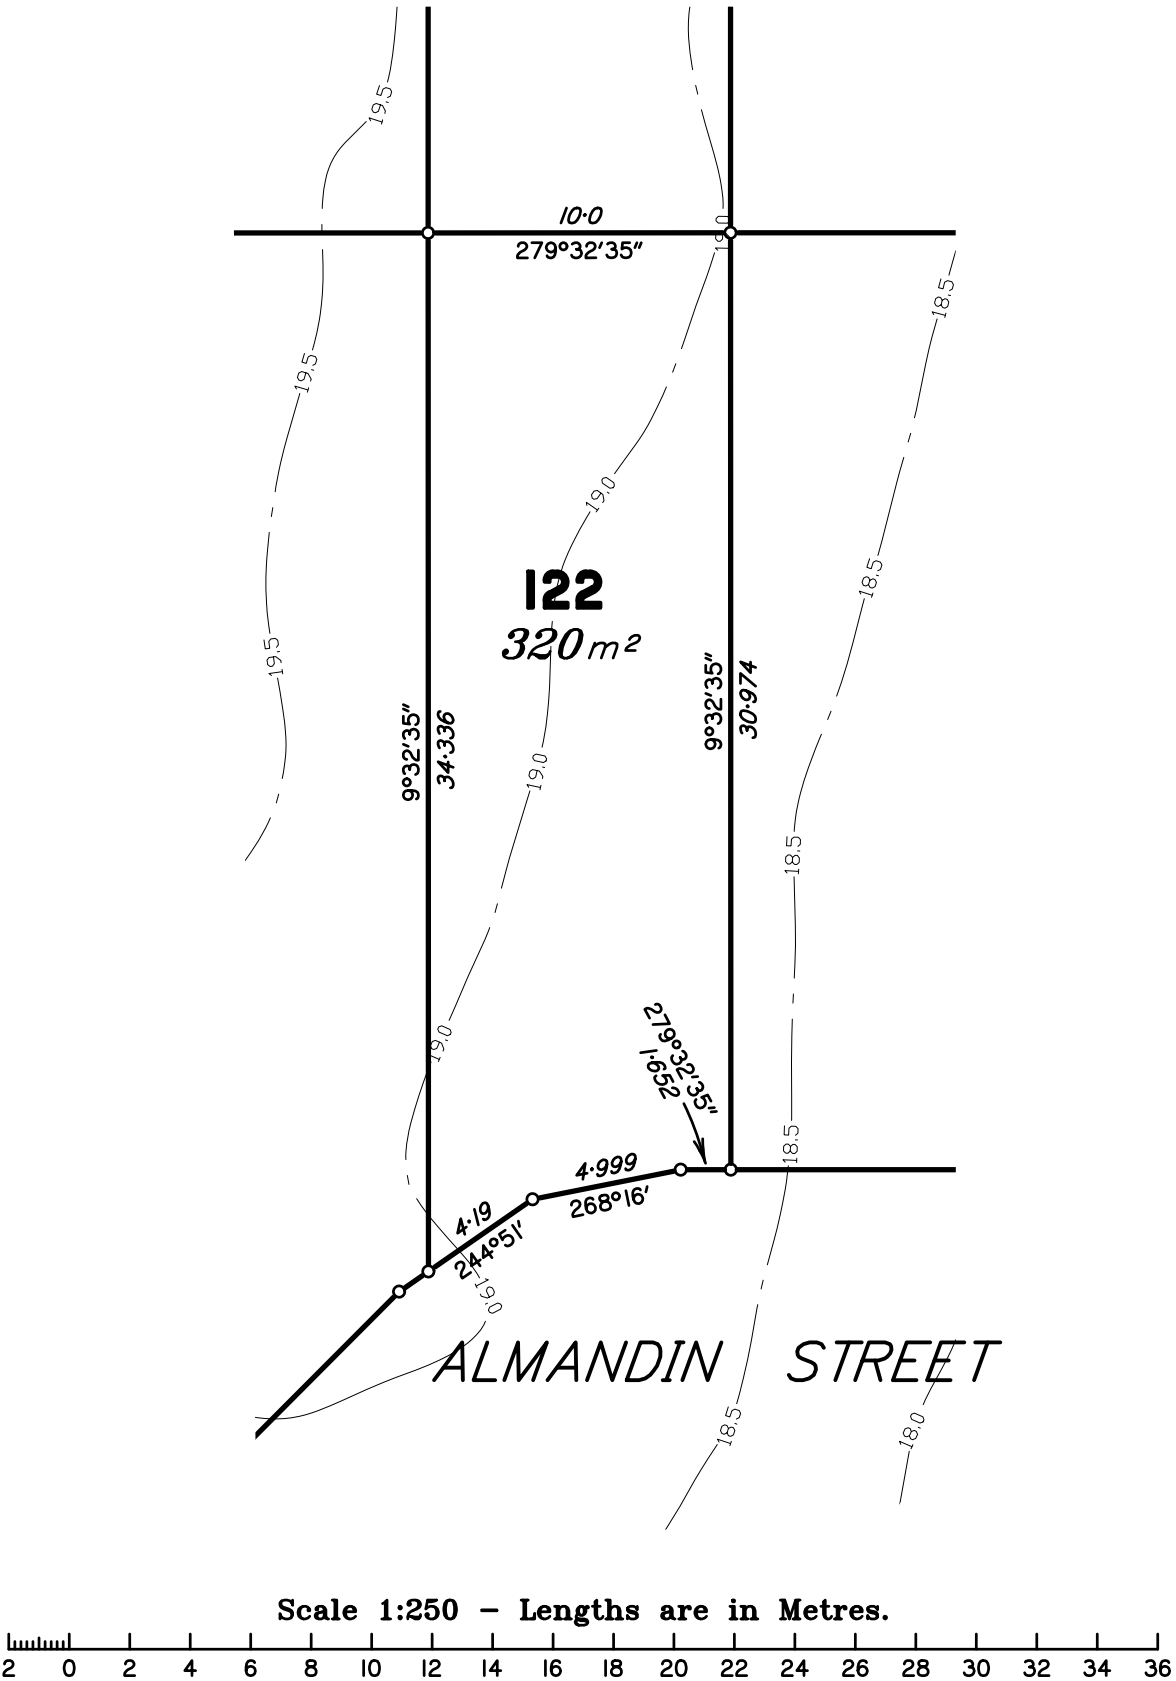



urban planning, surveying
& development



Brisbane
PO Box 3128, West End QLD 4101
Ph: 07 3118 0600
brisbane@dtsqld.com.au

Mackay
PO Box 11711, Mackay Caneland QLD 4740
Ph: 1300 278 783
mackay@dtsqld.com.au

A	ORIGINAL	30/04/18	CW	LM
Issue	Details	Date	Drawn	Checked


DISCLOSURE PLAN

MIDDLETON PARK SYNDICATE LIMITED

STAGE 2 - "MIDDLETON PARK ESTATE"

420-428 CHAMBERS FLAT ROAD, LOGAN RESERVE

Dwg No: A3-5543/ 122	Issue: A
Project: BNE170254	
File: B170254Dis2.dwg	

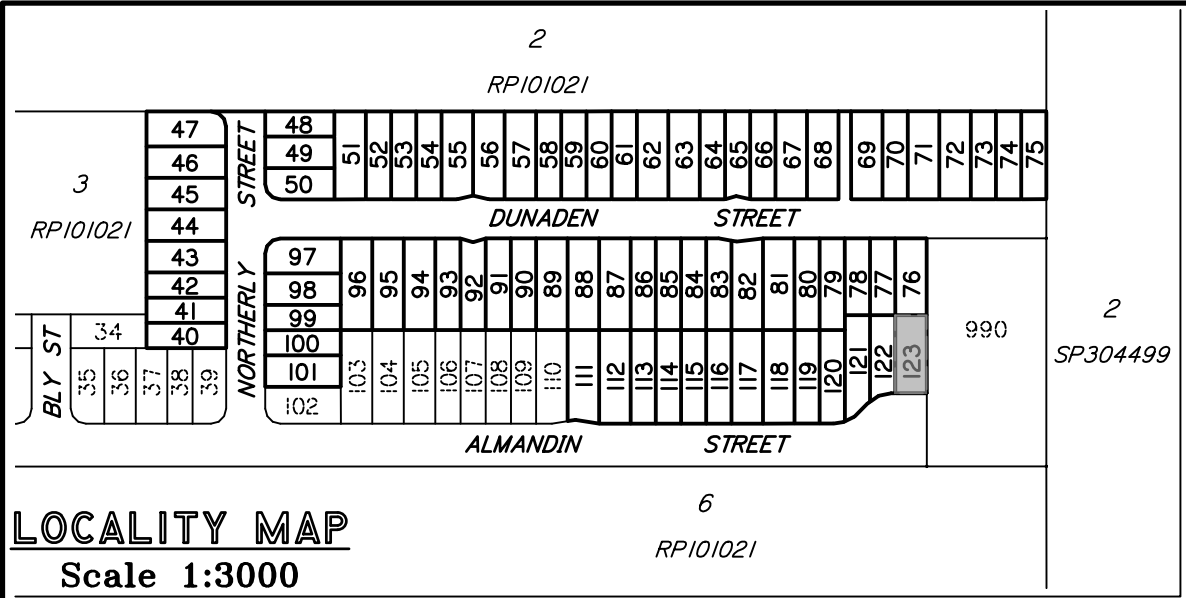

DISCLOSURE PLAN
PROPOSED LOT 123

This plan is to be read in conjunction with the disclosure statement prepared for this lot.

Cancelling part of Lots 4 & 5 on RP101021
Locality of Logan Reserve

- This note is an integral part of this plan.*
- Development approval for reconfiguring a lot for the proposed lot was granted by Logan City Council on 14/06/2017.*
- Development approval for operational works for proposed lot has not been granted.*
- All dimensions and areas shown are subject to survey.*

Contour Interval – 0.5 metre



Existing Surface Contours derived
from Contour Data* below.

*** CONTOUR DATA:**

Queensland LiDAR Data - SE Queensland 2014 Project
Based on or contains data provided by the State of Queensland (Department of Natural Resources and Mines) [2016]. In consideration of the State permitting use of this data you acknowledge and agree that the State gives no warranty in relation to the data (including accuracy, reliability, completeness, currency or suitability) and accepts no liability (including without limitation, liability in negligence) for any loss, damage or costs (including consequential damage) relating to any use of the data. Data must not be used for direct marketing or used in breach of the privacy laws.
Spatial Accuracy: Vertical Data: 0.3m @ 95% (68% confidence level or 1 sigma), Horizontal Data: 0.8m @ 95% (68% confidence level or 1 sigma)
Acquisition: Airborne Laser Scanning (ALS) data was acquired from a fixed wing aircraft from the 22nd June to 28th October 2014.
© State of Queensland (Department of Natural Resources and Mines) [2016]

DIGITAL CADASTRAL DATA BASE - BOUNDARY INFORMATION:

Based on or contains data provided by the Department of Natural Resources and Mines, Queensland 2017 which gives no warranty in relation to the data (including accuracy, reliability, completeness or suitability) and accepts no liability (including without limitation, liability in negligence) for any loss, damage or costs (including consequential damage) relating to any use of the data.
Accuracy: Bearing & Distance Entry Controlled - 0.1m
© State of Queensland (Department of Natural Resources and Mines) 2017.
Updated data available at <http://qldspatial.information.qld.gov.au/catalogue/> .
Contact DTS Group Pty Ltd for metadata associated with the data hereon.

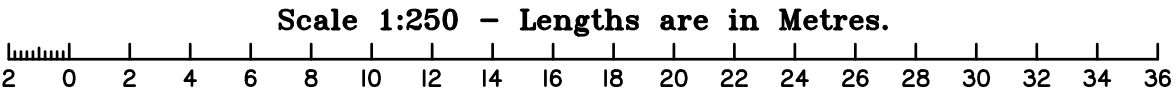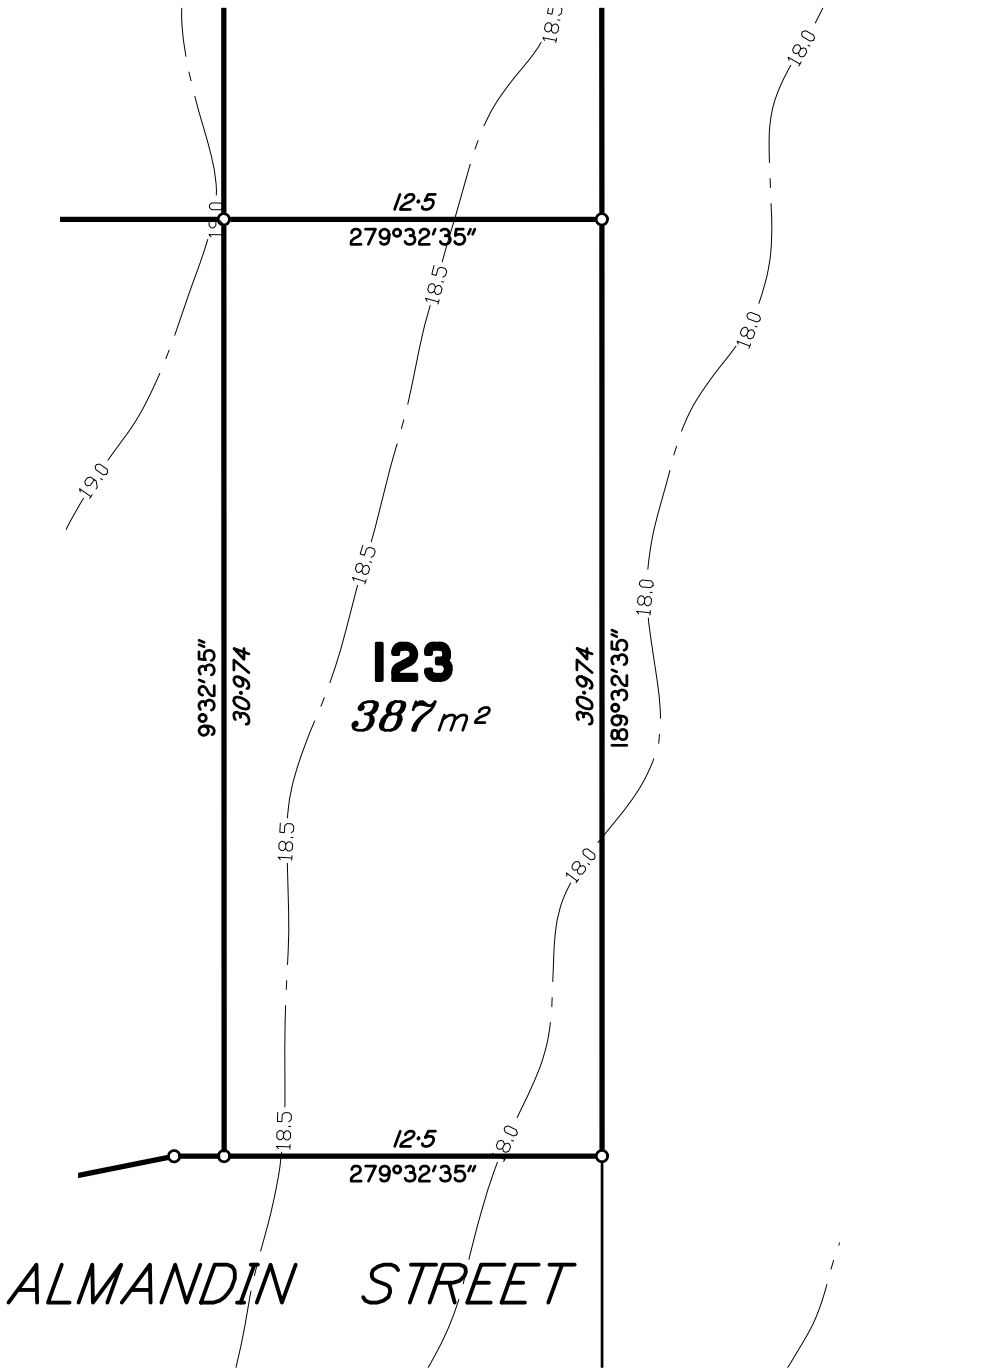



urban planning, surveying
& development

AS/NZS
4801

OHSHS
18001

ISO
9001

ISO
14001

JAS-ANZ

www.intlcert.com

Brisbane

PO Box 3128, West End QLD 4101
Ph: 07 3118 0600
brisbane@dtsqld.com.au

Mackay

PO Box 11711, Mackay Caneland QLD 4740
Ph: 1300 278 783
mackay@dtsqld.com.au

A	ORIGINAL	30/04/18	CW	LM
Issue	Details	Date	Drawn	Checked

DISCLOSURE PLAN
MIDDLETON PARK SYNDICATE LIMITED
STAGE 2 - "MIDDLETON PARK ESTATE"
420-428 CHAMBERS FLAT ROAD, LOGAN RESERVE

Dwg No: A3-5543/ 123	Issue: A
Project: BNE170254	
File: B170254Dis2.dwg	