



ground floor plan

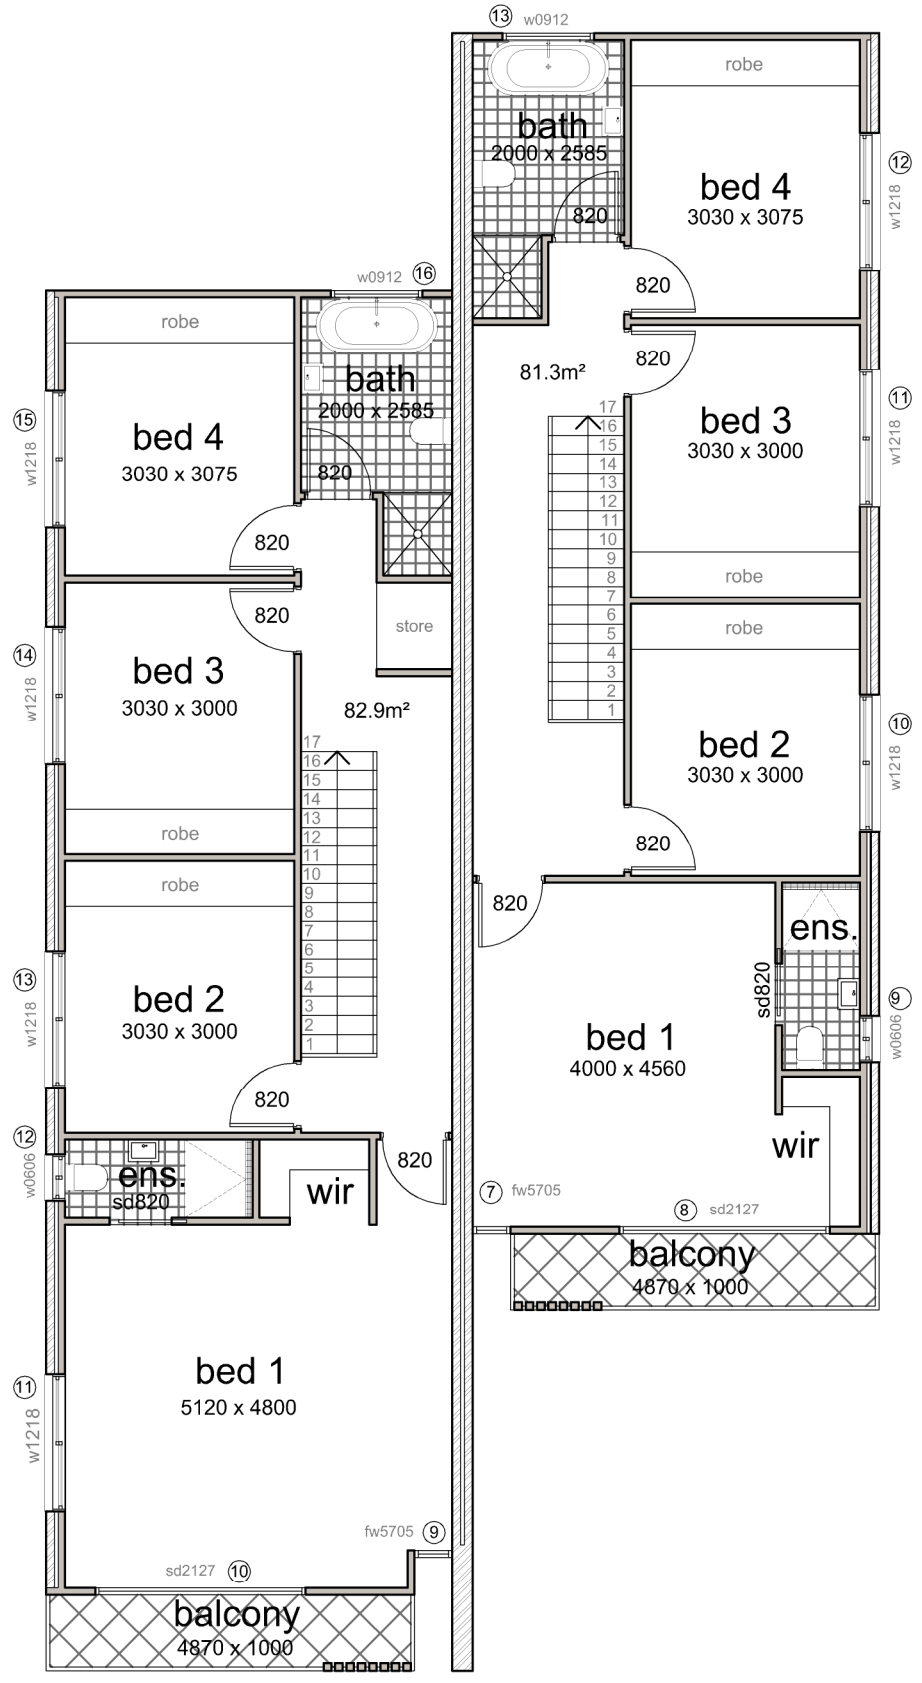

first floor plan

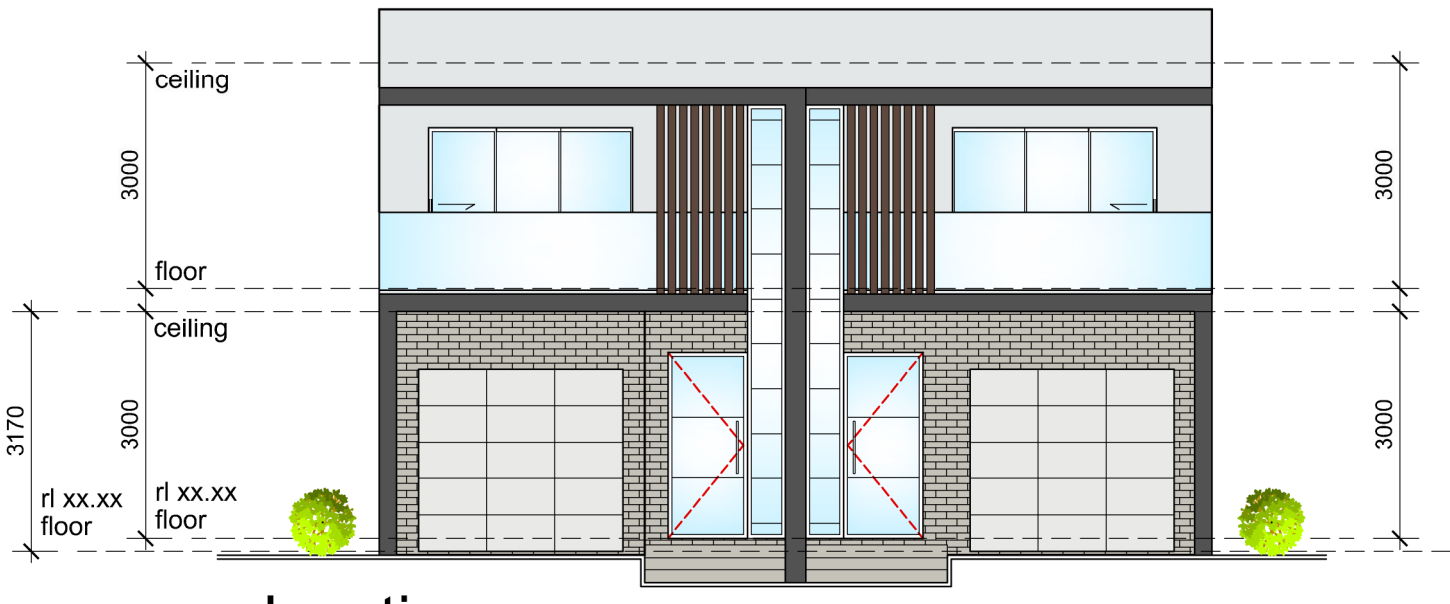

elevation

St George
building

BAINI DESIGN
ABN 51 068 732 593
1b Villiers st
Parramatta NSW 2150

Phone +61 2 9188 8250
info@bainidesign.com.au
www.bainidesign.com.au
NSW 2150 Australia