


LEGEND

A/C	AIR CONDITIONER	OV	OVEN
B	BATHTUB	PTY	PANTRY
BR	BROOM CUPBOARD	RH	RANGE HOOD
CT	COOK TOP	RO	ROBE HOOK
DP	DOWN PIPE	S	SINK
DR	OVERFLOW DRAIN	S/A	SMOKE ALARM
DRW	DRAWERS	SH	SHOWER
DW	DISHWASHER	T	LAUNDRY TUB
FRG	FRIDGE	TR	TOWEL RAIL
HWS	HOT WATER SYSTEM	TRH	TOILET ROLL HOLDER
MH	MANHOLE	VB	VANITY BASIN
MW	MICROWAVE	WC	TOILET BASIN
OHC	OVERHEAD CUPBOARD	WM	WASHING MACHINE

RP DESCRIPTION
Lot 9 on SP 281292
Site Area: 319.00 m²
Local Authority: MBRC

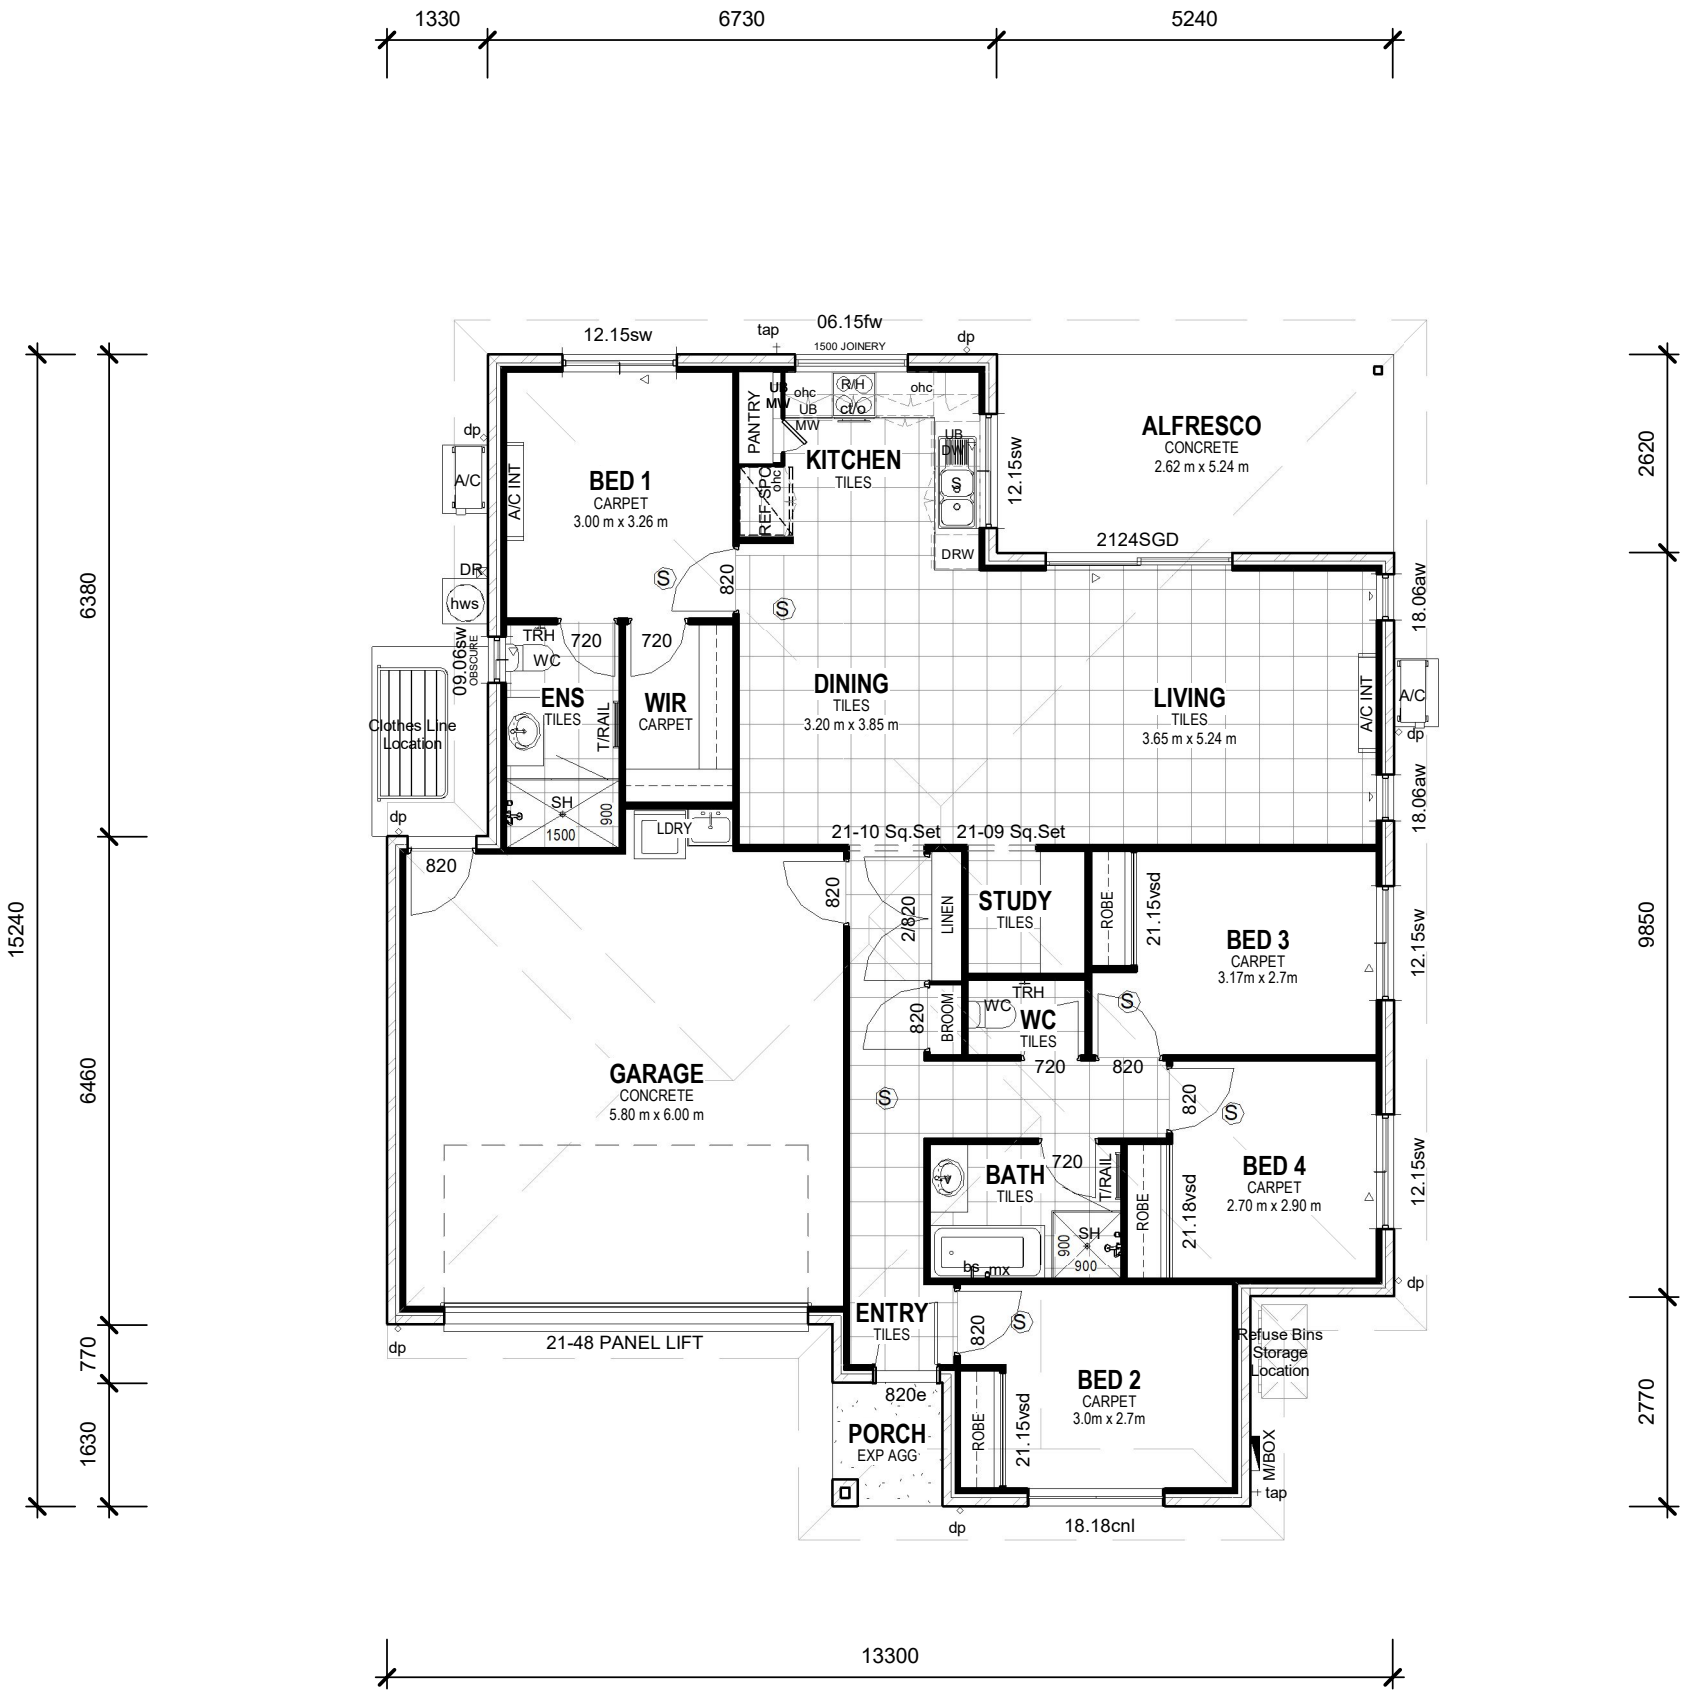

DOWNPIPE SCHEDULE	
Level	QUANTITY
LF FFL	7
Total :	7

AREA SCHEDULE	
GARAGE	38.79 m²
LIVING	119.94 m²
TOTAL HABITABLE AREAS	158.73 m²
PORCH	2.40 m²
ALFRESCO	13.75 m²
TOTAL OPEN ELEMENTS	16.15 m²
TOTAL FLOOR AREA	174.88 m²

1 Lower Floor
1 : 100

ALL LEVELS TO BE
CONFIRMED BY BUILDER
ON SITE PRIOR TO
CONSTRUCTION

SUBJECT TO COVENANT
& LOCAL GOVT.
APPROVAL
ALL SETBACKS TBC

© COPYRIGHT 2018

This drawing is copyright, and cannot be reproduced in whole or in part by any medium without the written permission of Sunvista Homes Pty Ltd. The Licensed Builder retains sole authority & responsibility for the use of these drawings.

SUNVISTA HOMES
Unit 3/211 Leitchs Road
Brendale
P.O.Box 6022
Brendale
Qld 4500
Ph: 07 3205 3325
Fax: 07 3205 3327
ABN: 94482383824
QBCC Lic: 1033413



SUNVISTA HOMES
HOMES FOR THE FUTURE

DESIGN CONCEPT			
Rev.	Date	Description	Iss.
A			

Proposed Residence For:
New Client
At : Lot 9 28 Amy St,
Morayfield

Design Name: Custom Facade Type:	Date: 28-09-18	Drawing No. 18-311
Colour Selection:	Sheet Name: Ground Floor	
Landscape Selection:	Drawn:	Sheet No. 02