

PROPOSED REALIGNMENT OF BOUNDARY ROAD
REFER TO AECOM STRATEGIC CONCEPT DESIGN
STUDY DRAWING 60271812-DRG-C-1023 REV 01

EXISTING WATER STORAGE
DAM TO BE FILLED
FENCED

PUMP
SHED

LOT 1 ON DP1051742

MATCH EXISTING LEVELS



COLORBOND SHED

NOTE:

- VOLUMES ARE TAKEN FROM EXISTING STRIPPED SURFACE TO FINISHED DESIGN SURFACE
- VOLUMES CONTAIN NO ALLOWANCE FOR ROAD BOXING, TRENCHING OR BULKING.


LEGEND

- 48.00 EXISTING SURFACE CONTOURS
- 45.50 DESIGN SURFACE CONTOURS
- SITE BOUNDARY
- RW
- PROPOSED RETAINING WALL
- CUT = 48,200m³
- FILL = 4,385m³
- EXPORT MATERIAL = 43,815m³

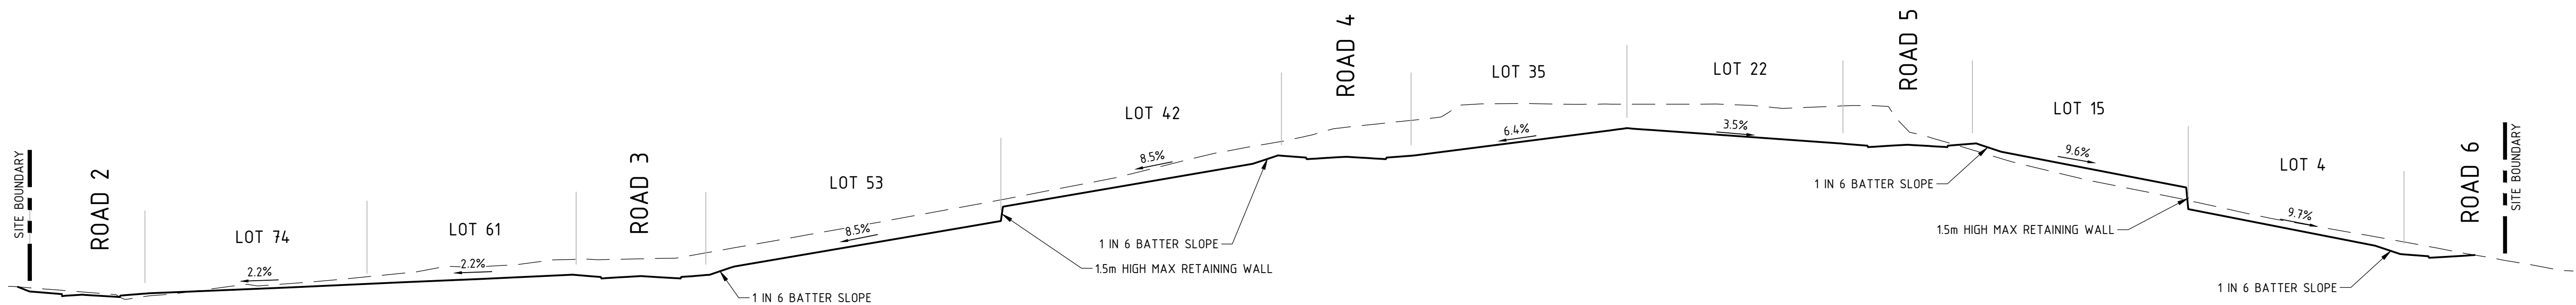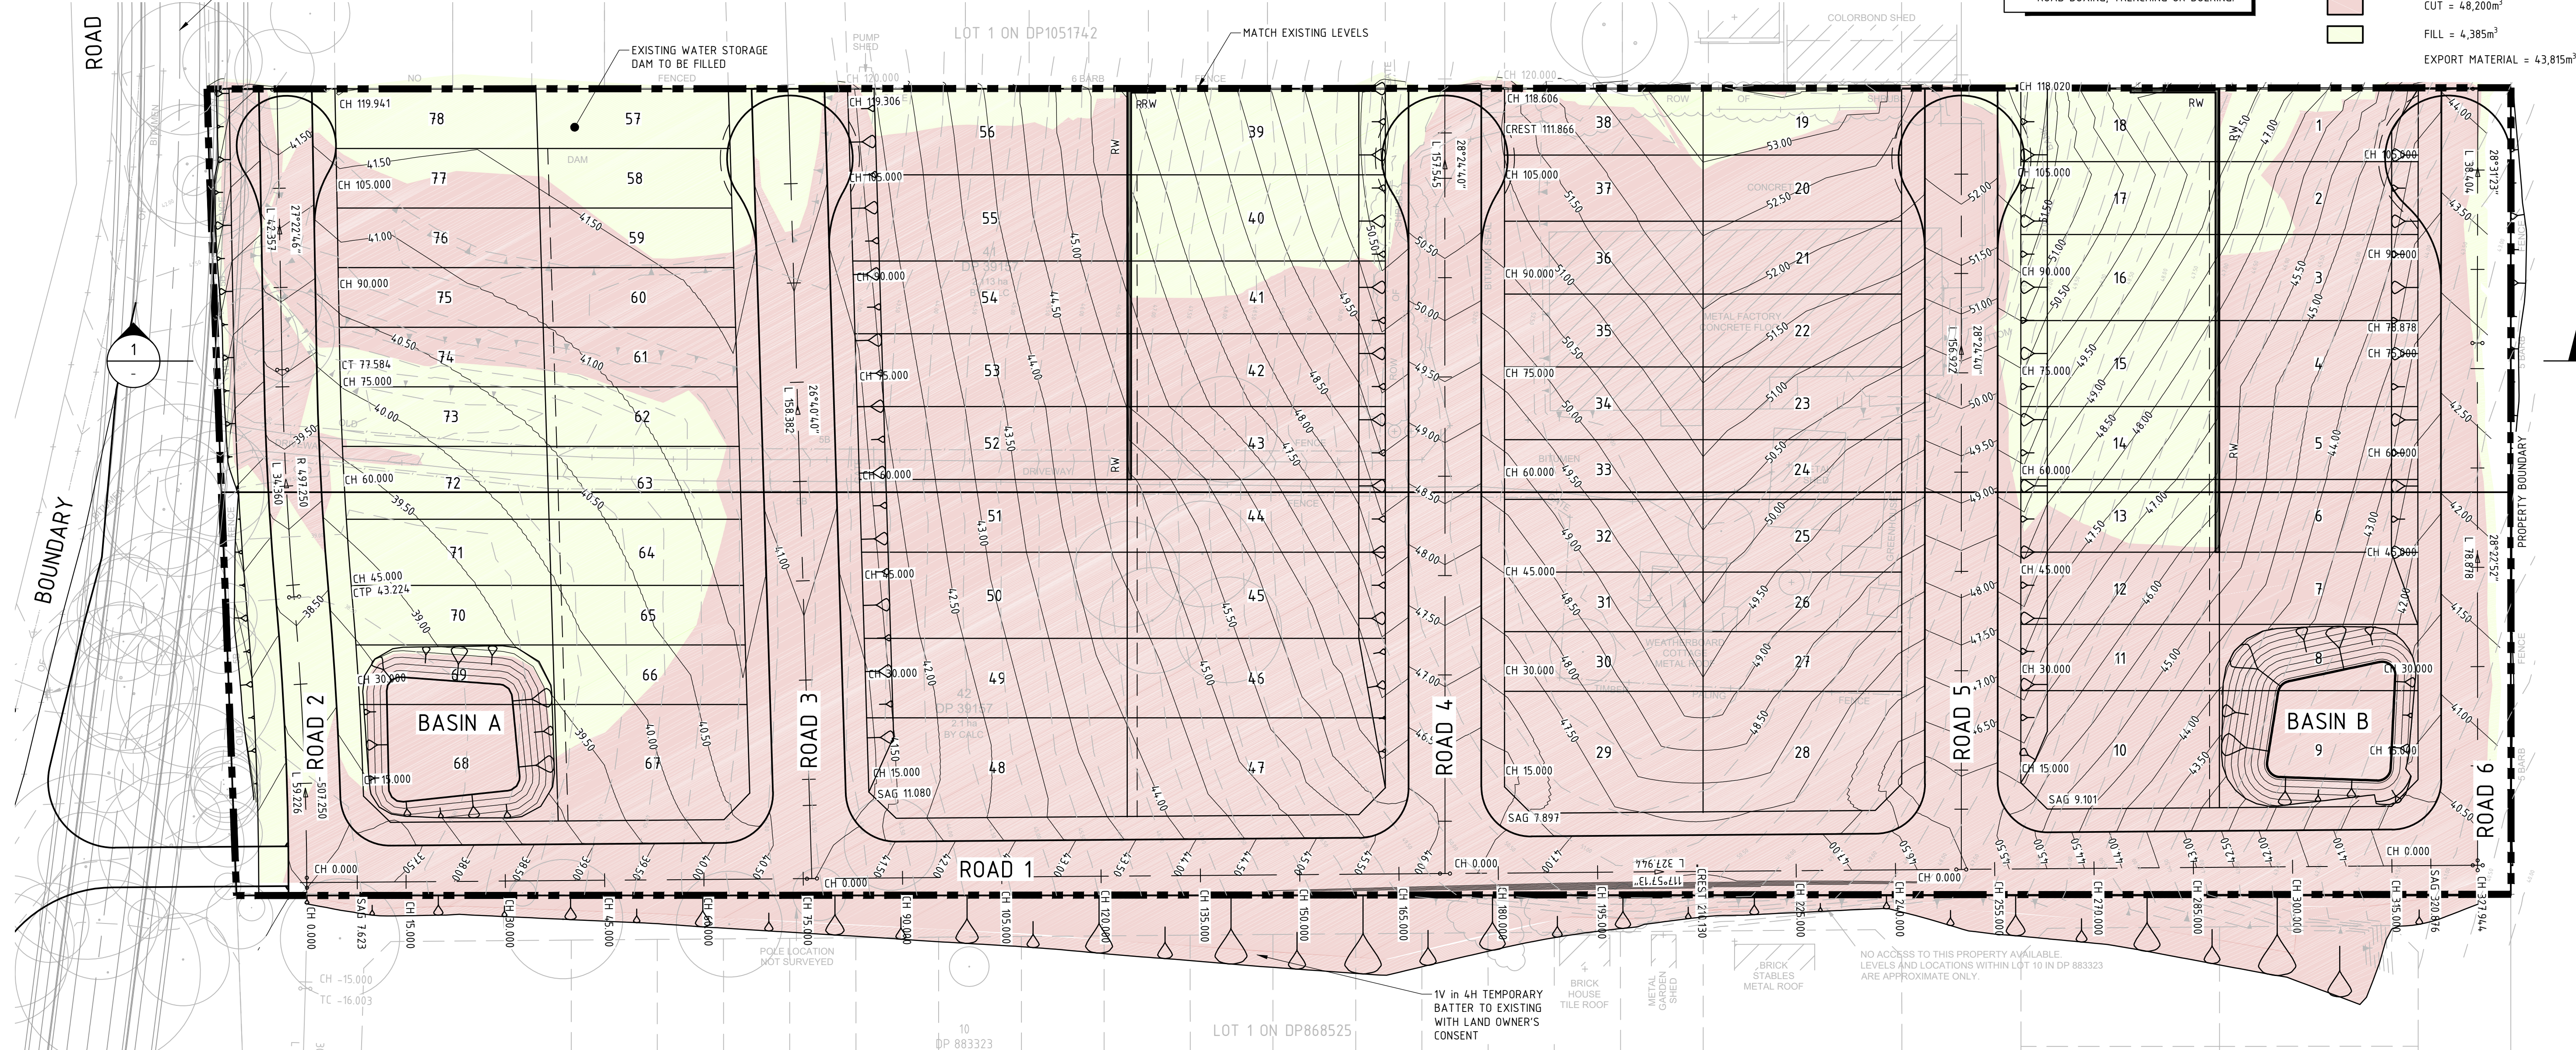

SECTION 1

SCALE 1:500 H
SCALE 1:250 V

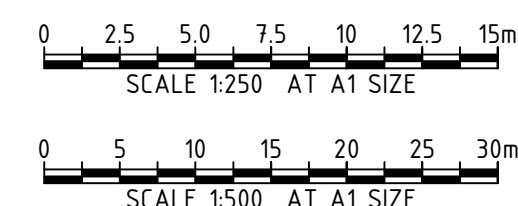

REV	DATE	DESCRIPTION	RVD
C	03.11.17	ISSUED FOR SECTION 96	TW
B	16.06.16	REISSUED FOR DA APPROVAL	BK
A	21.01.16	ISSUED FOR DA APPROVAL	BK
REV	DATE	DESCRIPTION	RVD

REVISIONS

REVISIONS

CLIENT



Sydney Office
L2 8 Windmill St Sydney NSW 2000
P/+61 2 9770 3300
E/info@bgeng.com
bgeng.com



PROJECT

71-73 BOUNDARY ROAD
BOX HILL NSW 2765

STATUS

ISSUED FOR SECTION 96

NOT TO BE USED FOR CONSTRUCTION

DRAWN	DESIGNED	CHECKED	APPROVED
LM	LM		
DATUM	GRID	SCALE	
AHD	MGA	1:250	

TITLE

EARTHWORKS PLAN

PROJECT No
S15172

DRAWING No
C-0100

REV
C

© BG&E Pty Limited