

Legend

0.9m wide Maintenance easement

1.5m Stormwater Drainage Easement

2.5m Stormwater Drainage Easement

Temporary Drainage Land


Proposed Sewer

Proposed Retaining Wall

Proposed Padmount Substation

Future ILP Road

Future Residential

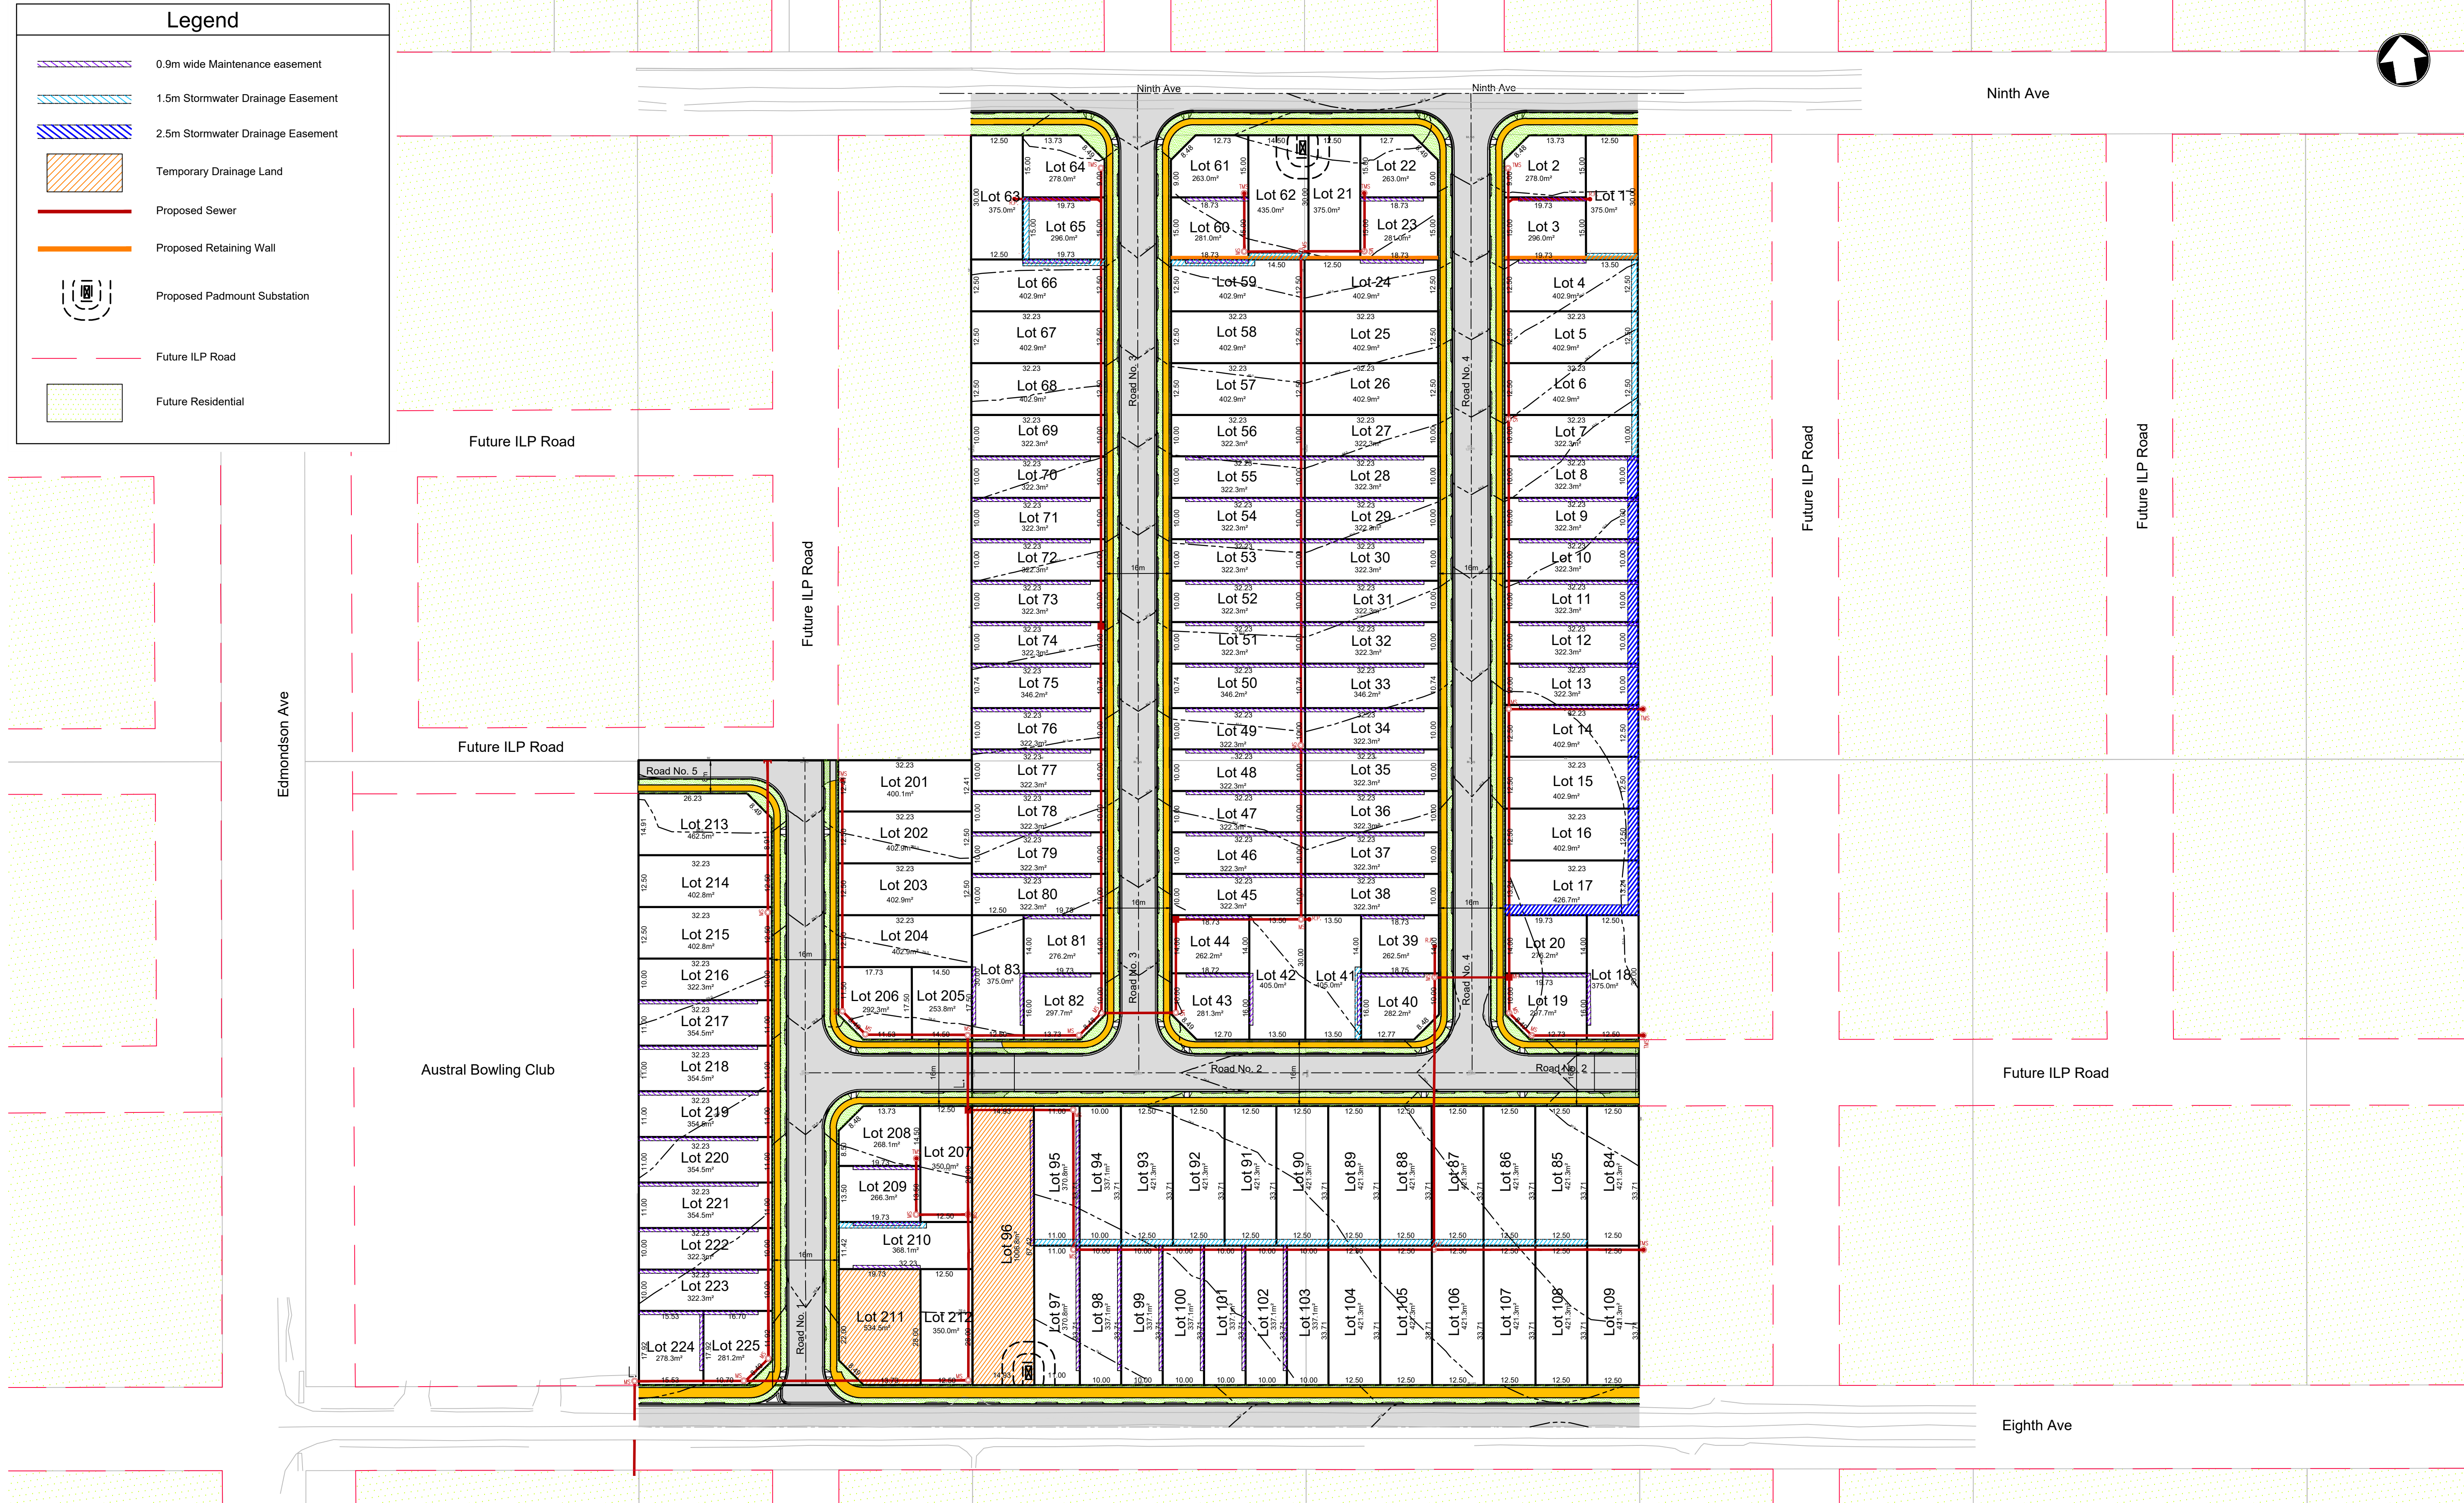

© Mott MacDonald
This document should not be relied on or used in circumstances other than those for which it was originally prepared and for which Mott MacDonald was commissioned. Mott MacDonald accepts no responsibility for this document to any other party other than the person by whom it was commissioned.

P12	29.04.19	GAP	Issued for Information	DR	X
P11	25.03.19	GAP	Issued for Information	DR	X
P10	15.03.19	GAP	Issued for Information	DR	X
P9	20.12.18	GAP	Issued for Information	DR	X
P8	15.08.18	GAP	Issued for Information	DR	X
P7	14.08.18	GAP	Issued for Information	DR	X
Rev	Date	Drawn	Description	Ch'k'd	App'd



Level 10, 383 Kent Street
Sydney, NSW 2000
Australia
PO Box Q1678, QVB Sydney
NSW 1230, Australia
T +61 (0)2 9098 6800
W www.mottmac.com

Client
Vantage Property

Title
34 - 50 Ninth and
83 - 105 Eighth Avenue, Austral
Civil Works
Sales Plan

Preliminary - Not for Construction

Designed	D Reilly	Eng check	J Taylor
Drawn	A Paciben	Coordination	J Taylor
Dwg check	A Singh	Approved	A Cameron
Scale at A1	NTS	Status	PRE
		Rev	P12
		Security	STD
Drawing Number 389479-MMD-00-SP-SK-C-1000			