



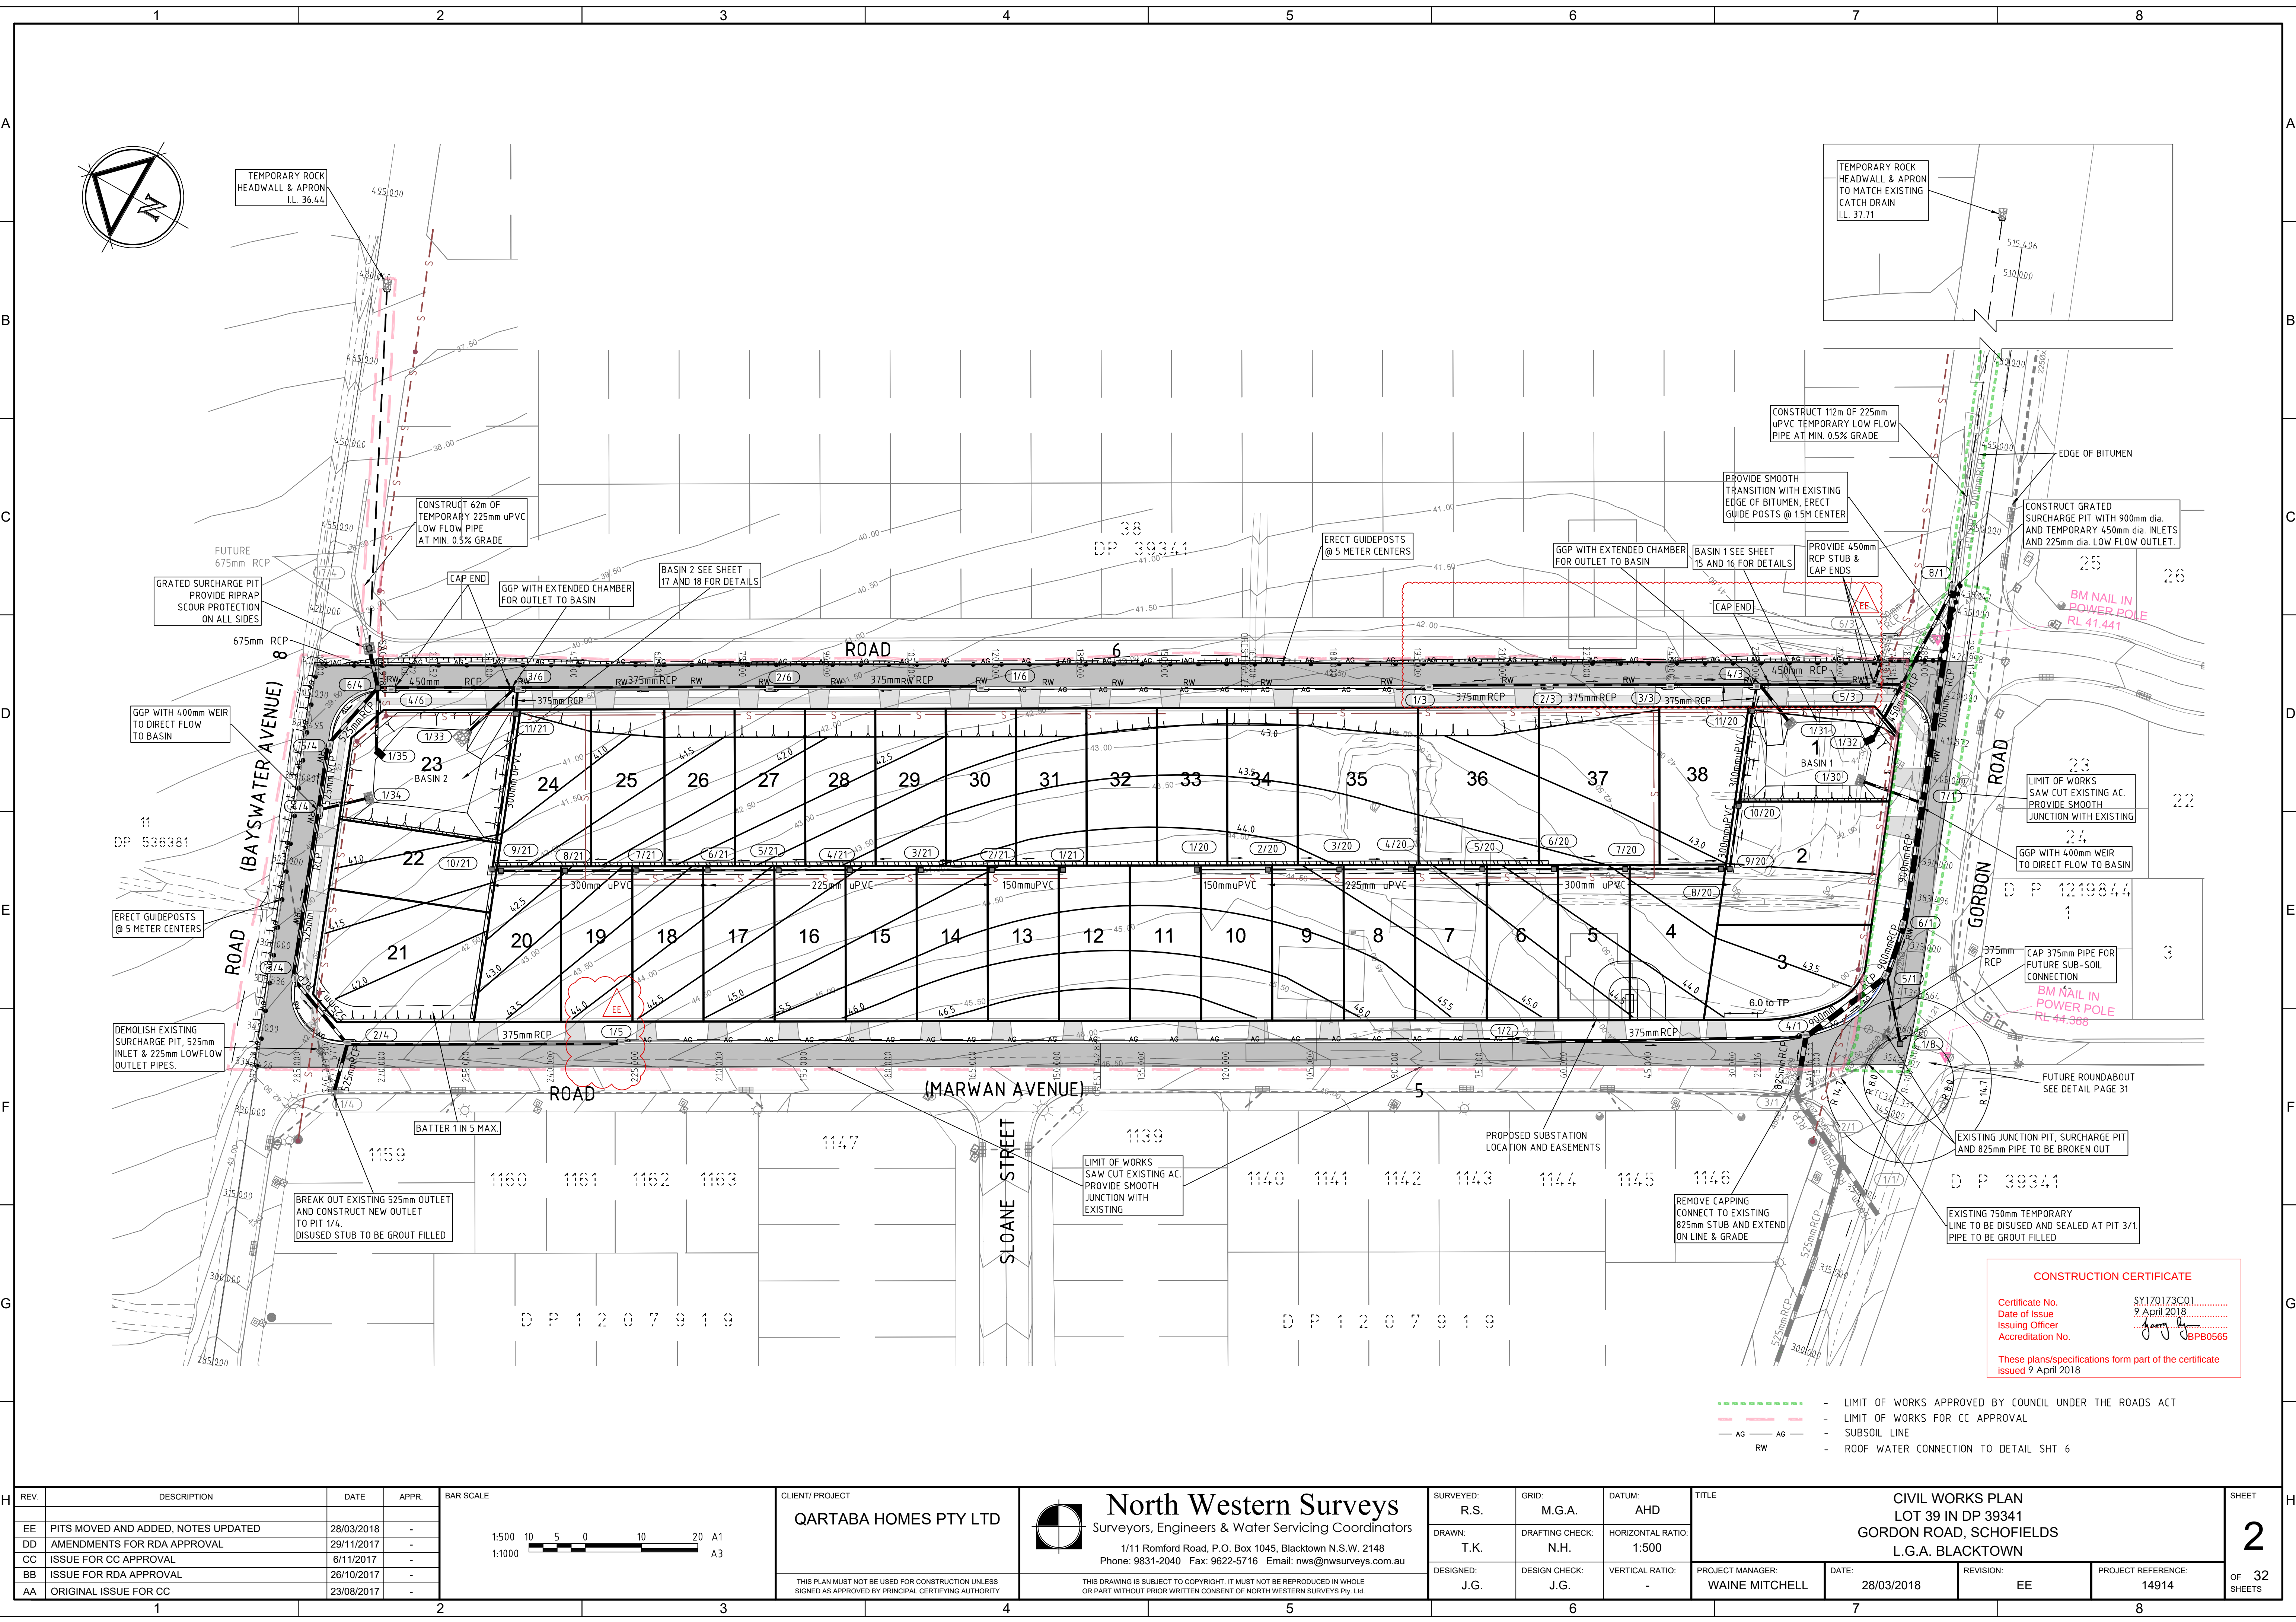


REV.	DESCRIPTION	DATE	APPR.
EE	PITS MOVED AND ADDED, NOTES UPDATED	28/03/2018	-
DD	AMENDMENTS FOR RDA APPROVAL	29/11/2017	-
CC	ISSUE FOR CC APPROVAL	6/11/2017	-
BB	ISSUE FOR RDA APPROVAL	26/10/2017	-
AA	ORIGINAL ISSUE FOR CC	23/08/2017	-

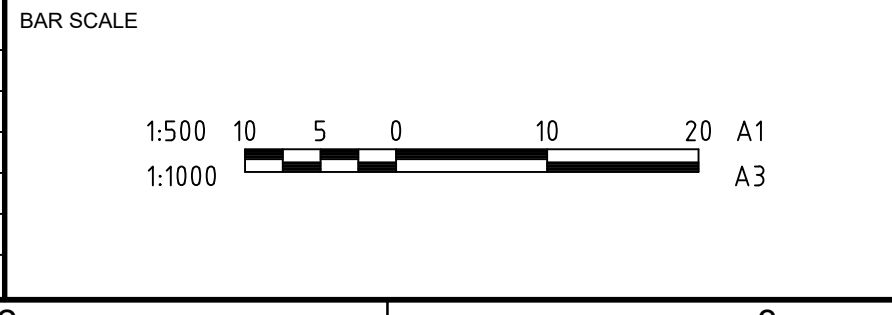

CLIENT/ PROJECT

QARTABA HOMES PTY LTD

THIS PLAN MUST NOT BE USED FOR CONSTRUCTION UNLESS SIGNED AS APPROVED BY PRINCIPAL CERTIFYING AUTHORITY

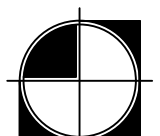

North Western Surveys
Surveyors, Engineers & Water Servicing Coordinators
1/11 Romford Road, P.O. Box 1045, Blacktown N.S.W. 2148
Phone: 9831-2040 Fax: 9622-5716 Email: nws@nwsurveys.com.au

THIS DRAWING IS SUBJECT TO COPYRIGHT. IT MUST NOT BE REPRODUCED IN WHOLE OR PART WITHOUT PRIOR WRITTEN CONSENT OF NORTH WESTERN SURVEYS Pty. Ltd.

SURVEYED: R.S.	GRID: M.G.A.	DATUM: AHD
DRAWN: T.K.	DRAFTING CHECK: N.H.	HORIZONTAL RATIO: 1:500
DESIGNED: J.G.	DESIGN CHECK: J.G.	VERTICAL RATIO: -

TITLE		CIVIL WORKS PLAN LOT 39 IN DP 39341 GORDON ROAD, SCHOFIELDS L.G.A. BLACKTOWN	
PROJECT MANAGER: WAINE MITCHELL	DATE: 28/03/2018	REVISION: EE	PROJECT REFERENCE: 14914

CONSTRUCTION CERTIFICATE

Certificate No. SY170173C01.....
Date of Issue 9 April 2018
Issuing Officer [Signature]
Accreditation No. BPP0565

These plans/specifications form part of the certificate issued 9 April 2018

- LIMIT OF WORKS APPROVED BY COUNCIL UNDER THE ROADS ACT
- LIMIT OF WORKS FOR CC APPROVAL
- SUBSOIL LINE
- ROOF WATER CONNECTION TO DETAIL SHT 6