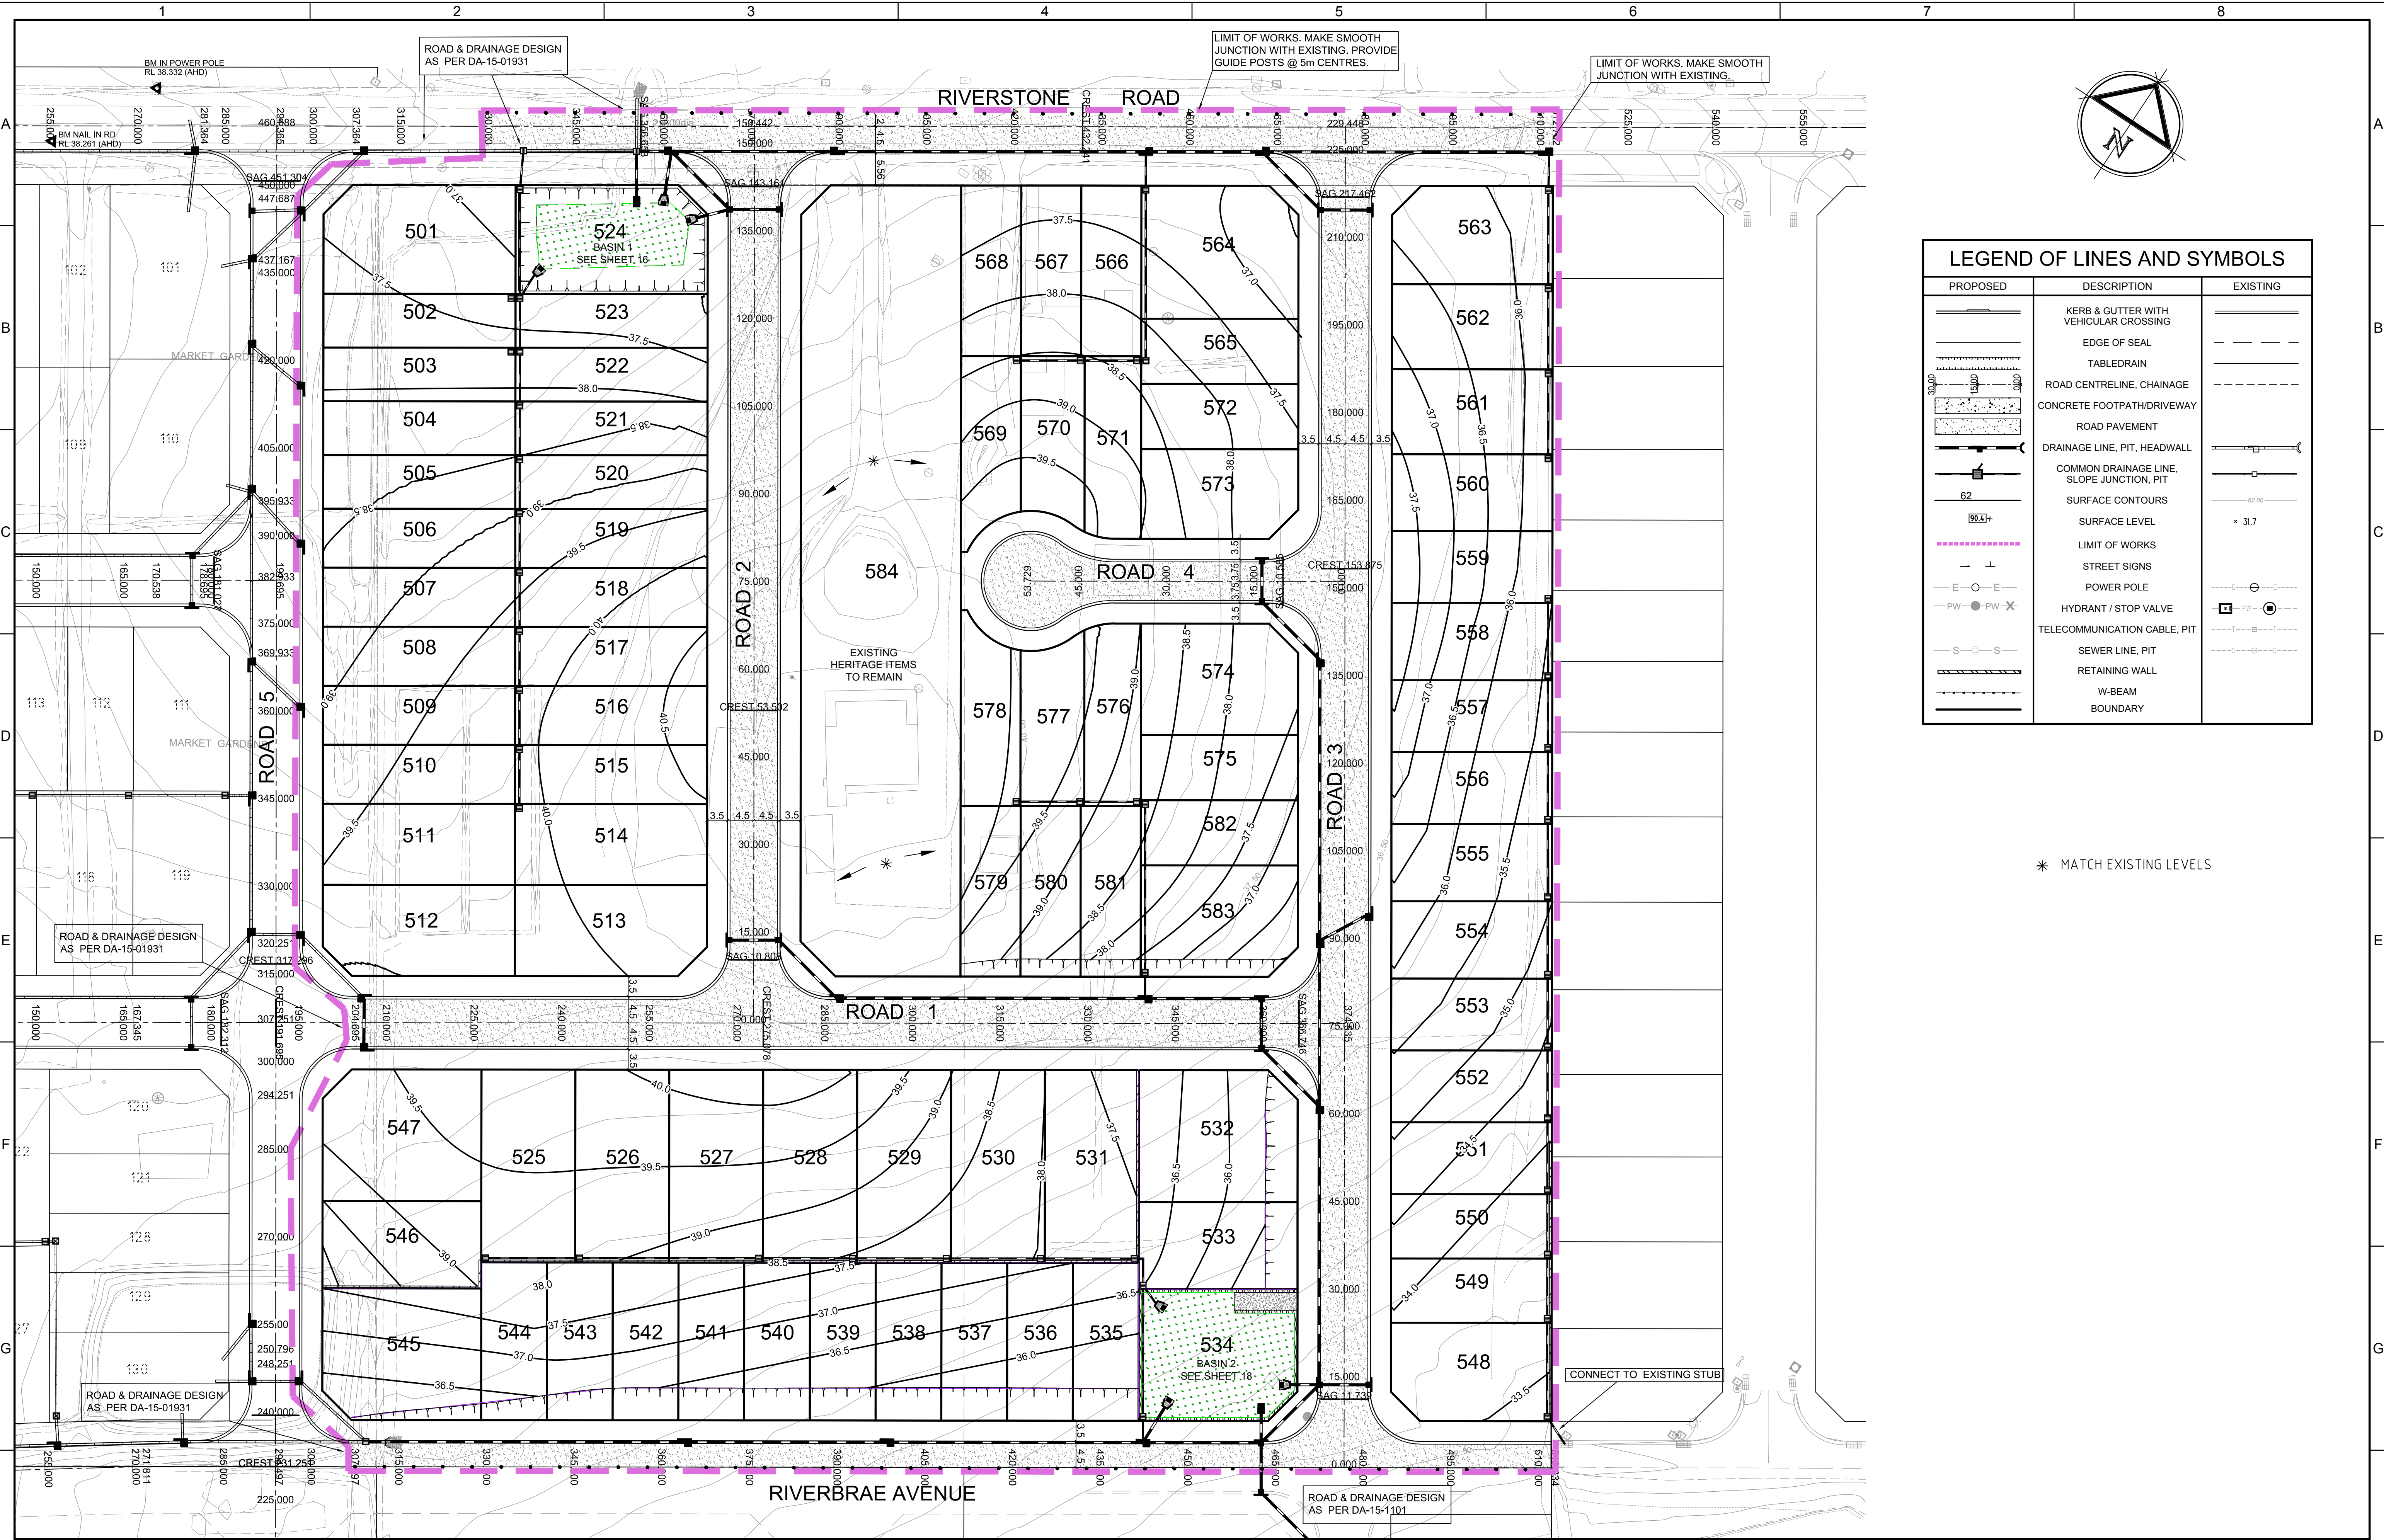


LEGEND OF LINES AND SYMBOLS		
PROPOSED	DESCRIPTION	EXISTING
	KERB & GUTTER WITH VEHICULAR CROSSING	
	EDGE OF SEAL	
	TABLEDRAIN	
	ROAD CENTRELINE, CHAINAGE	
	CONCRETE FOOTPATH/DRIVEWAY	
	ROAD PAVEMENT	
	DRAINAGE LINE, PIT, HEADWALL	
	COMMON DRAINAGE LINE, SLOPE JUNCTION, PIT	
	SURFACE CONTOURS	
	SURFACE LEVEL	
	LIMIT OF WORKS	
	STREET SIGNS	
	POWER POLE	
	HYDRANT / STOP VALVE	
	TELECOMMUNICATION CABLE, PIT	
	SEWER LINE, PIT	
	RETAINING WALL	
	W-BEAM	
	BOUNDARY	

* MATCH EXISTING LEVELS

REV.		DESCRIPTION		DATE	APPR.	BAR SCALE		CLIENT/ PROJECT		North Western Surveys Surveyors, Engineers & Water Servicing Coordinators 1/11 Romford Road, P.O. Box 1045, Blacktown N.S.W. 2148 Phone: 9831-2040 Fax: 9622-5716 Email: nws@nwsurveys.com.au		SURVEYED: A.M.		GRID: M.G.A.	DATUM: A.H.D.	TITLE		SHEET													
						1:500 10 5 0 10 20 A1 1:1000 A3		QARTABA HOMES								CONCEPT CIVIL WORKS FOR LOTS 14, 15 & PT. 16 SEC. P IN DP 712 AT RIVERSTONE ROAD, RIVERSTONE L.G.A. BLACKTOWN		2													
								THIS PLAN MUST NOT BE USED FOR CONSTRUCTION UNLESS SIGNED AS APPROVED BY PRINCIPAL CERTIFYING AUTHORITY		THIS DRAWING IS SUBJECT TO COPYRIGHT. IT MUST NOT BE REPRODUCED IN WHOLE OR PART WITHOUT PRIOR WRITTEN CONSENT OF NORTH WESTERN SURVEYS Pty. Ltd.																					
00	ORIGINAL ISSUE			24/08/2016								DESIGNED: M.L.Z.	DESIGN CHECK: -	VERTICAL RATIO: -	PROJECT MANAGER: WAINE MITCHELL	DATE: 24/08/2016	REVISION: 00	PROJECT REFERENCE: 14774	OF 21 SHEETS												
1				2				3				4				5				6				7				8			