



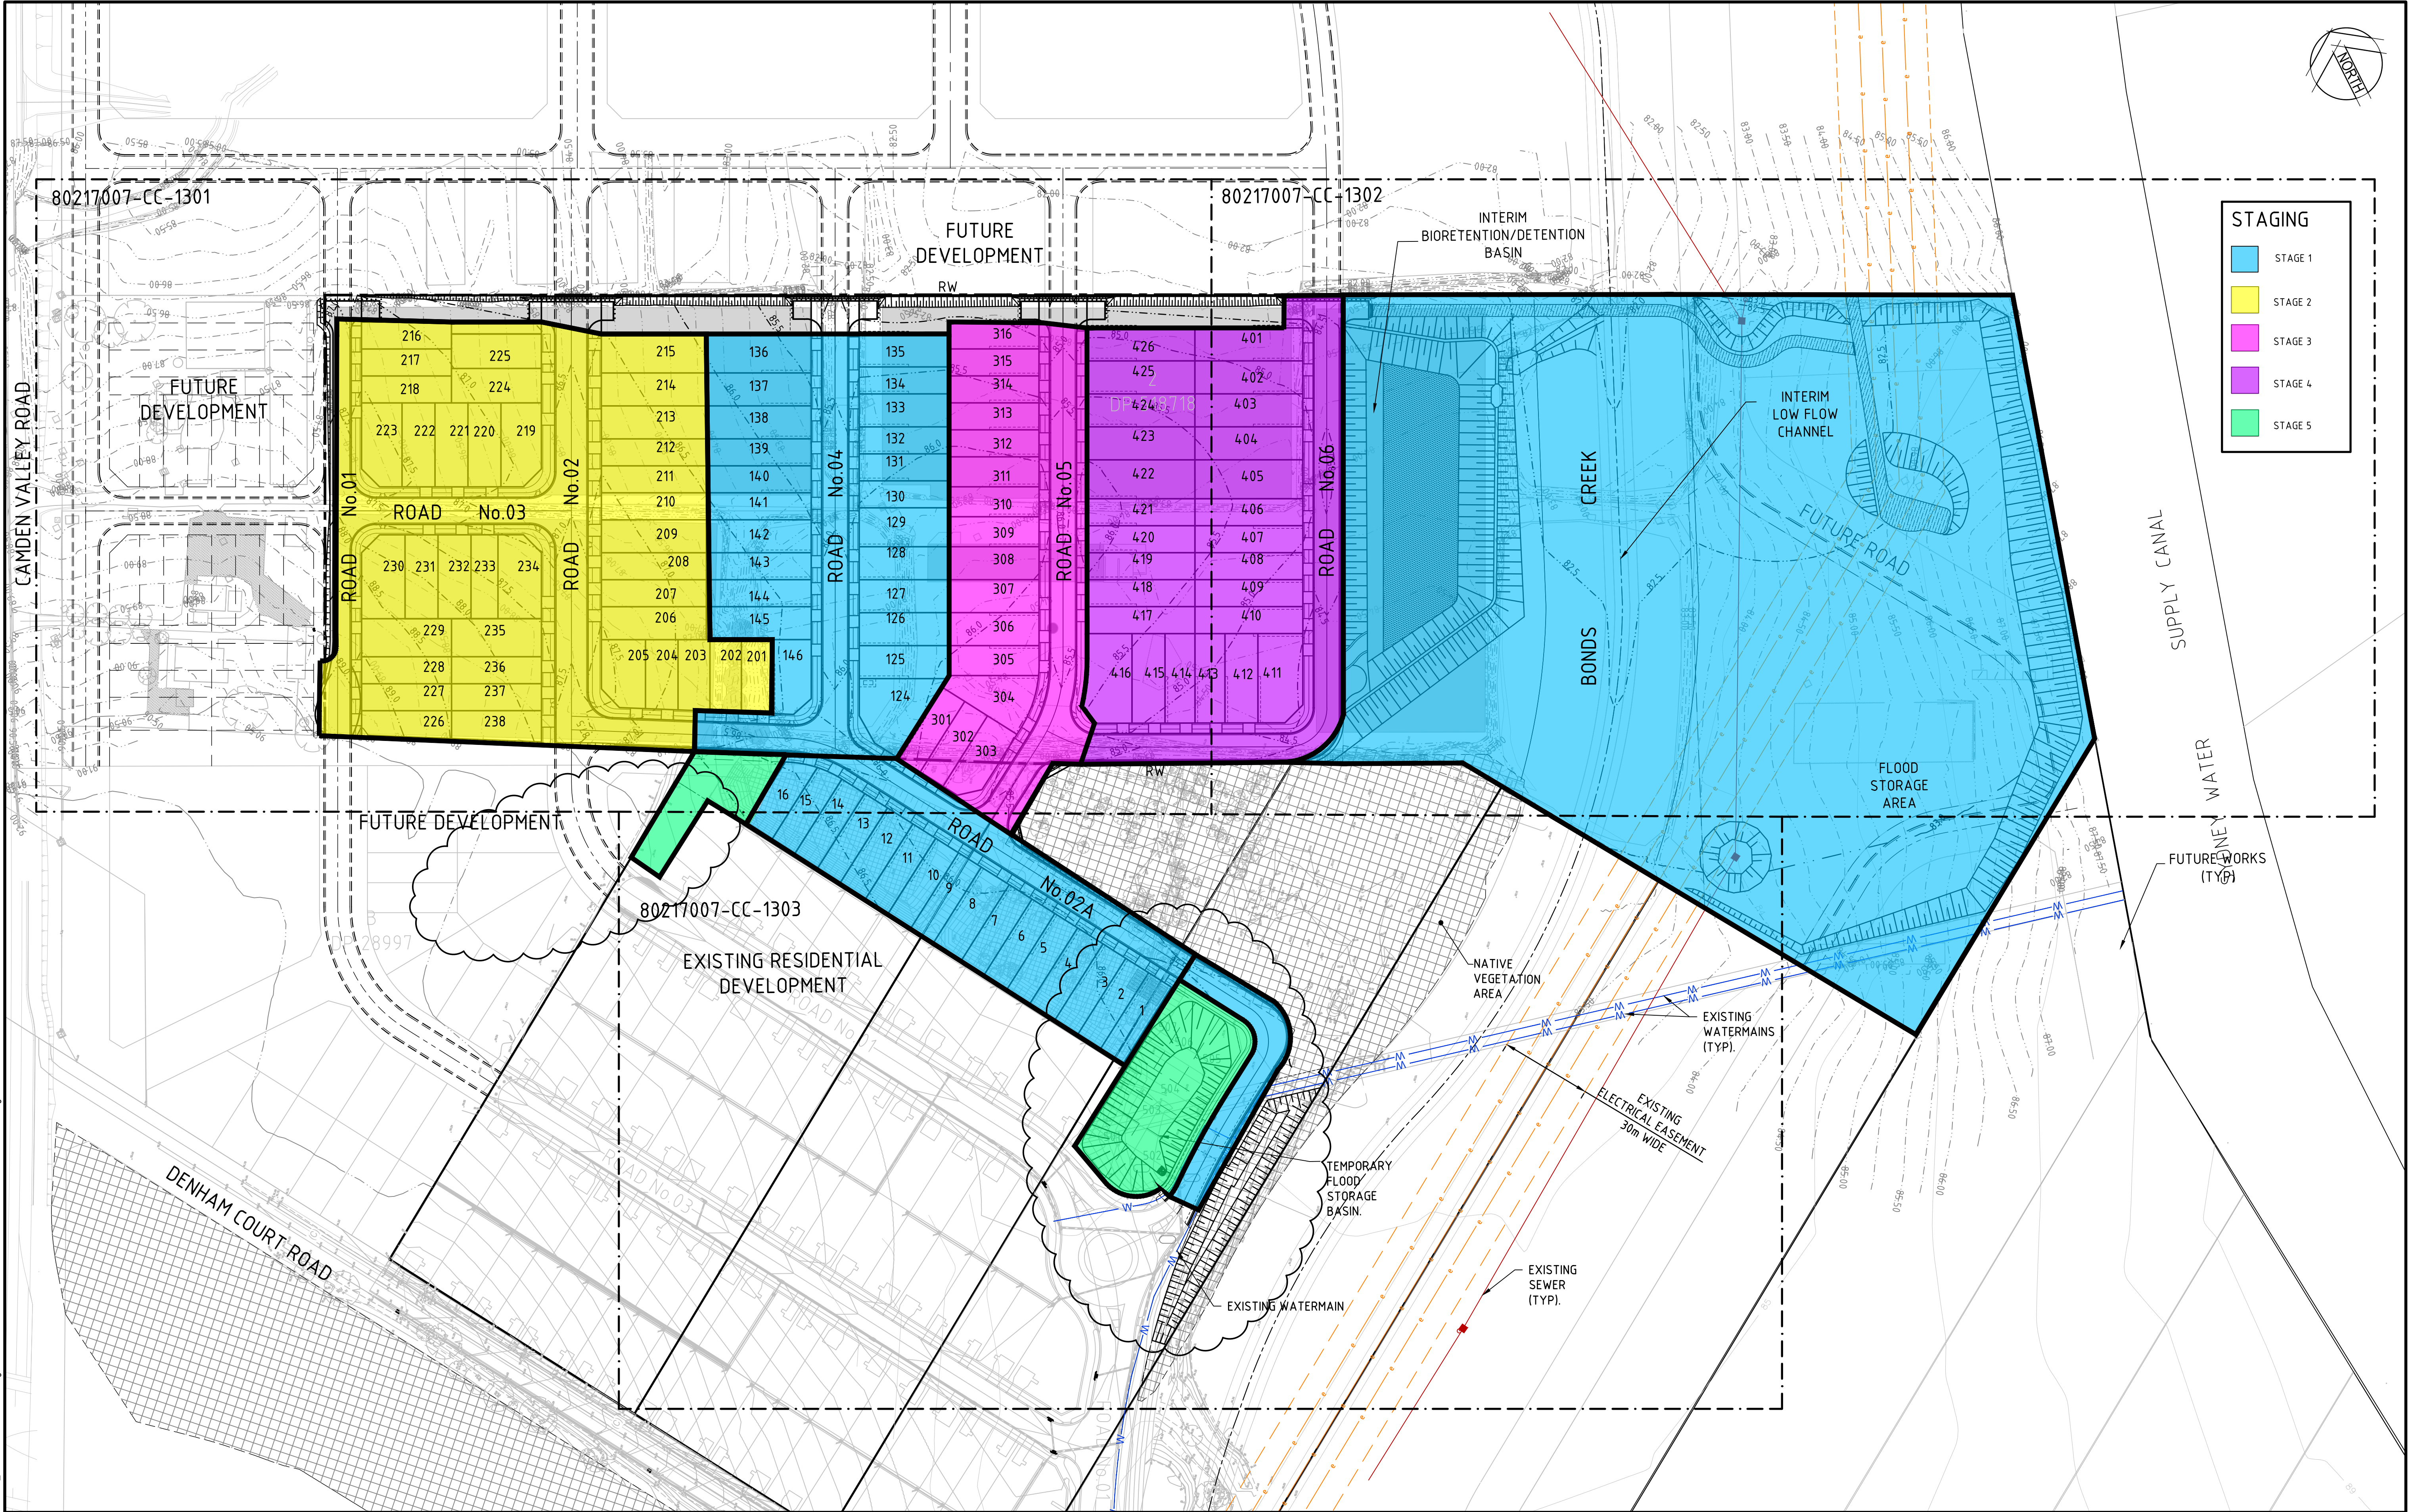

Rev.	Date	Description	Des.	Verif.	Appd.
5	13.02.19	REISSUE FOR CONSTRUCTION CERTIFICATE	JG	MP	MP
4	20.09.18	AMENDMENTS TO SUIT COUNCIL COMMENTS	DT	MP	MP
3	30.07.18	ISSUE FOR CC APPROVAL	DT	MP	MP
2	27.06.18	ISSUE FOR TENDER	JB	MP	MKH
1	22.02.18	ISSUE FOR INFORMATION	JB	MP	MKH

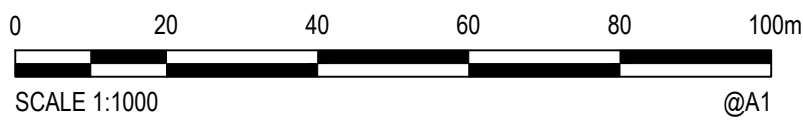

© Cardno Limited All Rights Reserved.
This document is produced by Cardno Limited solely for the benefit of and use by the client in accordance with the terms of the retainer. Cardno Limited does not and shall not assume any responsibility or liability whatsoever to any third party arising out of any use or reliance by third party on the content of this document.

Cardno
Shaping the Future

Cardno (NSW/ACT) Pty Ltd | ABN 95 001 145 035
Level 9, The Forum, 203 Pacific Highway
St. Leonards, NSW 2065
Tel: 02 9496 7700 Fax: 02 9439 5170
Web: www.cardno.com.au

Drawn	KZ	Date	JAN'18
Checked	MP	Date	JAN'18
Designed	JB	Date	JAN'18
Verified	MKH	Date	JAN'18
Approved		Date	

Client	RAWSON COMMUNITIES
Project	FLORA INTERNATIONAL-RESIDENTIAL DEVELOPMENT
Title	GENERAL ARRANGEMENT PLAN

Status				
FOR APPROVAL				
NOT TO BE USED FOR CONSTRUCTION PURPOSES				
DATUM		Scale	Size	
A.H.D		1:1000	A1	
Drawing Number				Revision
80217007-CC-1050				5