


PRELIMINARY PLAN ONLY
 VERSION: 01, DATE: 31.08.2020
 NOT SUITABLE FOR LODGEMENT AT NSW LRS.
 LOT DIMENSIONS AND AREAS ARE SUBJECT TO
 FINAL SURVEY & REGISTRATION AT NSW LRS.
 EASEMENT WIDTHS AND LOCATIONS ARE
 SUBJECT TO FINAL DESIGN, COUNCIL
 APPROVAL & REGISTRATION AT NSW LRS.

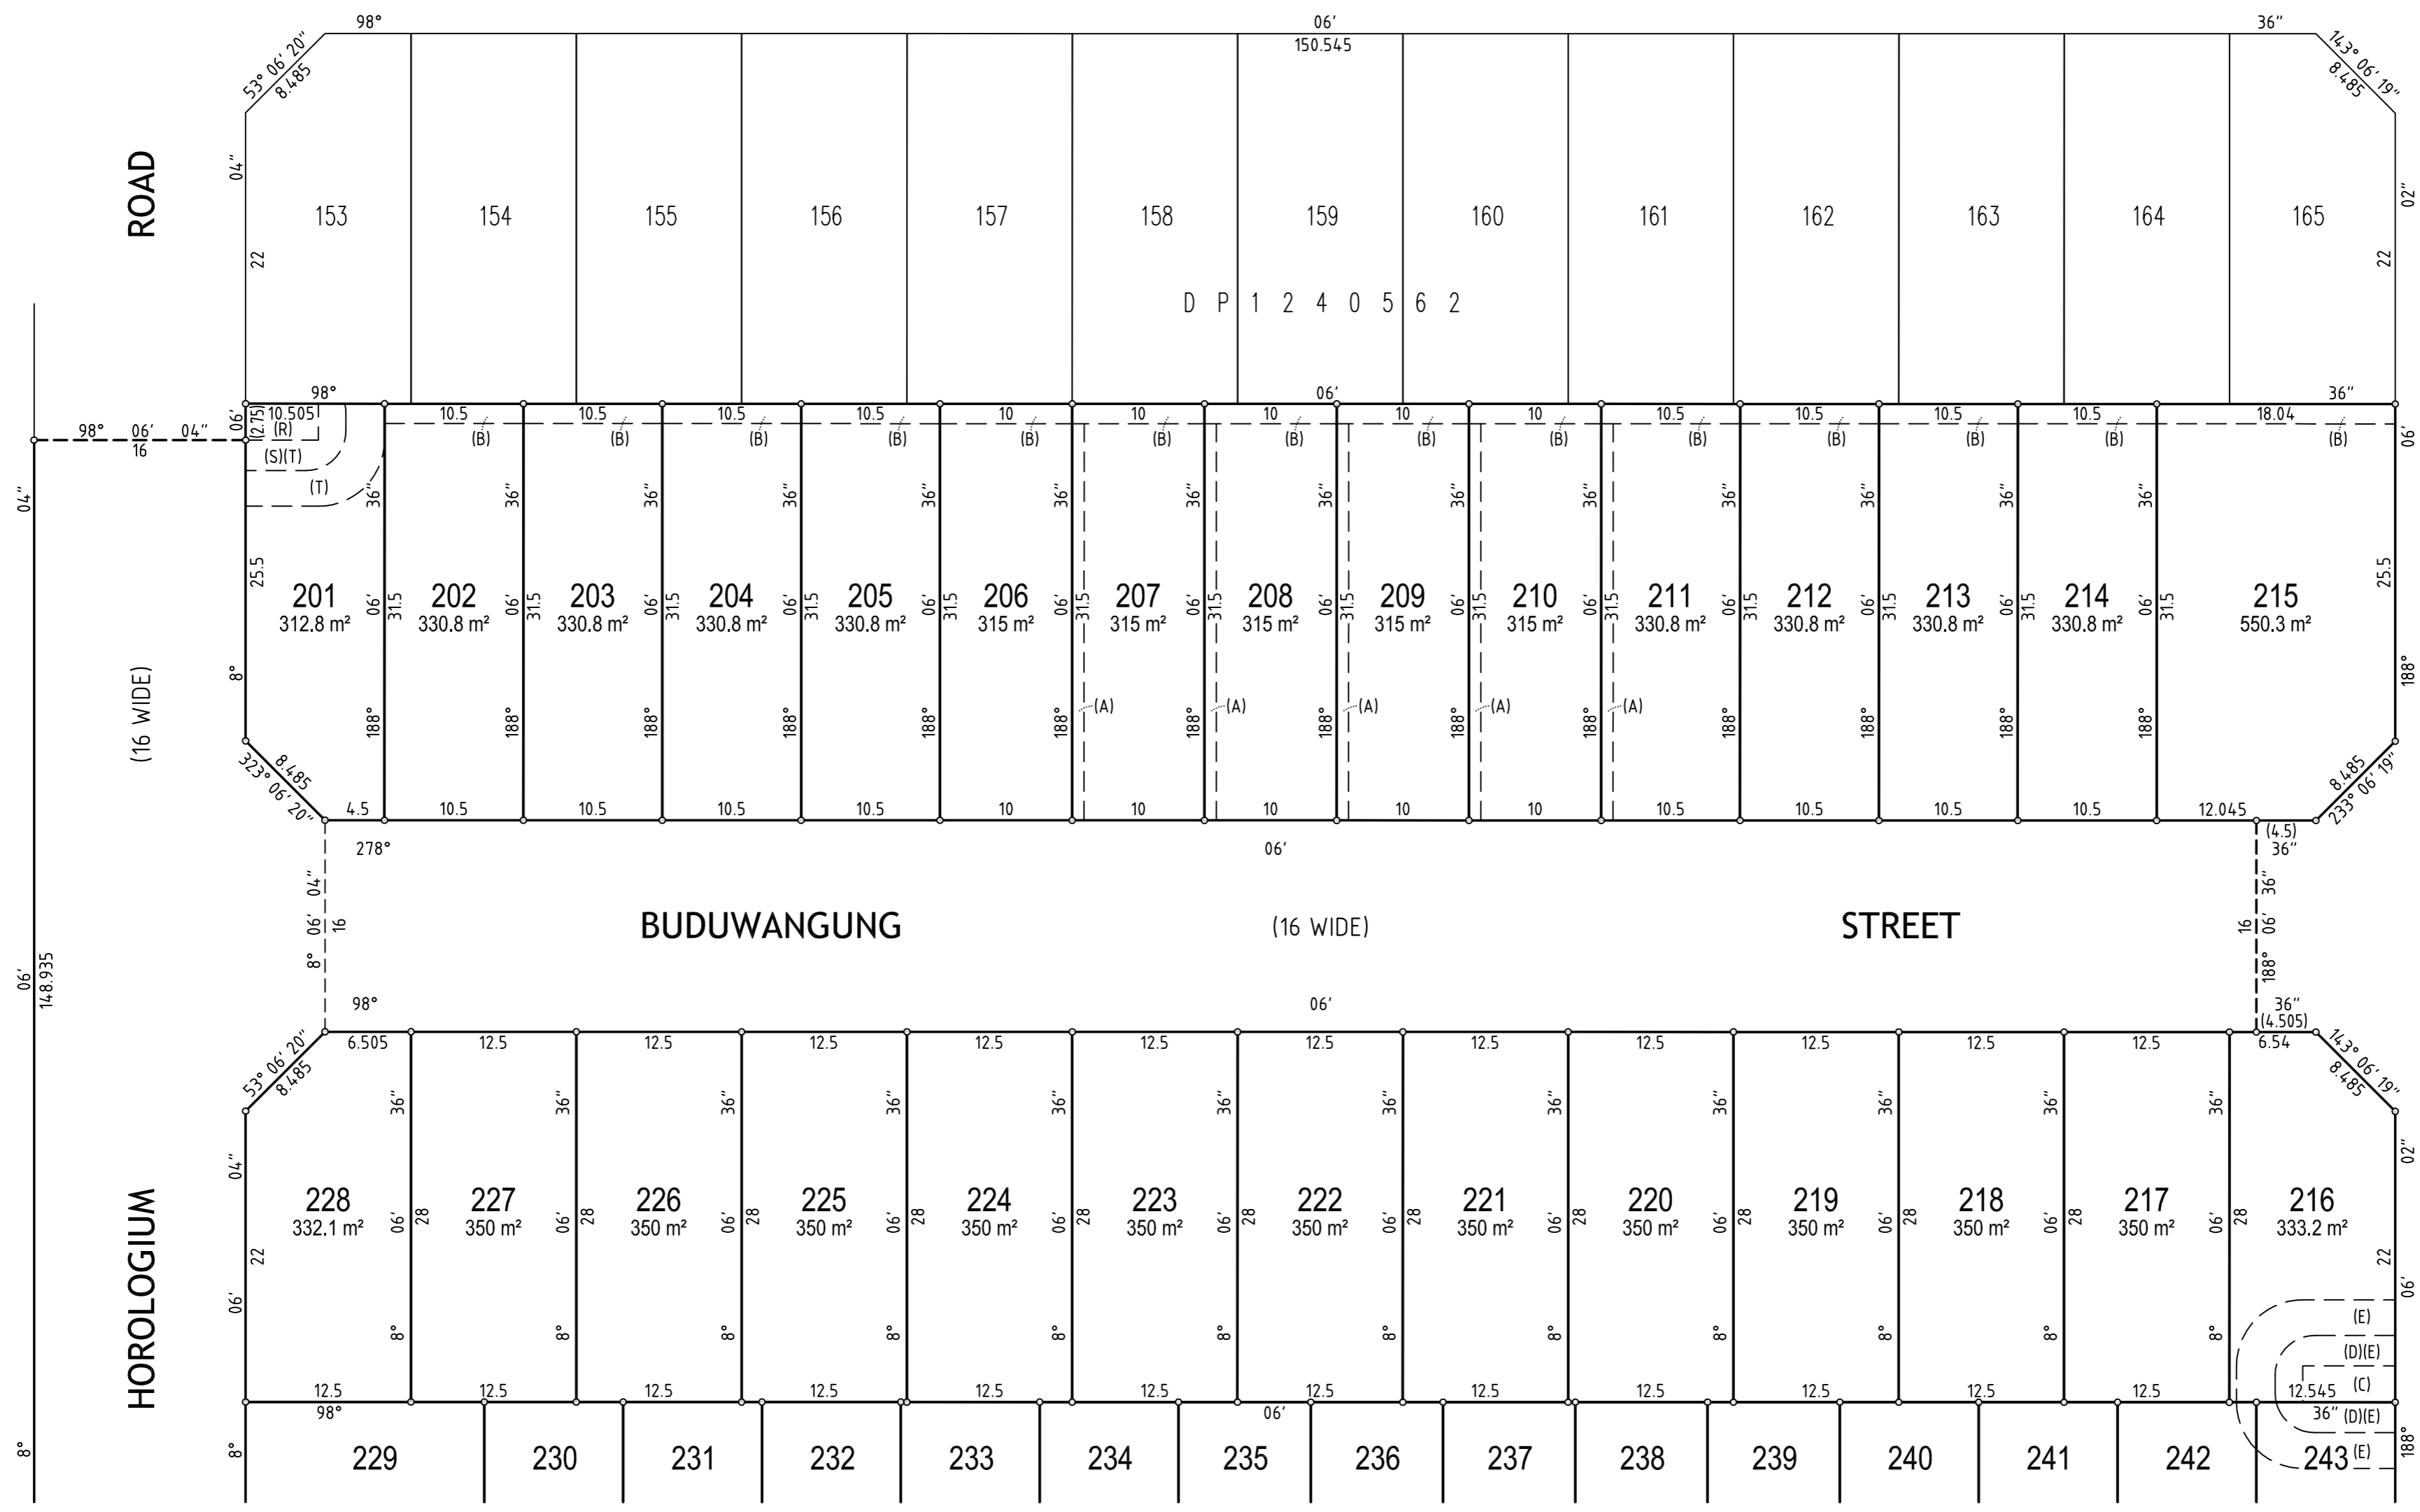

ARIES (16 WIDE) STREET GALGALYUNG (16 WIDE)



167
 DP 1240562

SEE DIAGRAM 1
 SHEET 2

- (A) EASEMENT FOR ACCESS & MAINTENANCE 0.9 WIDE.
- (B) EASEMENT FOR DRAINAGE OF WATER 1.5 WIDE.
- (C) EASEMENT FOR PADMOUNT SUBSTATION 2.75 WIDE.
- (D) RESTRICTION ON THE USE OF LAND.
- (E) RESTRICTION ON THE USE OF LAND.
- (R) EASEMENT FOR PADMOUNT SUBSTATION 2.75 WIDE. (DP 1240562)
- (S) RESTRICTION ON THE USE OF LAND. (DP 1240562)
- (T) RESTRICTION ON THE USE OF LAND. (DP 1240562)

<p>SURVEYOR Name: DARREN JOHN HORE D.J. HORE PTY LIMITED Date: - Reference: 1720</p>	<p>PLAN OF SUBDIVISION OF LOT 166 IN DP 1240562</p>	<p>LGA: LIVERPOOL Locality: AUSTRAL Reduction Ratio: 1:400 Lengths are in metres.</p>	<p>REGISTERED</p>	<p>DP 1240563</p>
--	---	--	-------------------	-------------------

PRELIMINARY PLAN ONLY
 VERSION: 01, DATE: 31.08.2020
 NOT SUITABLE FOR LODGEMENT AT NSW LRS.
 LOT DIMENSIONS AND AREAS ARE SUBJECT TO
 FINAL SURVEY & REGISTRATION AT NSW LRS.
 EASEMENT WIDTHS AND LOCATIONS ARE
 SUBJECT TO FINAL DESIGN, COUNCIL
 APPROVAL & REGISTRATION AT NSW LRS.



SEE SHEET 1


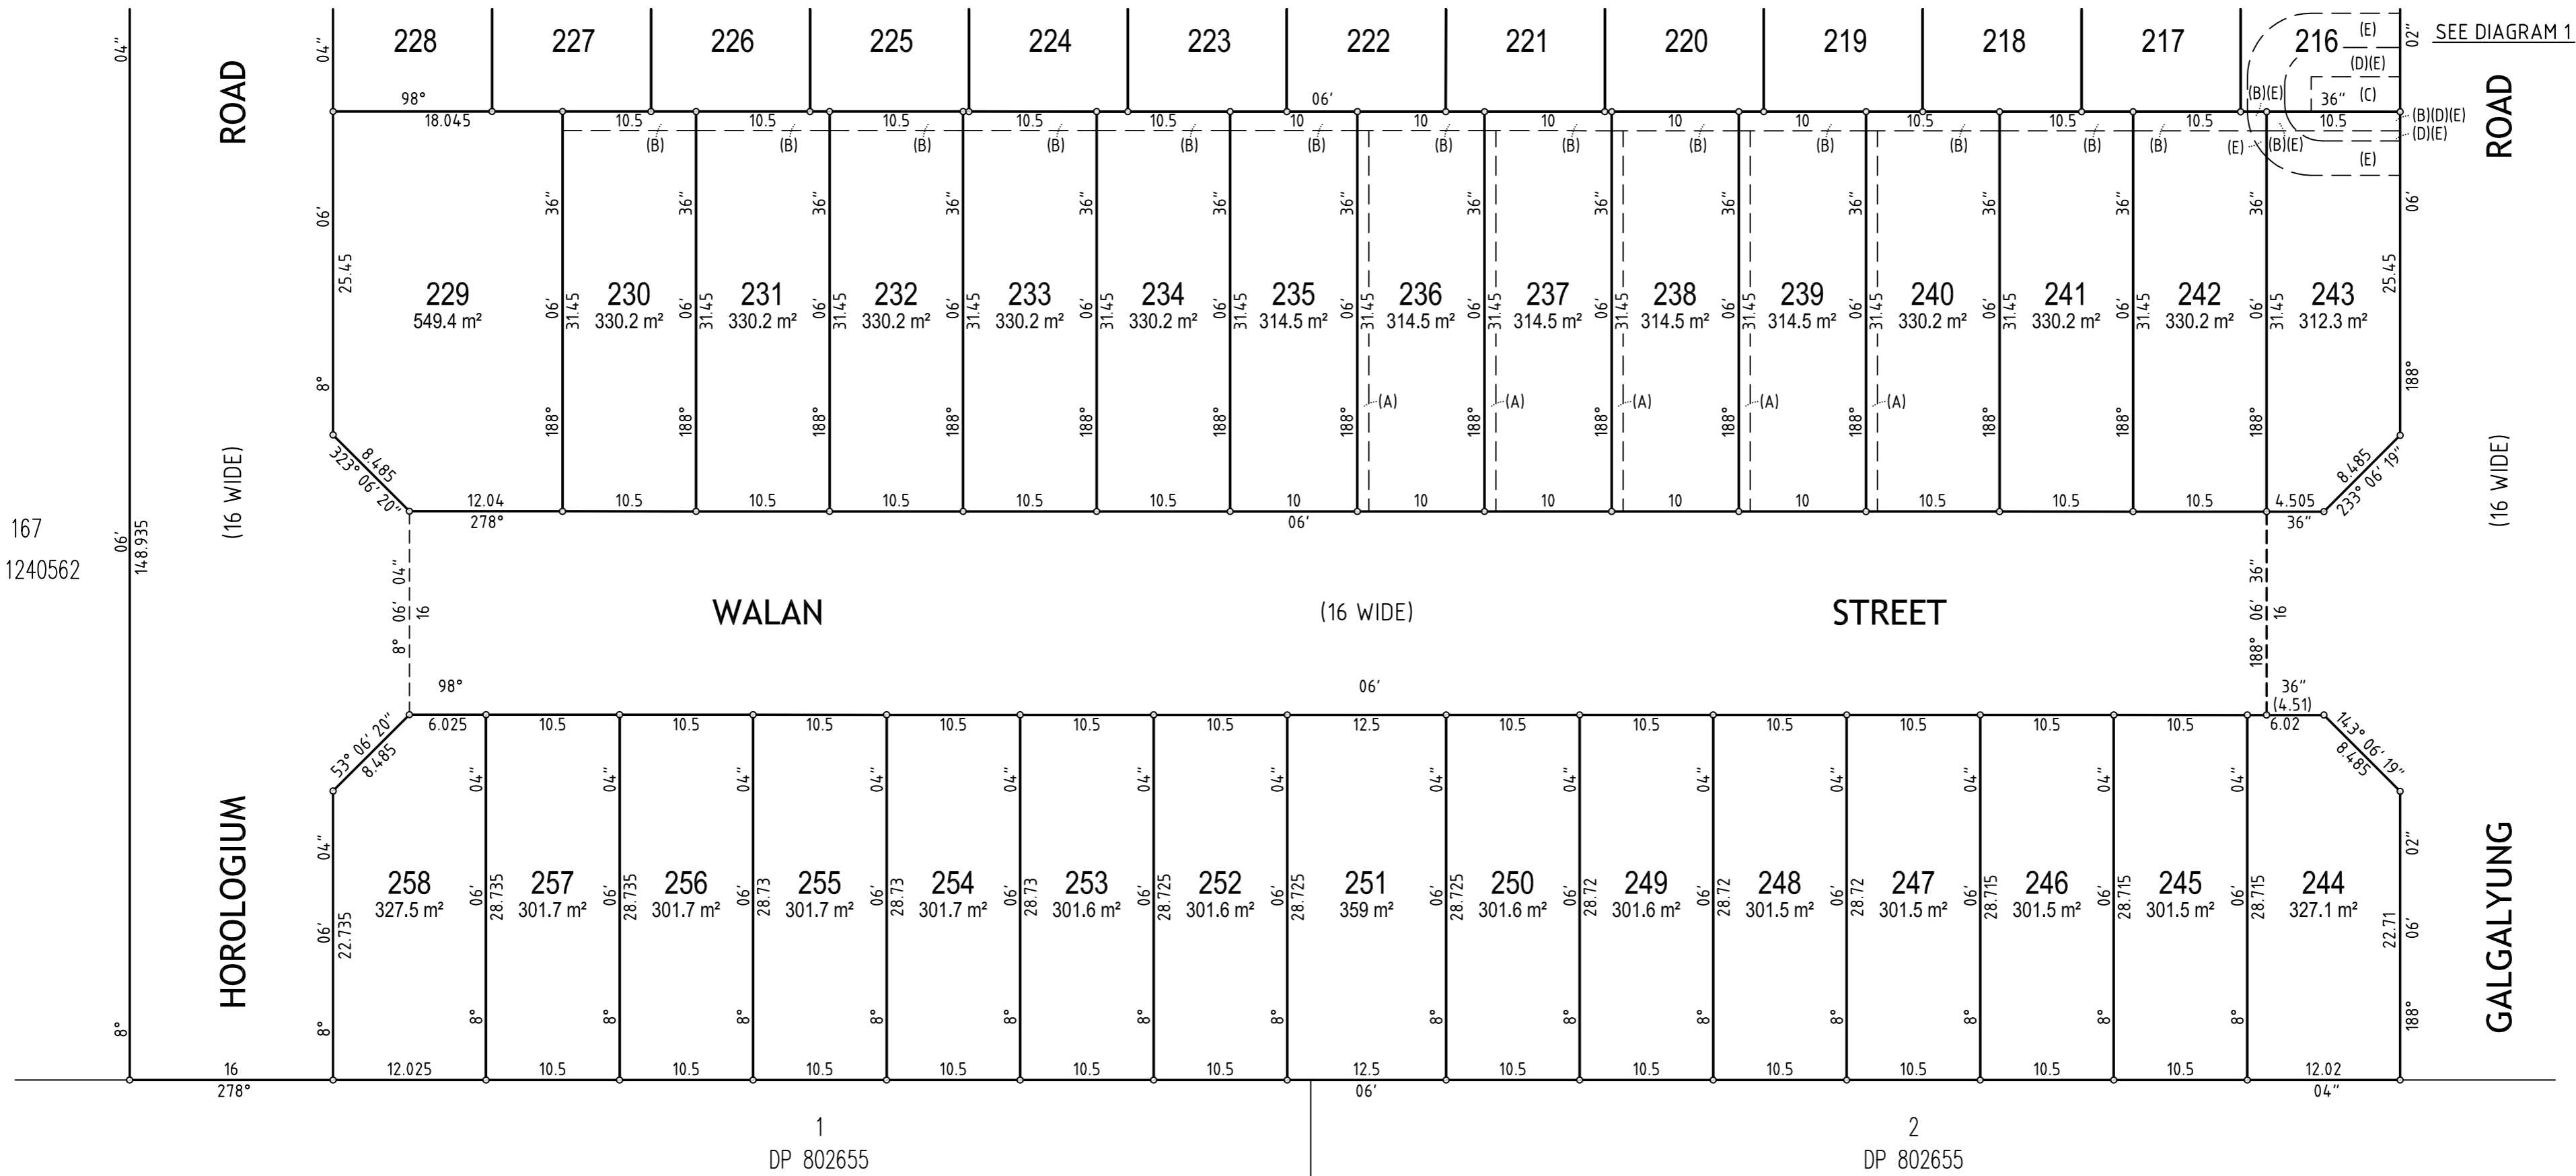


DIAGRAM 1
 REDUCTION RATIO 1:200

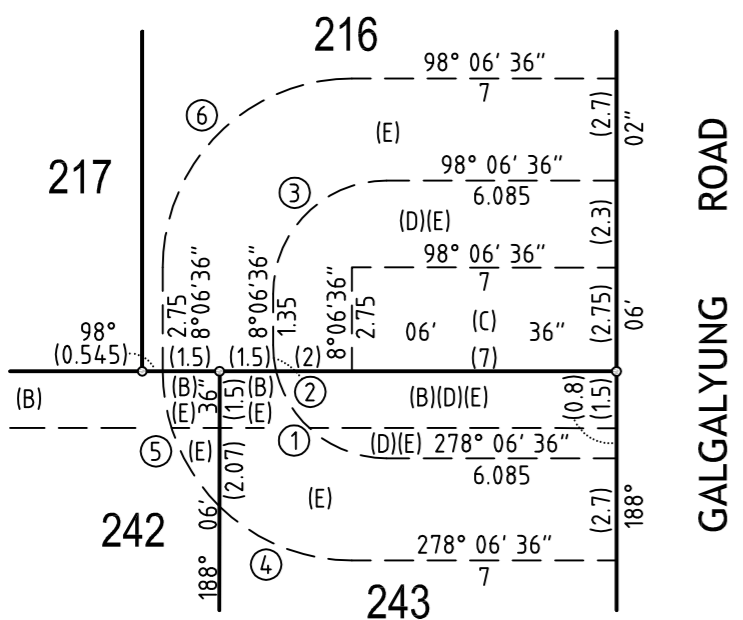

SCHEDULE OF ARCS			
No.	BEARING	DISTANCE	RADIUS
①	316°21'48"	3.715	4.005
②	1°21'48"	0.705	0.705
③	53°06'36"	4.245	4.71
④	300°19'19"	3.78	3.875
⑤	345°19'19"	3.875	3.975
⑥	53°06'36"	7.07	7.855

- (A) EASEMENT FOR ACCESS & MAINTENANCE 0.9 WIDE.
- (B) EASEMENT FOR DRAINAGE OF WATER 1.5 WIDE.
- (C) EASEMENT FOR PADMOUNT SUBSTATION 2.75 WIDE.
- (D) RESTRICTION ON THE USE OF LAND.
- (E) RESTRICTION ON THE USE OF LAND.

SURVEYOR Name: DARREN JOHN HORE D.J. HORE PTY LIMITED Date: - Reference: 1720	PLAN OF SUBDIVISION OF LOT 166 IN DP 1240562	LGA: LIVERPOOL Locality: AUSTRAL Reduction Ratio: 1:400 Lengths are in metres.	REGISTERED	DP 1240563
---	--	---	------------	------------